




189.7m ATD

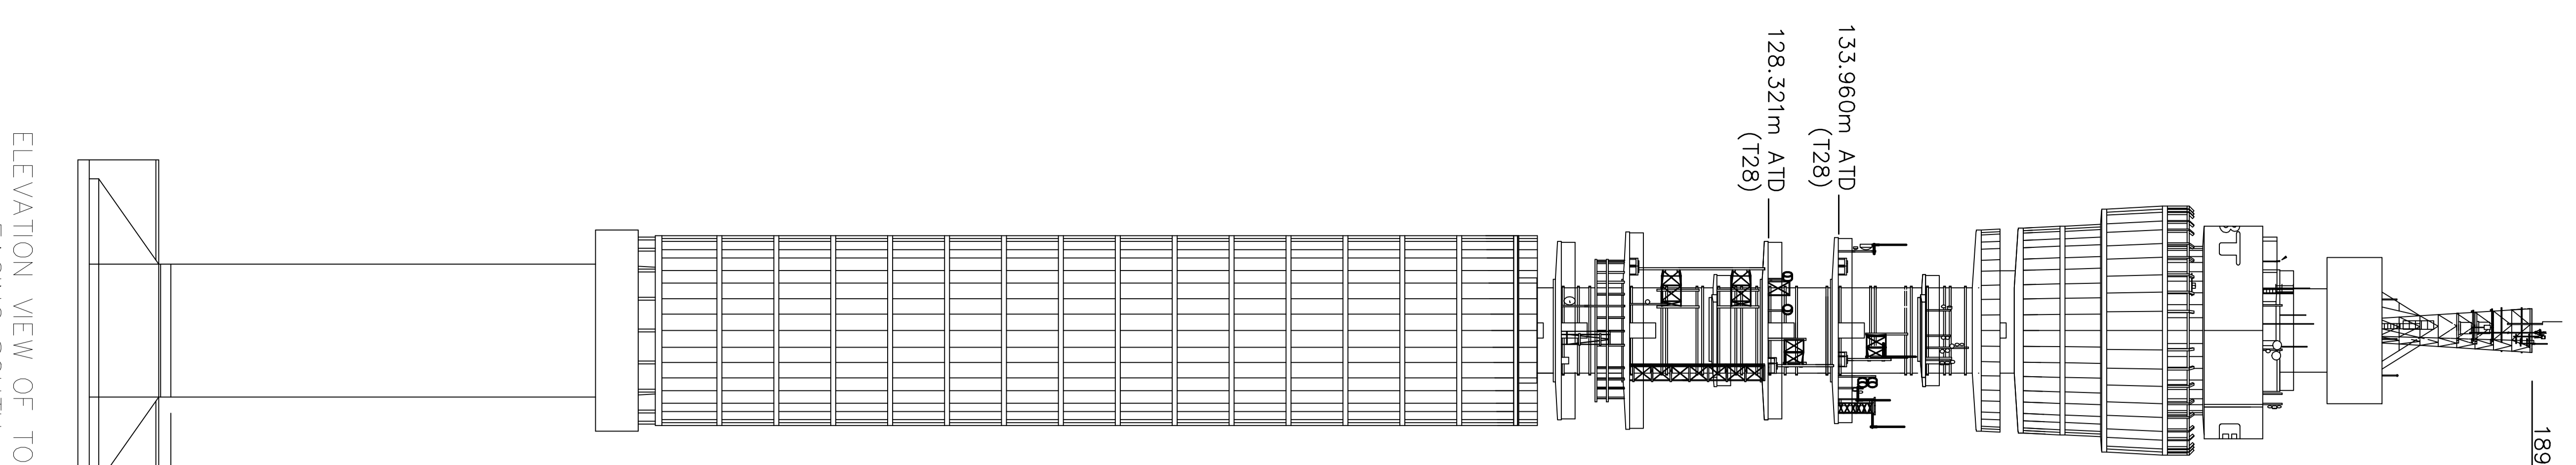

ELEVATION VIEW OF TOWER
FACING SOUTH
SCALE 1:300

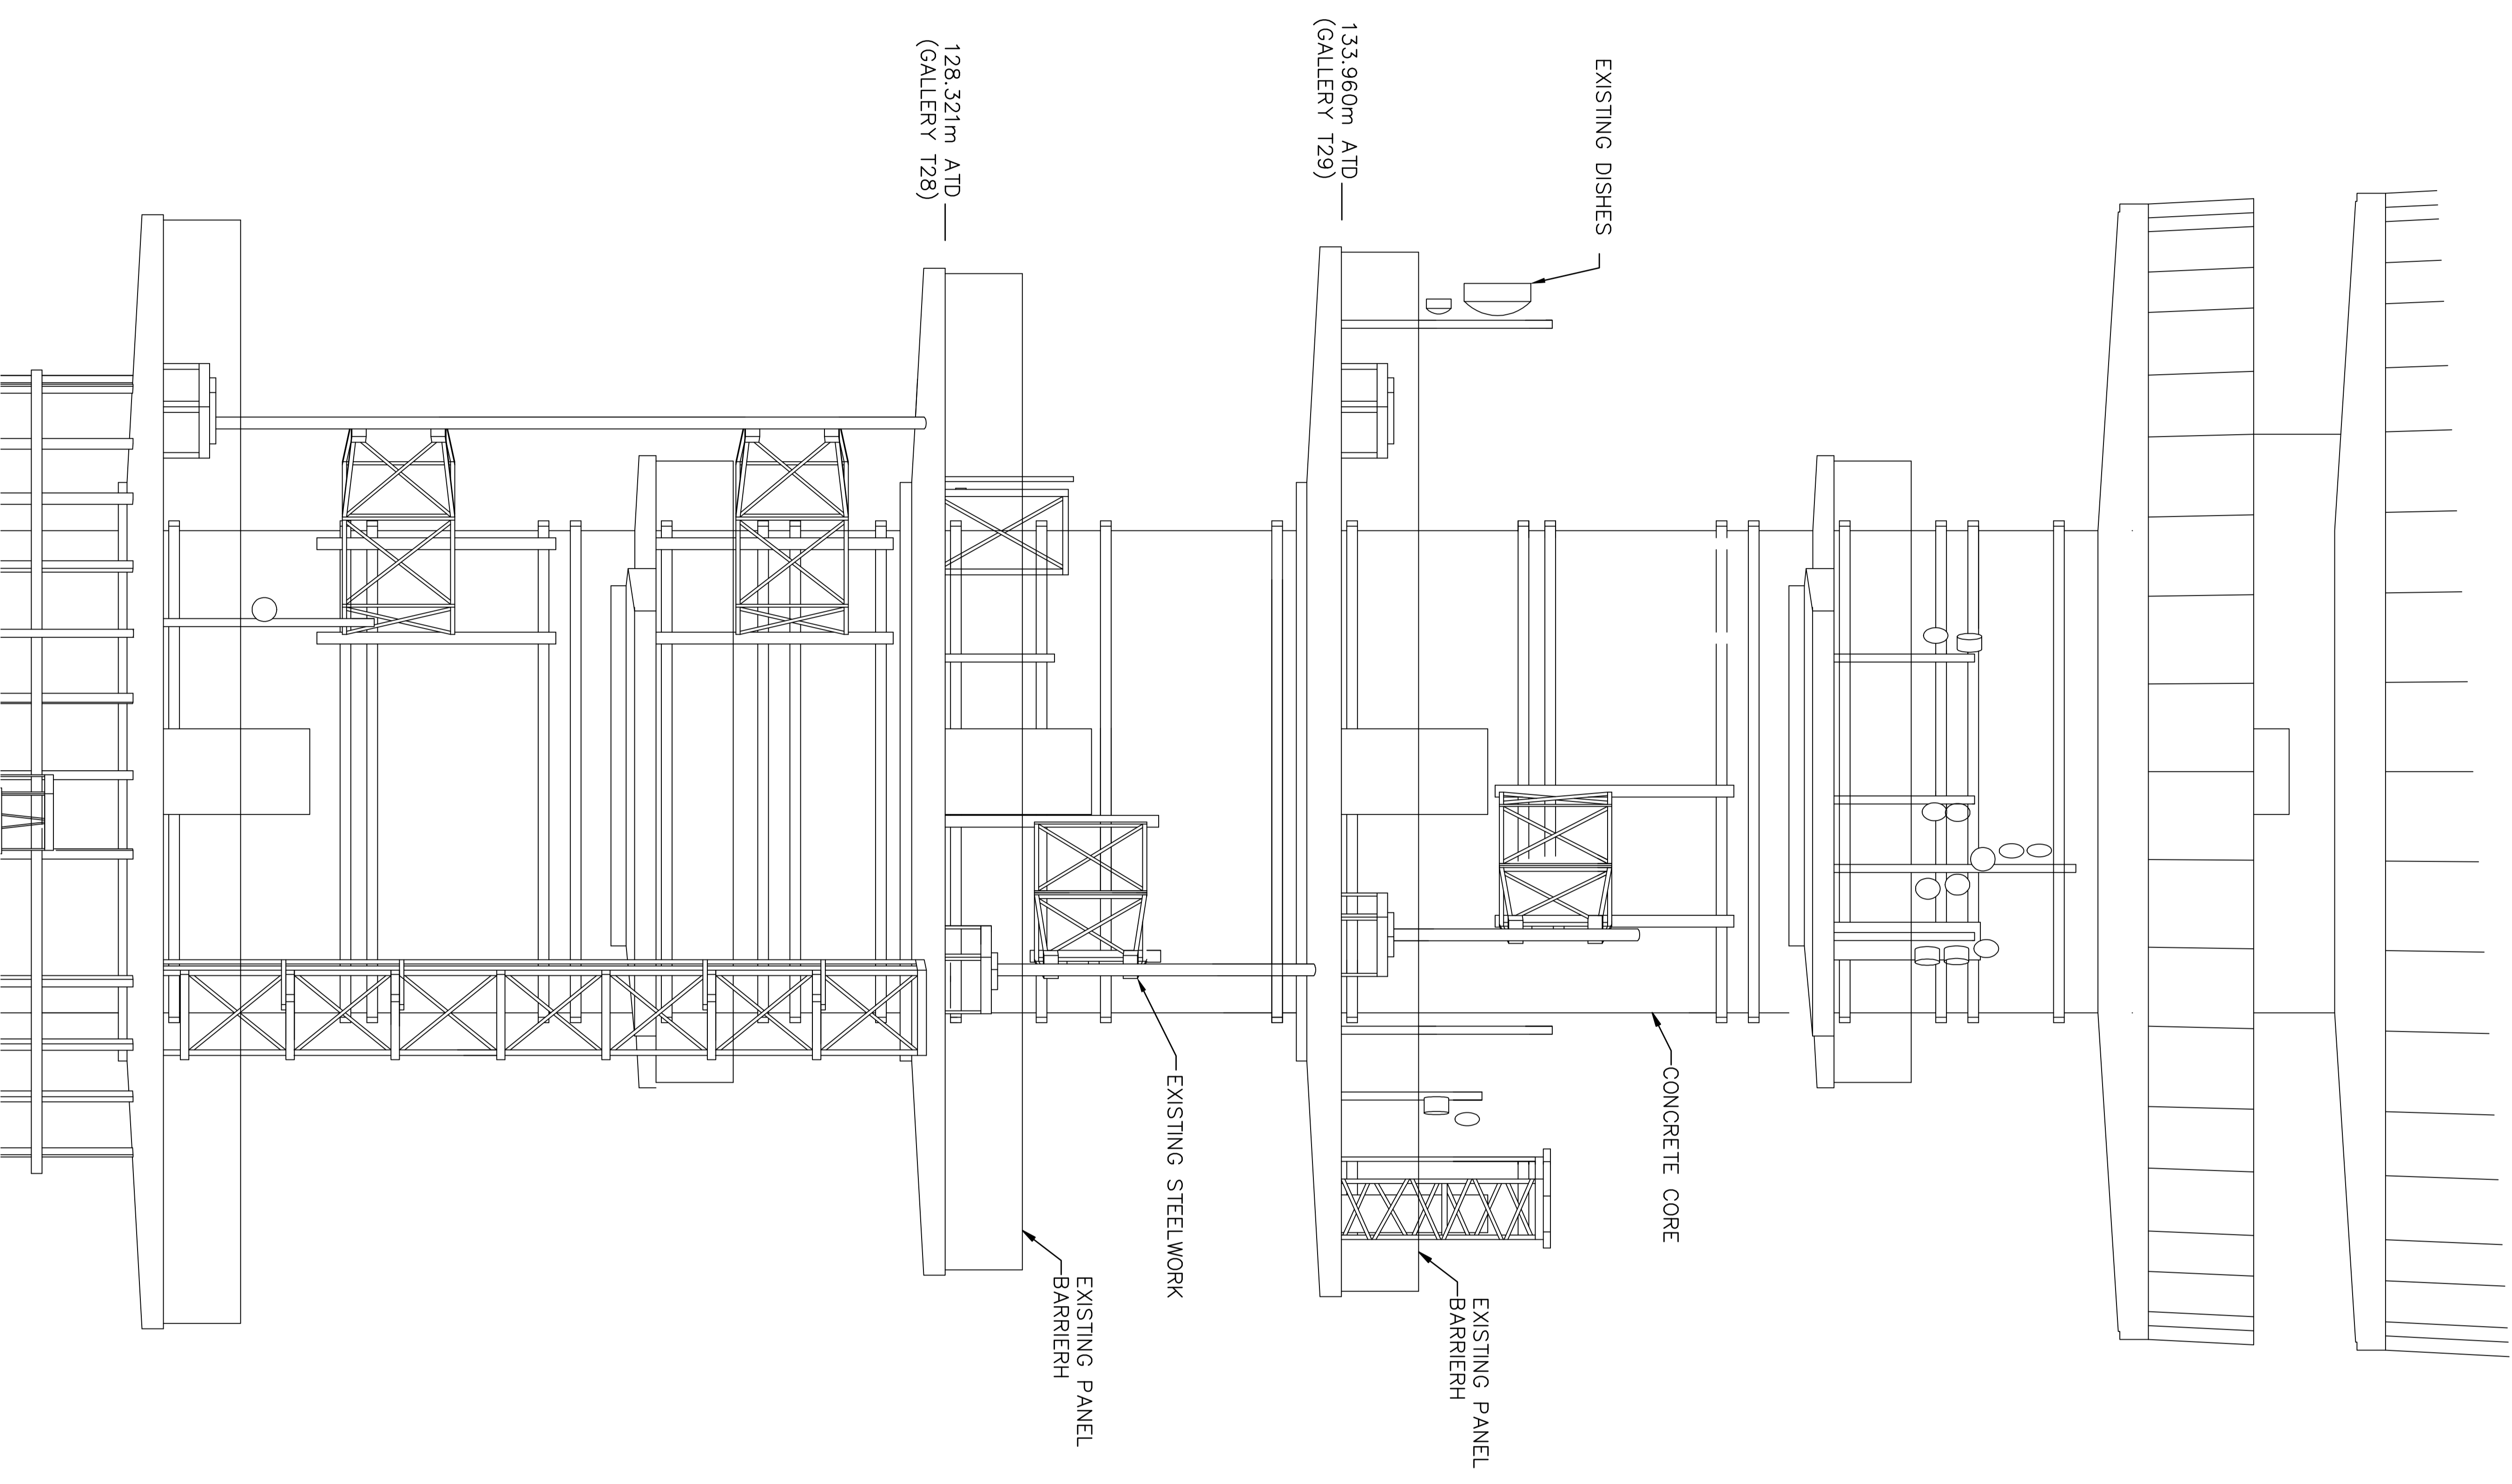

ENLARGED PART ELEVATION VIEW OF TOWER FACING SOUTH AT 129m AND 134m ATD
SHOWING EXISTING AERIALS
SCALE 1:50

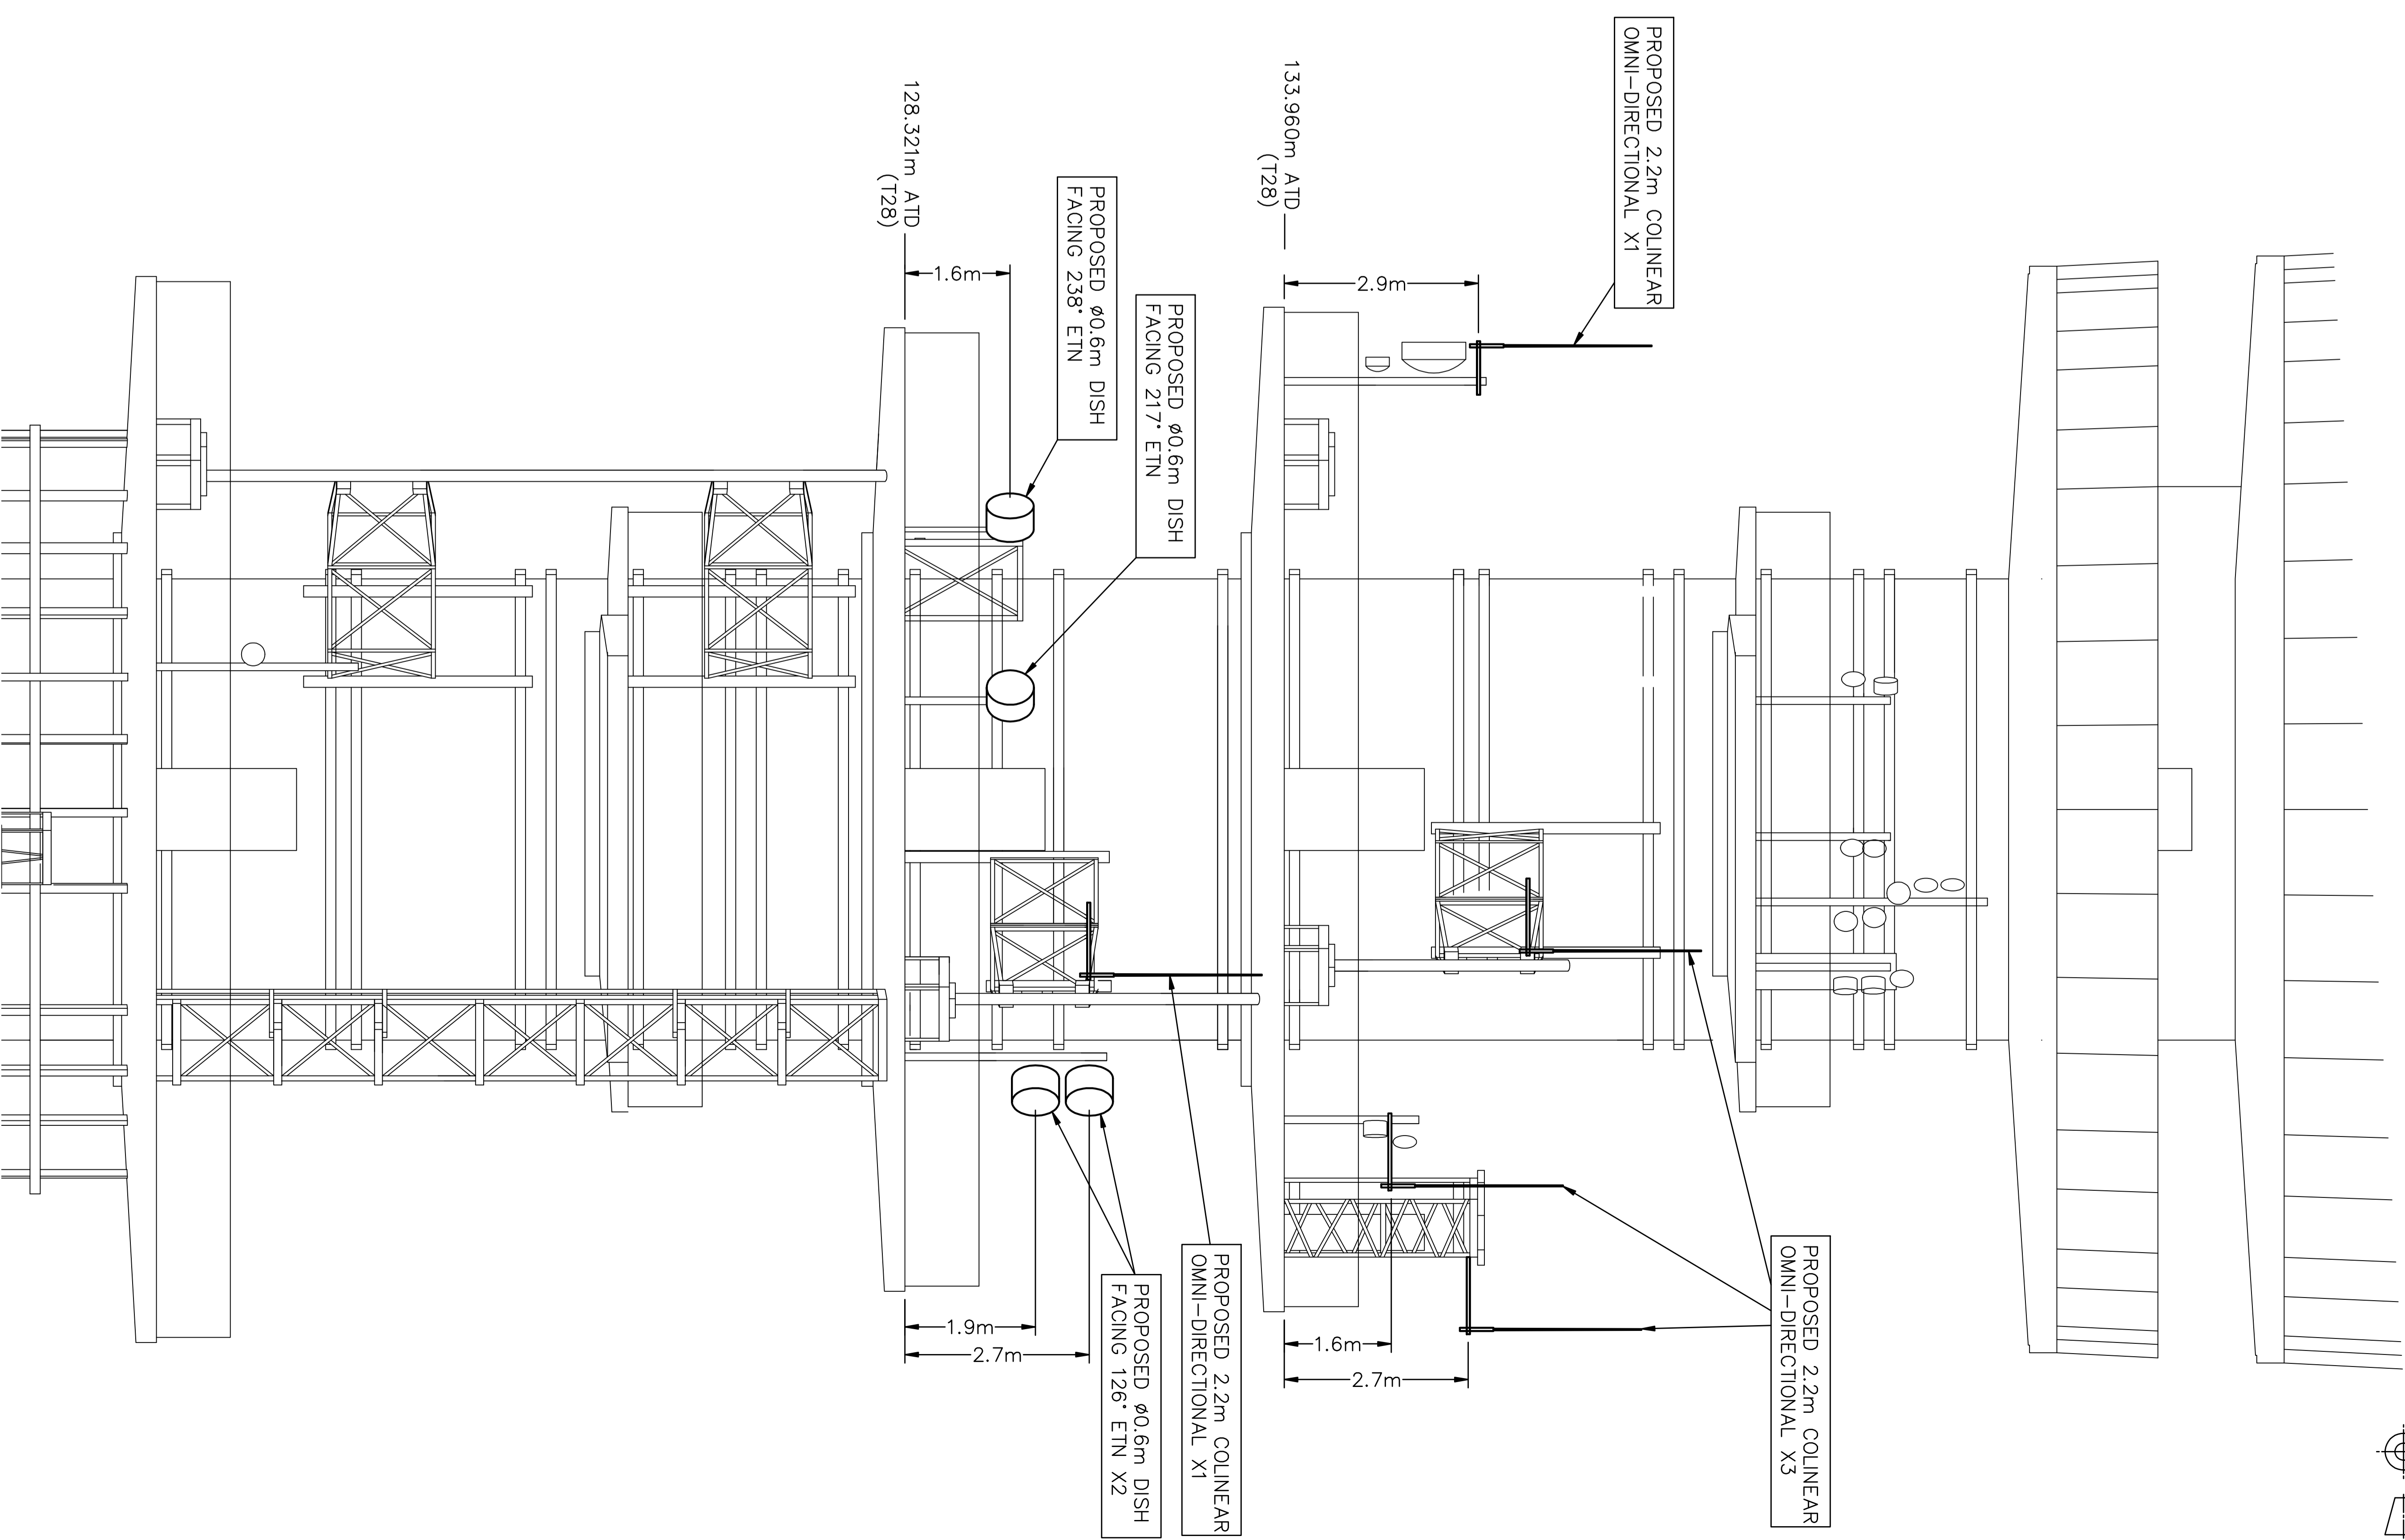

PART ELEVATION VIEW OF TOWER FACING SOUTH AT 129m AND 134m ATD
SHOWING PROPOSED AERIALS
SCALE 1:50

DIMENSIONS IN mm UNLESS OTHERWISE STATED

© British Telecommunications plc 2013

DO NOT SCALE ORIGINAL SCALE AS SHOWN

DRN S.A.D	AO	ANY MODIFICATION TO THE DRAWING OR THE USE OF ALTERNATIVE ITEMS TO THOSE SPECIFIED MUST BE AGREED WITH THE DESIGNER.
DESIGNER	A1	
CLIENT		
AMILLER		
DATE: 08/07/13		

MATERIAL	
FINISH	

AMENDMENT	
-----------	--

A	
---	--

ISSUE	BT 150	DO NOT SCALE ORIGINAL SCALE AS SHOWN
TS33AE	WL	4004426
SHT	04	OF 04

REFERENCES	
S/A 2013/0321-26, 54-56	
4x 0.6 DISHES 5x COLINEAR	

PROPOSAL FOR 4X 0.6M DISHES AND 5X COLINEAR ANTENNAS TEMPORARY INSTALLATION AT 128M LEVEL AND 134M LEVEL	
--	--