


PLAN VIEW ON 133.960m LEVEL: - SCALE 1:50
SHOWING EXISTING LAYOUT

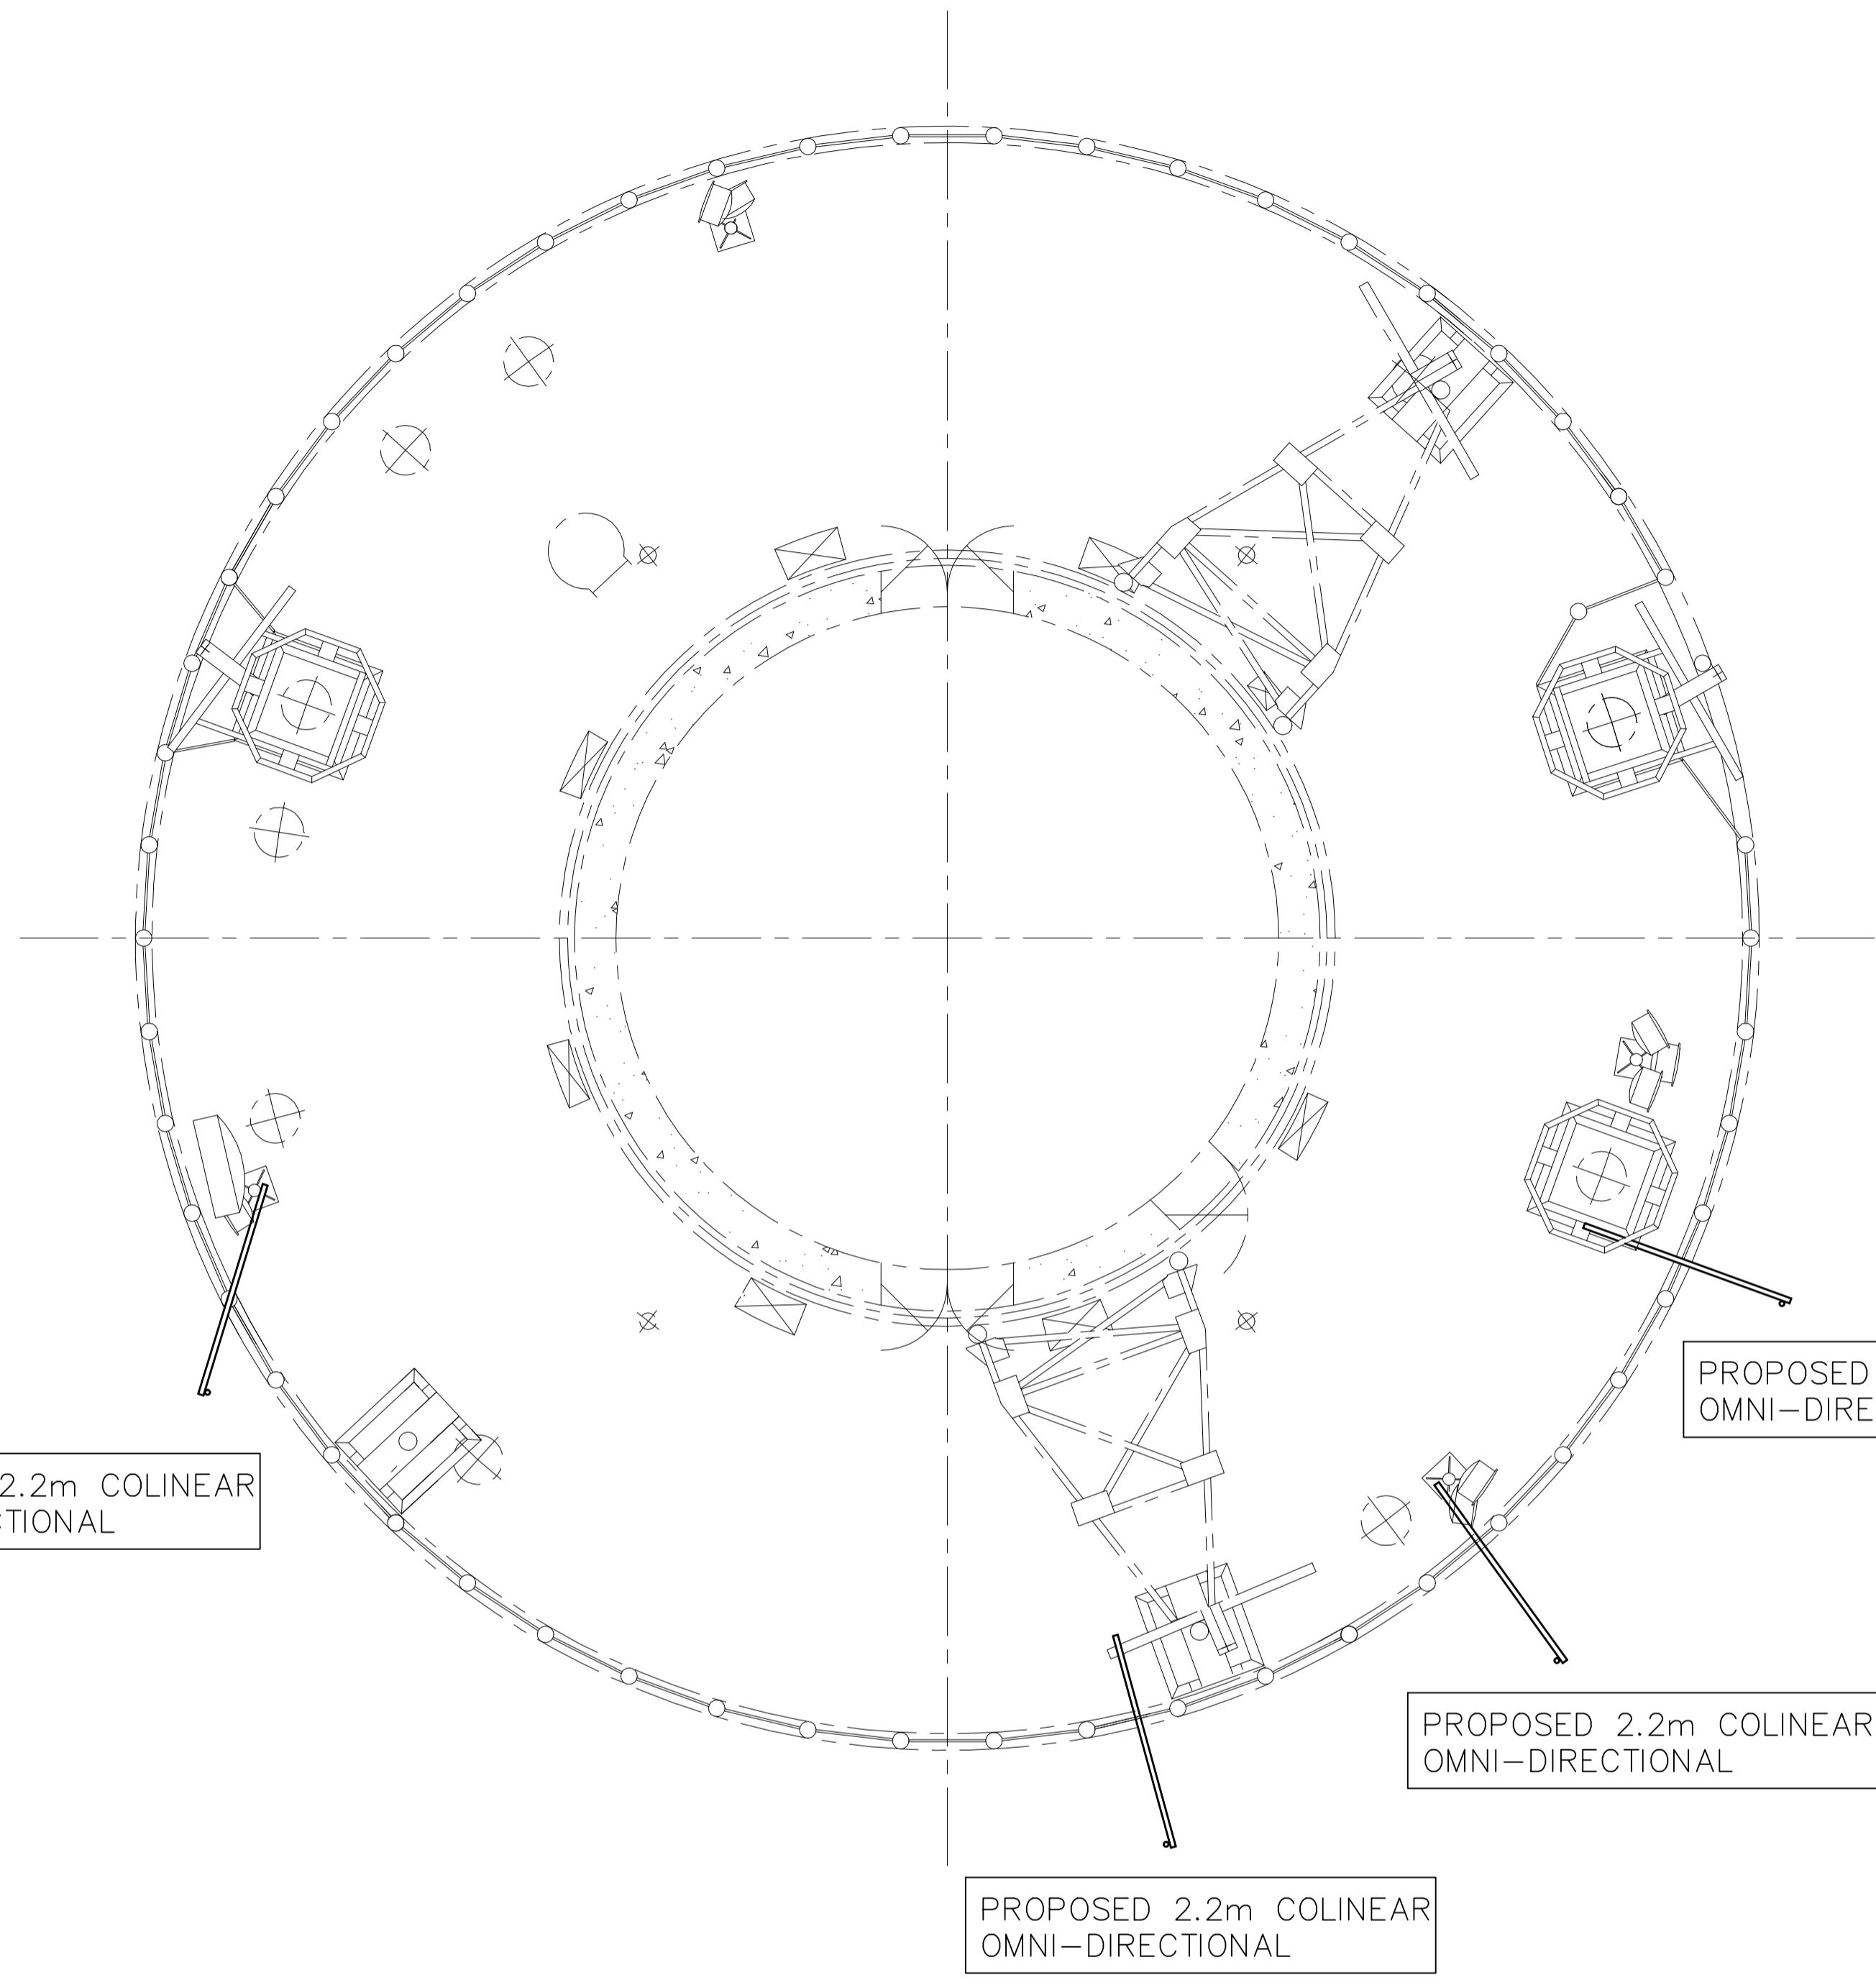

PLAN VIEW ON 133.960m LEVEL: - SCALE 1:50
SHOWING PROPOSED LAYOUT

DIMENSIONS IN mm UNLESS OTHERWISE STATED

© British Telecommunications plc 2013

DO NOT SCALE

ORIGINAL SCALE 1:50

A1 A2	DRN S.A.D CKD	ANY MODIFICATION TO THE DRAWING OR THE USE OF ALTERNATIVE ITEMS TO THOSE SPECIFIED MUST BE AGREED WITH THE DESIGNER.	MATERIAL	A	LONDON TELECOM TOWER PROPOSAL FOR 4X 0.6M DISHES AND 5X COLINEAR ANTENNAS TEMPORARY INSTALLATION AT 128M LEVEL AND 134M LEVEL	REFERENCES
	CERTIFICATION DESIGNER		FINISH			S/A 2013/0321-26, 54-56
DATE 08/07/13	CLIENT A.MILLER			AMENDMENT	ISSUE BT TSO	4X 0.6 DISHES 5X COLINEAR
					TSC3AE	WL 4004426 SHT 03 OF 04