

- NOTES**
1. Do not scale off these drawings. Dimensions govern.
  2. All dimensions are given in millimetres (mm) unless noted otherwise.
  3. All dimensions shall be verified on site before proceeding with the work.  
-sporadicSPACE shall be notified immediately in writing of any discrepancies.
  4. All dimensions relevant to the setting out of site work shall be verified by the contractor before construction and fabrication commences.
  5. Workmanship and materials to be accordance with the relevant current British Standard Codes of Practice and the Local Authorities requirements.
  6. During construction the contractor shall be responsible for maintaining the structure and all building elements in a safe and stable condition.
  7. This drawing must be read in conjunction with all other contract documentation and other consultants's documentation.
  8. If in doubt, ask!

P-02	2013-07-09	Amendments as shown as requested by Camden.	AVK
P-01	2013-06-28	Amendments as shown as requested by Camden.	AVK
00	2013-04-30	For Planning	AVK
Rev.	Date	Reason for Issue	ch'd

**PLANNING**

**sporadicSPACE**  
architecture · interiors · product design


tel: 0207 251 8577  
www.sporadicSPACE.com  
info@sporadicSPACE.com

70 Cowcross Street  
Farringdon  
London  
EC1M 6EJ

Project  
**HOUSE HARRIS**  
21 Howitt Road  
London  
NW3 4LT

Title  
**PROPOSED:  
SECTION B-B**

Job No. SP-A1021	Date March 2013	Drawn AVK
Scale 1:50 @A1 1:100 @A3	Drawing No. A032	Revision P-02

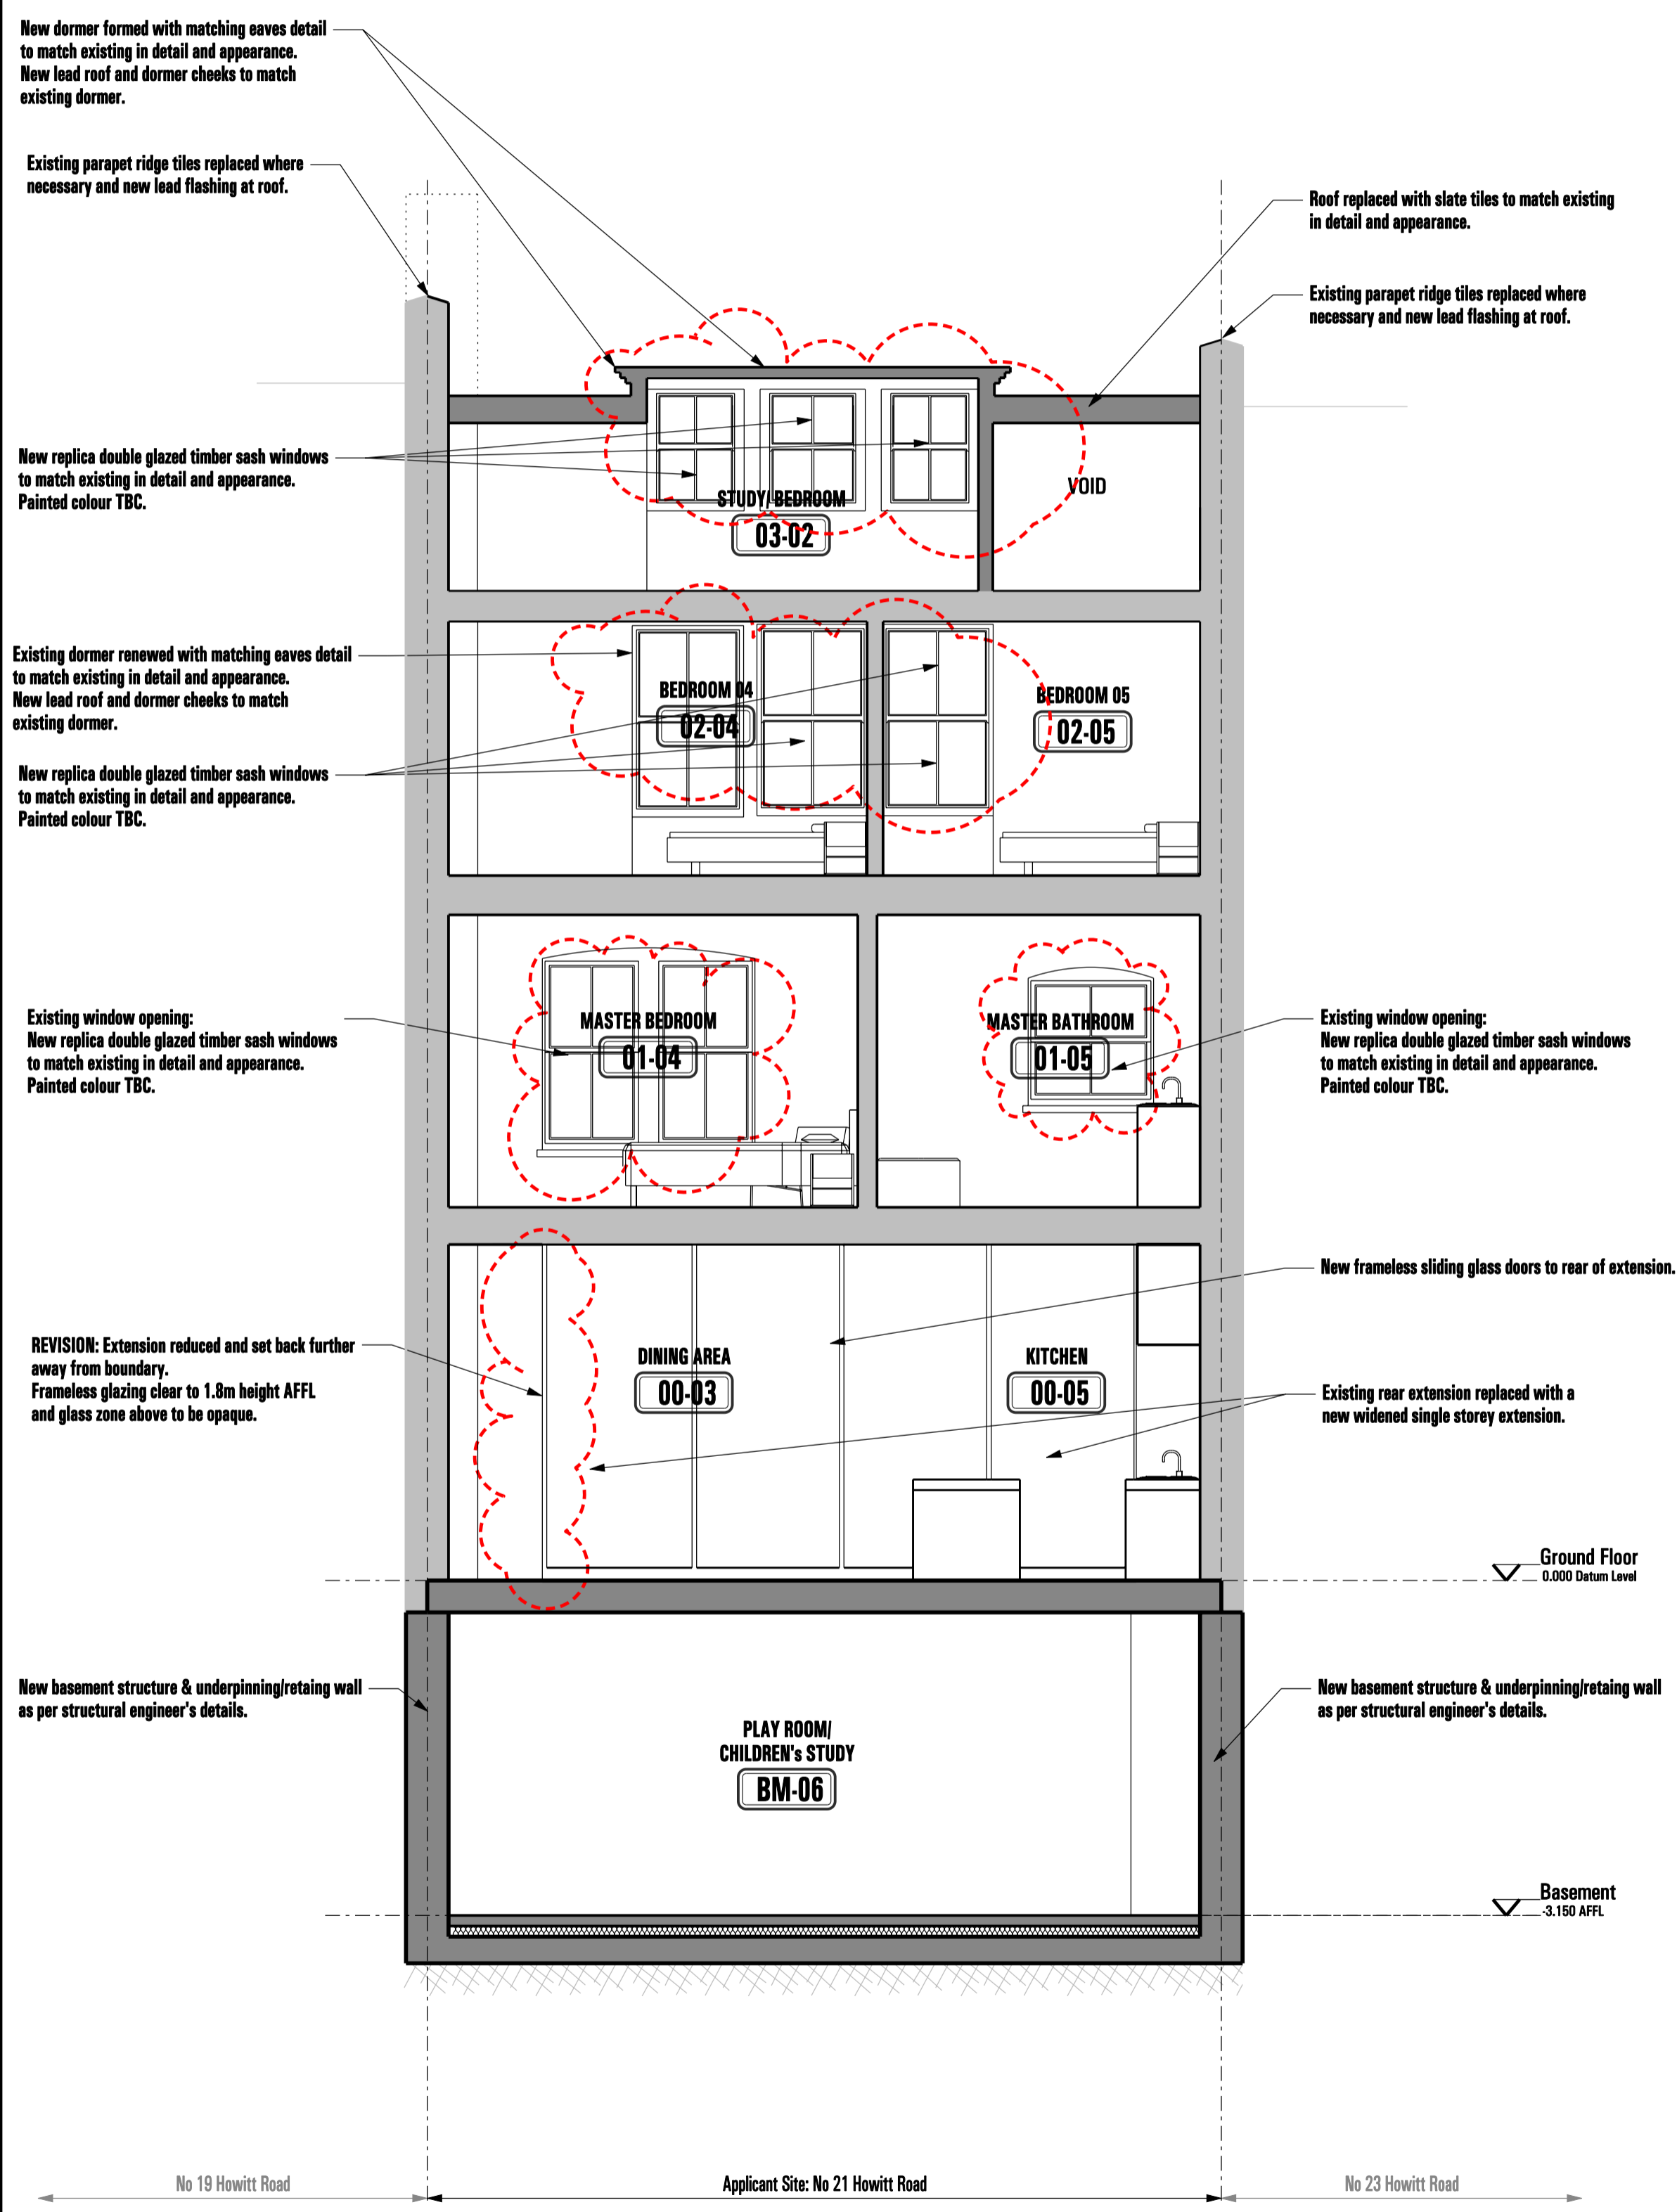

**01. SECTION B-B**