



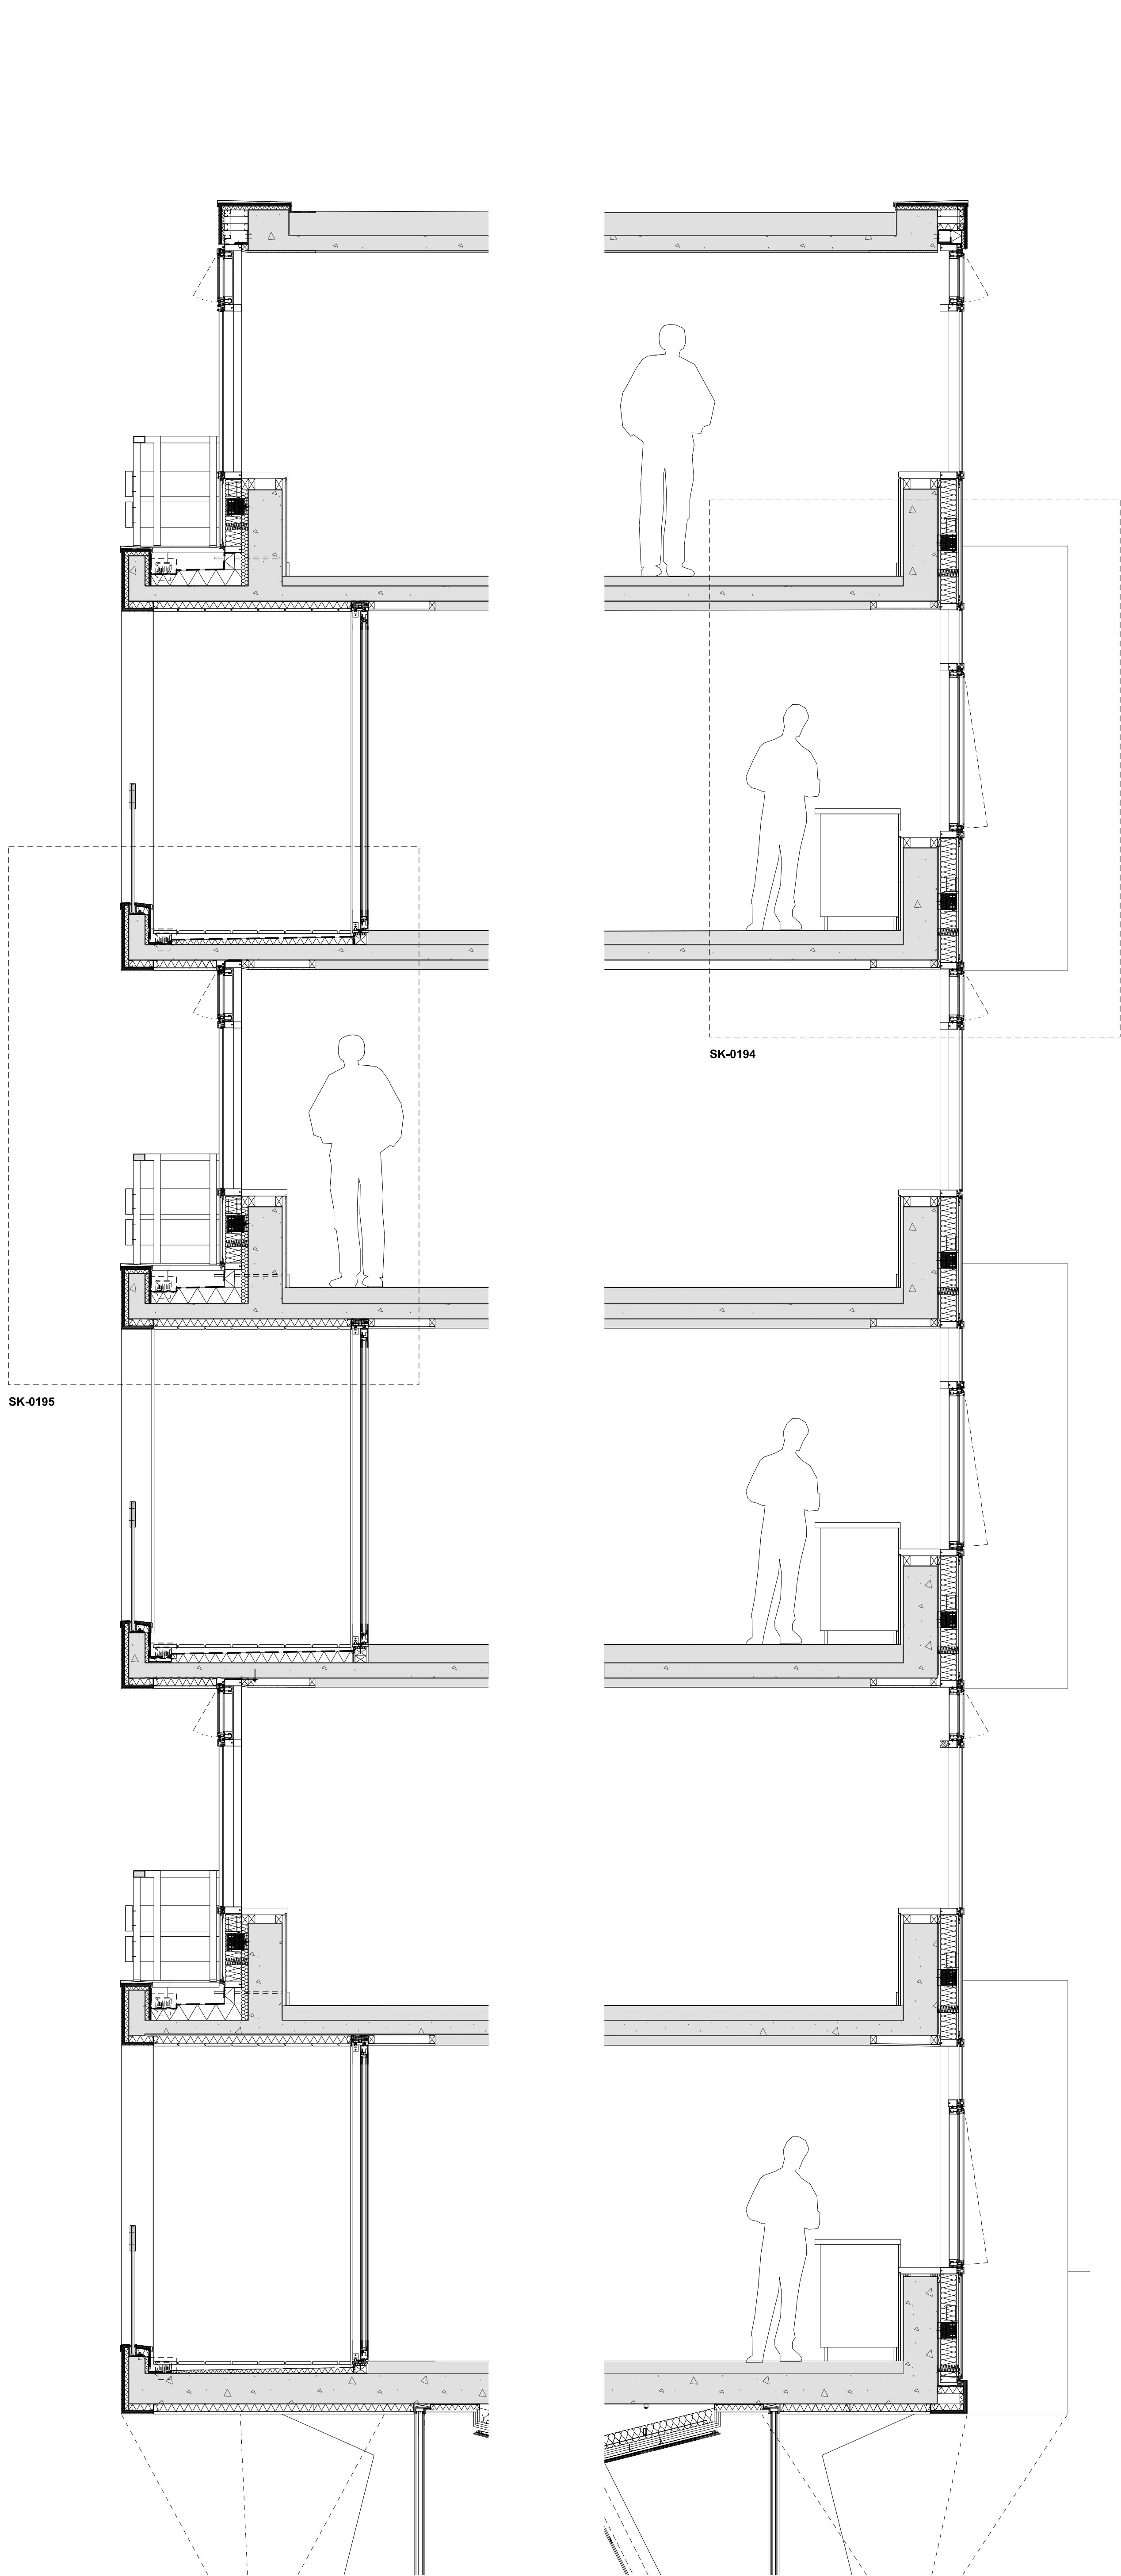


Proposed Section A

Proposed Section B

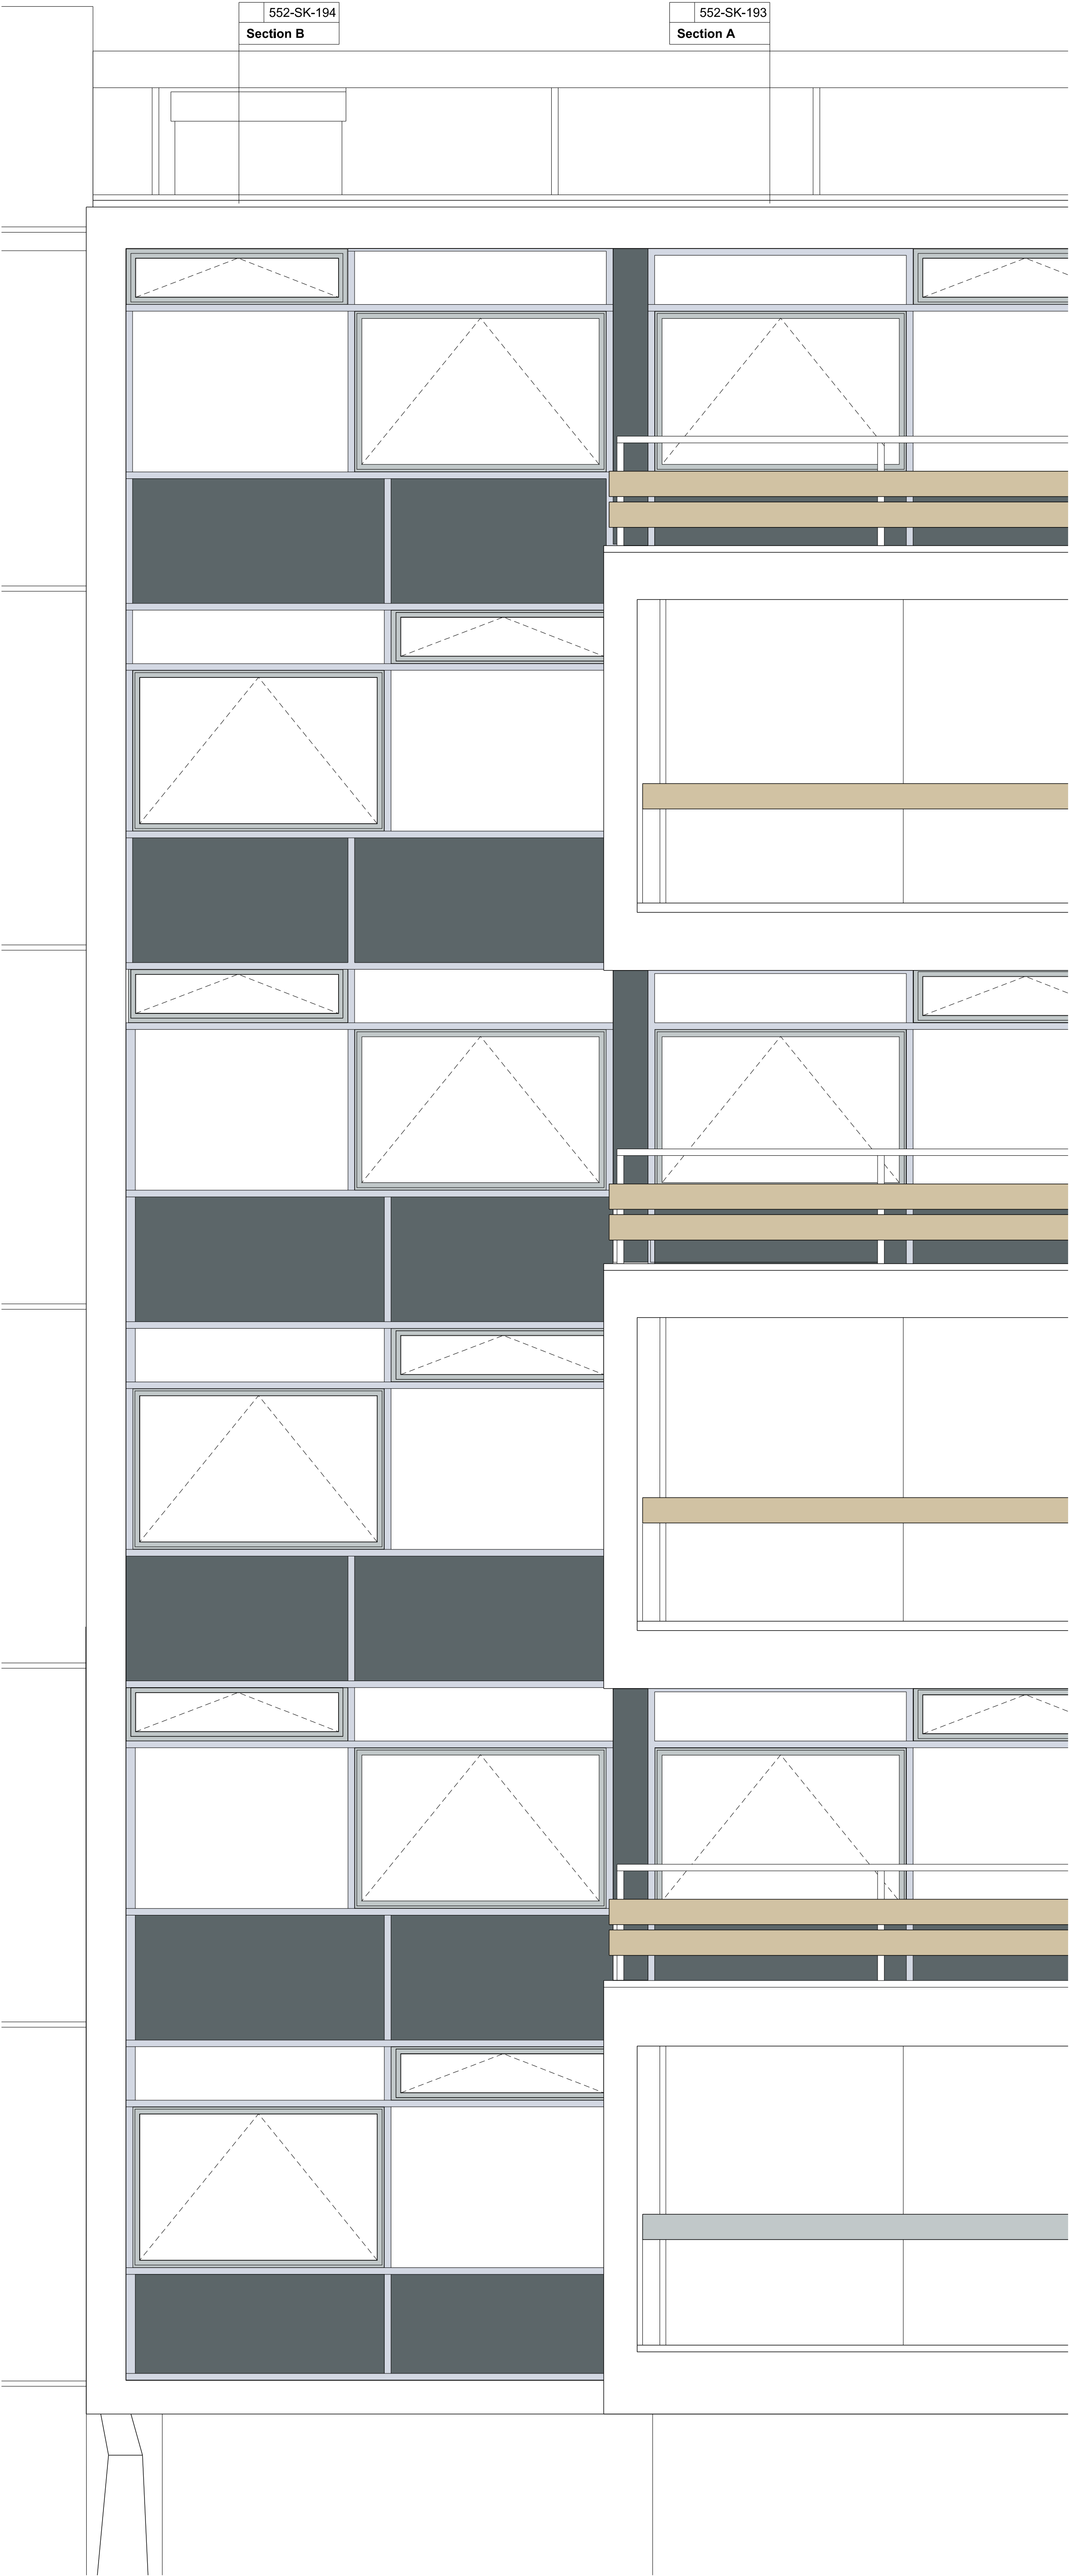

Proposed Elevation

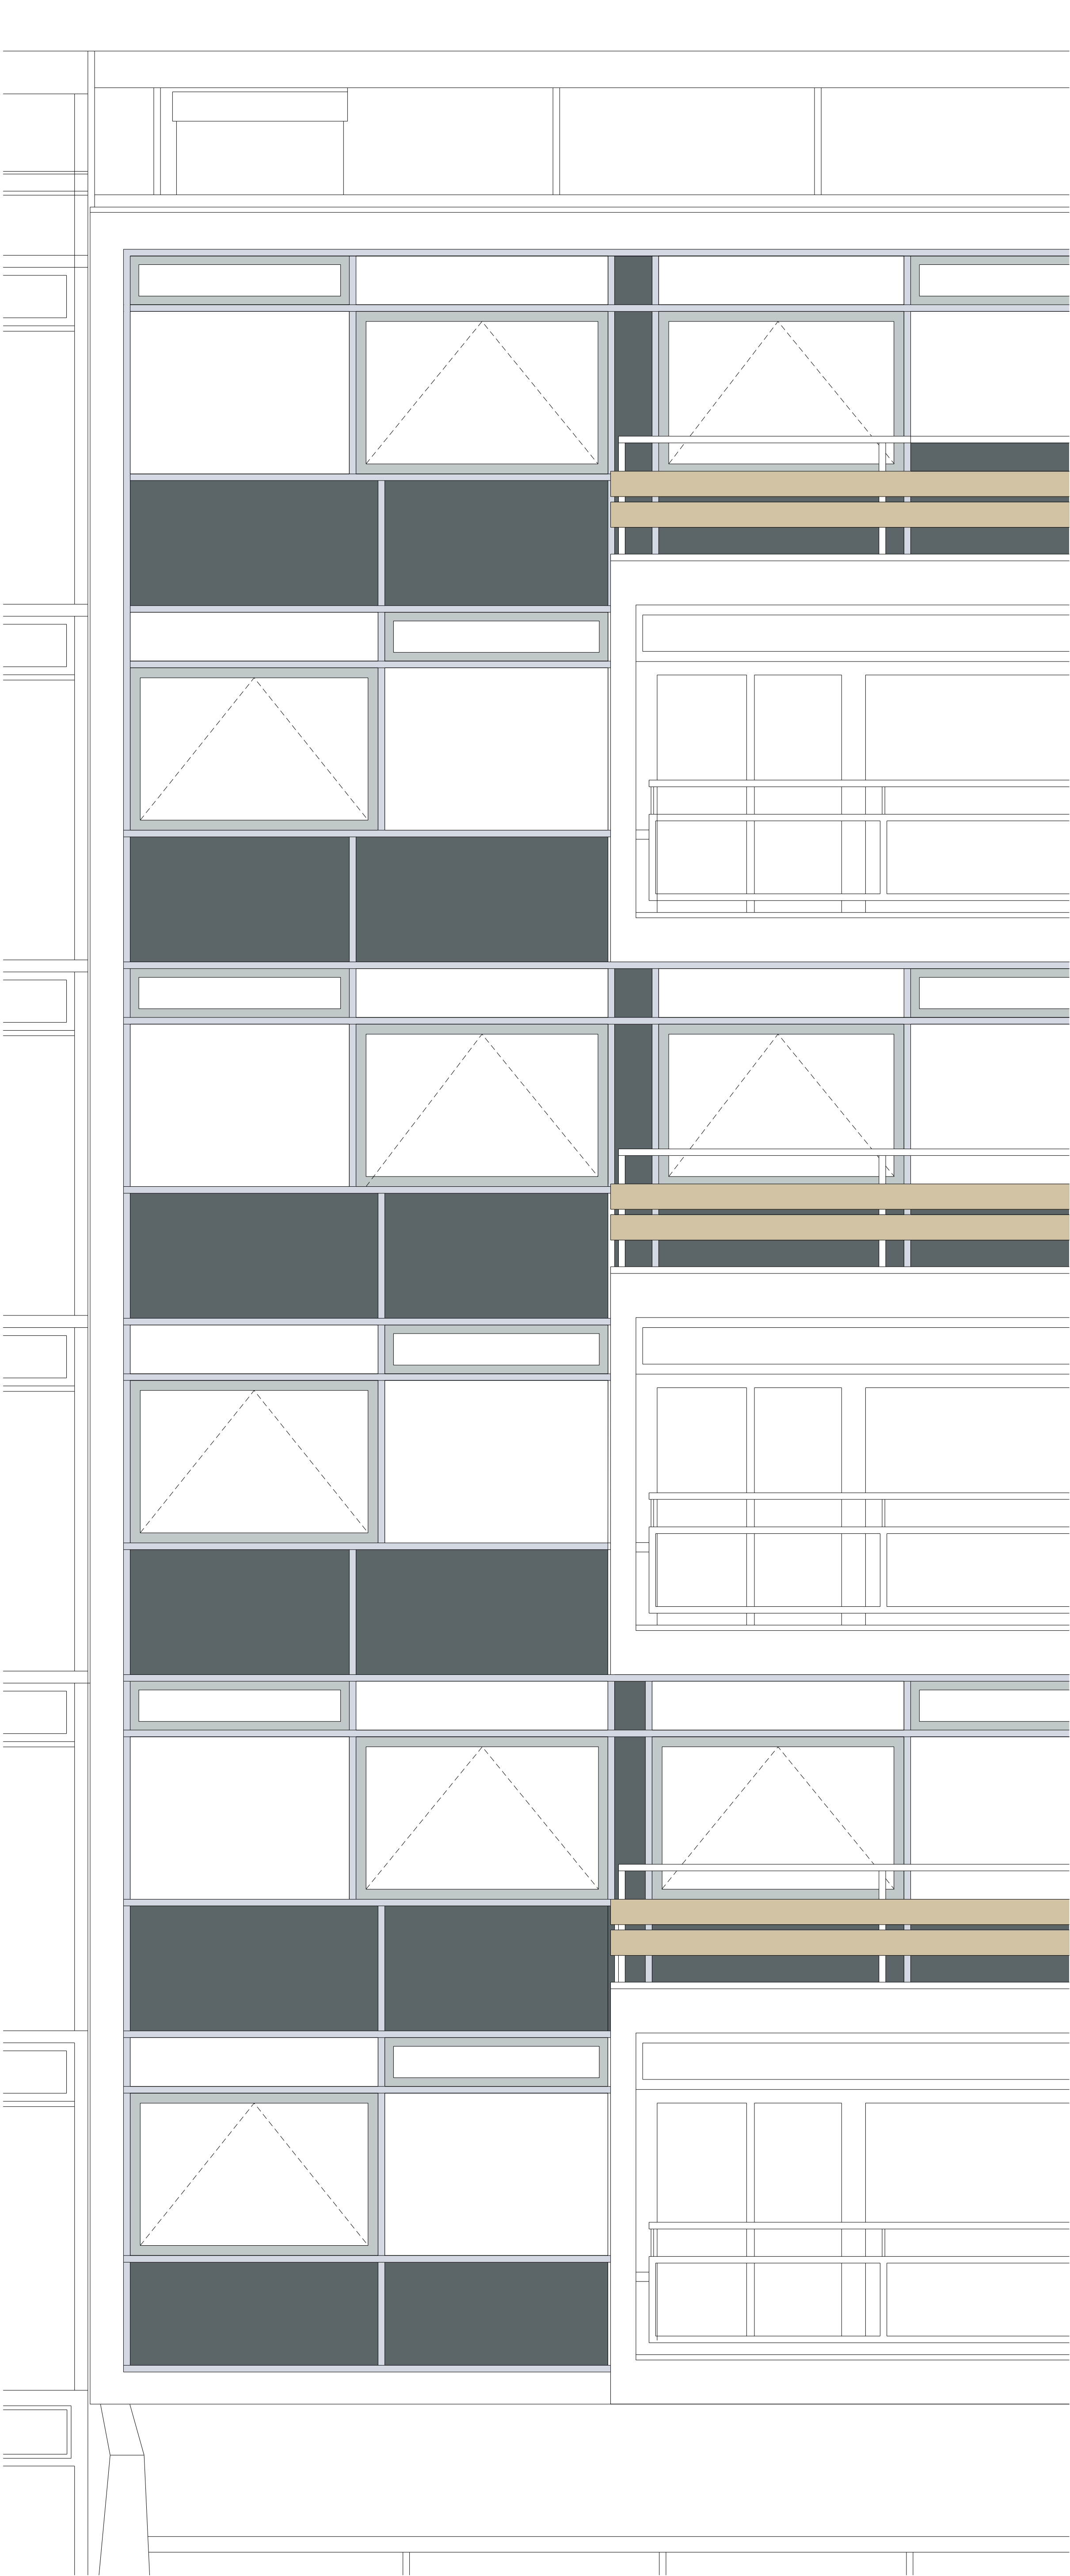

Existing Elevation

SKETCH

JOB 552 CENTRE POINT
SCALE 1:25@A0 / 1:50@A2
DATE 06/06/13
TITLE CPH Facade Study - Existing & Proposed
DRG # SK-0193

RICK MATHER ARCHITECTS ©

123 Camden High Street London NW1 7JR
T: 020 7284 1727 F: 020 7267 7656
info@rickmather.com www.rickmather.com