


Note:
Mouldings & architraves on new doors to match existing
on adjacent existing doors



As Existing

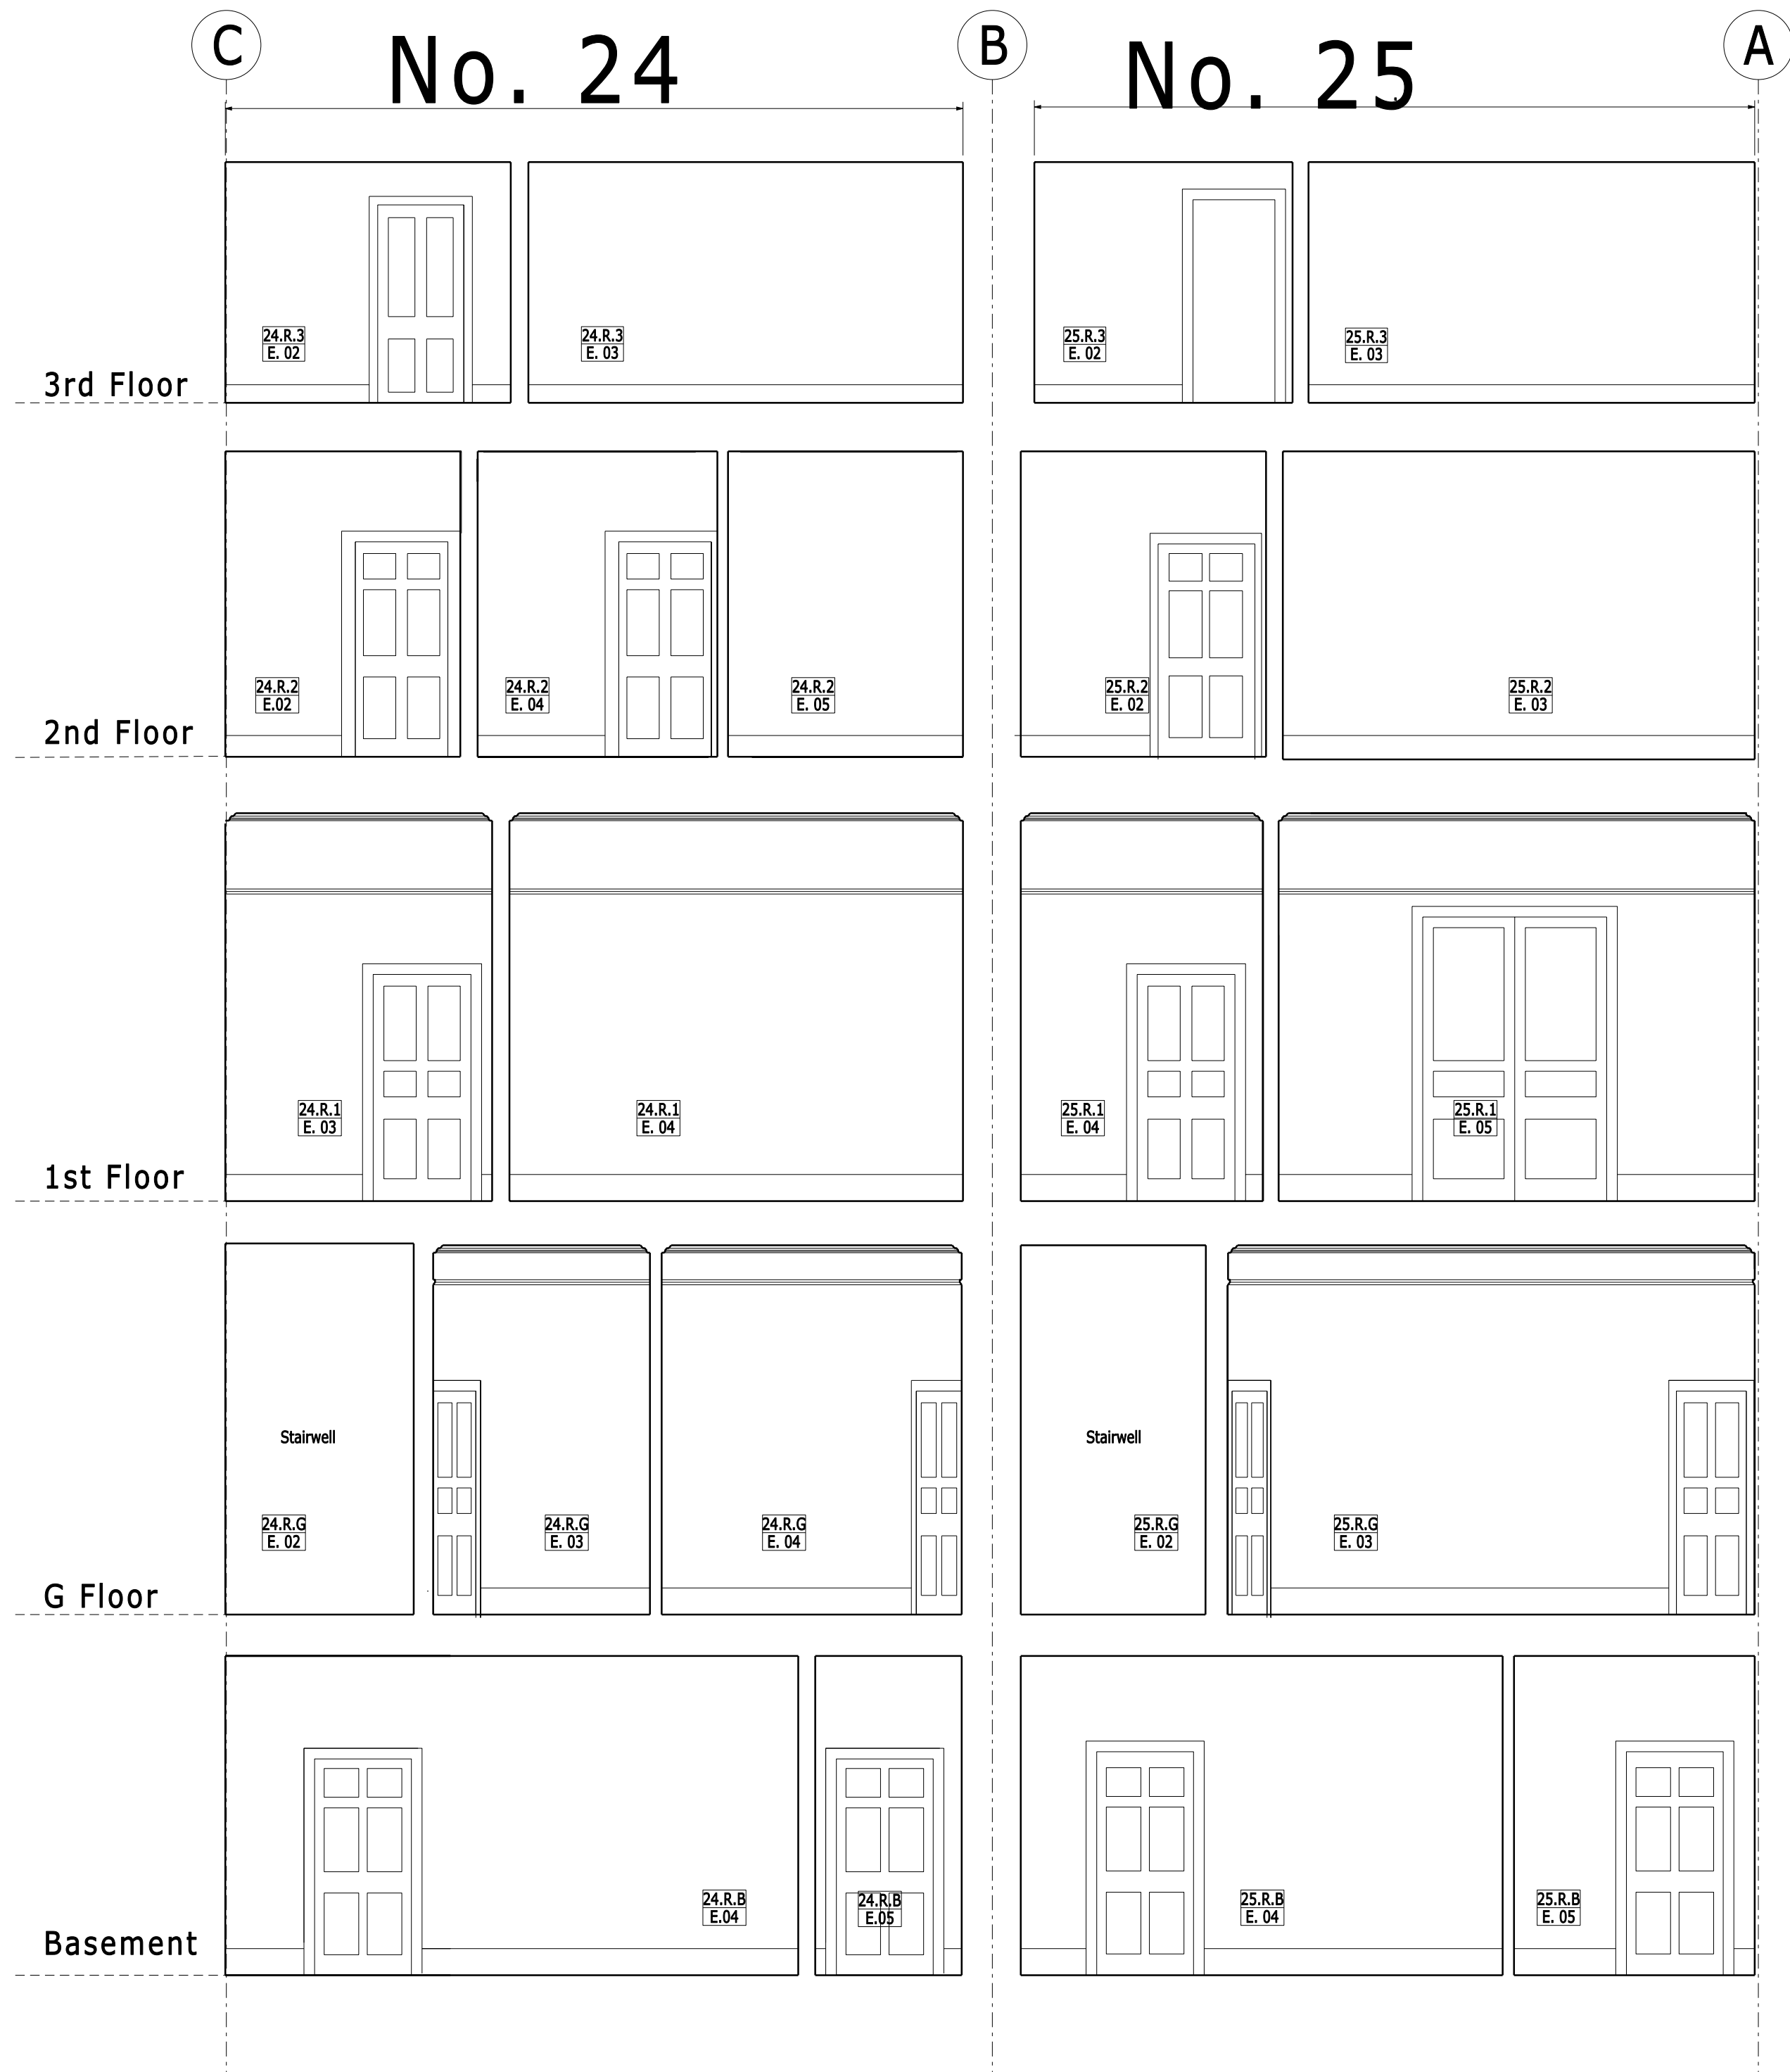

As Proposed