



- Elements:**
- 300mm topsoil (to be planted with groundcover shrubs - refer to drg 310)
  - Reclaimed granite setts from site or standard gabion stone to contractors choice
  - Geotextile membrane
  - 150mm drainage layer with 20-40mm  $\phi$  clean gravel no fines. Surrounded by geotextile
  - 80mm perforated pipe
  - Subbase
  - Titan Kerb

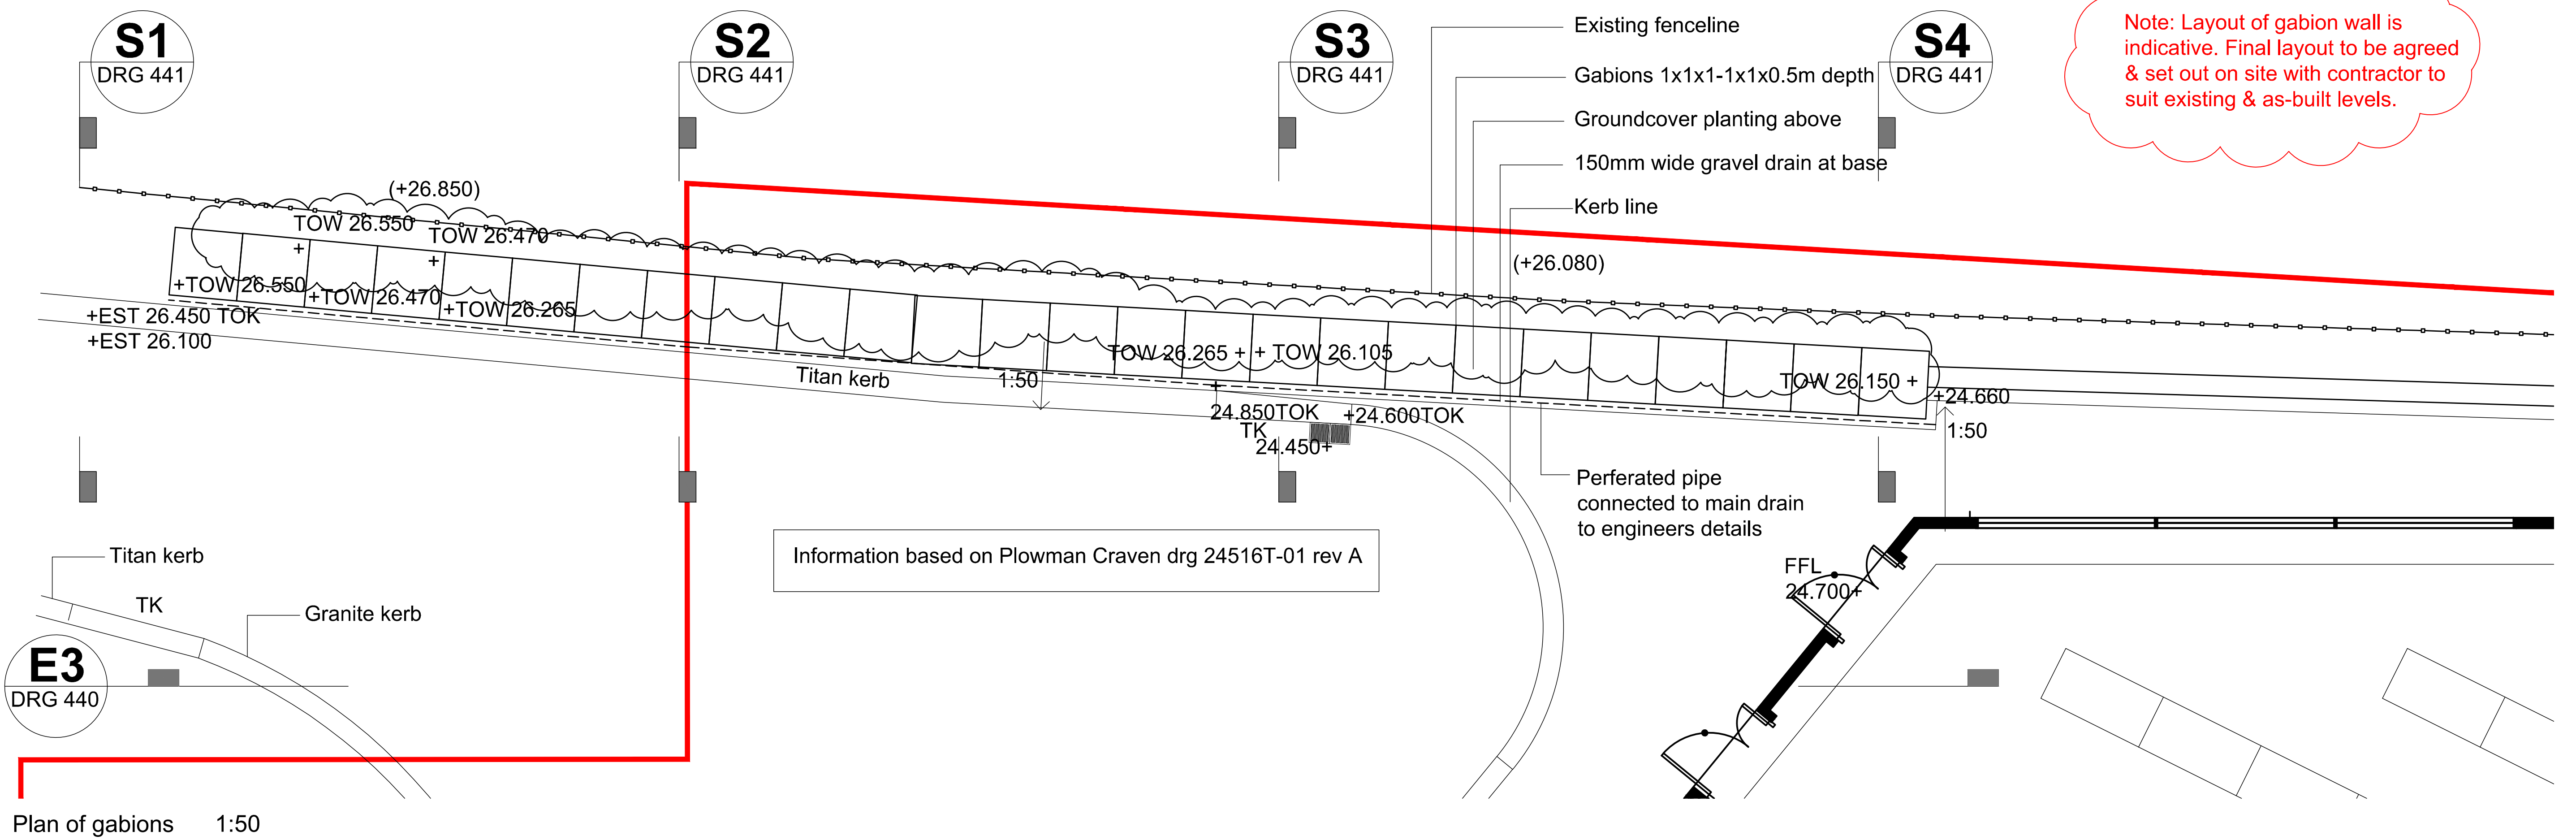

BOUNDARY WALLS - SHEET 2 OF 2

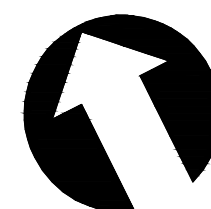

DO NOT SCALE this drawing, figured dimensions only are to be used.  
 © This drawing is the sole copyright of markhantonstudio.  
 Any discrepancies between this drawing and other information should be reported to markhantonstudio.

NO.	DESCRIPTION	DATE	BY	CHECK
P1	First issue	20.08.2012	RMP	MAH
P2	Gabion levels updated	17.09.2012	RMP	MAH
P3	Gabion levels re-updated and sheet piling cladding altered	26.11.2012	RMP	MAH
P4	Top of gabion level on Section S3 amended	05.06.2013	RMP	MAH

PROJECT	KINGS CROSS T6
CLIENT	MANSELL SPECIAL PROJECTS
DRG NO.	MHS060/12-441
STATUS	Planning
SCALE	1:50@A1
REV	P4
DRAWN BY	RMP
CHECKED	MAH
DATE	17.08.2012

**MARK HANTON STUDIO.**

Landscape Architecture/  
 Urban Design  
 Unit 2a Briar Close  
 Bramble Lane  
 Wye  
 Ashford  
 Kent, TN25 5HB  
 Telephone: 01233 812444  
 E-mail: info@markhantonstudio.co.uk  
 Website: www.markhantonstudio.co.uk