
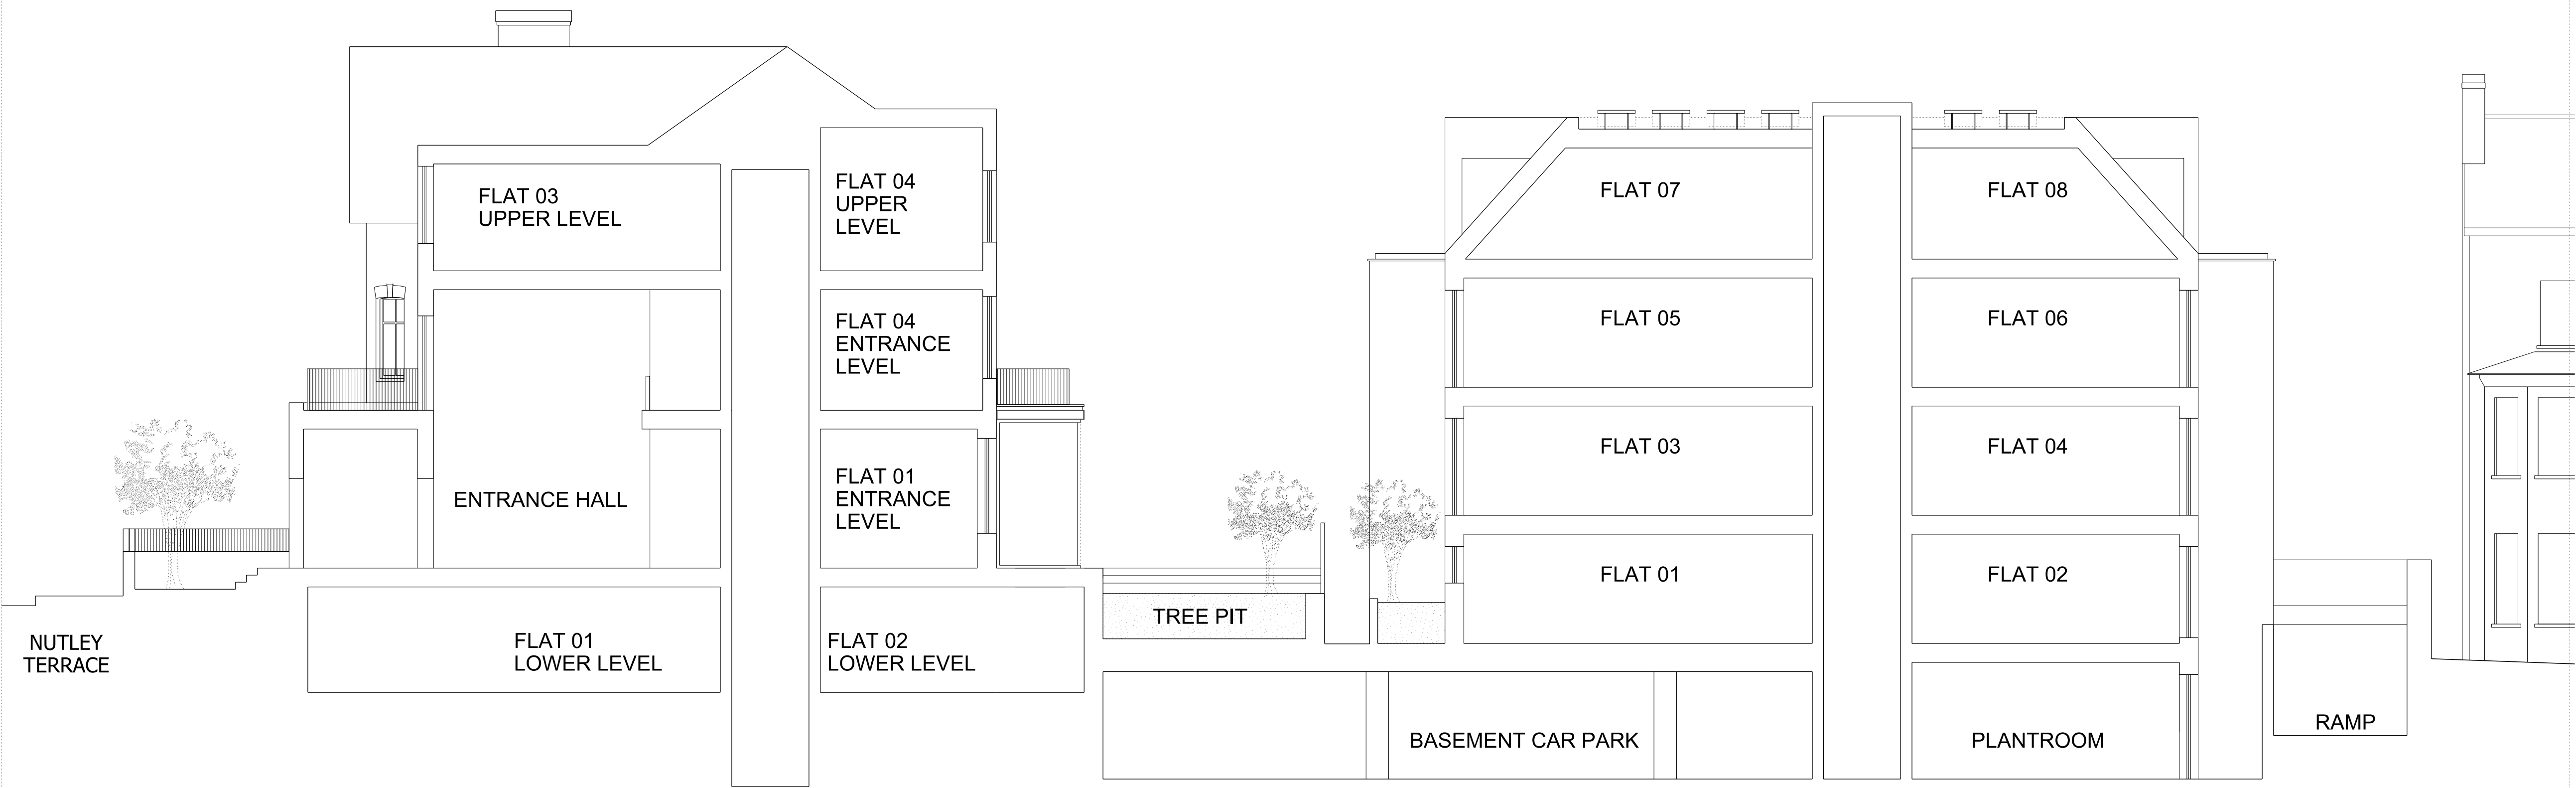


NOTES:

DO NOT SCALE FROM THIS DRAWING.  
ALL DIMENSIONS TO BE CHECKED ON SITE.  
ALL OMISSIONS AND DISCREPANCIES TO BE REPORTED TO THE ARCHITECT IMMEDIATELY.

ALL RIGHTS RESERVED. THIS WORK IS COPYRIGHT AND CANNOT BE REPRODUCED OR COPIED OR MODIFIED IN ANY FORM OR BY ANY MEANS, GRAPHIC ELECTRONIC OR MECHANICAL, INCLUDING PHOTOCOPYING WITHOUT THE WRITTEN PERMISSION OF SQUIRE AND PARTNERS' ARCHITECTS.

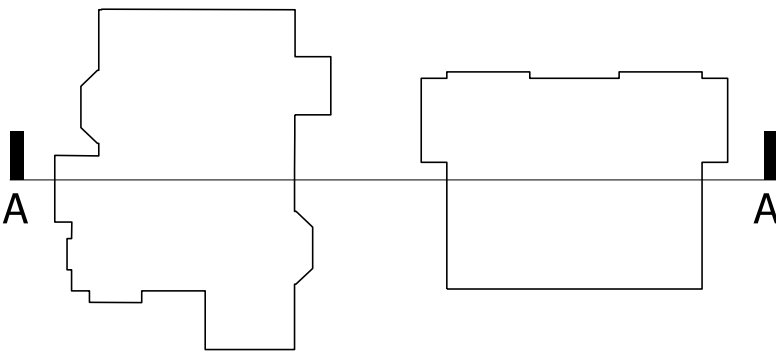

PV panels added at roof level	26/06/13	SBA	A
Revision description	Date	Check	Rev

## Squire and Partners

77 Wicklow Street London WC1X 9JY  
T: 020 7278 5555 F: 020 7239 0495

info@squireandpartners.com  
www.squireandpartners.com

Project  
14 Netherhall Gardens  
London  
NW3

Drawing  
Section AA  
As Proposed

Drawn	Date	Scale
FP	March 2013	1: 100@A1 1: 200@A3
Job number	Drawing number	Revision
11011	S_AA_G200_001	A