



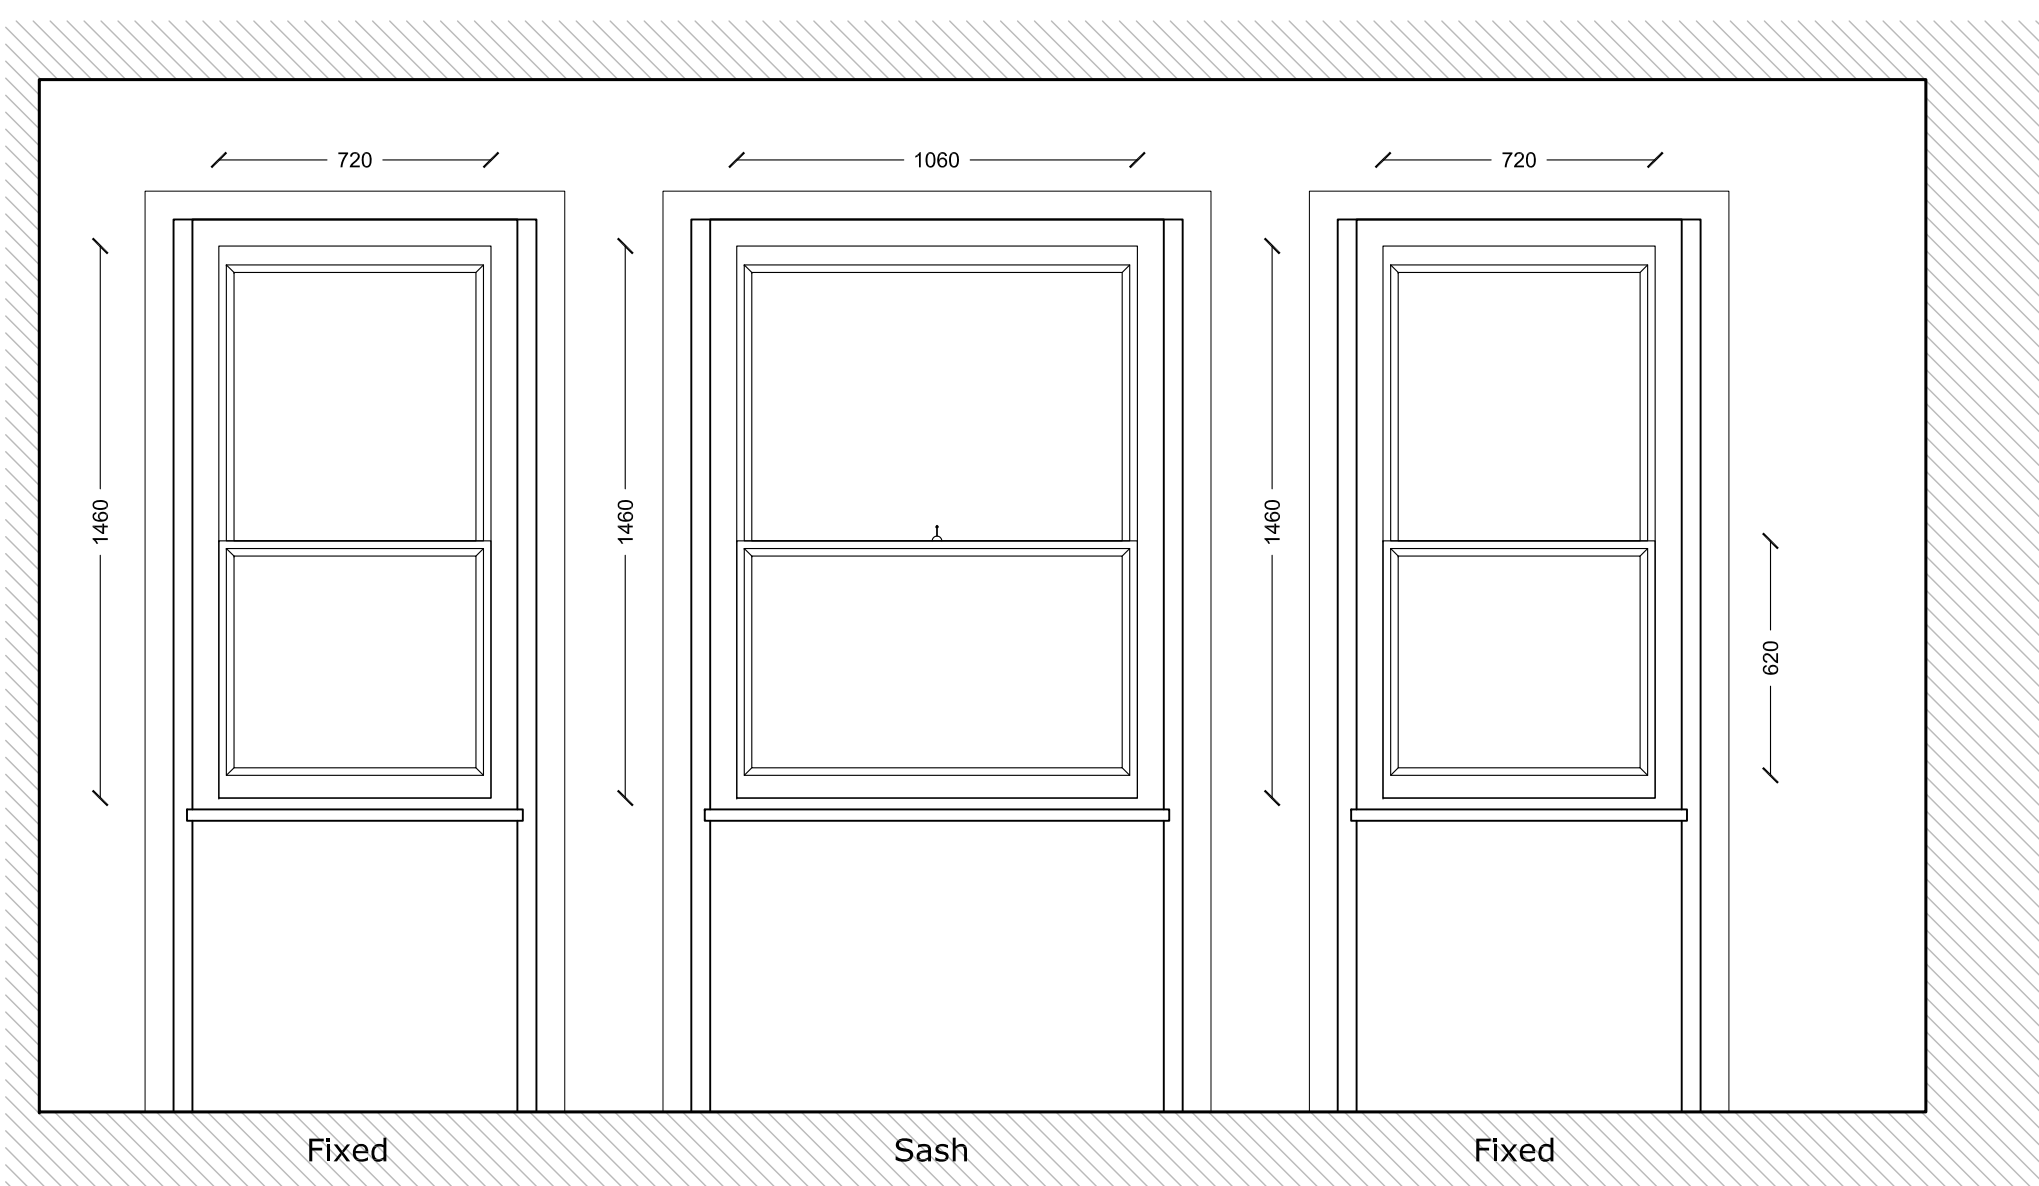


Internal Elevation, scale 1:20

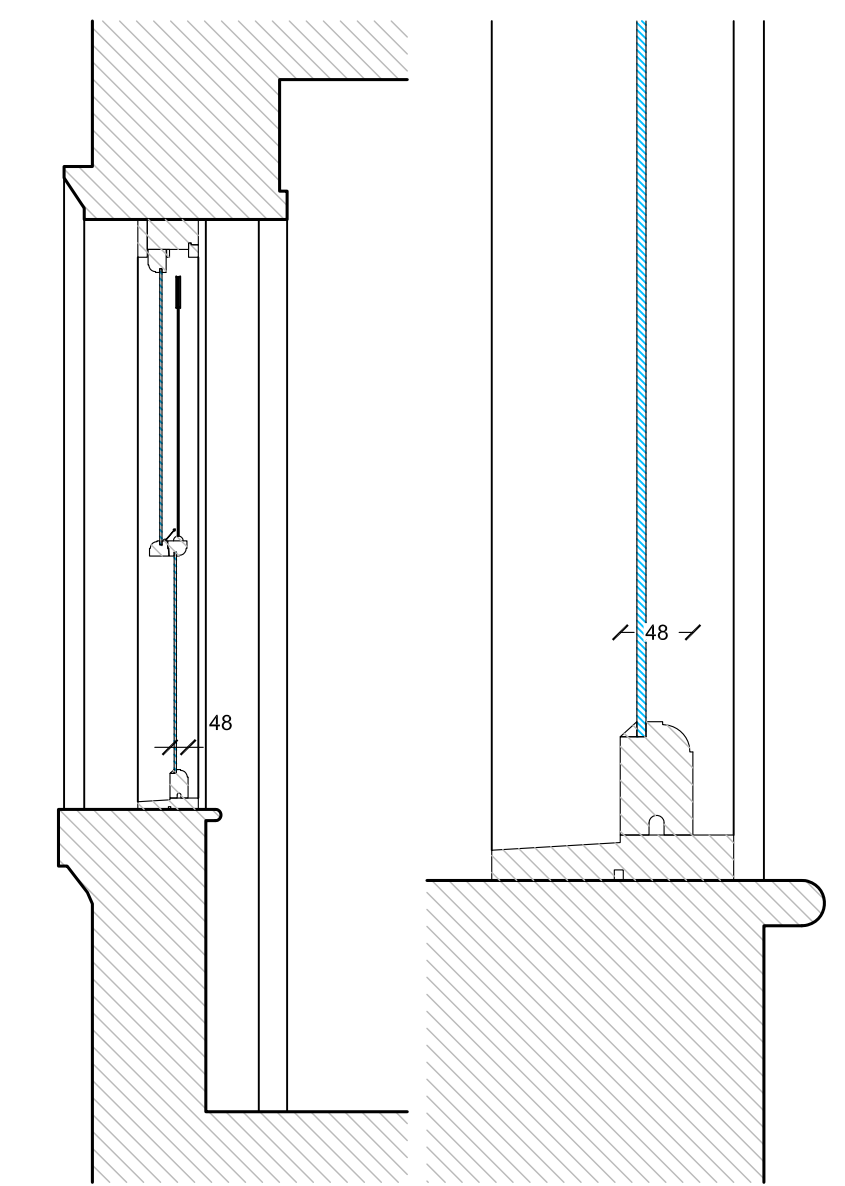


Section, scale 1:20


Section, scale 1:5

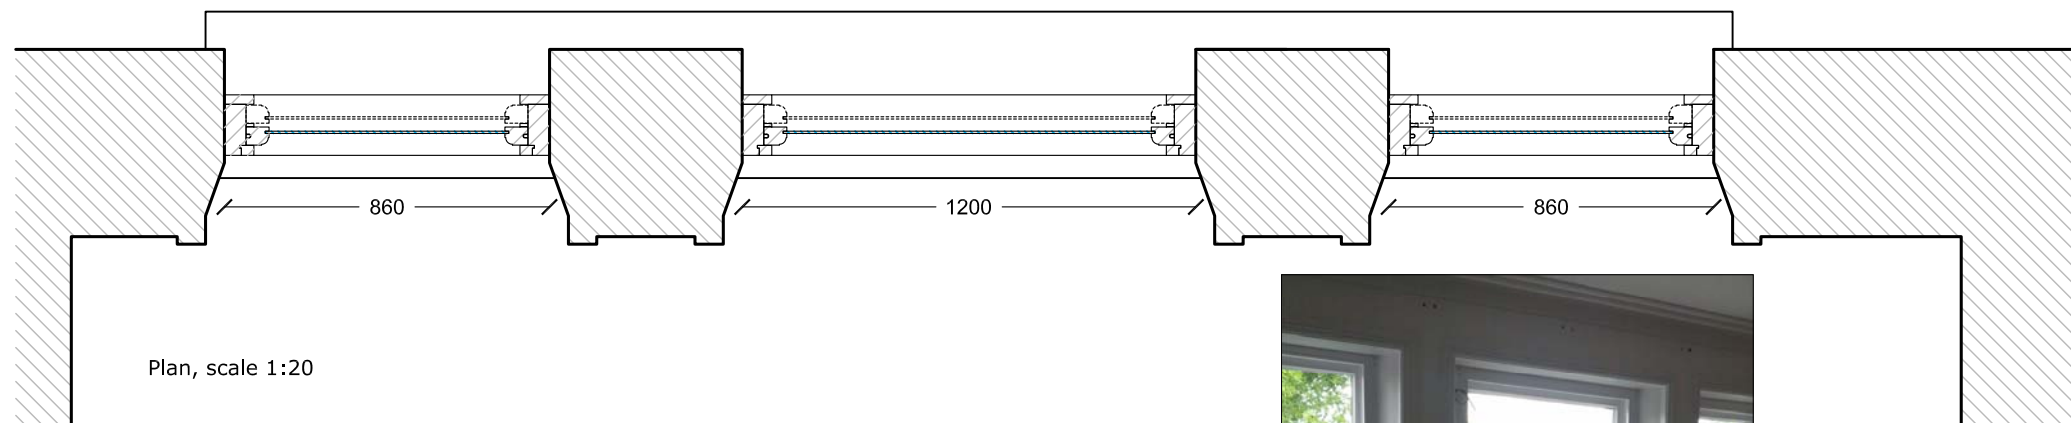


Plan, scale 1:20

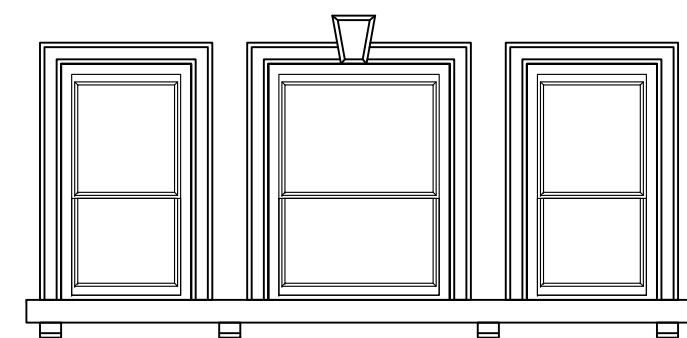

External Elevation, scale 1:50

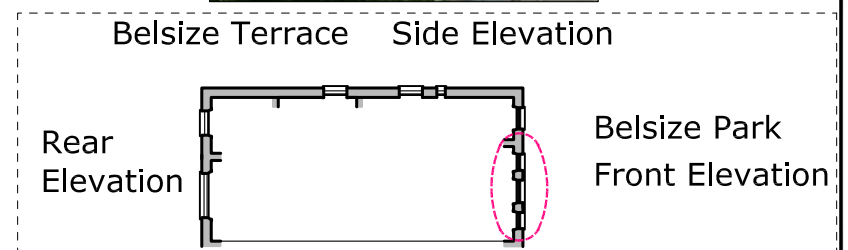


meters

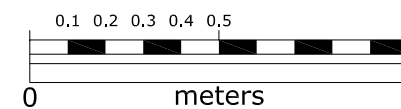


PROJECT 18 Belsize Park				Studio 2000 Ltd 197 TRINITY ROAD LONDON SW17 7HW TEL: 020 8 672 3334 ARCHITECT@STUDIO2000DESIGN.COM	
TITLE Existing Living Room Windows					
SCALE	Drawn	DRAWING DATE	PRINT DATE	DRAWING NUMBER	REVISION
1:20 @A3	RP	Jun 2013	4 Apr 2012	287_2013/0001	A

Existing Living Room Windows

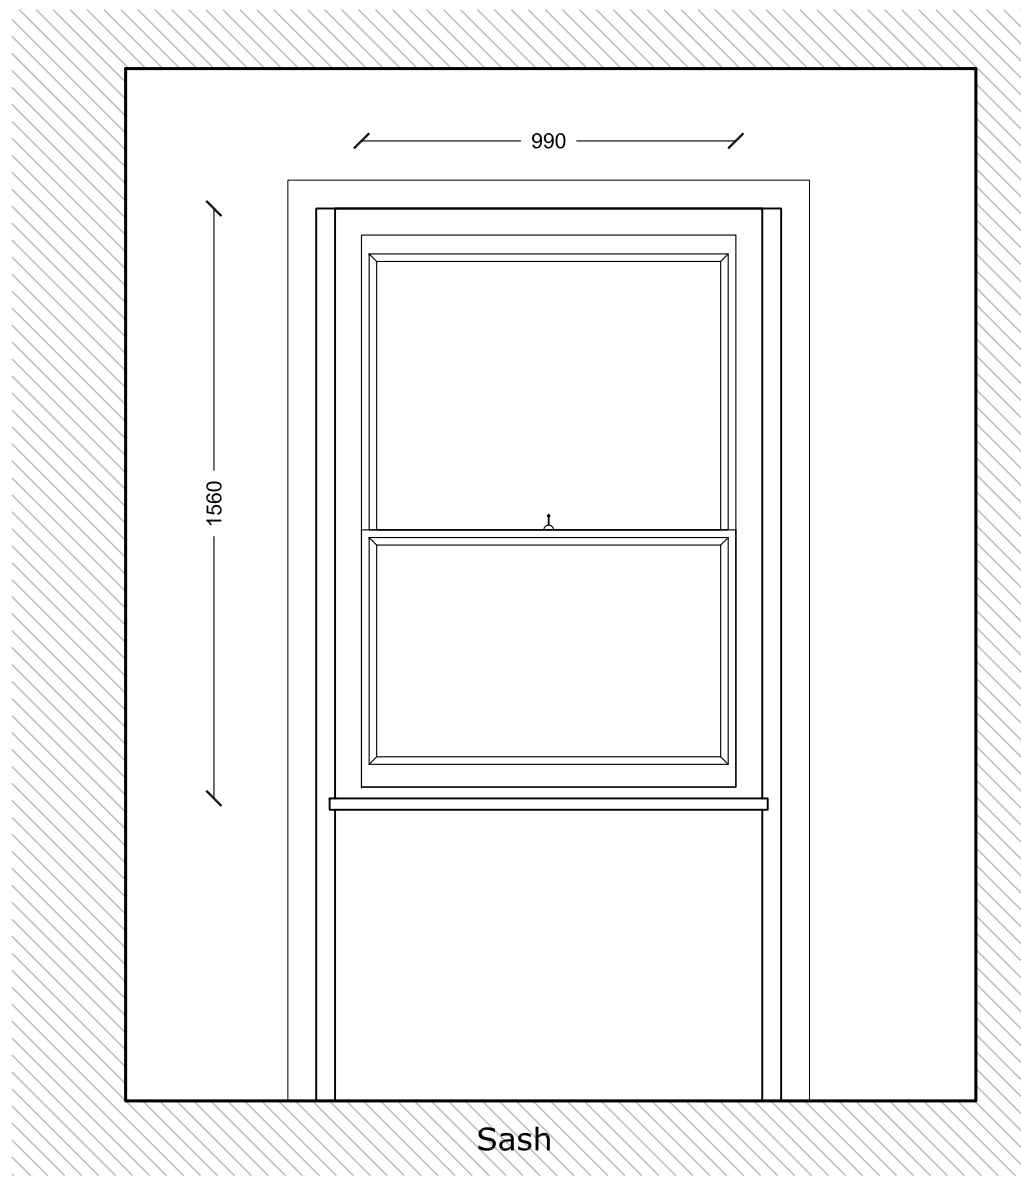


Internal Elevation, scale 1:20

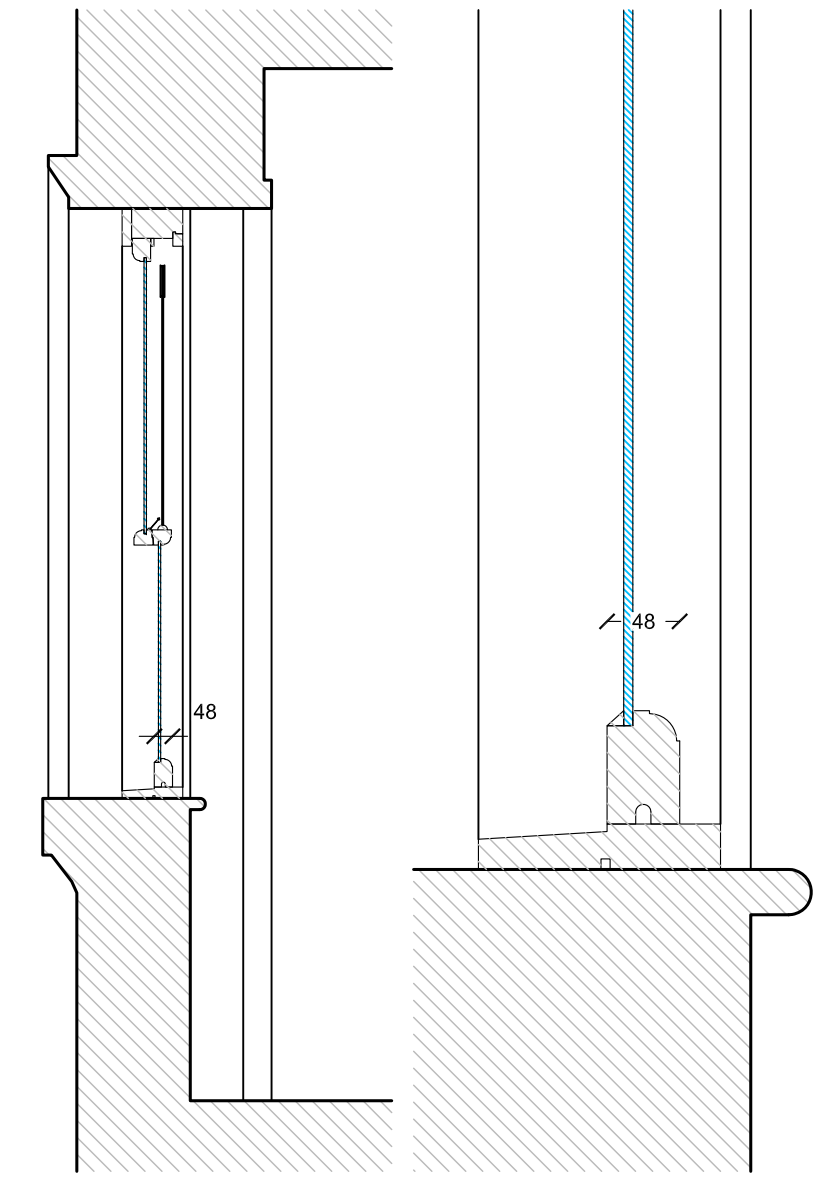


Section, scale 1:20


Section, scale 1:5

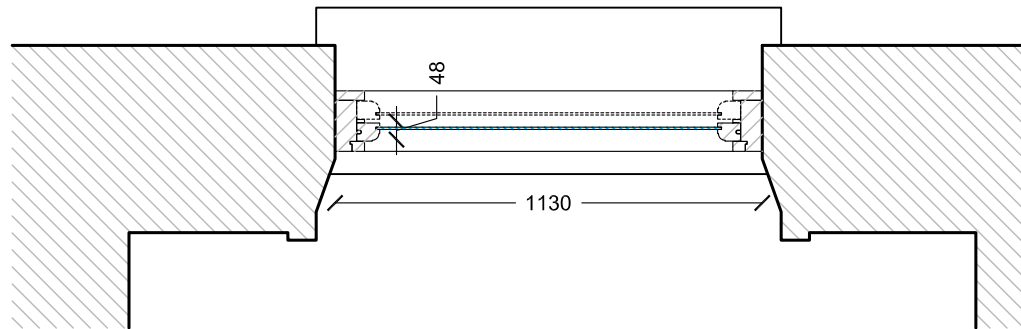

Plan, scale 1:20

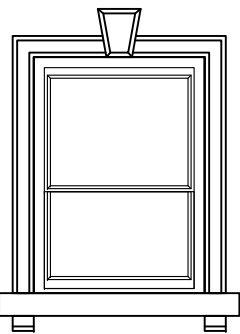








External Elevation, scale 1:50

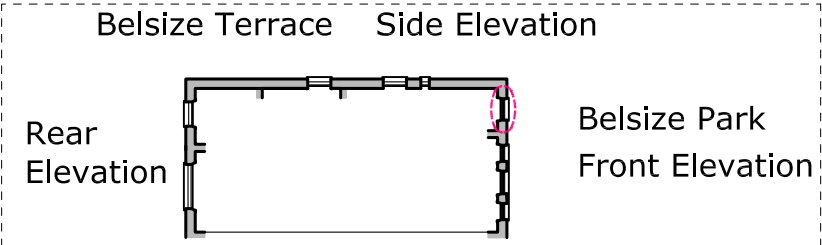


Existing Kitchen Window

PROJECT 18 Belsize Park		Studio 2000 Ltd 197 TRINITY ROAD LONDON SW17 7HW TEL: 020 8 672 3334 ARCHITECT@STUDIO2000DESIGN.COM	
TITLE Existing Kitchen Window		SCALE 1:20 @A3	Drawn RP
DRAWING DATE Jun 2013		PRINT DATE 4 Apr 2012	DRAWING NUMBER 287_2013/0002
REVISION A			

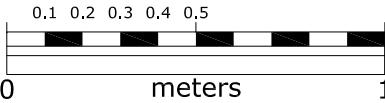


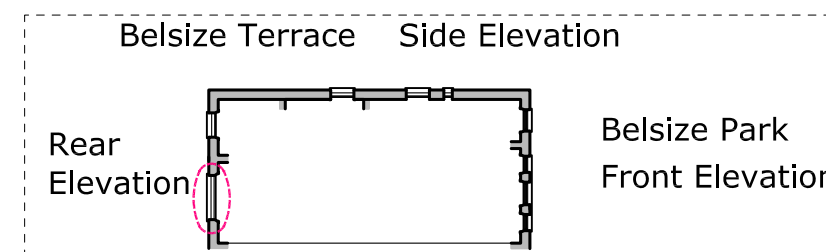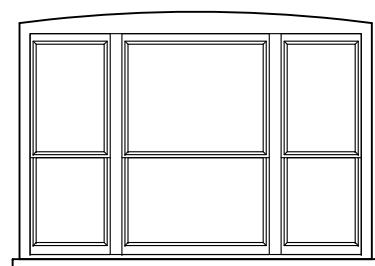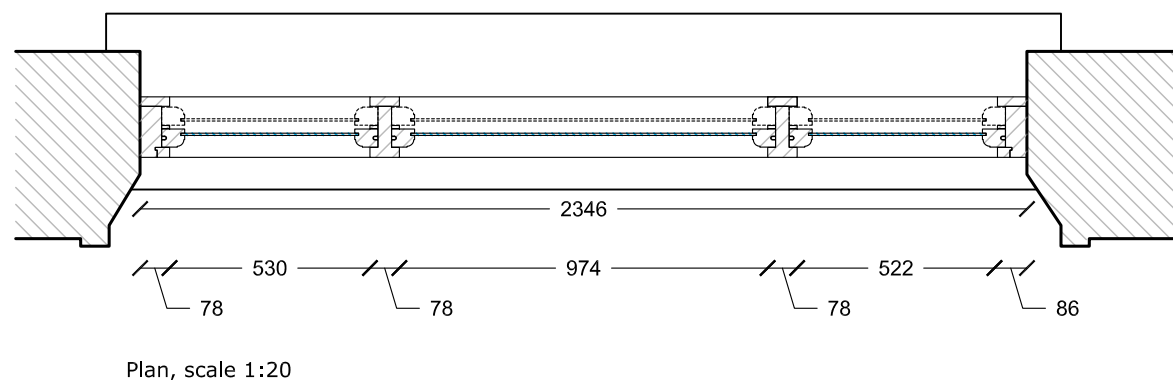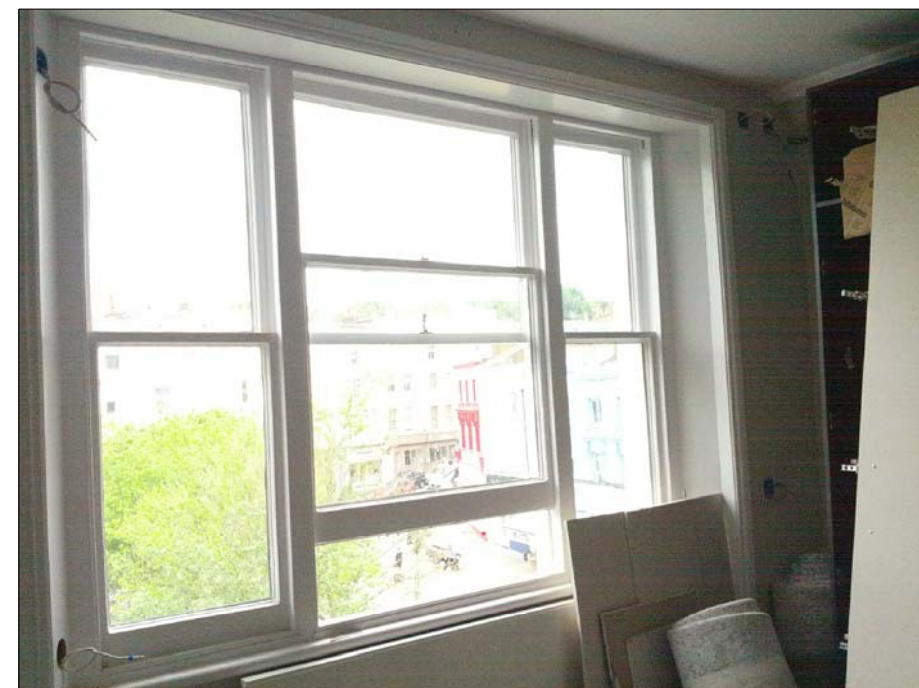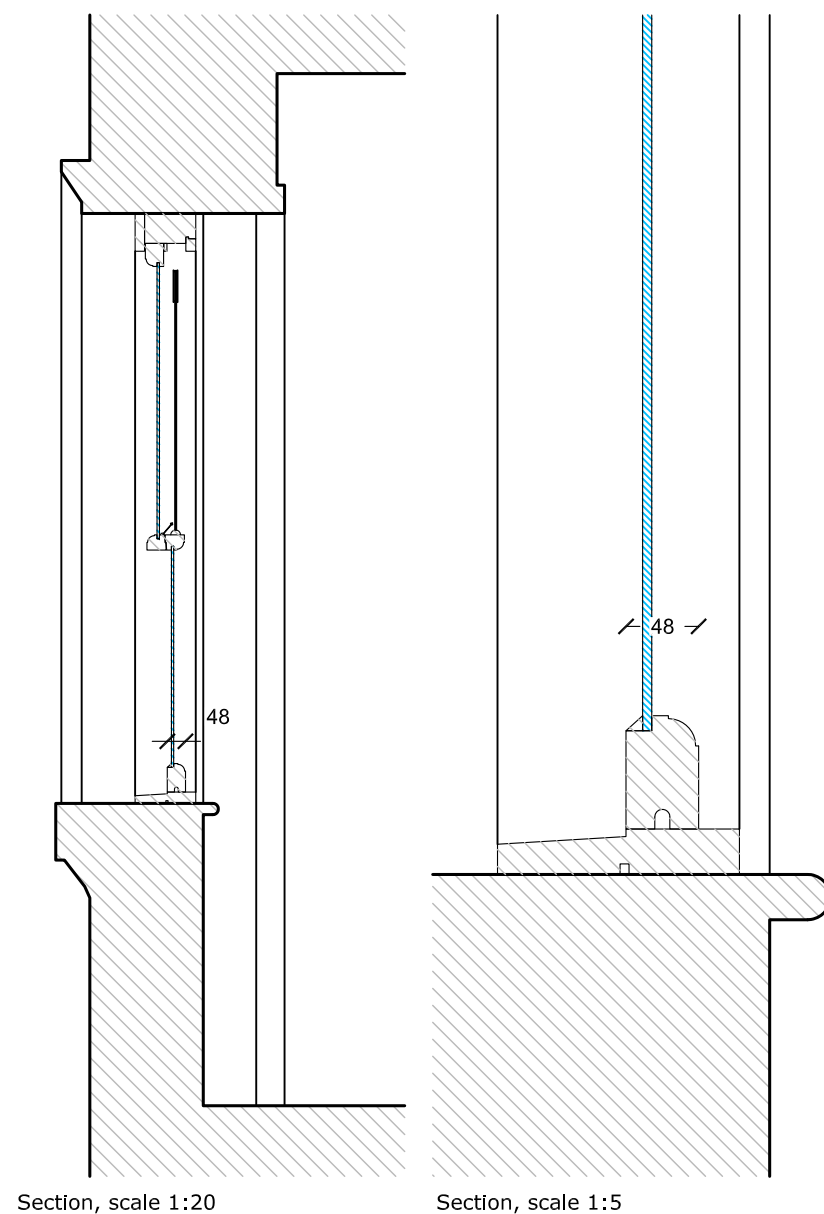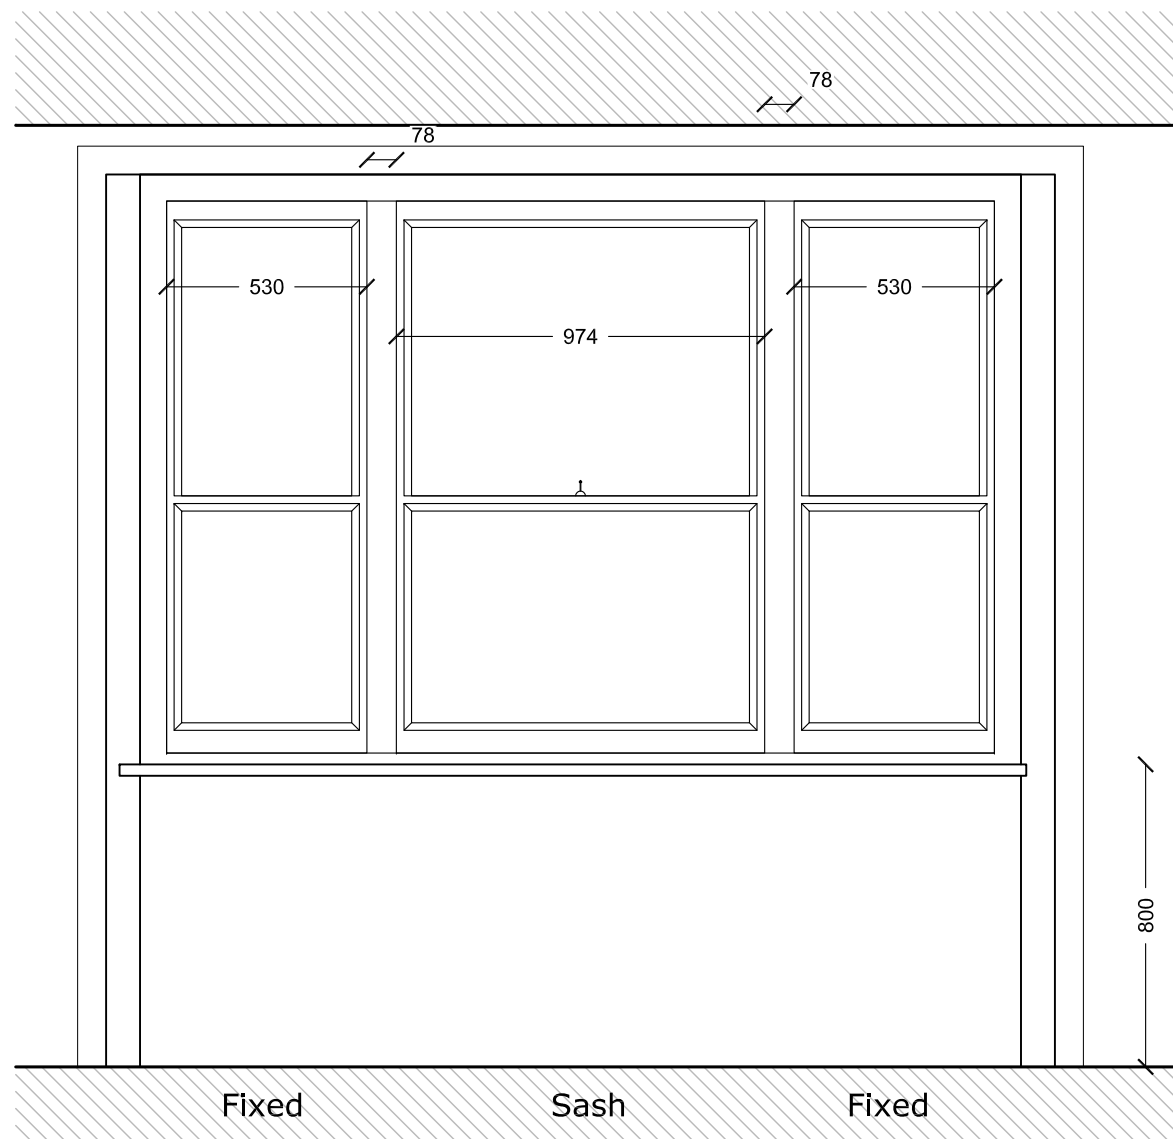

meters

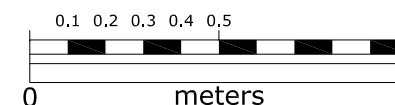


PROJECT 18 Belsize Park		Studio 2000 Ltd 197 TRINITY ROAD LONDON SW17 7HW TEL: 020 8 672 3334 ARCHITECT@STUDIO2000DESIGN.COM	
TITLE Existing Master Bedroom Window		DRAWING NUMBER 287_2013/0003	
SCALE 1:20 @A3	Drawn RP	DRAWING DATE Jun 2013	PRINT DATE 4 Apr 2012
			REVISION A

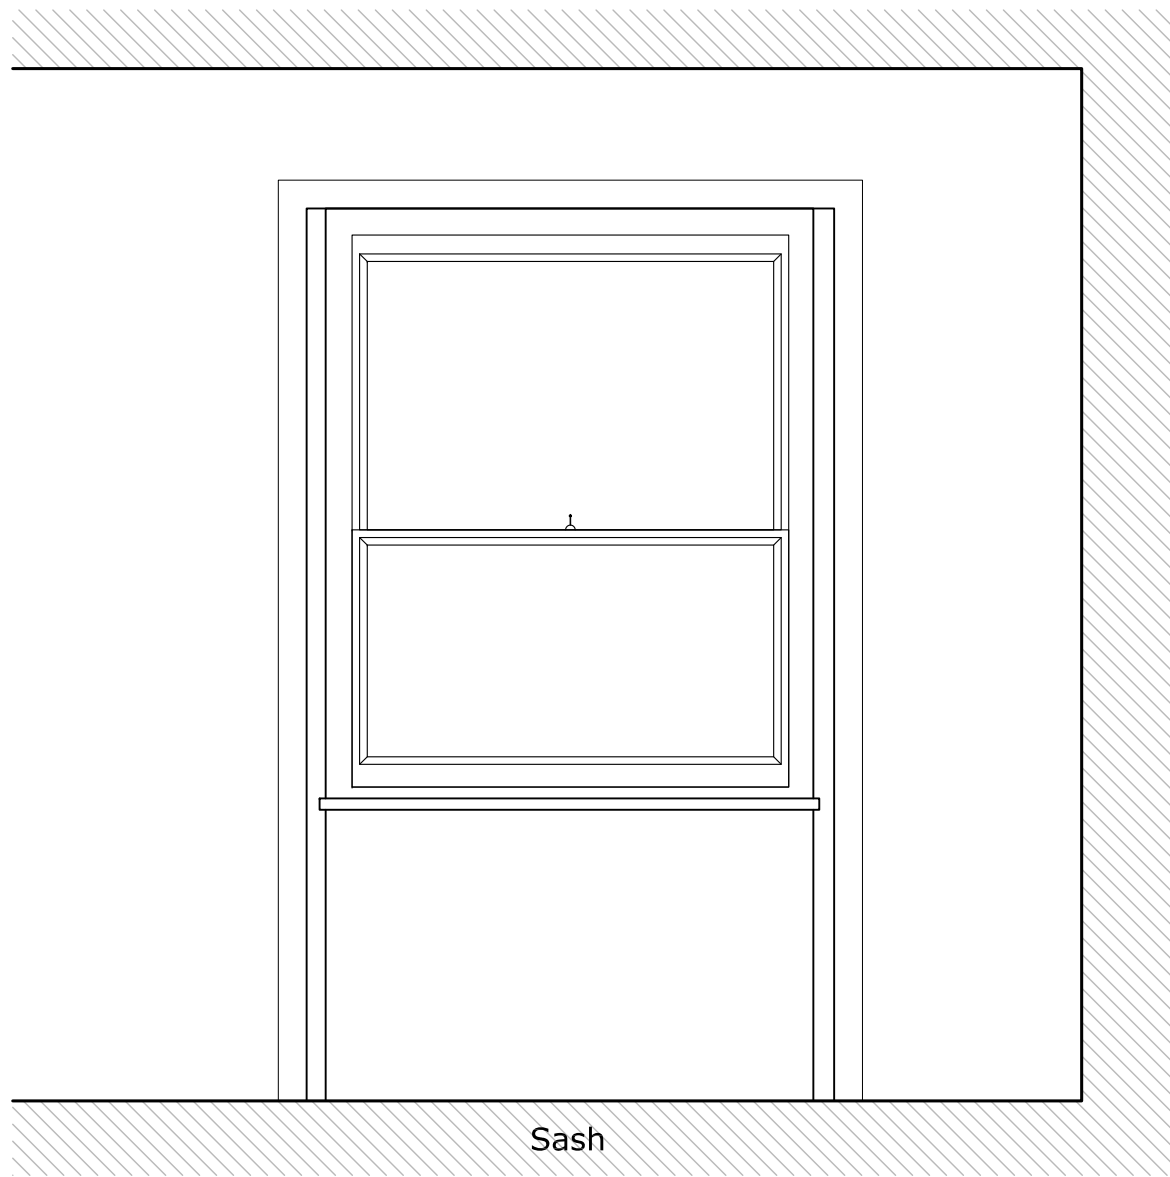


Sash


Internal Elevation, scale 1:20

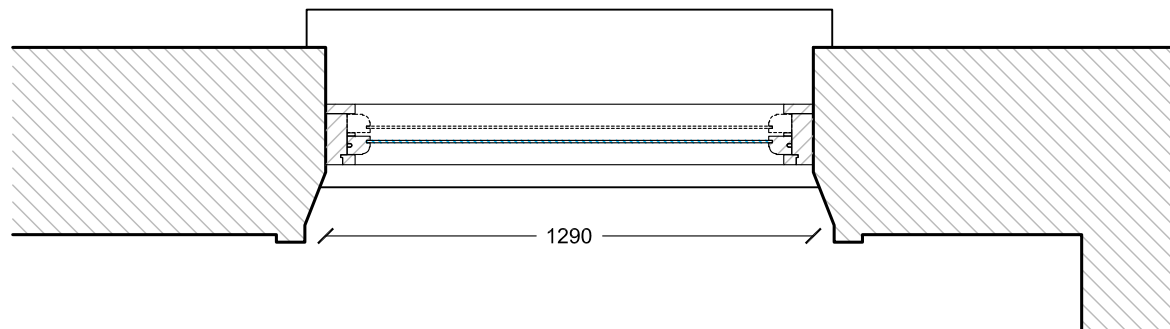


Plan, scale 1:20

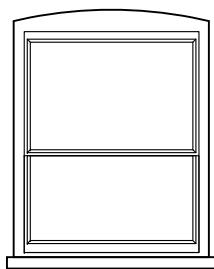


External Elevation, scale 1:50

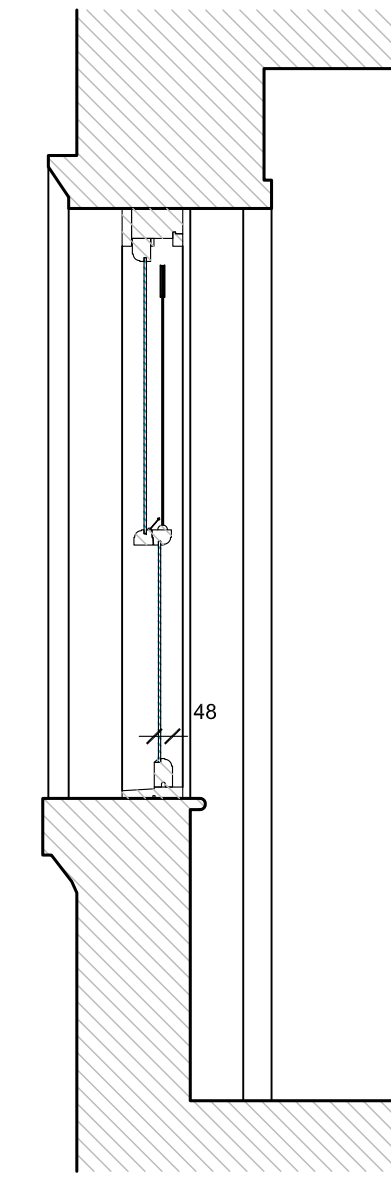


Section, scale 1:20

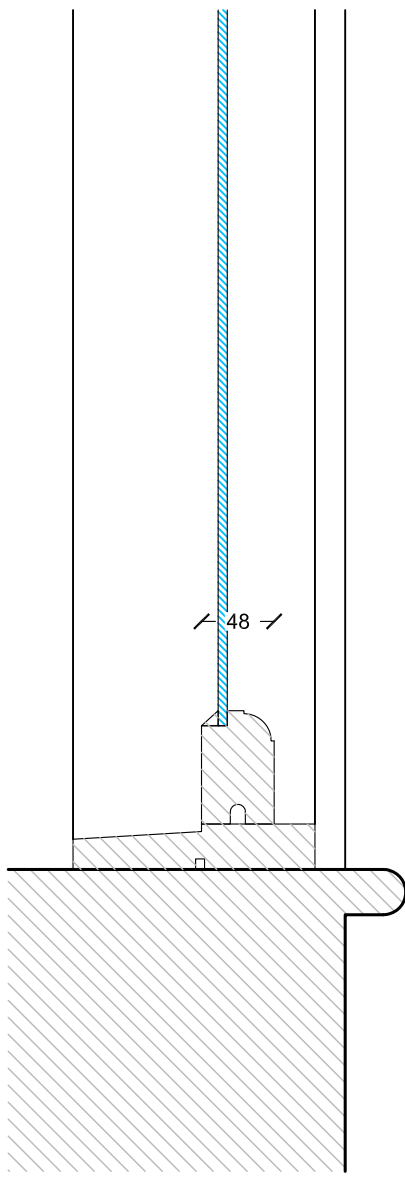


Section, scale 1:5

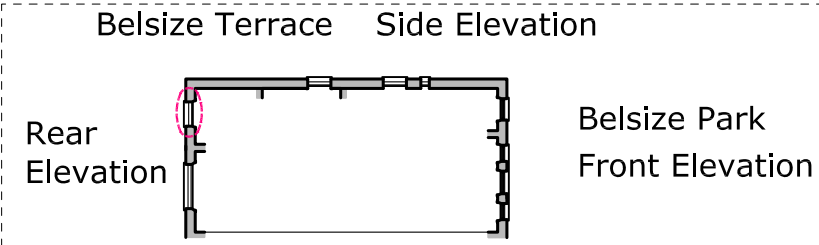

meters

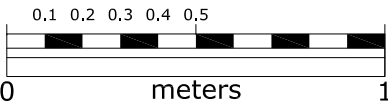


PROJECT 18 Belsize Park				Studio 2000 Ltd 197 TRINITY ROAD LONDON SW17 7HW TEL: 020 8672 3334 ARCHITECT@STUDIO2000DESIGN.COM	
TITLE Existing Bedroom 1 Window					
SCALE 1:20 @A3	Drawn RP	DRAWING DATE Jun 2013	PRINT DATE 4 Apr 2012	DRAWING NUMBER 287_2013/0004	REVISION A

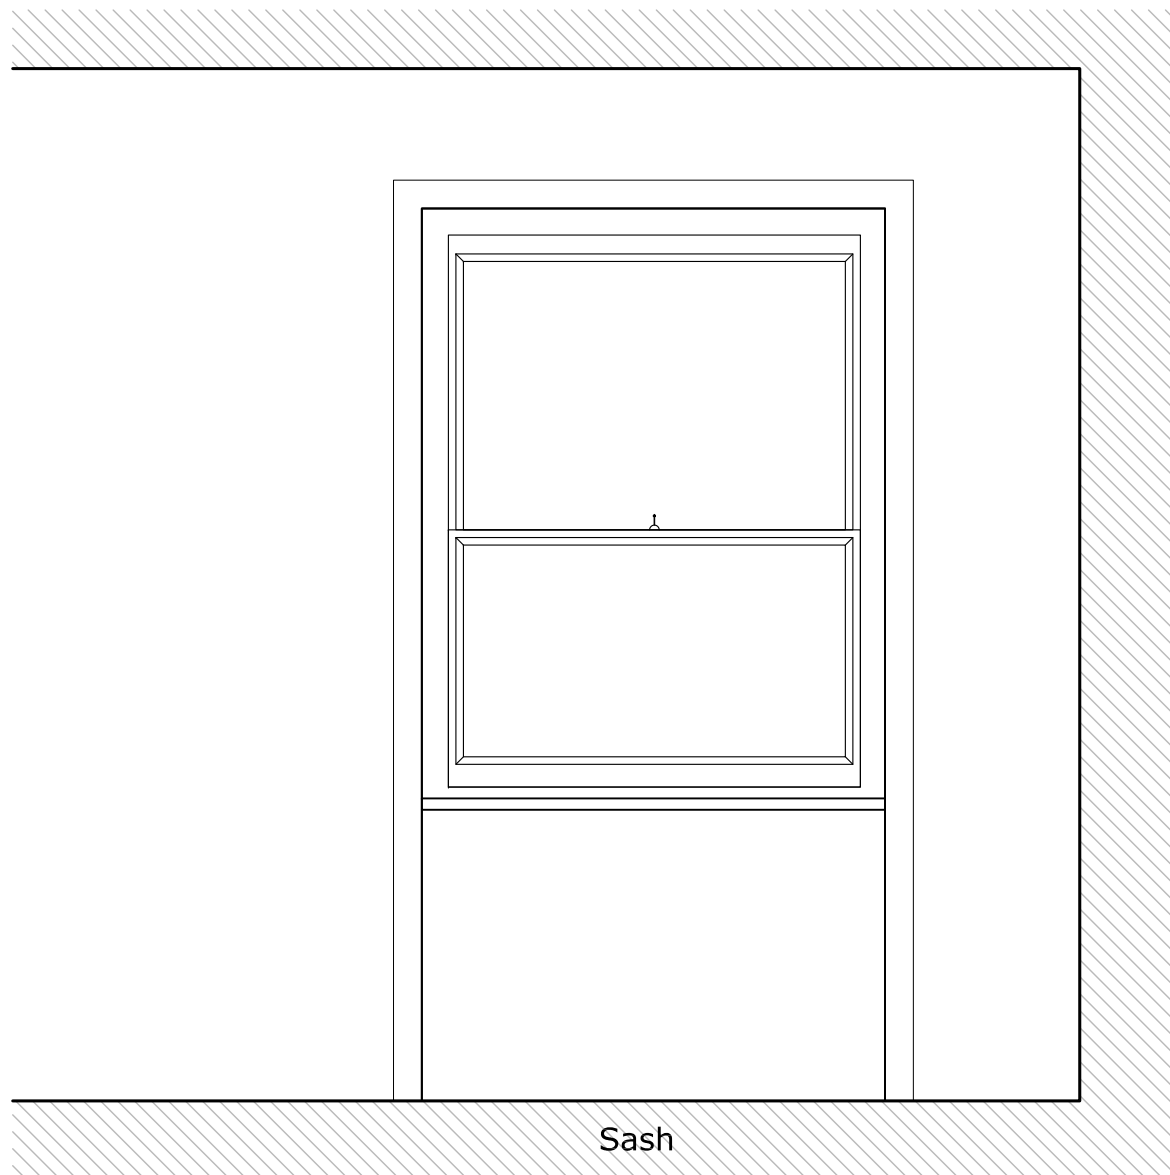


Sash



Internal Elevation, scale 1:20

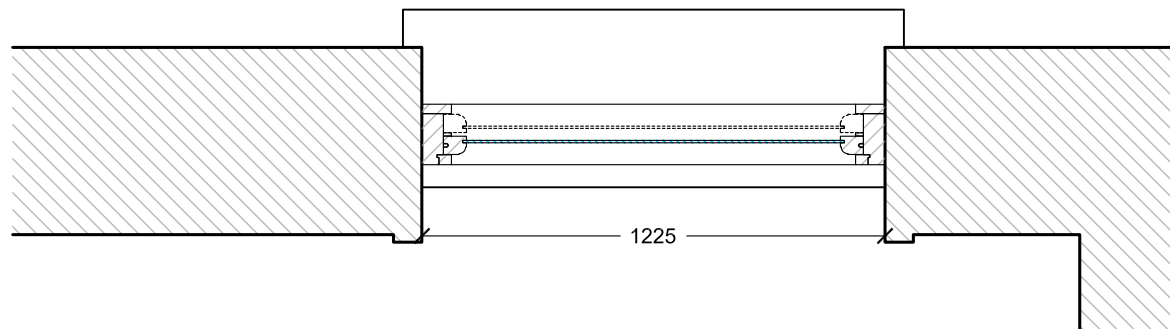

Plan, scale 1:20

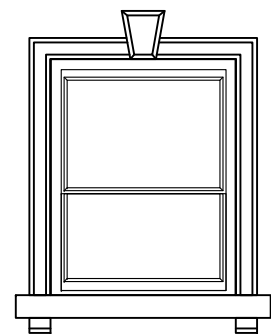


External Elevation, scale 1:50

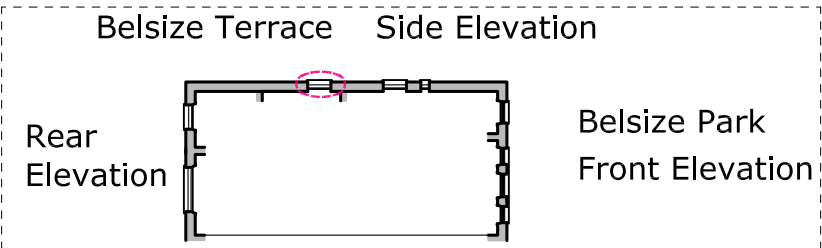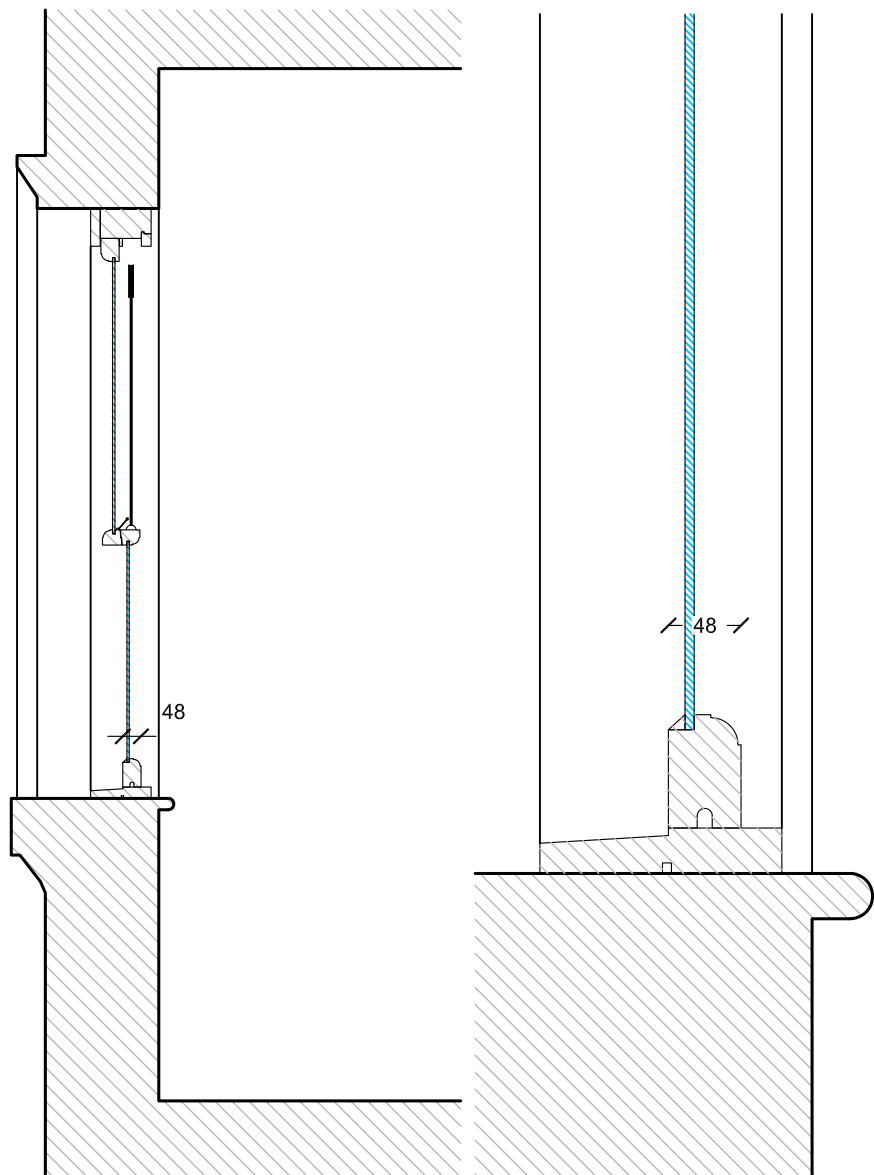


Existing Bedroom 2 Window


meters

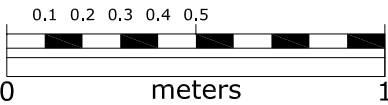

PROJECT 18 Belsize Park		Studio 2000 Ltd 197 TRINITY ROAD LONDON SW17 7HW TEL: 020 8 672 3334 ARCHITECT@STUDIO2000DESIGN.COM	
TITLE Existing Bedroom 2 Window		DRAWING NUMBER 287_2013/0005	
SCALE 1:20 @A3	Drawn RP	DRAWING DATE Jun 2013	PRINT DATE 4 Apr 2012
			REVISION A

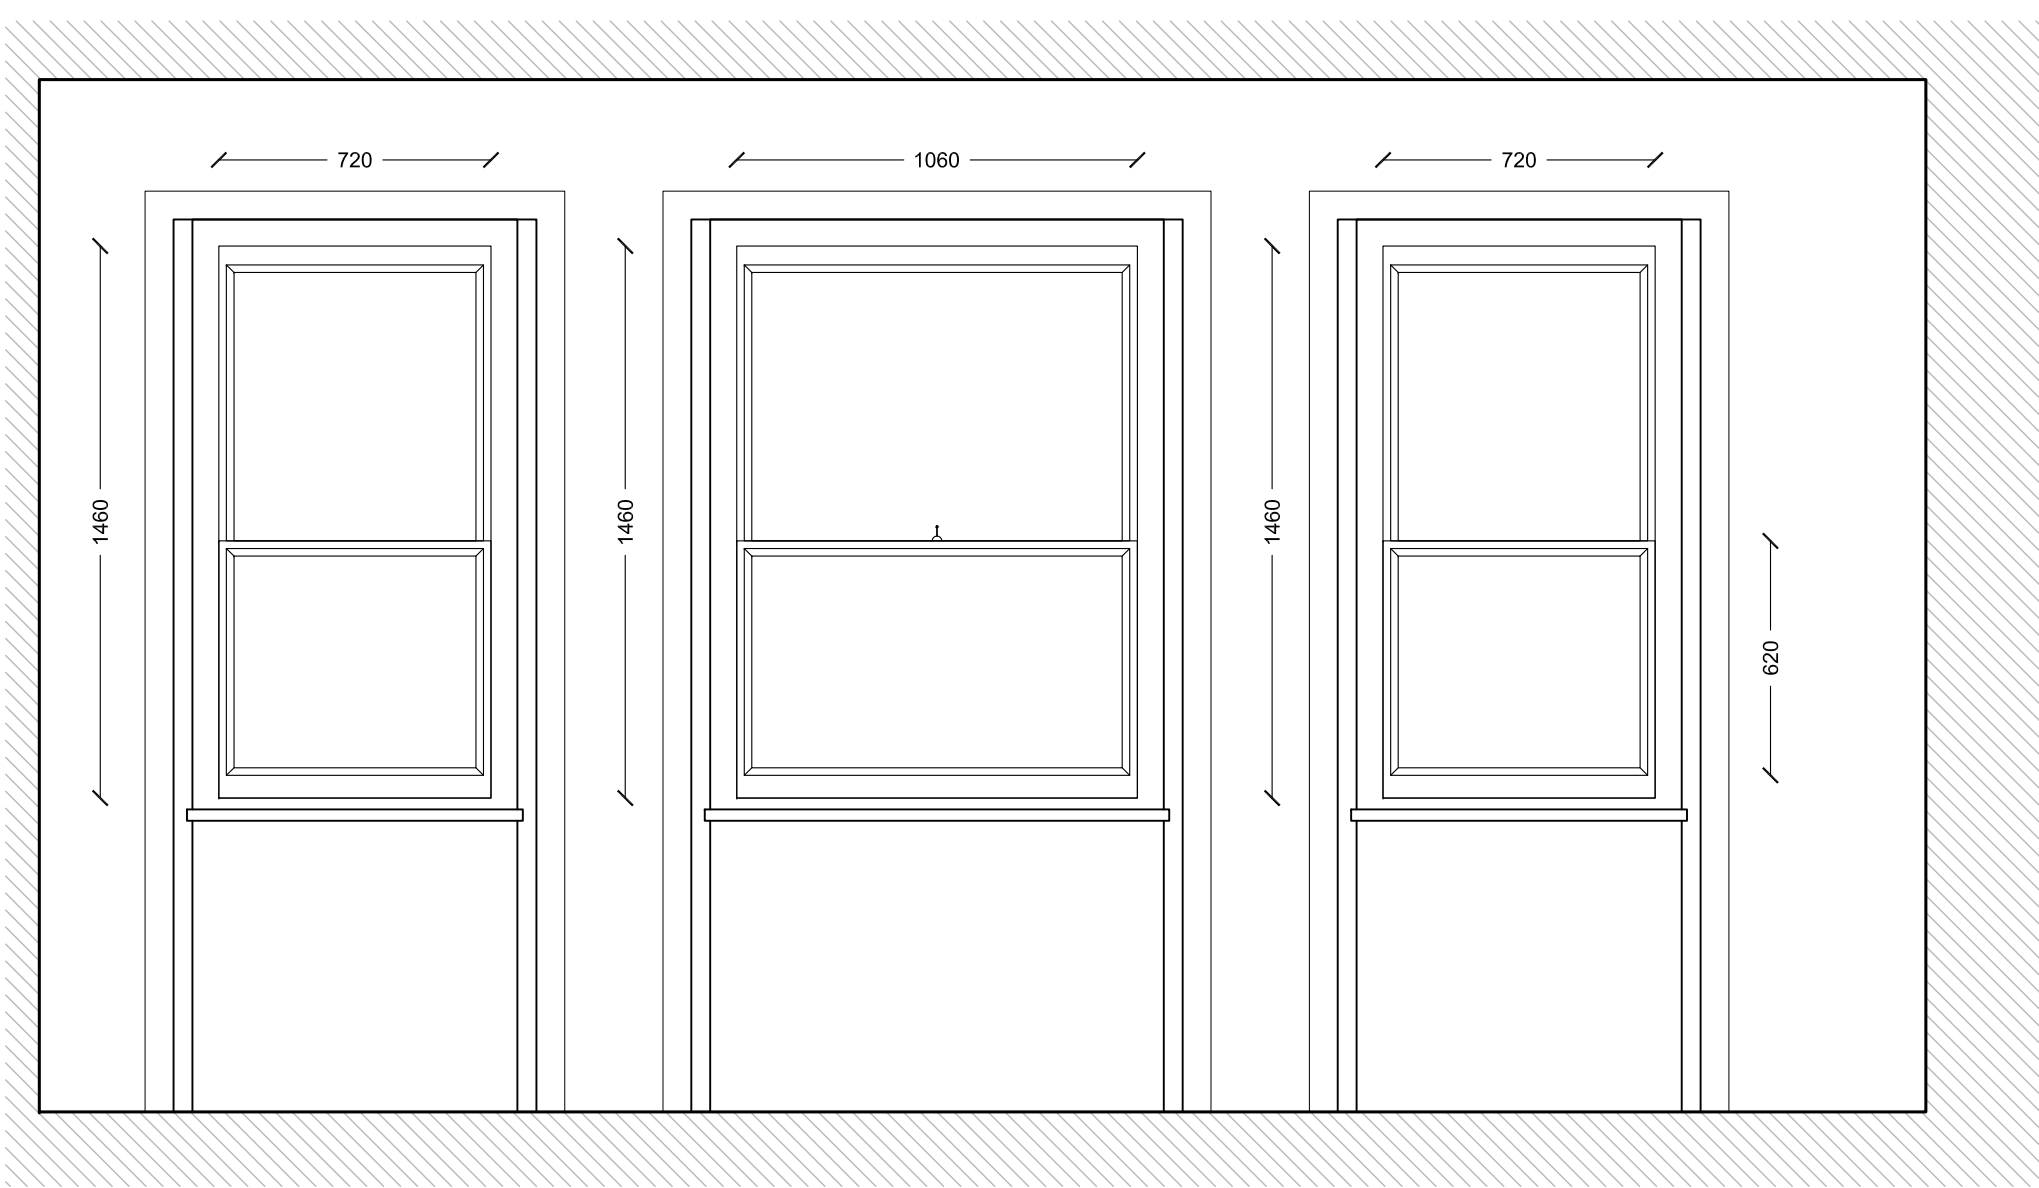


Internal Elevation, scale 1:20

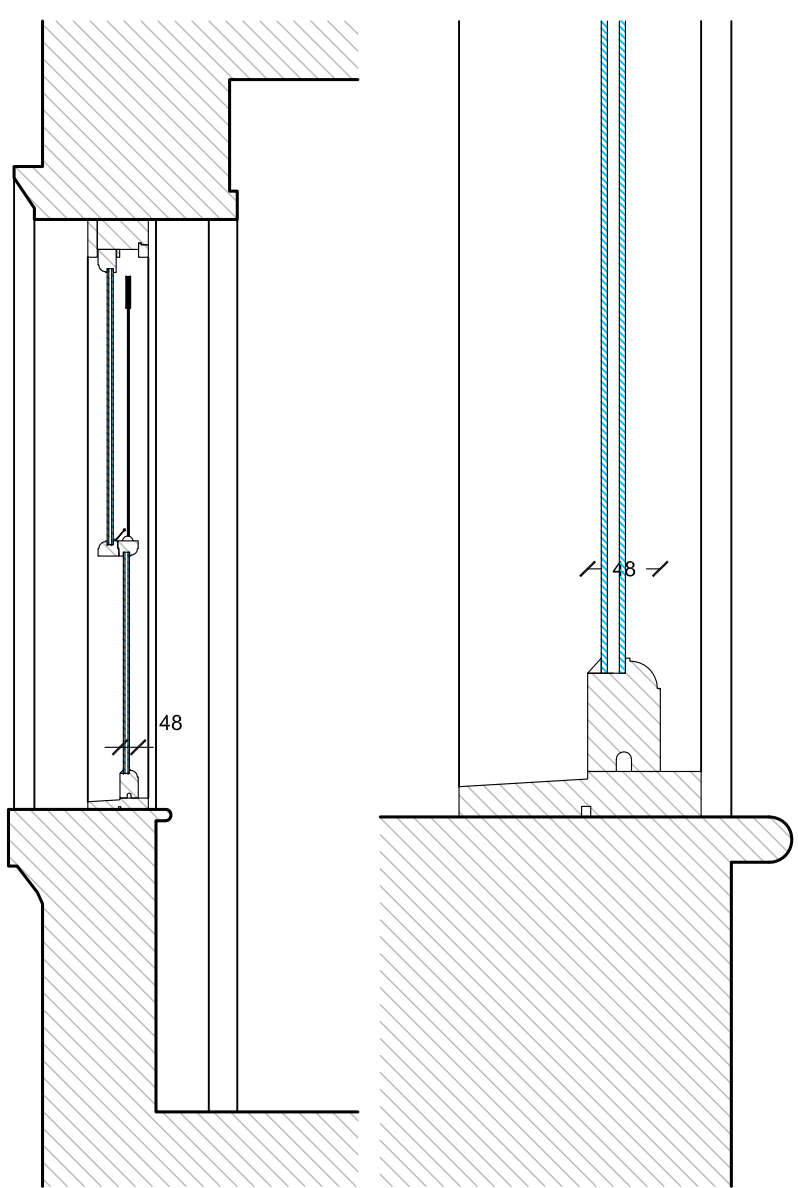


Section, scale 1:20


Section detail, scale 1:5

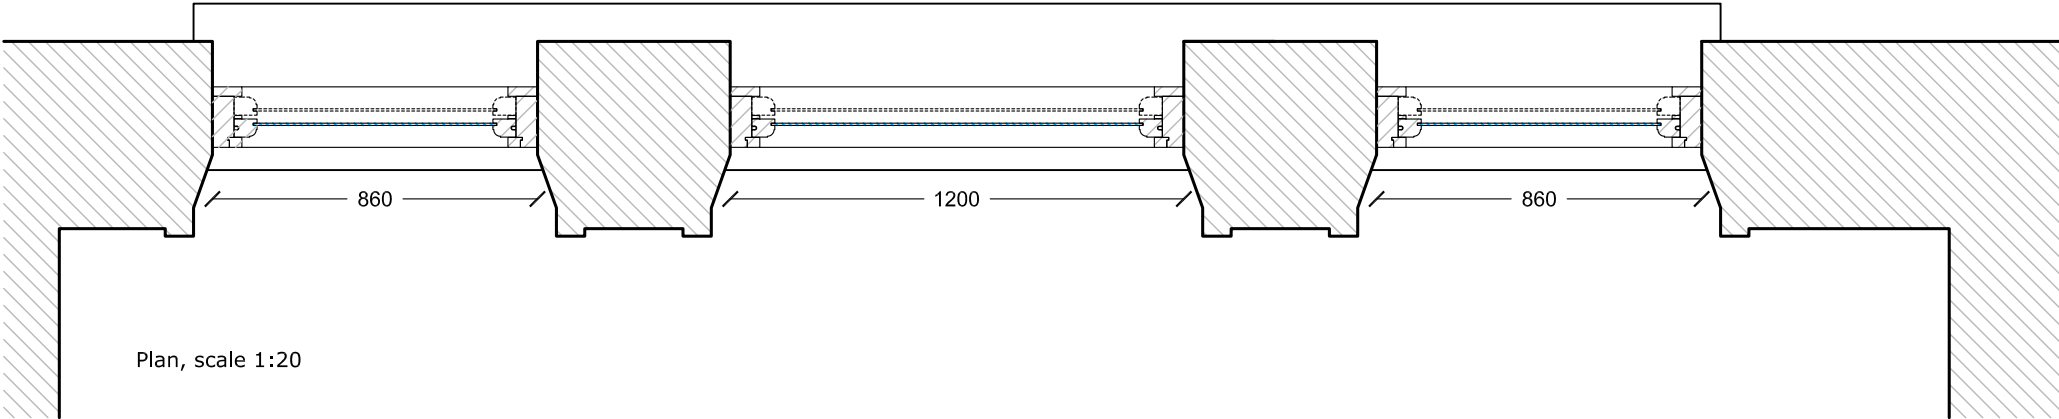


Plan, scale 1:20

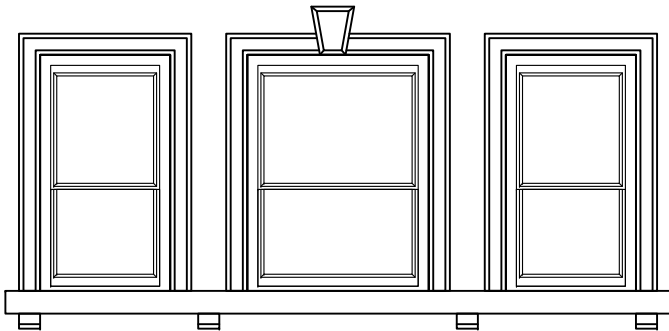

External Elevation, scale 1:50

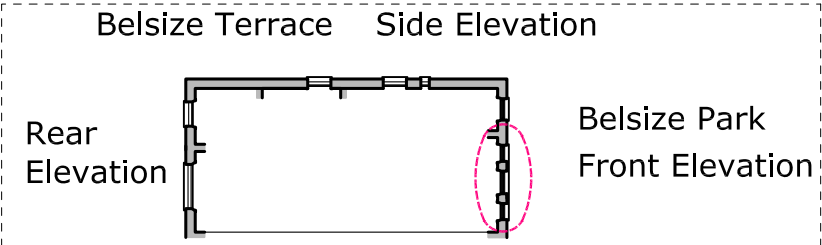


meters

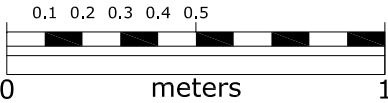


Proposed Living Room Windows


PROJECT 18 Belsize Park				Studio 2000 Ltd 197 TRINITY ROAD LONDON SW17 7HW TEL: 020 8 672 3334 ARCHITECT@STUDIO2000DESIGN.COM	
TITLE Proposed Living Room Windows					
SCALE 1:20 @A3	Drawn RP	DRAWING DATE Jun 2013	PRINT DATE 4 Apr 2012	DRAWING NUMBER 287_2013/1001	REVISION A

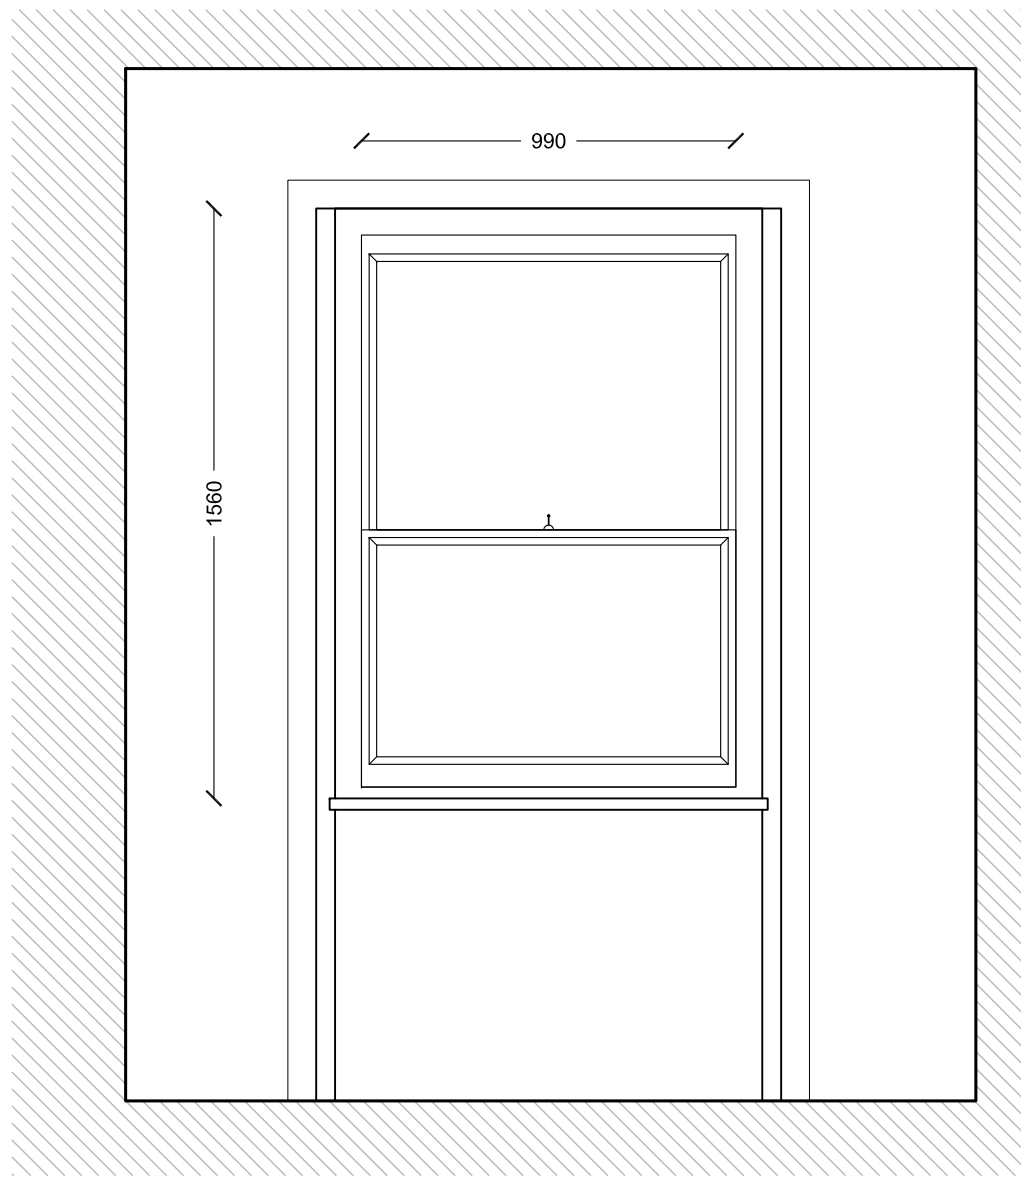

Internal Elevation, scale 1:20

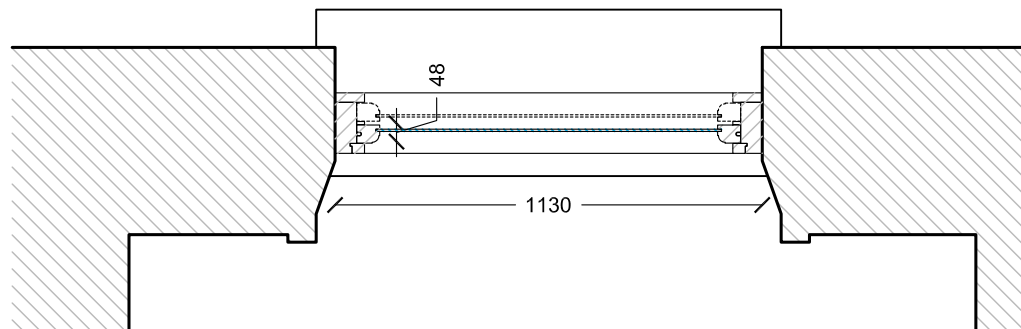


Plan, scale 1:20

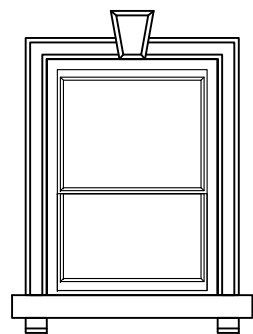


External Elevation, scale 1:50

Proposed Kitchen Window

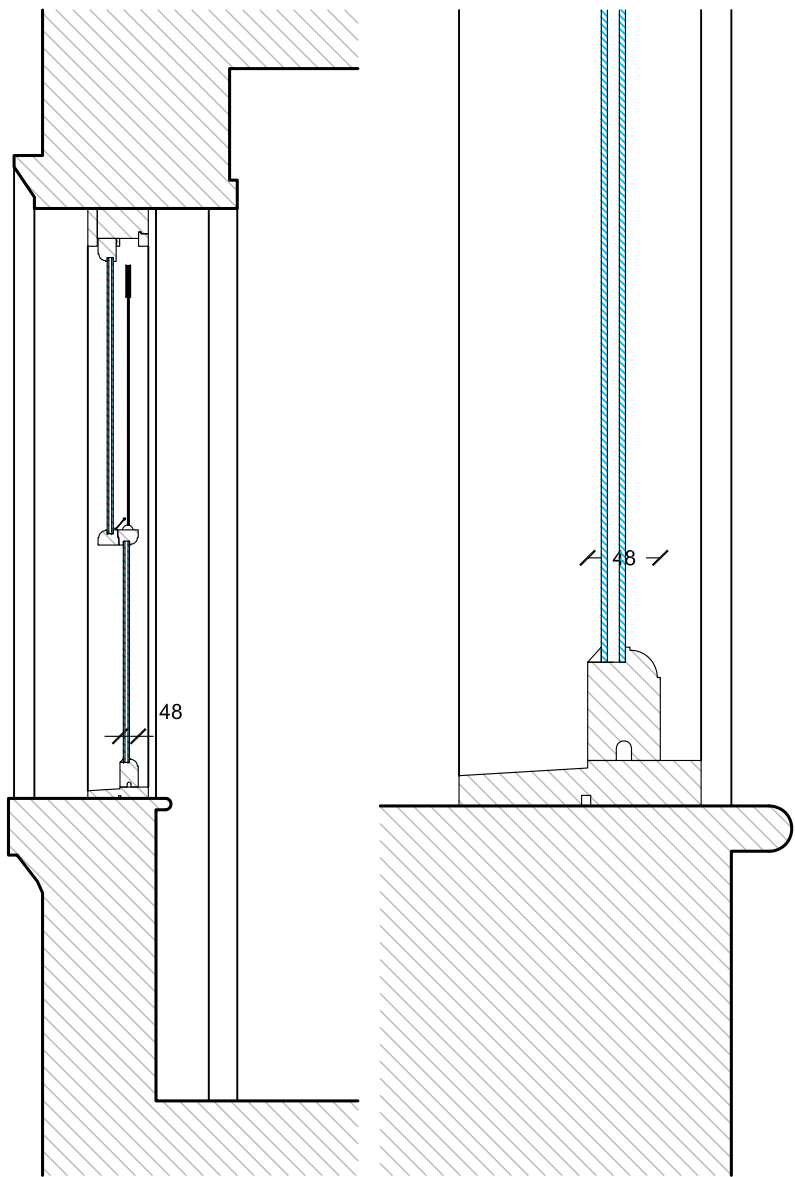


Section, scale 1:20


Section detail, scale 1:5

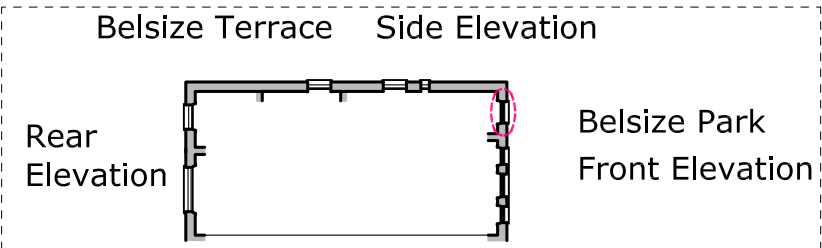


meters

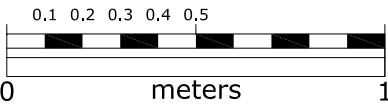


PROJECT 18 Belsize Park				Studio 2000 Ltd 197 TRINITY ROAD LONDON SW17 7HW TEL: 020 8 672 3334 ARCHITECT@STUDIO2000DESIGN.COM	
TITLE Proposed Kitchen Window					
SCALE 1:20 @A3	Drawn RP	DRAWING DATE Jun 2013	PRINT DATE 4 Apr 2012	DRAWING NUMBER 287_2013/1002	REVISION A

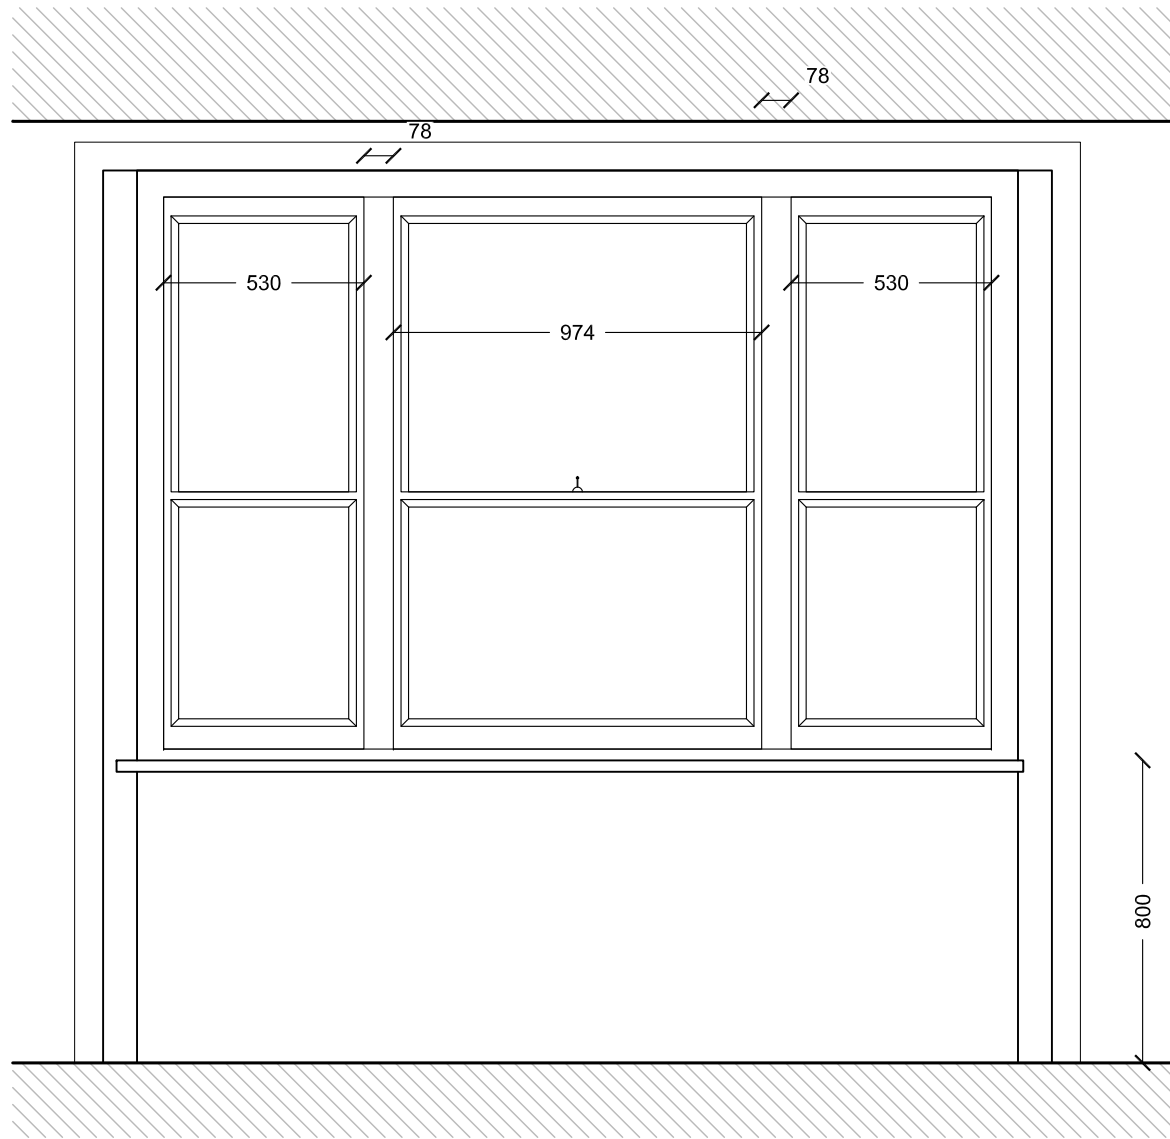

Internal Elevation, scale 1:20

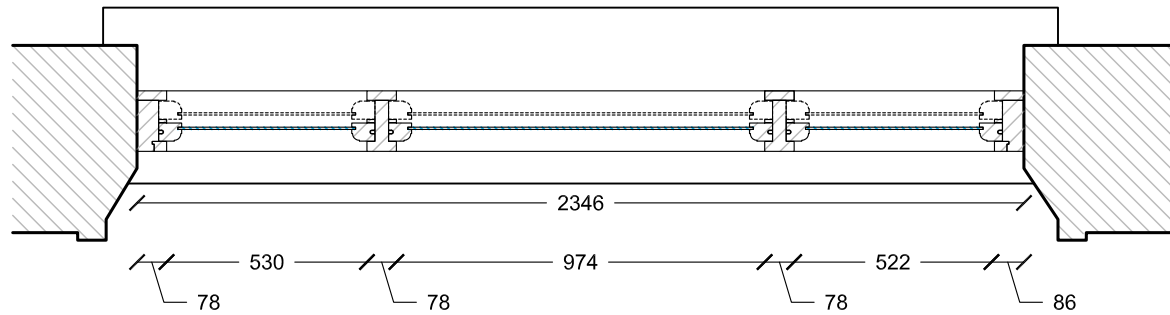


Plan, scale 1:20

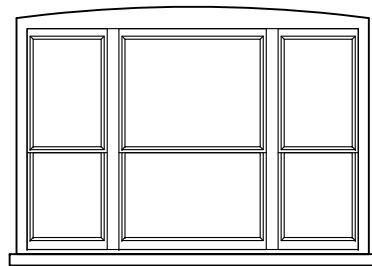


External Elevation, scale 1:50

Proposed Master Bedroom Window

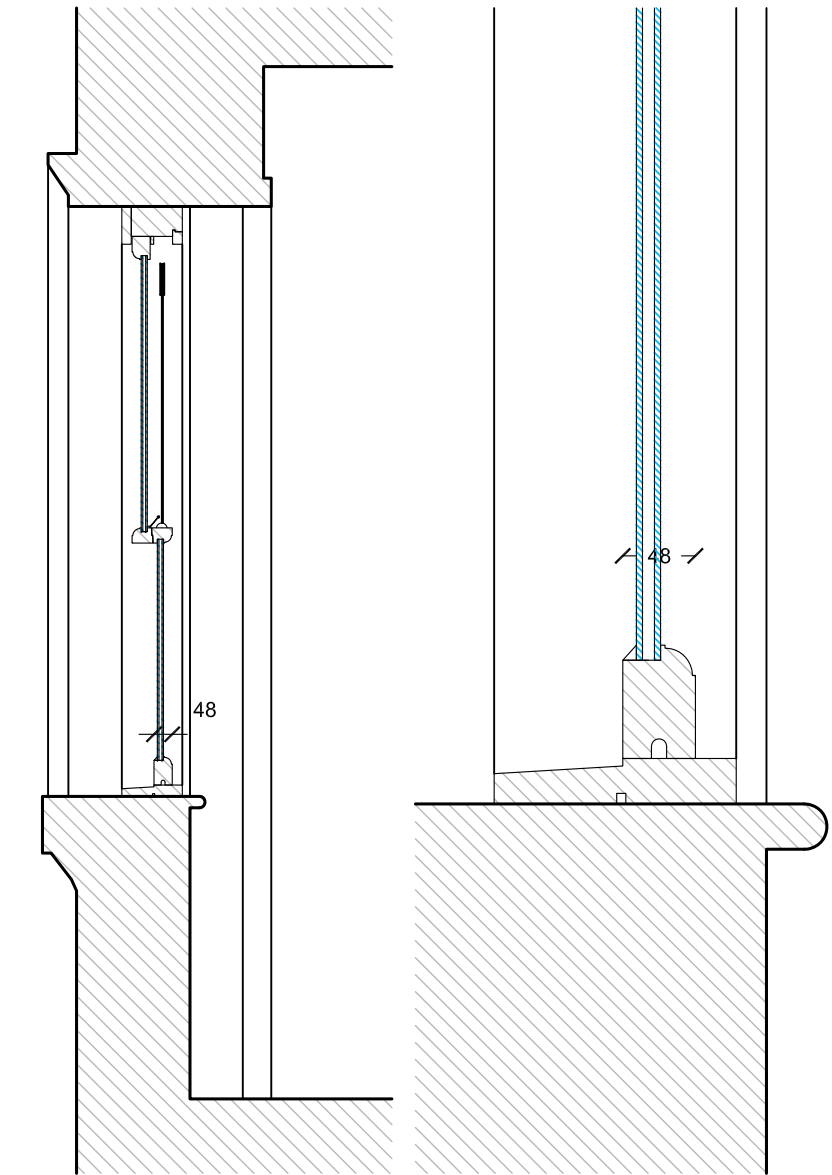



Section, scale 1:20

Section detail, scale 1:5

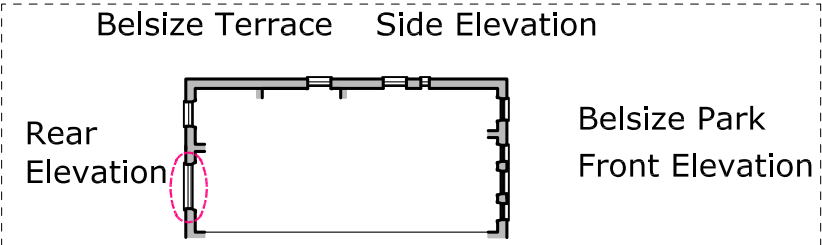


PROJECT 18 Belsize Park				Studio 2000 Ltd 197 TRINITY ROAD LONDON SW17 7HW TEL: 020 8 672 3334 ARCHITECT@STUDIO2000DESIGN.COM			
TITLE Proposed Master Bedroom Window							
SCALE 1:20 @A3	Drawn RP	DRAWING DATE Jun 2013	PRINT DATE 4 Apr 2012	DRAWING NUMBER 287_2013/1003		REVISION A	

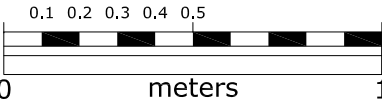


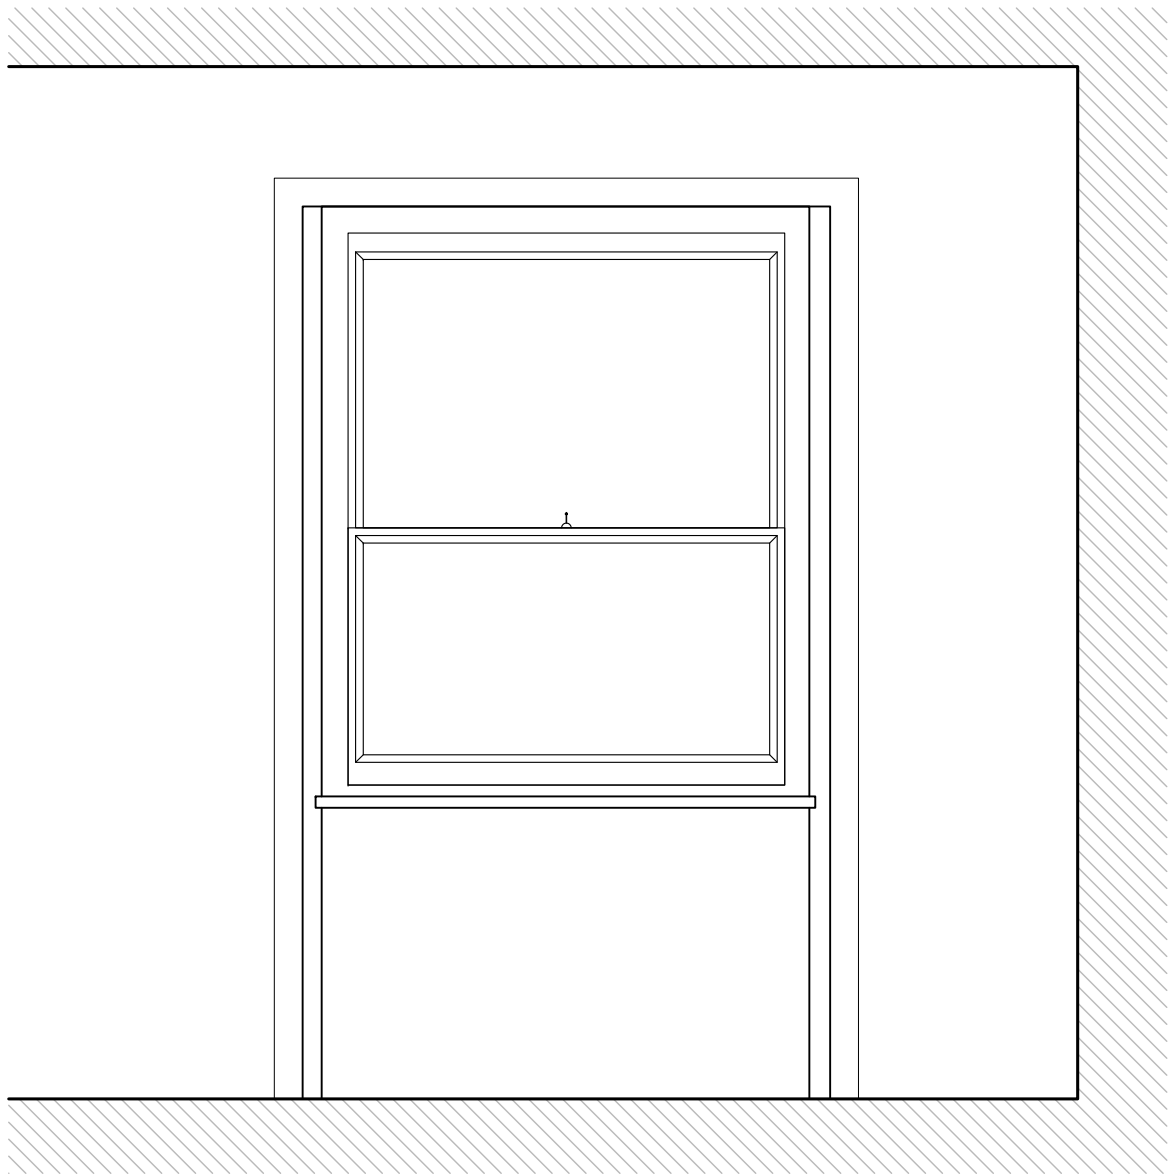

Internal Elevation, scale 1:20

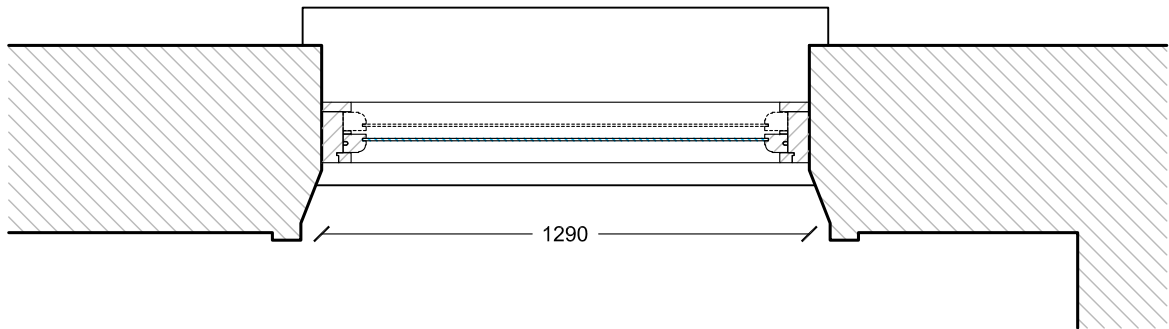


Plan, scale 1:20

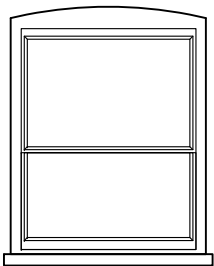


External Elevation, scale 1:50

Proposed Bedroom 1 Window

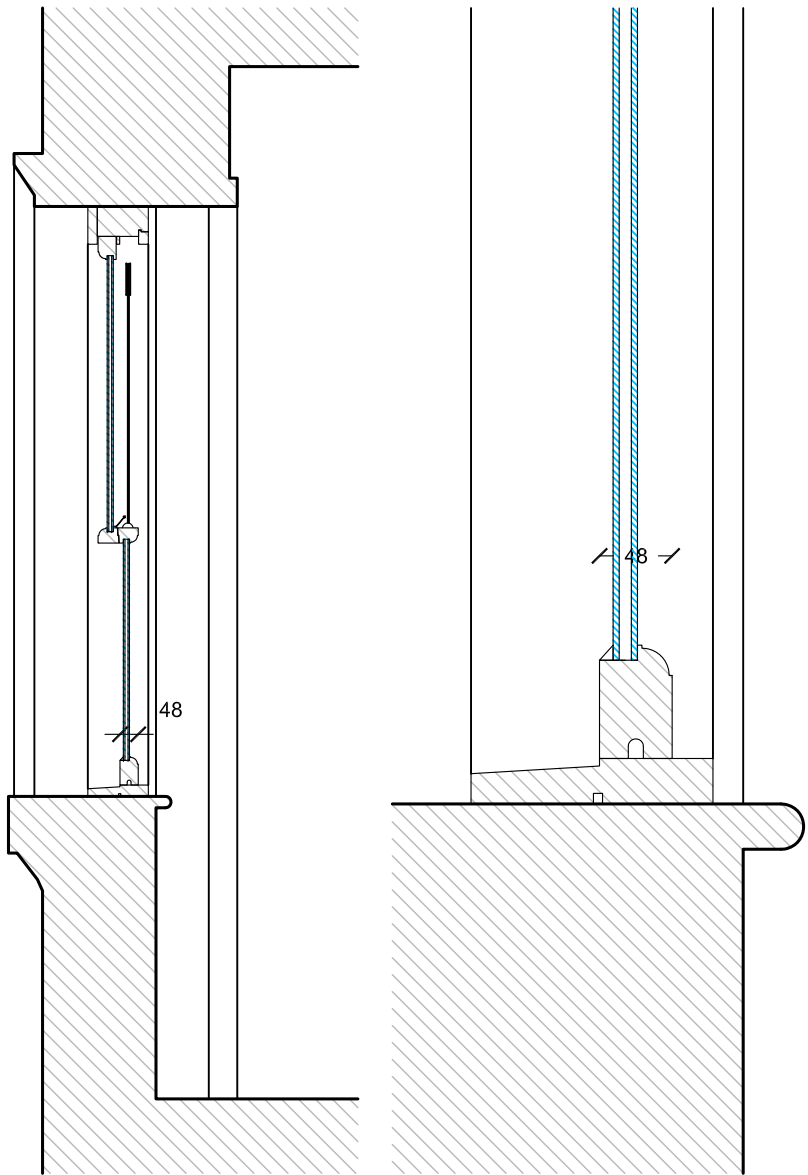


Section, scale 1:20


Section detail, scale 1:5

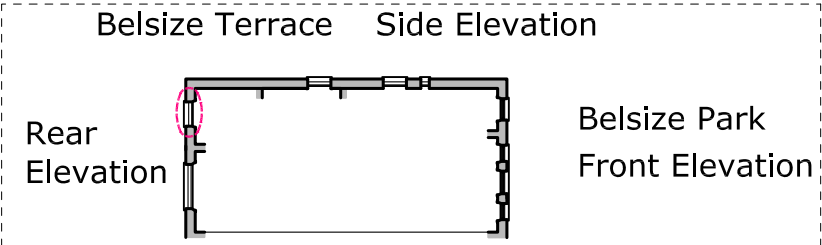


meters

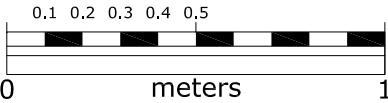


PROJECT 18 Belsize Park		Studio 2000 Ltd 197 TRINITY ROAD LONDON SW17 7HW TEL: 020 8 672 3334 ARCHITECT@STUDIO2000DESIGN.COM			
TITLE Proposed Bedroom 1 Window					
SCALE 1:20 @A3	Drawn RP	DRAWING DATE Jun 2013	PRINT DATE 4 Apr 2012	DRAWING NUMBER 287_2013/1004	REVISION A

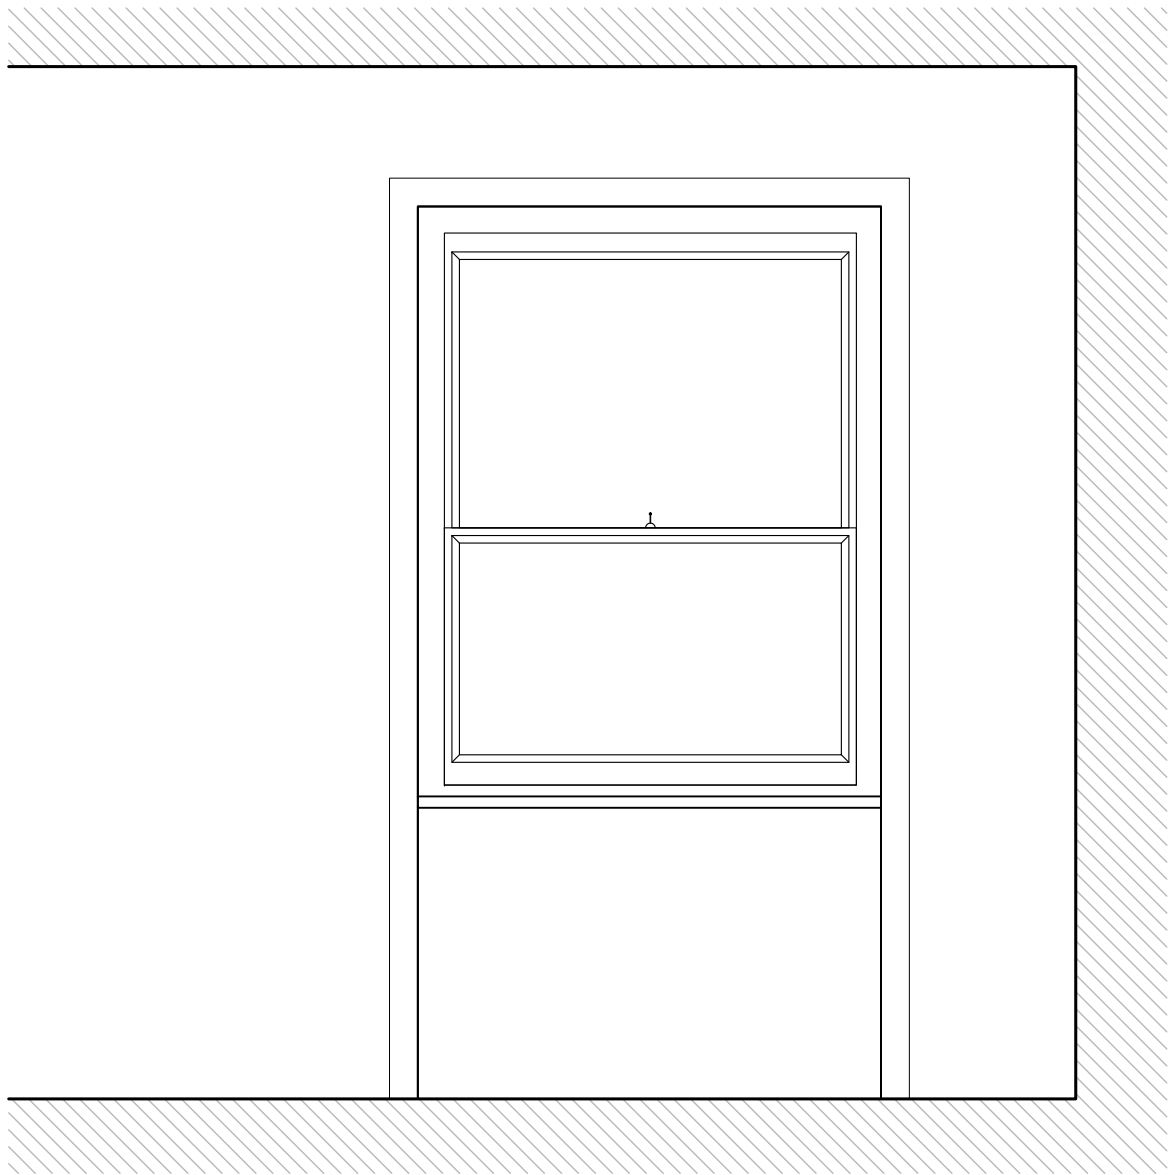


Internal Elevation, scale 1:20

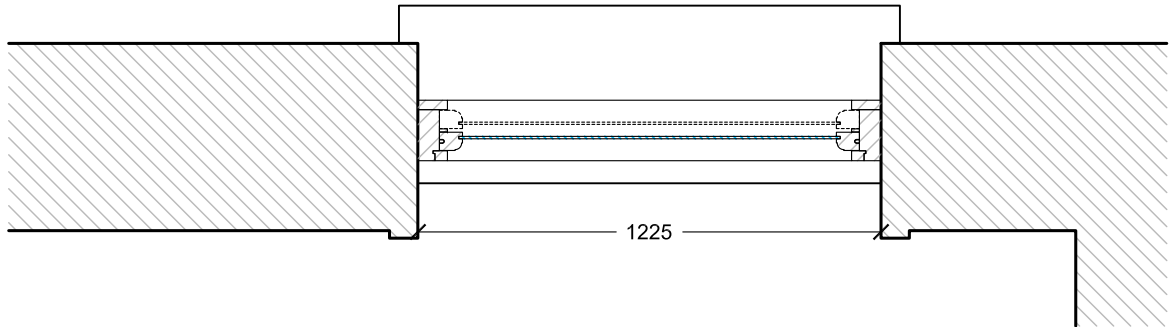


Plan, scale 1:20

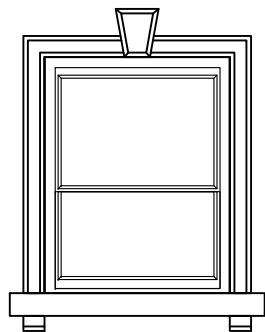


External Elevation, scale 1:50

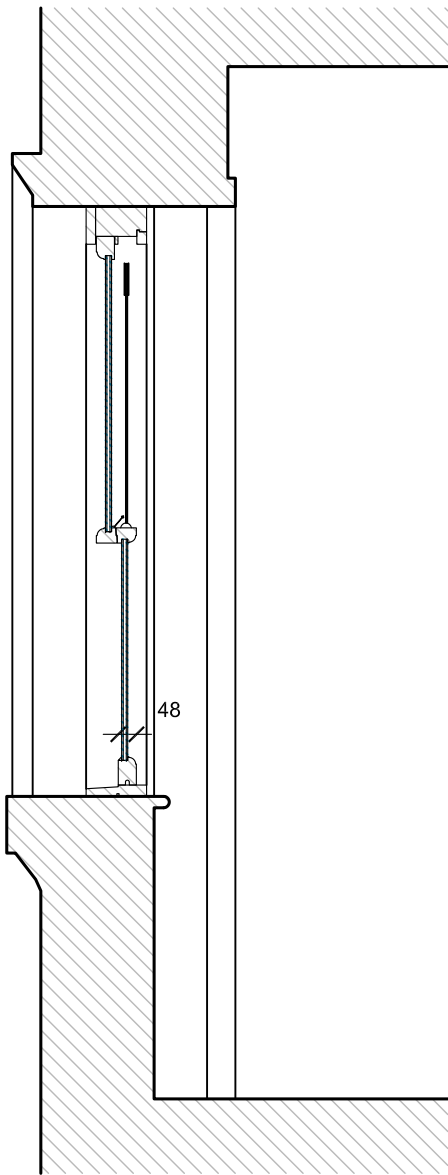


Section detail, scale 1:20

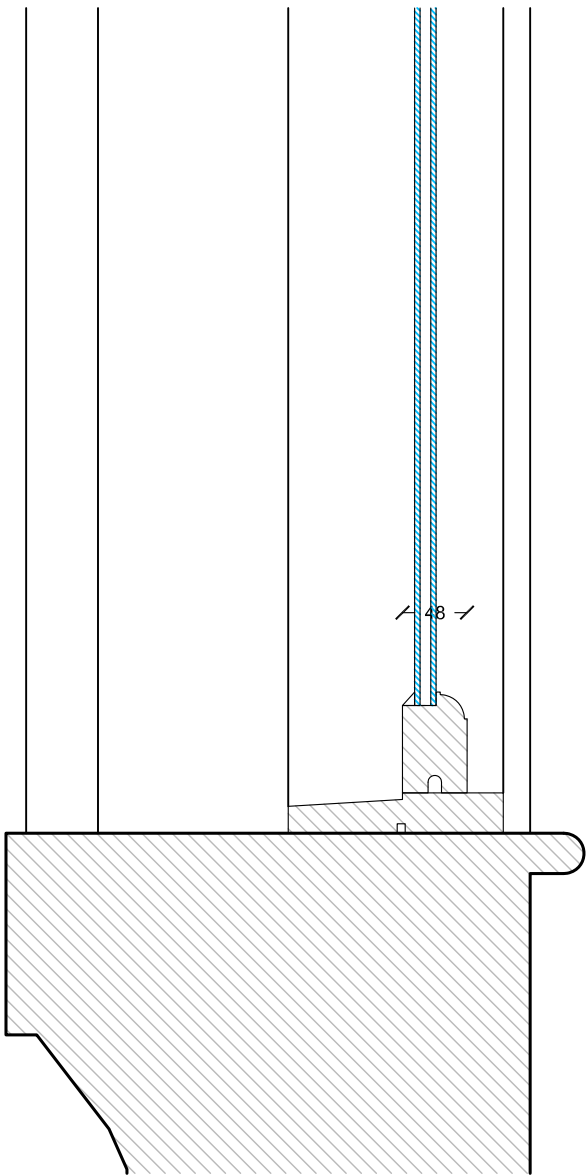

Section detail, scale 1:5

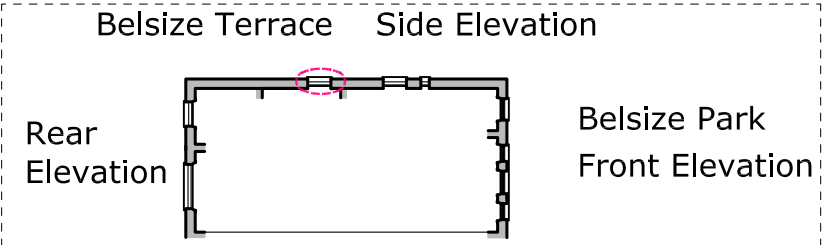

Proposed Bedroom 2 Window

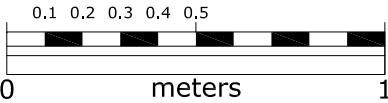

PROJECT 18 Belsize Park				Studio 2000 Ltd 197 TRINITY ROAD LONDON SW17 7HW TEL: 020 8 672 3334 ARCHITECT@STUDIO2000DESIGN.COM	
TITLE Proposed Bedroom 2 Window					
SCALE 1:20 @A3	Drawn RP	DRAWING DATE Jun 2013	PRINT DATE 4 Apr 2012	DRAWING NUMBER 287_2013/1005	REVISION A