


East Elevation

Wicklow Street

Britannia Street

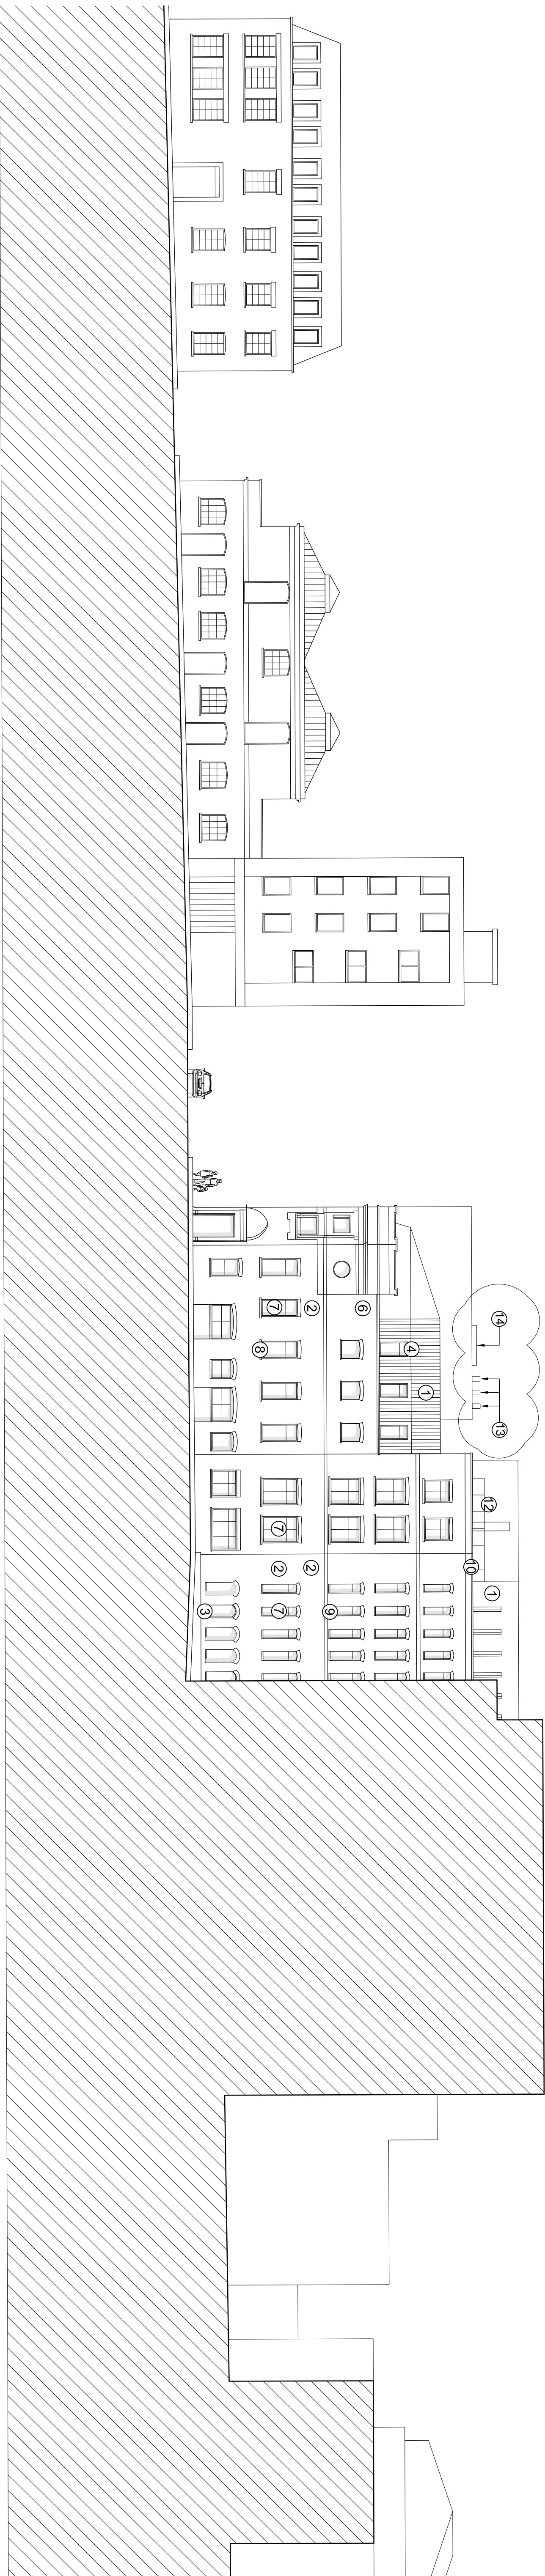

40-44 Wicklow Street

48-52 Wicklow Street

Charities and Voluntary Organisations Head Office

Britannia Street

Royal National Throat Nose and Ear Hospital

West Elevation

[illegible]