



A5 LOWER GROUND LEVEL +13.90-+14.225

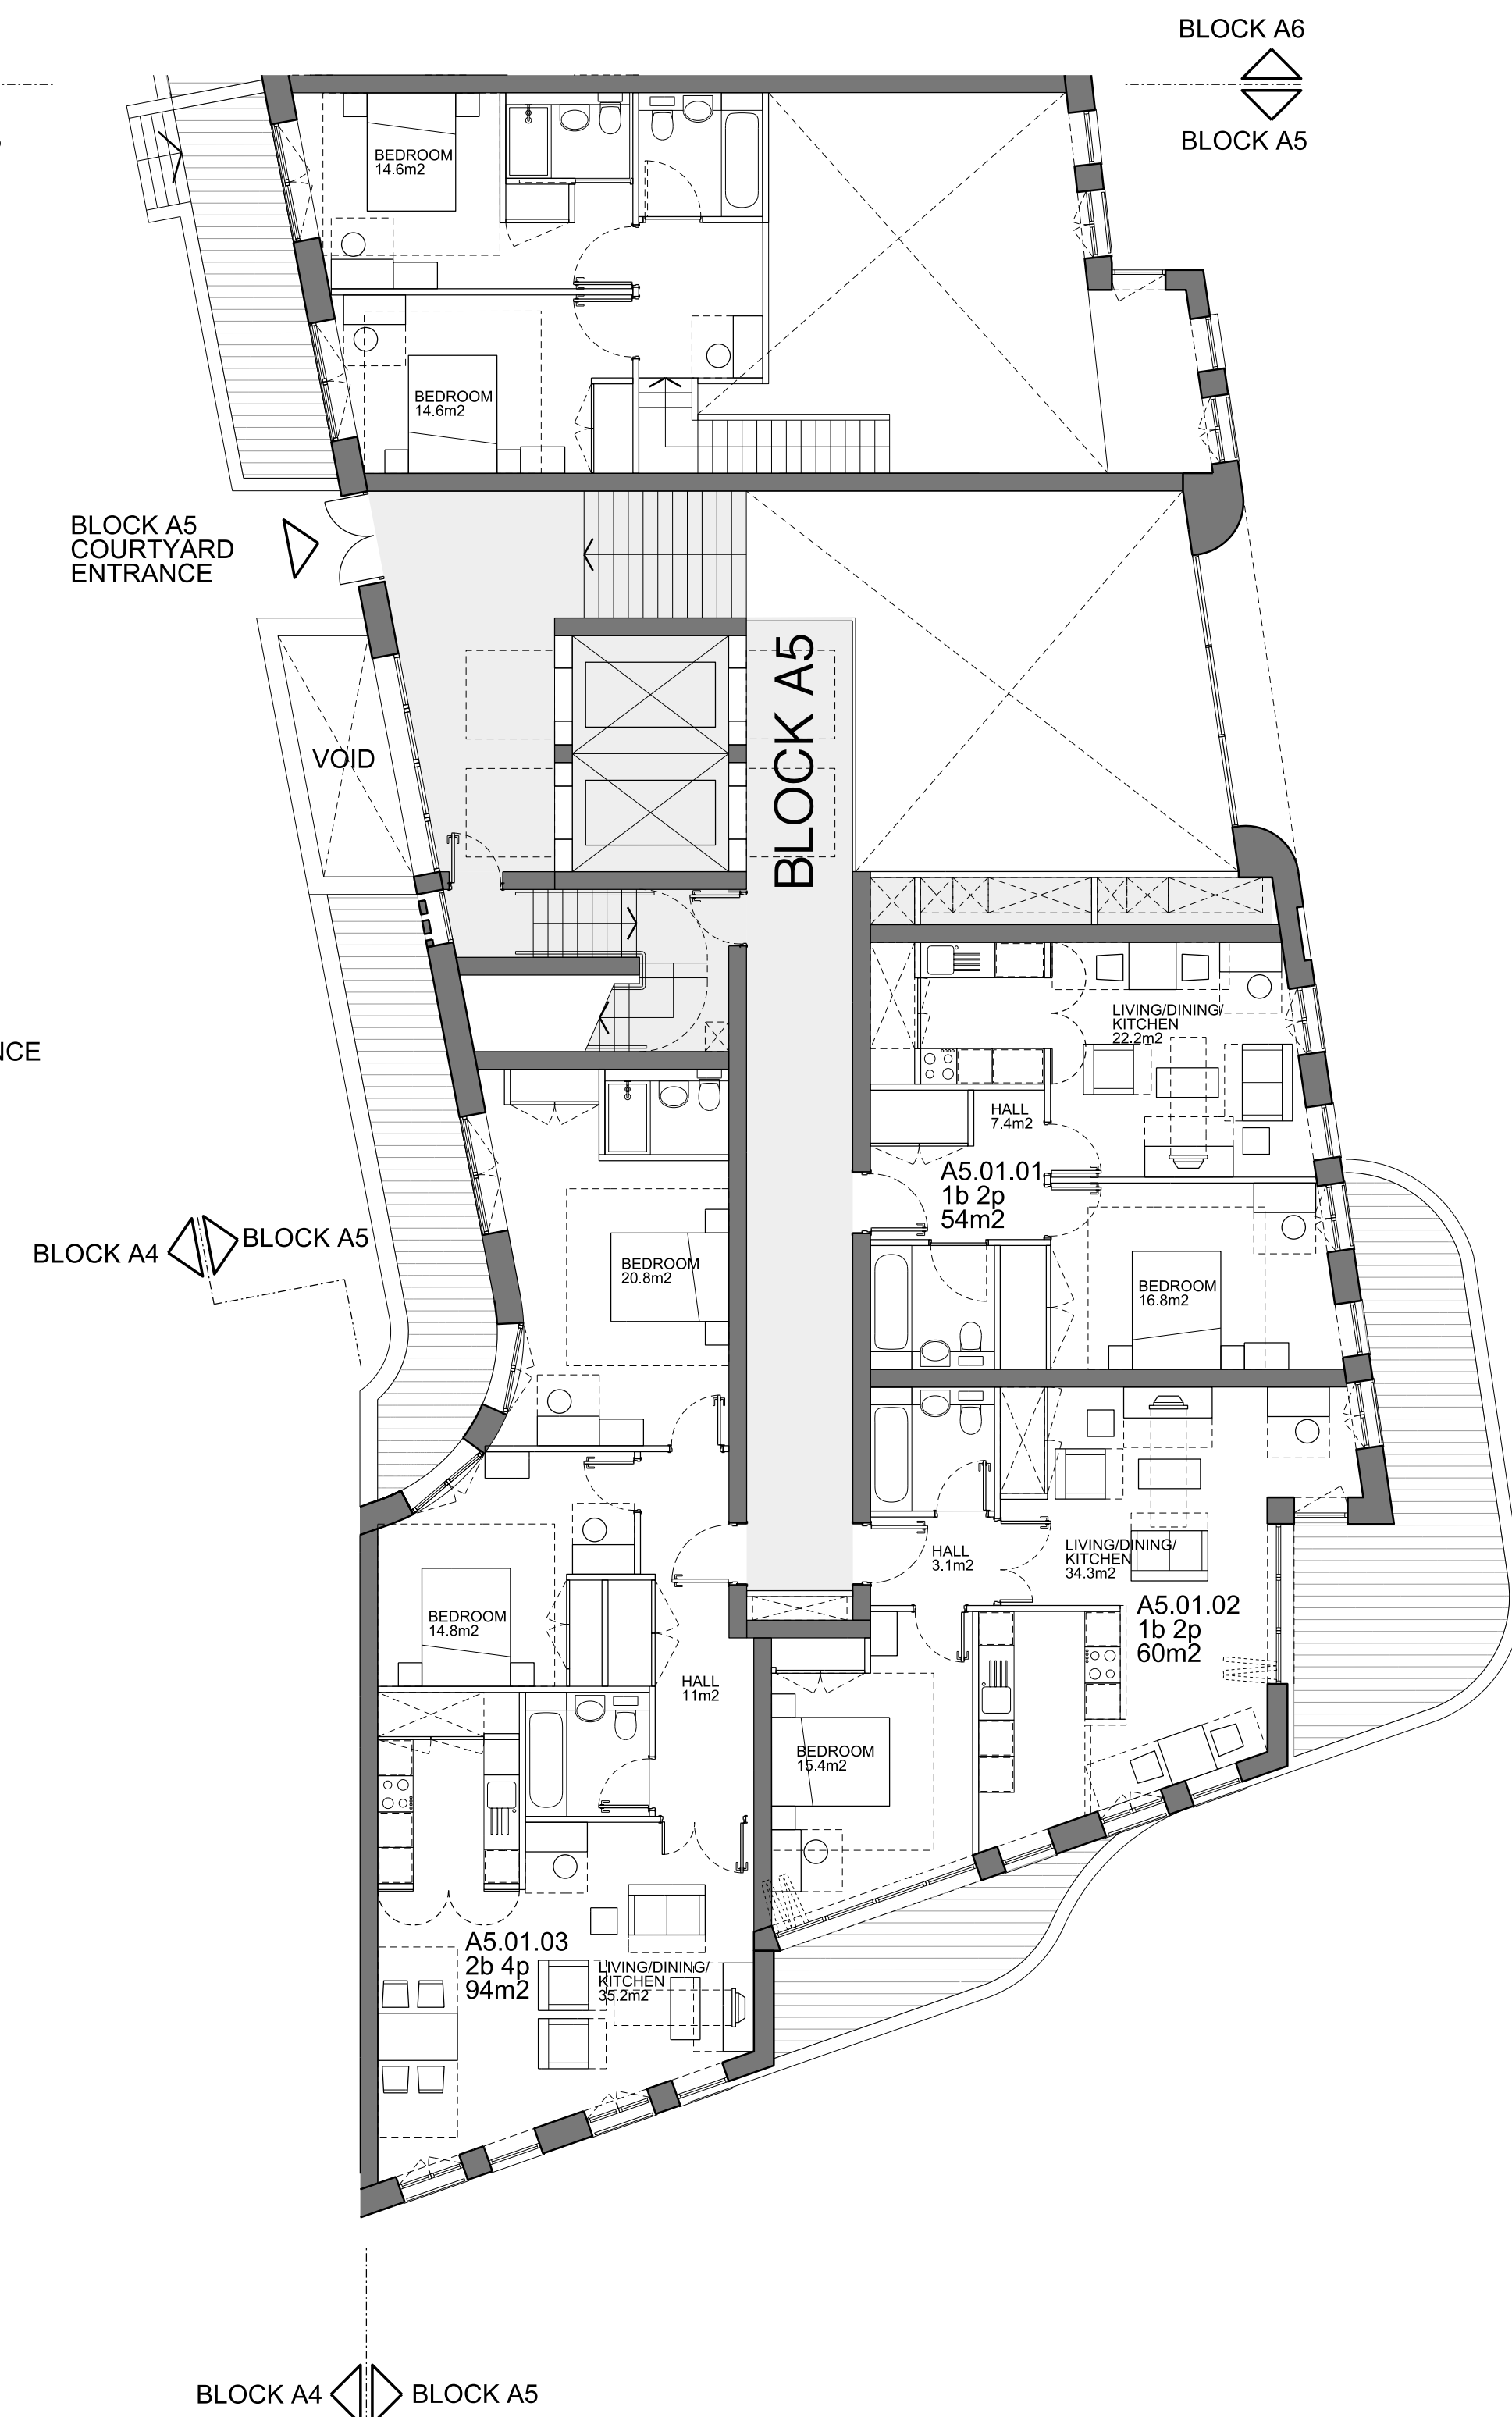


A5 UPPER GROUND LEVEL +17.225

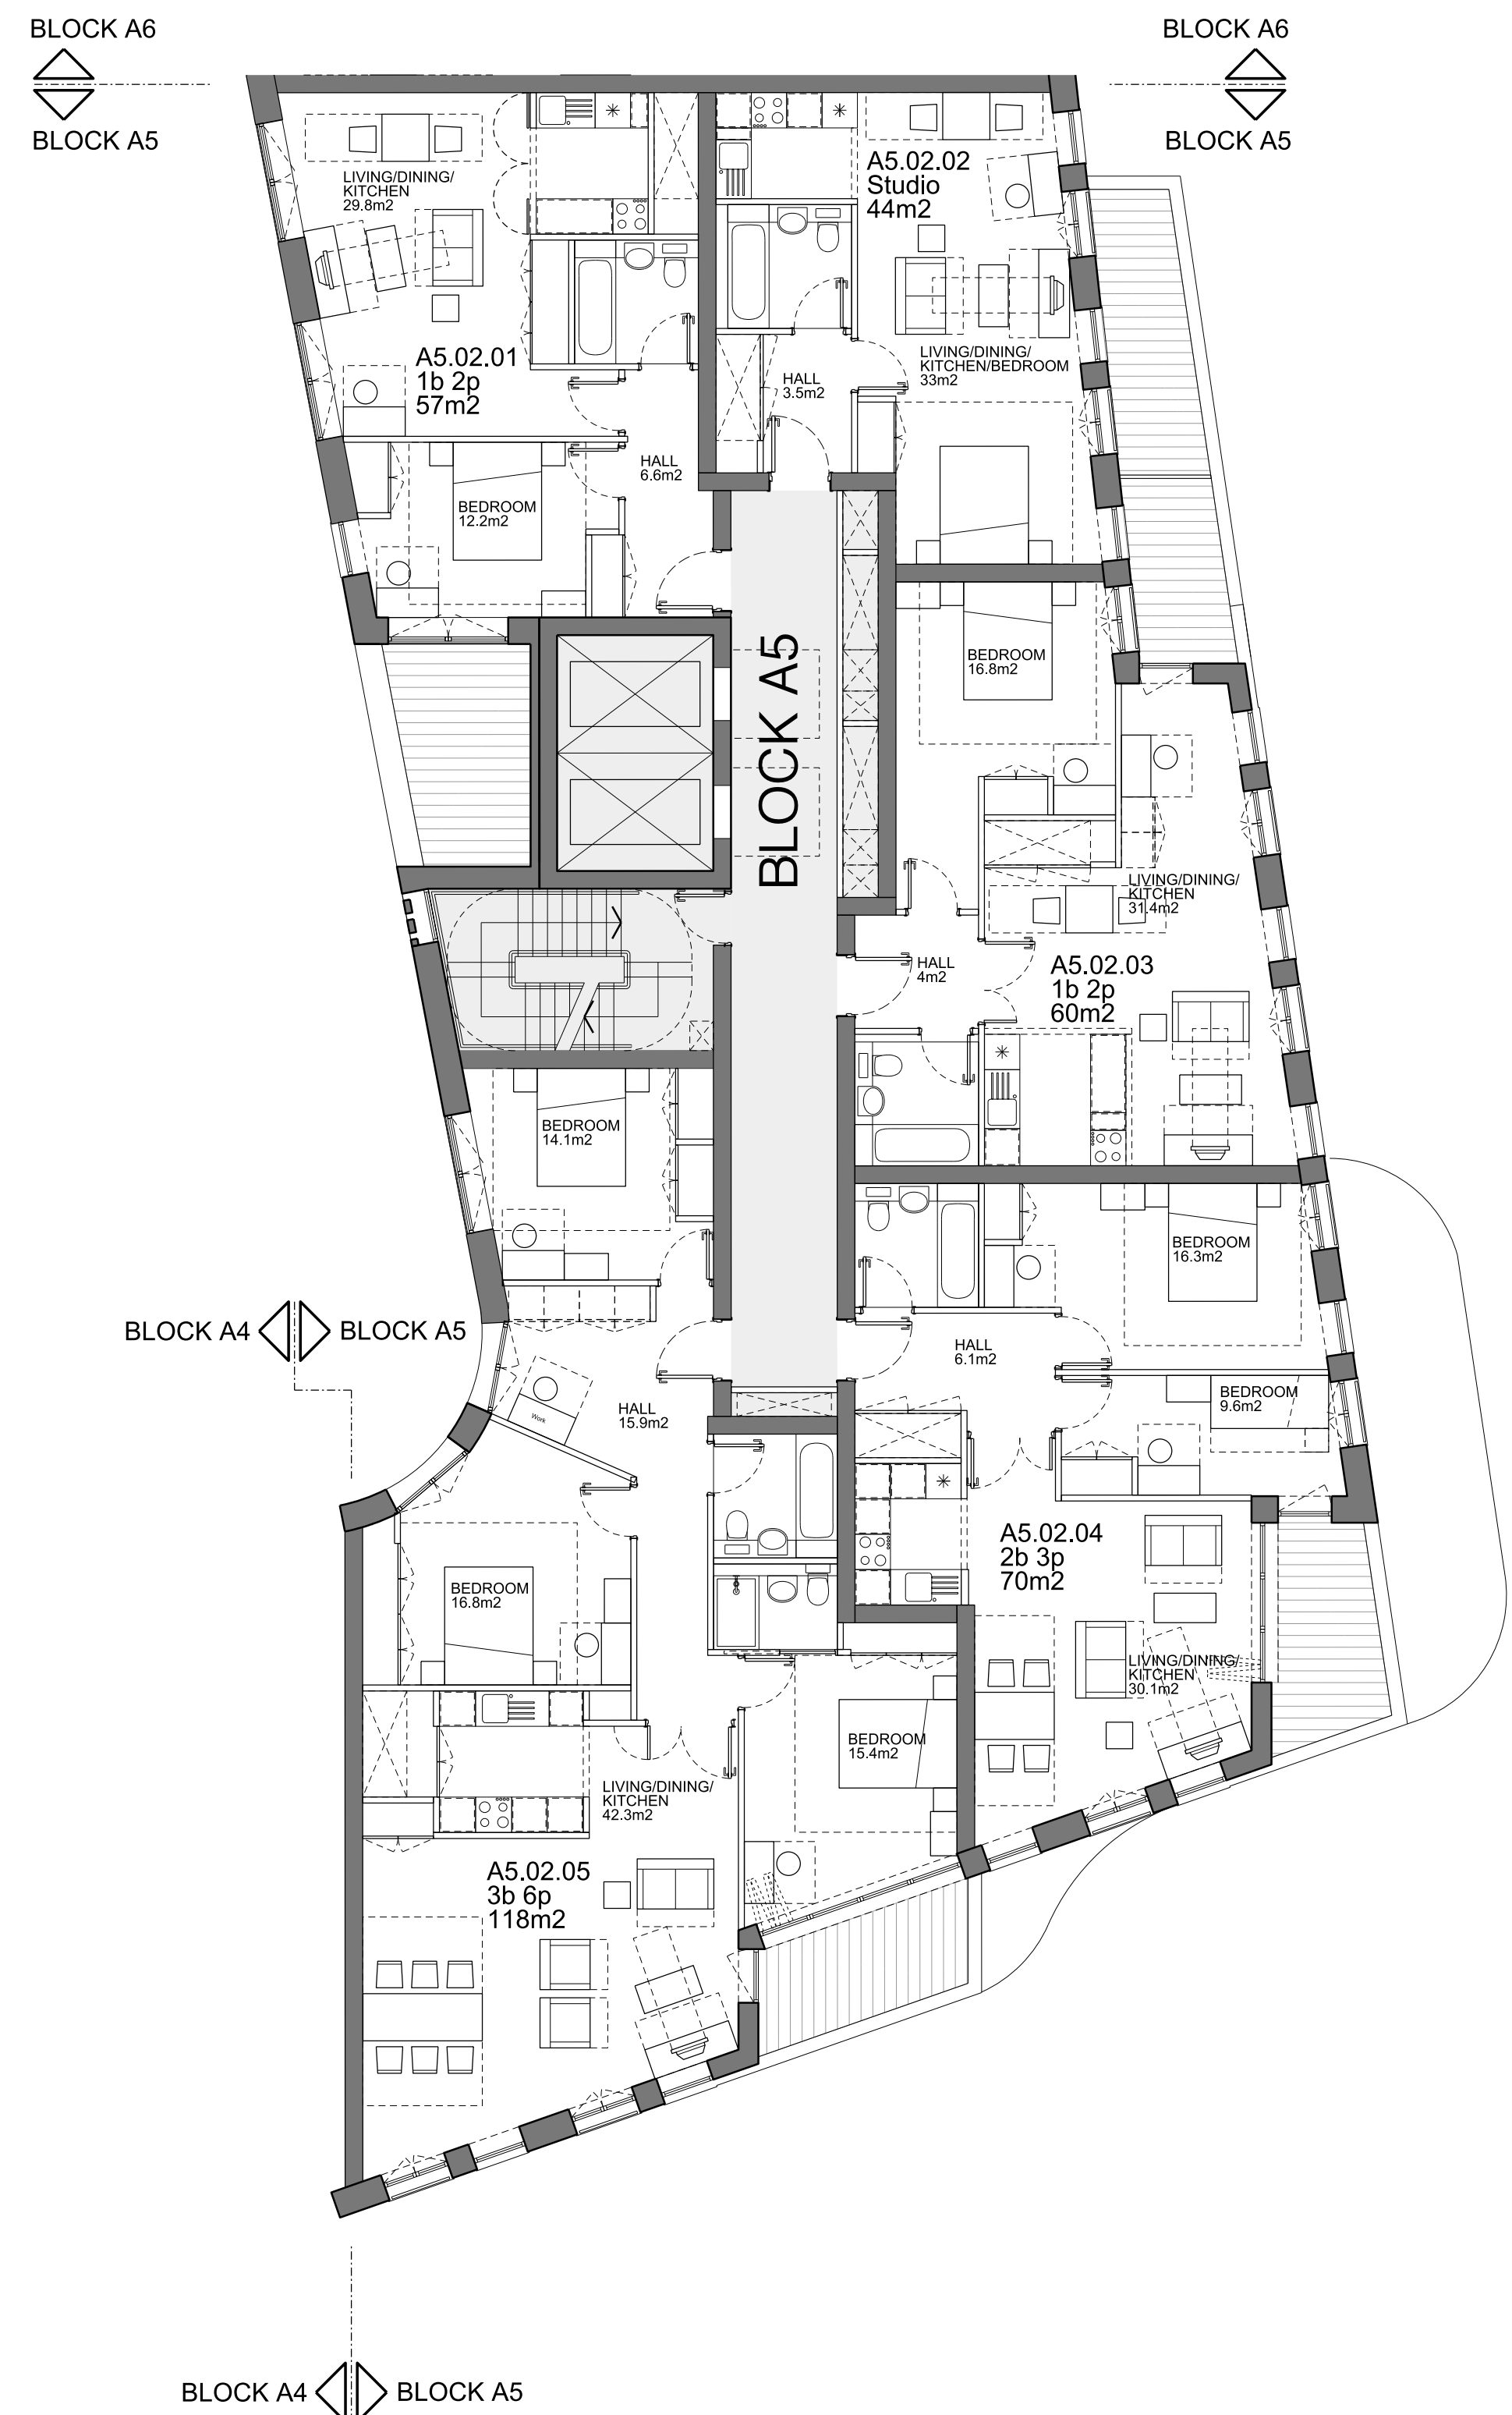

A5 LEVEL 01 +20.45


KEY	
	- Private amenity space at ground level
	- Private amenity space at upper levels
	- Communal amenity space
	- Green roof
	- Brown roof

REV	DATE	DESCRIPTION
P01	24/04/2013	Issued for Planning
P02	16/05/2013	Revised for Planning

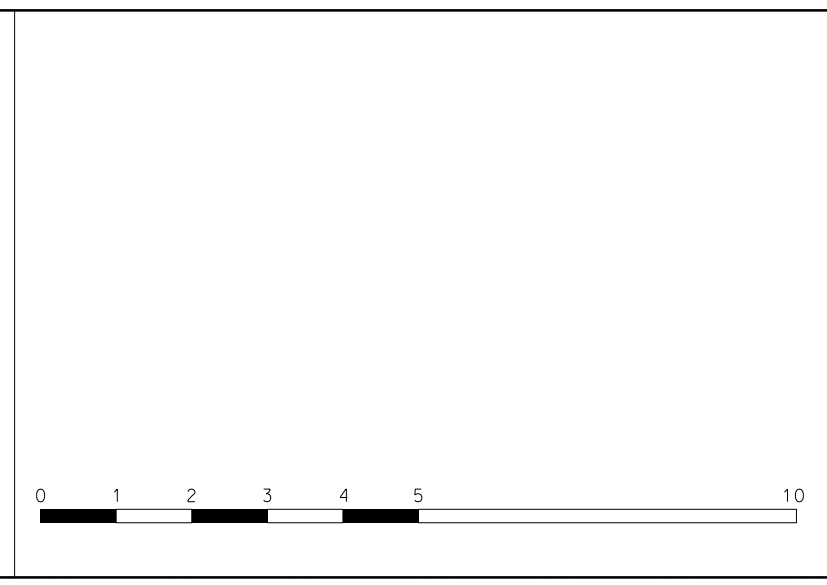


NOTE

- All dimensions to be checked on site by the contractor and such dimensions to be his responsibility.
- Report all drawing errors, omissions and discrepancies to the architect.

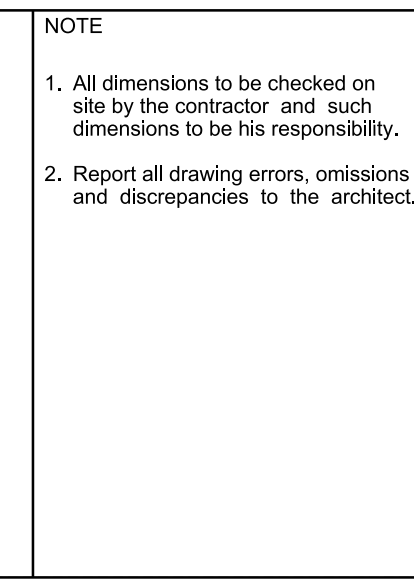


LOCATION					
ARCHITECTS Ltd	2ND FLOOR, BLOCK C, 5-23 OLD STREET LONDON EC1V 9HL				
TEL 020 7251 5261	FAX 020 7251 5123 WEB WWW.AHMM.CO.UK				
job title	ROYAL MAIL MOUNT PLEASANT PHOENIX PLACE PLOT P1				
drawing title / location	PROPOSED PLANS BLOCK A5 (01 OF 03)				
drawn by	checked	scale	status		
MR	CD	1:100@A1; 1:200@A3	PLANNING		
project	zone	type	classification	drawing no	revision
11159	P1	-	(00)	P161	P02




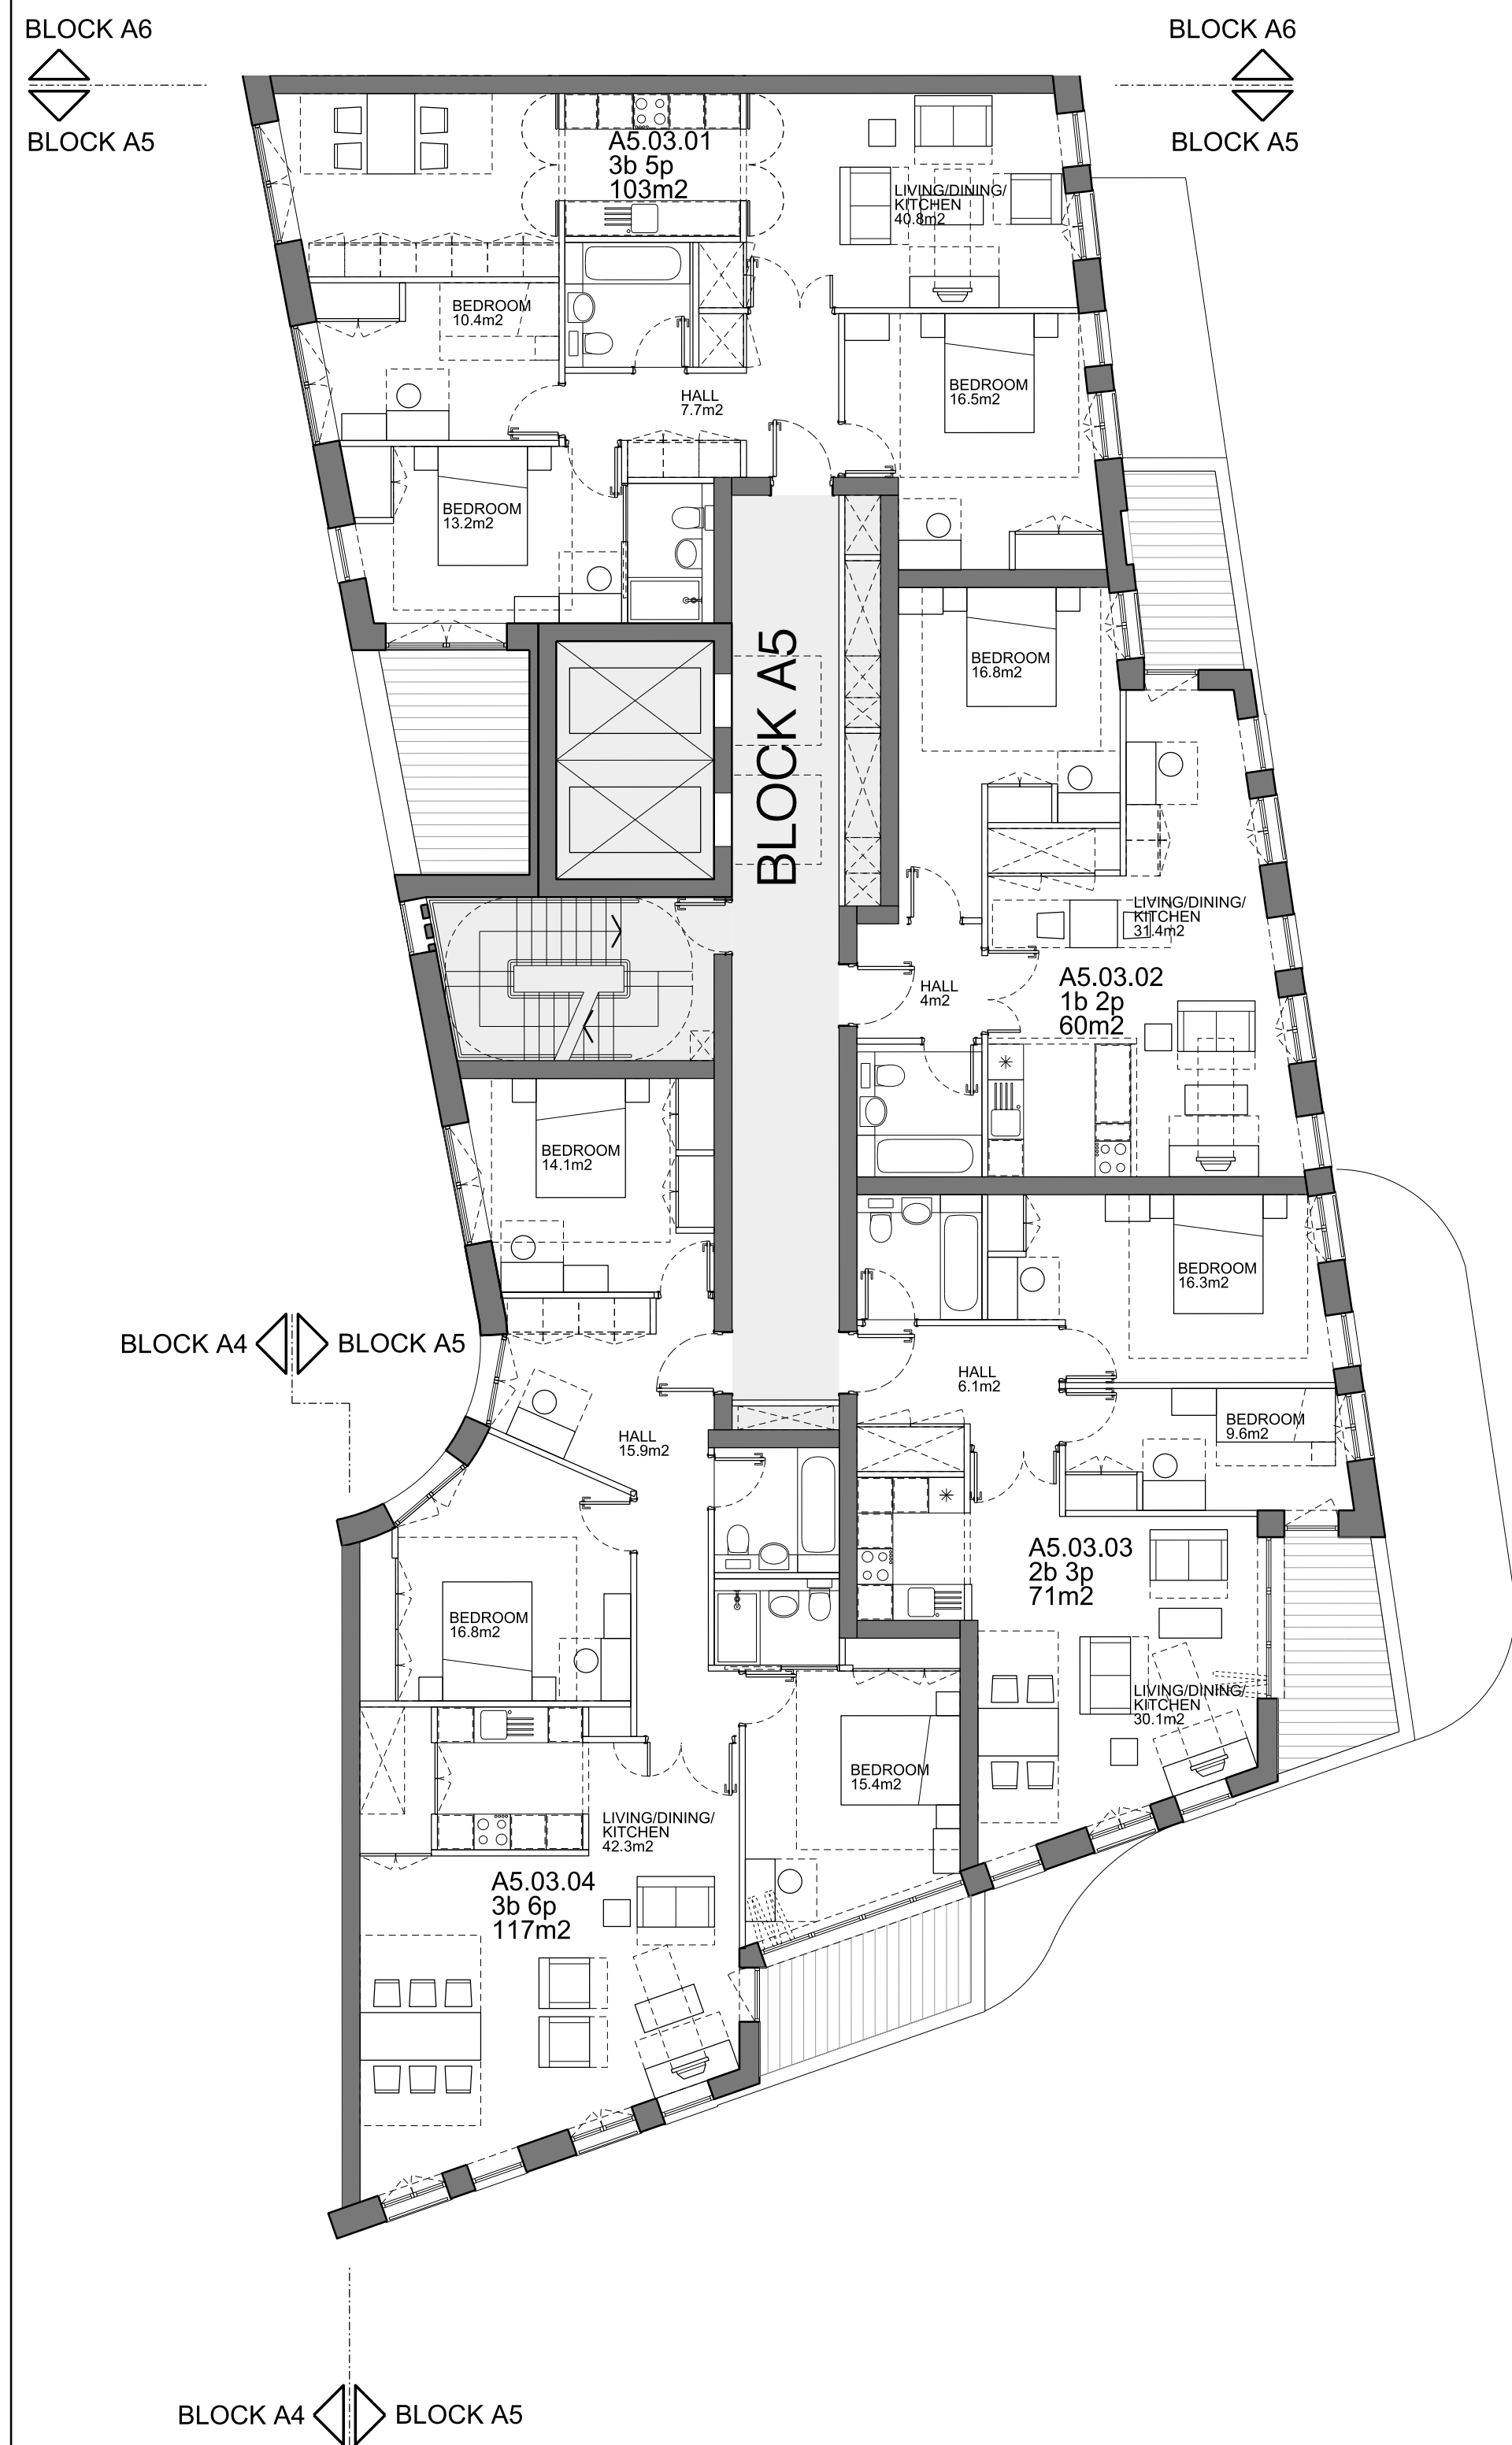

A5 LEVEL 02-03 +23.675-+26.90

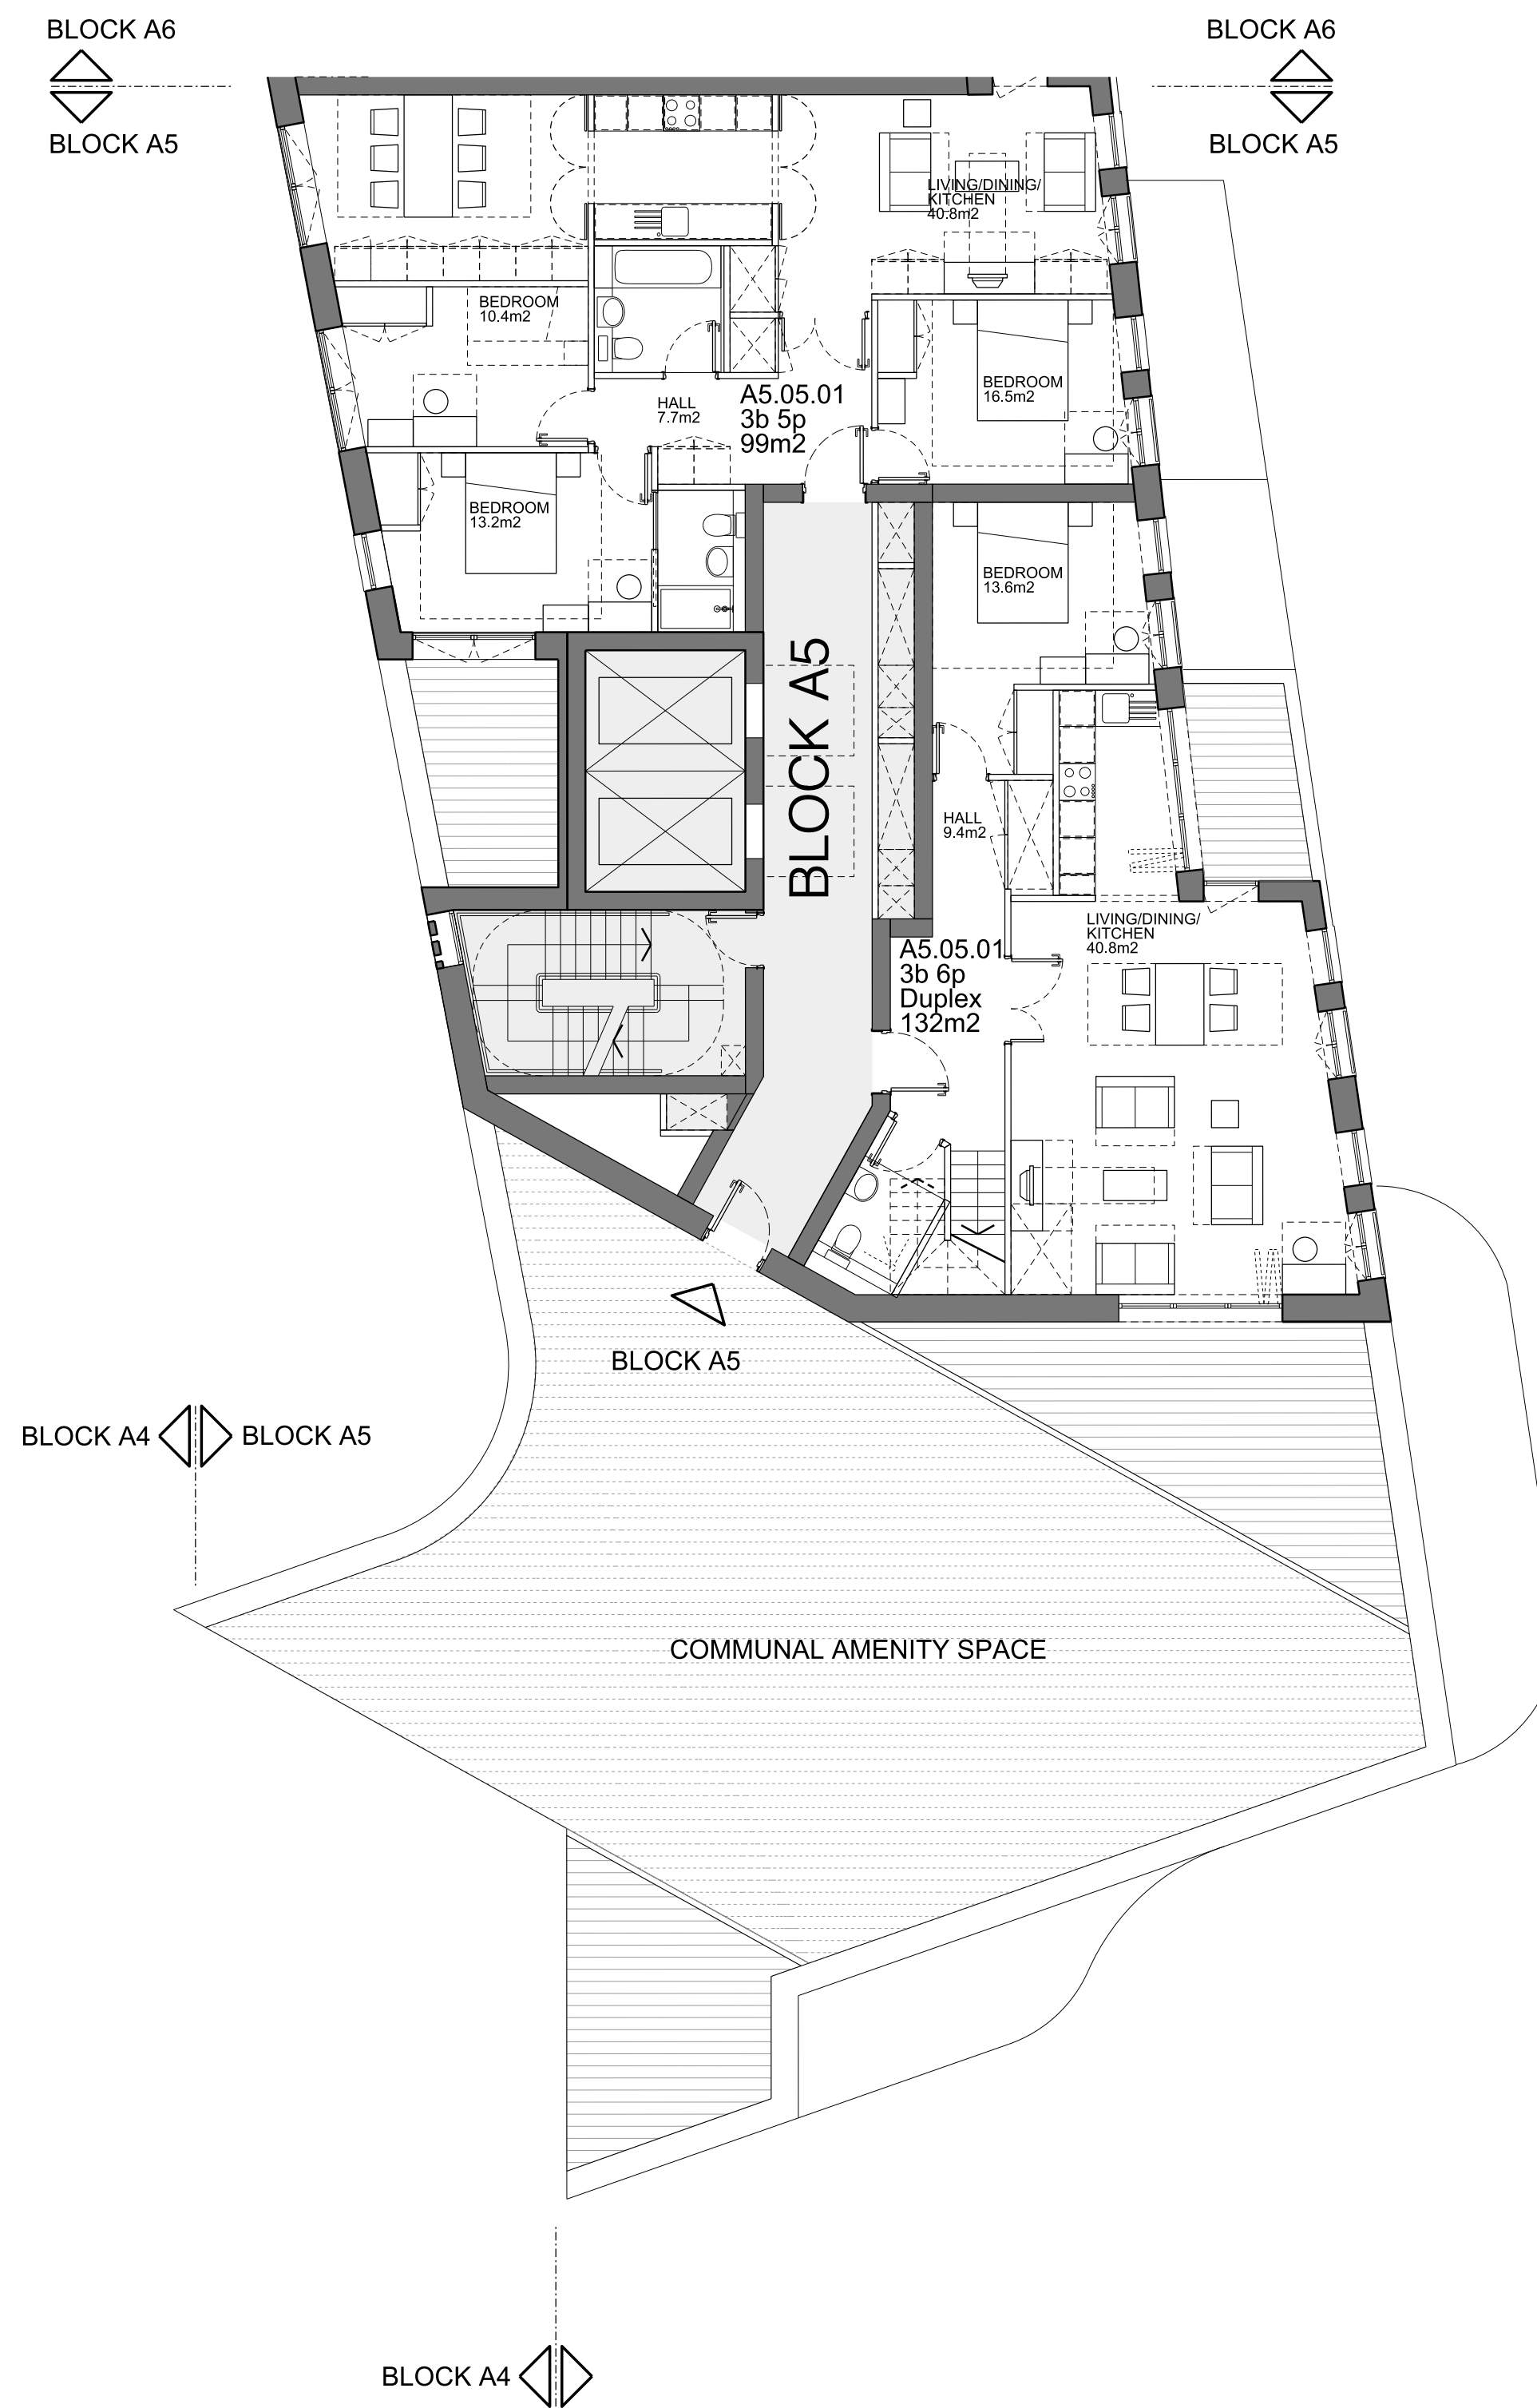

A5 LEVEL 04 +30.125

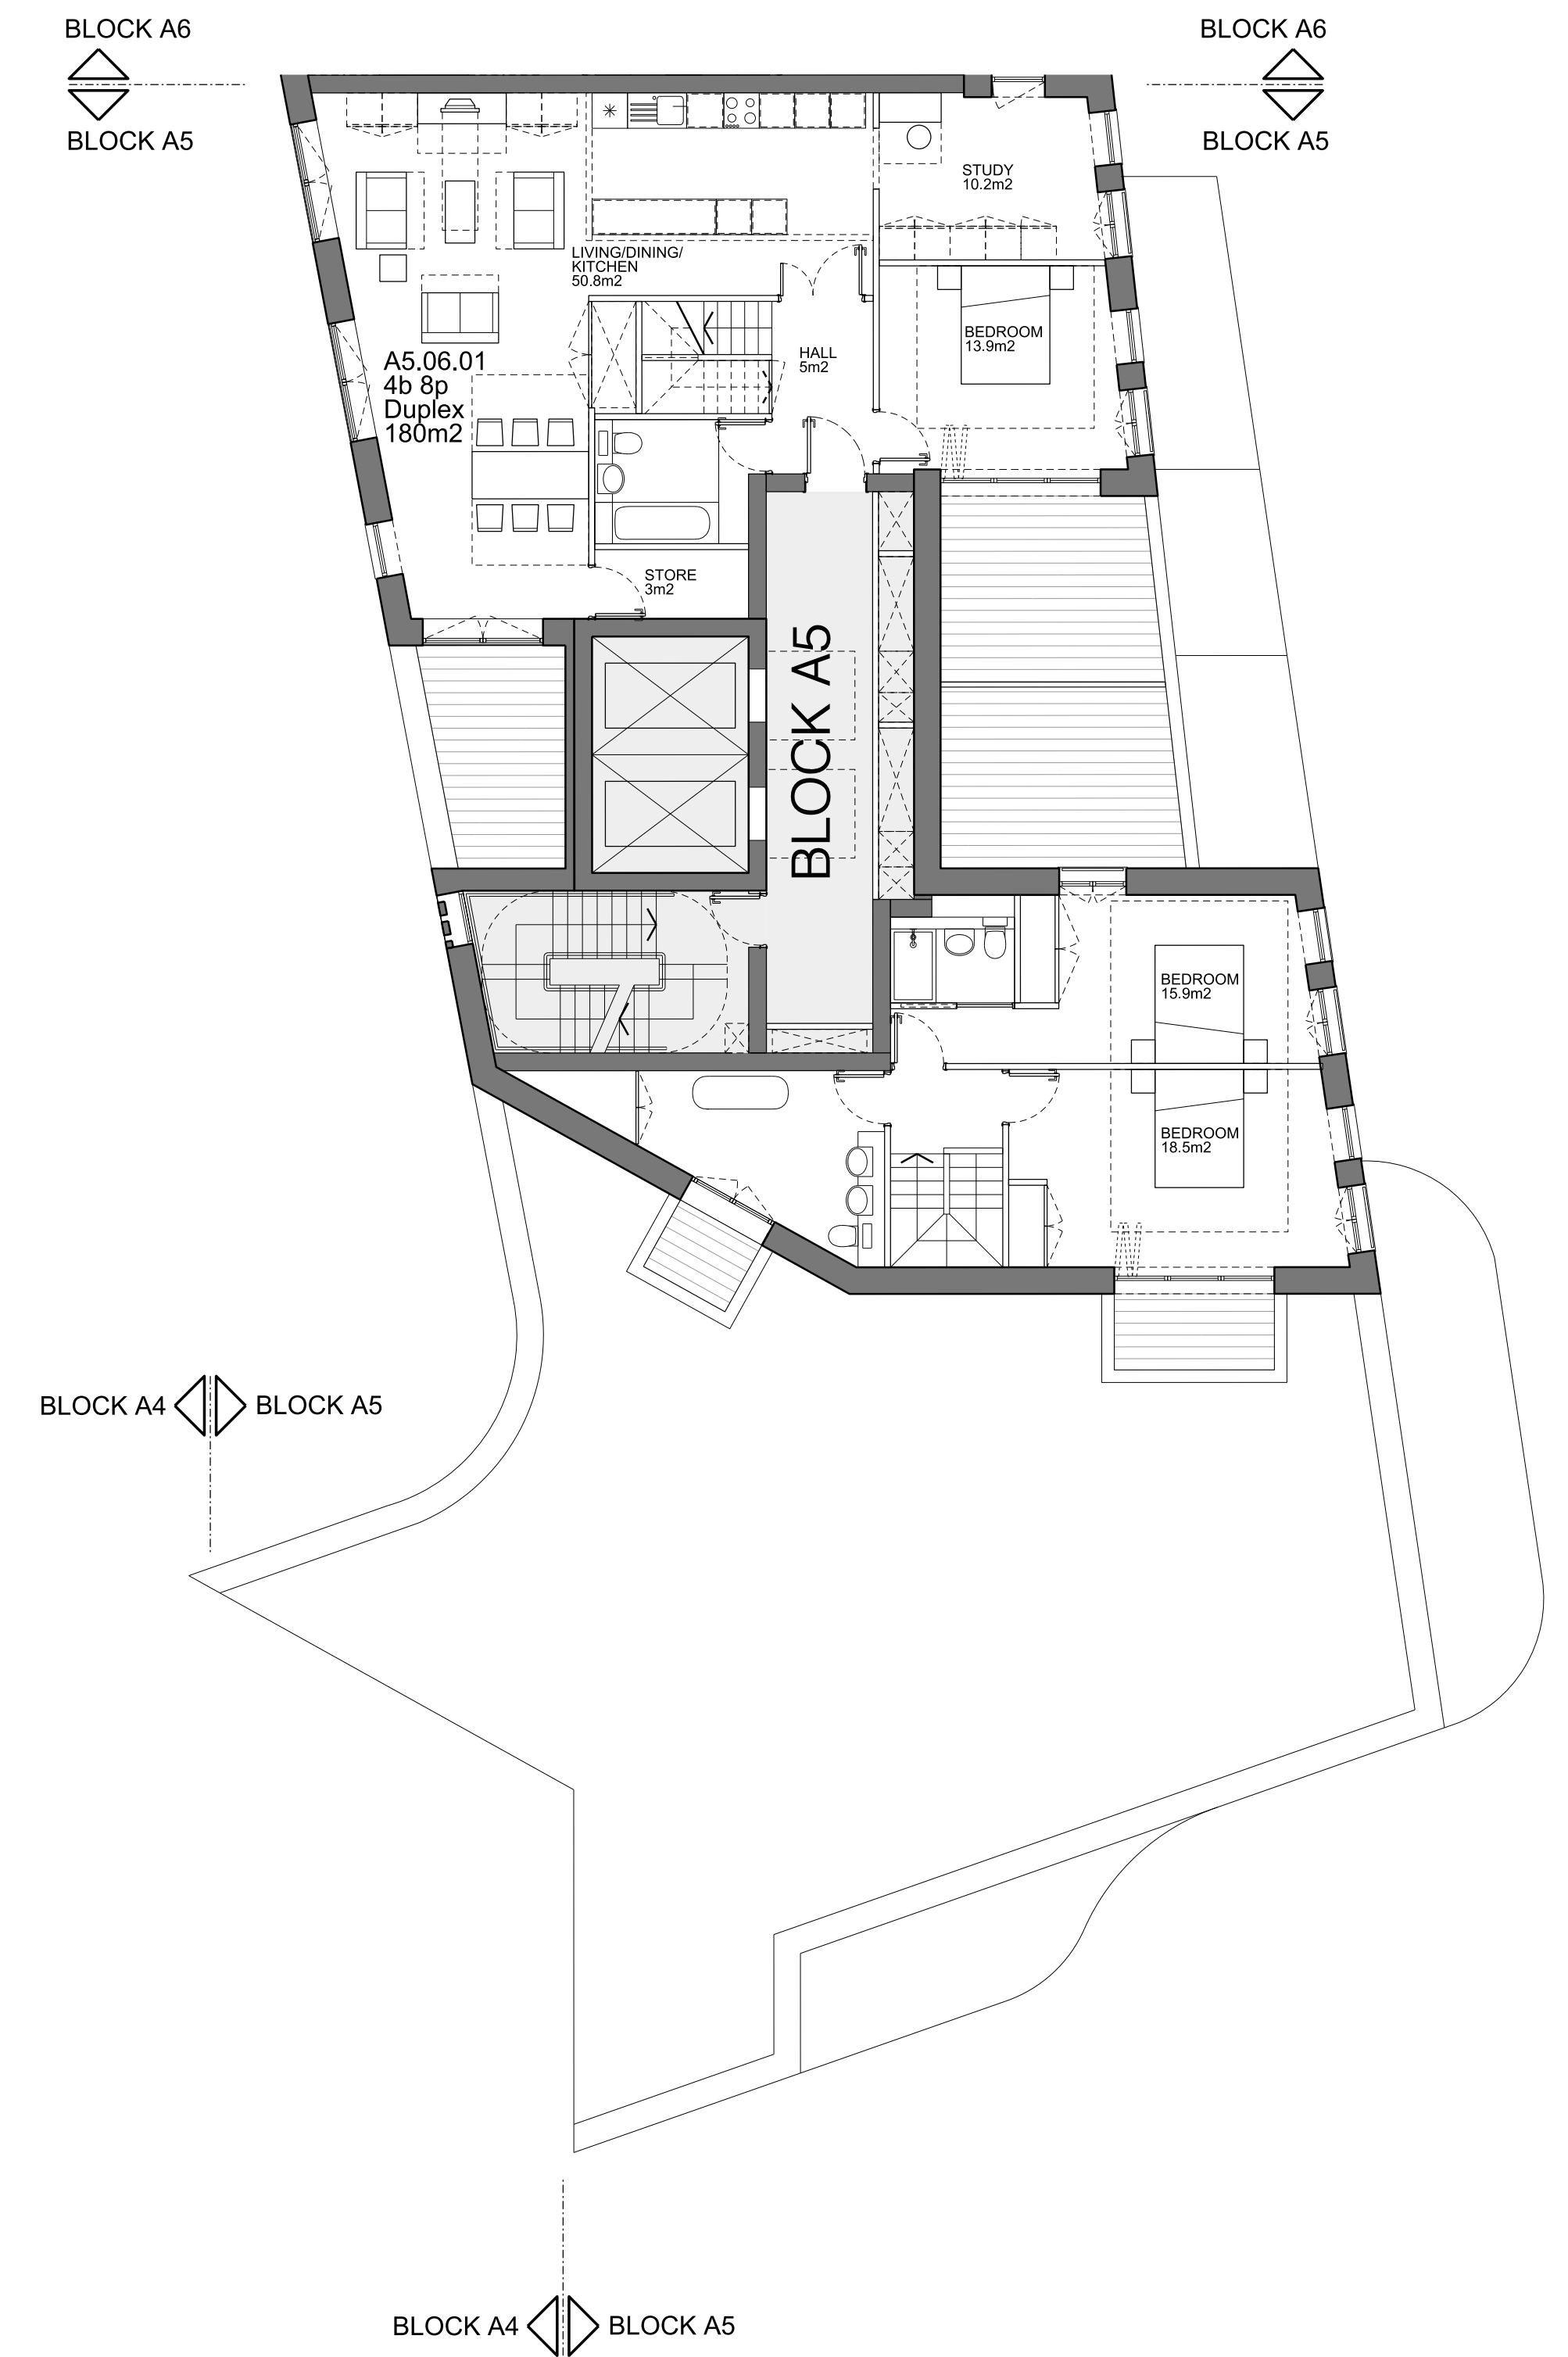


A5 LEVEL 05 +33.35

KEY	
	- Private amenity space at ground level
	- Private amenity space at upper levels
	- Communal amenity space
	- Green roof
	- Brown roof

REV	DATE	DESCRIPTION
P01	24/04/2013	Issued for Planning
P02	16/05/2013	Revised for Planning




- NOTE
1. All dimensions to be checked on site by the contractor and such dimensions to be his responsibility.
 2. Report all drawing errors, omissions and discrepancies to the architect.

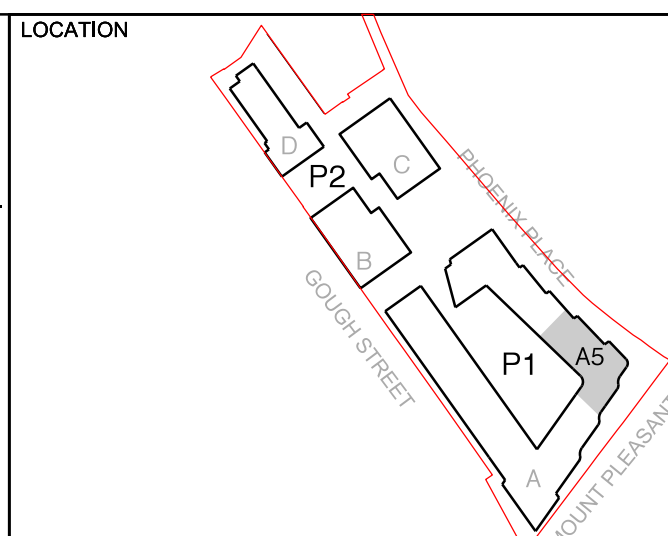


ALLFORD HALL MONAGHAN MORRIS					
ARCHITECTS Ltd 2ND FLOOR, BLOCK C, 5-23 OLD STREET LONDON EC1V 9HL TEL 020 7251 5261 FAX 020 7251 5123 WEB WWW.AHMM.CO.UK					
job title ROYAL MAIL MOUNT PLEASANT PHOENIX PLACE PLOT P1					
drawing title / location PROPOSED PLANS BLOCK A5 (02 OF 03)					
drawn by MR	checked CD	scale 1:100@A1; 1:200@A3	status PLANNING		
project 11159	zone P1	type -	classification (00)	drawing no P162	revision P02



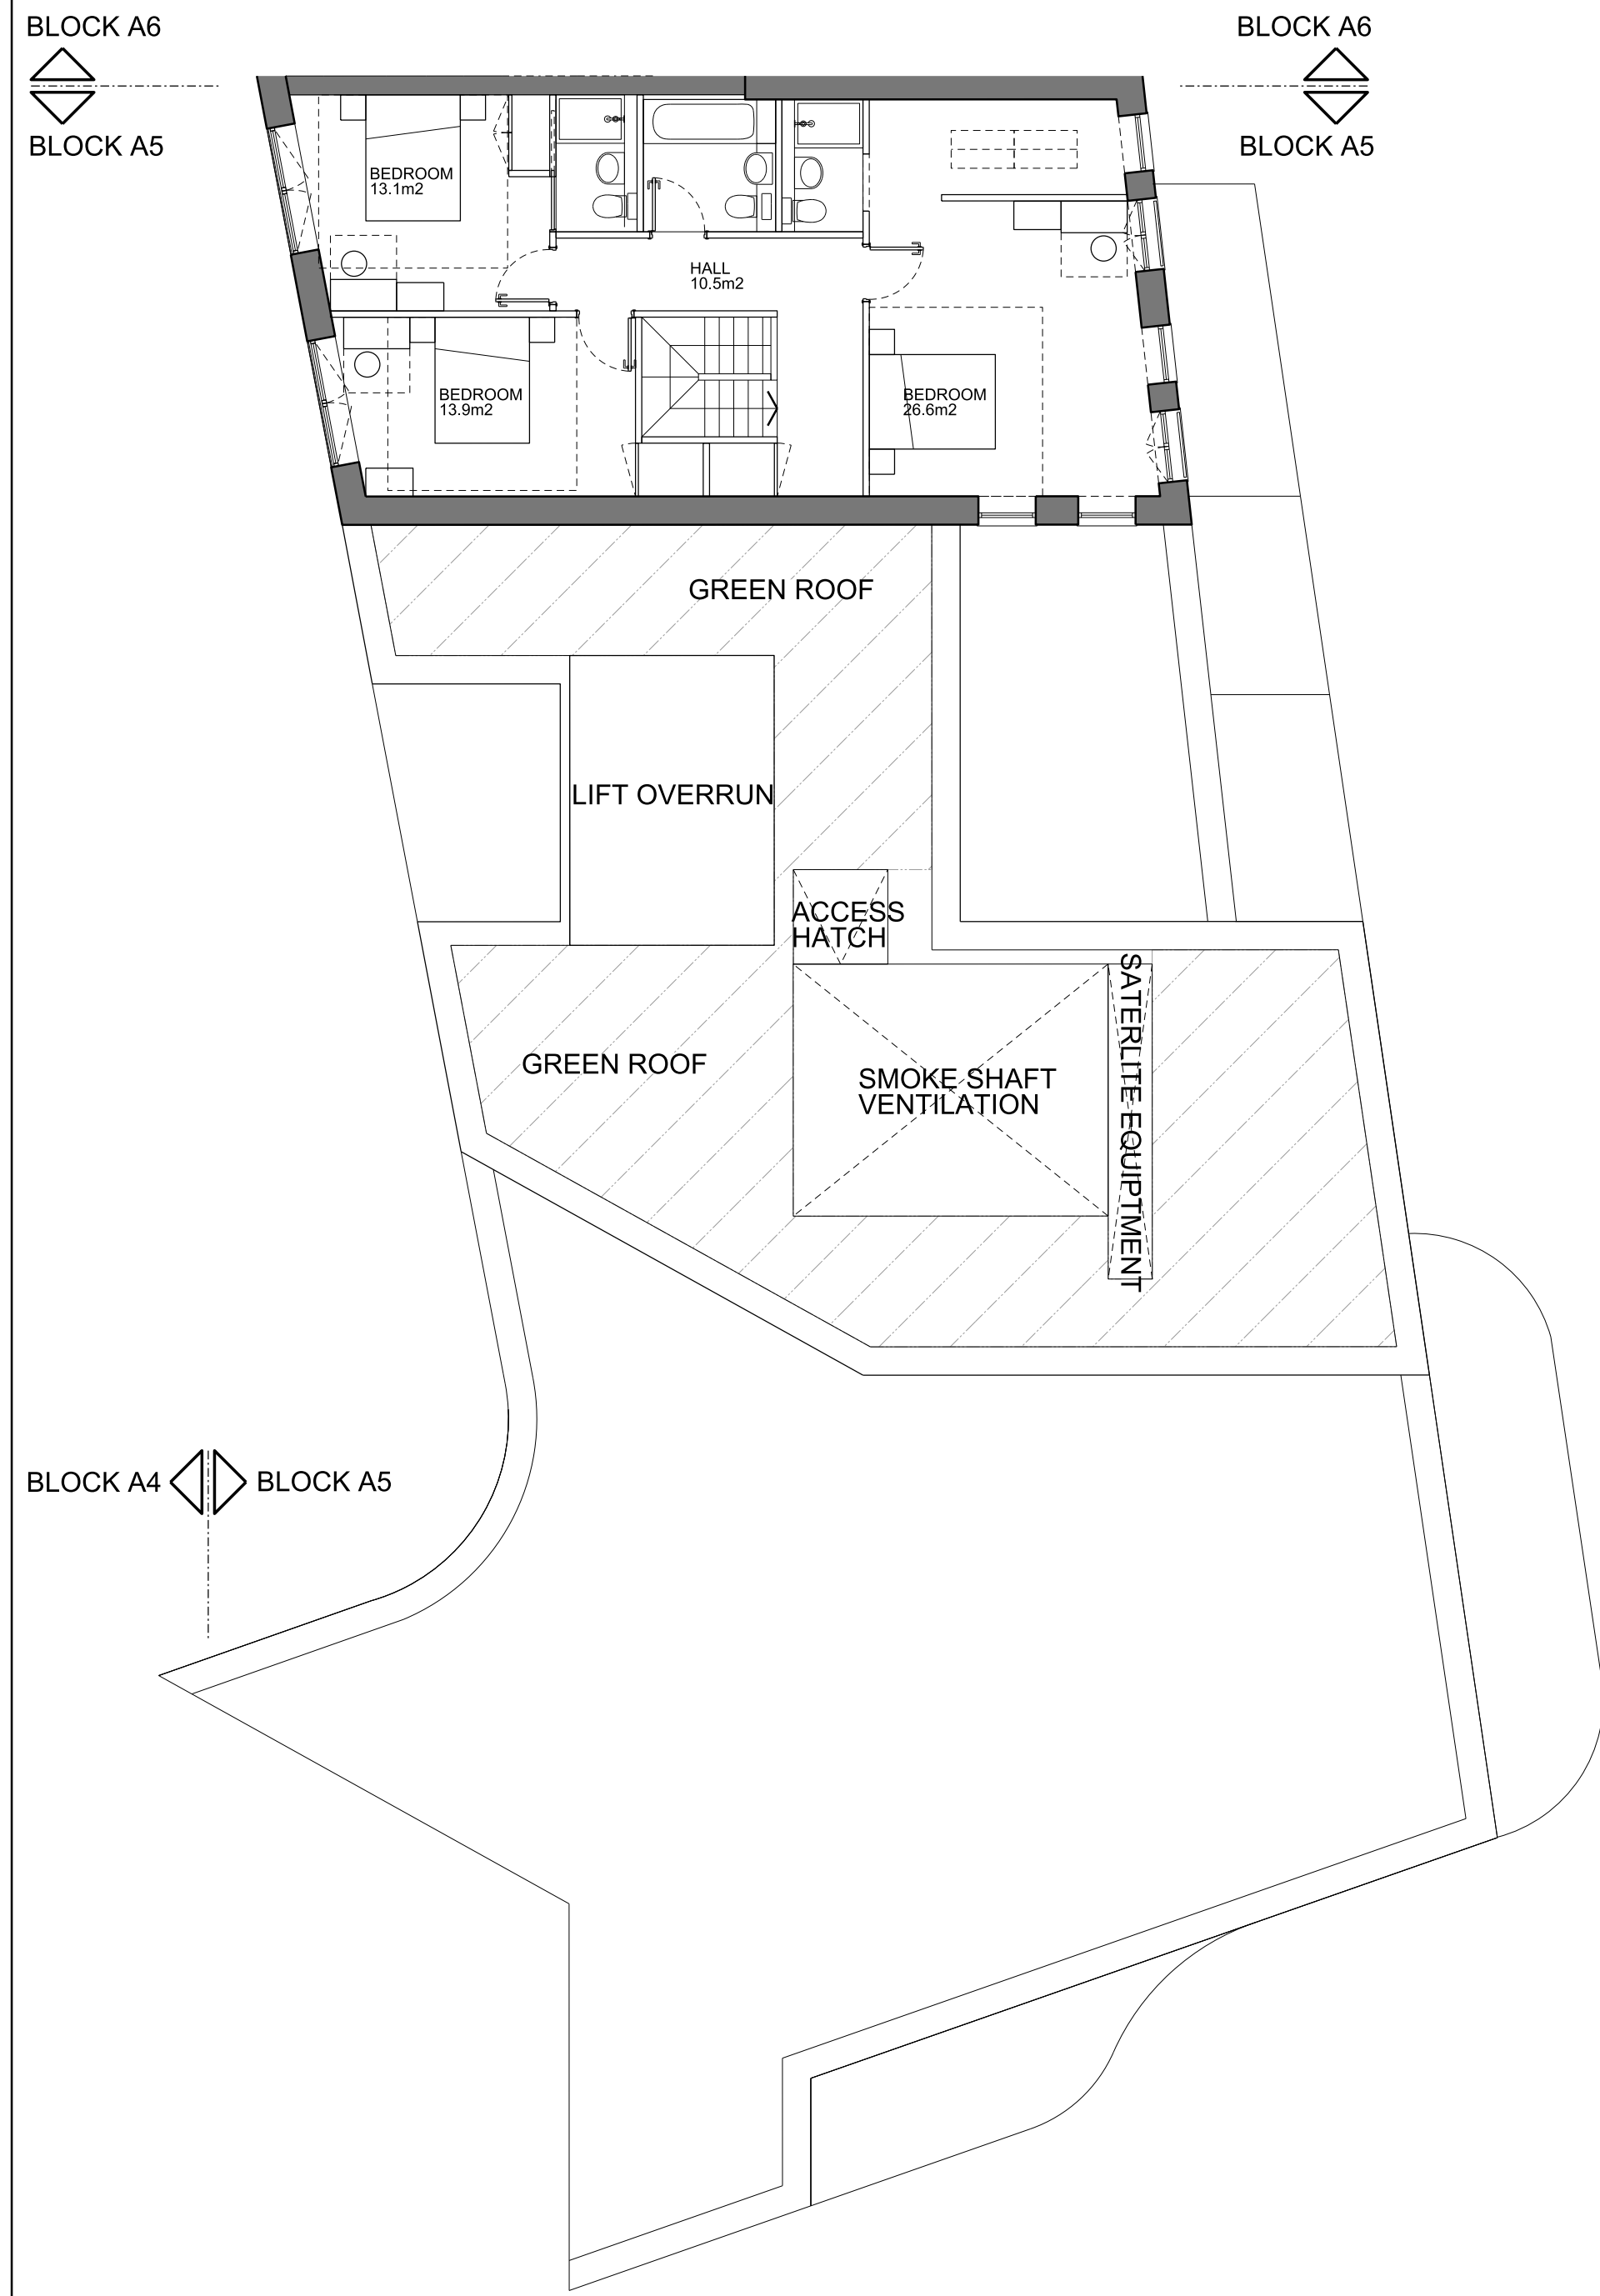


A5 LEVEL 06 +36.575

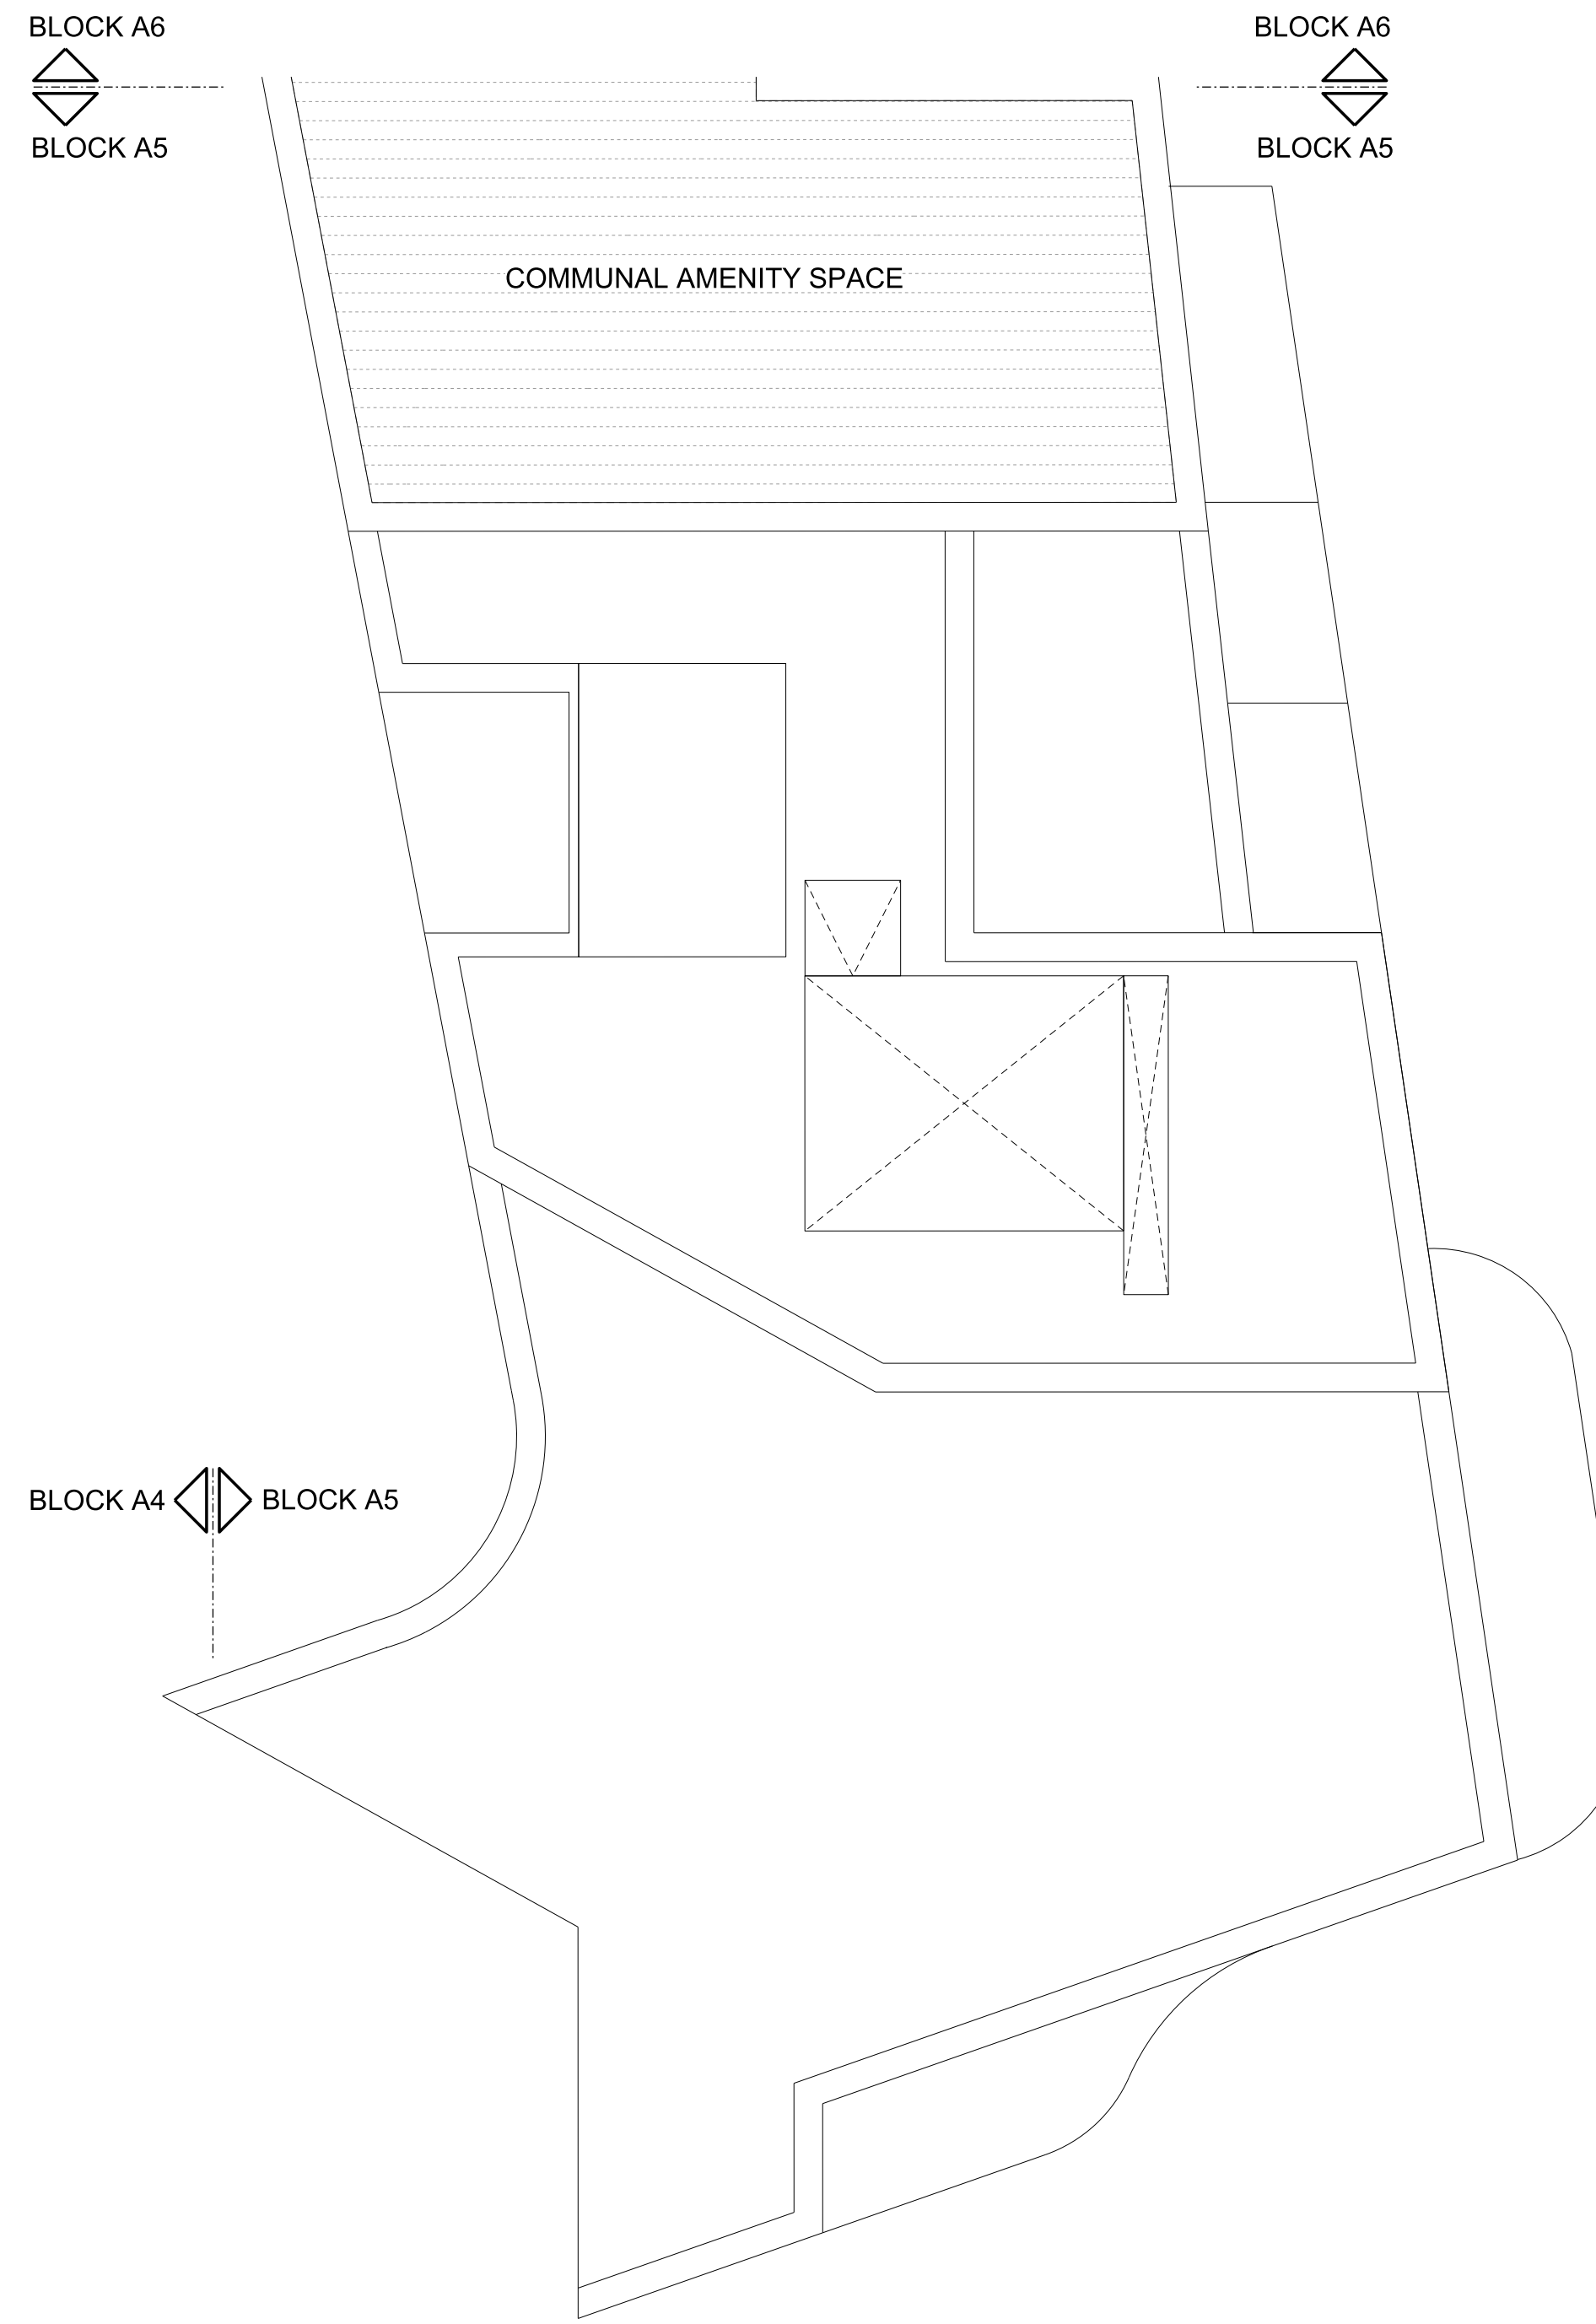

A5 ROOF +39.80

KEY	
	- Private amenity space at ground level
	- Private amenity space at upper levels
	- Communal amenity space
	- Green roof
	- Brown roof


REV	DATE	ISSUED FOR
P01	24/04/2013	Issued for Planning

 

NOTE

- All dimensions to be checked on site by the contractor and such dimensions to be his responsibility.
- Report all drawing errors, omissions and discrepancies to the architect.

LOCATION

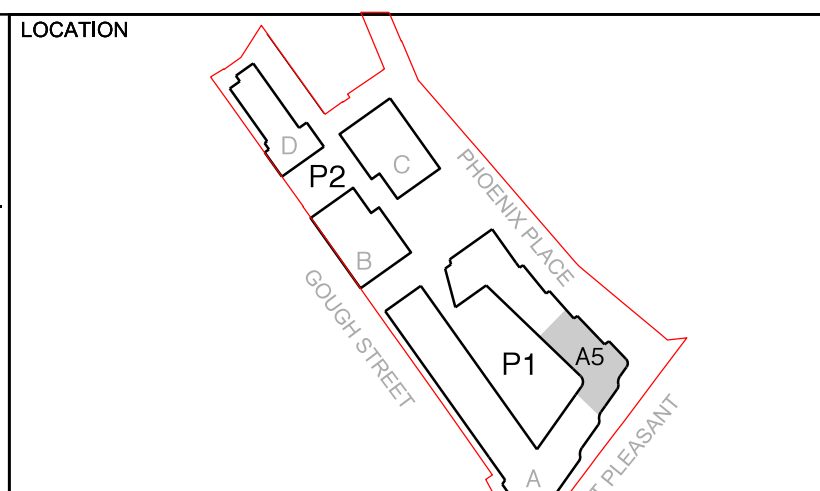

ALLFORD HALL MONAGHAN MORRIS ARCHITECTS Ltd 2ND FLOOR, BLOCK C, 5-23 OLD STREET LONDON EC1V 9HL TEL 020 7251 5261 FAX 020 7251 5123 WEB WWW.AHMM.CO.UK					
job title ROYAL MAIL MOUNT PLEASANT PHOENIX PLACE PLOT P1					
drawing title / location PROPOSED PLANS BLOCK A5 (03 OF 03)					
drawn by MR	checked CD	scale 1:100@A1; 1:200@A3	status PLANNING		
project 11159	zone P1	type -	classification (00)	drawing no P163P01	revision

