


REV	DATE	DESCRIPTION
P01	24/04/13	Issued for Planning
P02	16/05/13	Revised for Planning

**NOTE**

- All dimensions to be checked on site by the contractor and such dimensions to be his responsibility.
- Report all drawing errors, omissions and discrepancies to the architect.

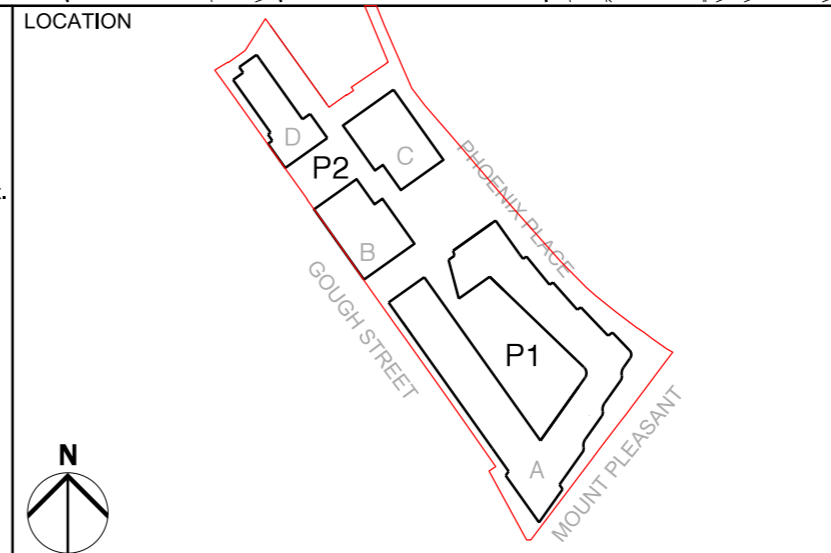


**ALLFORD HALL MONAGHAN MORRIS**  
 ARCHITECTS LTD  
 2ND FLOOR, BLOCK C, 5-23 OLD STREET LONDON EC1V 9HL  
 TEL 020 7251 5261 FAX 020 7251 5123 WEB WWW.AHMM.CO.UK

job title  
**RMG MOUNT PLEASANT PHOENIX PLACE MASTERPLAN**

drawing title / location  
**MASTERPLAN EXISTING GROUND PLAN**

drawn by	checked	scale	status
AB	CD	1:1250@A1; 1:2500@A3	PLANNING
project	zone	type	classification
11159	MP -	(00)	P002P02




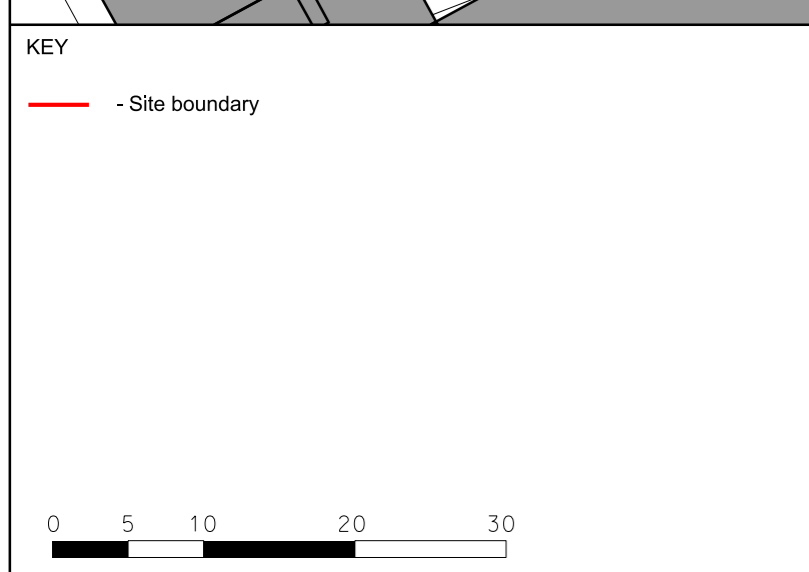

REV	DATE	ISSUED FOR
P01	24/04/13	Issued for Planning
P02	16/05/13	Revised for Planning

**NOTE**

- All dimensions to be checked on site by the contractor and such dimensions to be his responsibility.
- Report all drawing errors, omissions and discrepancies to the architect.

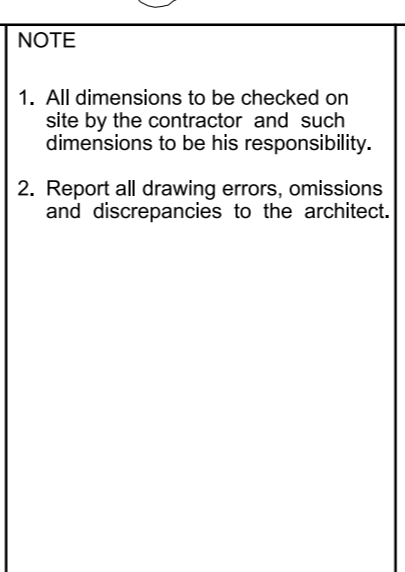


drawn by	checked	scale	status
AB	CD	1:500@A1; 1:1000@A3	PLANNING
project	zone	type	classification
11159	MP-	(00)	P010/P02

**ALLFORD HALL MONAGHAN MORRIS**  
 ARCHITECTS LTD  
 2ND FLOOR, BLOCK C, 5-23 OLD STREET LONDON EC1V 9HL  
 TEL 020 7251 5261 FAX 020 7251 5123 WEB WWW.AHMM.CO.UK

job title  
**RMG MOUNT PLEASANT PHOENIX PLACE MASTERPLAN**  
 drawing title / location  
**SITE WIDE EXISTING GROUND PLAN INC.LEVELS**



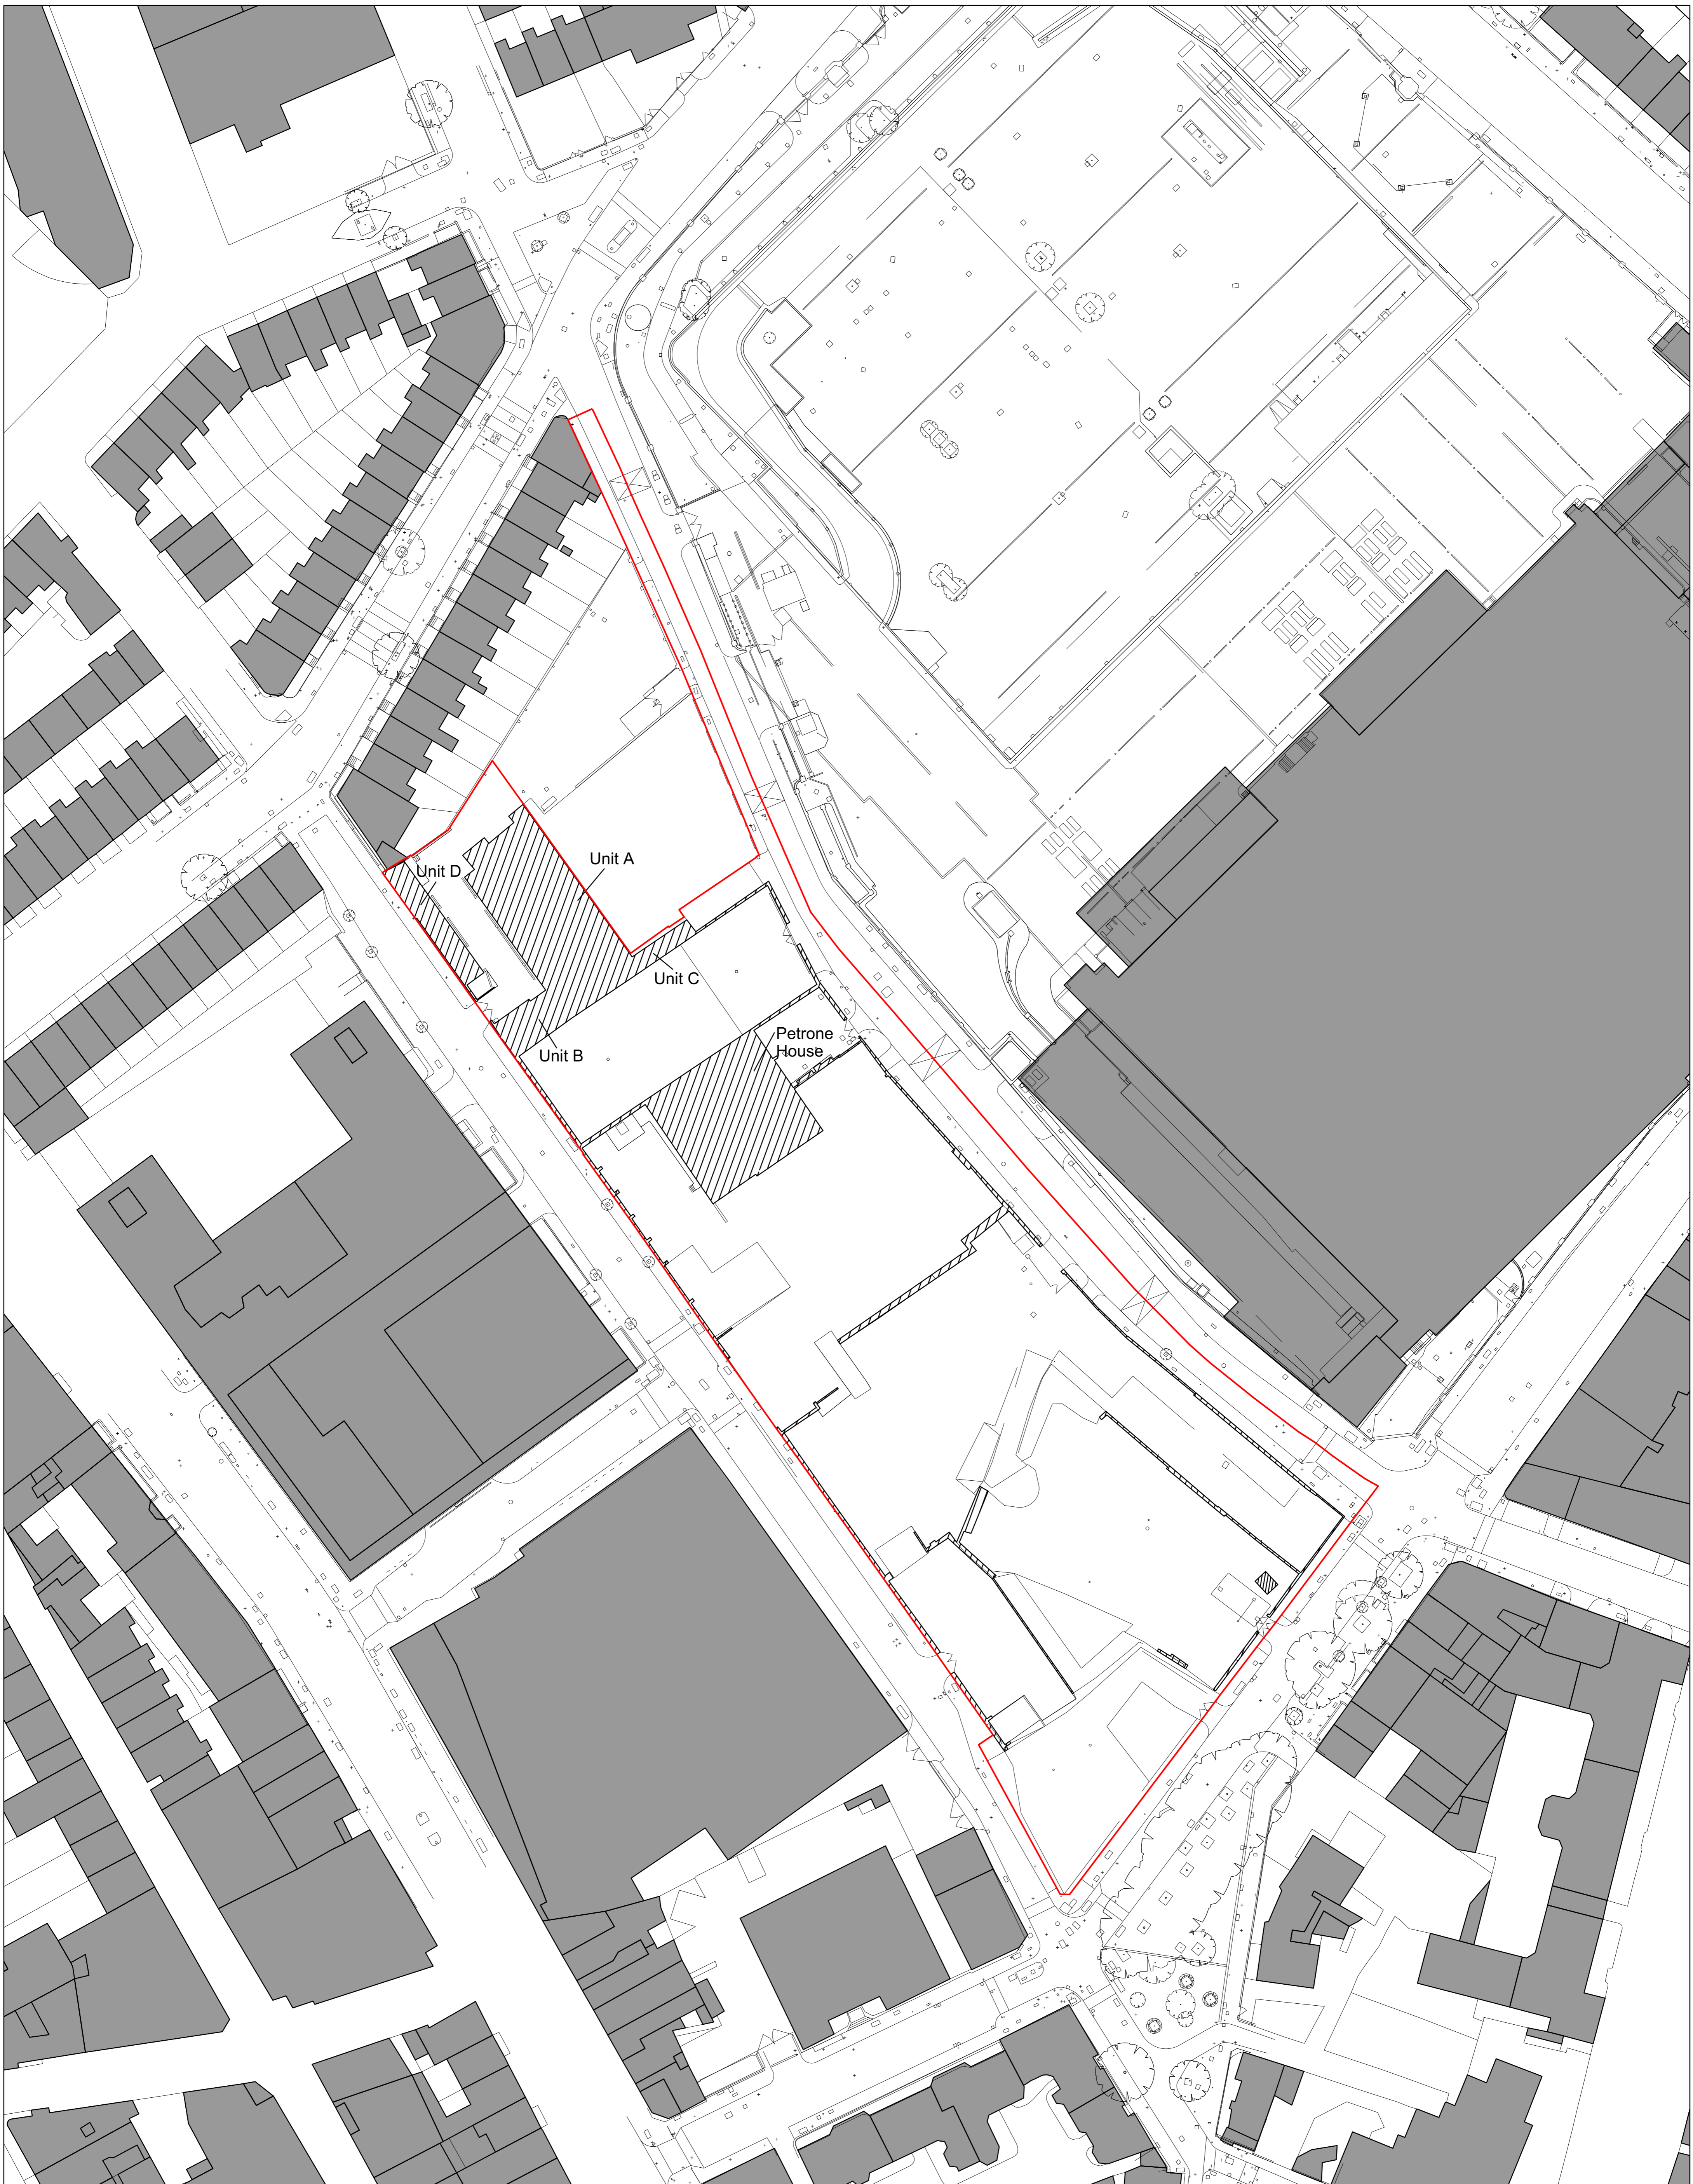


KEY
- Site boundary
- To be demolished

For more information regarding Buildings to be demolished please refer to 1600/P2/P010

REV	DATE	DESCRIPTION
P01	24/04/13	Issued for Planning
P02	16/05/13	Revised for Planning

**NOTE**

- All dimensions to be checked on site by the contractor and such dimensions to be his responsibility.
- Report all drawing errors, omissions and discrepancies to the architect.

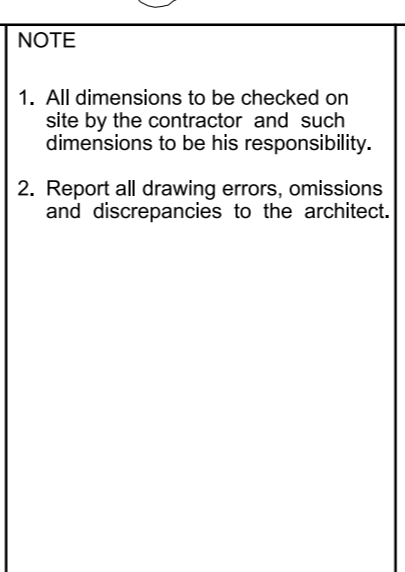


**ALLFORD HALL MONAGHAN MORRIS**  
 ARCHITECTS Ltd  
 2ND FLOOR, BLOCK C, 5-23 OLD STREET LONDON EC1V 9HL  
 TEL 020 7251 5261 FAX 020 7251 5123 WEB WWW.AHMM.CO.UK

job title  
**RMG MOUNT PLEASANT PHOENIX PLACE MASTERPLAN**  
 drawing title / location  
**SITE WIDE DEMOLITION PLAN**

drawn by	checked	scale	status
AB	CD	1:500@A1; 1:1000@A3	PLANNING
project	zone	type	classification
11159	MP-		(00)
			drawing no
			revision
			P011P02





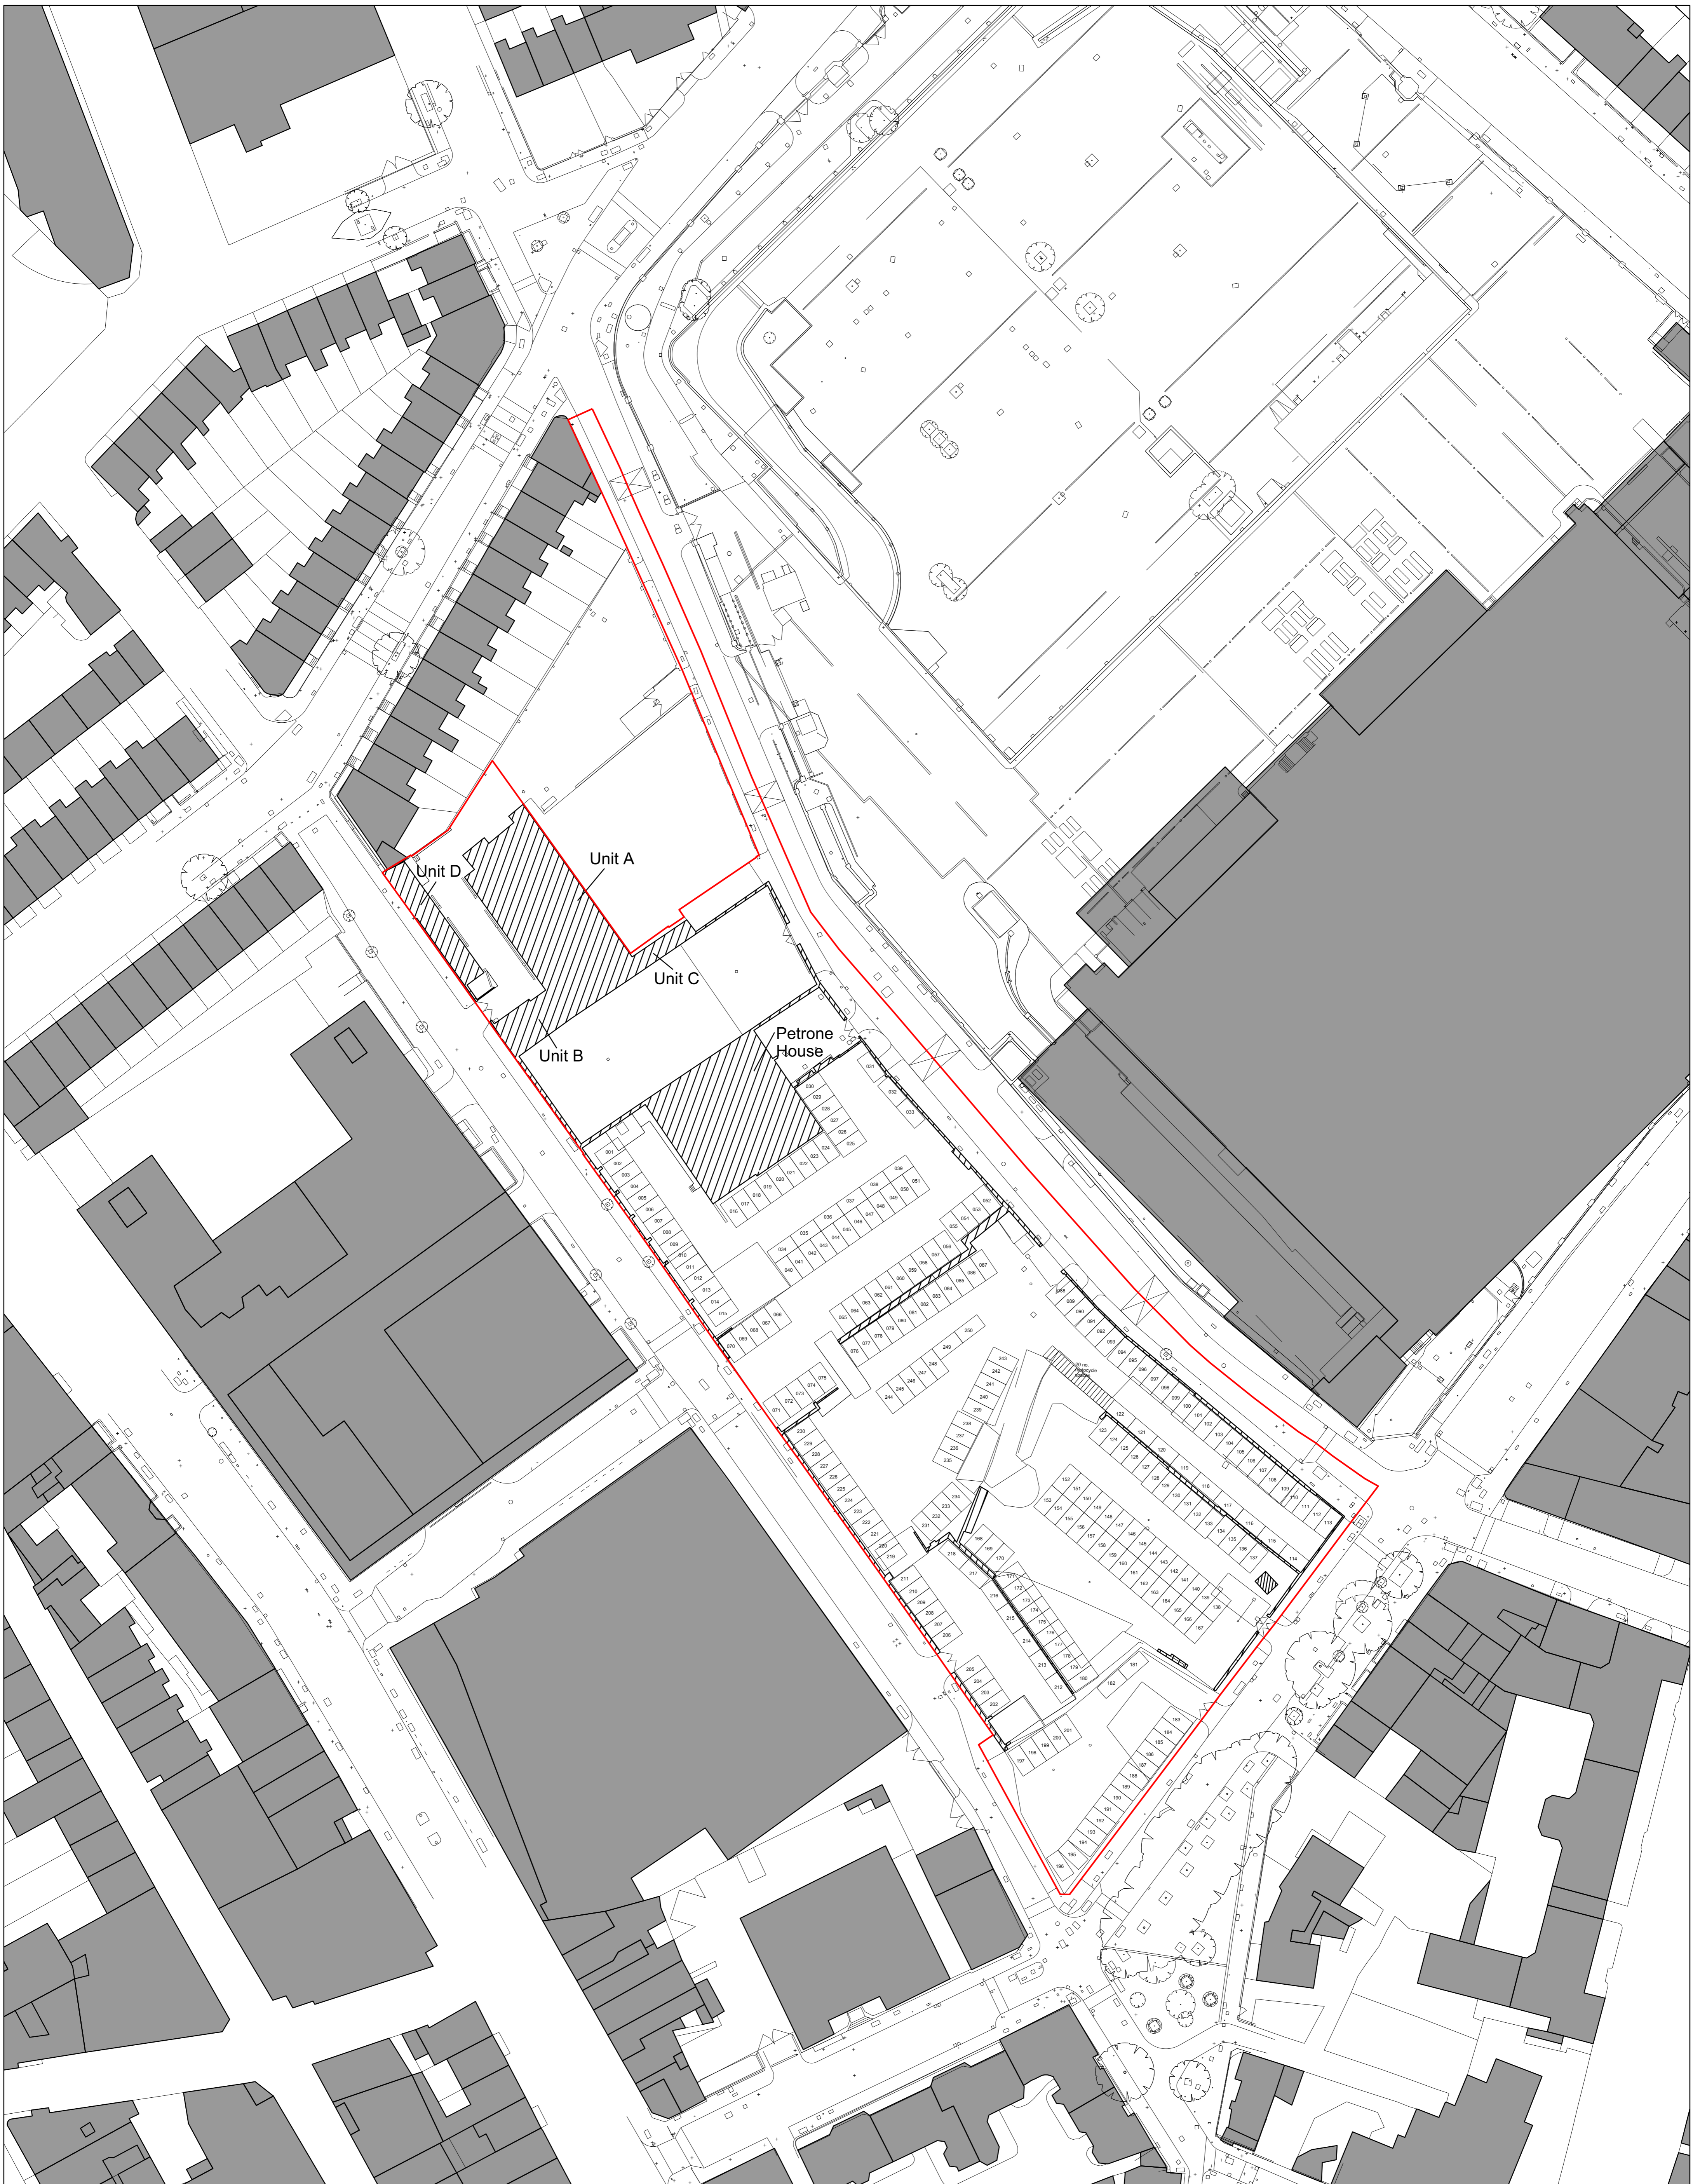

**KEY**

- Site boundary
- To be demolished

REV	DATE	ISSUED FOR
P01	16/05/13	Issued for Planning

**NOTE**

- All dimensions to be checked on site by the contractor and such dimensions to be his responsibility.
- Report all drawing errors, omissions and discrepancies to the architect.

**LOCATION**


**ALLFORD HALL MONAGHAN MORRIS**  
 ARCHITECTS Ltd  
 2ND FLOOR, BLOCK C, 5-23 OLD STREET LONDON EC1V 9HL  
 TEL 020 7251 5261 FAX 020 7251 5123 WEB WWW.AHMM.CO.UK

job title  
**RMG MOUNT PLEASANT PHOENIX PLACE MASTERPLAN**  
 drawing title / location  
**EXISTING PARKING LAYOUT (INDICATIVE)**

drawn by	checked	scale	status
AB	CD	1:500@A1; 1:1000@A3	PLANNING

project	zone	type	classification	drawing no	revision
11159	MP-		(00)	P012P01	



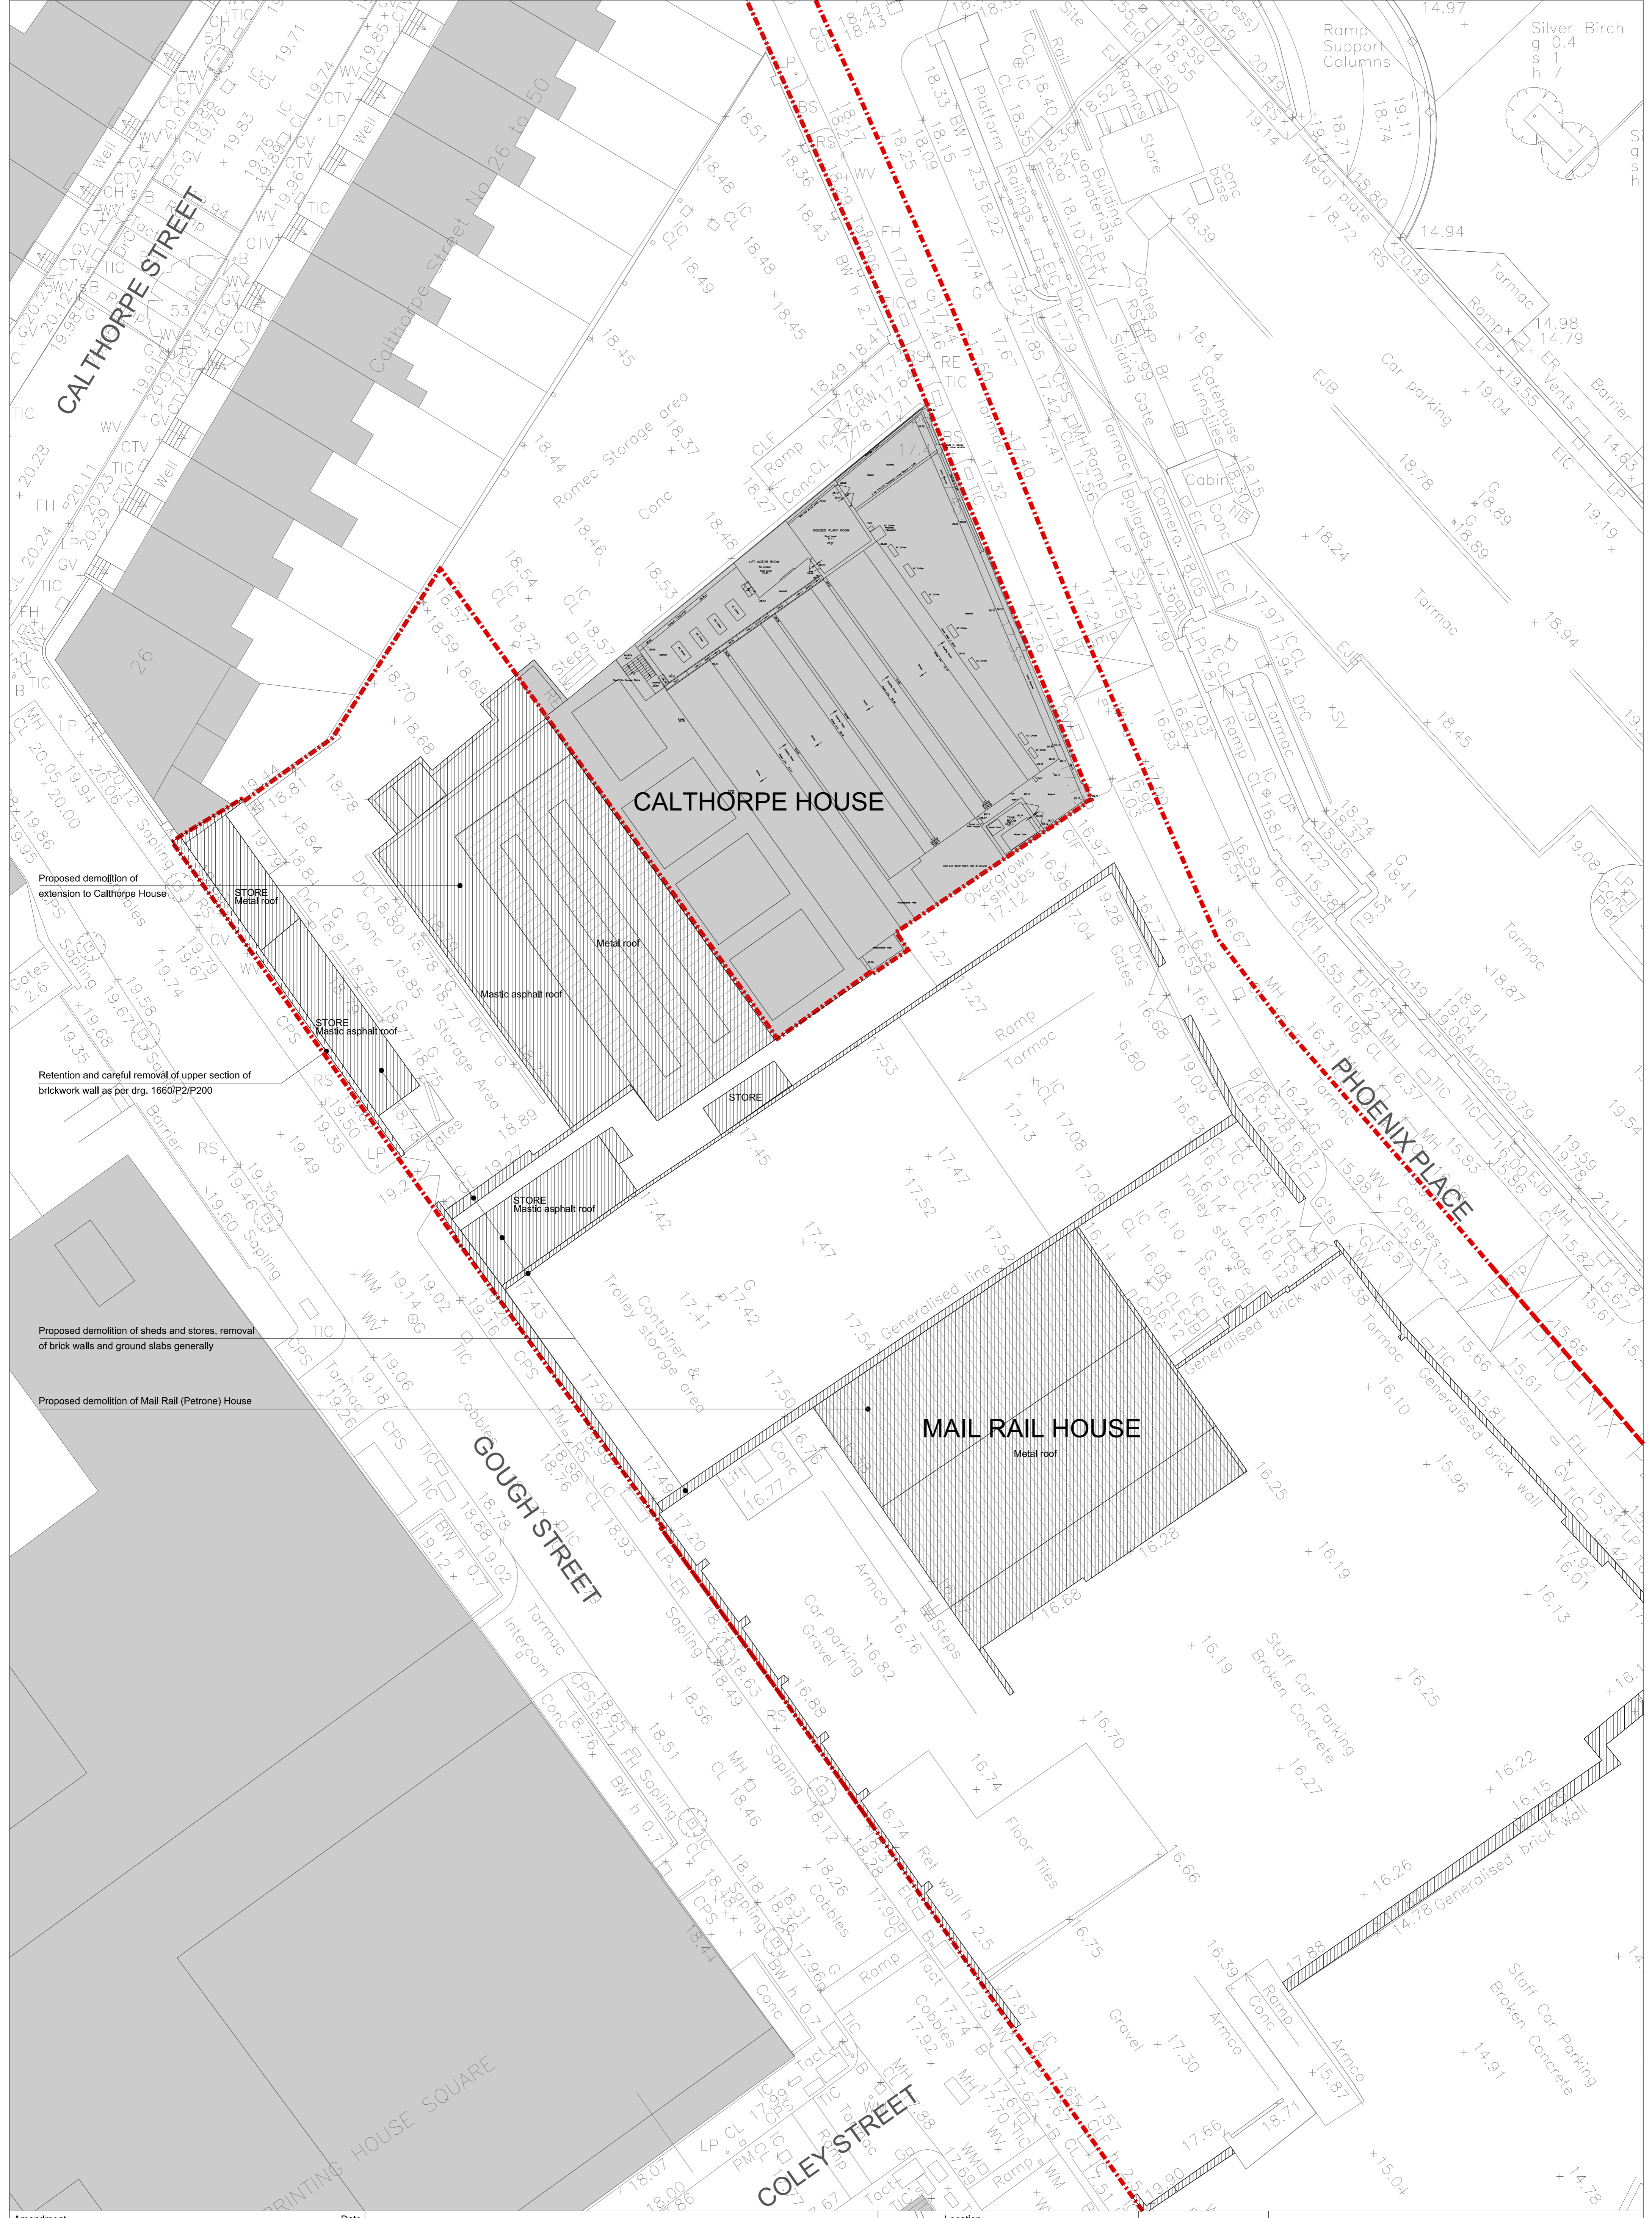

Proposed demolition of extension to Calthorpe House

Retention and careful removal of upper section of brickwork wall as per drg. 1660/P2/P200

Proposed demolition of sheds and stores, removal of brick walls and ground slabs generally

Proposed demolition of Mail Rail (Petrona) House

CALTHORPE HOUSE

MAIL RAIL HOUSE

PHOENIX PLACE


GOUGH STREET

COLEY STREET



Amendment P01 Issued for planning Date 30.05.2013

Proposed demolition

Demolition generally includes removal of all redundant mechanical services plant and ductwork with approval from relevant services engineer

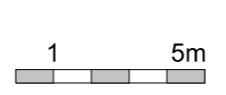

Location

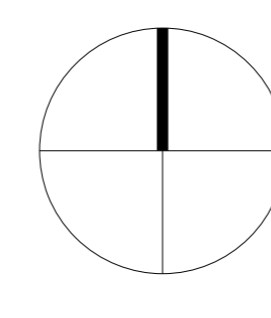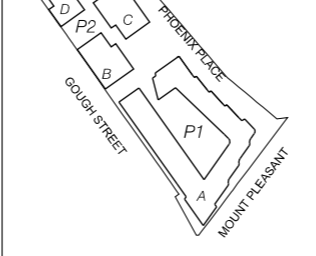


Feldien Clegg Bradley Studios LLP  
 Bath Brewery  
 Tail Bridge Road  
 Bath BA1 7DE  
 t 01225 852545  
 f 01225 852528  
 e bath@fcbstudios.com

RMG MOUNT PLEASANT  
 PLOT P2 PHOENIX PLACE  
 BLOCKS B, C & D  
 SITE WIDE DEMOLITION PLAN

Job/Drawing No 1660/P2/P010 Amendment P01  
 Scale 1:200 @ A1 (1:400 @ A3)  
 Date Feb 2013  
 Drawn Studio 17  
 All dimensions to be checked on site



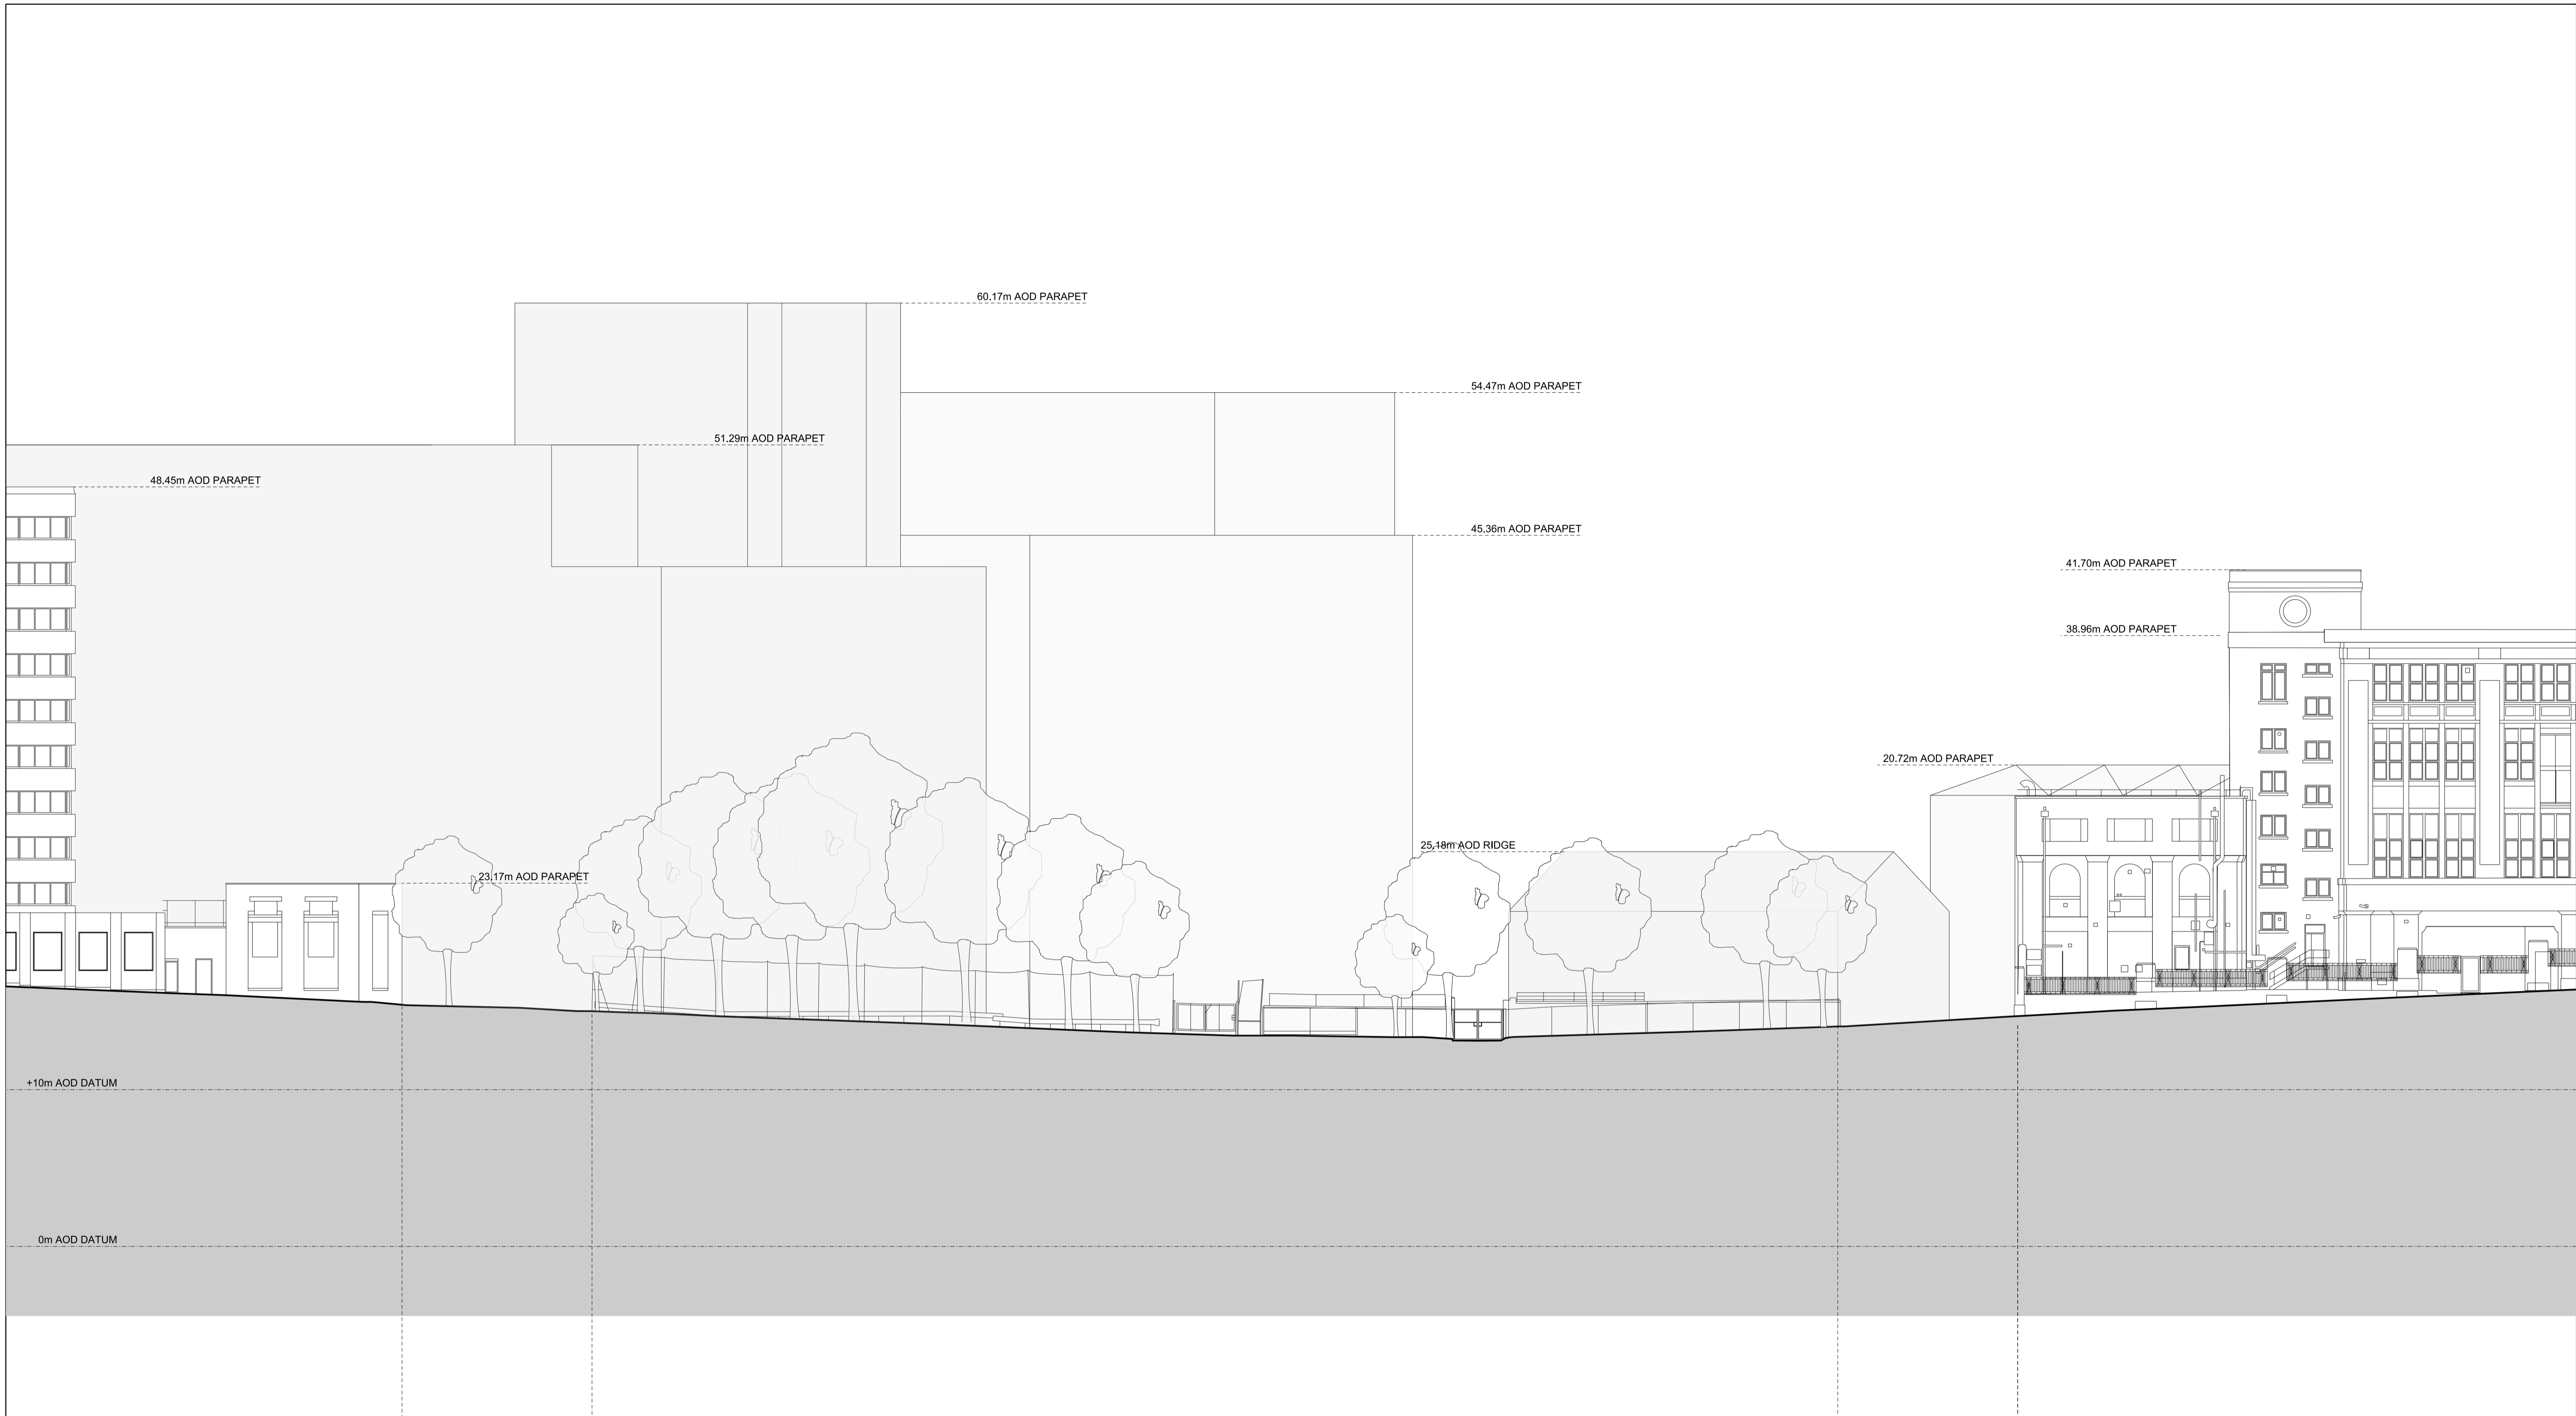


GOUGH STREET
PLOT P1 MOUNT PLEASANT ELEVATION
PHOENIX PLACE
ROYAL MAIL BUILDING

KEY

REV	DATE	ISSUED FOR
P01	24/04/13	Issued for Planning

**NOTE**

- All dimensions to be checked on site by the contractor and such dimensions to be his responsibility.
- Report all drawing errors, omissions and discrepancies to the architect.

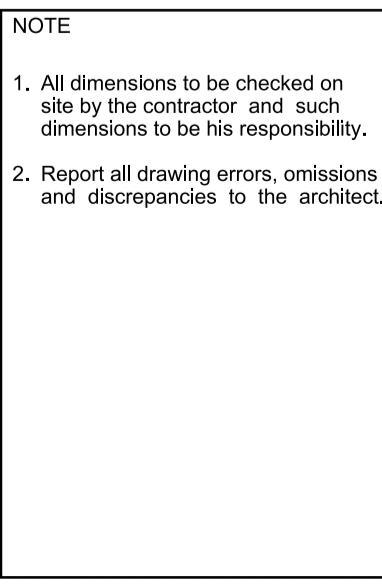



drawn by	checked	scale	status
MR	CD	1:200@A1; 1:400@A3	PLANNING

**ALLFORD HALL MONAGHAN MORRIS**  
 ARCHITECTS Ltd  
 2ND FLOOR, BLOCK C, 5-23 OLD STREET LONDON EC1V 9HL  
 TEL 020 7251 5261 FAX 020 7251 5123 WEB WWW.AHMM.CO.UK

job title  
**ROYAL MAIL MOUNT PLEASANT  
 PHOENIX PLACE PLOT P1**

drawing title / location  
**SITE WIDE EXISTING ELEVATIONS  
 MOUNT PLEASANT**

project	zone	type	classification	drawing no	revision
11159	P1	-	[00]	P020	P01

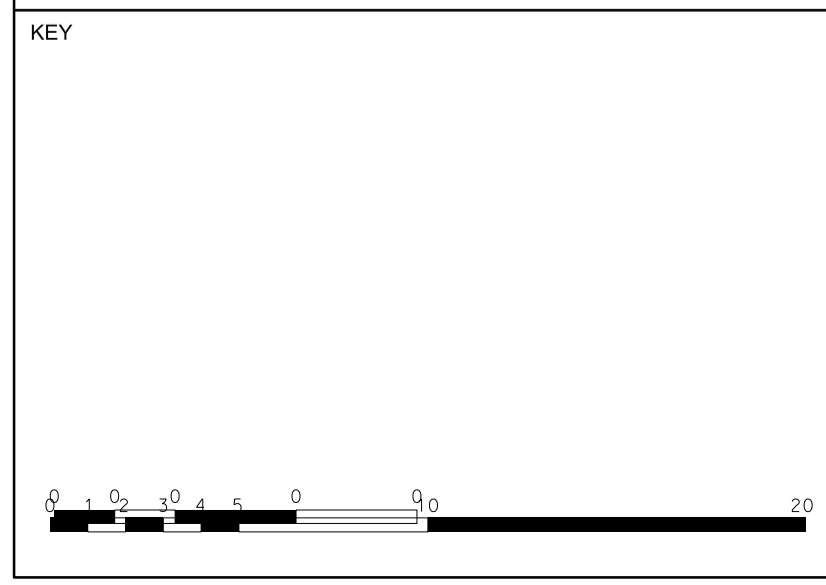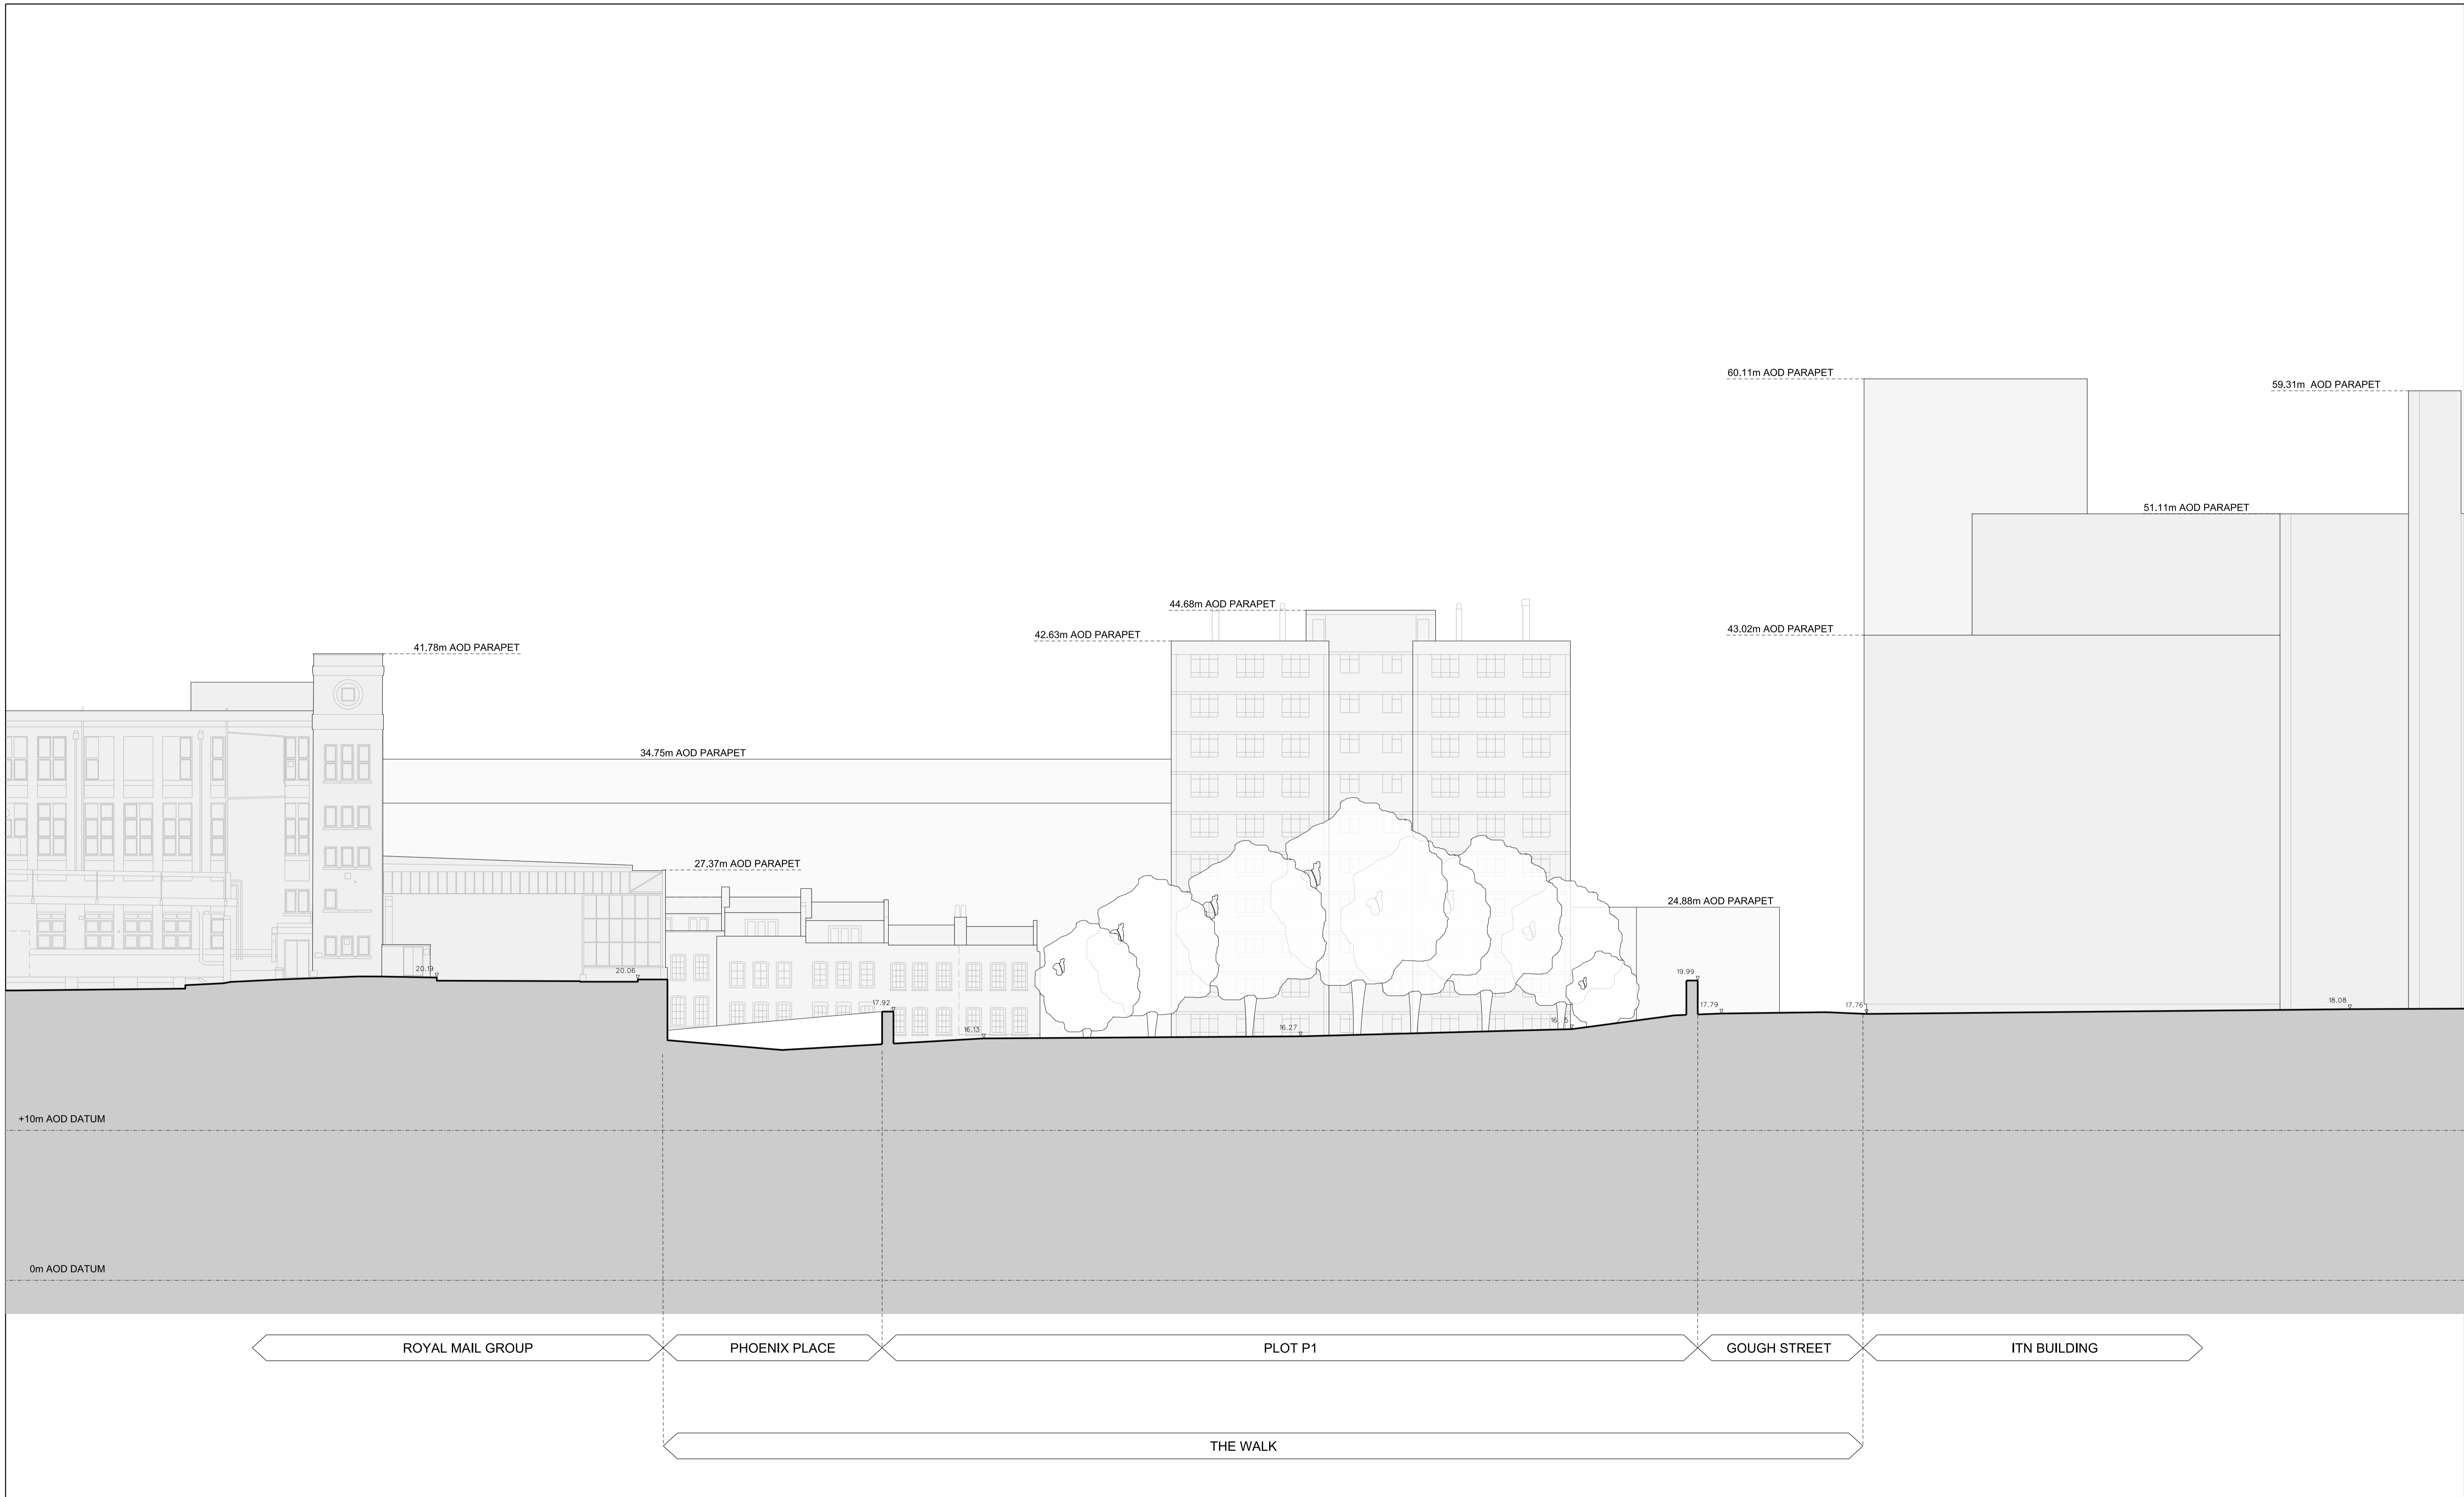


REV	DATE	ISSUED FOR
P01	24/04/13	Issued for Planning



NOTE

- All dimensions to be checked on site by the contractor and such dimensions to be his responsibility.
- Report all drawing errors, omissions and discrepancies to the architect.

LOCATION

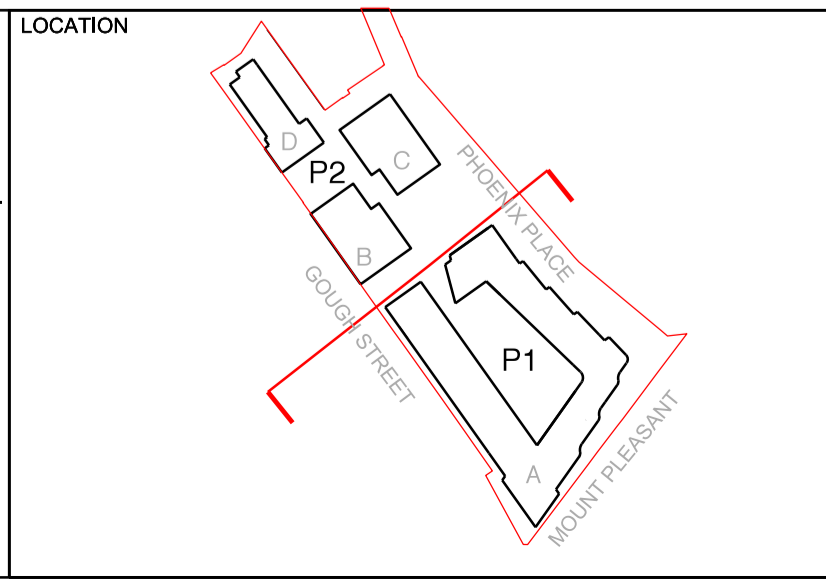


<b>ALLFORD HALL MONAGHAN MORRIS</b> ARCHITECTS Ltd 2ND FLOOR, BLOCK C, 5-23 OLD STREET LONDON EC1V 9HL TEL 020 7251 5261 FAX 020 7251 5123 WEB WWW.AHMM.CO.UK					
job title ROYAL MAIL MOUNT PLEASANT PHOENIX PLACE PLOT P1					
drawing title / location SITE WIDE EXISTING ELEVATIONS THE WALK (SOUTH)					
drawn by MR	checked CD	scale 1:200@A1; 1:400@A3	status PLANNING		
project 11159	zone P1	type -	classification [00]	drawing no P023	revision P01

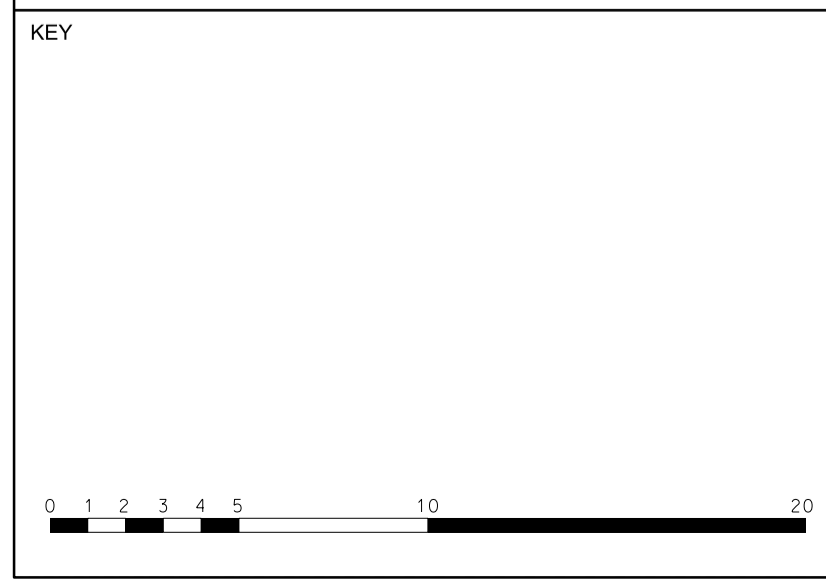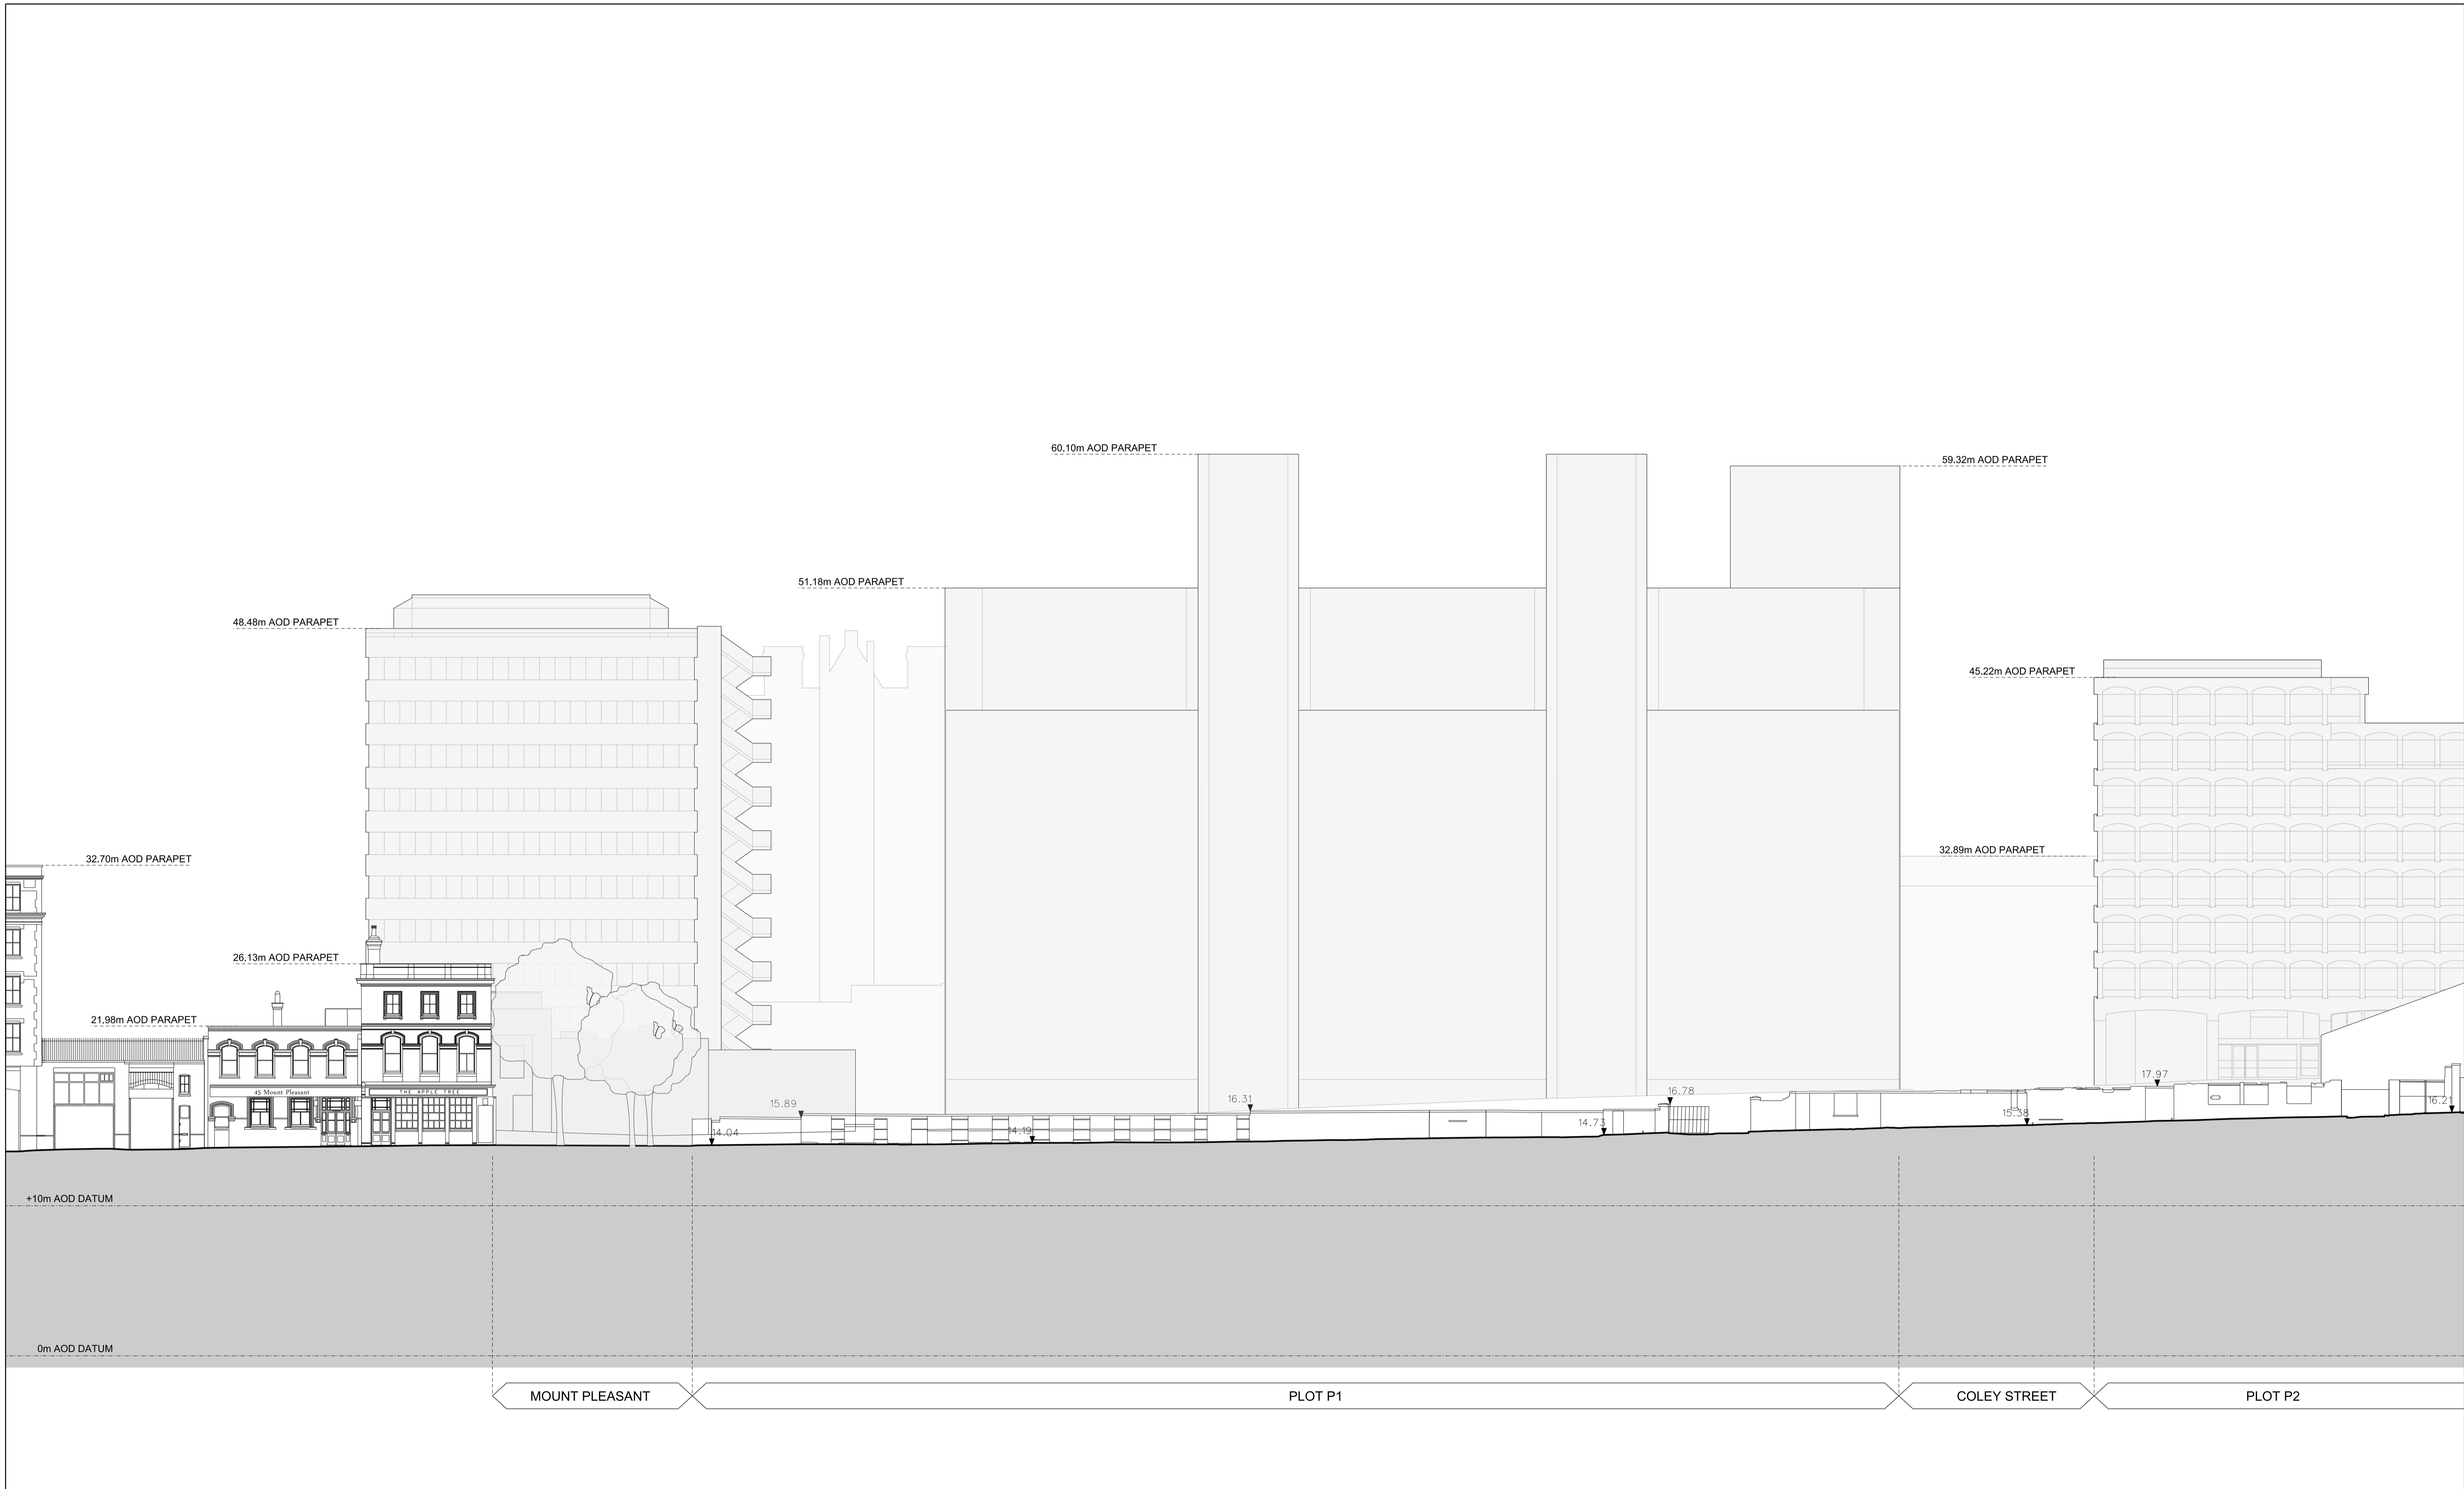

REV	DATE	ISSUED FOR
P01	24/04/13	Issued for Planning

NOTE

- All dimensions to be checked on site by the contractor and such dimensions to be his responsibility.
- Report all drawing errors, omissions and discrepancies to the architect.

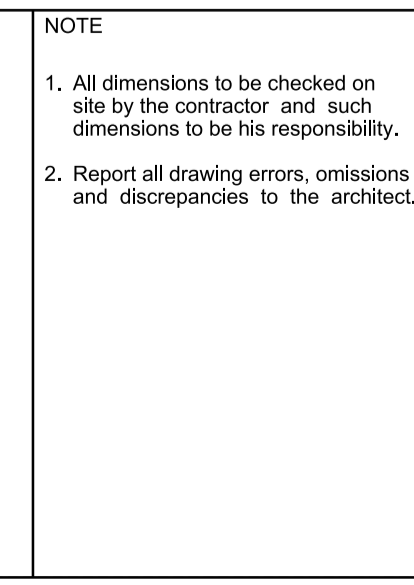

project	zone	type	classification	drawing no	revision
11159	P1	-	[00]	P021	P01


**ALLFORD HALL MONAGHAN MORRIS**  
 ARCHITECTS Ltd  
 2ND FLOOR, BLOCK C, 5-23 OLD STREET LONDON EC1V 9HL  
 TEL 020 7251 5261 FAX 020 7251 5123 WEB WWW.AHMM.CO.UK

job title  
 ROYAL MAIL MOUNT PLEASANT  
 PHOENIX PLACE PLOT P1


drawing title / location  
 SITE WIDE EXISTING ELEVATIONS  
 PHOENIX PLACE

drawn by checked scale status  
 MR CD 1:200@A1; 1:400@A3 PLANNING




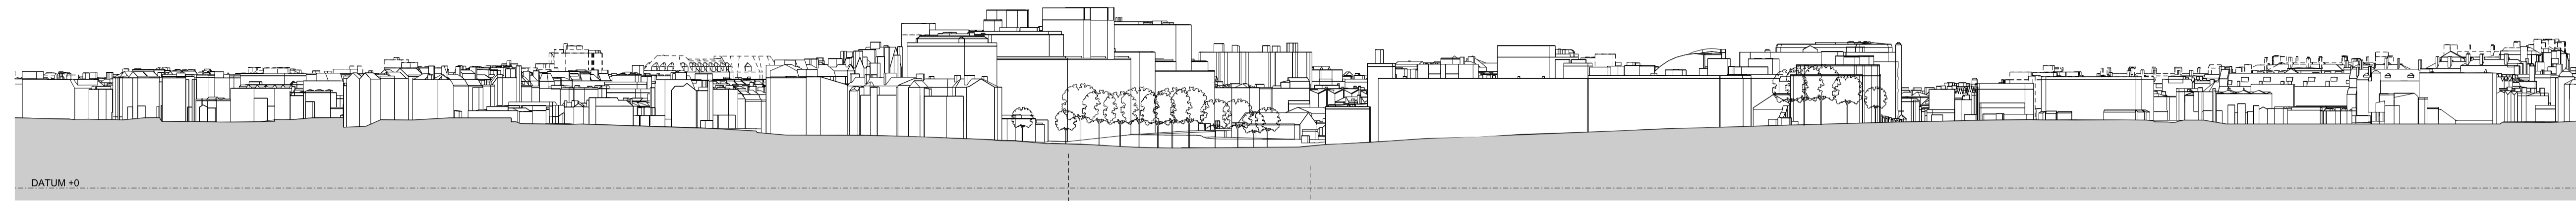

01 MOUNT PLESANT SITE WIDE ELEVATION

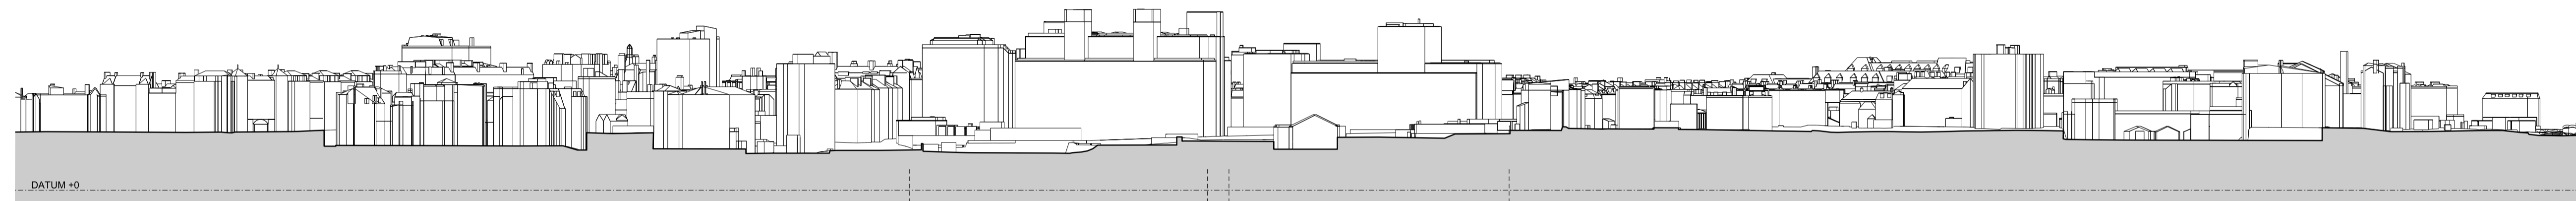

02 PHOENIX PLACE SITE WIDE ELEVATION

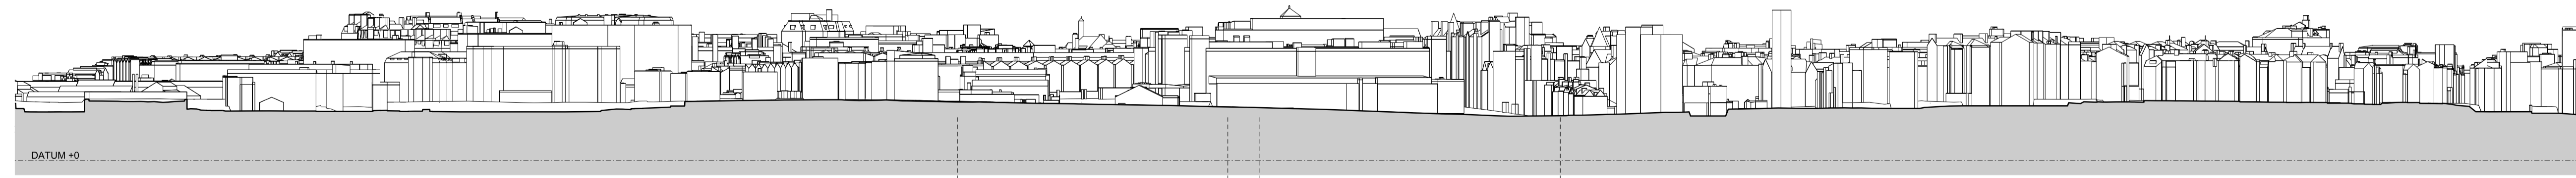

03 GOUGH STREET SITE WIDE ELEVATION

KEY
0 10 20 40 60

REV	DATE	ISSUED FOR
P01	24/04/13	Issued for Planning



NOTE
1. All dimensions to be checked on site by the contractor and such dimensions to be his responsibility.
2. Report all drawing errors, omissions and discrepancies to the architect.

LOCATION

ARCHITECTS Ltd
2ND FLOOR, BLOCK C, 5-23 OLD STREET LONDON EC1V 9HL TEL 020 7251 5261 FAX 020 7251 5123 WEB WWW.AHMM.CO.UK
job title
ROYAL MAIL MOUNT PLESANT PHOENIX PLACE PLOT P1
drawing title / location
MASTERPLAN EXISTING ELEVATIONS MOUNT PLESANT, PHOENIX PLACE AND GOUGH STREET
drawn by checked scale status
MR CD 1:1250@A1; 1:2500@A3 PLANNING
project zone type classification drawing no revision
11159 MP - [00] P003P01

ALLFORD HALL MONAGHAN MORRIS



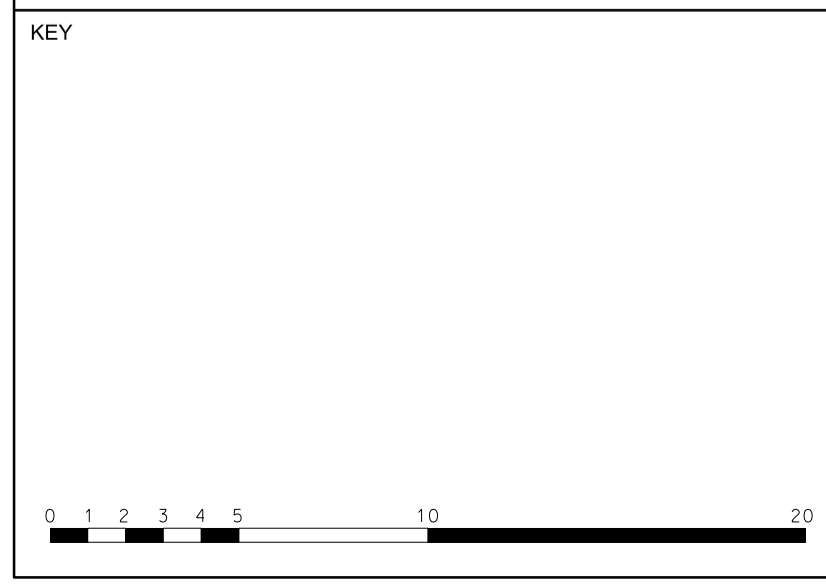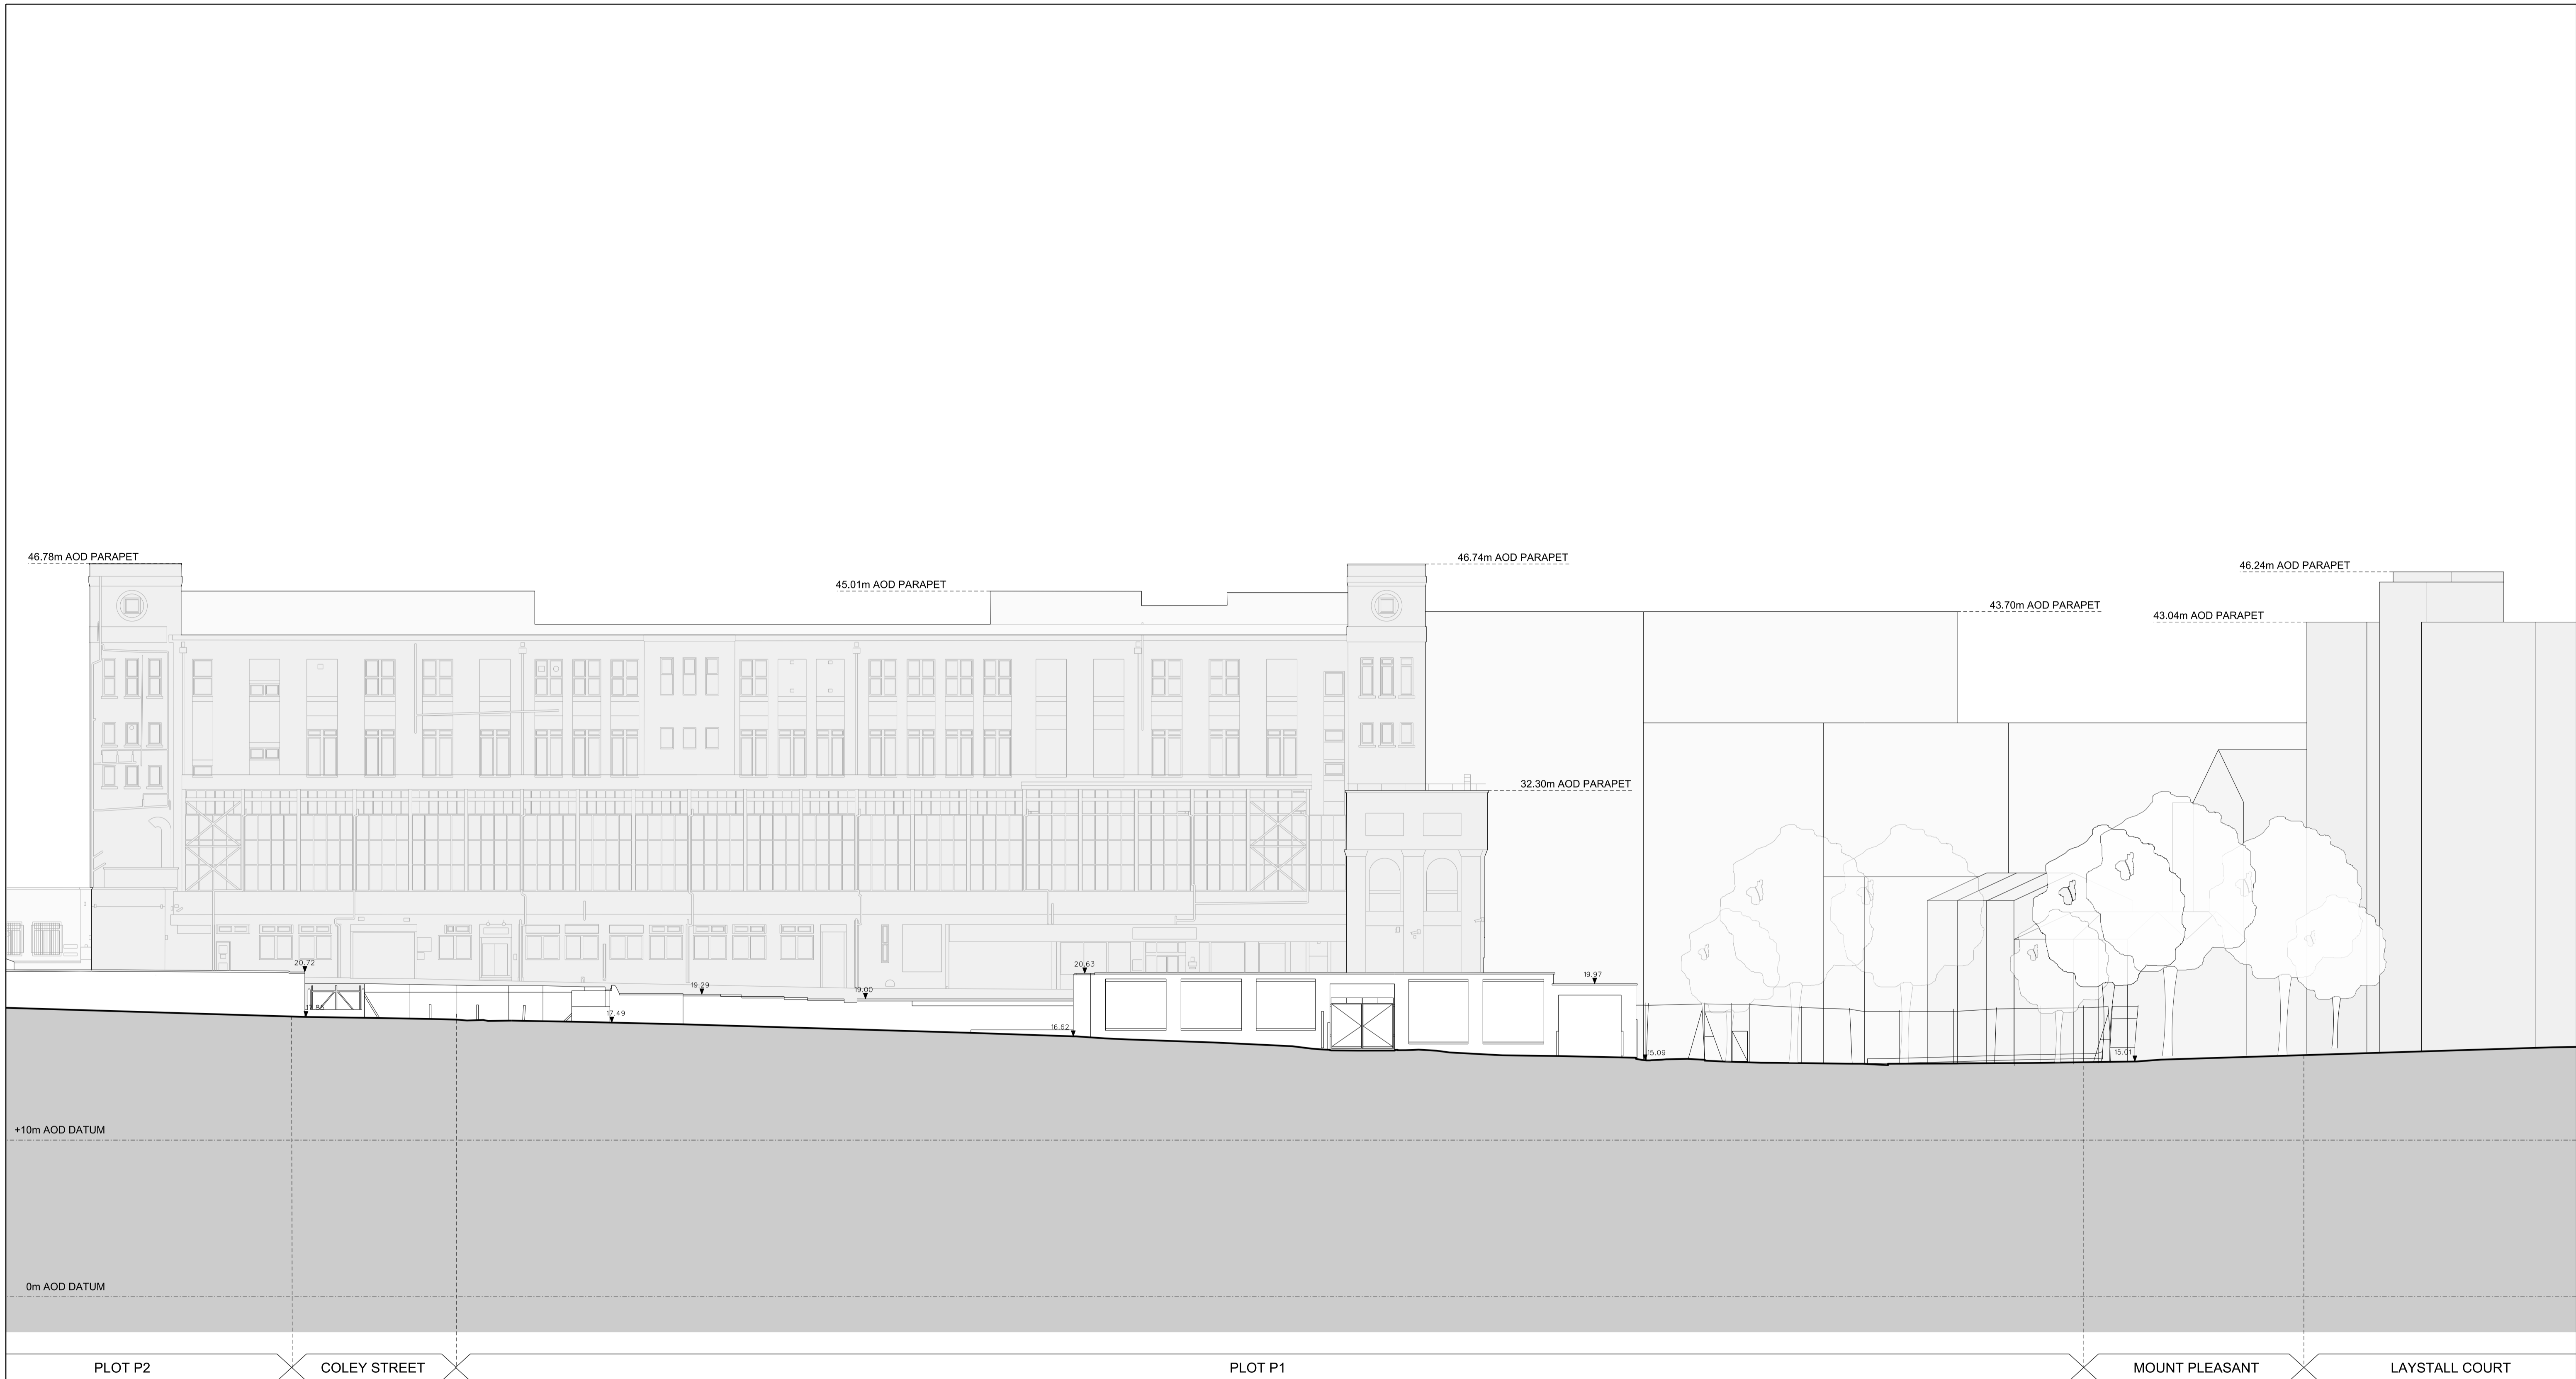


REV	DATE	ISSUED FOR
P01	24/04/13	Issued for Planning

**NOTE**

- All dimensions to be checked on site by the contractor and such dimensions to be his responsibility.
- Report all drawing errors, omissions and discrepancies to the architect.

**LOCATION**

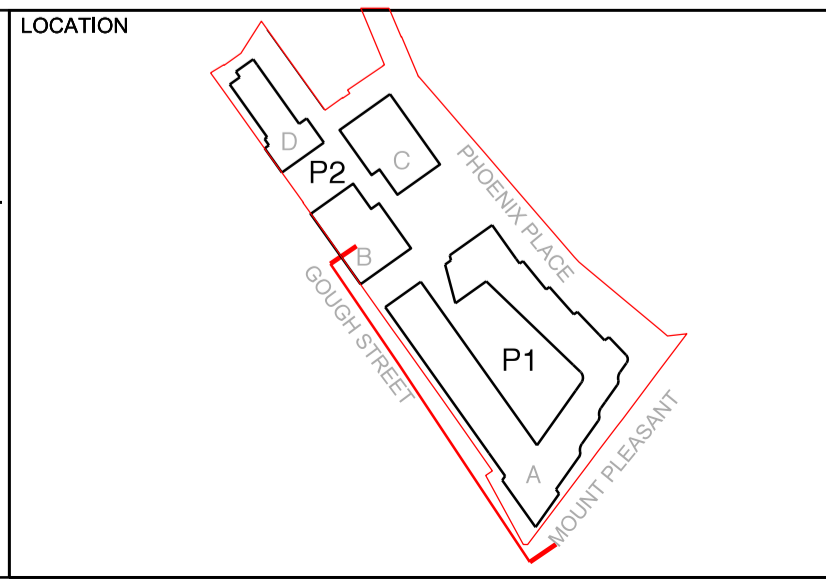


<b>ALLFORD HALL MONAGHAN MORRIS</b>					
ARCHITECTS Ltd 2ND FLOOR, BLOCK C, 5-23 OLD STREET LONDON EC1V 9HL TEL 020 7251 5261 FAX 020 7251 5123 WEB WWW.AHMM.CO.UK					
job title ROYAL MAIL MOUNT PLEASANT PHOENIX PLACE PLOT P1					
drawing title / location SITE WIDE EXISTING ELEVATIONS GOUGH STREET					
drawn by	checked	scale			status
MR	CD	1:200@A1; 1:400@A3			PLANNING
project	zone	type	classification	drawing no	revision
11159	P1	-	[00]	P022	P01








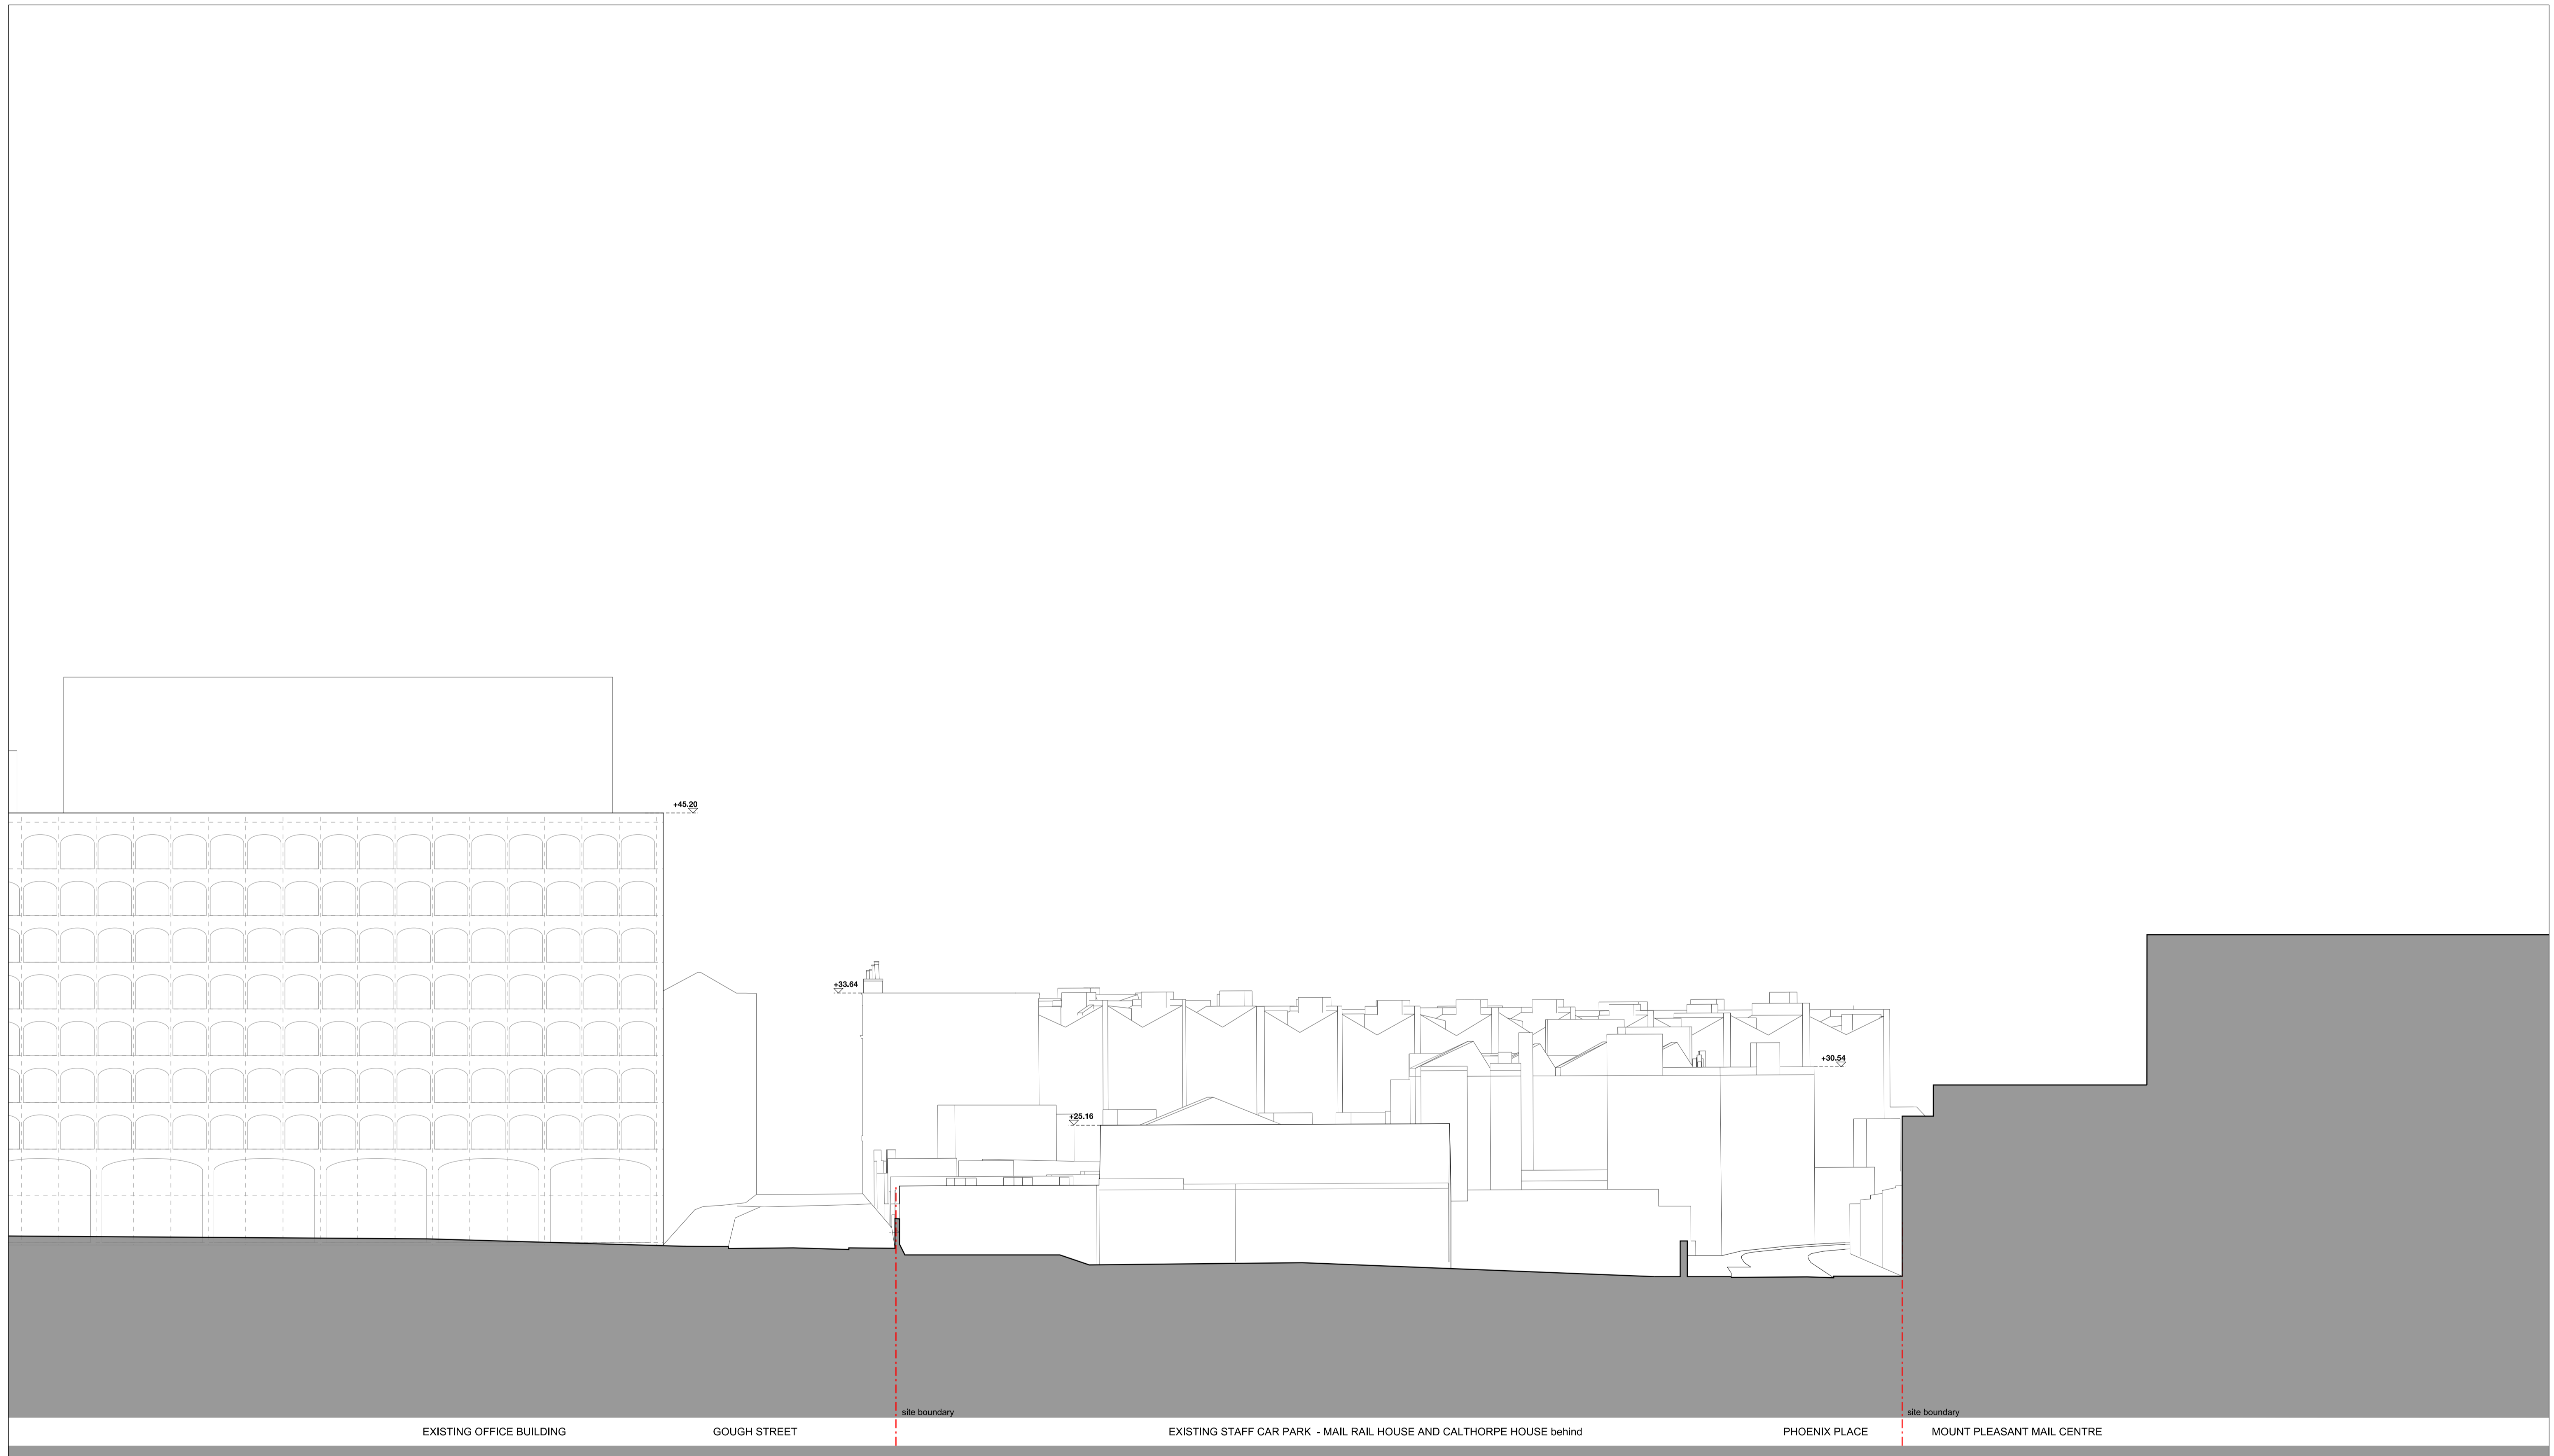

Amendment	Date
P01 Issued for planning	24.04.2013
P02 Revised for planning	30.05.2013

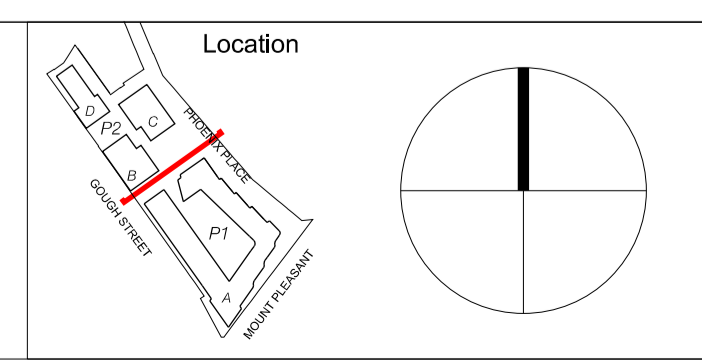


**FoildenCleggBradleyStudios**  
 LLP  
 Bath Brewery  
 Toll Bridge Road  
 Bath BA1 7DE  
 t 01225 852545  
 f 01225 852528  
 e bath@fcbstudios.com

RMG MOUNT PLEASANT  
 PLOT P2 PHOENIX PLACE  
 BLOCKS B, C & D  
 SITE WIDE EXISTING ELEVATION  
 THE WALK (NORTH)




Job/Drawing No  
**1660/P2/P021 P02**

Scale 1:200 @ A1 (1:400 @ A3)  
 Date Feb 2013  
 Drawn Studio 17  
 All dimensions to be checked on site



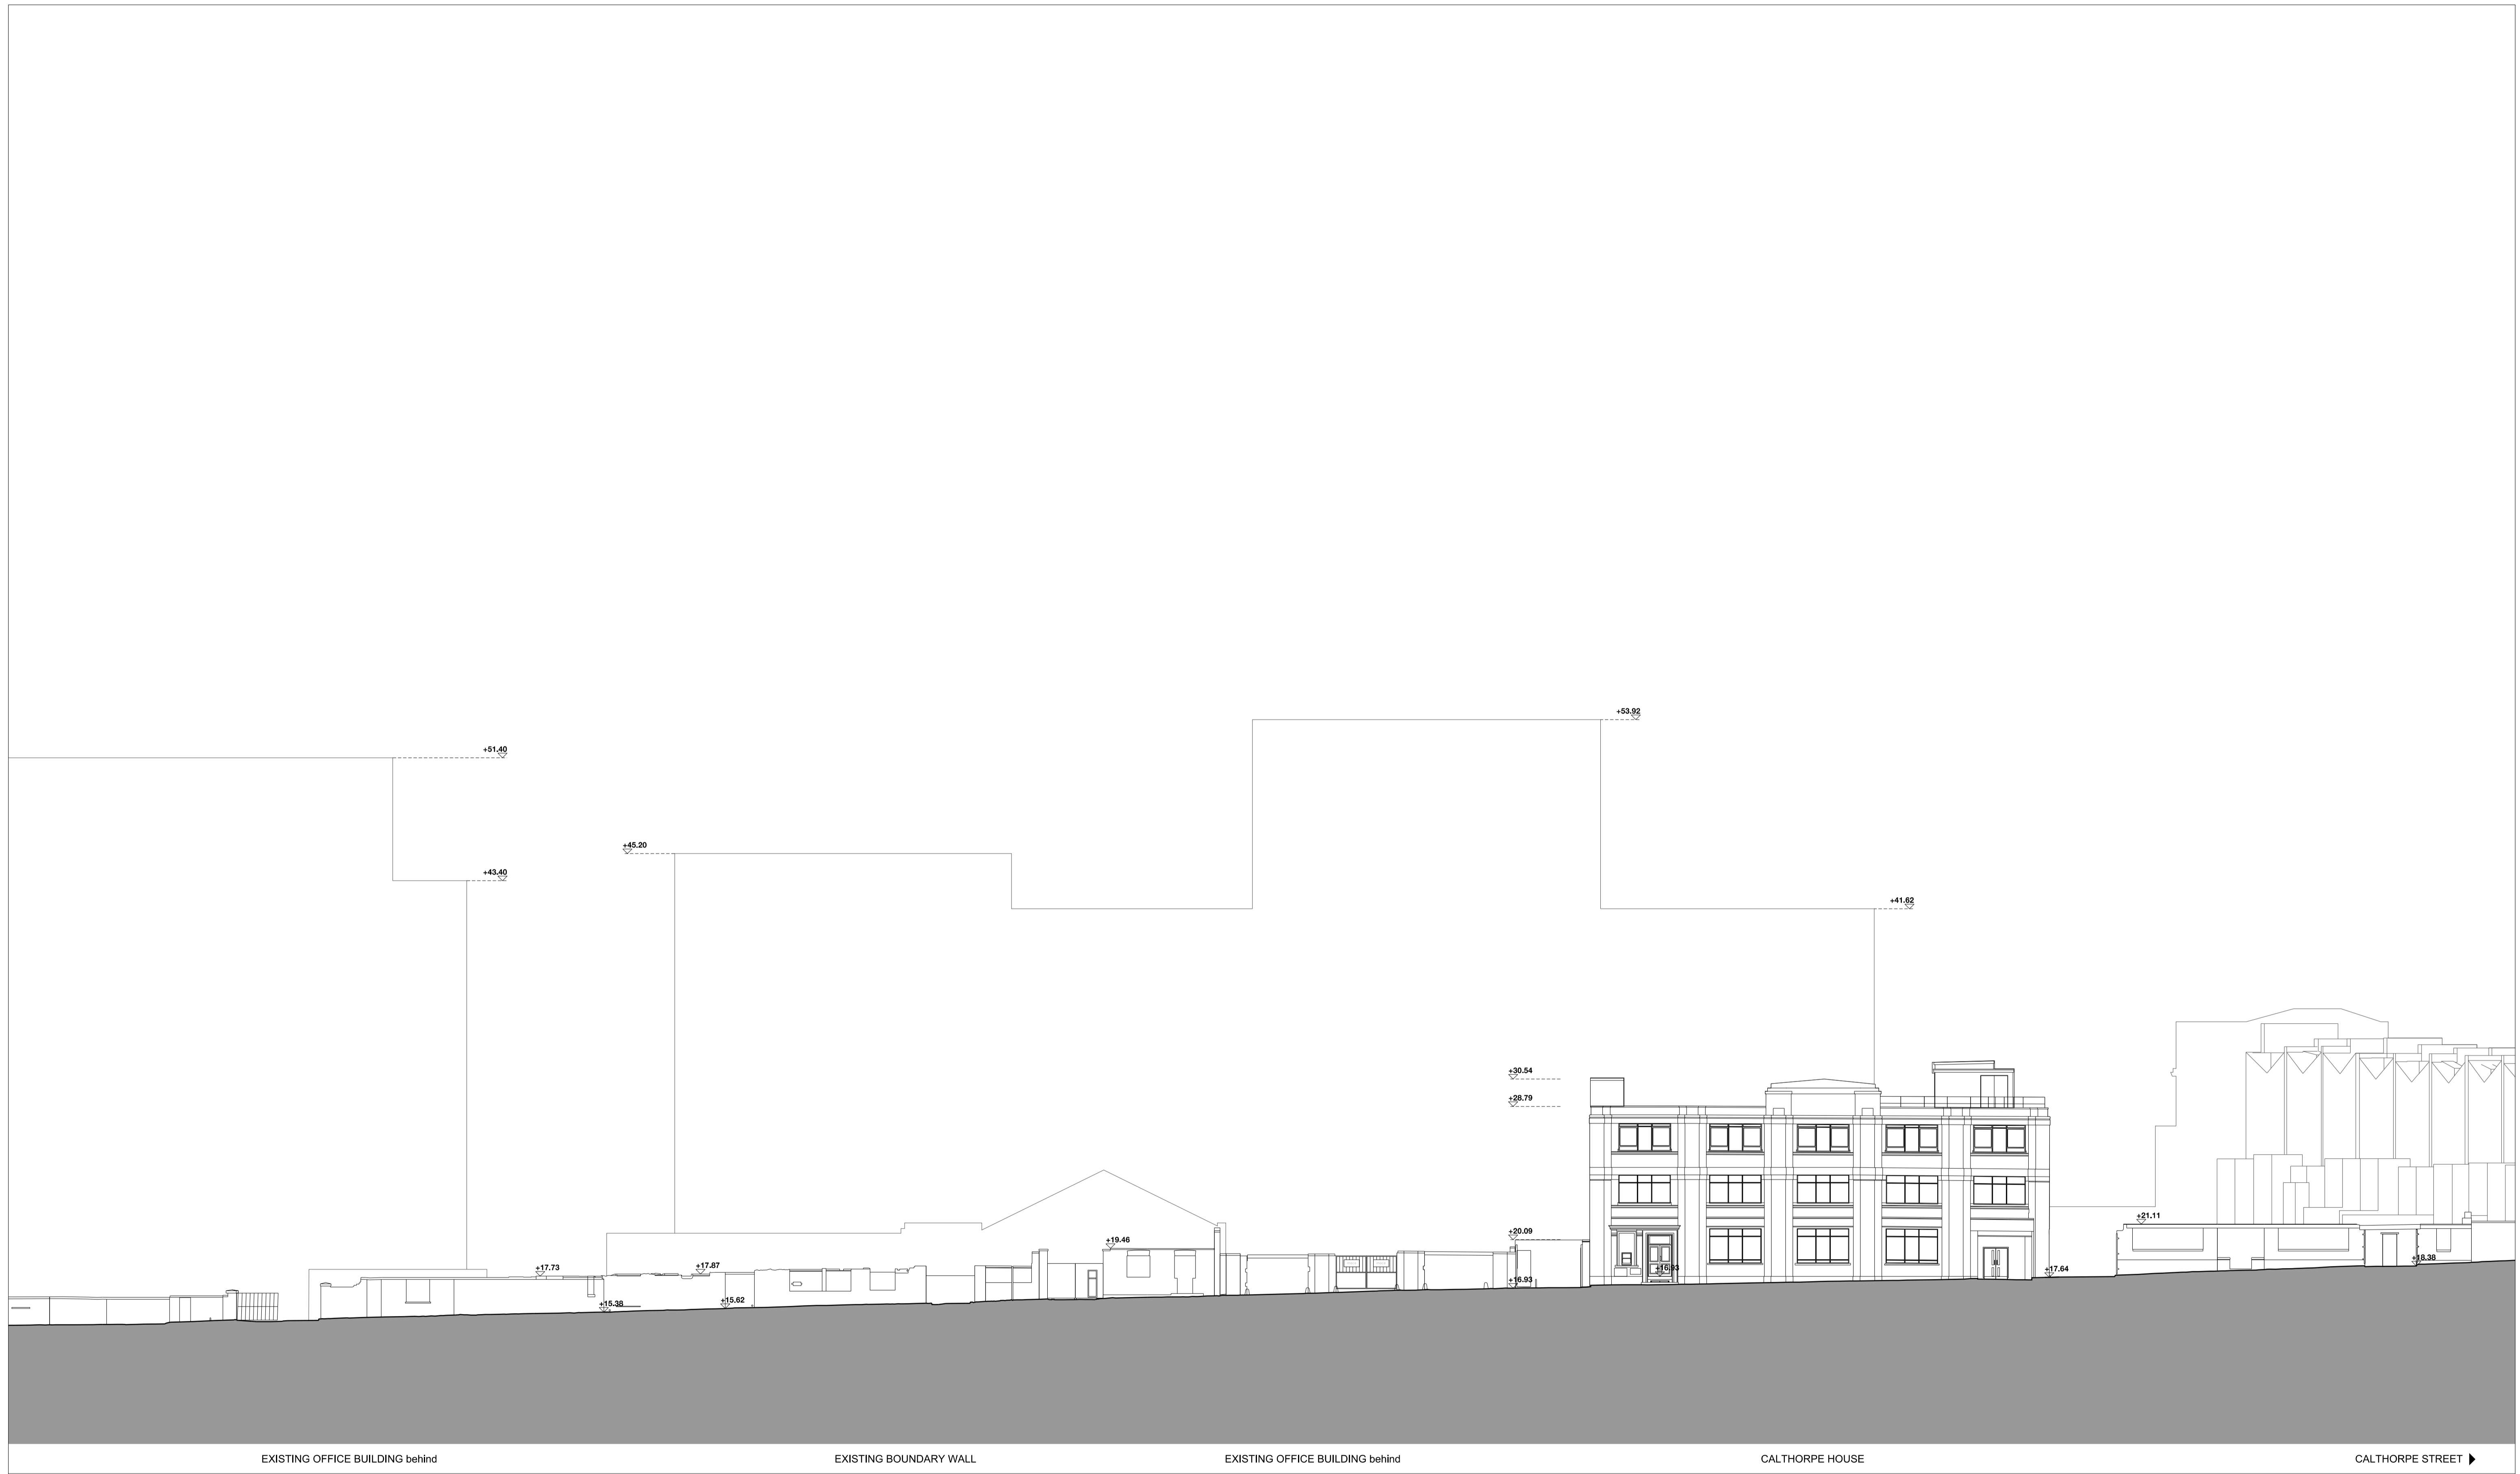

Amendment	Date
P01 Issued for planning	24.04.2013
P02 Revised for planning	30.05.2013

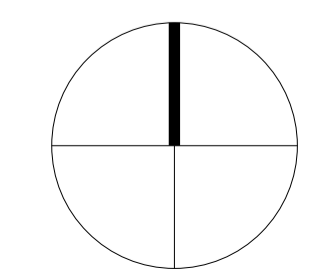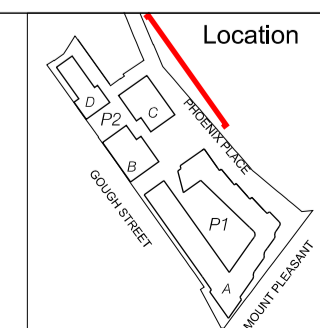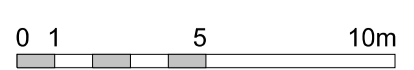


**FoildenCleggBradleyStudios**  
 LLP  
 Bath Brewery  
 Toll Bridge Road  
 Bath BA1 7DE  
 t 01225 852545  
 f 01225 852528  
 e bath@fcbstudios.com




RMG MOUNT PLEASANT  
 PLOT P2 PHOENIX PLACE  
 BLOCKS B, C & D  
 SITE WIDE EXISTING ELEVATION  
 PHOENIX PLACE

Job/Drawing No **1660/P2/P022** Amendment **P02**  
 Scale 1:200 @ A1 (1:400 @ A3)  
 Date Feb 2013  
 Drawn Studio 17  
 All dimensions to be checked on site



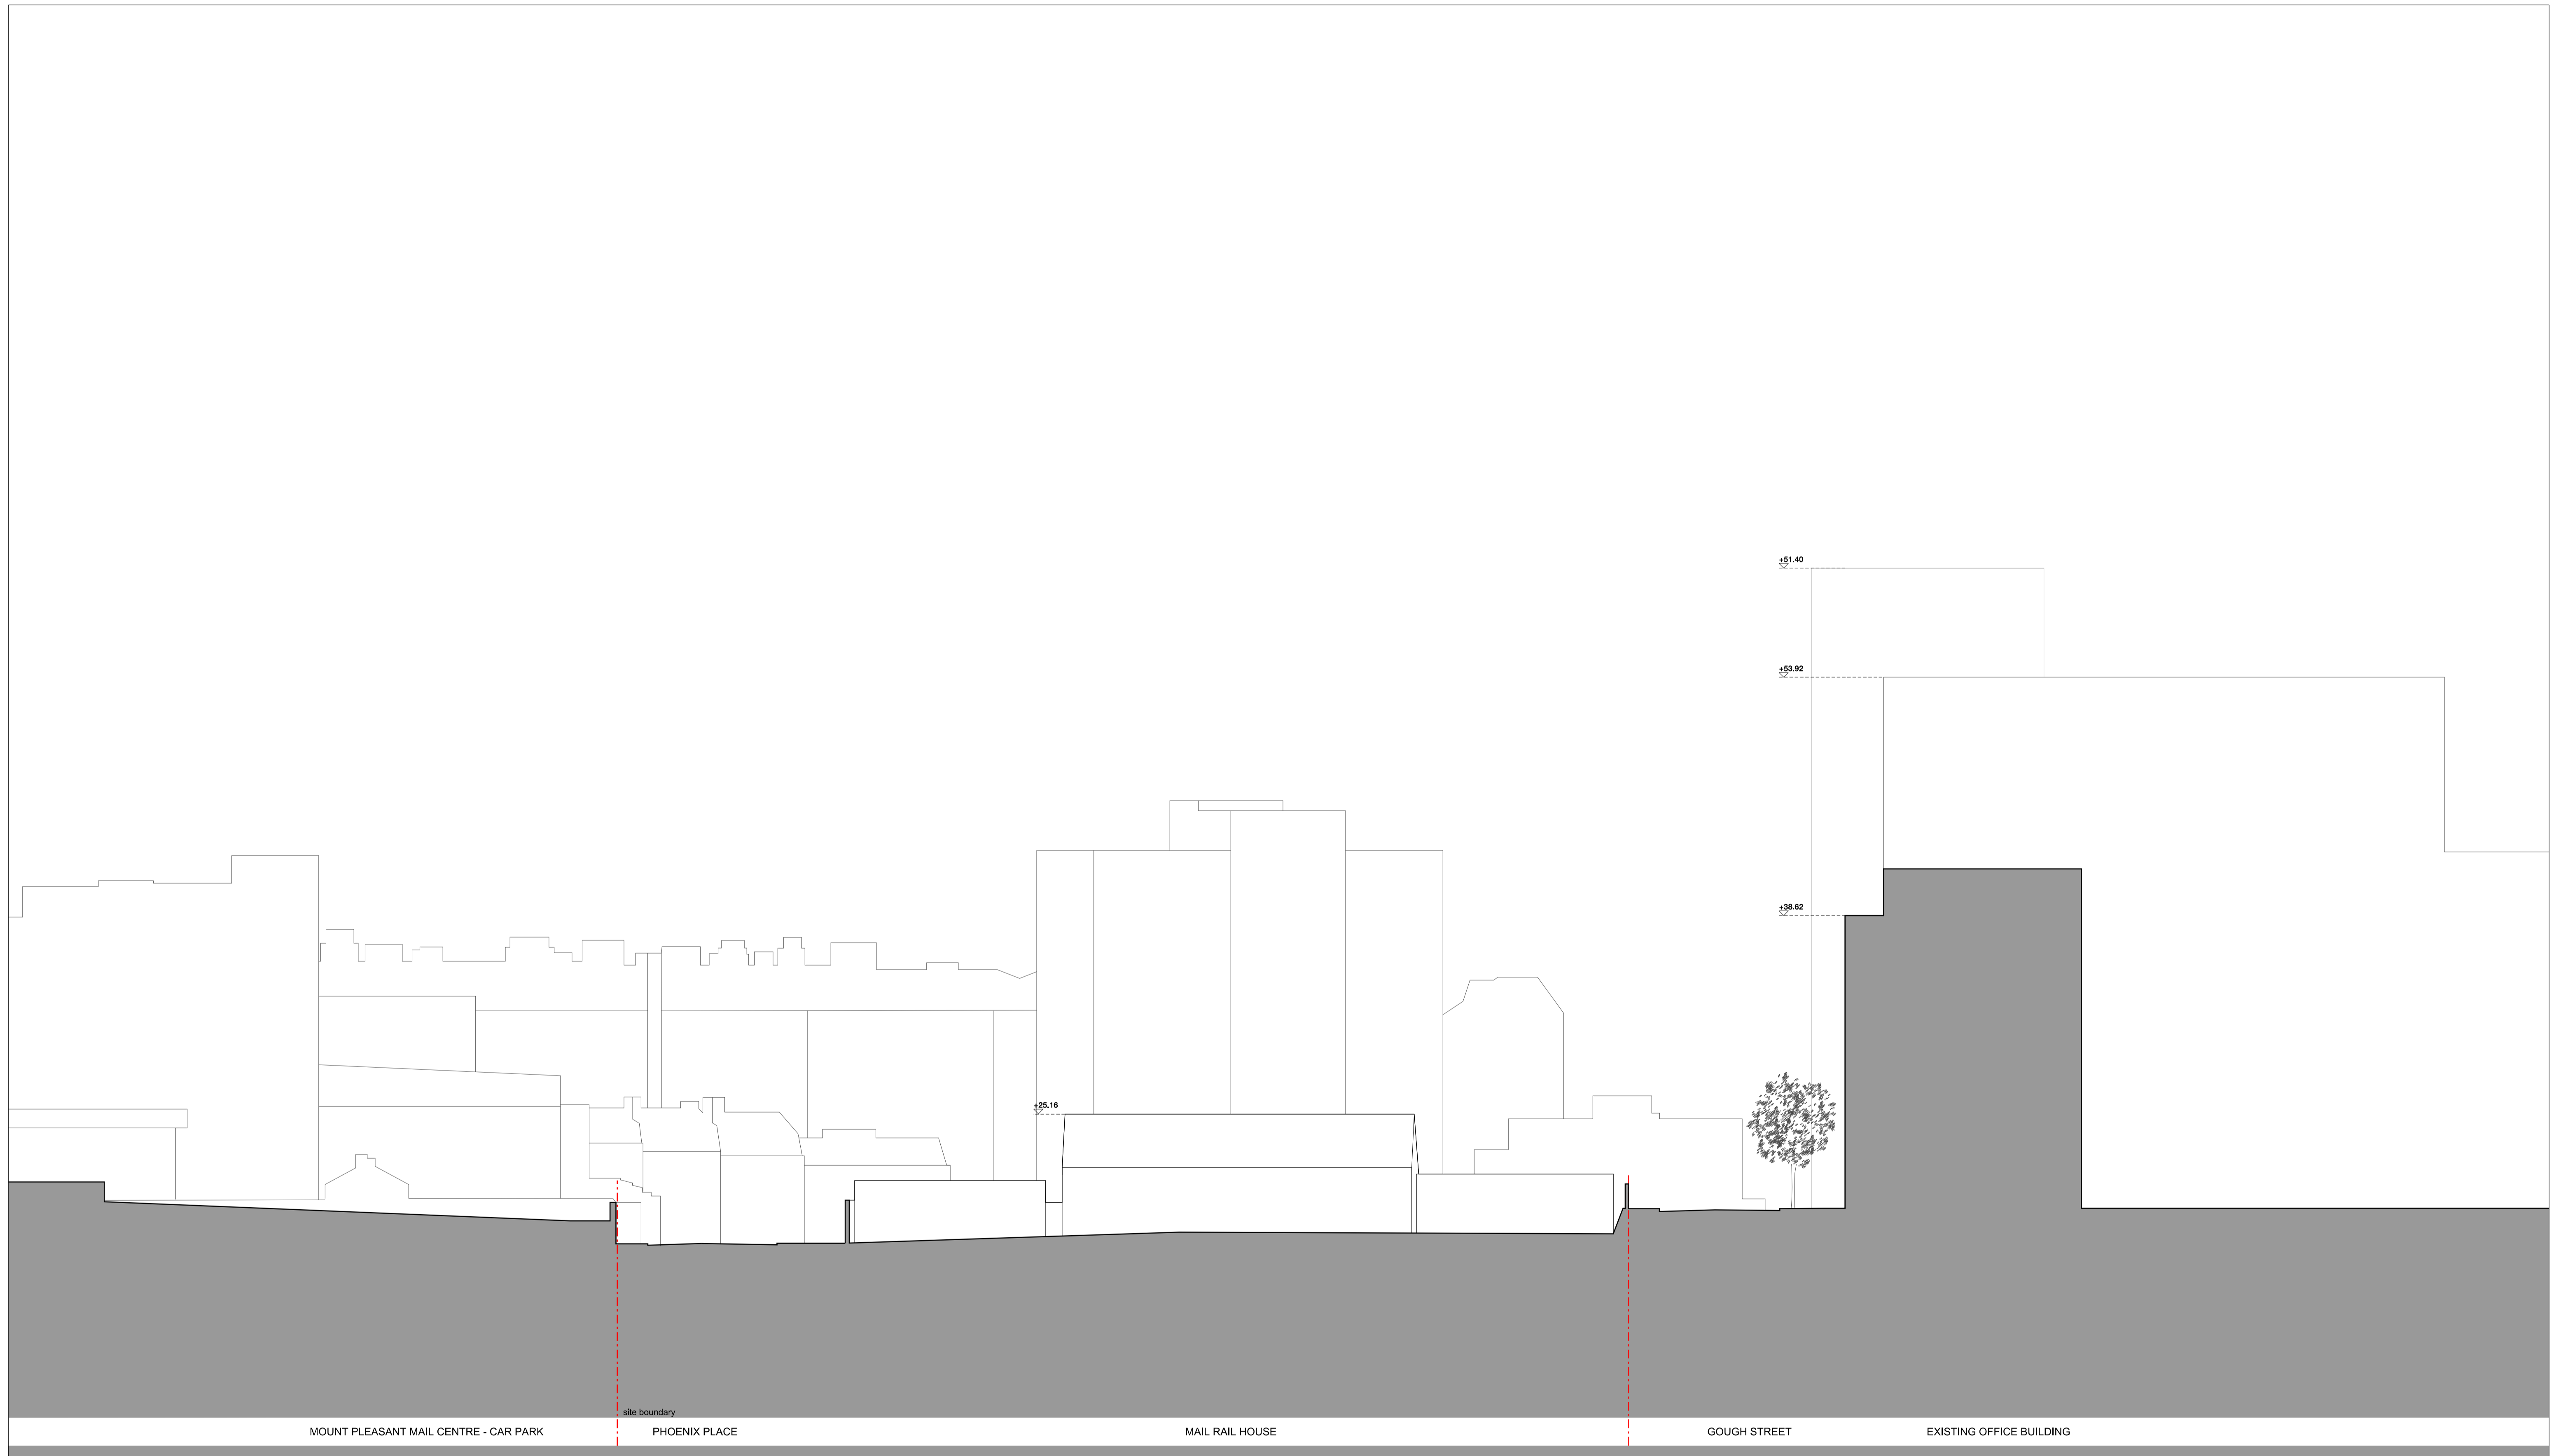

Amendment	Date
P01 Issued for planning	24.04.2013
P02 Revised for planning	30.05.2013

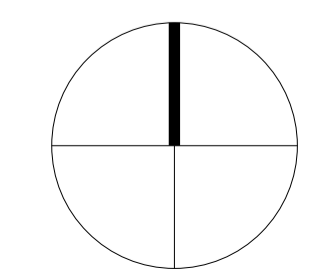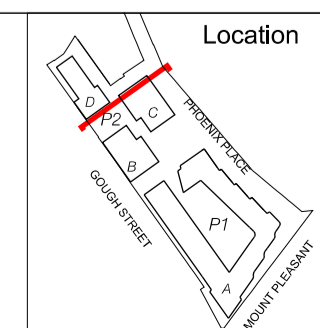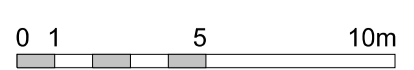

FeildenCleggBradleyStudios  
LLP  
Bath Brewery  
Toll Bridge Road  
Bath BA1 7DE  
t 01225 852545  
f 01225 852528  
e bath@fcbstudios.com

RMG MOUNT PLEASANT  
PLOT P2 PHOENIX PLACE  
BLOCKS B, C & D  
SITE WIDE EXISTING ELEVATION  
SERVICE YARD AND  
RESIDENTIAL GARDENS (SOUTH)

Job/Drawing No  
**1660/P2/P023 P02**  
Amendment  
Scale 1:200 @ A1 (1:400 @ A3)  
Date Feb 2013  
Drawn Studio 17  
All dimensions to be checked on site