


R E A R

A

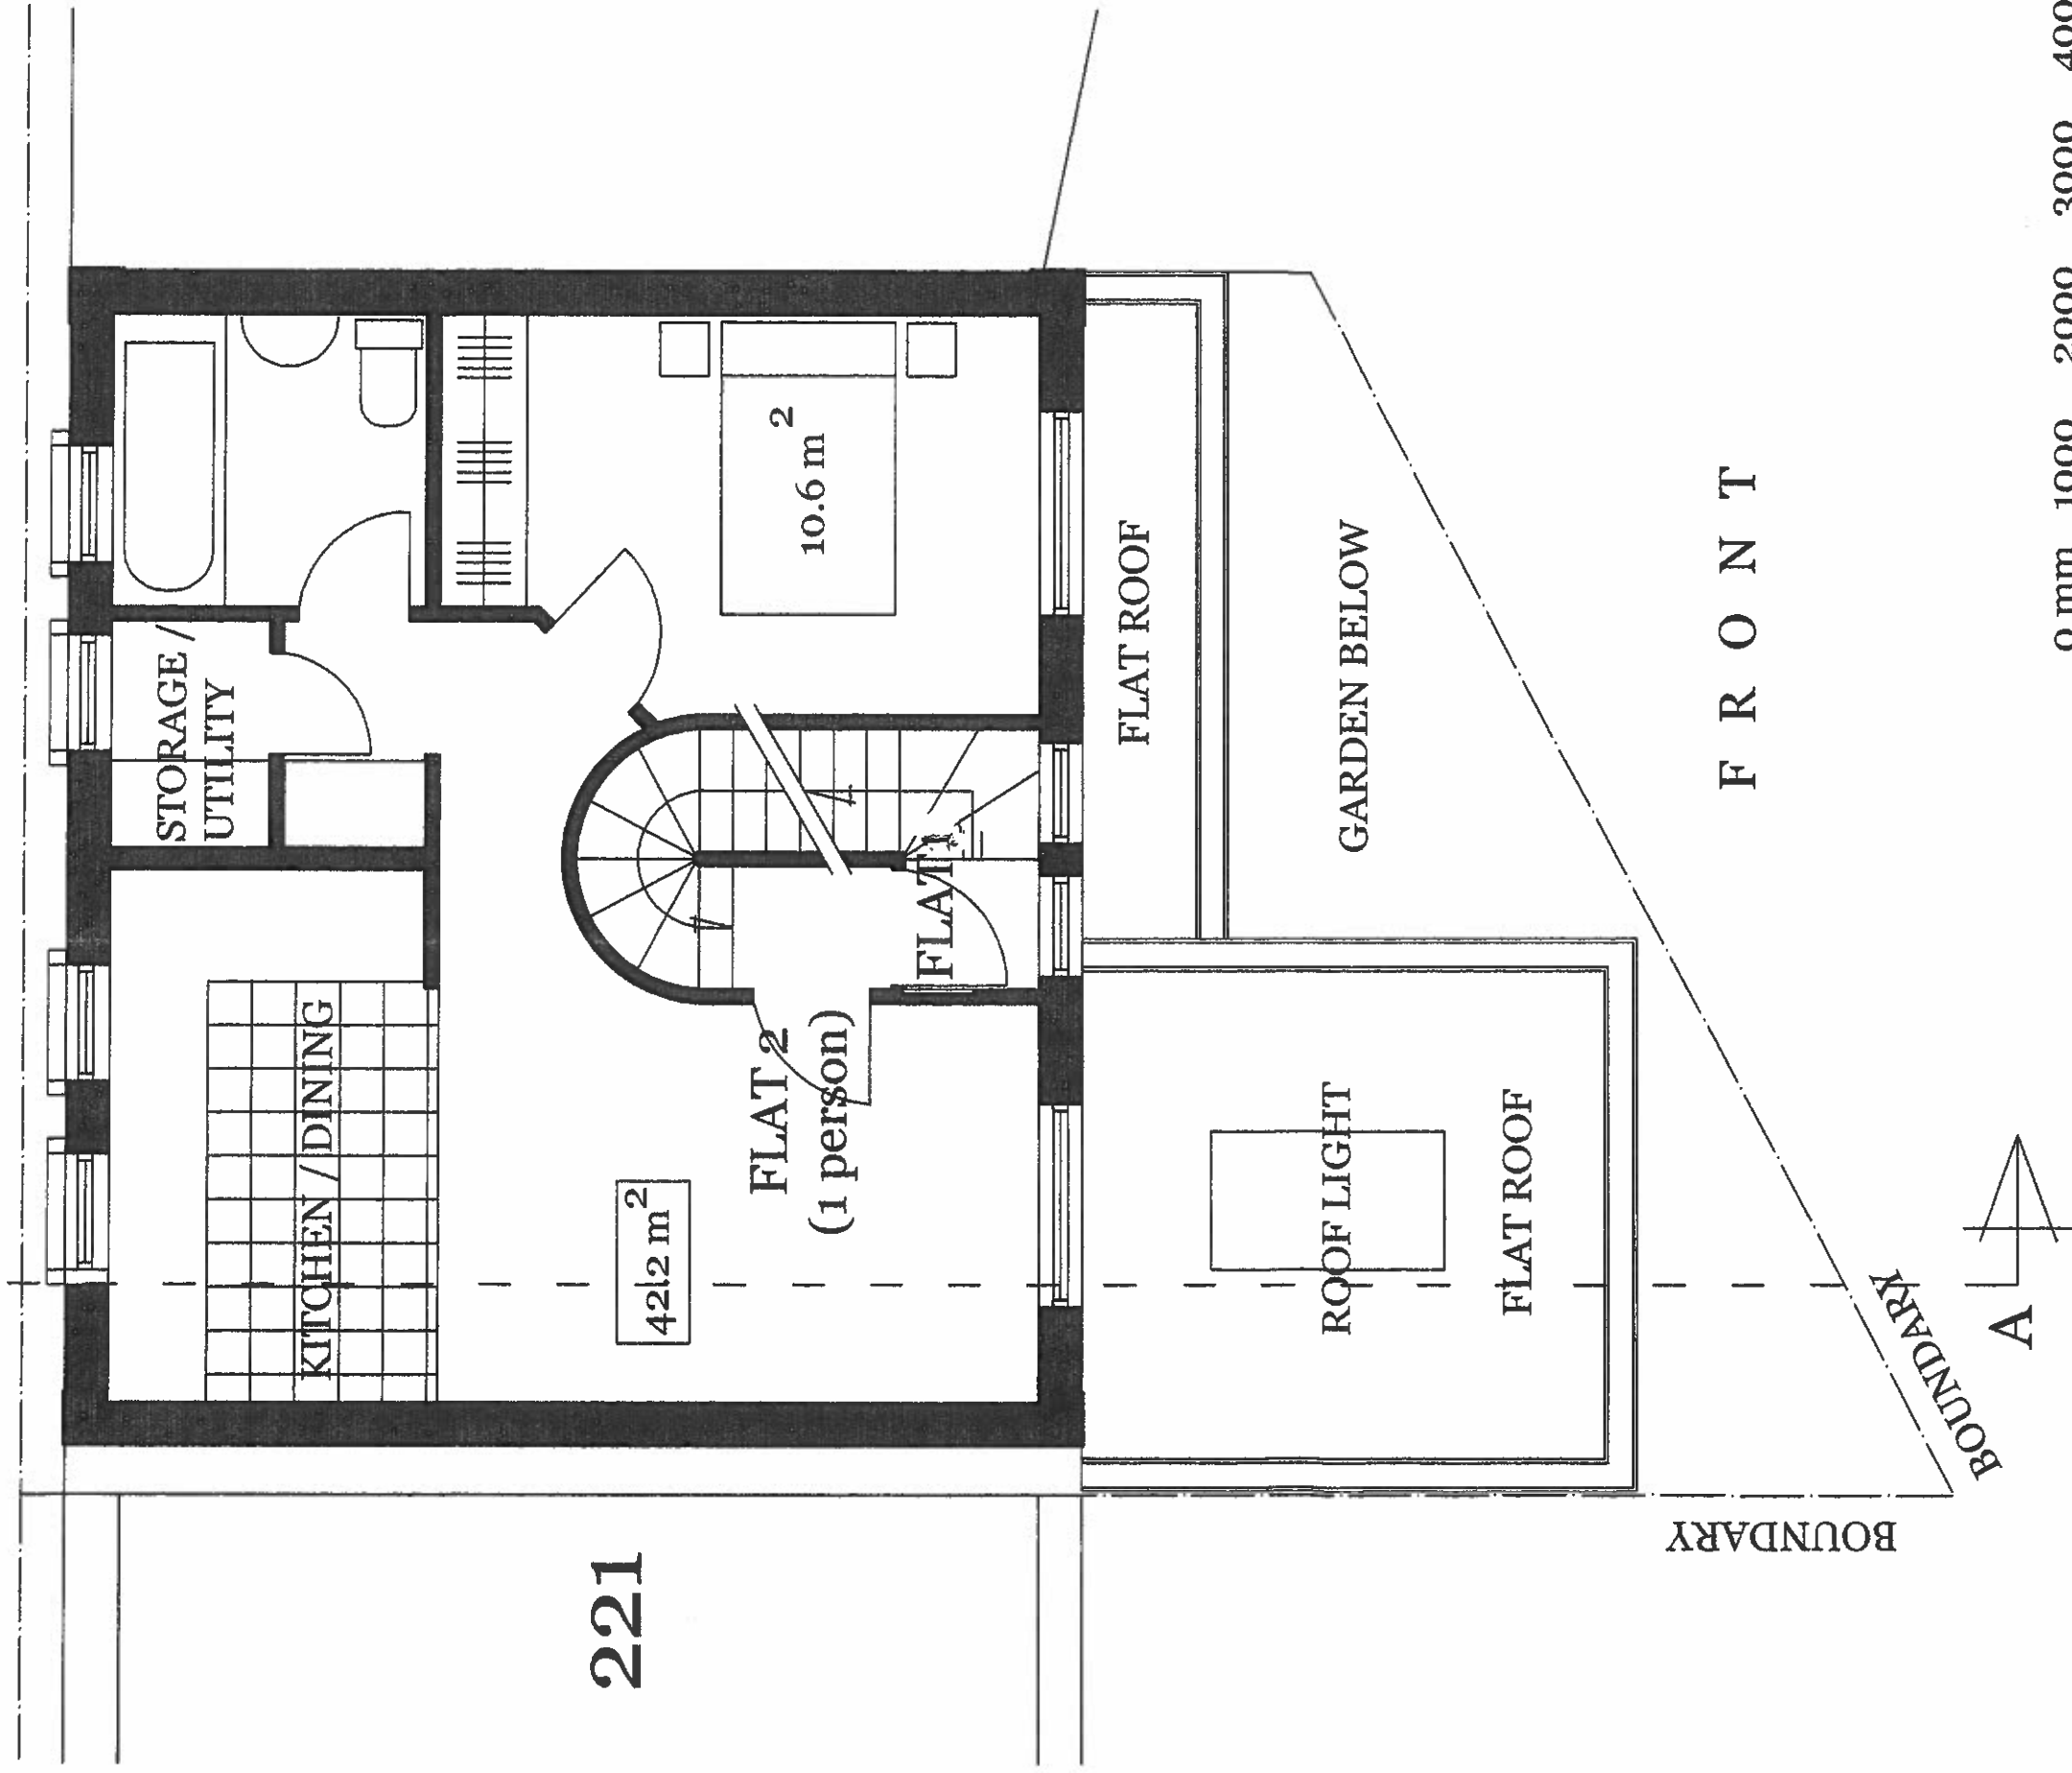

221

42.2 m²

FLAT 2
(1 person)

10.6 m²

STORAGE /
UTILITY

KITCHEN / DINING

FLAT 1

FLAT ROOF

ROOF LIGHT


FLAT ROOF

GARDEN BELOW

BOUNDARY

F R O N T

BOUNDARY

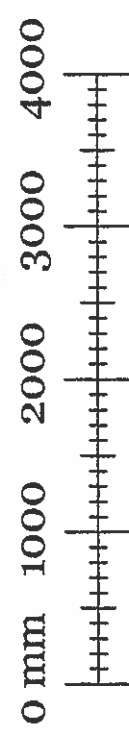

PROPOSED FIRST FLOOR 1:50
 221A BELSIZE ROAD
 LONDON NW6 4AA

DRG. NO. AY/10/2012/10

ADVANCED MANAGEMENT

65 THE RIDGEWAY
 KENTON, HARROW HA3 0LW
 TEL: 07951 578803
 email: admansal@hotmail.co.uk