




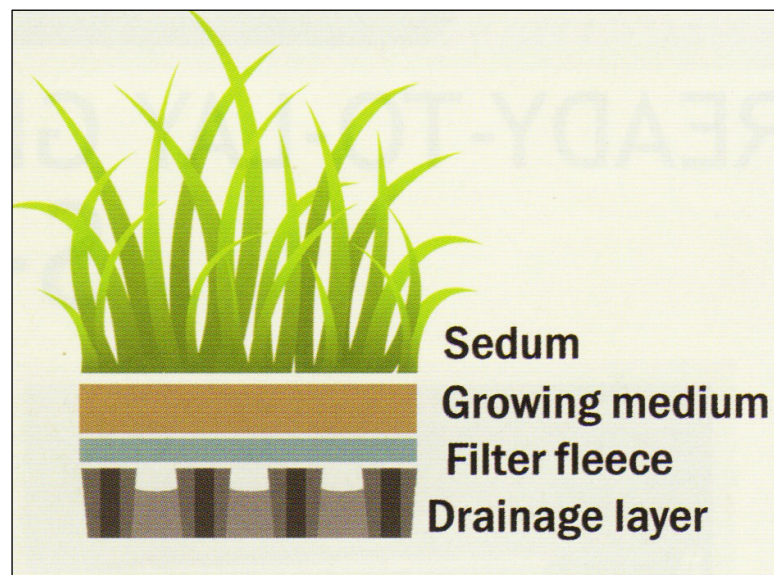

Sedum S-Pod Section View

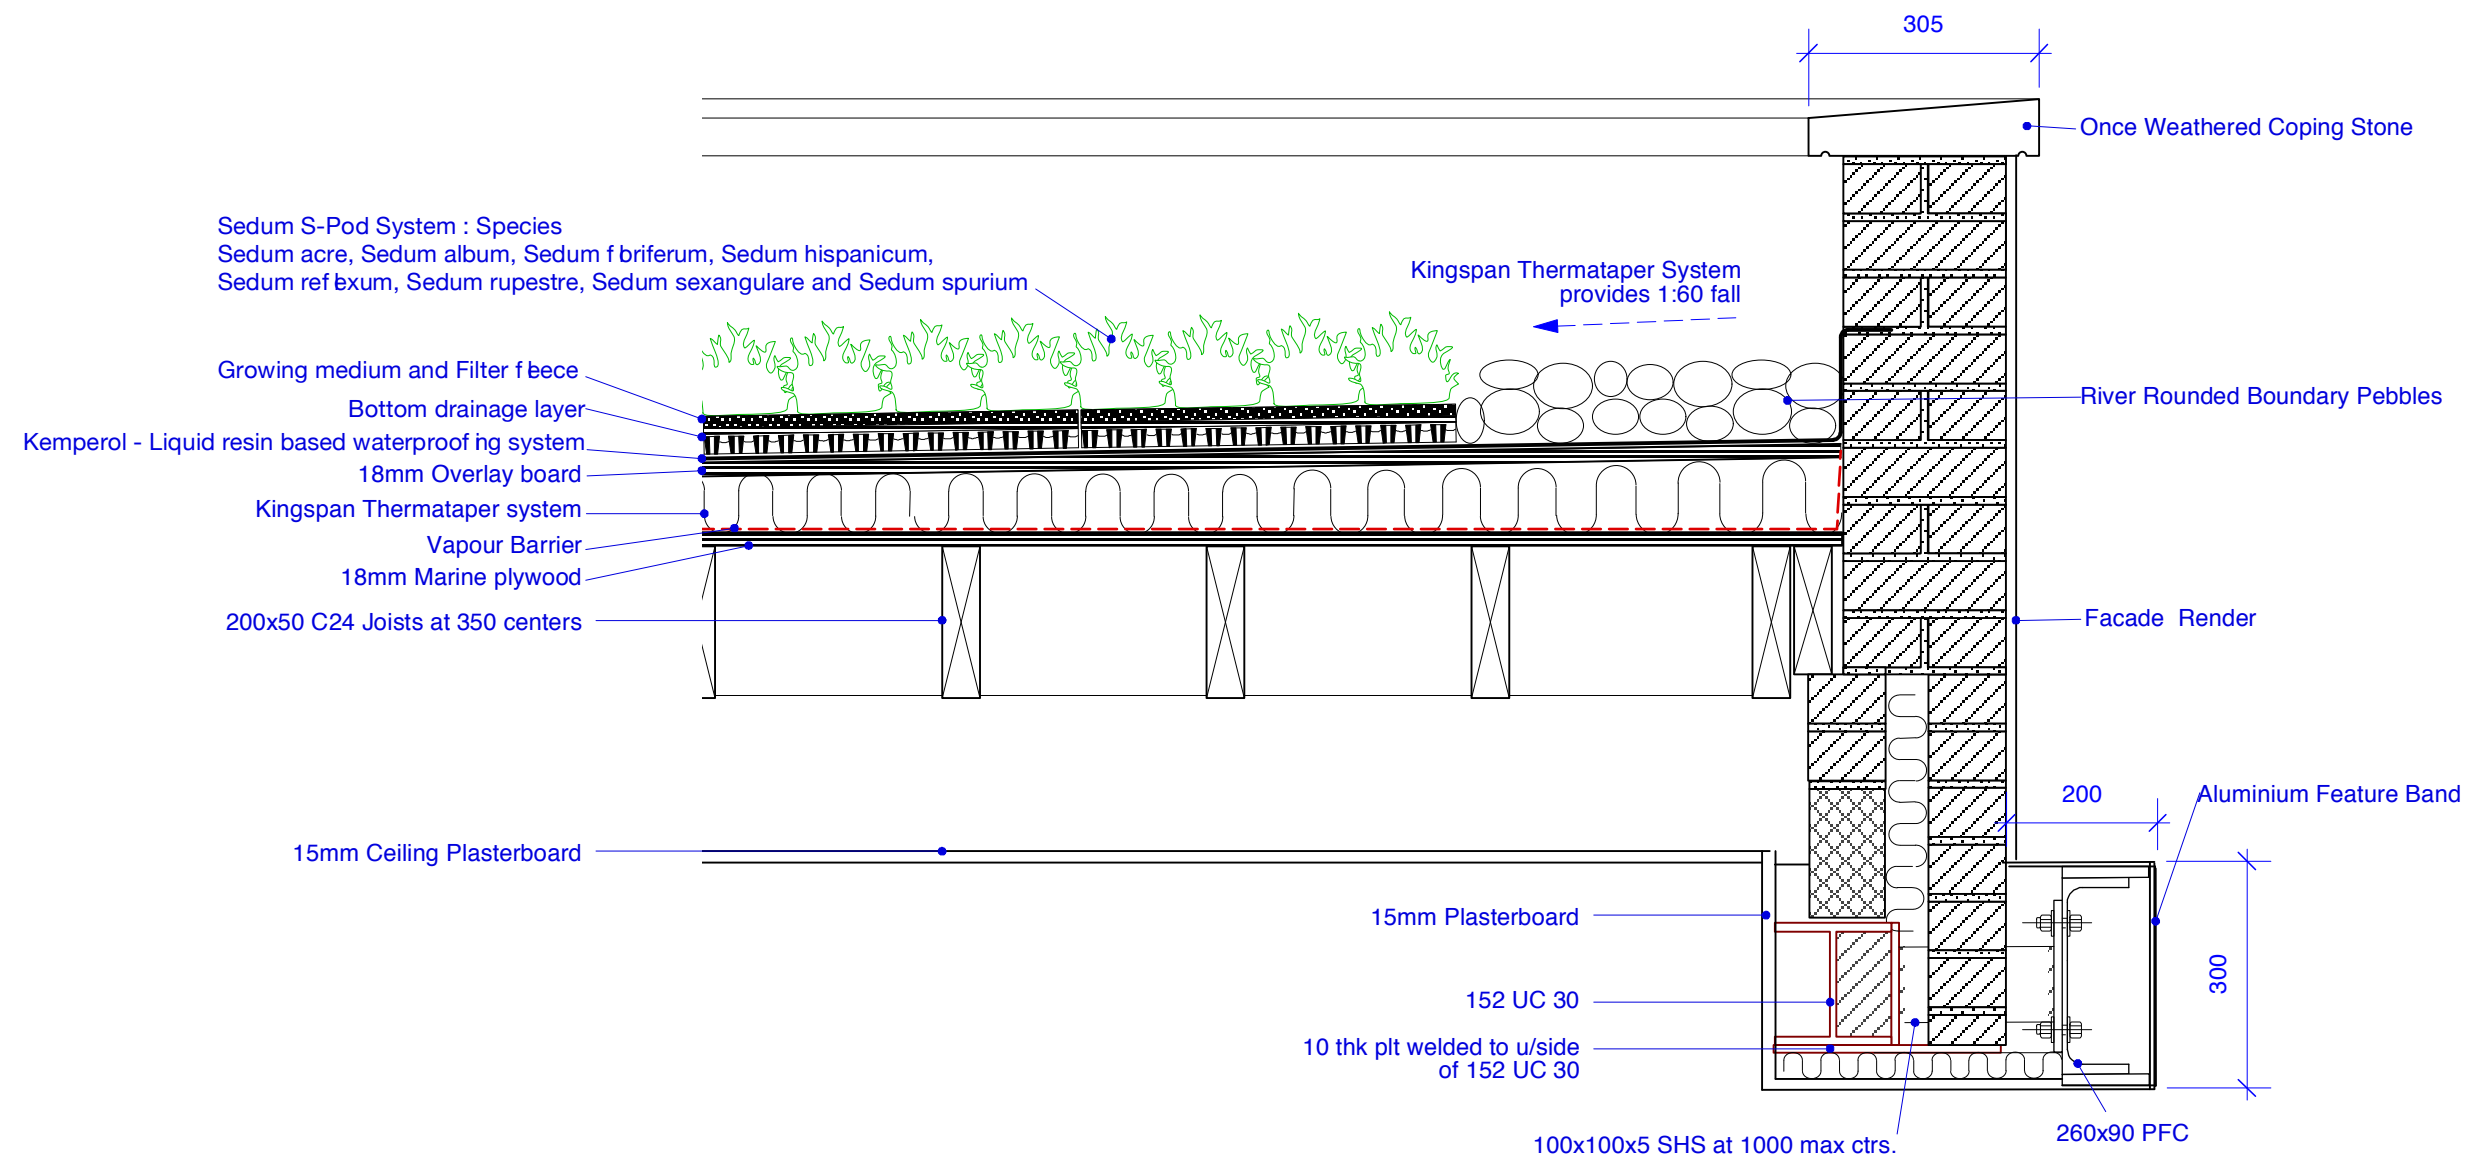

Modular Sedum Pod with Small Pods on a Drainage Tray

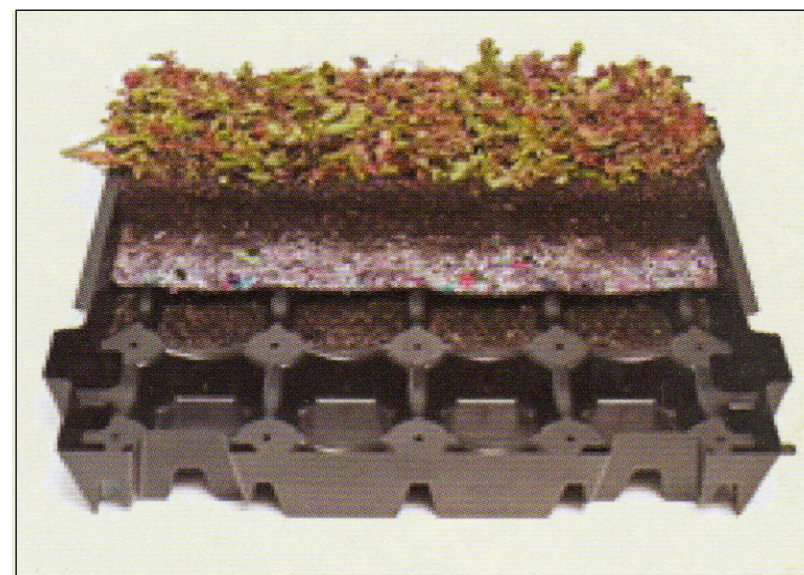

View of a Single S-Pod 50x50cm Module

61 GRAYS INN ROAD LONDON WC1X 8TH
 GREEN ROOF DETAILS

Dwg. No: NM P47

Scale 1: 10 @ A3

Date : JUNE 2013



15 Cloudesley Road, Islington, London N1 0EL
 Tel: 07768 653012 Email: a@yapdigital.com