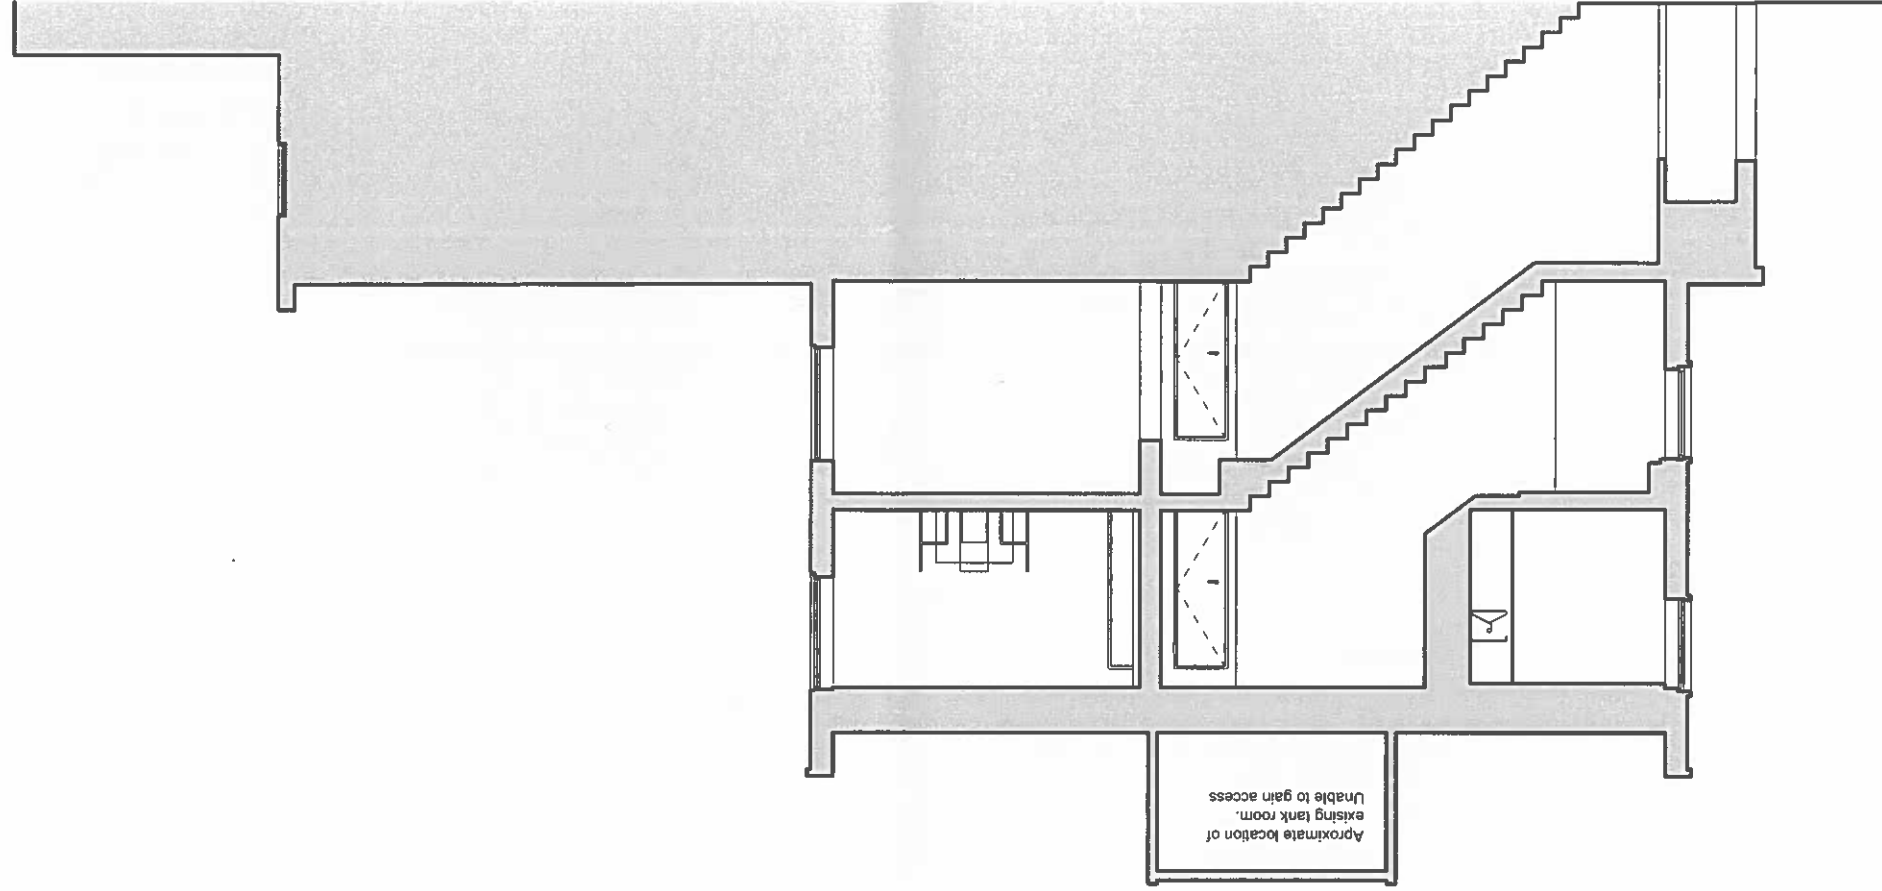


[illegible]

- NOTES:
- Drawing based upon the formal survey information issues by GREENHATCH Surveys
 - Dated Sept 2012
 - Information to read in conjunction with Structural Engineer and MEP Engineer package information
 - All levels indicated as height above Ordnance Survey Datum taken from survey. To be confirmed.
 - All dimensions subject to a tolerance of +/-5mm.
 - All details are indicative and should be reviewed against contractors selected supplier / manufacturer / system. Any variations are to be advised to and approved by the Contract Administrator prior to commencement on site.
 - Refer to CDM Risk Schedule 1232-0000-CDM-001
 - Refer to Design Risk Schedule 1232-0000-DRS-001