

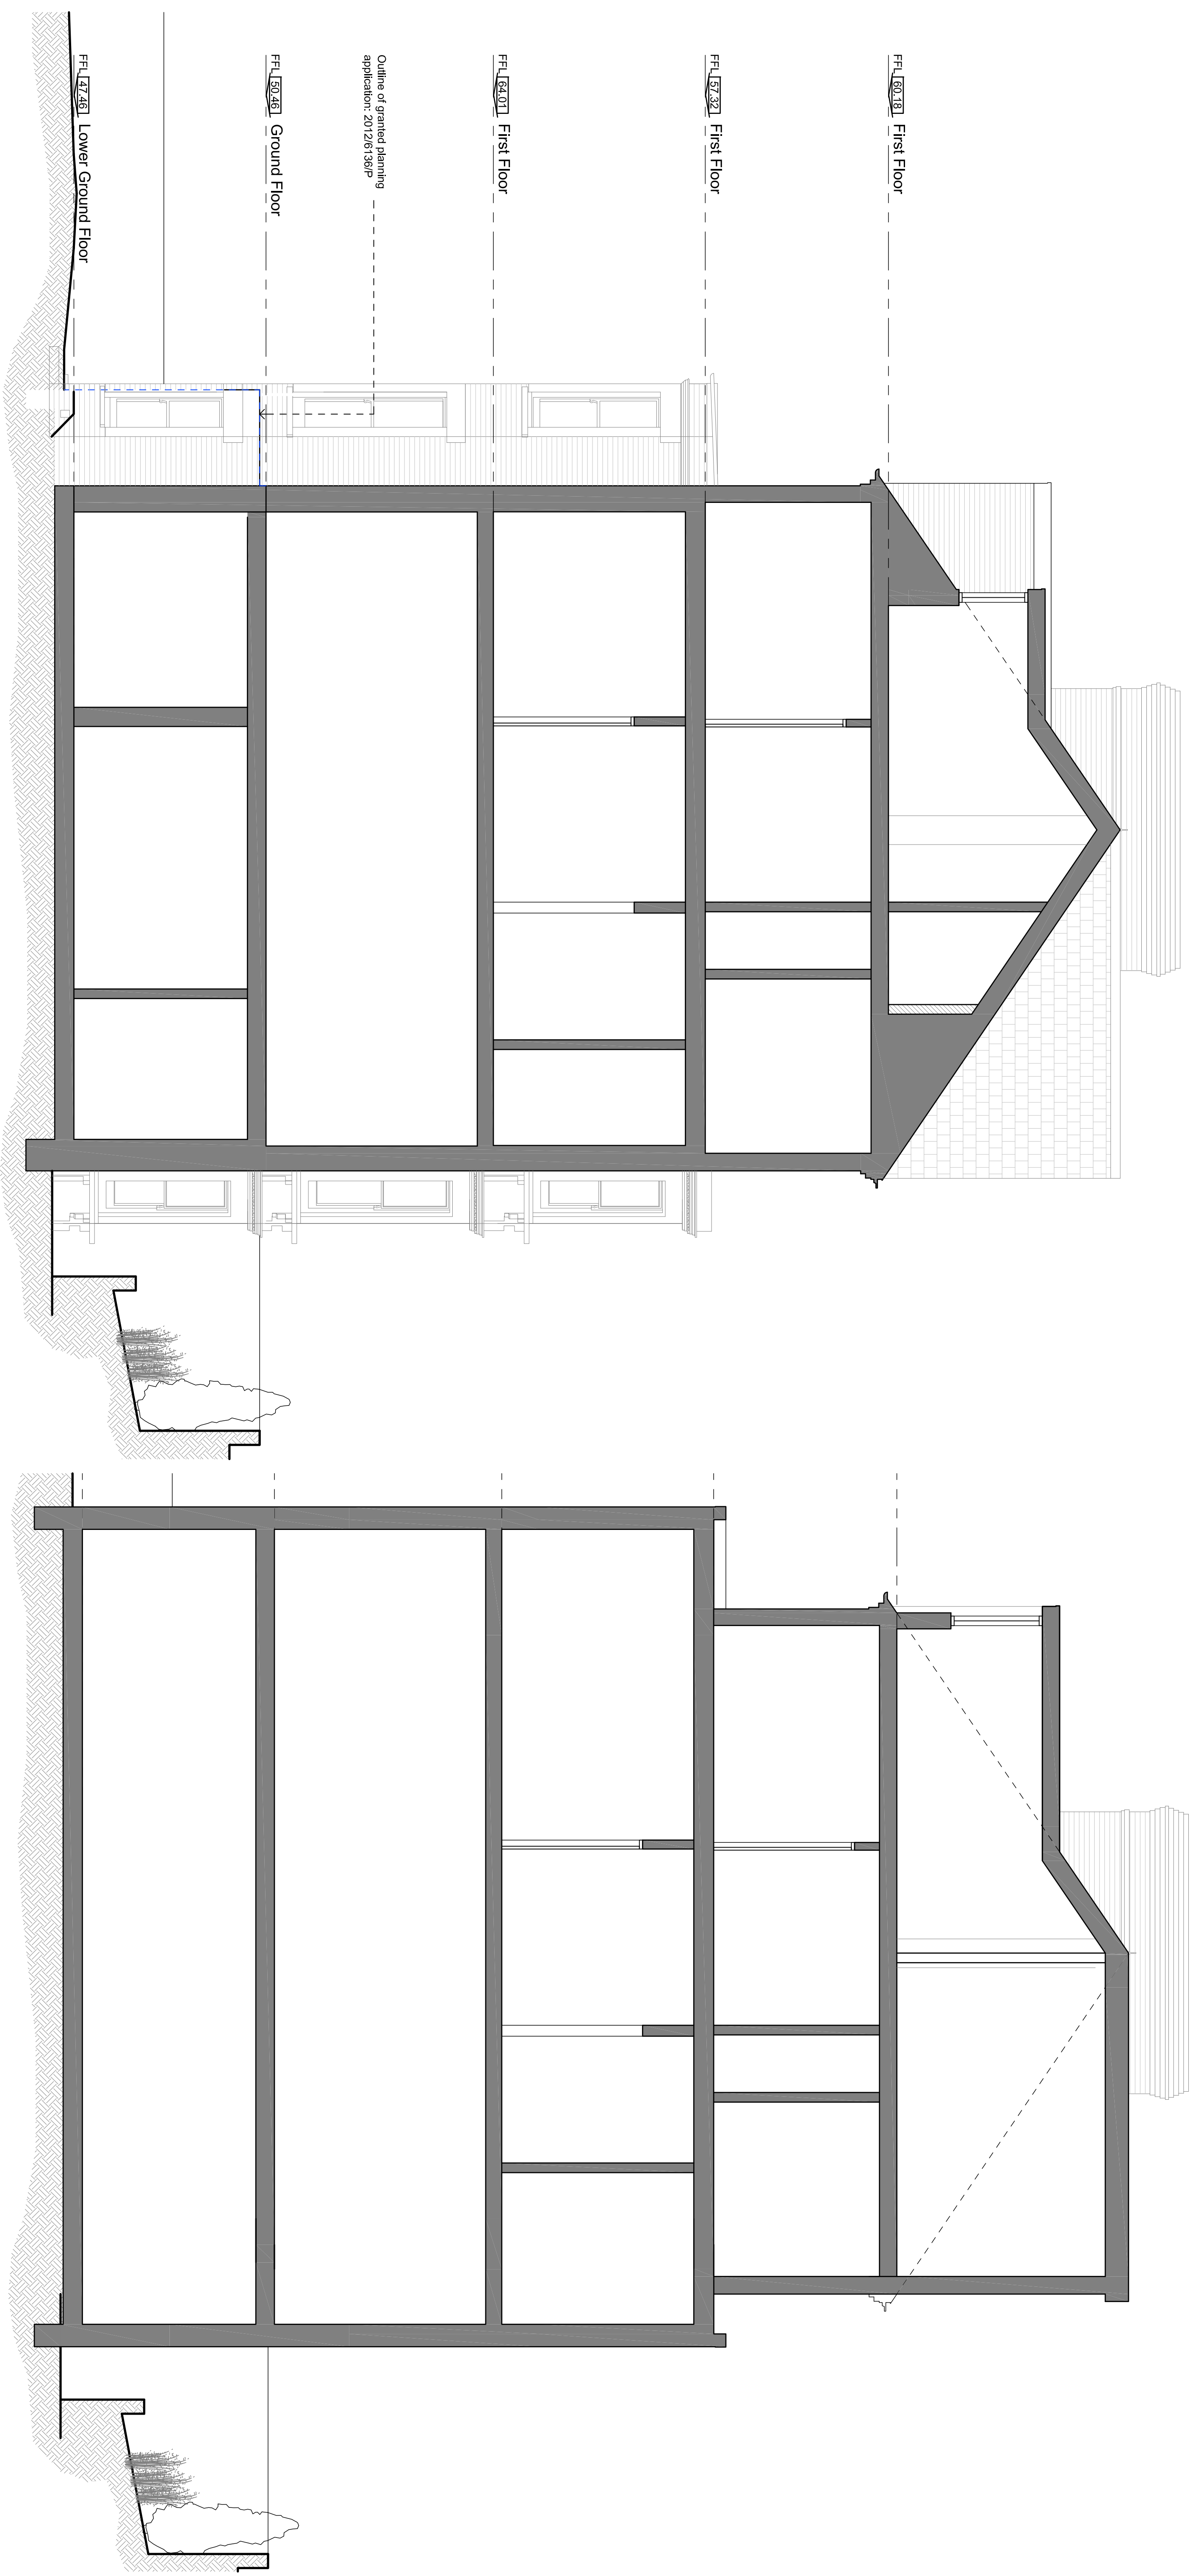


General Notes:

1. No dimensions are to be scaled from this drawing.
2. All errors, omissions or inconsistencies are to be reported to Architect immediately.
3. All dimensions are to be checked on site prior to fabrication & construction.
4. Drawings show design intent only, detail & fabrication design by specialist sub-contractor. Refer to Employer's Requirement documentation

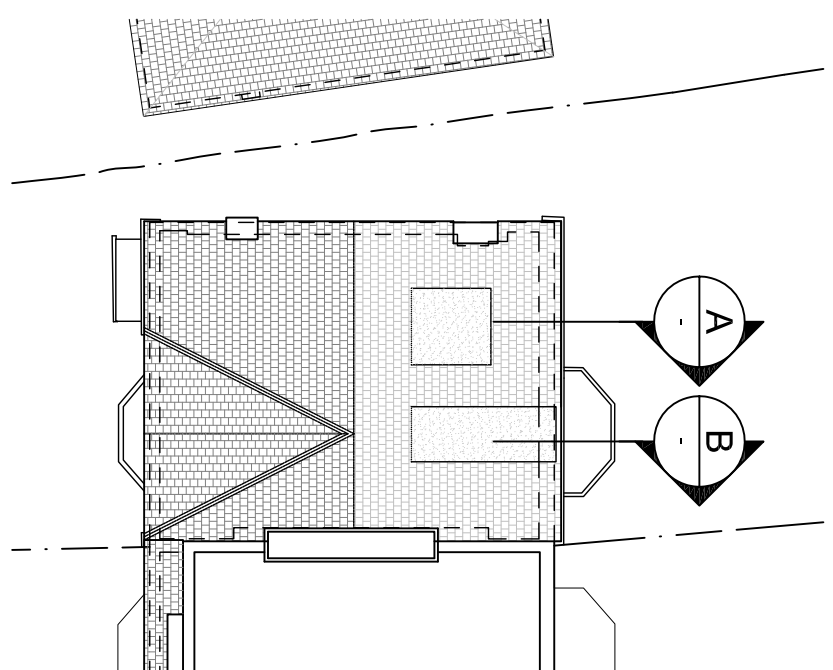

Existing Section A-A

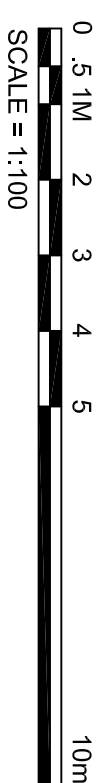

 **Key Plan**
Scale 1:200

Existing Section B-B

Revision	Date	Comment

MMM
architects Ltd

Existing

address:

27 Tanza Road
London, NW3

title:

Existing
Section A-A & B-B

```
scale:
1:50 @ A1, 1:100 @ A3
```

The Banking Hall, 26 Maide Vale, London, W9 1RS
T +44 [0]207 286 9499, F +44 [0]207 286 9599
E post@mmarchitects.com, www.mmarchitects.com

Existing	address: 27 Tanza Road Tanza, NMD	job no.: 414
-----------------	---	---------------------

414

EX-10

revision: -