

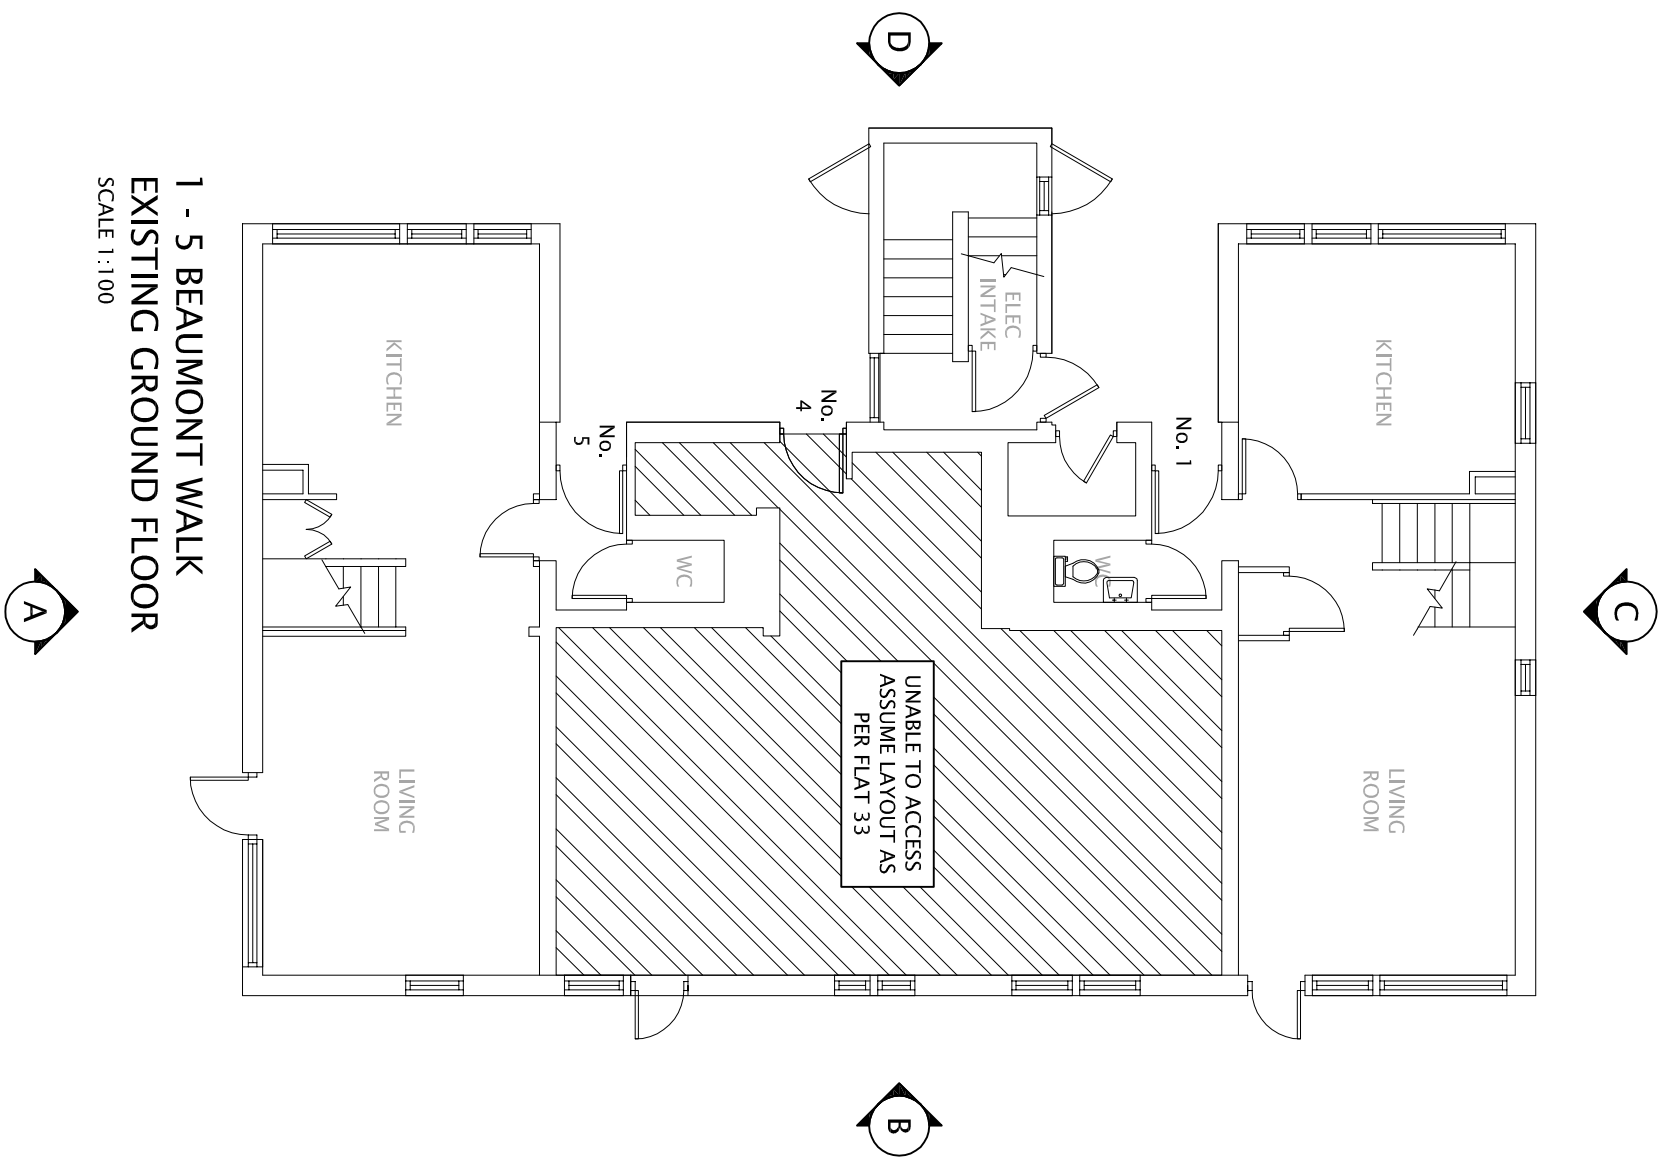


DO NOT SCALE FROM THIS DRAWING

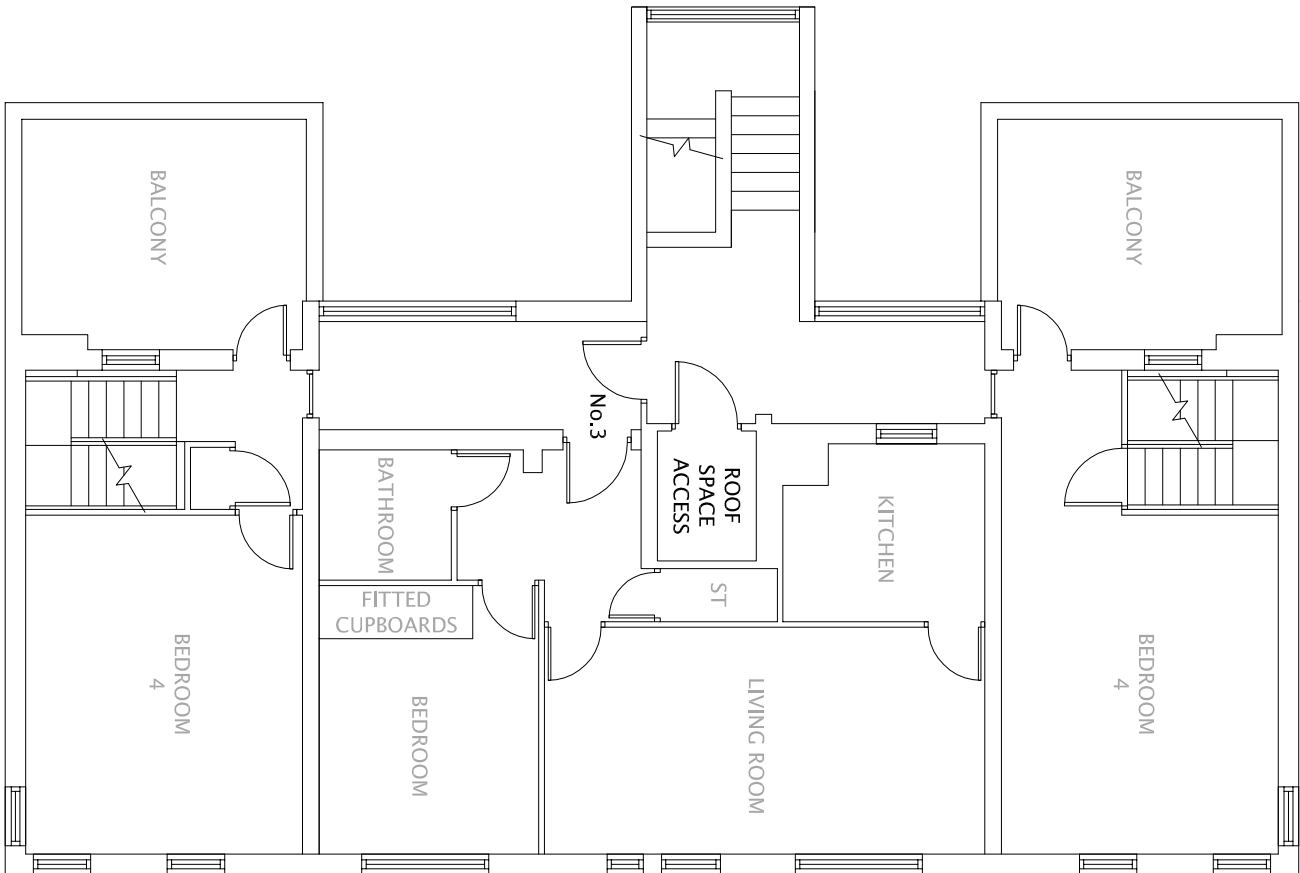


1 - 5 BEAUMONT WALK
EXISTING GROUND FLOOR


1 - 5 BEAUMONT WALK
EXISTING FIRST FLOOR

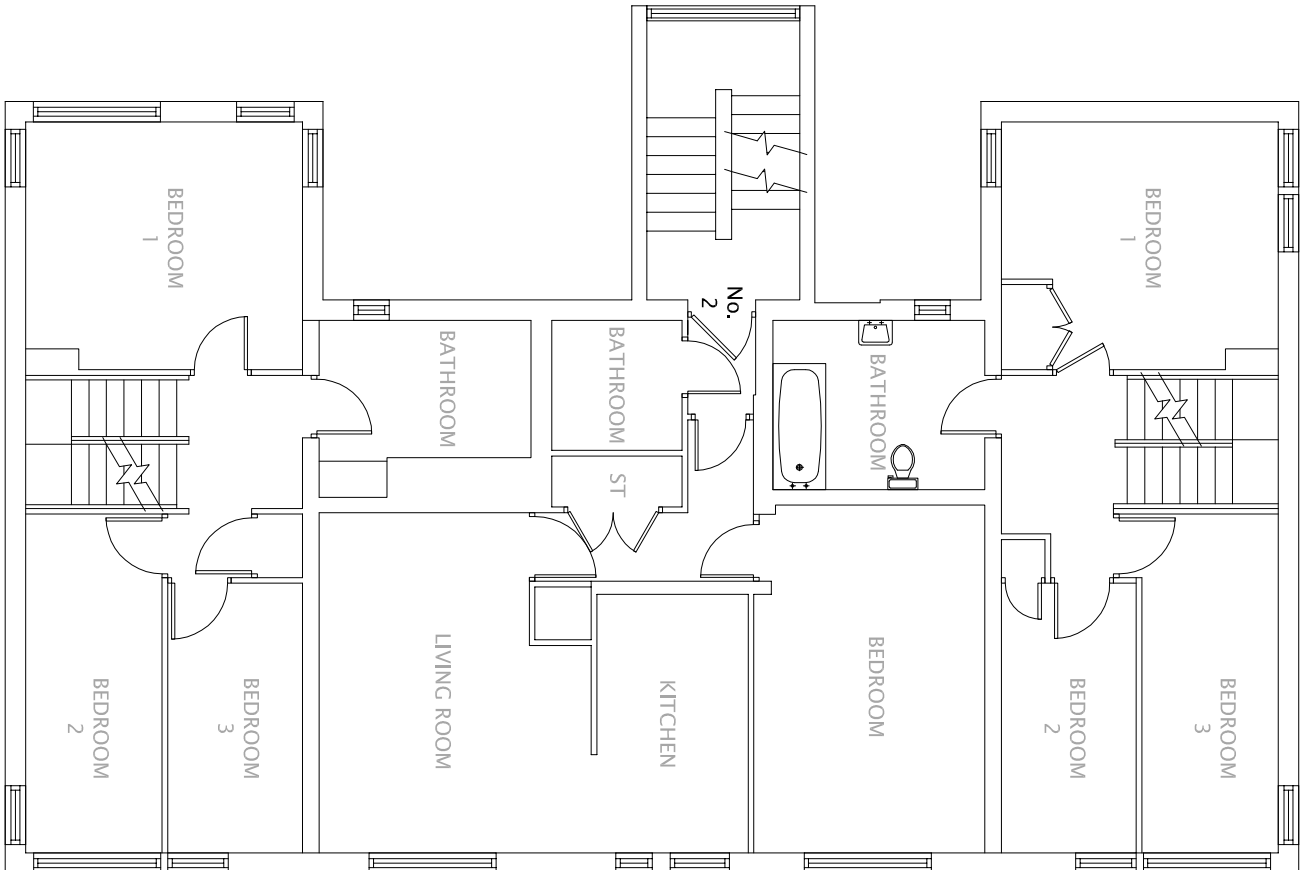


1 - 5 BEAUMONT WALK
EXISTING SECOND FLOOR

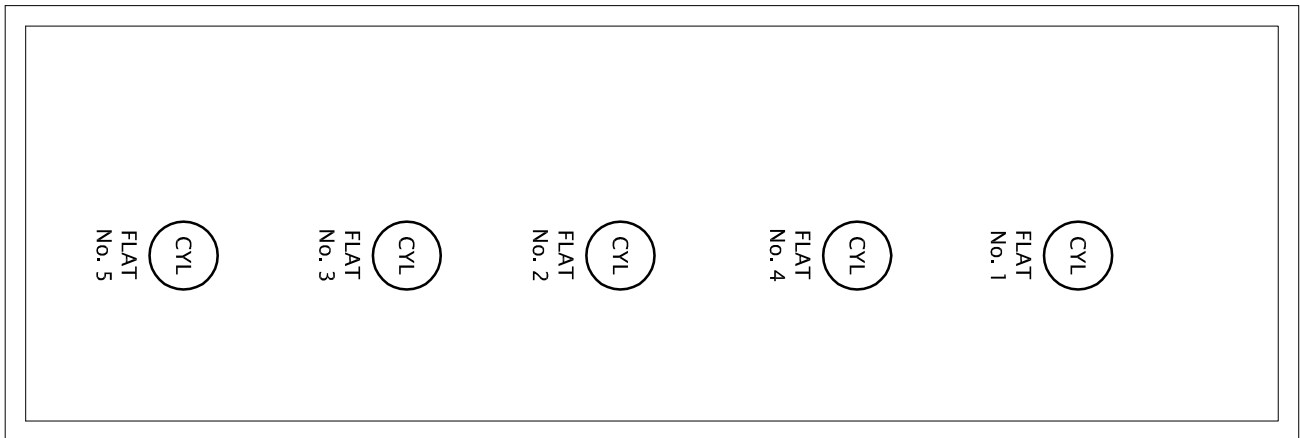


1 - 5 BEAUMONT WALK
EXISTING ROOF VOID

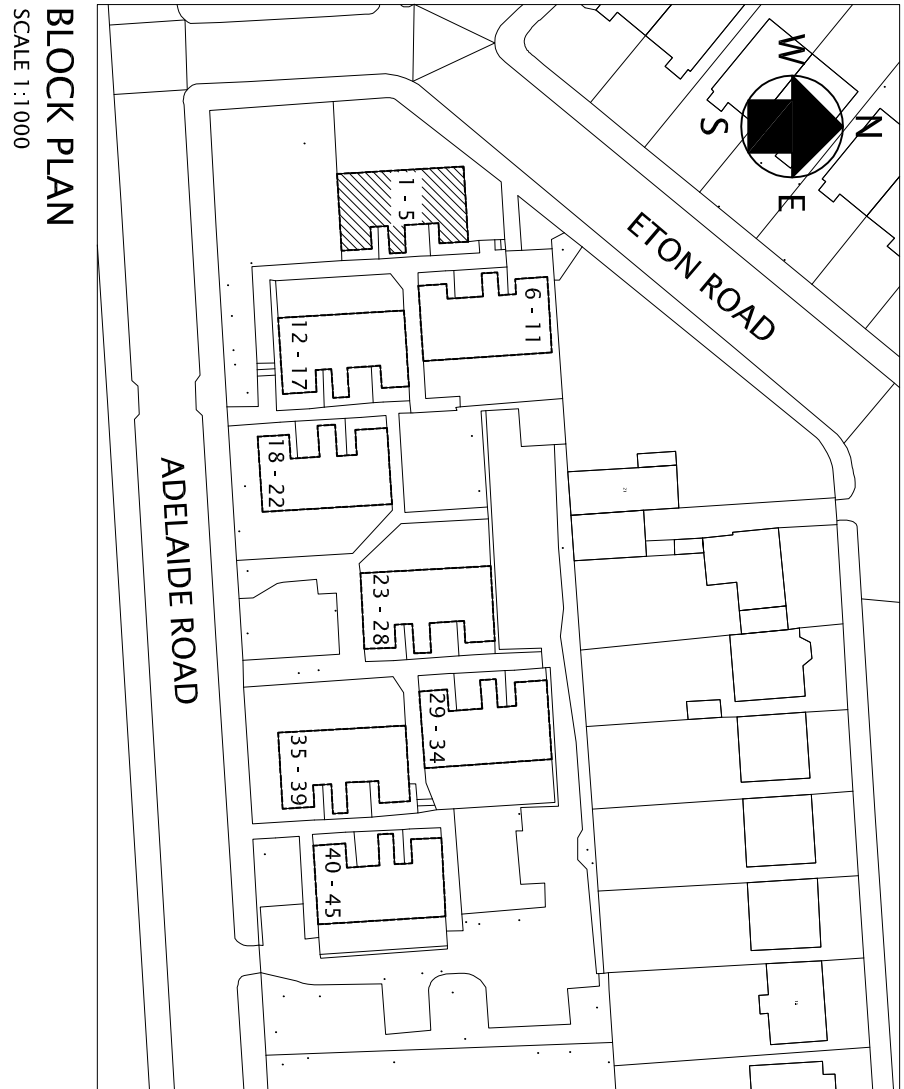


BLOCK PLAN
SCALE 1:1000

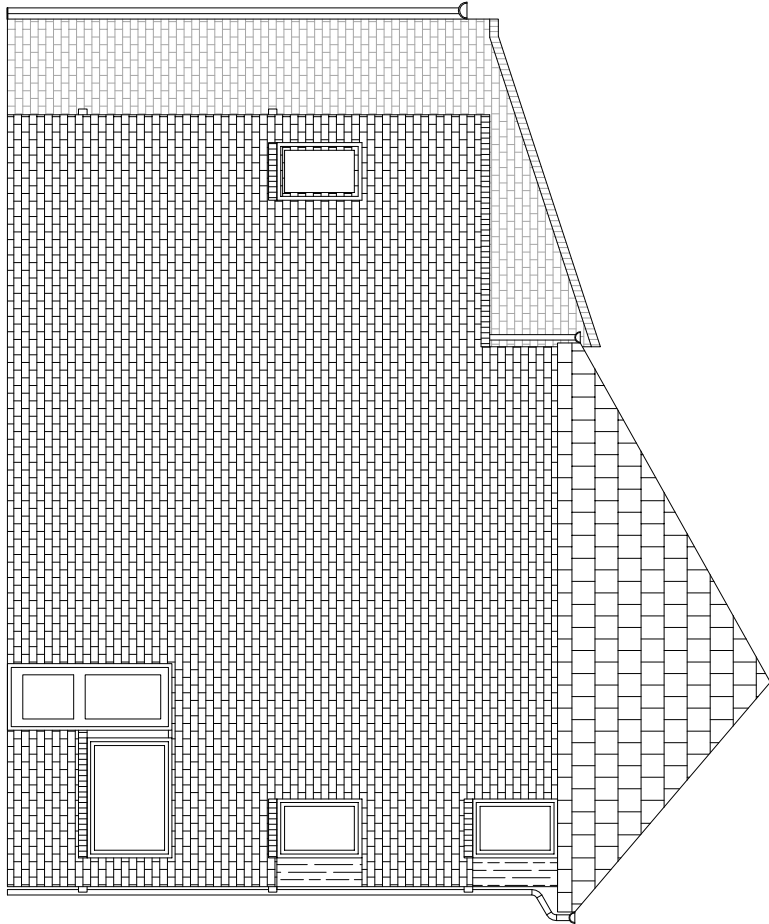


1 - 5 BEAUMONT WALK
EXISTING ELEVATION A

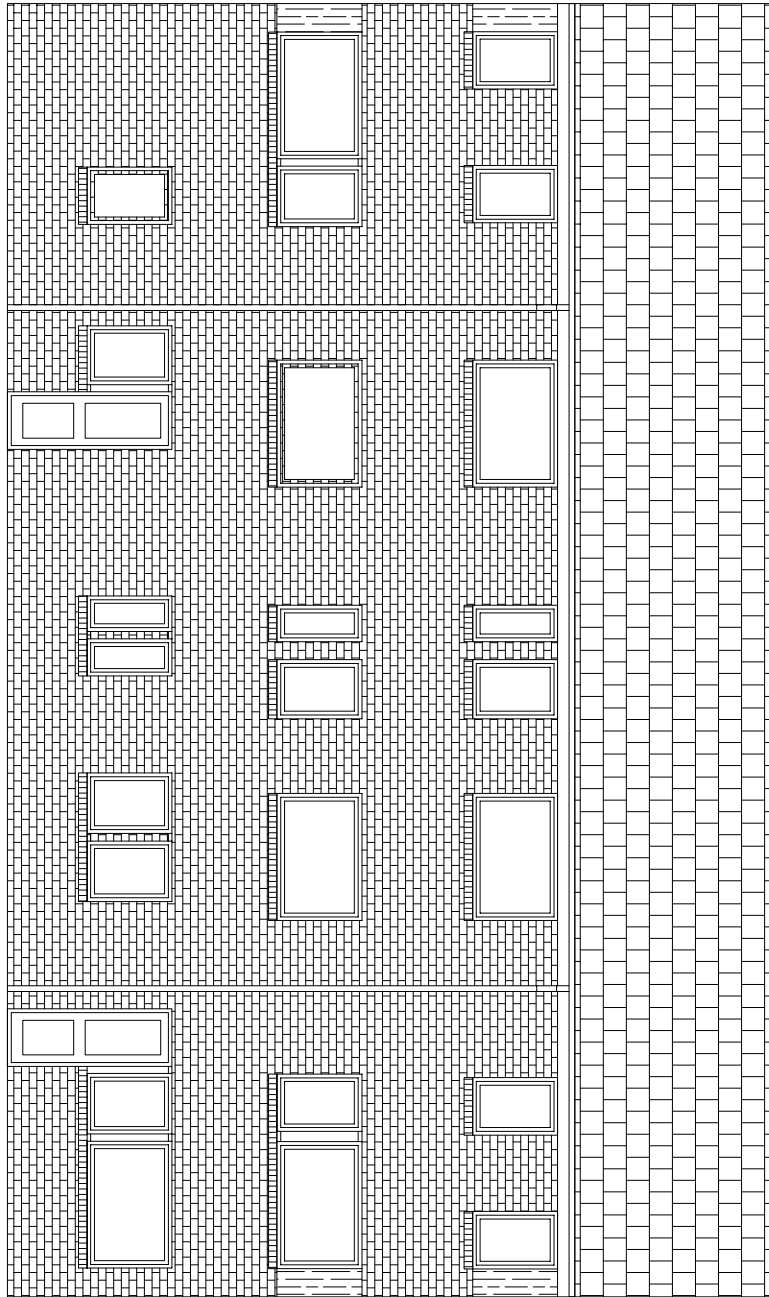


1 - 5 BEAUMONT WALK
EXISTING ELEVATION B

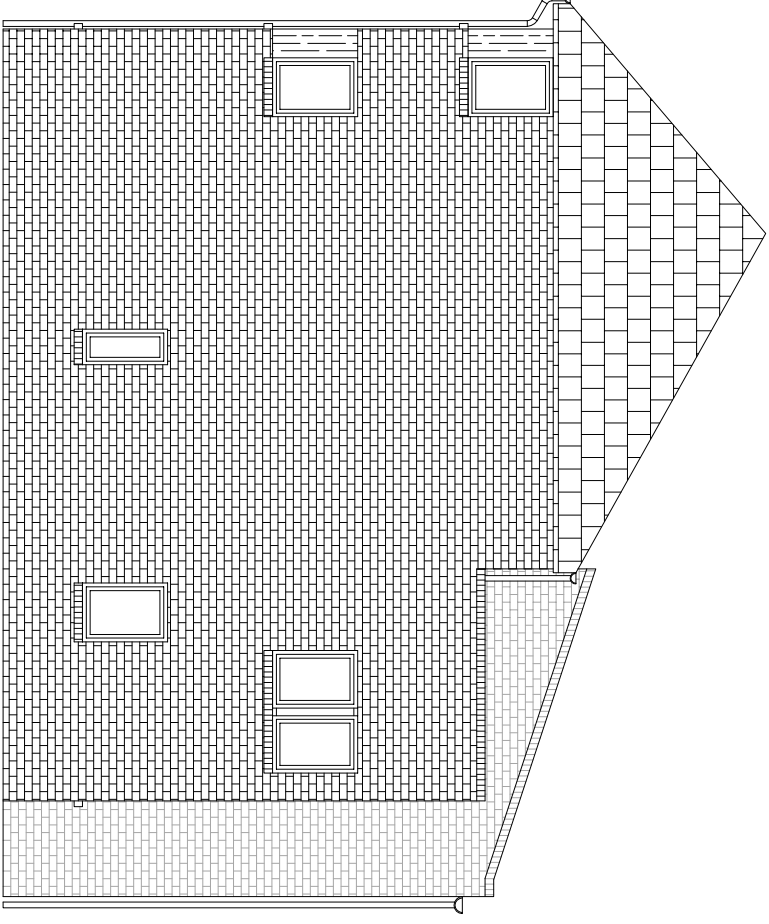

1 - 5 BEAUMONT WALK
EXISTING ELEVATION C

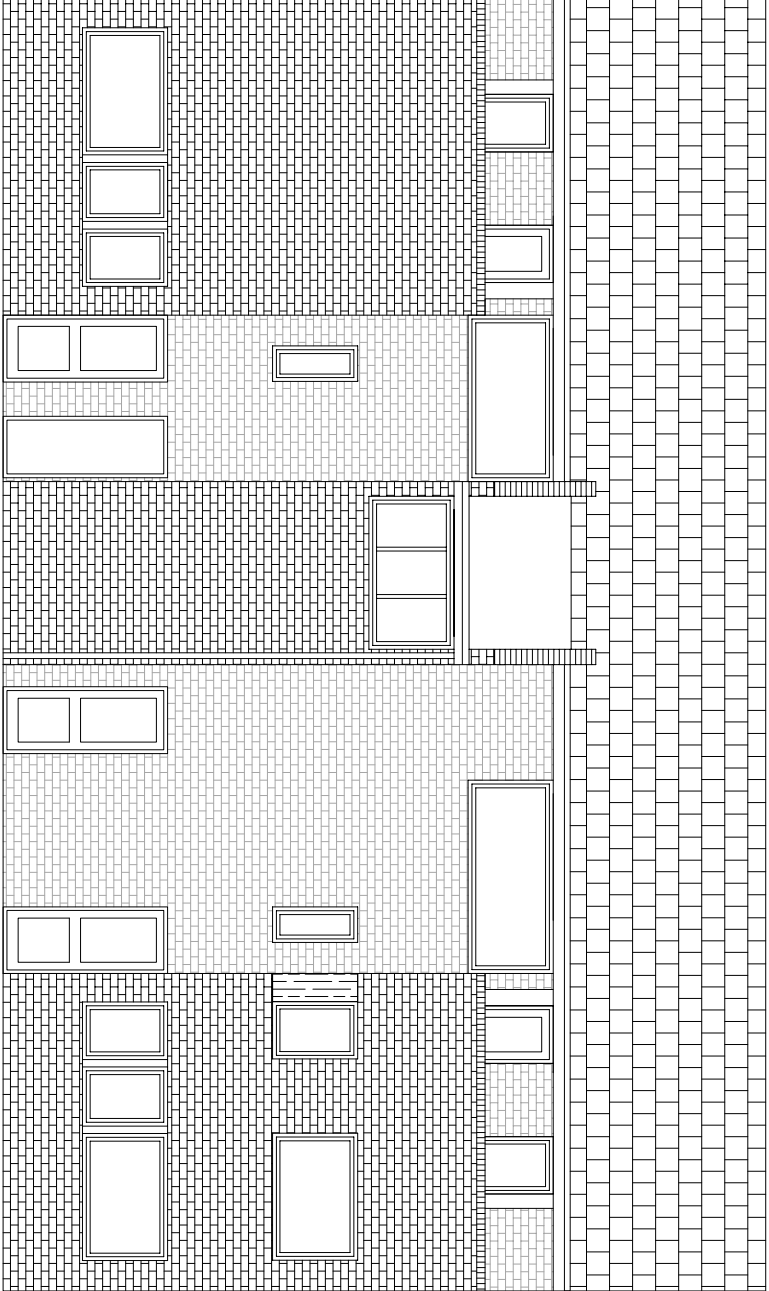

1 - 5 BEAUMONT WALK
EXISTING ELEVATION D

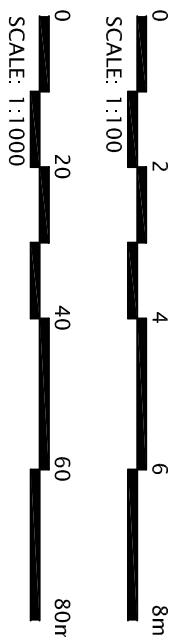

NOTES

- THIS DRAWING IS TO BE READ IN CONJUNCTION WITH RELEVANT SPECIFICATION AND ALL OTHER RELEVANT DRAWINGS ISSUED BY THE ENGINEER.
- ALL DIMENSIONS AND LEVELS TO BE CHECKED ON SITE AND THE ENGINEER NOTIFIED OF ANY DISCREPANCIES PRIOR TO COMMENCEMENT OF WORK.
- THE POSITION OF ALL EQUIPMENT INDICATED ON THE DRAWING IS APPROXIMATE TO COMMENCING ERECTION.

REV	BY	AMENDMENT DESCRIPTION	CHMD	DATE
CLIENT:- APOLLO PROPERTY SERVICES GROUP LTD				
UNIT 3 CENTRIC CLOSE				
OFF OVAL ROAD, CAMDEN				
LONDON, NW1 7EP				
PROJECT:-				
REPLACEMENT OF HEATING SERVICES				
TITLE:-				
EXISTING BLOCK 1 - 5				
LAYOUT AND ELEVATIONS				
DRAWN J.R. CAD BY J.R.				
CHECKED DATE				
APPROVED DATE				
SCALE 1:100, 1:1000 @ A1				
STATUS: PLANNING				
DRG. No. 12334/P/002				
REVISIONS:				



NIFES HOUSE, SINGER AND ROAD, BROADHEATH,
ALTRINGHAM, CHESHIRE, WA14 5HQ
TEL: 0161 928 5791 FAX: 0161 928 8718