

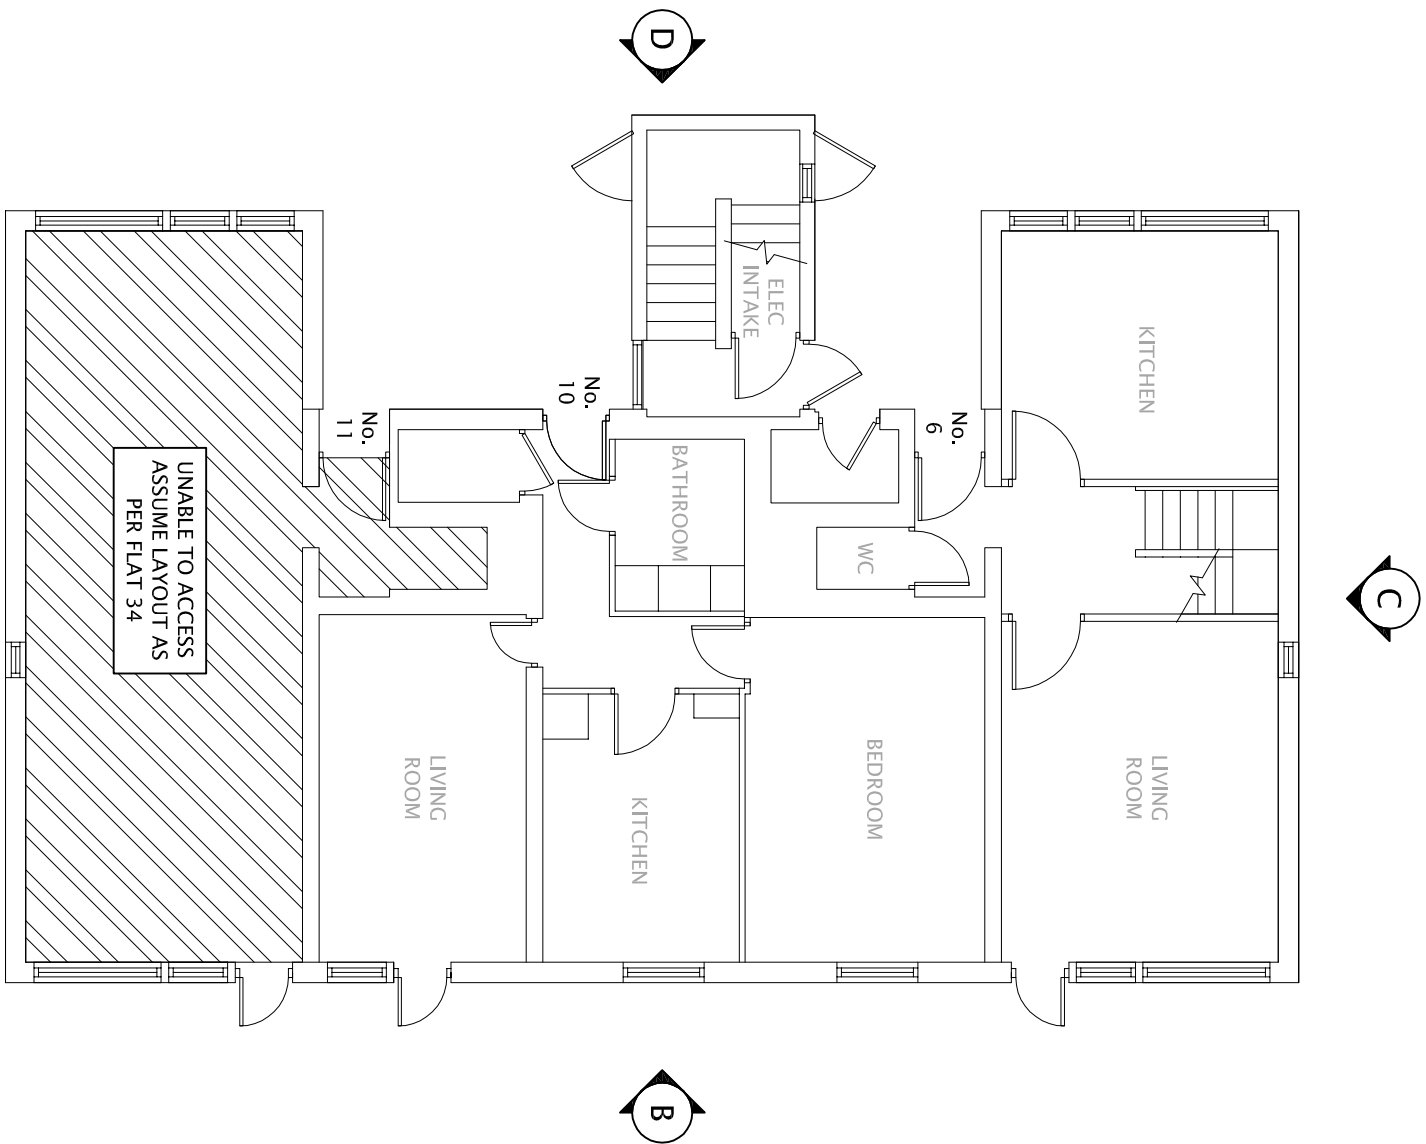


DO NOT SCALE FROM THIS DRAWING

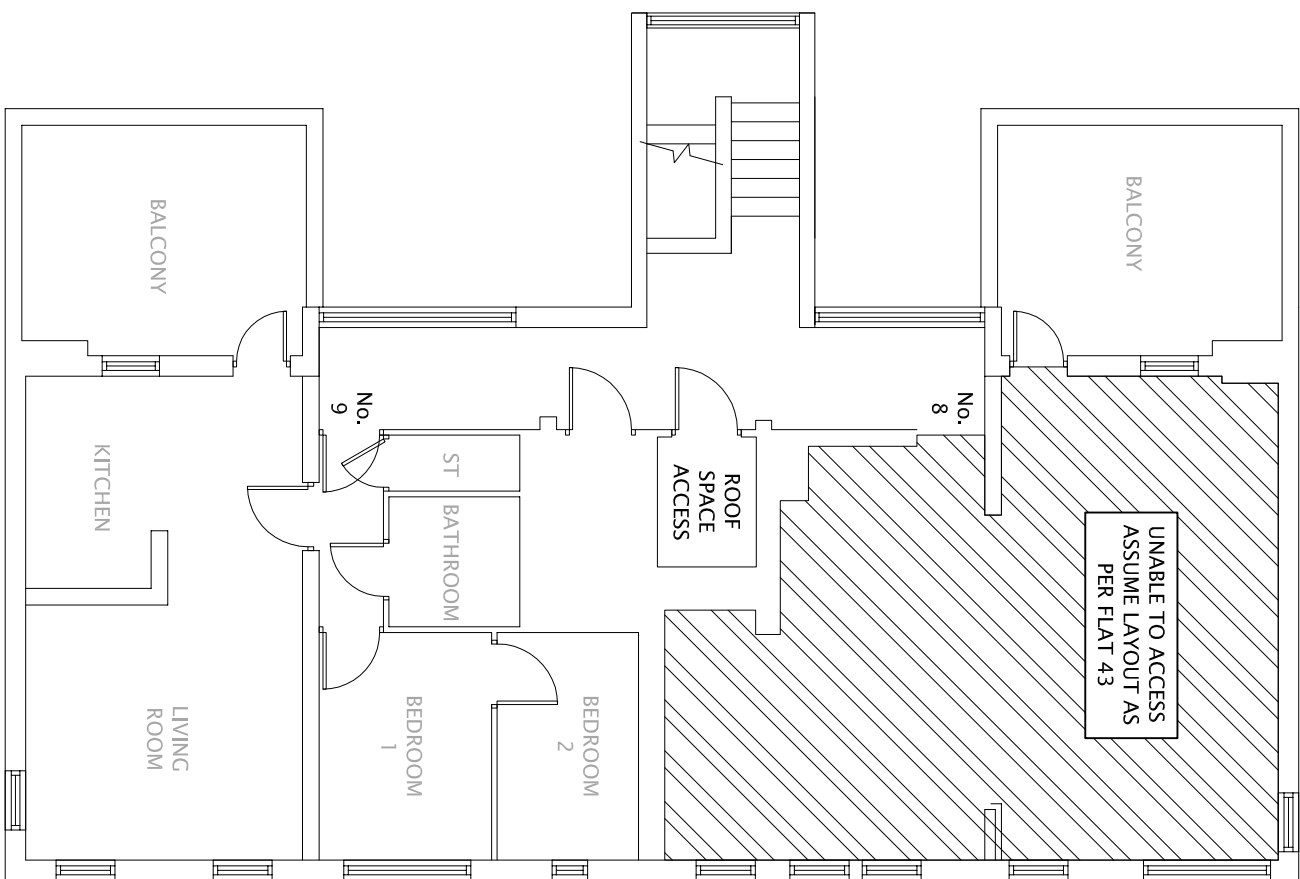


6 - 11 BEAUMONT WALK
EXISTING GROUND FLOOR


6 - 11 BEAUMONT WALK
EXISTING FIRST FLOOR

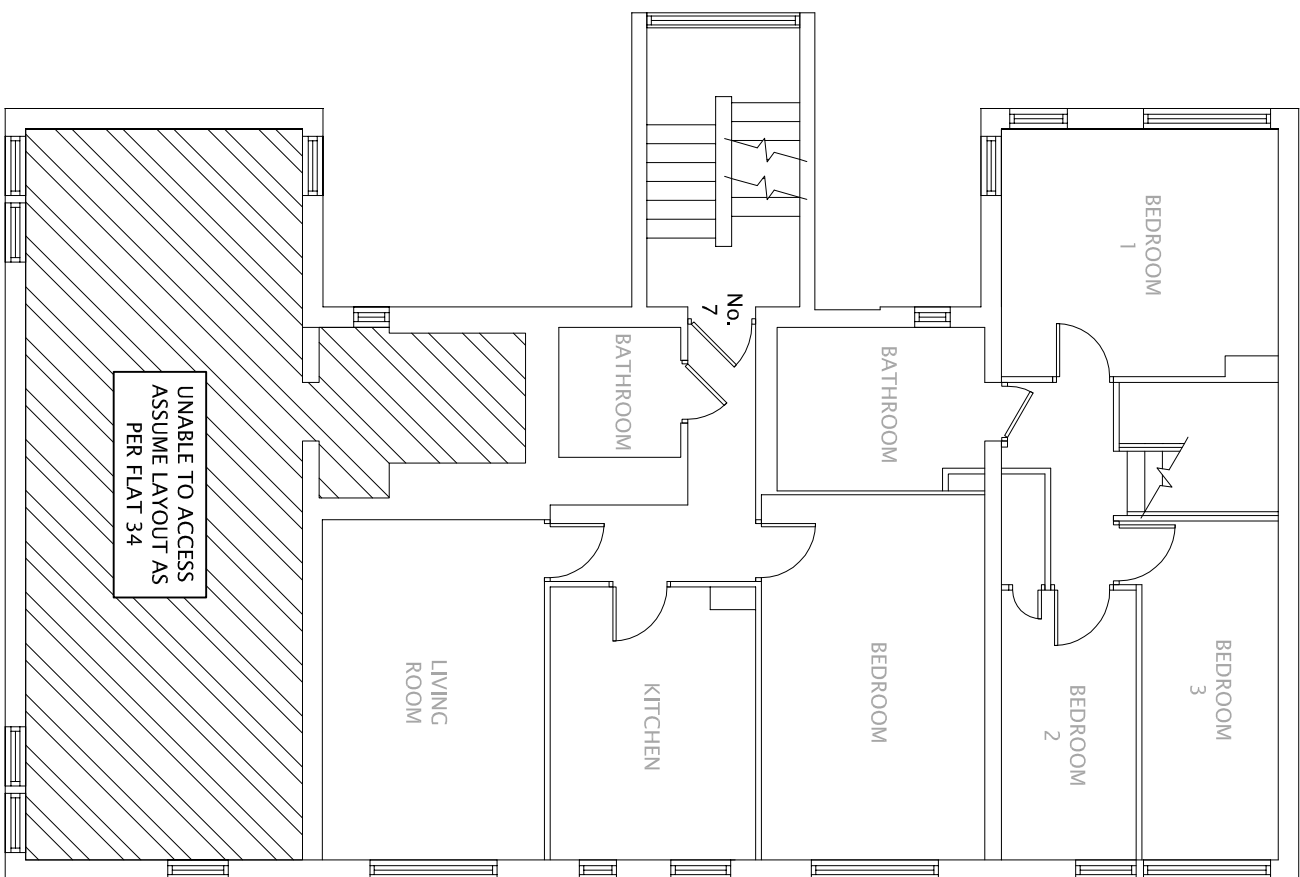


6 - 11 BEAUMONT WALK
EXISTING SECOND FLOOR

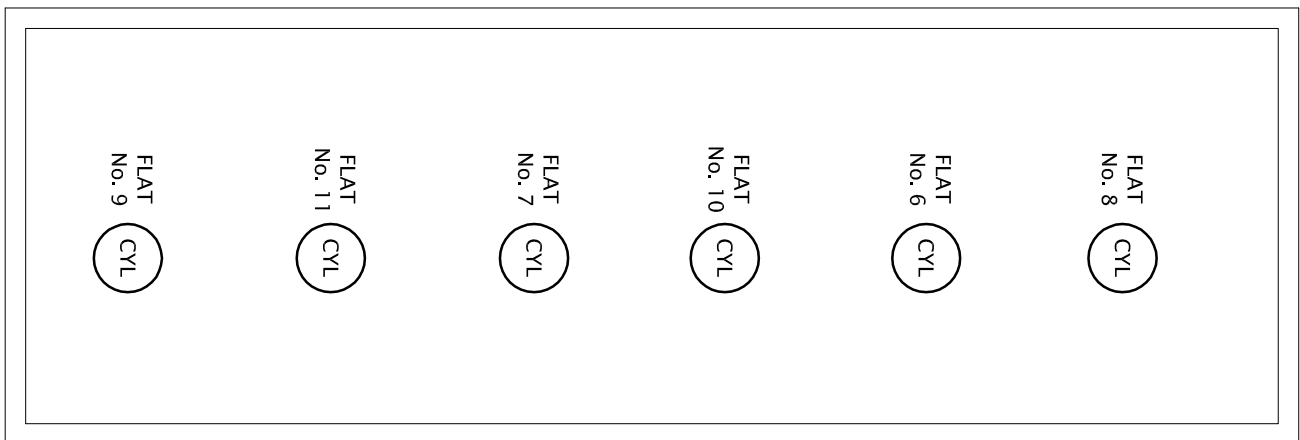


6 - 11 BEAUMONT WALK
EXISTING ROOF VOID

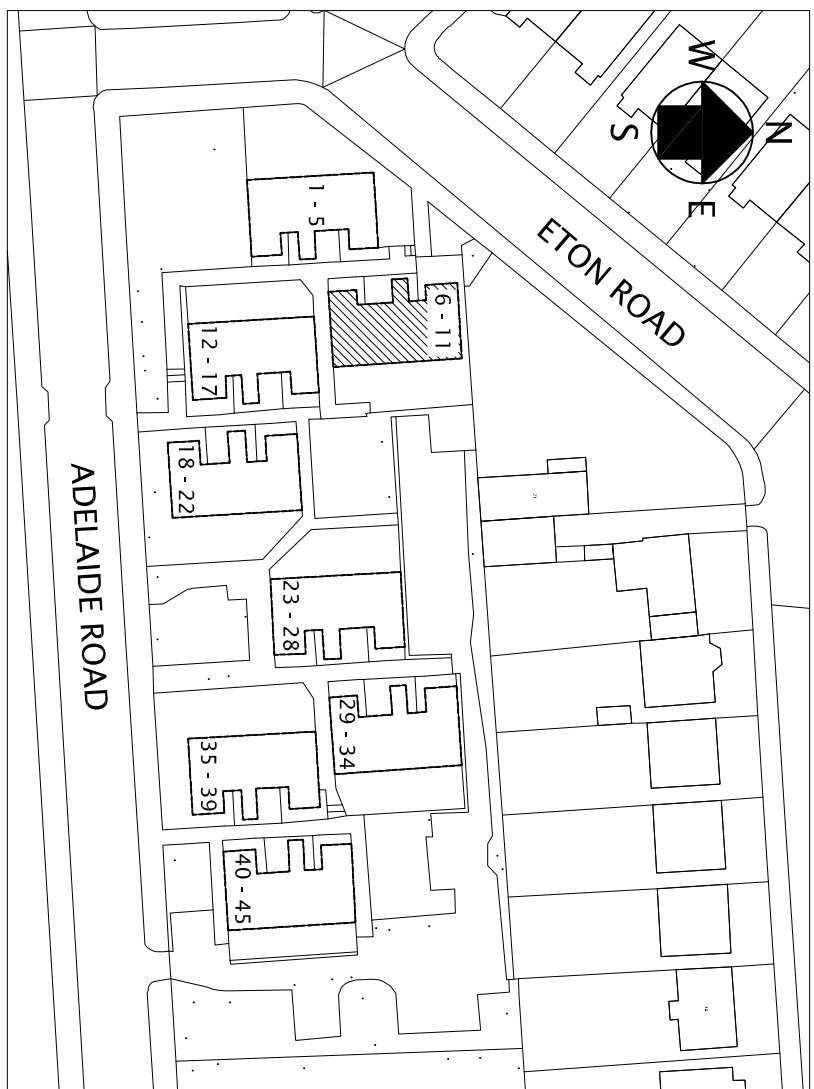


BLOCK PLAN
SCALE 1:1000

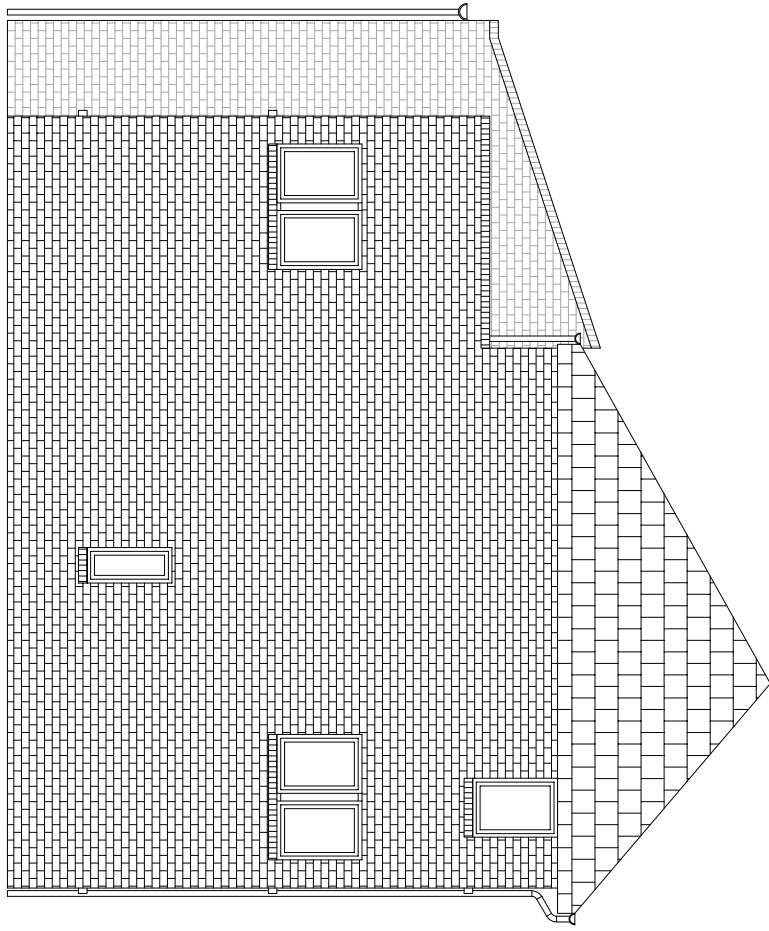


6 - 11 BEAUMONT WALK
EXISTING ELEVATION A

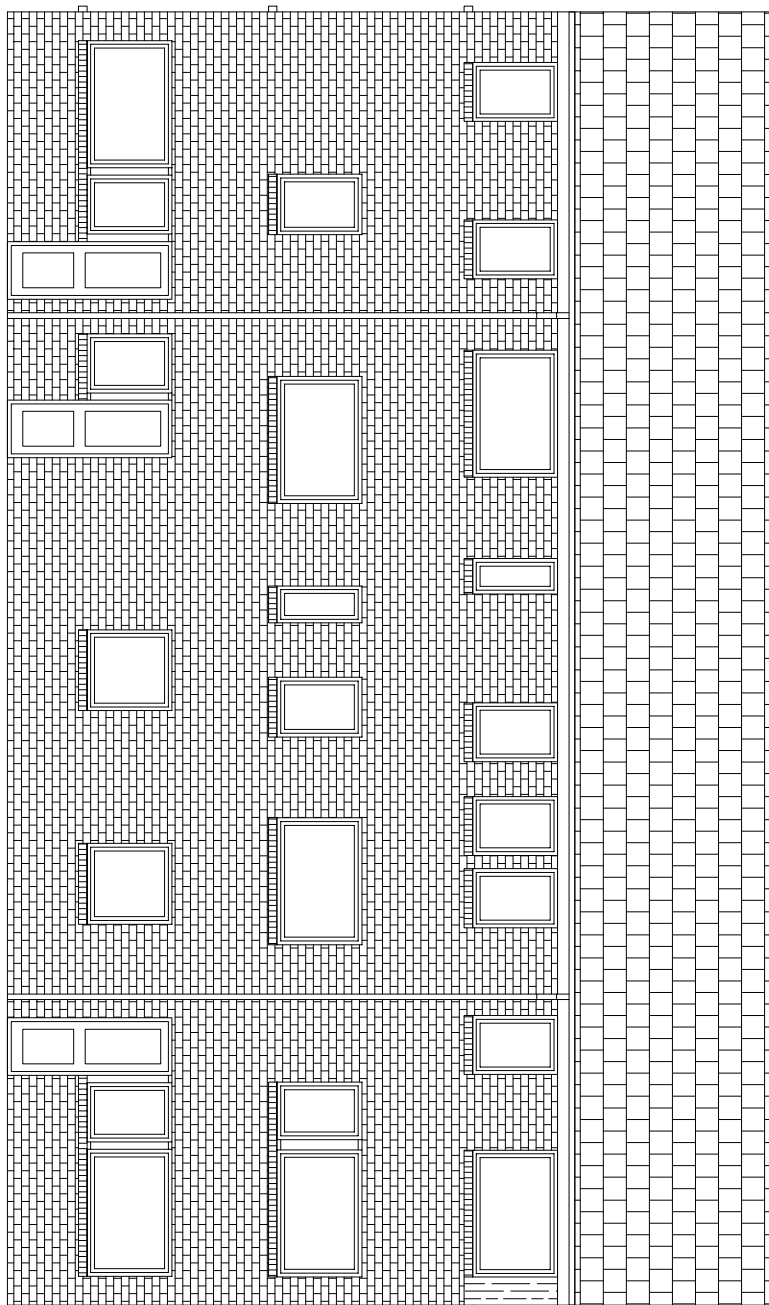


6 - 11 BEAUMONT WALK
EXISTING ELEVATION B

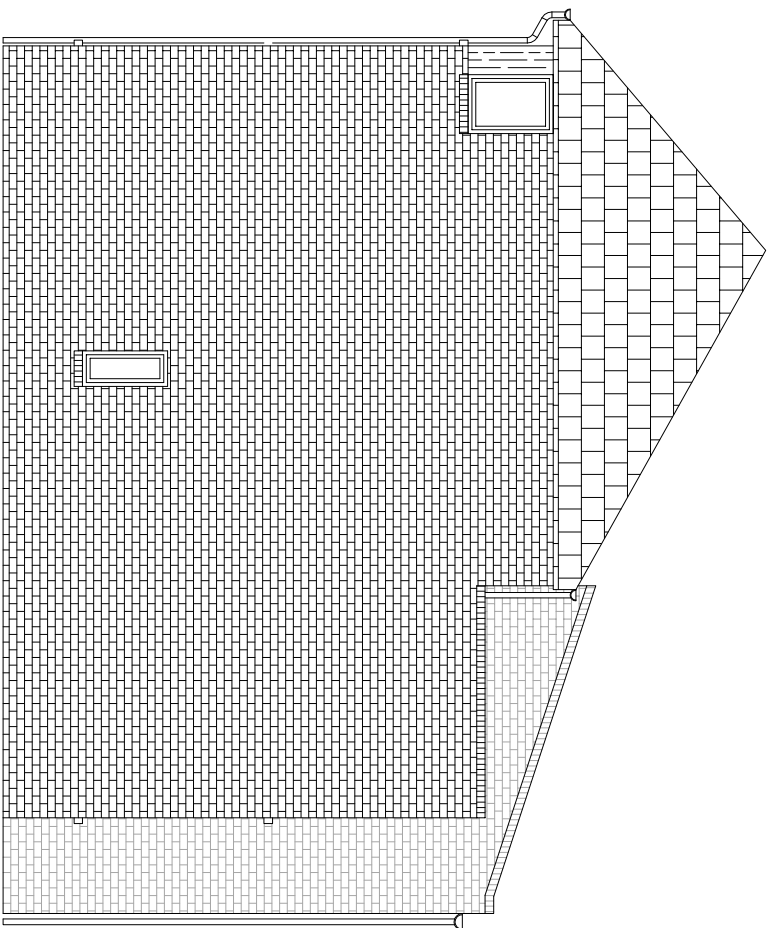

6 - 11 BEAUMONT WALK
EXISTING ELEVATION C

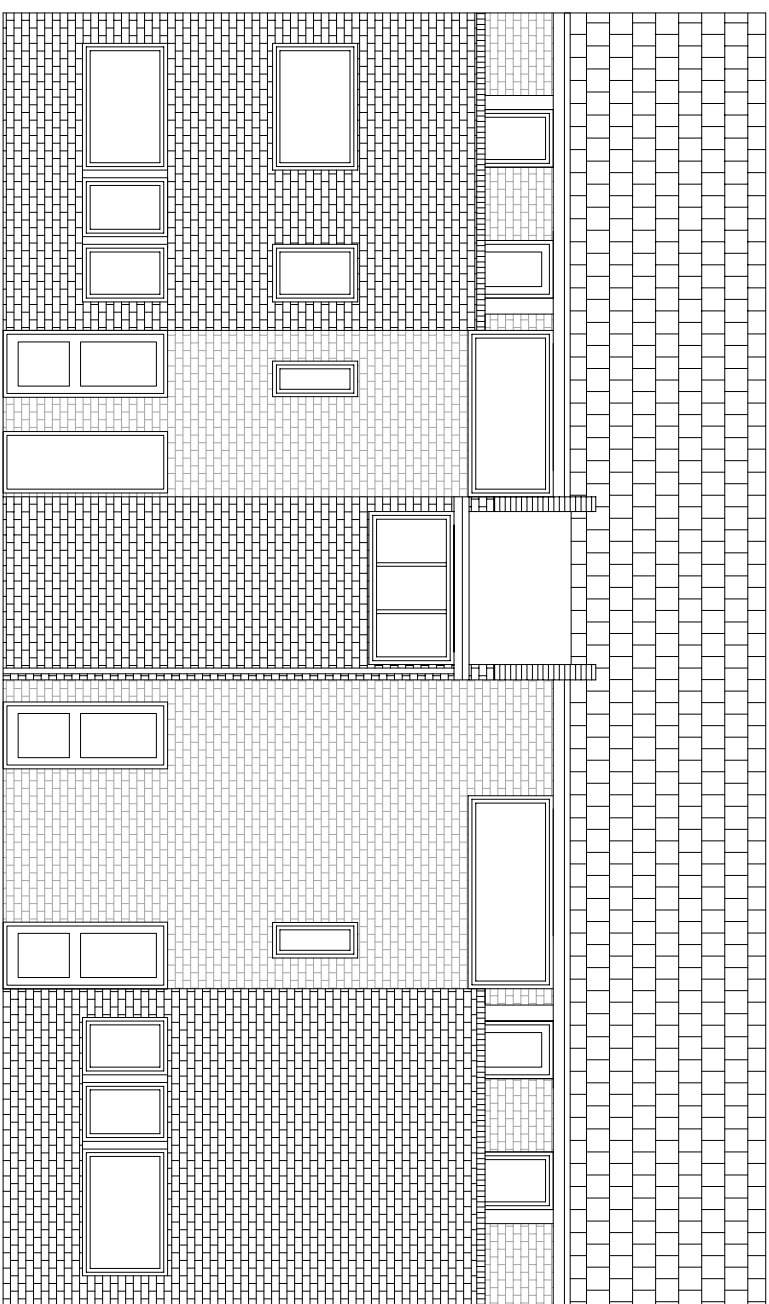

6 - 11 BEAUMONT WALK
EXISTING ELEVATION D

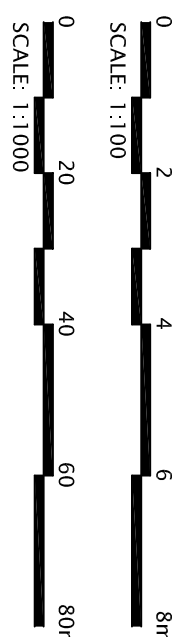

NOTES

1. THIS DRAWING IS TO BE READ IN CONJUNCTION WITH RELEVANT SPECIFICATION AND ALL OTHER RELEVANT DRAWINGS ISSUED BY THE ENGINEER.
2. ALL DIMENSIONS AND LEVELS TO BE CHECKED ON SITE AND THE ENGINEER NOTIFIED OF ANY DISCREPANCIES PRIOR TO COMMENCEMENT OF WORK.
3. THE POSITION OF ALL EQUIPMENT INDICATED ON THIS DRAWING IS APPROXIMATE TO COMMENCING ERECTION.

REV	BY	AMENDMENT DESCRIPTION	CHMD	DATE
CLIENT:- APOLLO PROPERTY SERVICES GROUP LTD				
UNIT 3 CENTRIC CLOSE				
OFF OVAL ROAD, CAMDEN				
LONDON, NW1 7EP				
PROJECT:-				
REPLACEMENT OF HEATING SERVICES				
TITLE:-				
EXISTING BLOCK 6 - 11				
LAYOUT AND ELEVATIONS				
DRAWN J.R. CAD BY J.R.				
CHECKED DATE DATE				
APPROVED DATE				
SCALE 1:100, 1:1000 @ A1				
DRG. No. 12334/P/004				
STATUS: PLANNING				
REVISIONS:				



NIFES HOUSE, SINGER AND ROAD, BROADHEATH,
ALTRINGHAM, CHESHIRE, WA14 5HQ
TEL: 0161 928 5791 FAX: 0161 928 8718