




DO NOT SCALE FROM THIS DRAWING

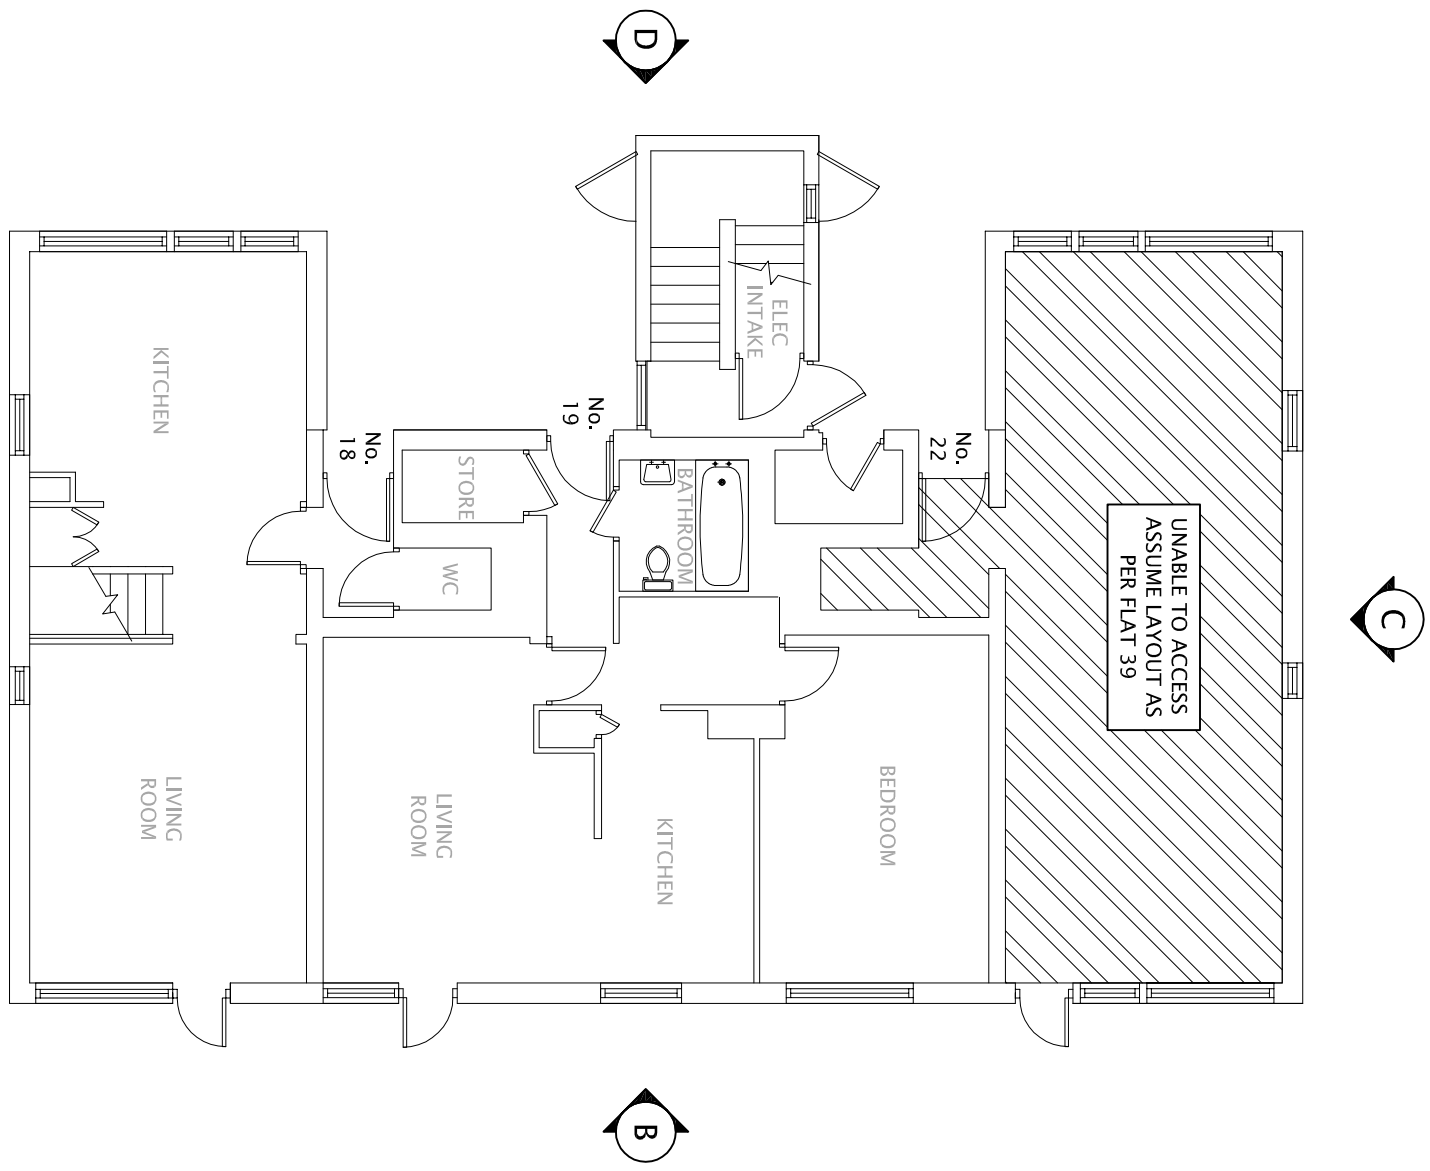


18 - 22 BEAUMONT WALK
EXISTING GROUND FLOOR
SCALE 1:100

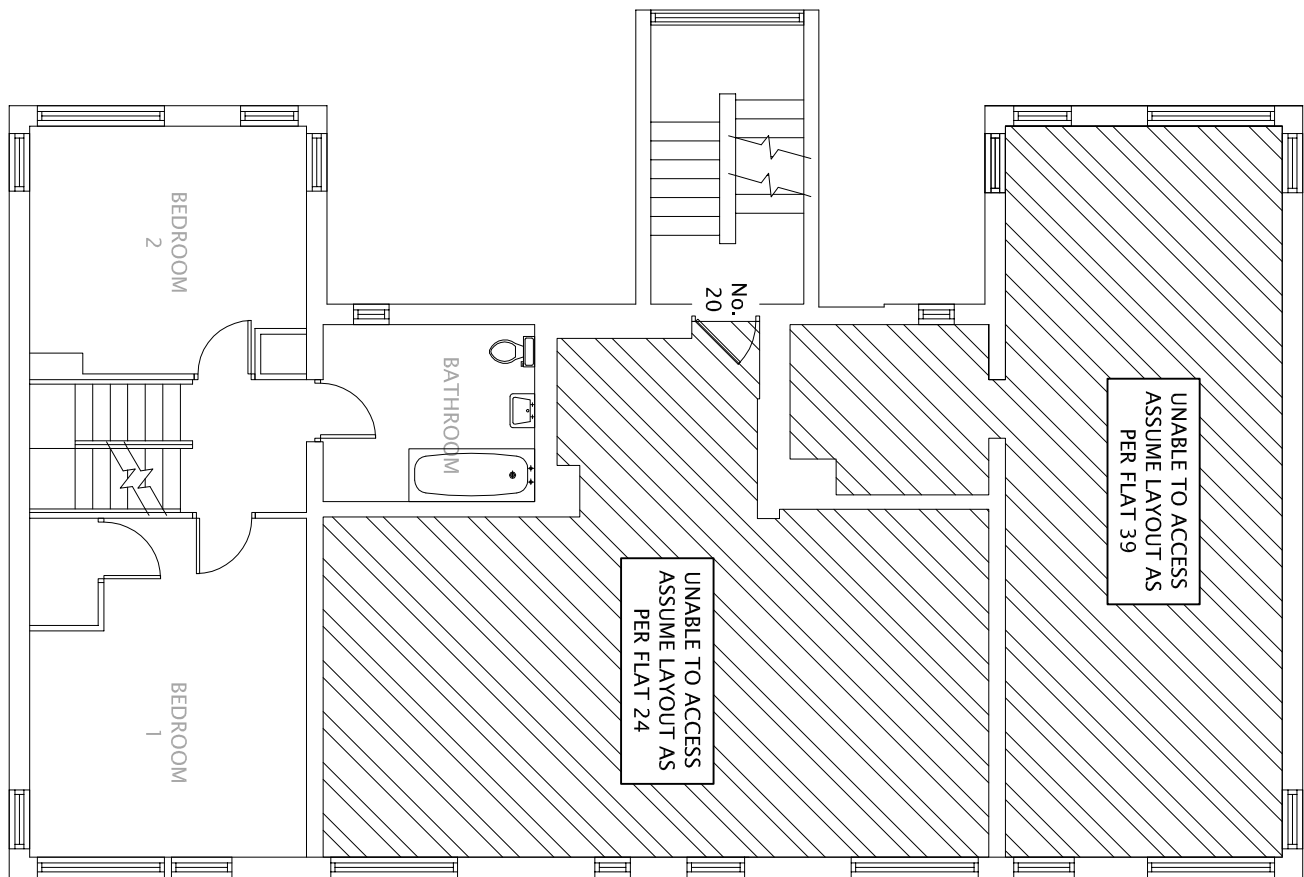


18 - 22 BEAUMONT WALK
EXISTING FIRST FLOOR
SCALE 1:100

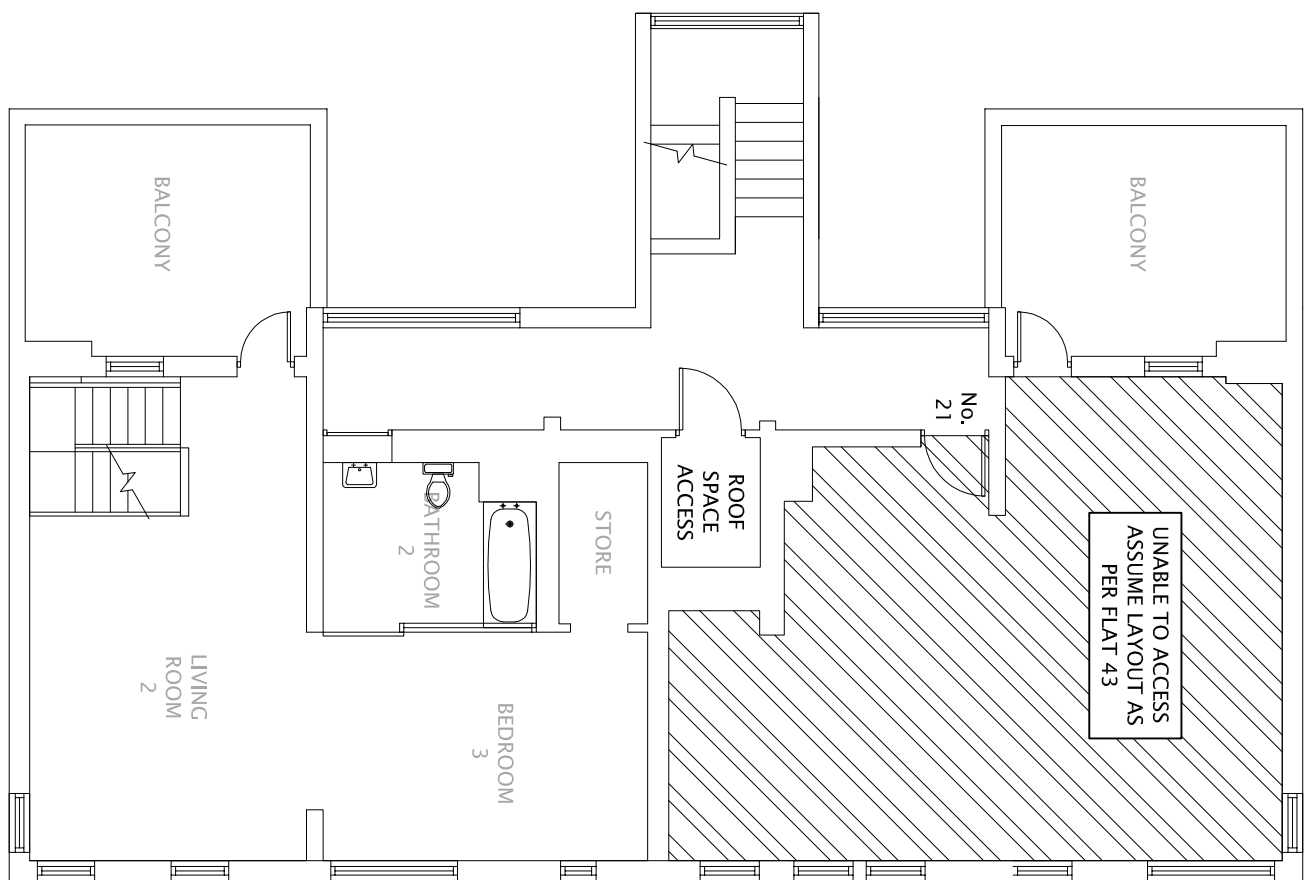


18 - 22 BEAUMONT WALK
EXISTING SECOND FLOOR
SCALE 1:100

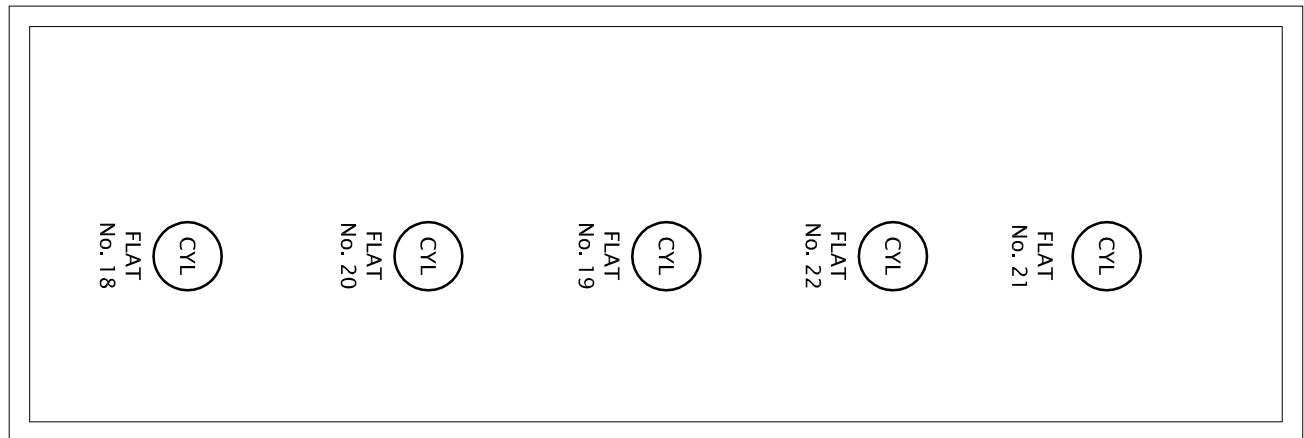


18 - 22 BEAUMONT WALK
EXISTING ROOF VOID
SCALE 1:100

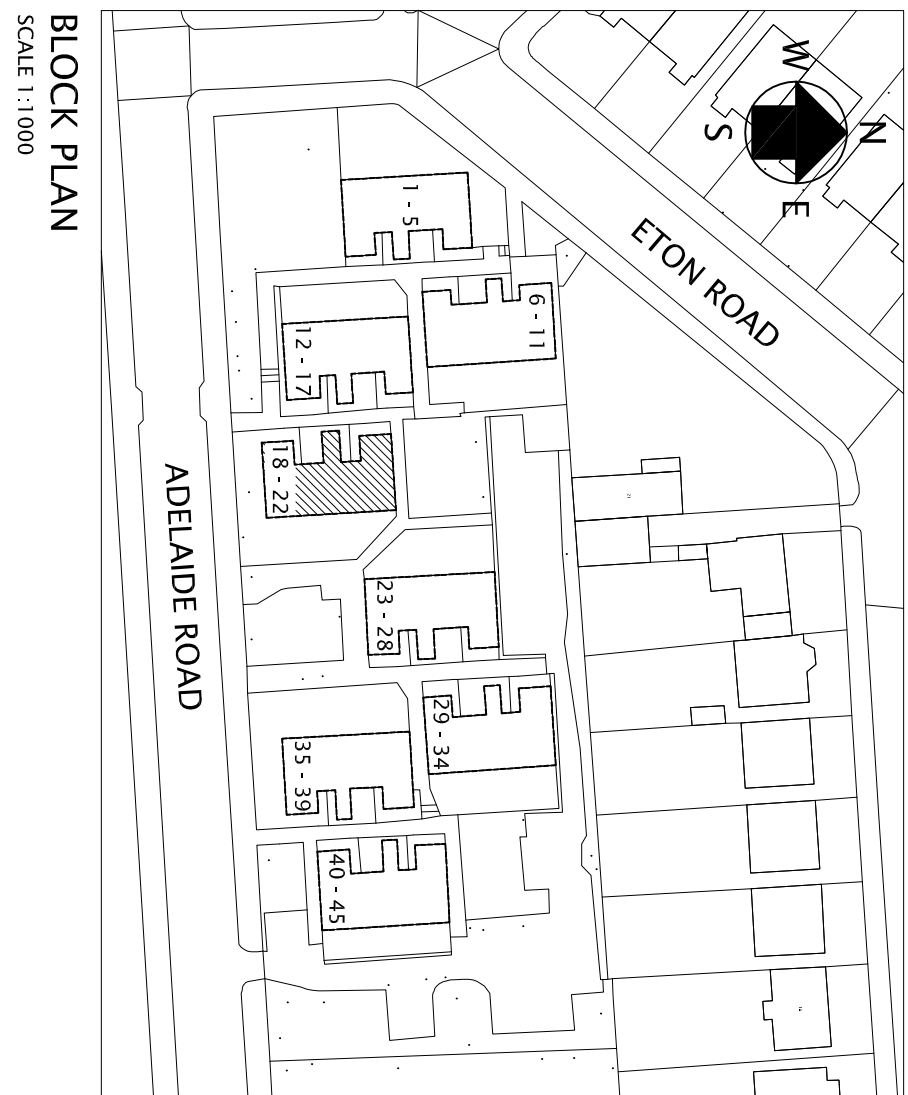


BLOCK PLAN
SCALE 1:1000

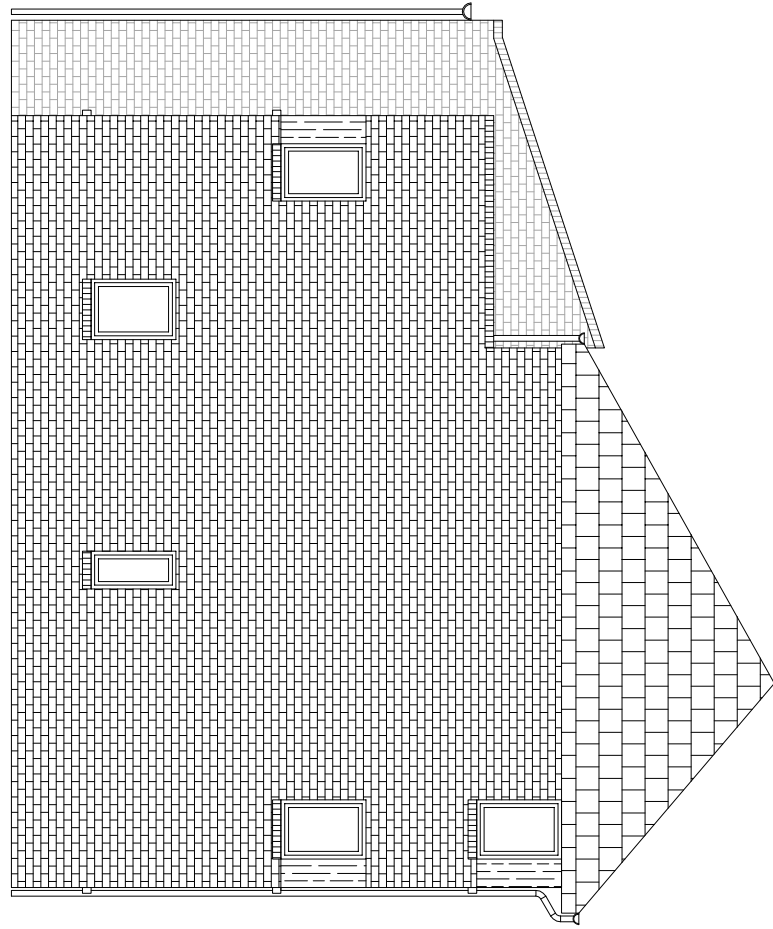


18 - 22 BEAUMONT WALK
EXISTING ELEVATION A
SCALE 1:100

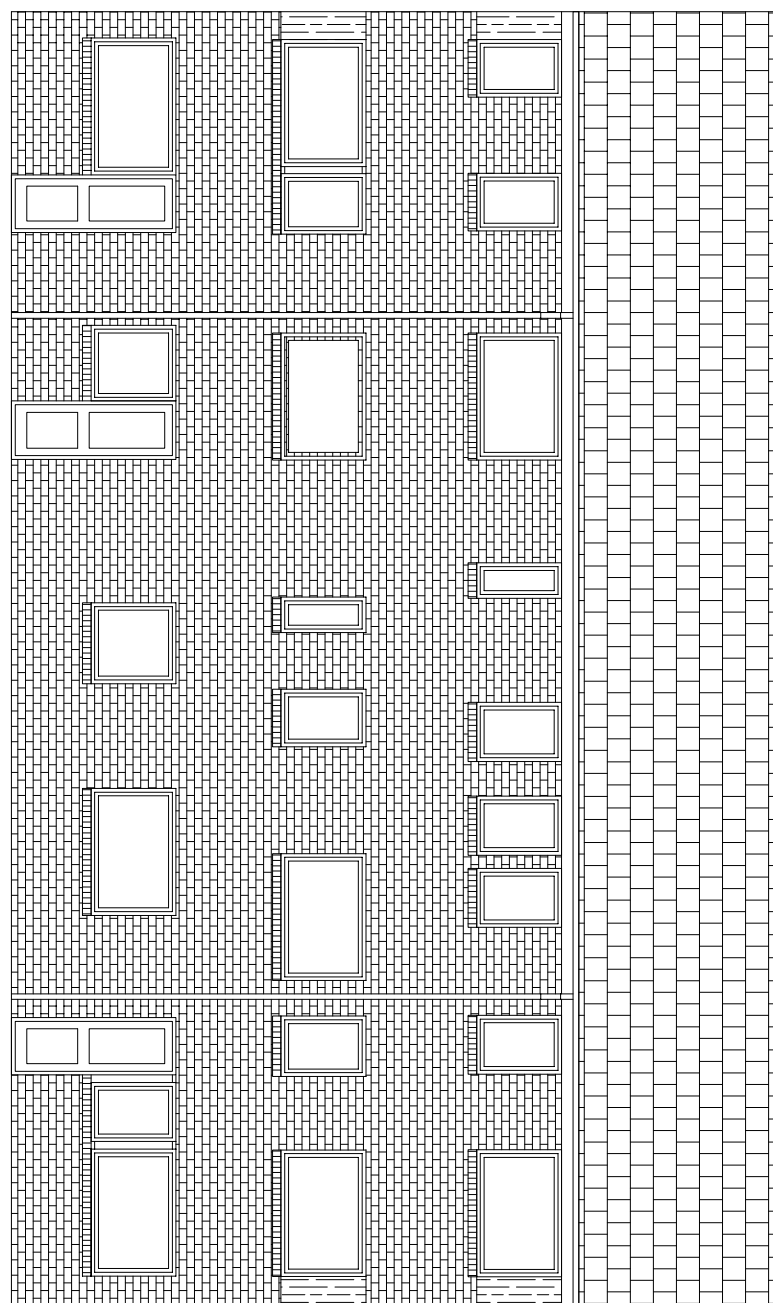


18 - 22 BEAUMONT WALK
EXISTING ELEVATION B
SCALE 1:100

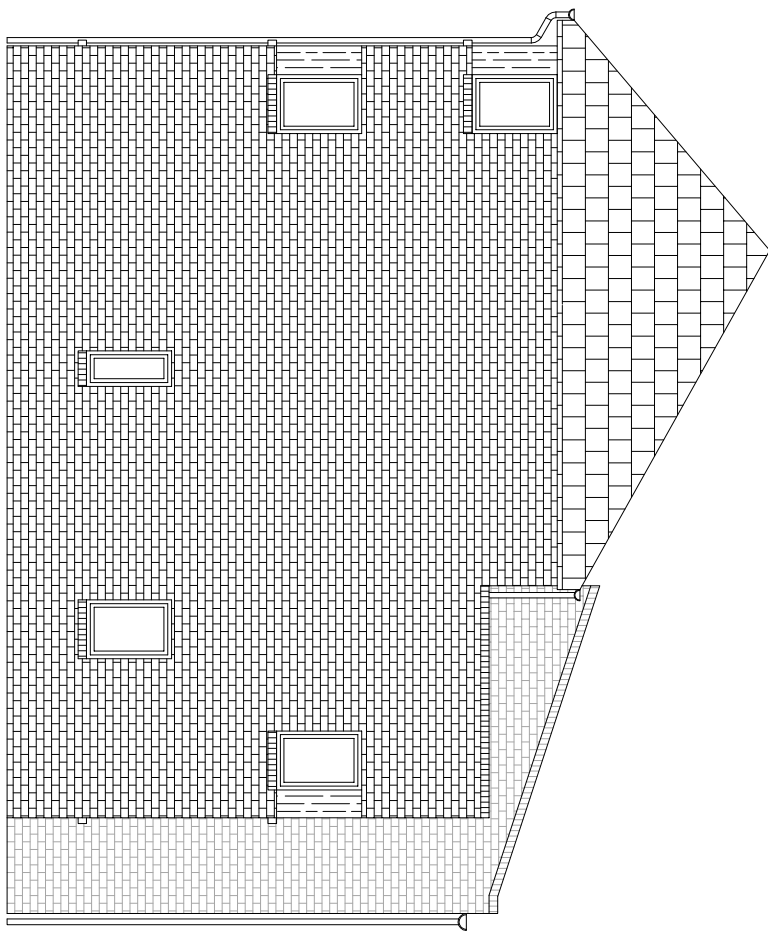

18 - 22 BEAUMONT WALK
EXISTING ELEVATION C
SCALE 1:100

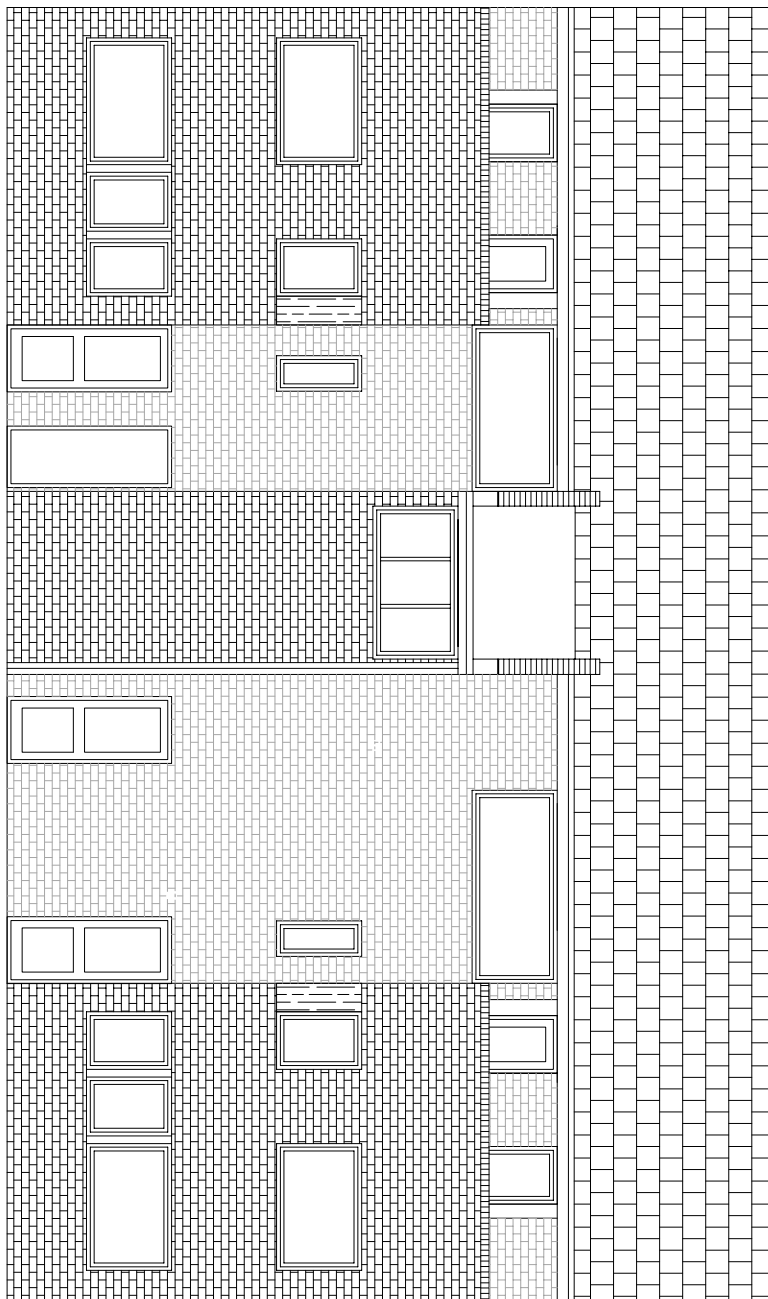

18 - 22 BEAUMONT WALK
EXISTING ELEVATION D
SCALE 1:100

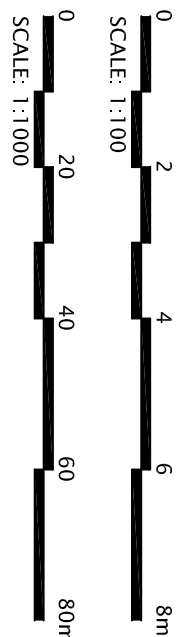

NOTES

1. THIS DRAWING IS TO BE READ IN CONJUNCTION WITH RELEVANT SPECIFICATION AND ALL OTHER RELEVANT DRAWINGS ISSUED BY THE ENGINEER.
2. ALL DIMENSIONS AND LEVELS TO BE CHECKED ON SITE AND THE ENGINEER NOTIFIED OF ANY DISCREPANCIES PRIOR TO COMMENCEMENT OF WORK.
3. THE POSITION OF ALL EQUIPMENT INDICATED ON THE DRAWING IS APPROXIMATE TO COMMENCING ERECTION.

REV	BY	AMENDMENT DESCRIPTION	CHMD	DATE
CLIENT:- APOLLO PROPERTY SERVICES GROUP LTD UNIT 3 CENTRIC CLOSE OFF OVAL ROAD, CAMDEN LONDON, NW1 7EP				
PROJECT:- REPLACEMENT OF HEATING SERVICES				
TITLE:- EXISTING BLOCK 18 - 22 LAYOUT AND ELEVATIONS				
DRAWN J.R. CAD BY J.R.				
CHECKED DATE DATE				
APPROVED DATE DATE				
SCALE 1:100, 1:1000 @ A1 STATUS PLANNING				
DRG. No. 12334/P/008				
REVISIONS:				



NIFES HOUSE, SINGER AND ROAD, BROADHEATH,
ALTRINGHAM, CHESHIRE, WA14 5HQ
TEL: 0161 928 5791 FAX: 0161 928 8718