




DO NOT SCALE FROM THIS DRAWING

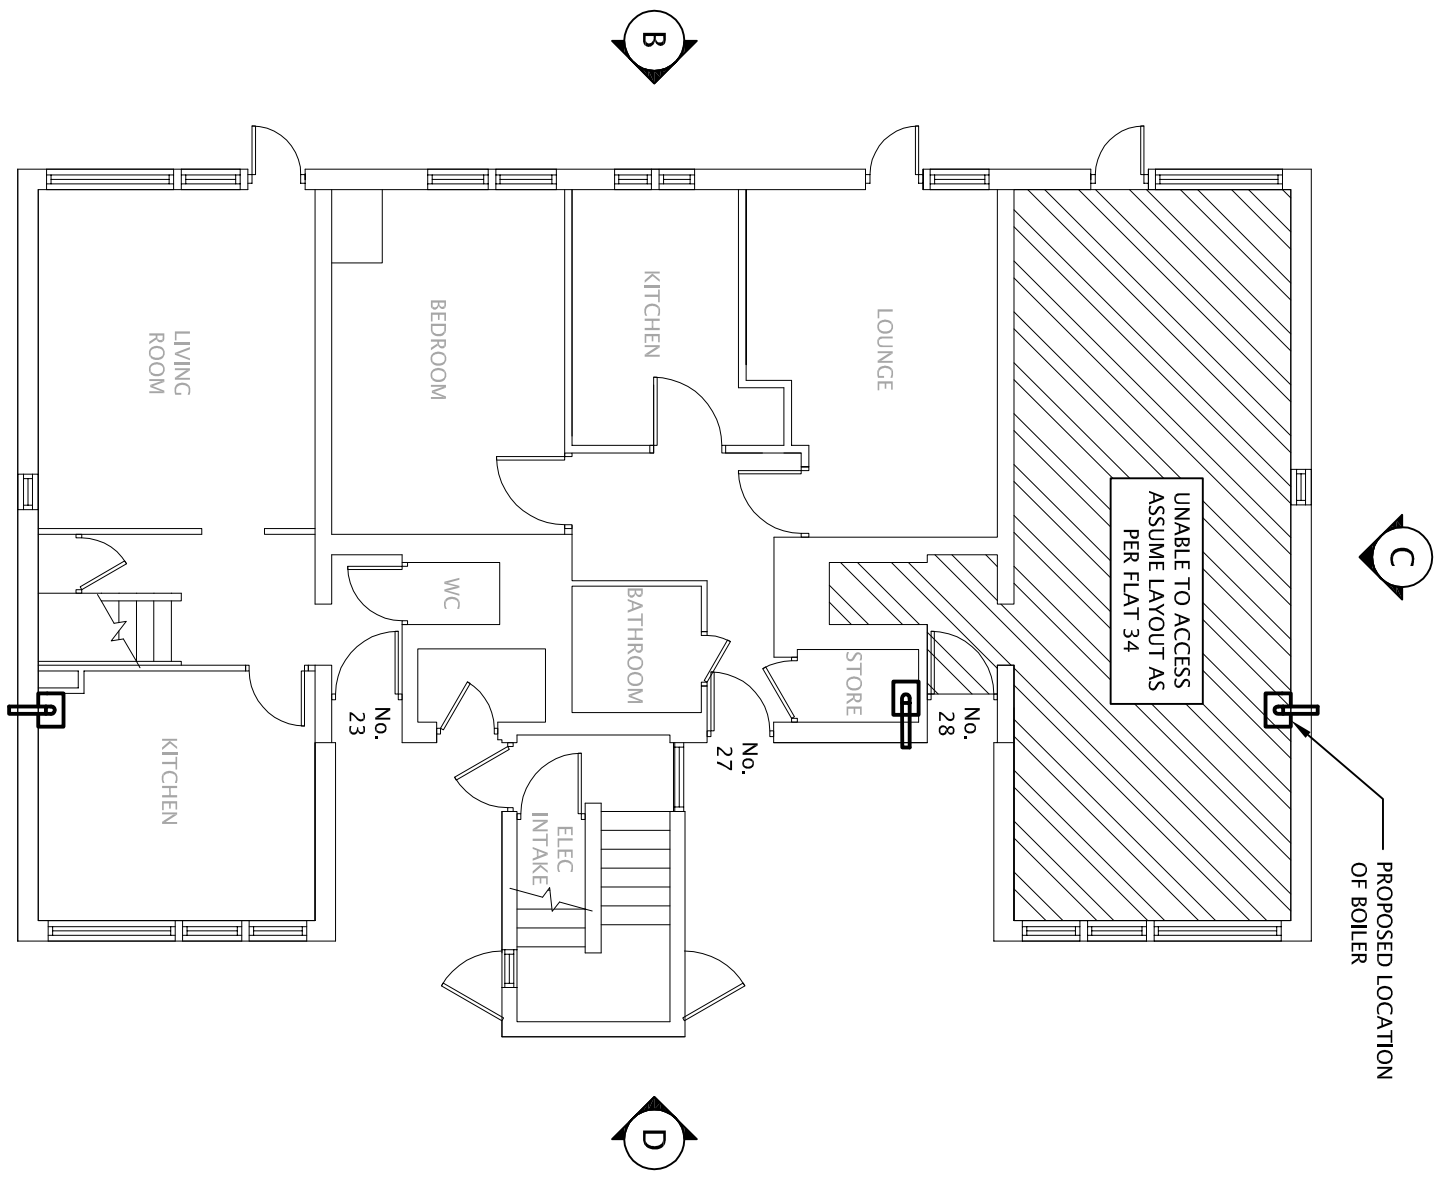


23 - 28 BEAUMONT WALK  
PROPOSED GROUND FLOOR  
SCALE 1:100

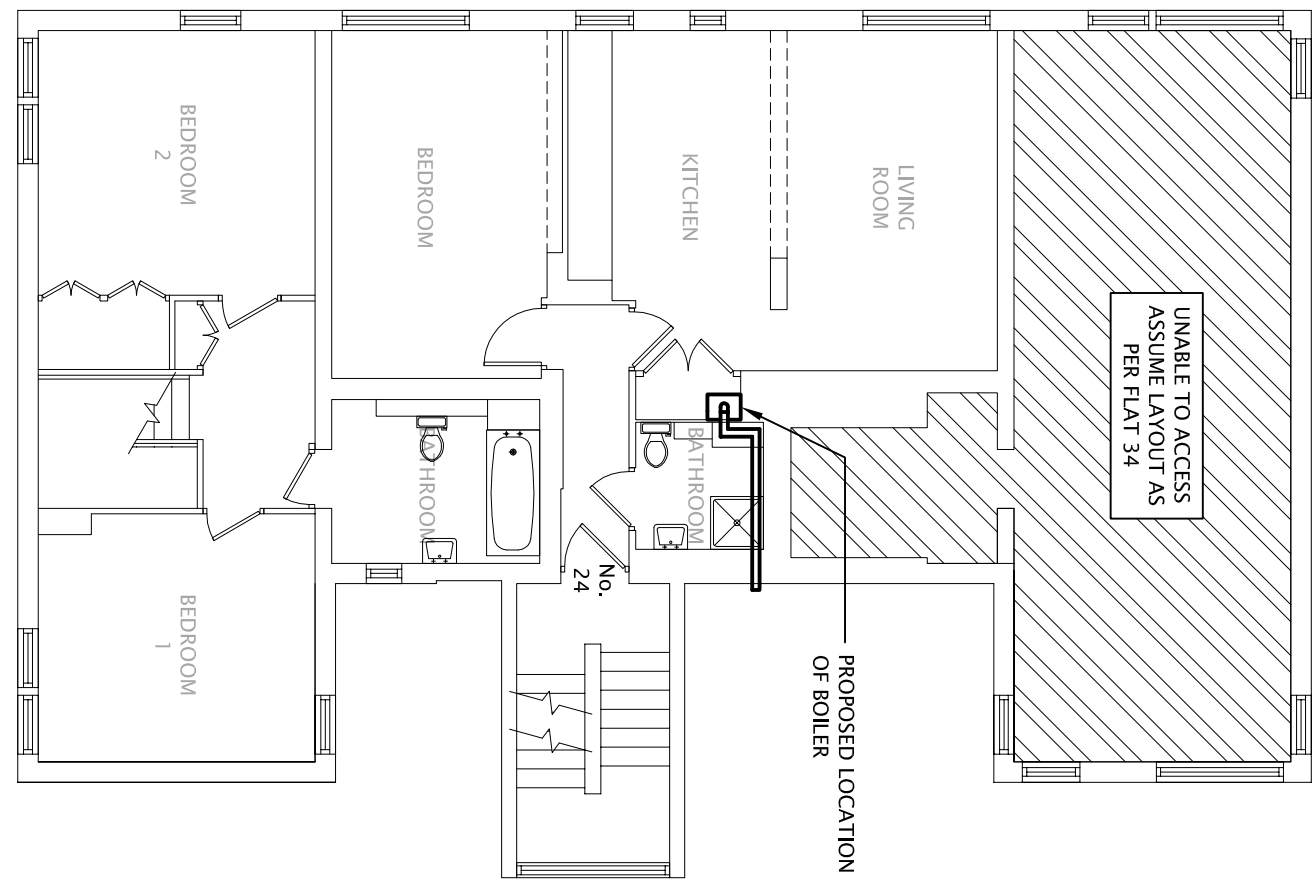

23 - 28 BEAUMONT WALK  
PROPOSED FIRST FLOOR  
SCALE 1:100

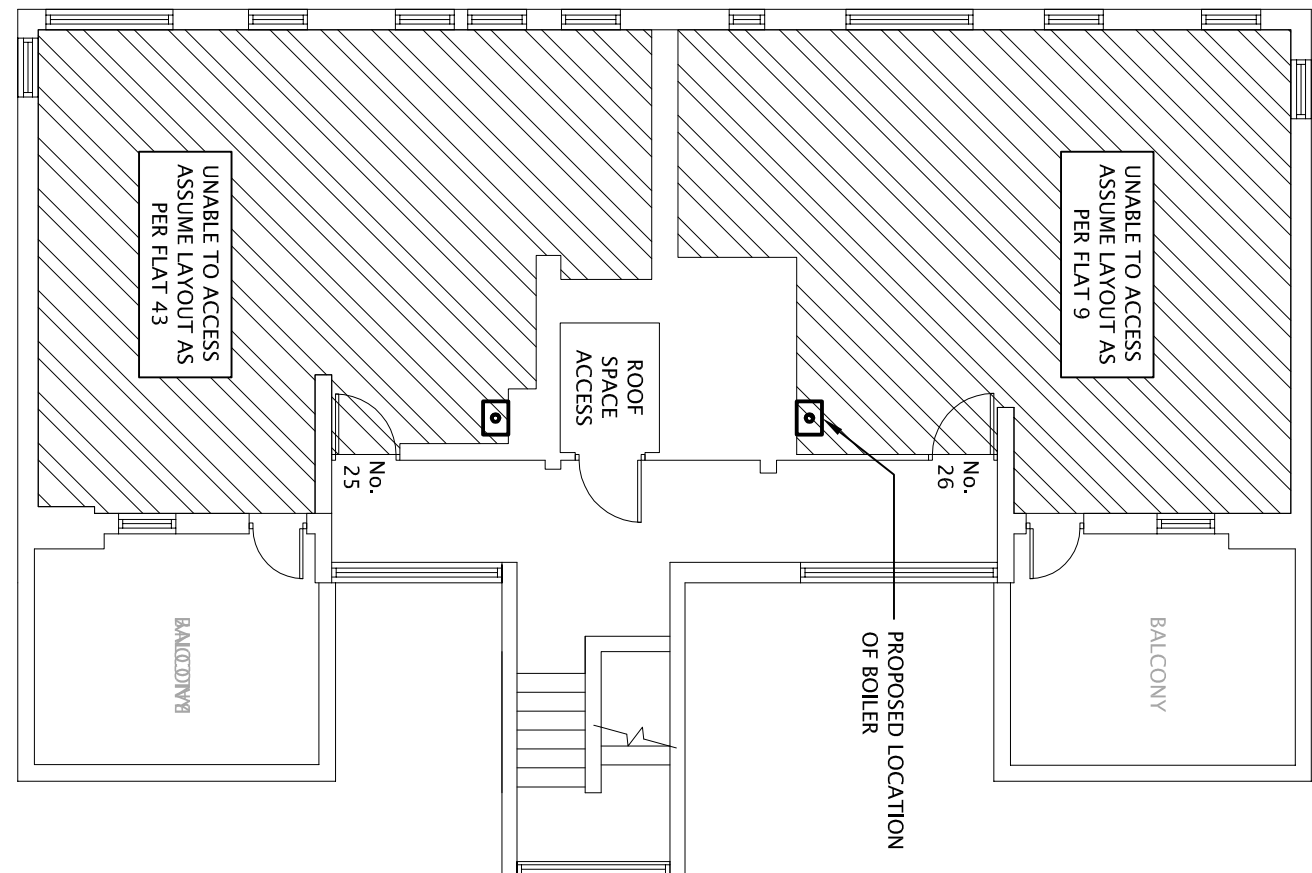


23 - 28 BEAUMONT WALK  
PROPOSED SECOND FLOOR  
SCALE 1:100

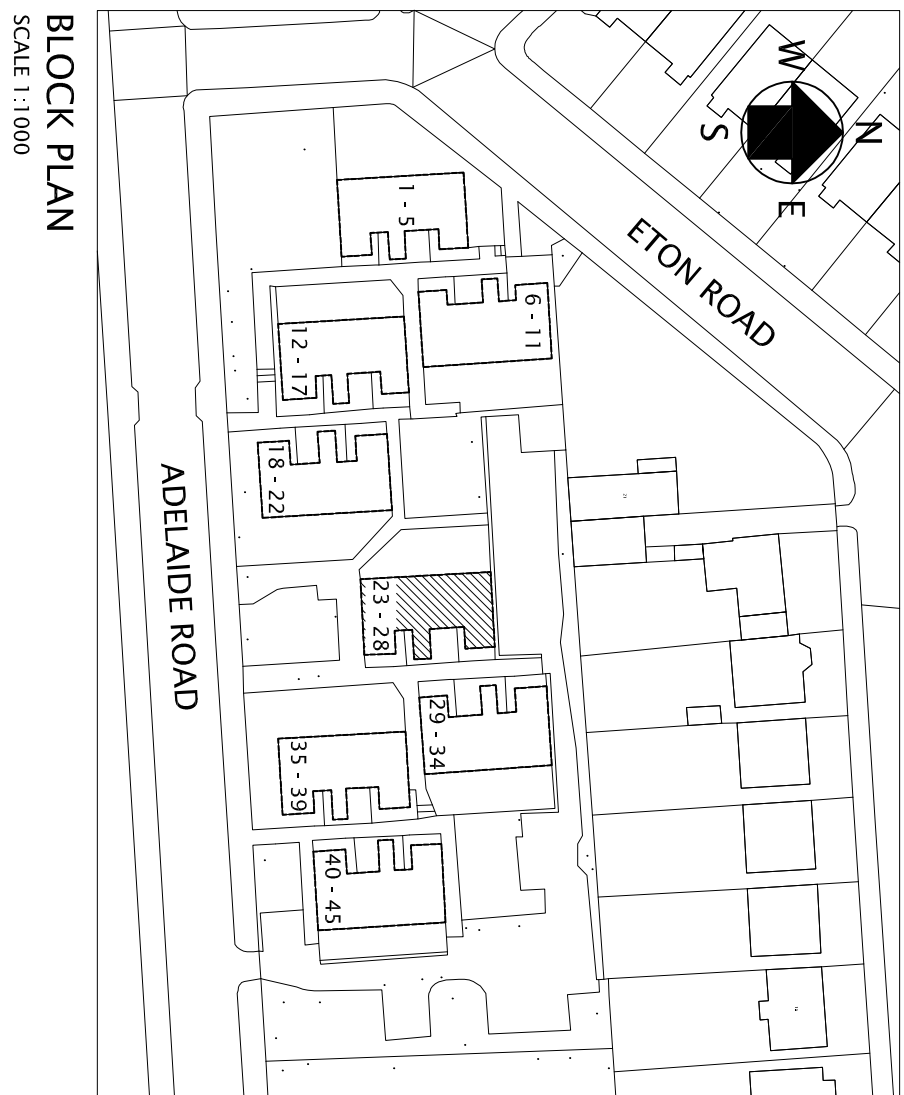


BLOCK PLAN  
SCALE 1:1000

EXISTING BRICKWORK SHALL BE CORE  
DRILLED TO BE AS CLOSE TO THE SIZE OF  
THE OUTSIDE DIAMETER OF THE FLUE AS  
POSSIBLE. THE FLUES WILL TERMINATE ON  
THE OUTER FACE OF THE BRICKWORK.  
THE TERMINAL & ASSOCIATED  
COMPONENTS SHALL BE EITHER BLACK  
OR WHITE IN COLOUR, TO BE APPROVED  
BY PLANNING DEPARTMENT.  
THE OUTER CASING OF FLUE SHALL BE  
SEALED AGAINST THE BRICKWORK WITH  
A SILICON RUBBER SEALANT, COLOUR TO  
MATCH BRICKWORK.

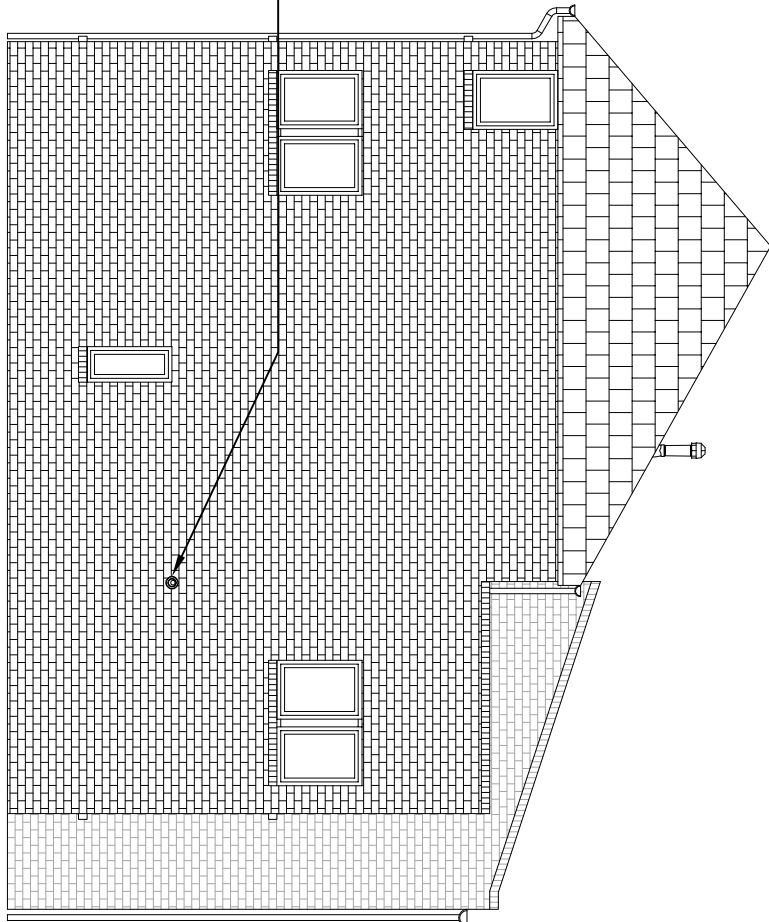


23 - 28 BEAUMONT WALK  
PROPOSED ELEVATION A  
SCALE 1:100

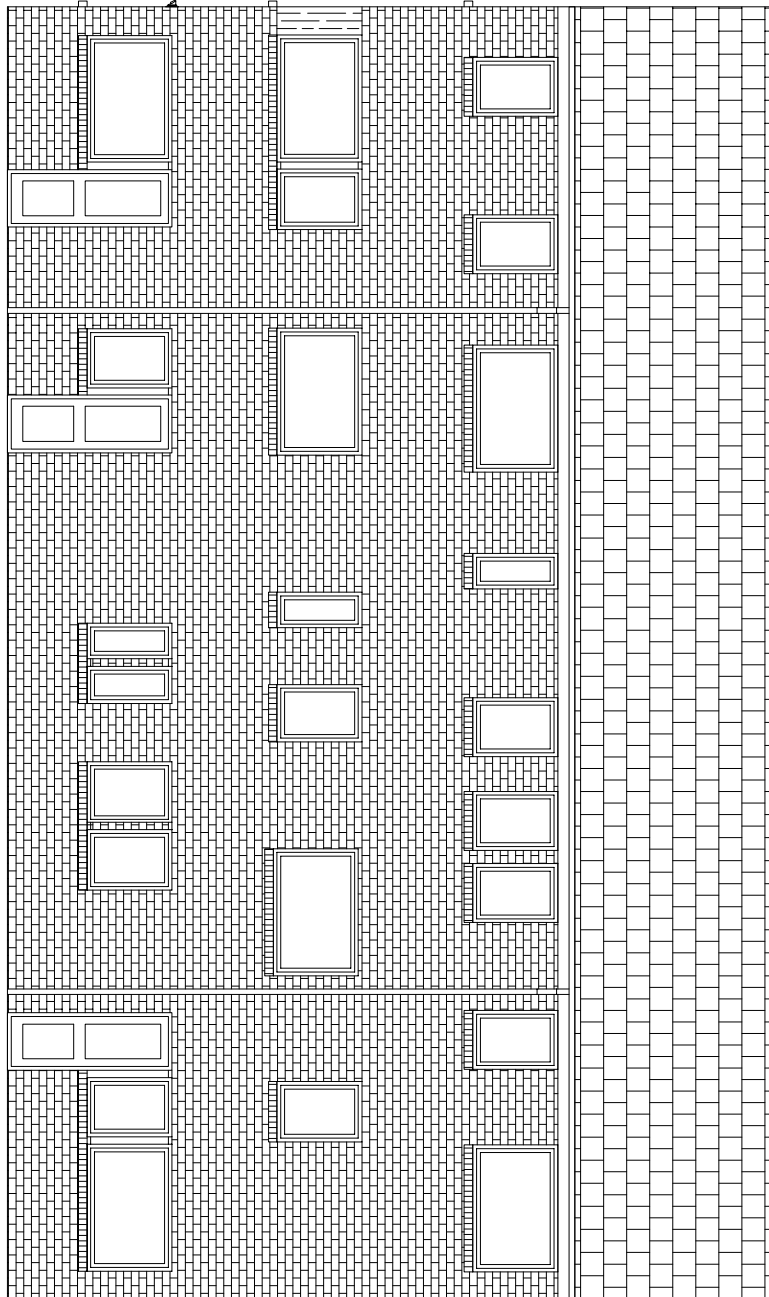


23 - 28 BEAUMONT WALK  
PROPOSED ELEVATION B  
SCALE 1:100

EXISTING TILES SHALL BE REMOVED AND REPLACED  
WITH A MANUFACTURERS ADJUSTABLE ROOF TILE  
TERMINAL. THE FLUE DUCT AND TERMINAL, TO BE  
APPROVED BY PLANNING DEPARTMENT, TO BE

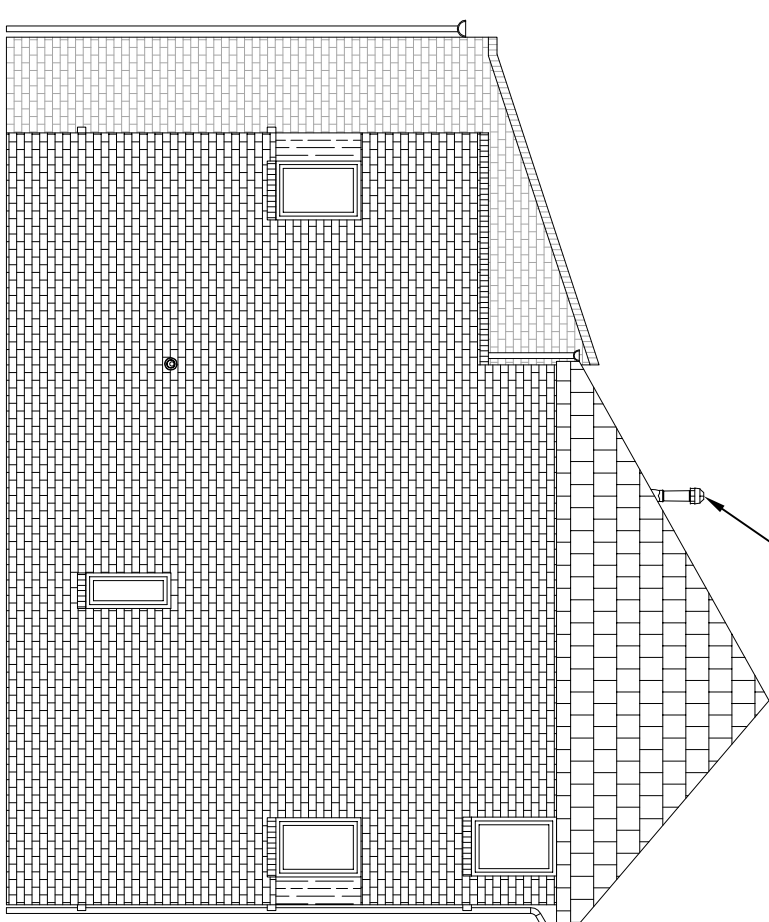


23 - 28 BEAUMONT WALK  
PROPOSED ELEVATION C  
SCALE 1:100

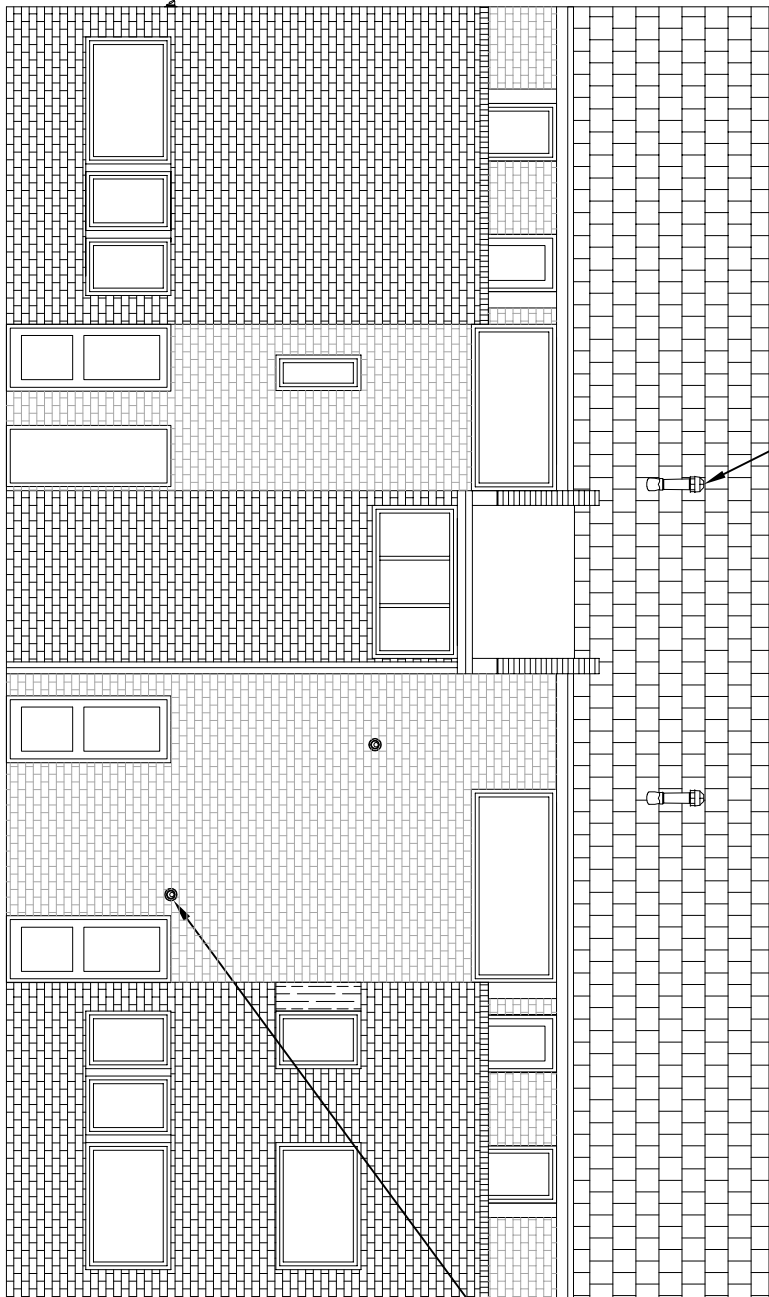

23 - 28 BEAUMONT WALK  
PROPOSED ELEVATION D  
SCALE 1:100

EXISTING BRICKWORK SHALL BE CORE  
DRILLED TO BE AS CLOSE TO THE SIZE OF  
THE OUTSIDE DIAMETER OF THE FLUE AS  
POSSIBLE. THE FLUES WILL TERMINATE ON  
THE OUTER FACE OF THE BRICKWORK.  
THE TERMINAL & ASSOCIATED  
COMPONENTS SHALL BE EITHER BLACK  
OR WHITE IN COLOUR, TO BE APPROVED  
BY PLANNING DEPARTMENT.  
THE OUTER CASING OF FLUE SHALL BE  
SEALED AGAINST THE BRICKWORK WITH  
A SILICON RUBBER SEALANT, COLOUR TO  
MATCH BRICKWORK.

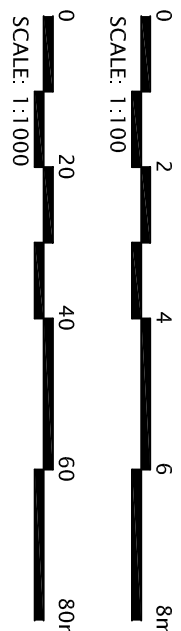

#### NOTES

1. THIS DRAWING IS TO BE READ IN CONJUNCTION WITH RELEVANT SPECIFICATION AND ALL OTHER RELEVANT DRAWINGS ISSUED BY THE ENGINEER.
2. ALL DIMENSIONS AND LEVELS TO BE CHECKED ON SITE AND THE ENGINEER NOTIFIED OF ANY DISCREPANCIES PRIOR TO COMMENCEMENT OF WORK.
3. THE POSITION OF ALL EQUIPMENT INDICATED ON THE DRAWING IS APPROXIMATE TO COMMENCING ERECTION.

REV	BY	AMENDMENT DESCRIPTION	CHMD	DATE
-----	----	-----------------------	------	------

CLIENT:- APOLLO PROPERTY SERVICES GROUP LTD  
UNIT 3 CENTRIC CLOSE  
OFF OVAL ROAD, CAMDEN  
LONDON, NW1 7EP

PROJECT:-

REPLACEMENT OF HEATING SERVICES

TITLE:-

PROPOSED BLOCK 23 - 28  
LAYOUT AND ELEVATIONS



NIFES HOUSE, SINGERLAND ROAD, BROADWATER,  
ALTRINGHAM, CHESHIRE, WA4 5HQ  
TEL: 0161 928 5791 FAX: 0161 928 8718

DRAWN	J.R.	CAD BY	J.R.
-------	------	--------	------

CHECKED	J.R.	DATE	
---------	------	------	--

APPROVED	DATE	
----------	------	--

SCALE	1:100, 1:1000 @ A1	STATUS	PLANNING
-------	--------------------	--------	----------

DRG. No.

12334/P/011

REVISIONS: