




DO NOT SCALE FROM THIS DRAWING

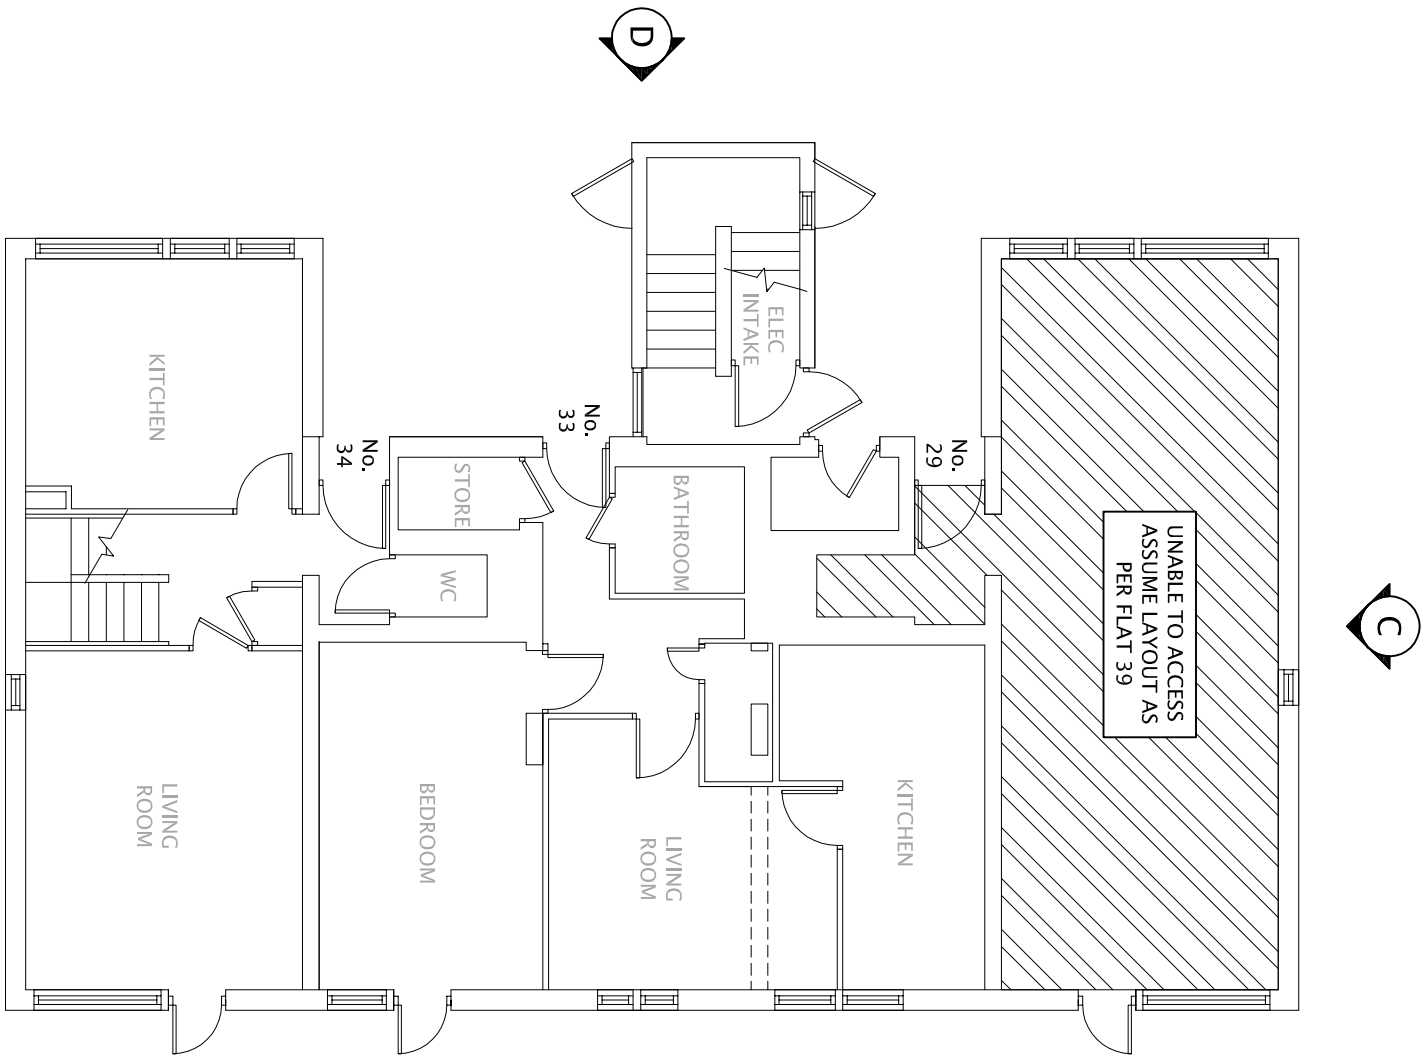


29 - 34 BEAUMONT WALK  
EXISTING GROUND FLOOR  
SCALE 1:100

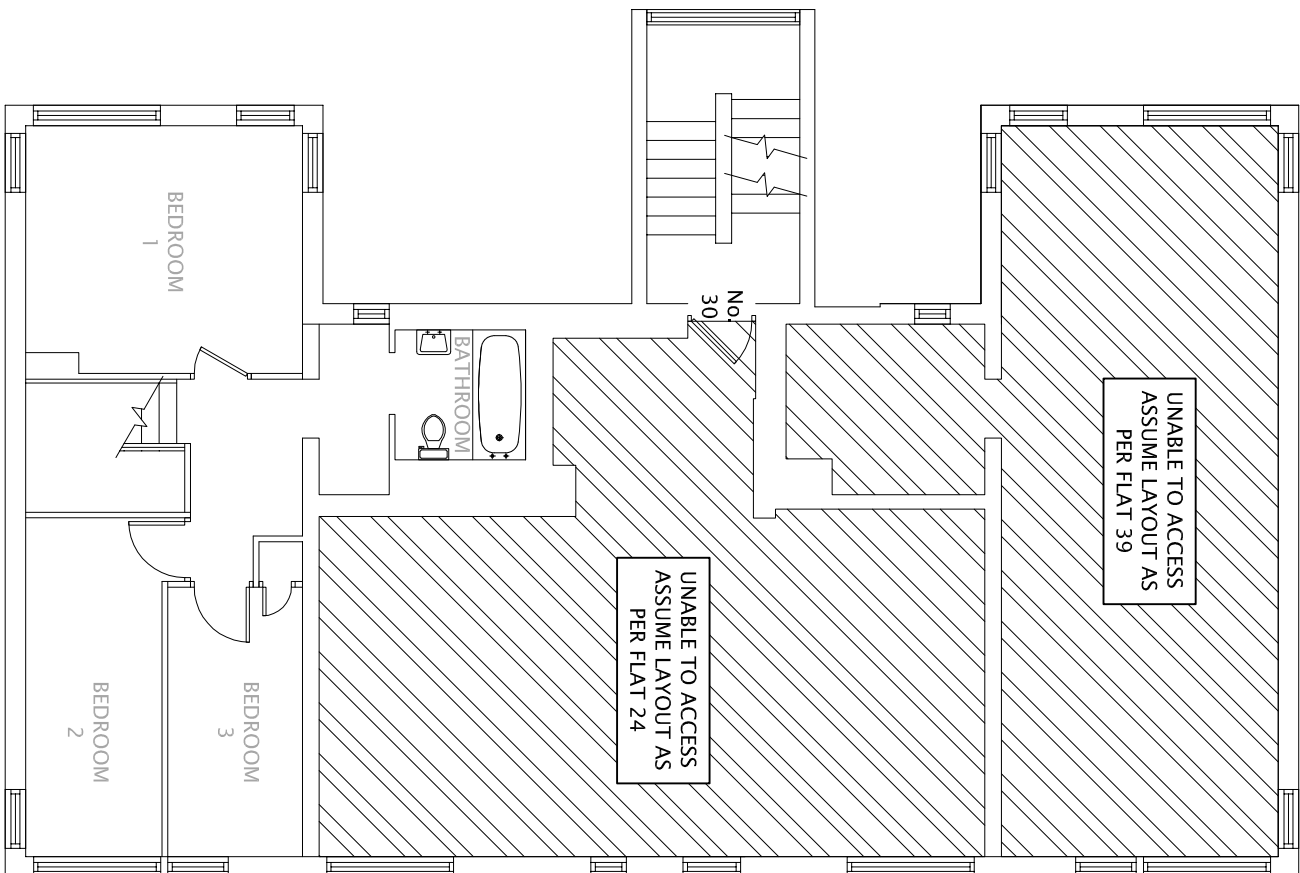


29 - 34 BEAUMONT WALK  
EXISTING FIRST FLOOR  
SCALE 1:100

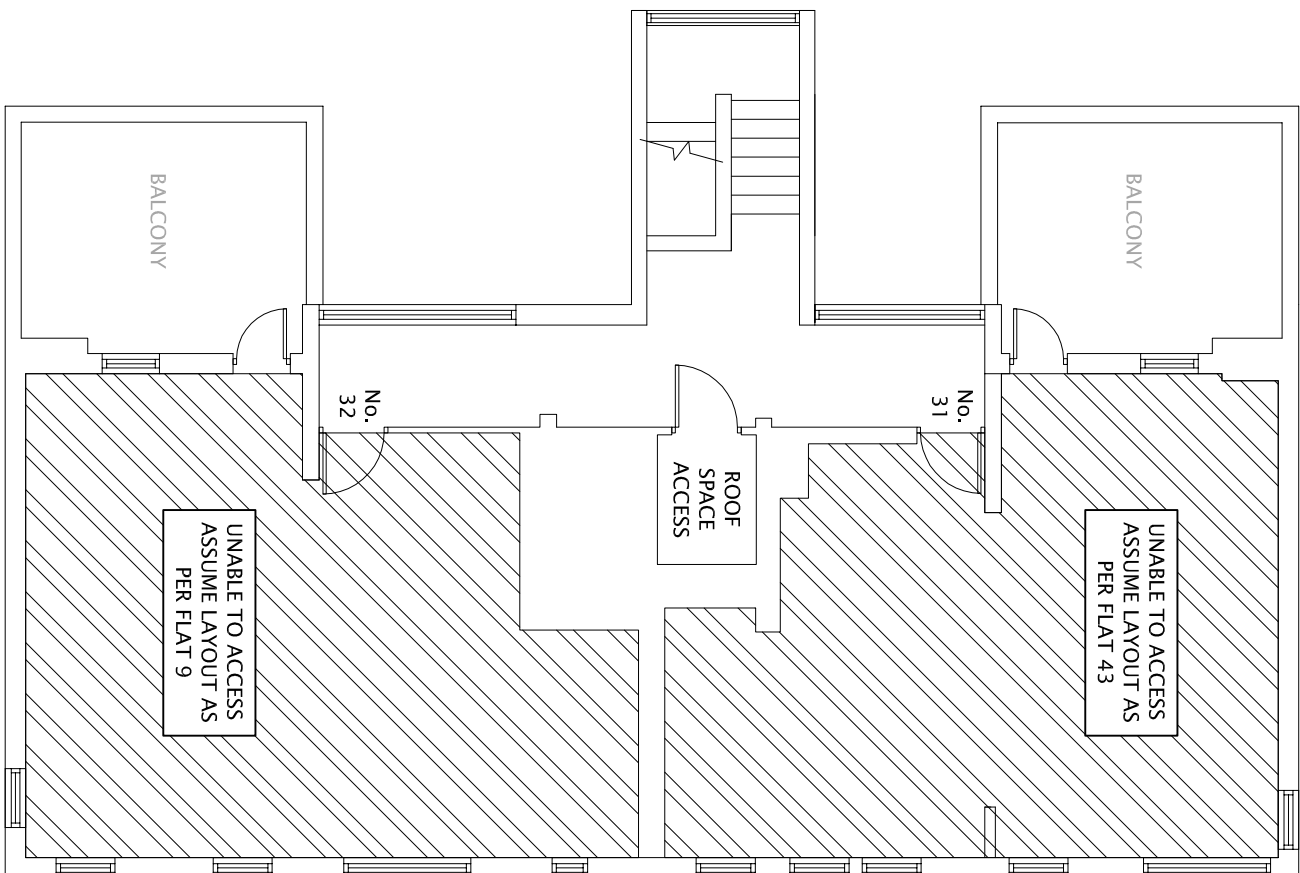


29 - 34 BEAUMONT WALK  
EXISTING SECOND FLOOR  
SCALE 1:100

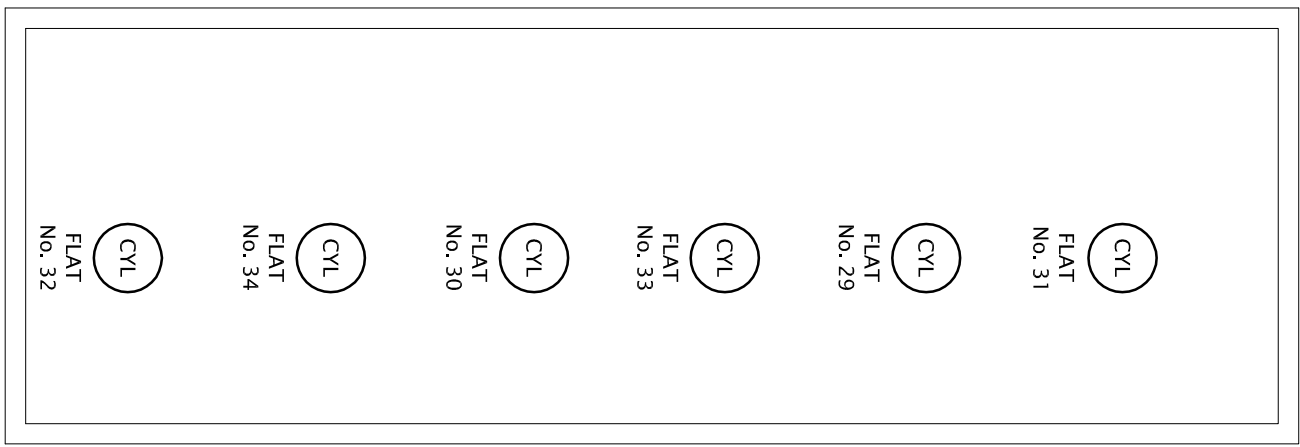


29 - 34 BEAUMONT WALK  
EXISTING ROOF VOID  
SCALE 1:100

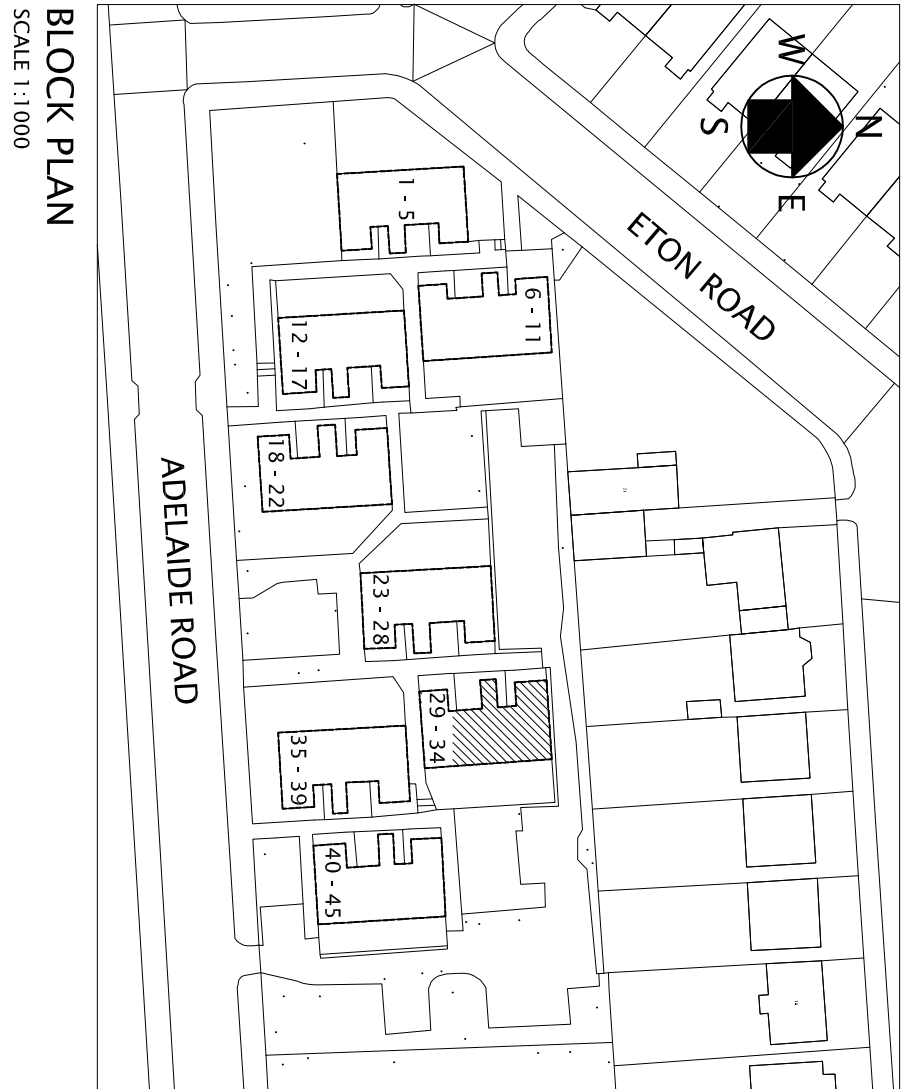


BLOCK PLAN  
SCALE 1:1000

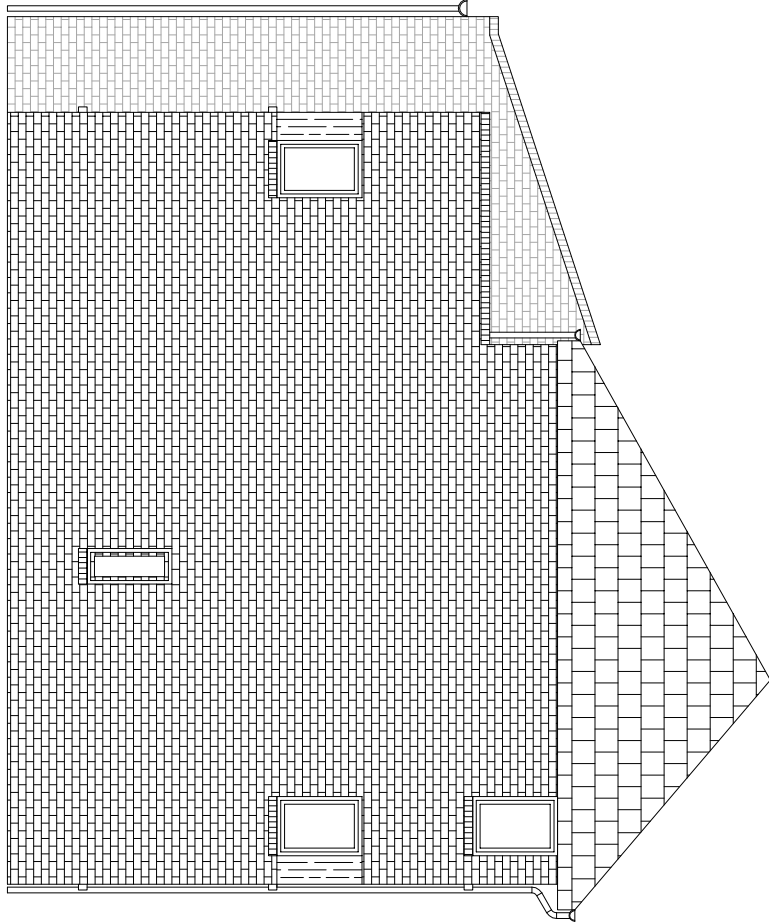


29 - 34 BEAUMONT WALK  
EXISTING ELEVATION A  
SCALE 1:100

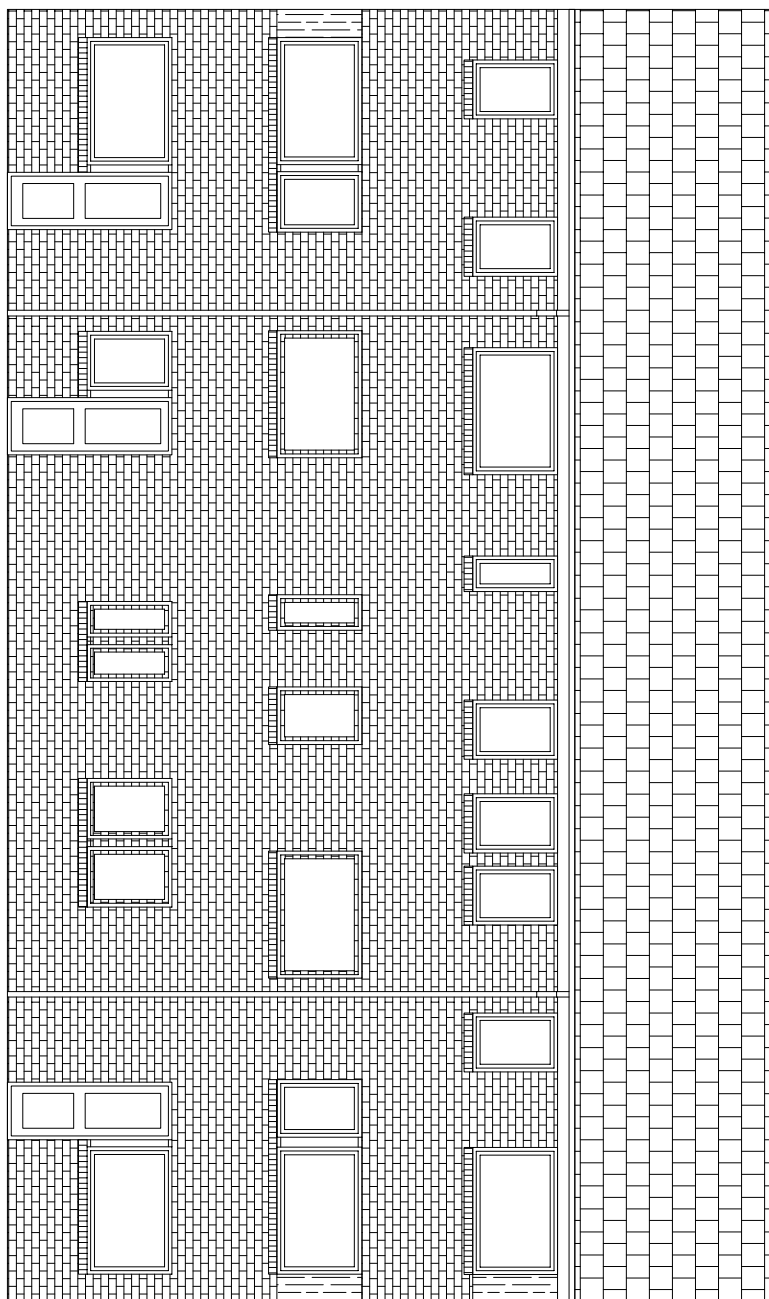


29 - 34 BEAUMONT WALK  
EXISTING ELEVATION B  
SCALE 1:100

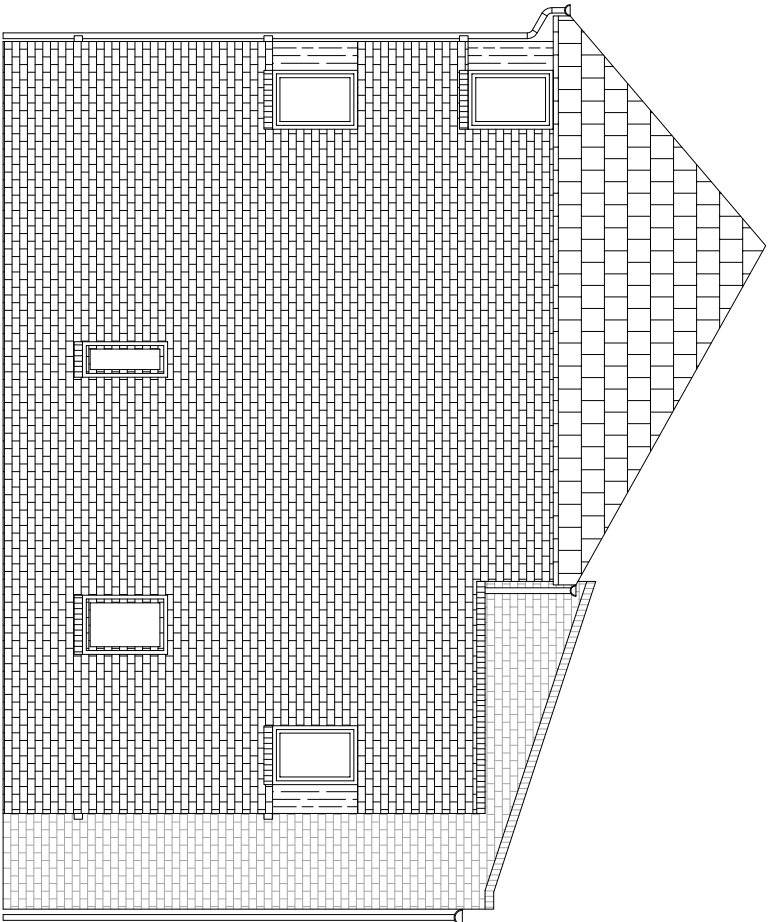

29 - 34 BEAUMONT WALK  
EXISTING ELEVATION C  
SCALE 1:100

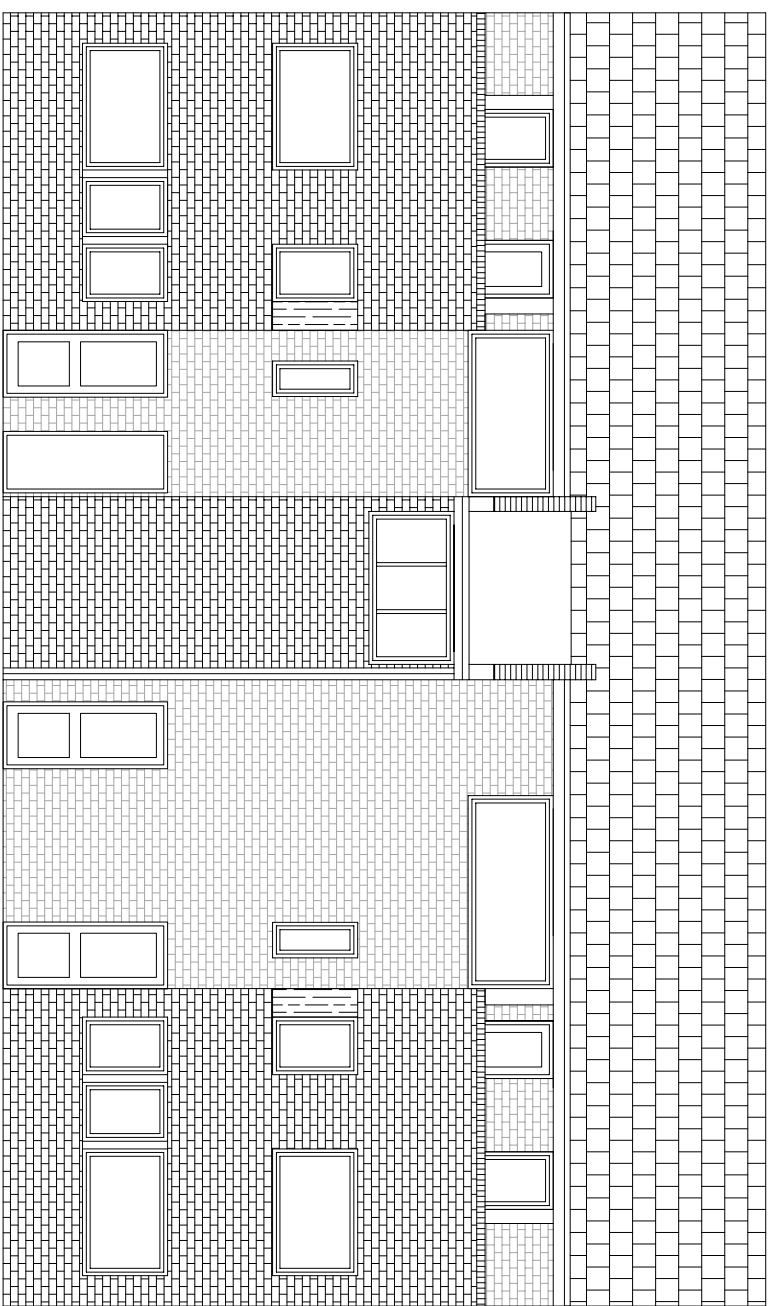

29 - 34 BEAUMONT WALK  
EXISTING ELEVATION D  
SCALE 1:100

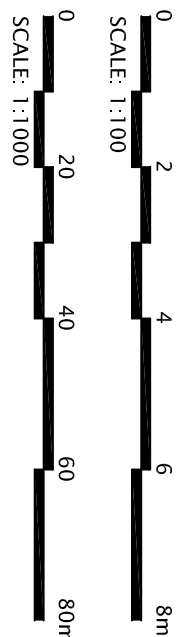

NOTES

- THIS DRAWING IS TO BE READ IN CONJUNCTION WITH RELEVANT SPECIFICATION AND ALL OTHER RELEVANT DRAWINGS ISSUED BY THE ENGINEER.
- ALL DIMENSIONS AND LEVELS TO BE CHECKED ON SITE AND THE ENGINEER NOTIFIED OF ANY DISCREPANCIES PRIOR TO COMMENCEMENT OF WORK.
- THE POSITION OF ALL EQUIPMENT INDICATED ON THE DRAWING IS APPROXIMATE TO COMMENCING ERECTION.

REV	BY	AMENDMENT DESCRIPTION	CHMD	DATE
CLIENT:- APOLLO PROPERTY SERVICES GROUP LTD				
UNIT 3 CENTRIC CLOSE				
OFF OVAL ROAD, CAMDEN				
LONDON, NW1 7EP				
PROJECT:-				
REPLACEMENT OF HEATING SERVICES				
TITLE:-				
EXISTING BLOCK 29 - 34				
LAYOUT AND ELEVATIONS				
DRAWN J.R. CAD BY J.R.				
CHECKED DATE				
APPROVED DATE				
SCALE 1:100, 1:1000 @ A1				
DRG. No. 12334/P/012				
STATUS: PLANNING				
REVISIONS:				



NIFES HOUSE, SINGER AND ROAD, BROADHEATH,  
ALTRINGHAM, CHESHIRE, WA14 5HQ  
TEL: 0161 928 5791 FAX: 0161 928 8718