



DO NOT SCALE FROM THIS DRAWING

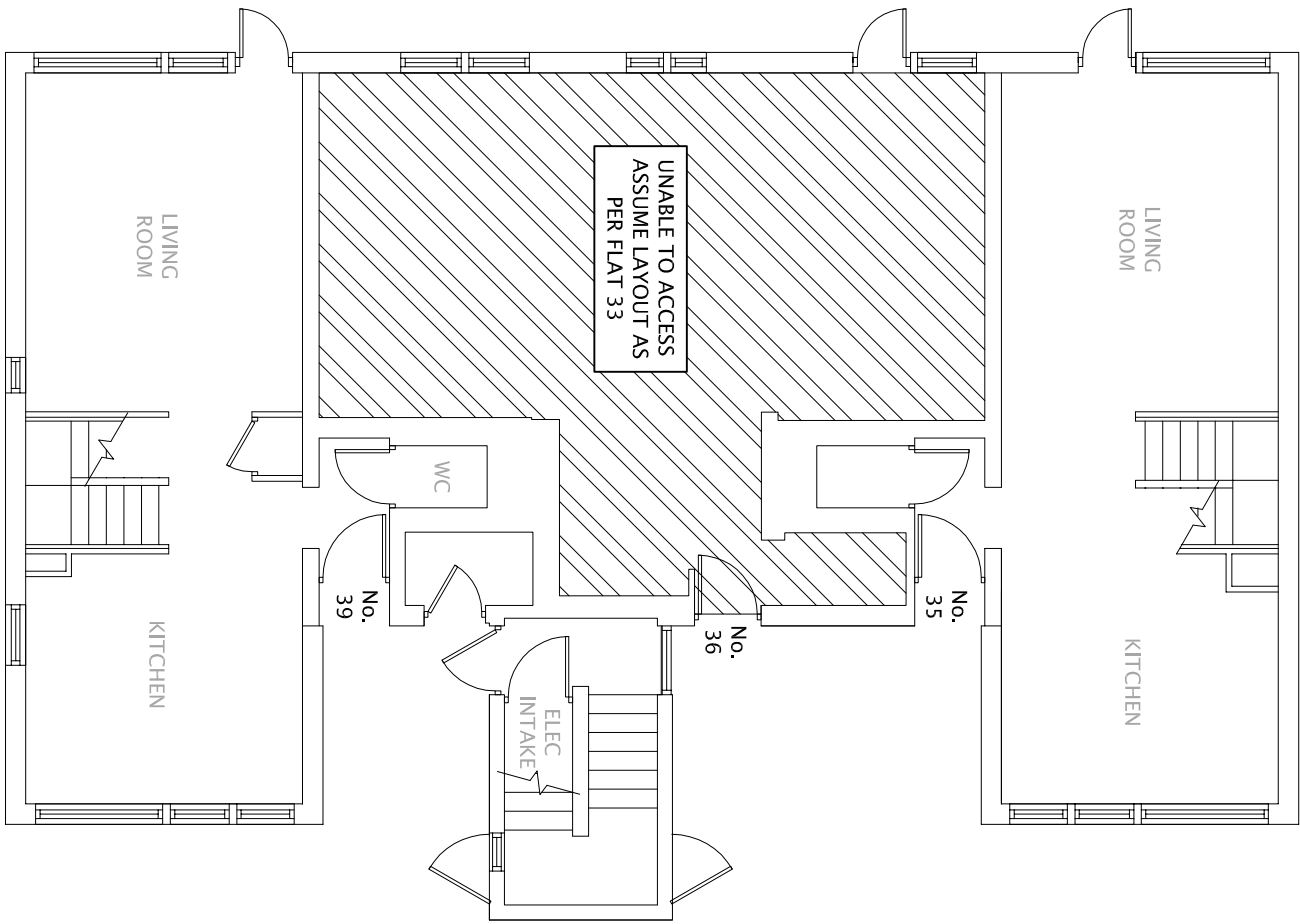


35 - 39 BEAUMONT WALK
EXISTING GROUND FLOOR

SCALE 1:100

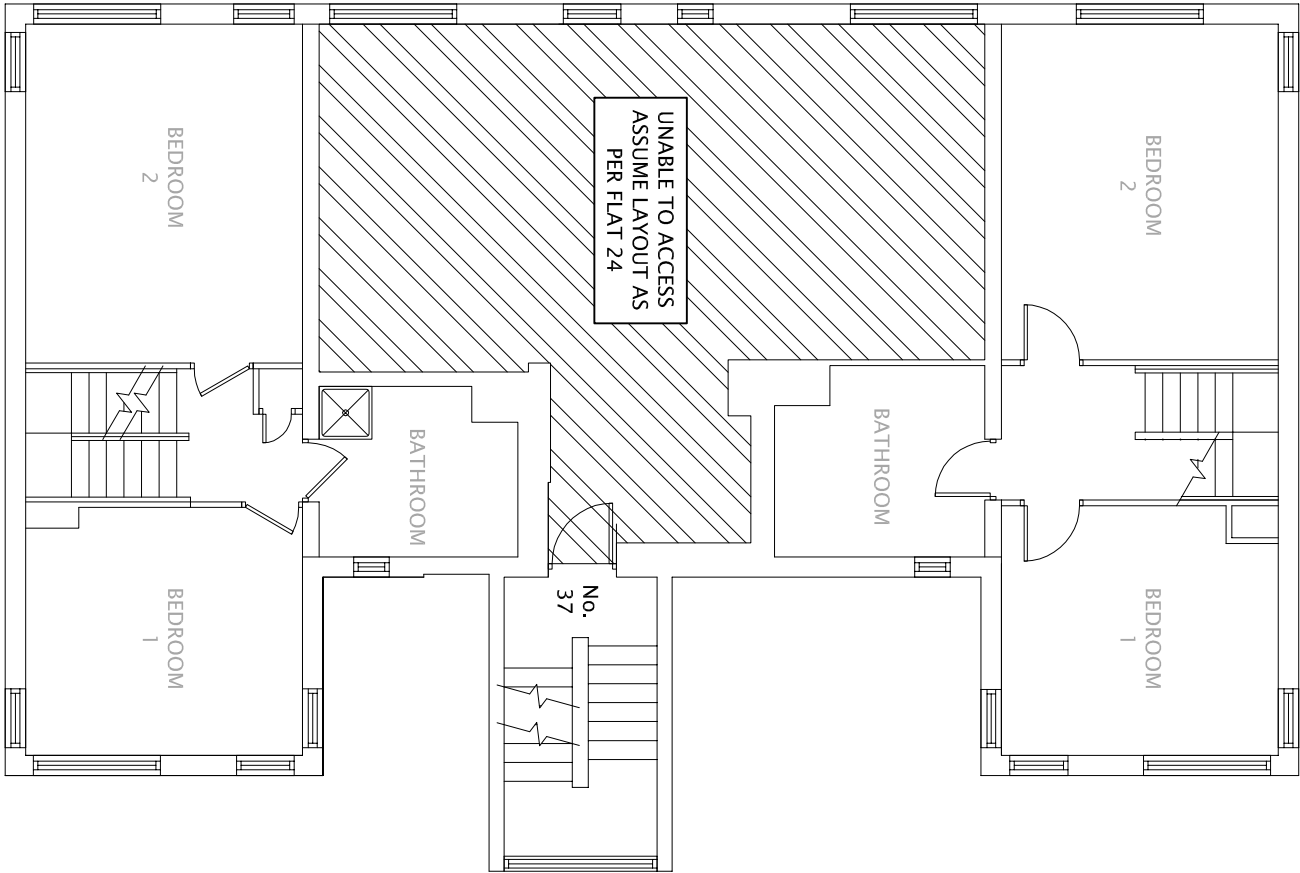


35 - 39 BEAUMONT WALK
EXISTING FIRST FLOOR

SCALE 1:100

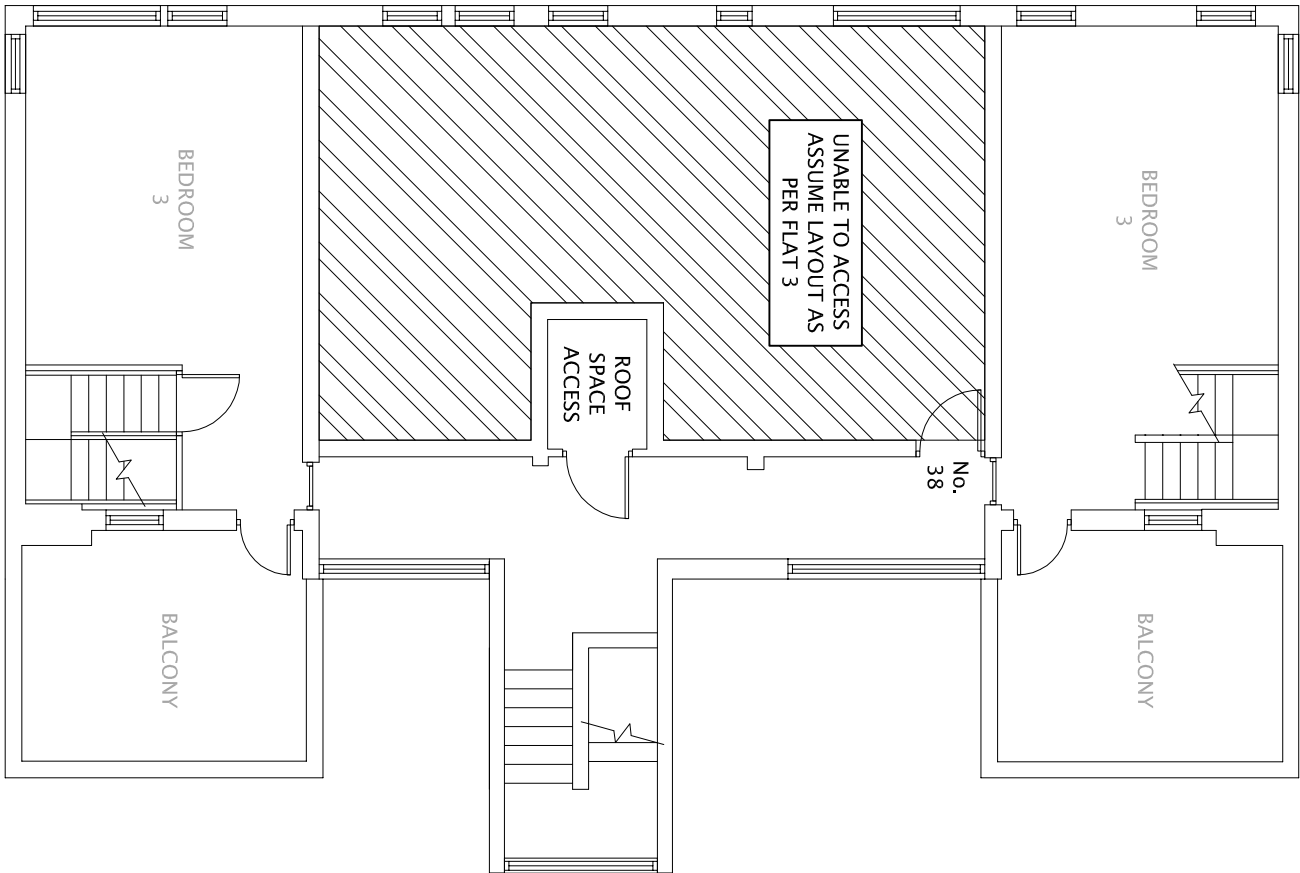


35 - 39 BEAUMONT WALK
EXISTING SECOND FLOOR

SCALE 1:100

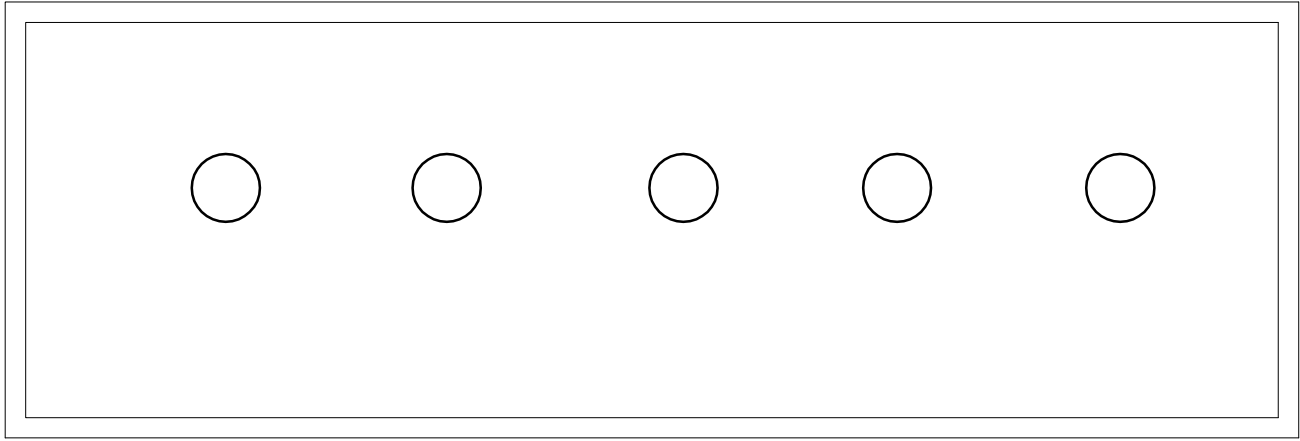


35 - 39 BEAUMONT WALK
EXISTING ROOF VOID

SCALE 1:100

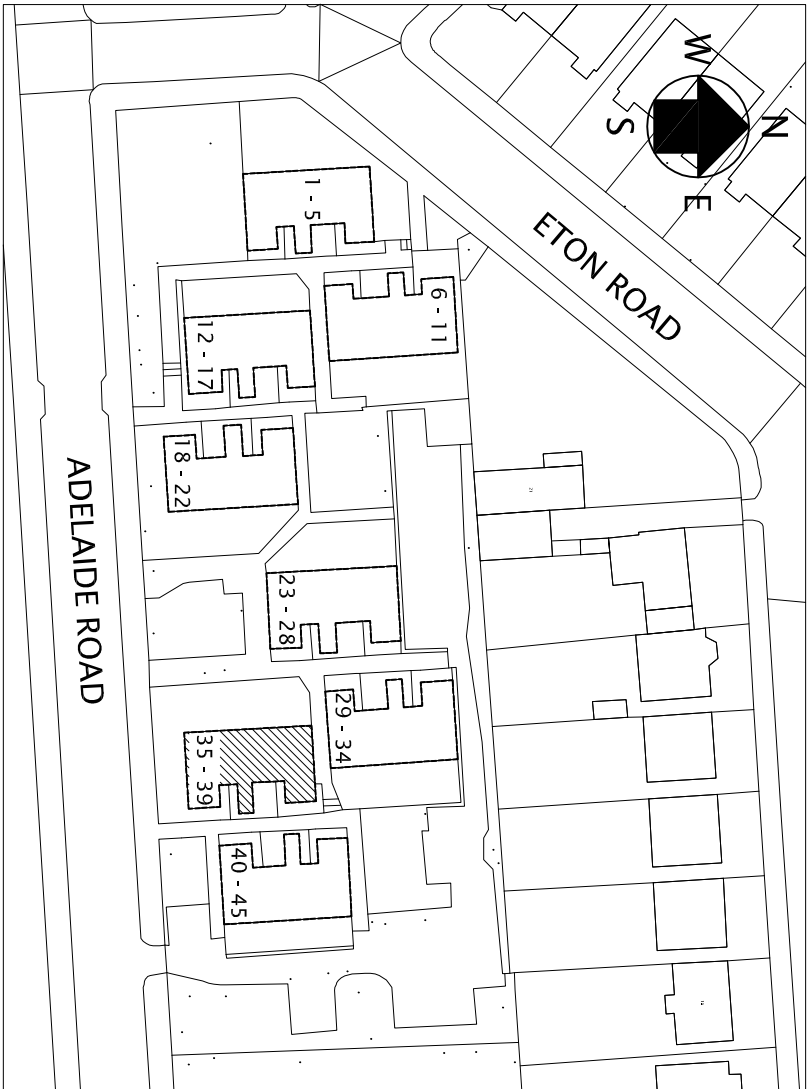


BLOCK PLAN

SCALE 1:1000

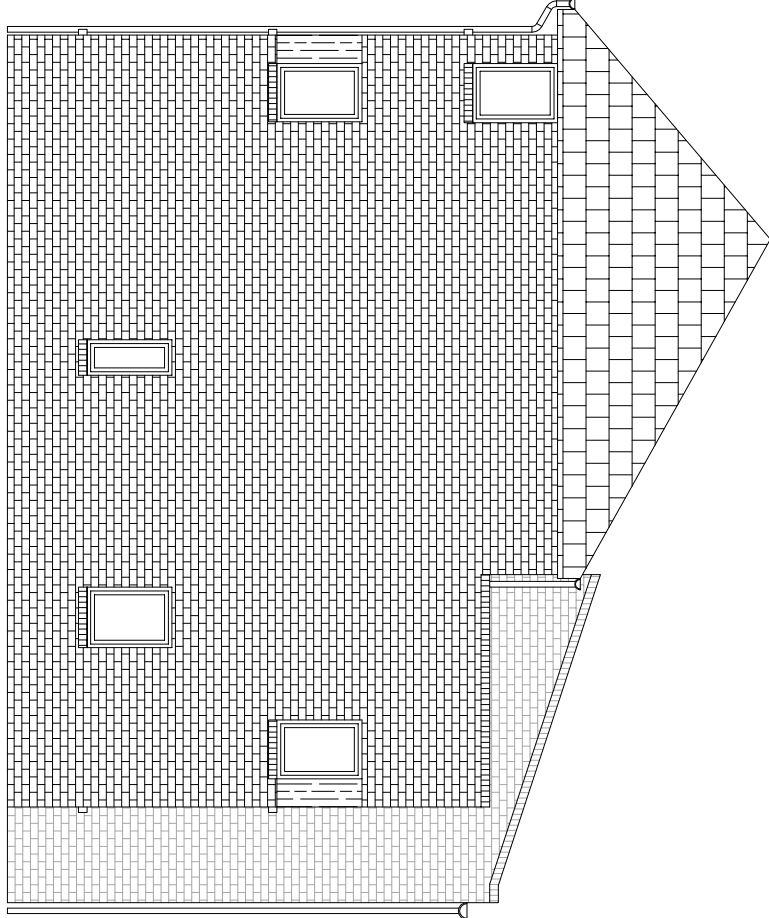


35 - 39 BEAUMONT WALK
EXISTING ELEVATION A

SCALE 1:100

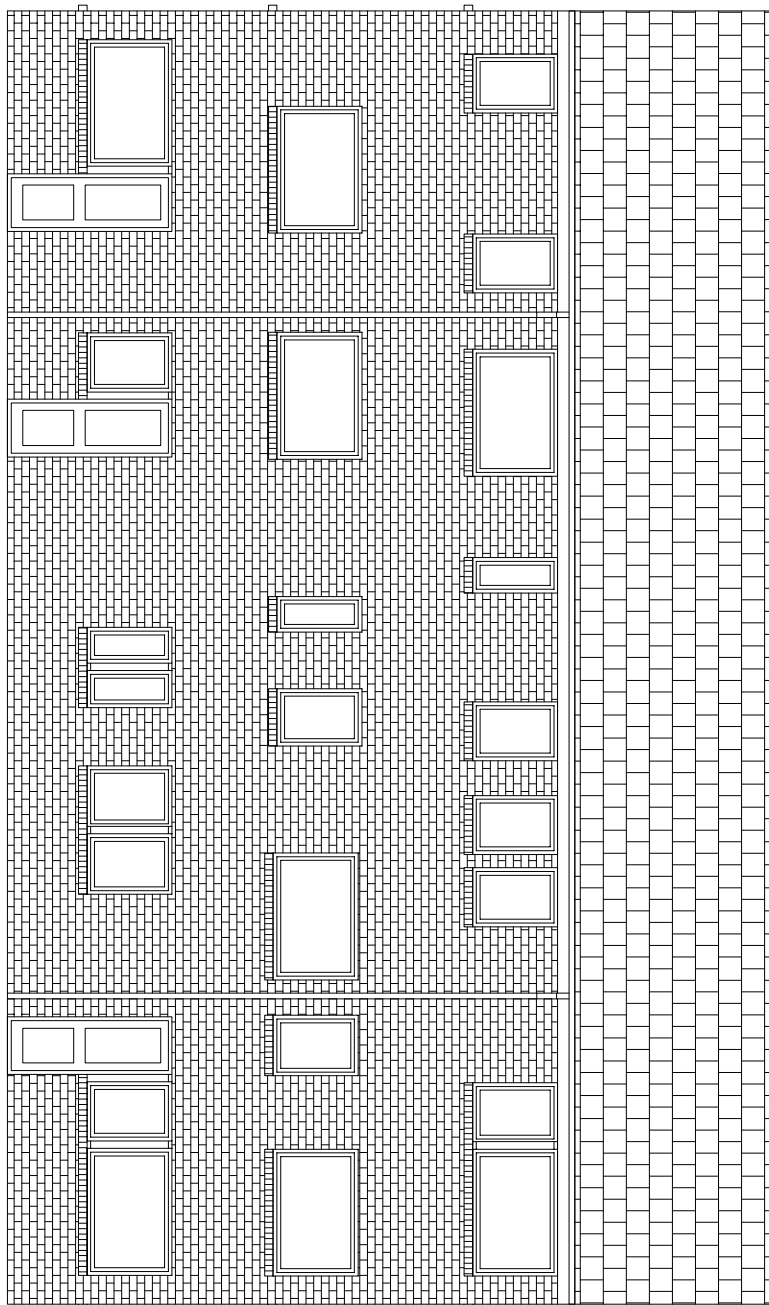


35 - 39 BEAUMONT WALK
EXISTING ELEVATION B

SCALE 1:100

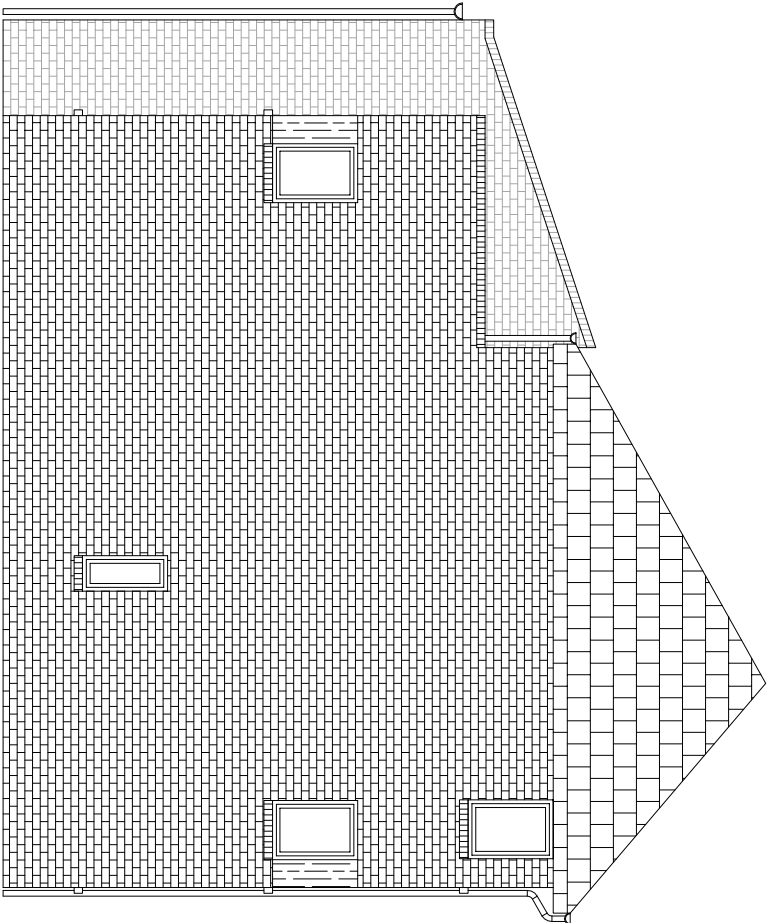

35 - 39 BEAUMONT WALK
EXISTING ELEVATION C

SCALE 1:100

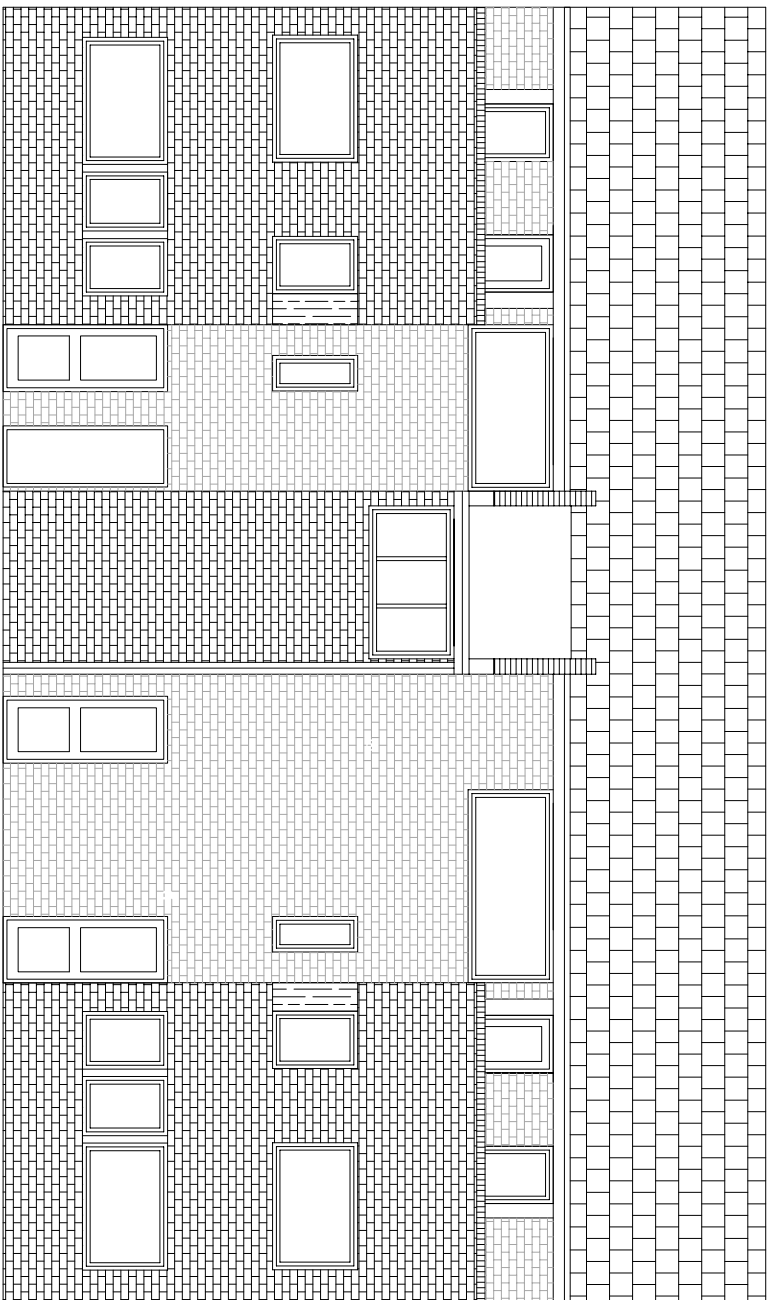

35 - 39 BEAUMONT WALK
EXISTING ELEVATION D

SCALE 1:100

NOTES		
1.	THIS DRAWING IS TO BE READ IN CONJUNCTION WITH RELEVANT SPECIFICATION AND ALL OTHER RELEVANT DRAWINGS ISSUED BY THE ENGINEER.	
2.	ALL DIMENSIONS AND LEVELS TO BE CHECKED ON SITE AND THE ENGINEER NOTIFIED OF ANY DISCREPANCIES PRIOR TO COMMENCEMENT OF WORK.	
3.	THE POSITION OF ALL EQUIPMENT INDICATED ON THE DRAWING IS APPROXIMATE TO COMMENCING ERECTION.	

REV	BY	AMENDMENT DESCRIPTION	CHMD	DATE
CLIENT:- APOLLO PROPERTY SERVICES GROUP LTD UNIT 3 CENTRIC CLOSE OFF OVAL ROAD, CAMDEN LONDON, NW1 7EP				
PROJECT:- REPLACEMENT OF HEATING SERVICES				
TITLE:- EXISTING BLOCK 35 - 39 LAYOUT AND ELEVATIONS				
DRAWN J.R.				
CHECKED J.R.				
APPROVED				
SCALE 1:100, 1:1000 @ A1				
DRG. No. 12334/P/014				
REVISIONS:				



NIFES HOUSE, SINGER AND ROAD, BROADHEATH,
ALTRINGHAM, CHESHIRE, WA14 5HQ
TEL: 0161 928 5791 FAX: 0161 928 8718