
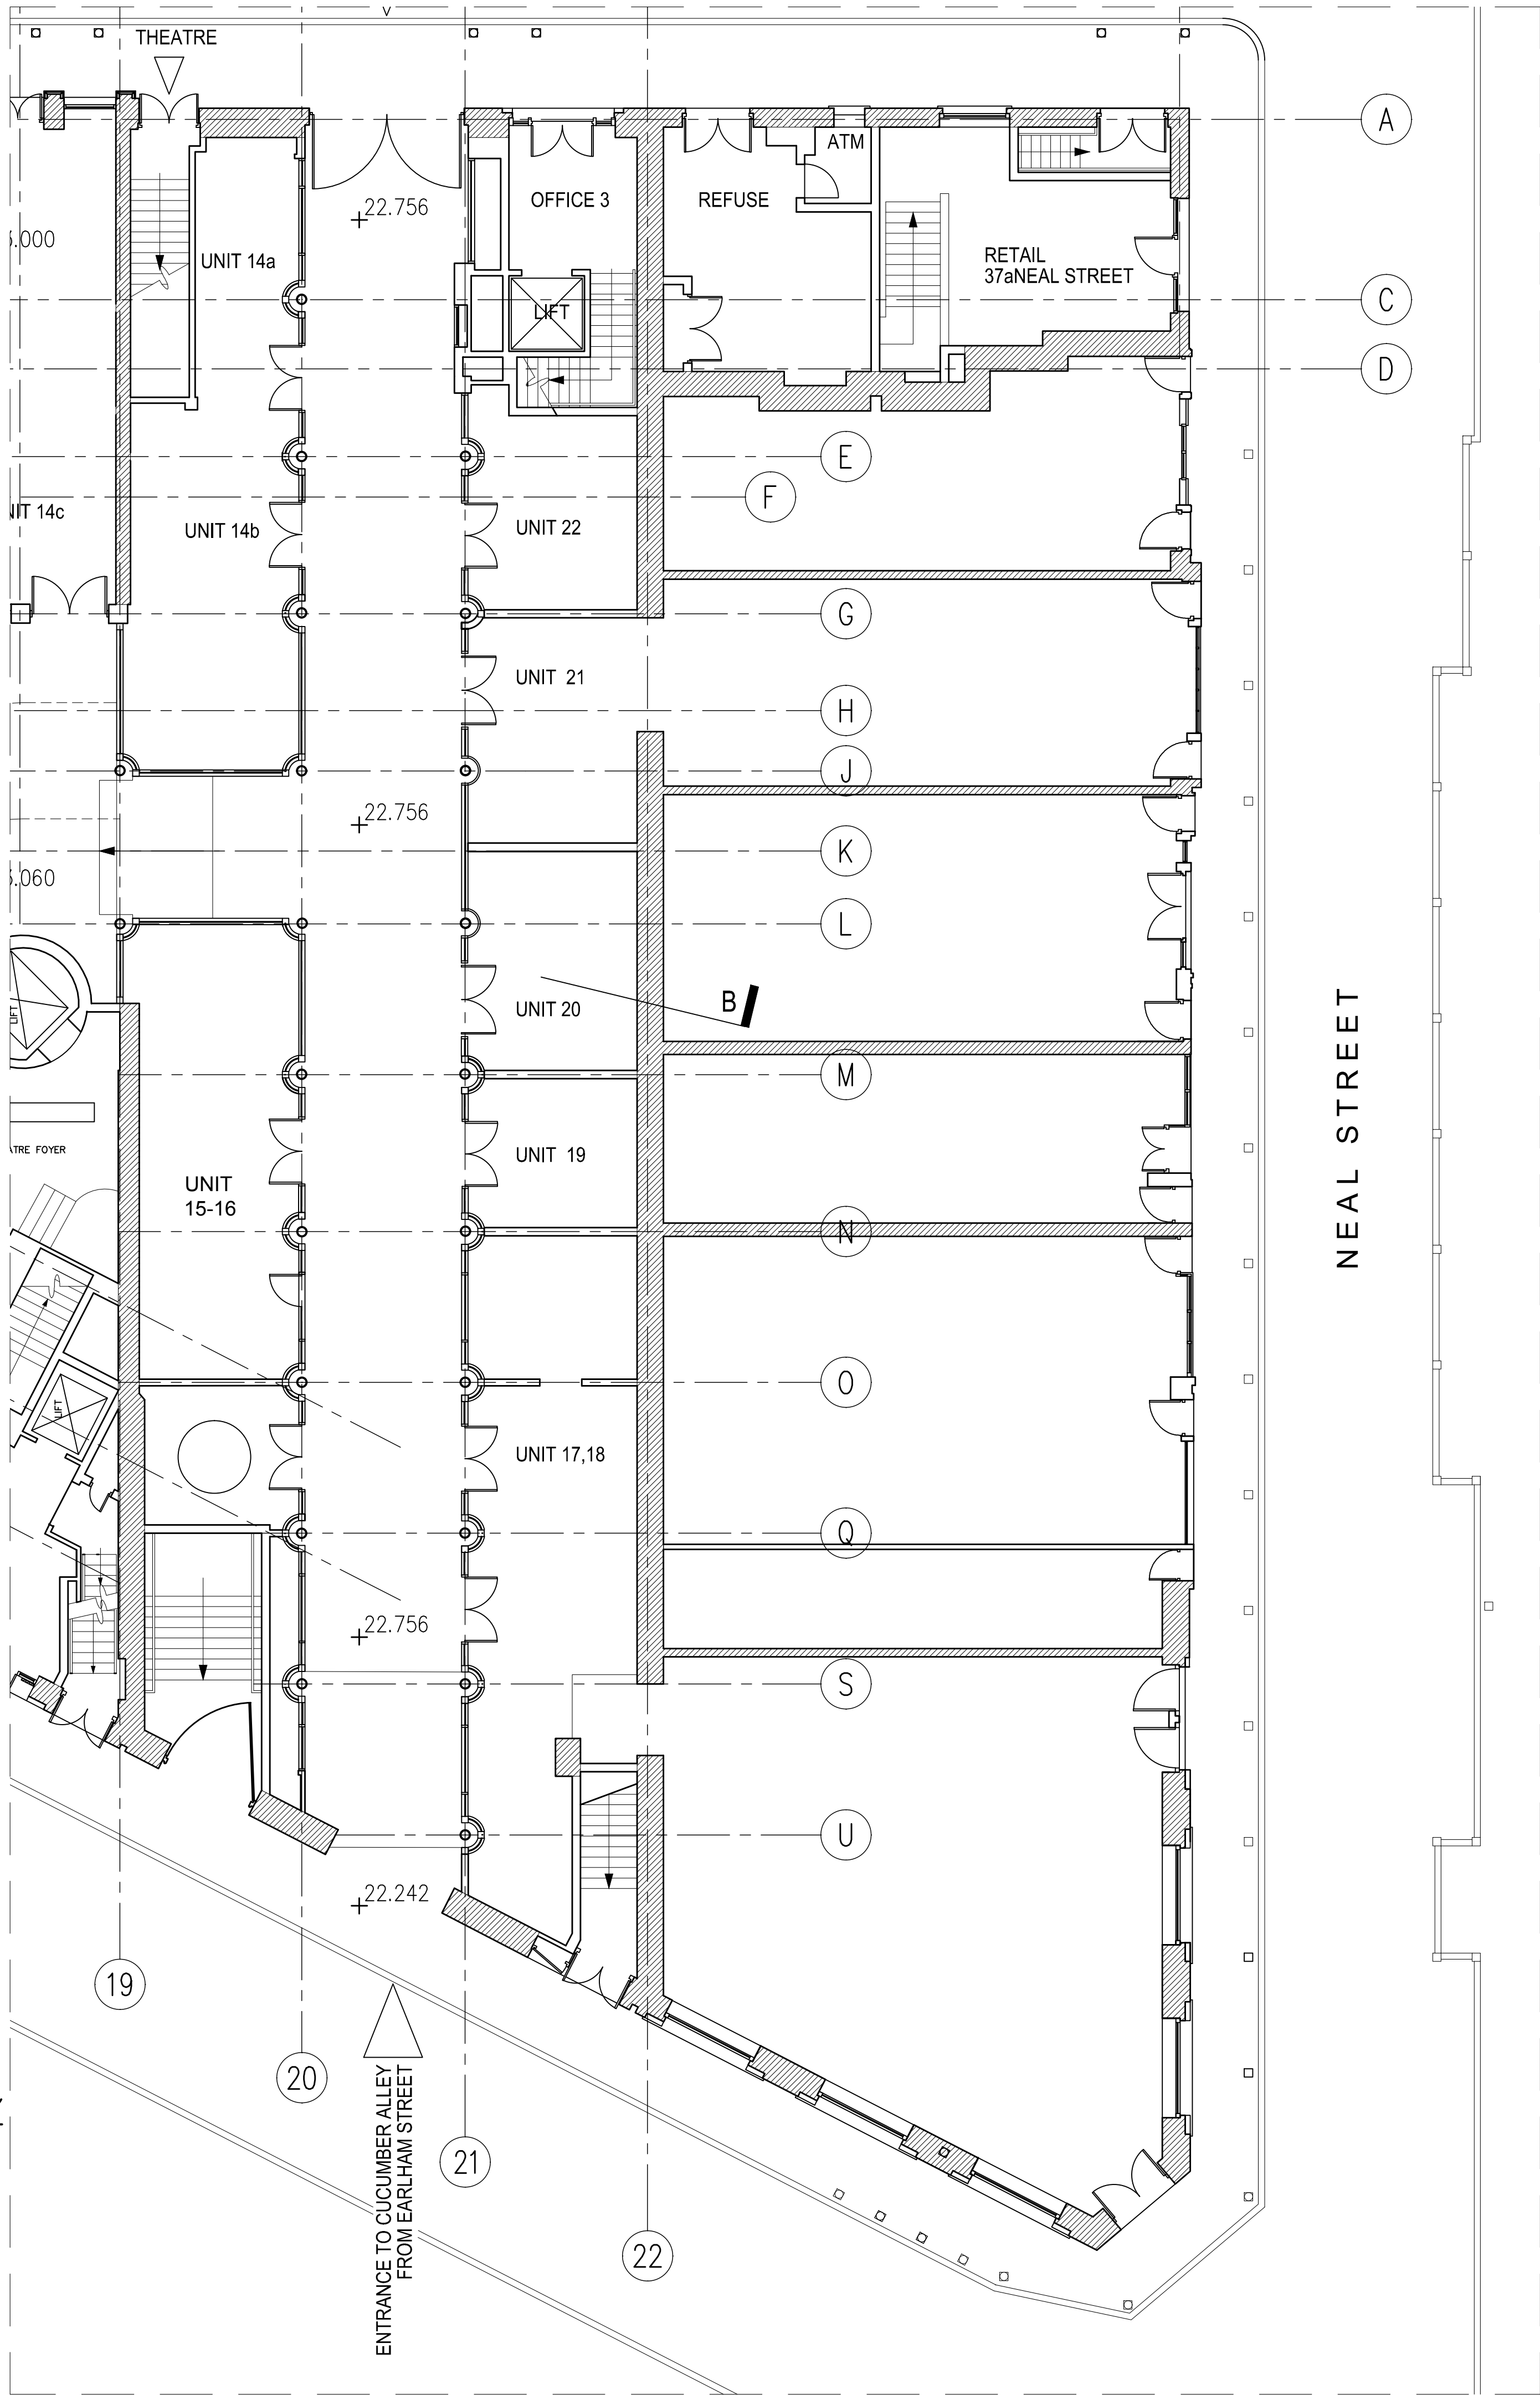


- NOTES
- 1 The Contractor must check and confirm dimensions
 - 2 All discrepancies must be reported and resolved by the Architect before works commence
 - 3 This drawing is not to be scaled
 - 4 All work and materials to be in accordance with current applicable Statutory Legislation and to comply with all relevant Codes of Practice and British Standards.

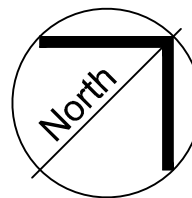

A ORIGINAL LAYOUT – CUCUMBER ALLEY
SCALE: 1:100 (A1), 1:200 (A3)

P1 PLANNING ISSUE 17/05/13
B MINOR REVISION 28/05/12
A FIRST ISSUE 25/05/12

Rev | Date

Rolfe Judd

Architecture Planning Interiors
Old Church Court, Claylands Road, The Oval, London SW8 1NZ
T 020 7556 1500
www.rolfe-judd.co.uk

Client
SHAFTESBURY PLC

Project
THOMAS NEAL'S CENTRE
LONDON WC2

Drawing
CUCUMBER ALLEY GROUND FLOOR
ORIGINAL LAYOUT

Scale
1:100 (A1)

Date
MAY 13

Drawn
MMR

Drawing No
4621 / T(10) P100

Revision
P1

CAD Ref No
G:\4621\T_Series\T10\T10P100

© Copyright Rolfe Judd Ltd

This scale is 100mm in length when printed at the size indicated in the title block.