


19-21 Store Street

35-37 Alfred Place

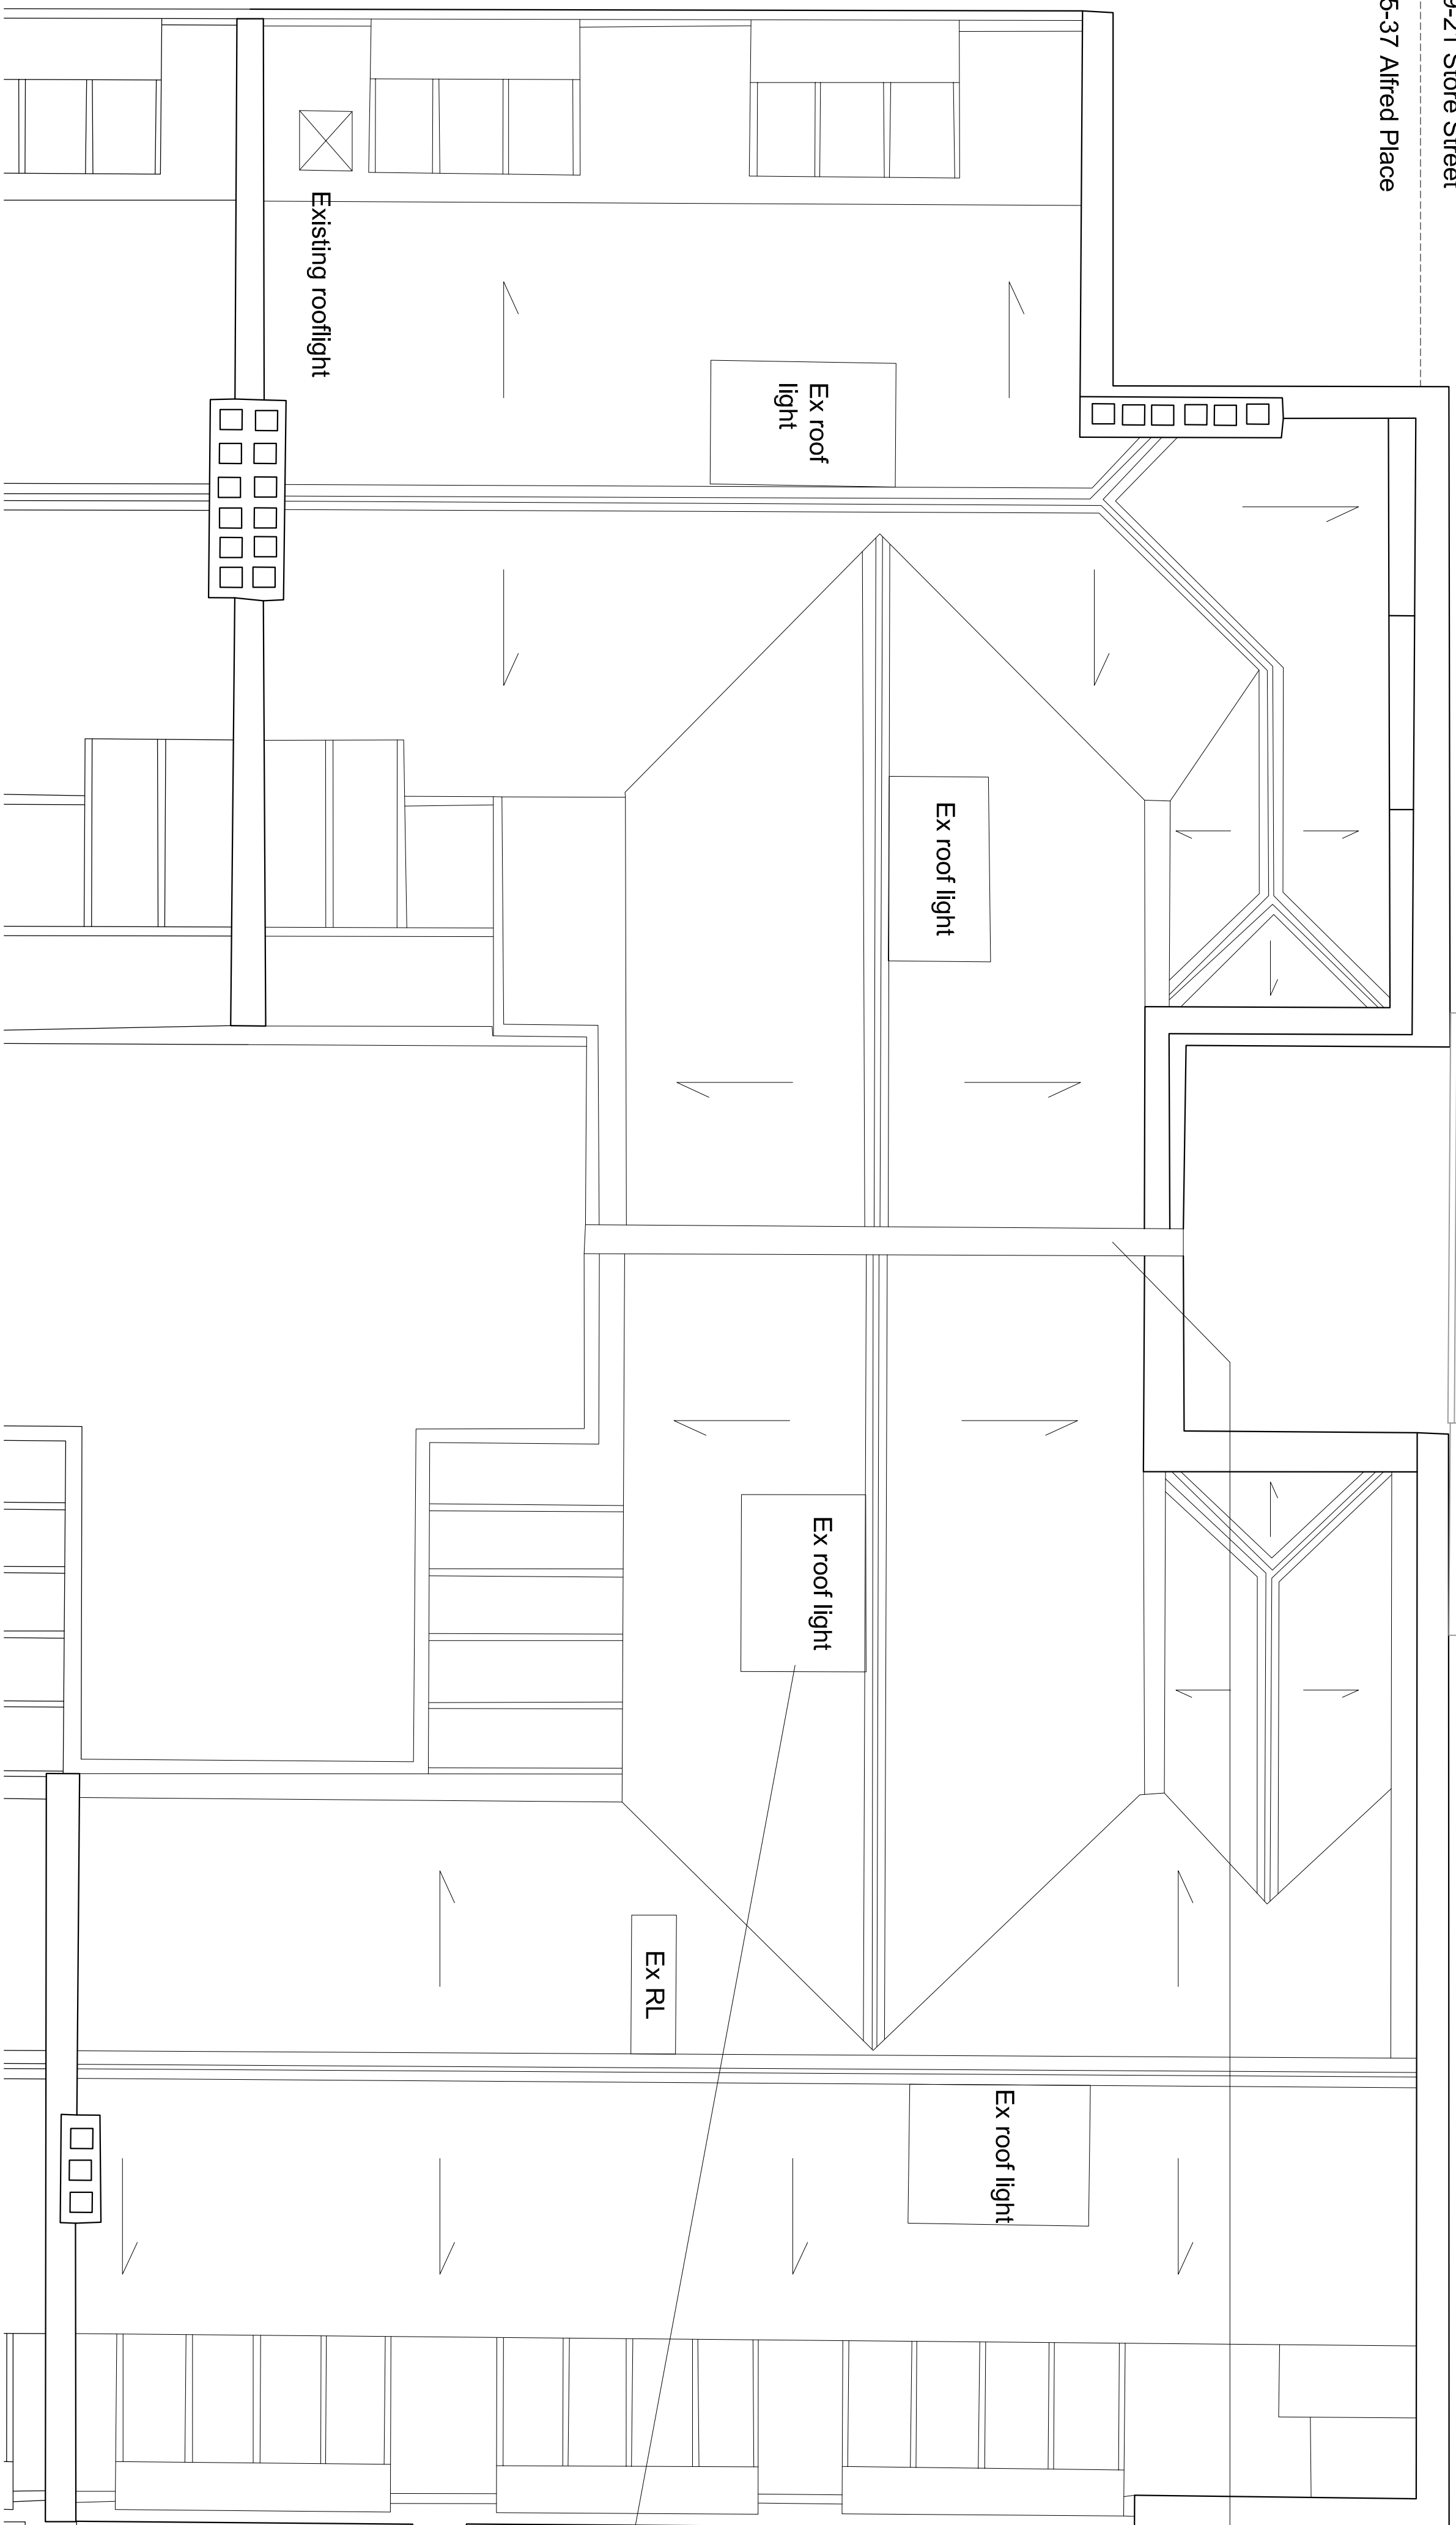

19-21 Store Street

35-37 Alfred Place

Existing masonry gable to be removed as part of re-roofing

Existing rooflights are to be removed and replaced with 2no. rooflights. Refer to drawing (PA)051 and proposed roof plan for locations

[illegible]