



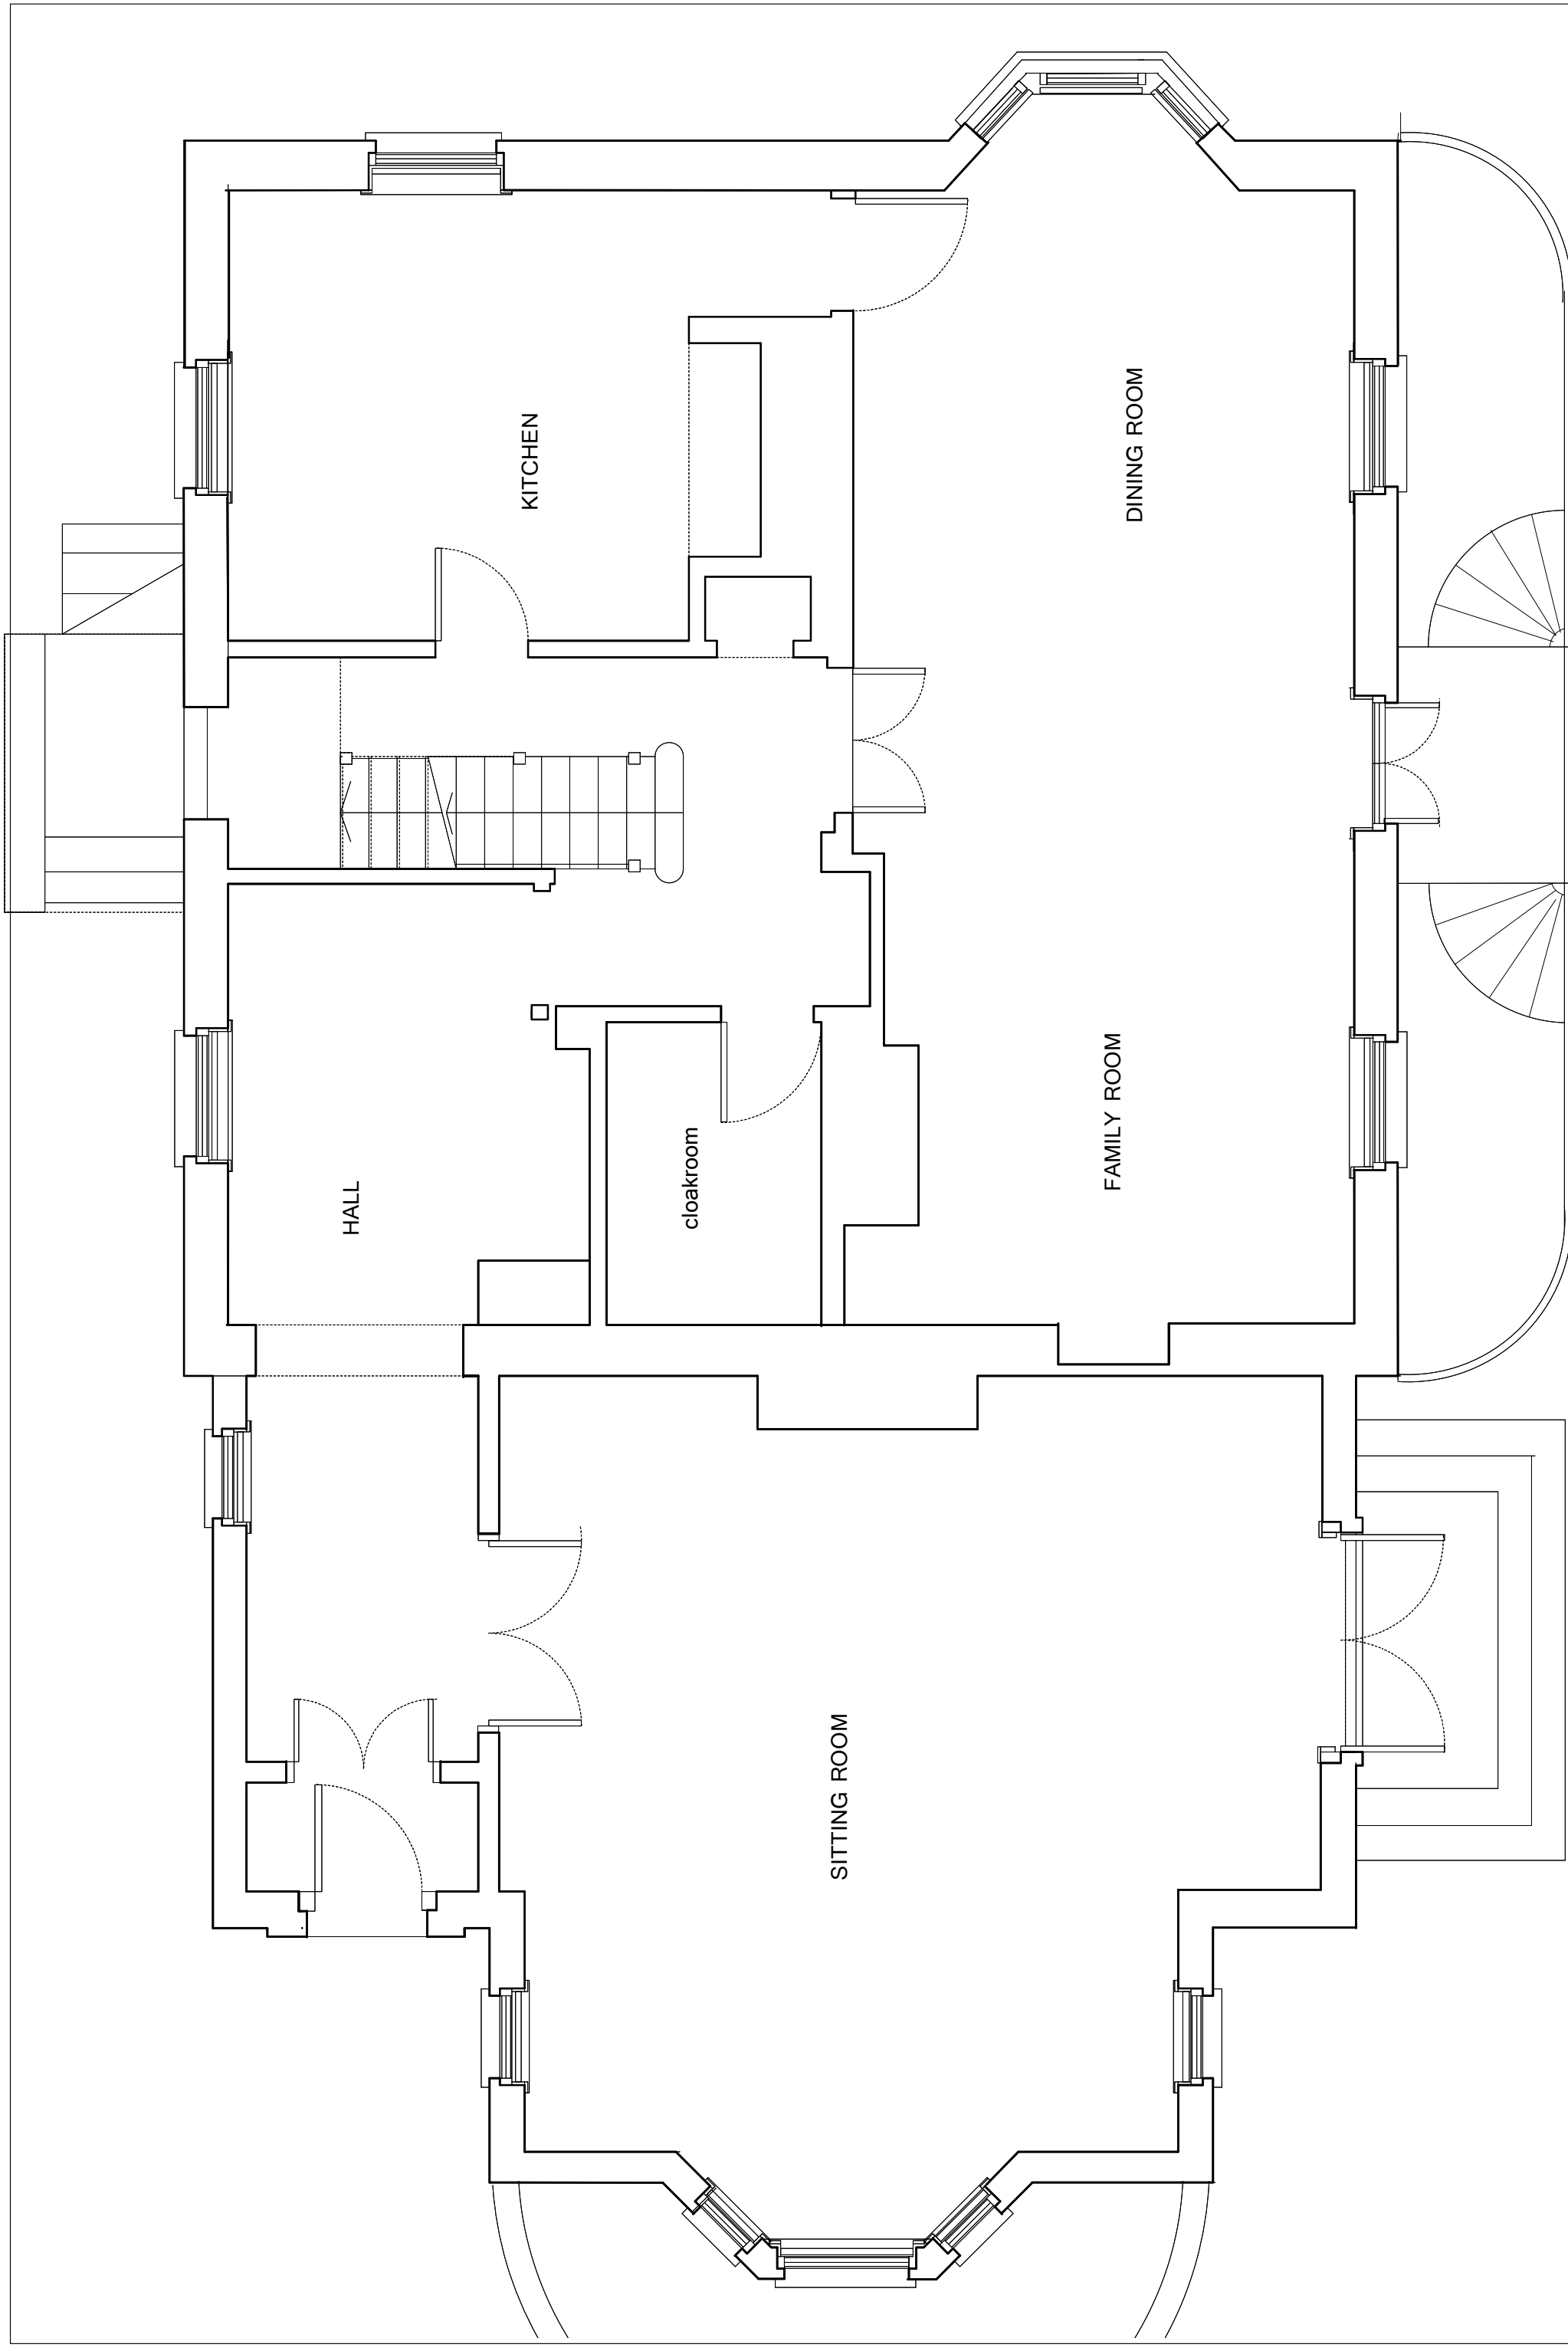

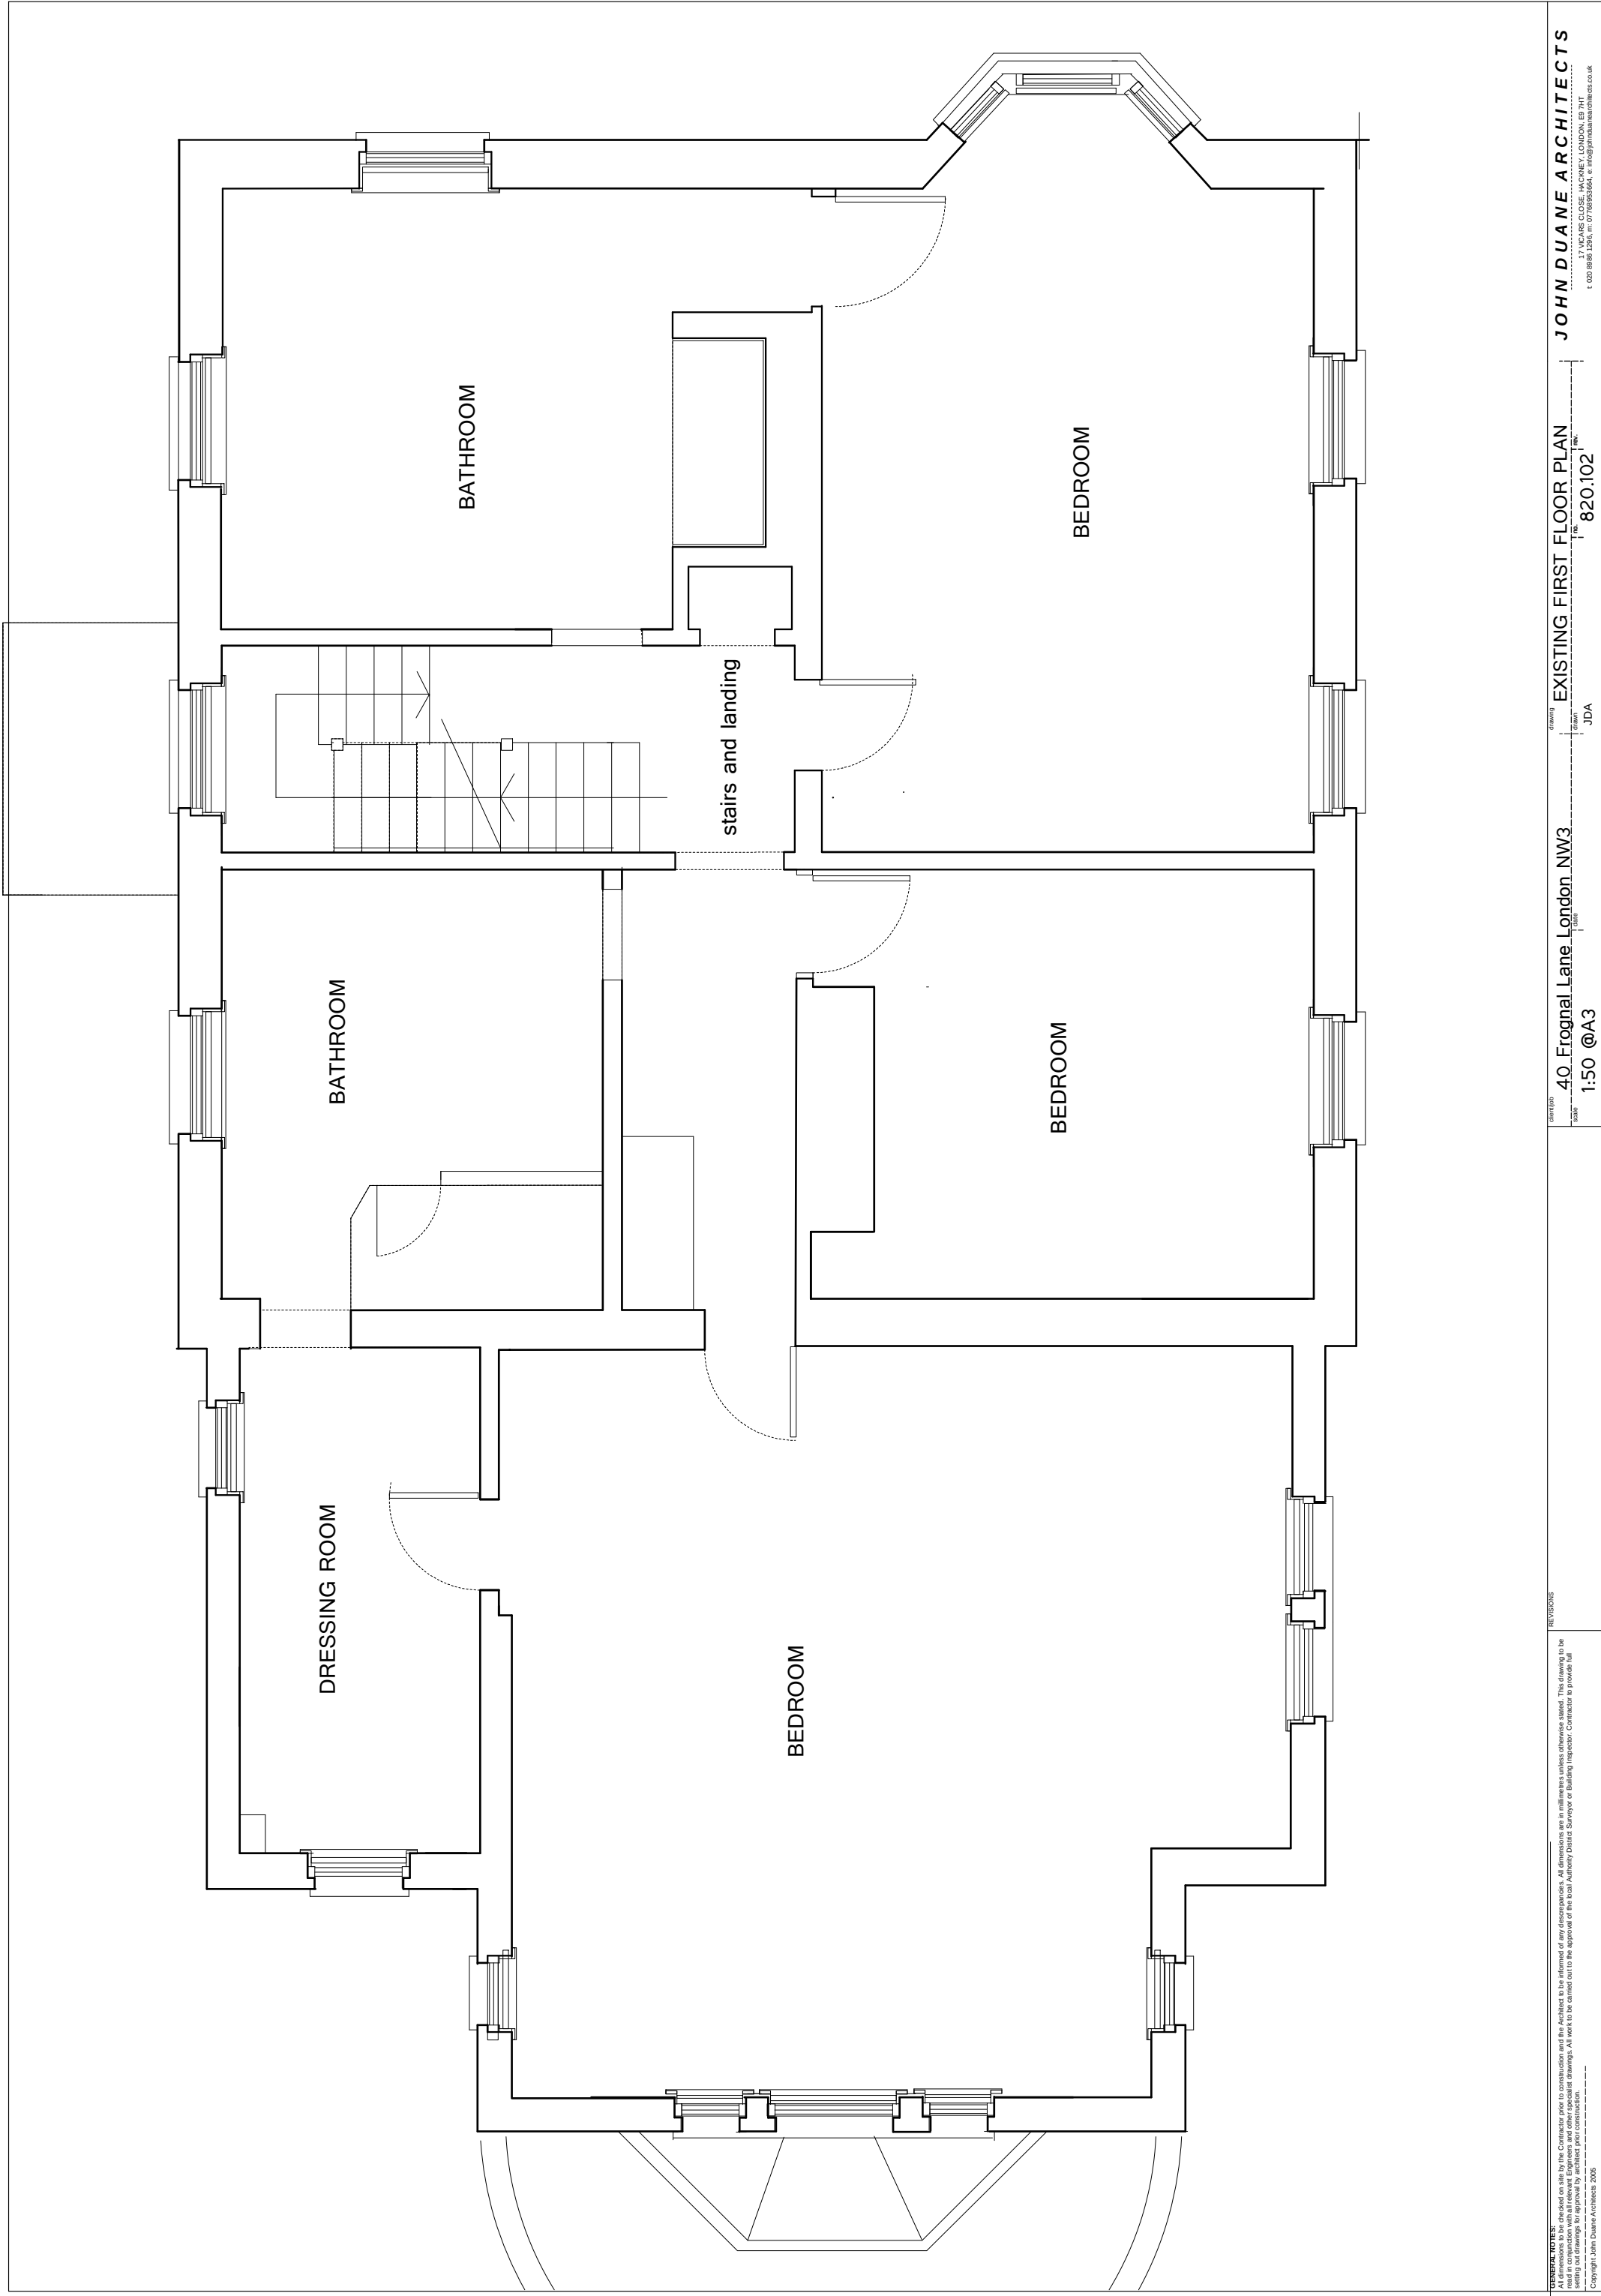

GENERAL NOTES:
All dimensions to be checked on site by the Contractor prior to construction and the Architect to be informed of any discrepancies. All dimensions are in millimetres unless otherwise stated. This drawing is to be used for construction purposes only and is not to be used for any other purpose. All work to be carried out to the approval of the Local Authority District Surveyor or Building Inspector. Contractor is to provide full details of all work to be carried out for approval by the architect prior to construction.
Copyright John Duane Architects 2005

REVISIONS

CLIENT/NO

40 Frognal Lane London NW3

drawing

EXISTING FIRST FLOOR PLAN

11


JOHN DUANE ARCHITECTS

JDA

820.102

1:50 @A3


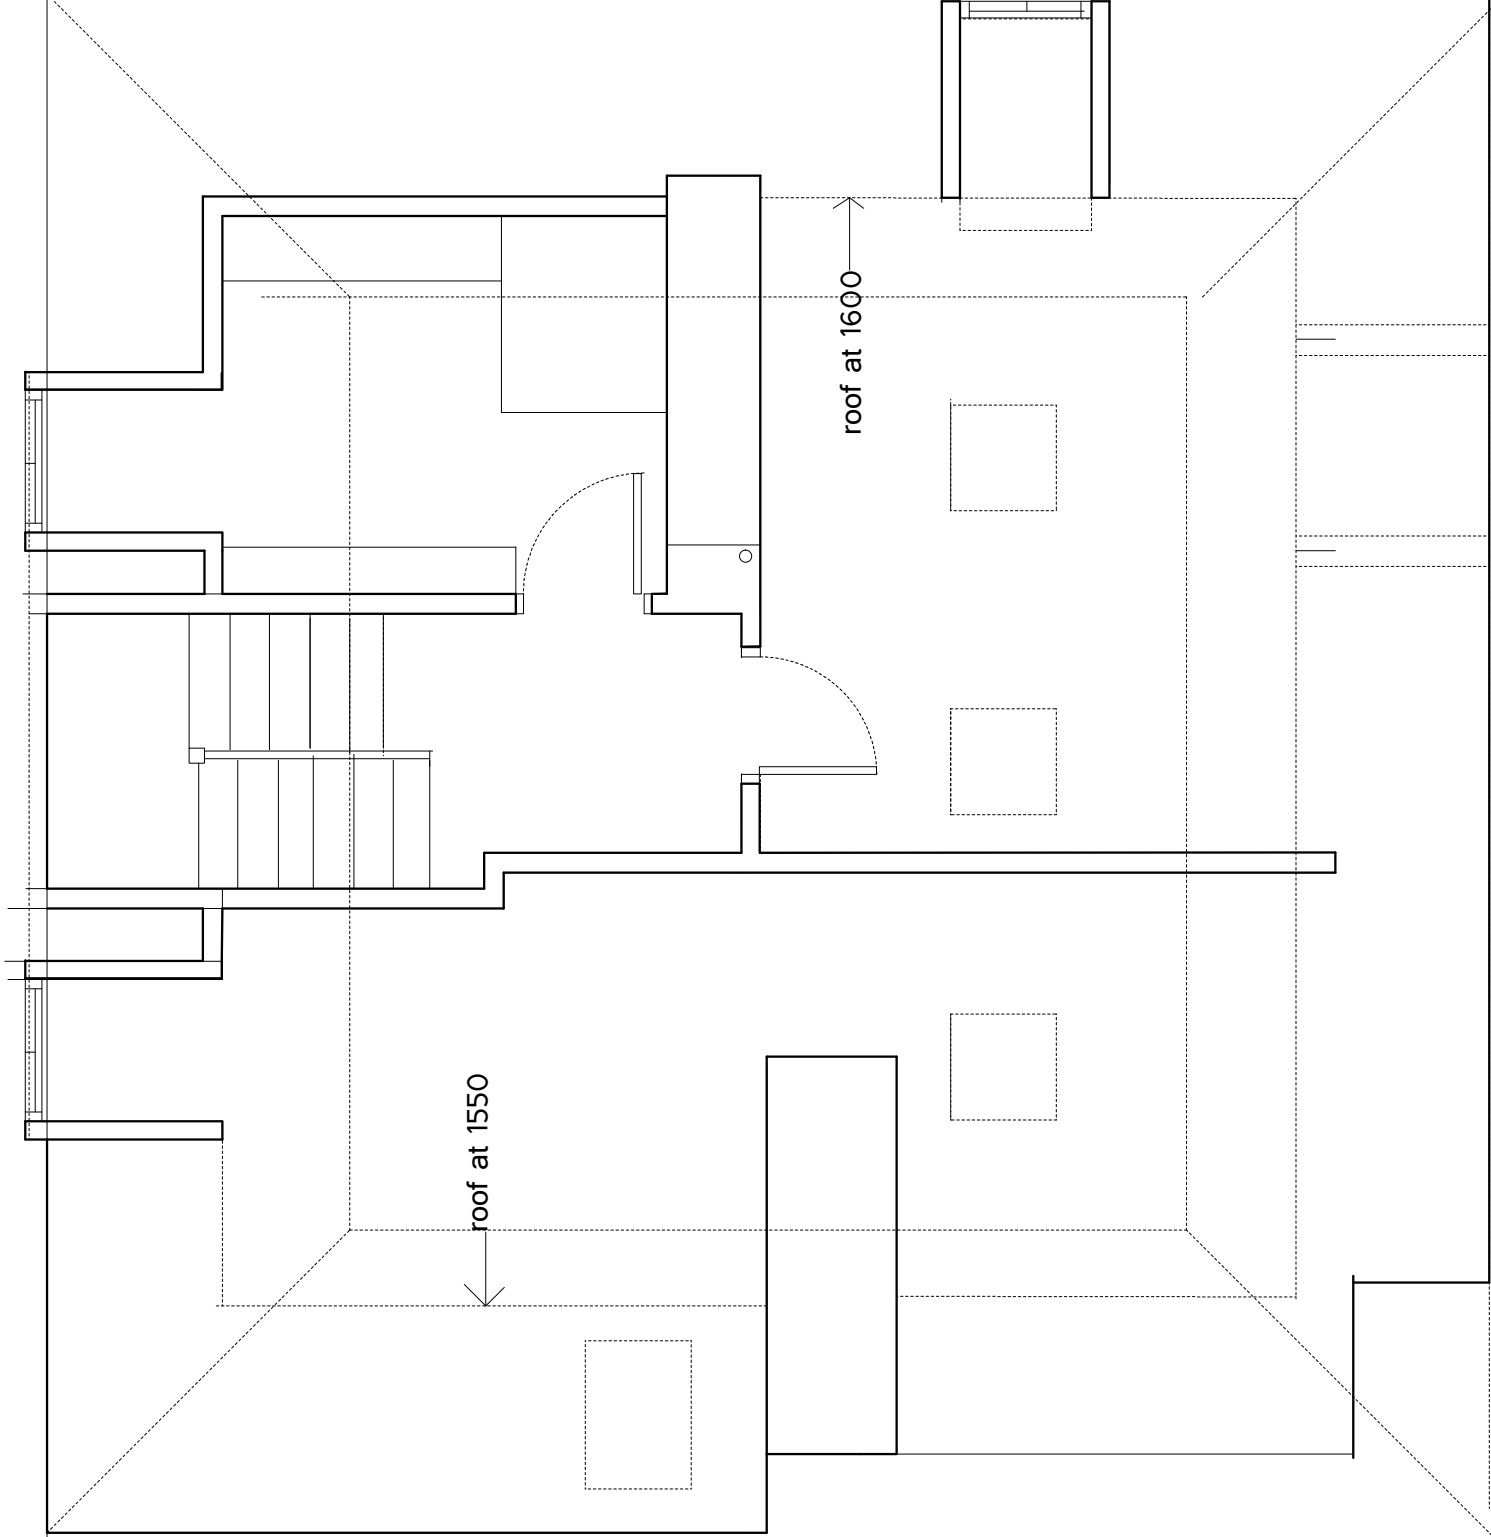

GENERAL NOTES:


REVISIONS

Client/Arch

40 Frognal Lane London NW3

Drawing

EXISTING SECOND FLOOR PLAN

JOHN DUANE ARCHITECTS

1:50 @A3

JDA

820.103

