


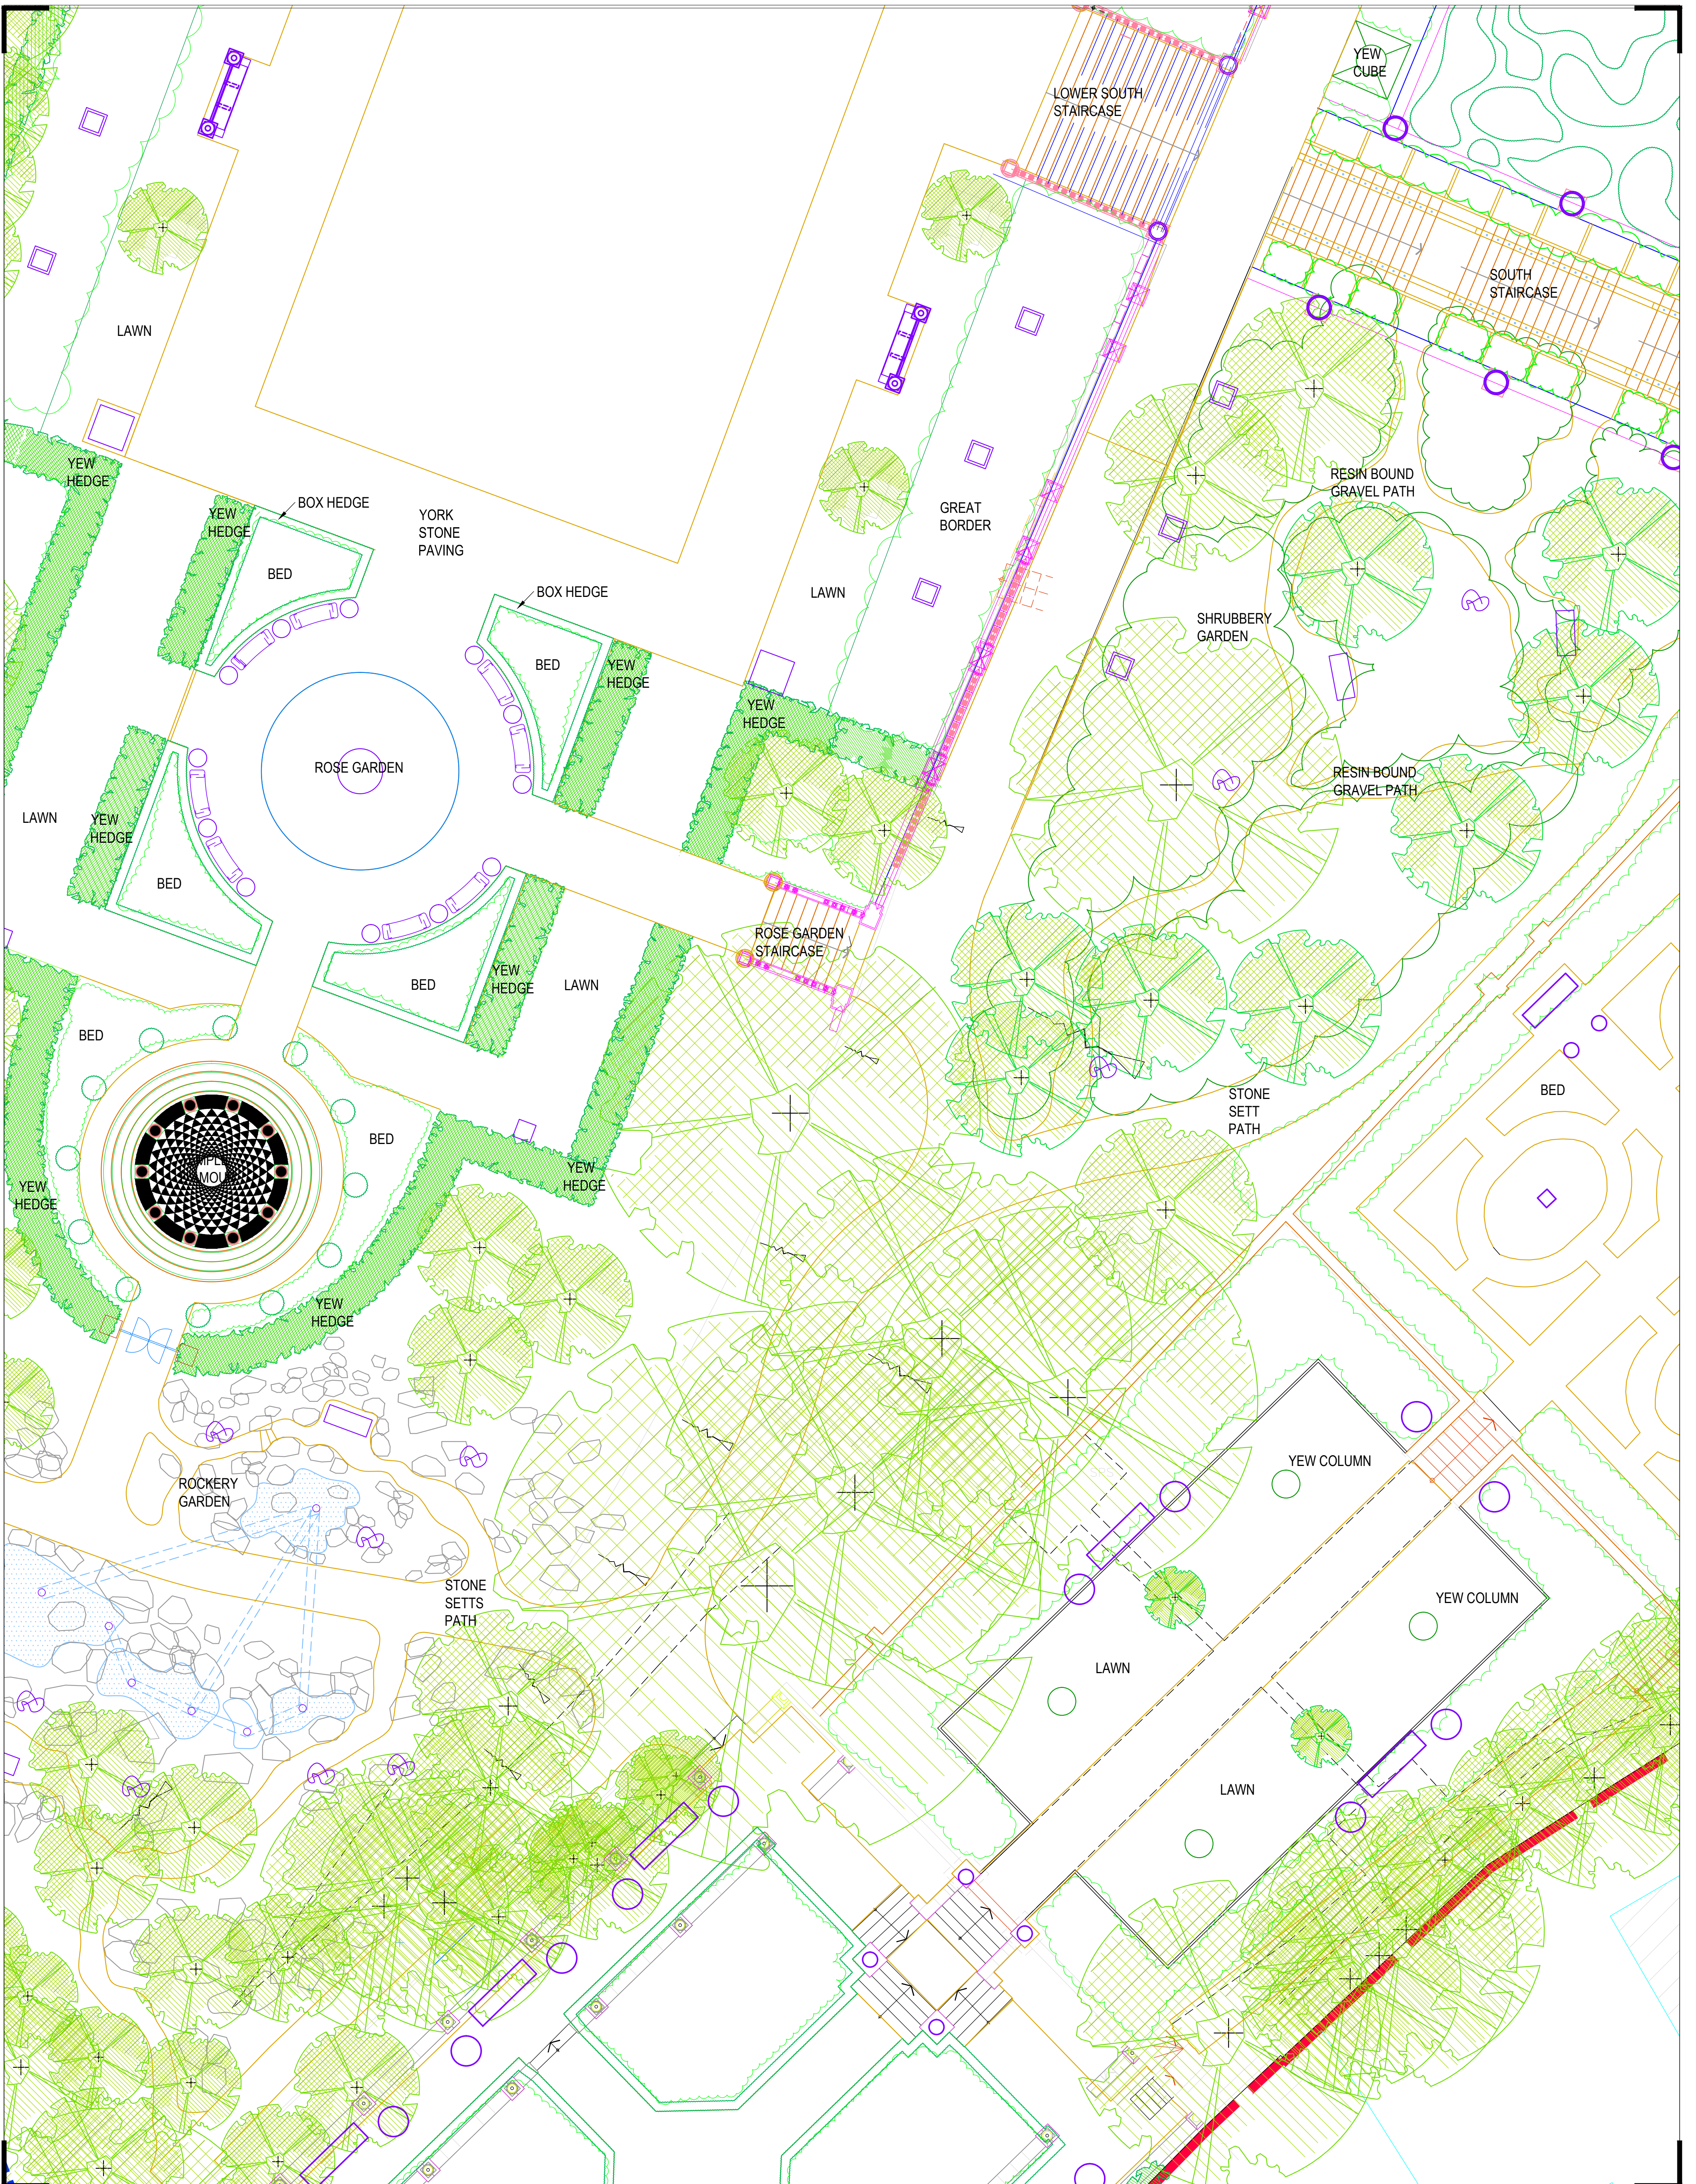

DRAWING STATUS:
Project No. B337
Drawing No. PLG-026
Rev. A
Project Witanhurst
Drawing Lower Garden
Temple of love, rockery and shrubbery garden
Scale 1:100
Drawn AD
Date 07/12/2012

Rev A - Temple of love updated 31.05.13 AD

PLANNING

Do not scale except for planning purposes.



**BALSTON
AGIUS**
Long Barn, Patney, Devizes
Wiltshire SN10 3RB
t +44 (0)1380 848181
f +44 (0)1380 848189
www.balstonagius.co.uk