


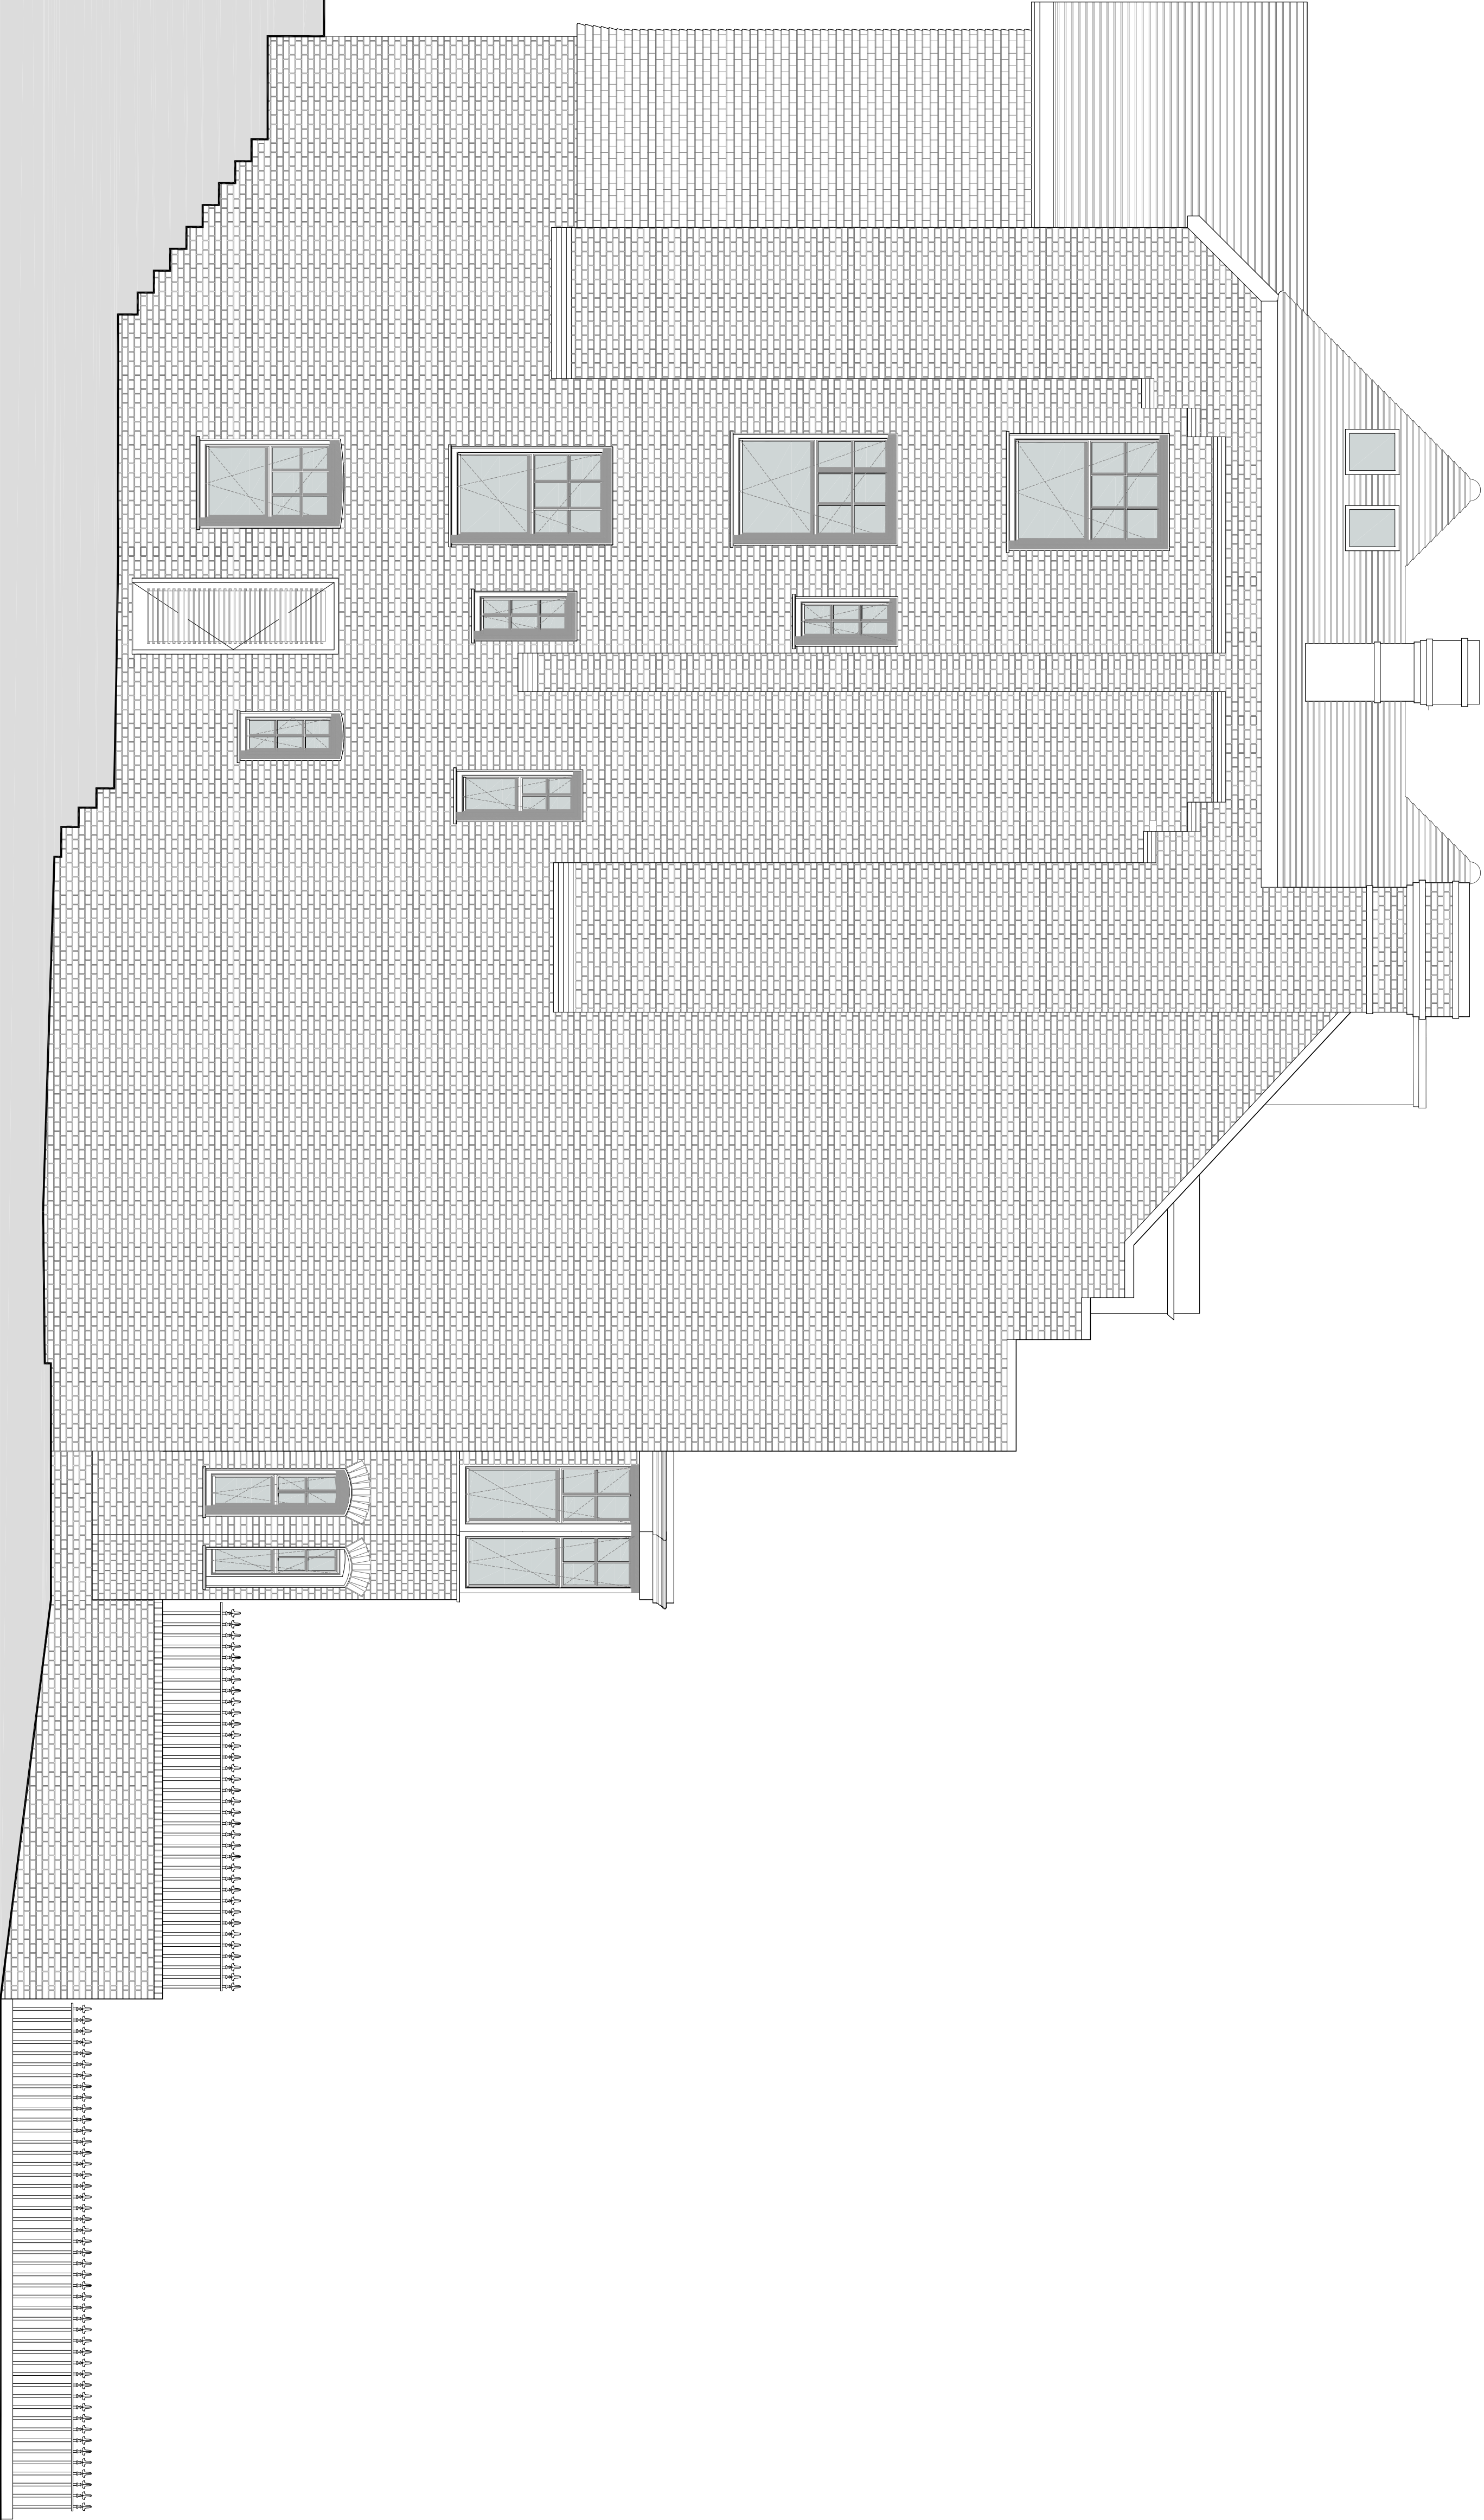

SCALE: 1:50

0 1 2 3m

CONDITION VARIATION

Rev:	Comments:	By:	Date:
-	-	-	-

Client:
Shalb Properties Ltd.

Project Title:
Refurbishment and Extension of 29 & 30 Lynchurst Road, Hemstead

Drawing Title:
Proposed Side Elevations

Scale:	Date:	Drawn:	Checked:
1:50@A1	Jan 13		

k yson

Studio

28 Seaton Street
London
UK

EC2A 4RP

T: +44(0) 20 7247 2462
E: enquiries@kysm.co.uk
W: www.kysm.co.uk

Project No.:	Drawing No.:	Revision:
258-11	3003	-