
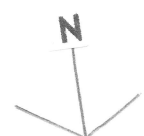
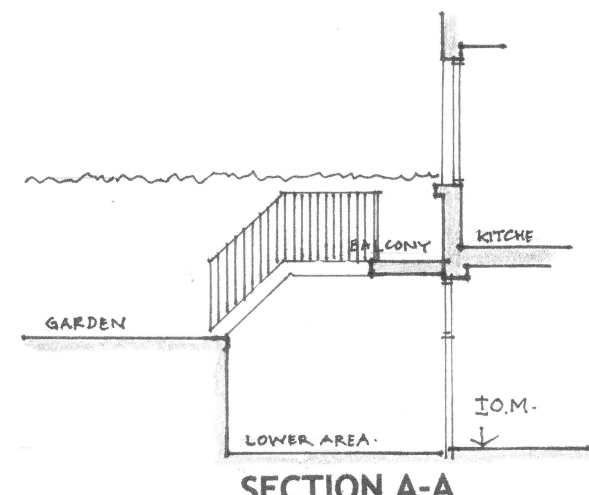
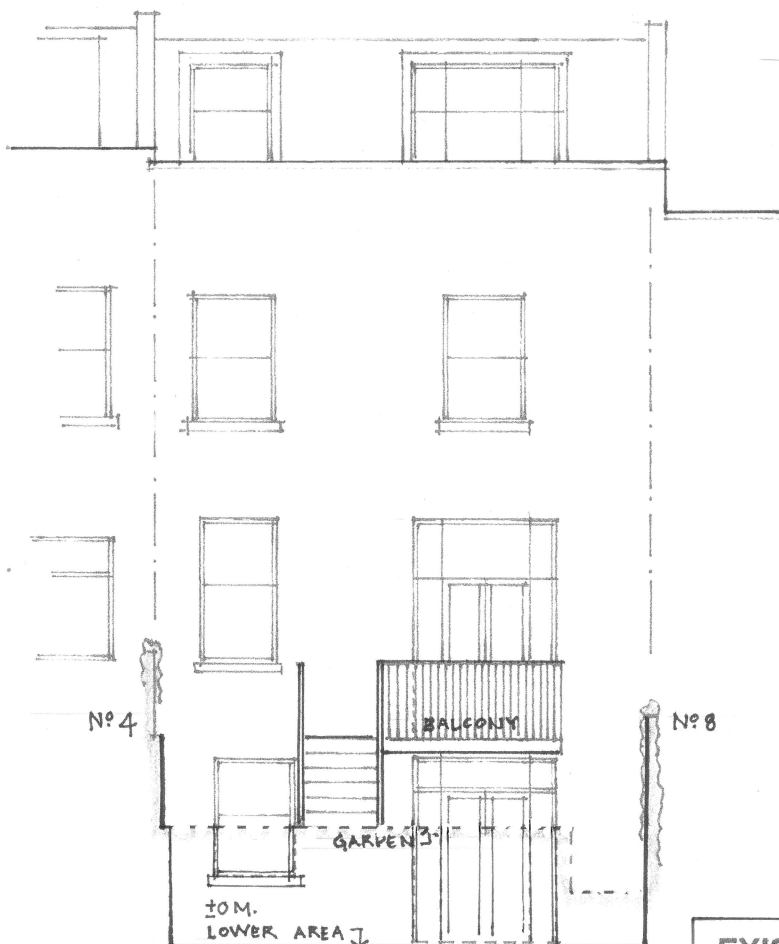
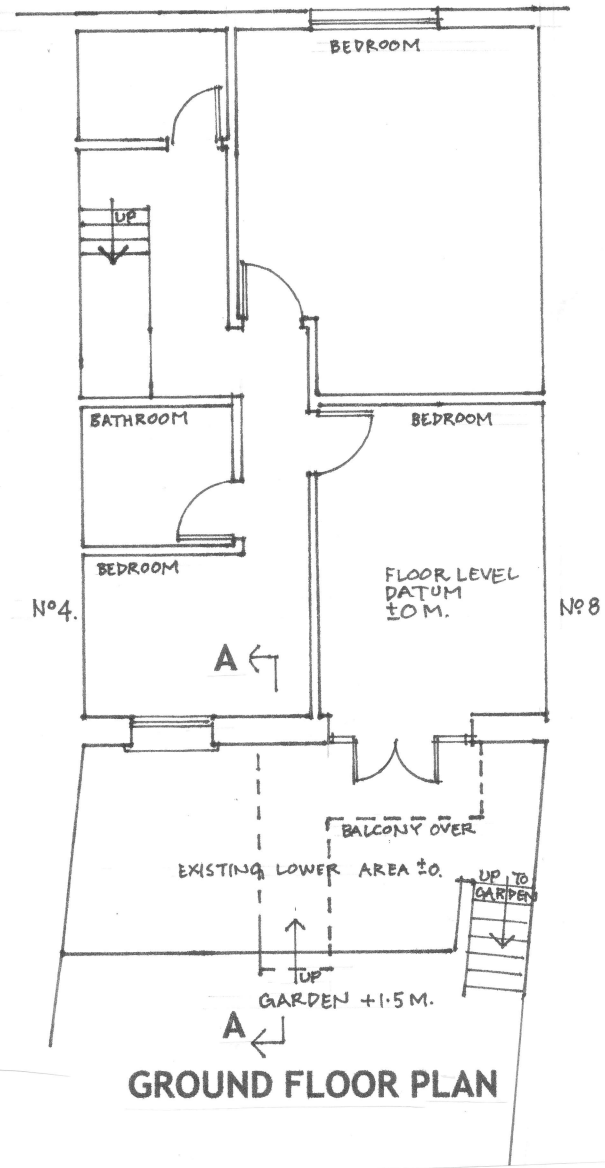


PAVEMENT SLOPES
(APPROX 1.5M).

LADY SOMERSET ROAD ELEVATION

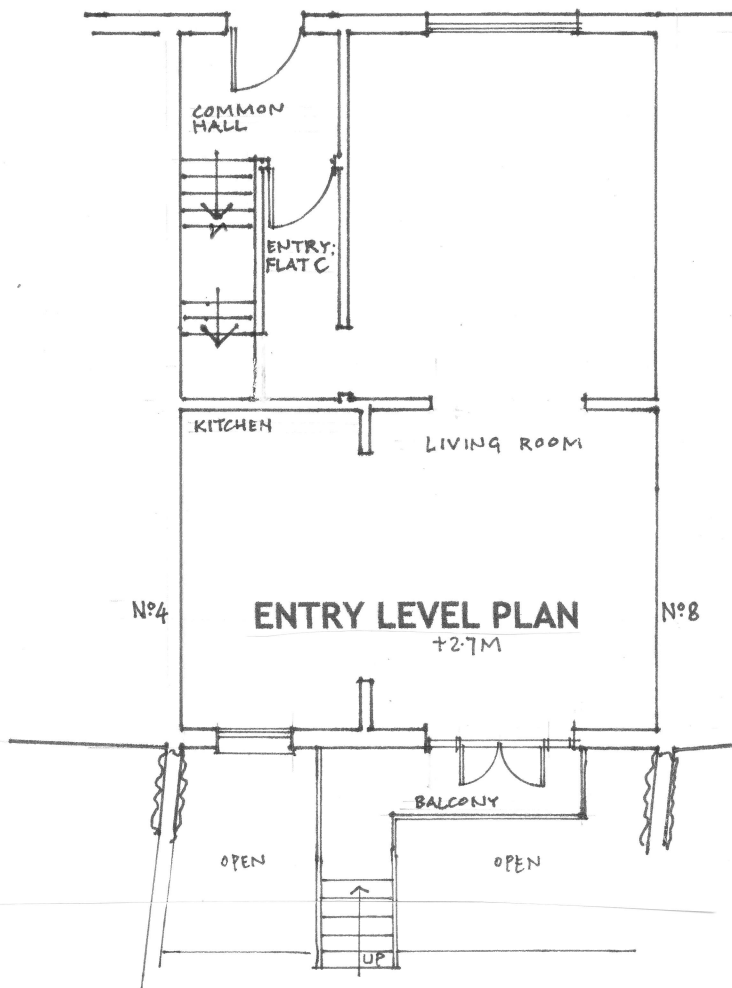

EXISTING





Drg.no. LS/1A
REV(A) 9.5.13

6a LADY SOMERSET ROAD, LONDON, NW5 1UT

0 18M

Scale: 1:100 (at A4)

LADY SOMERSET ROAD ELEVATION

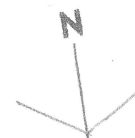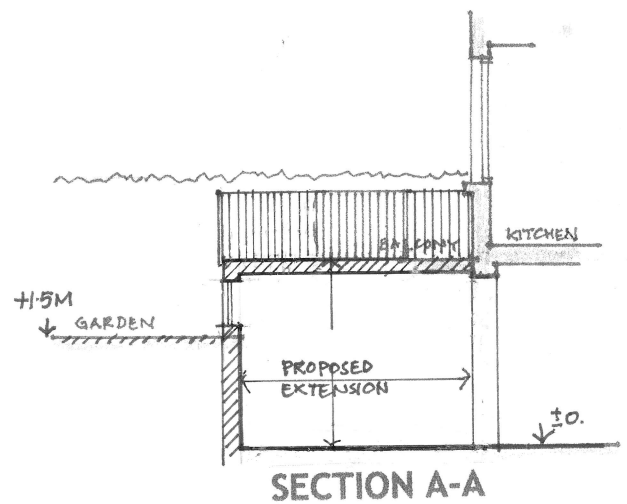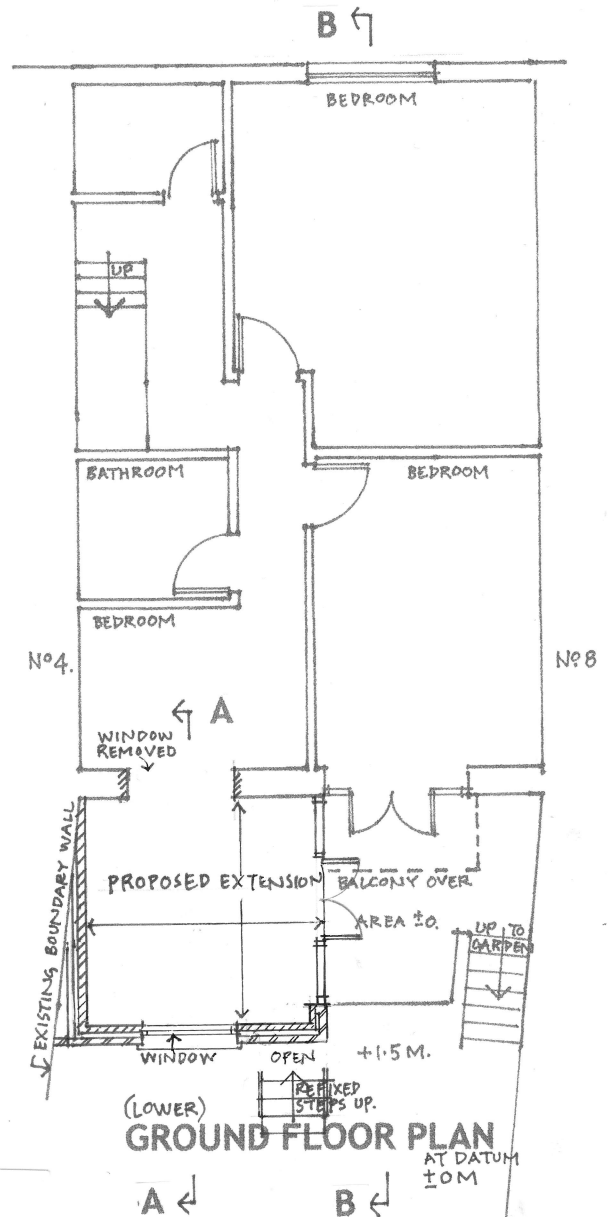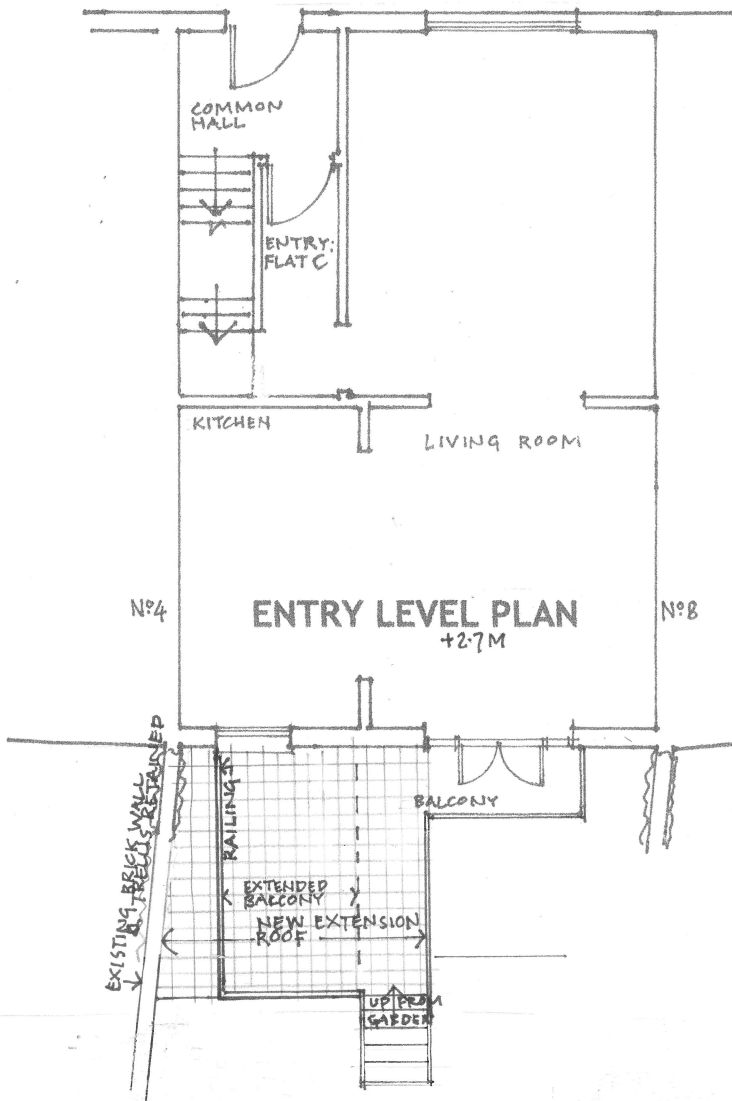

PROPOSED



Drg.No. **LS/2A**

REV(A) 9.5.13

**6a LADY SOMERSET
ROAD, LONDON, NW5 1UT**

0 1 2 3 4 5 6 7 8 9 10 11 12 13 14 15 16 17 18M

Scale: 1:100 (at A4)

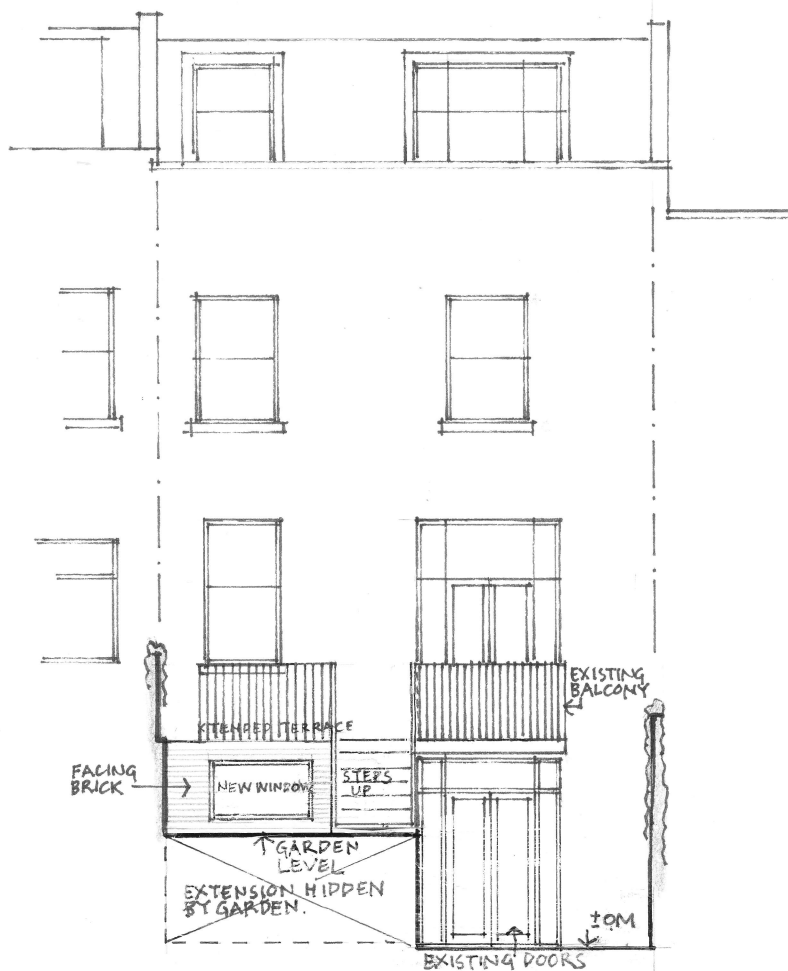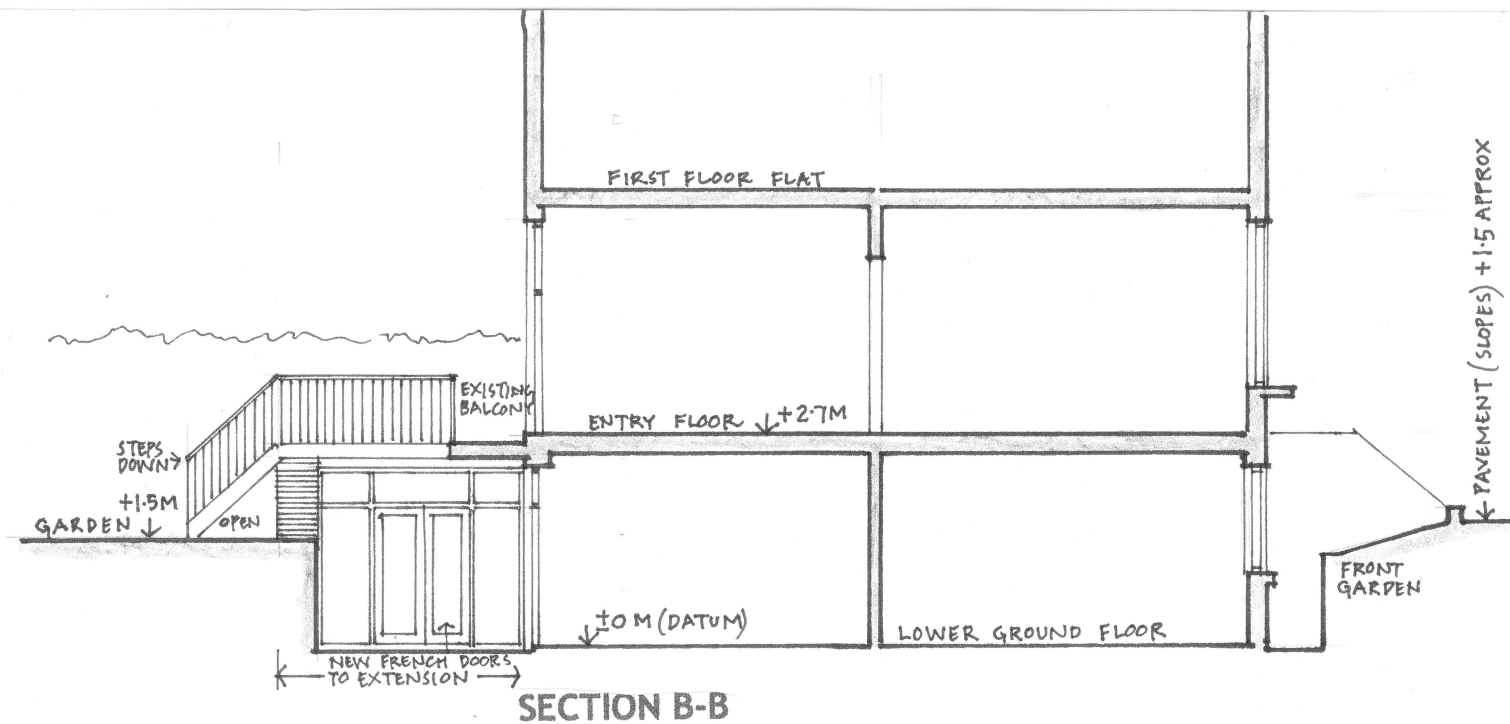

PROPOSED

Drg, no. LS/4

6a LADY SOMERSET ROAD, LONDON, NW5 1UT

Scale: 1:100 (at A4)