


Type 1A+4A

IRAL-08-CL-1300


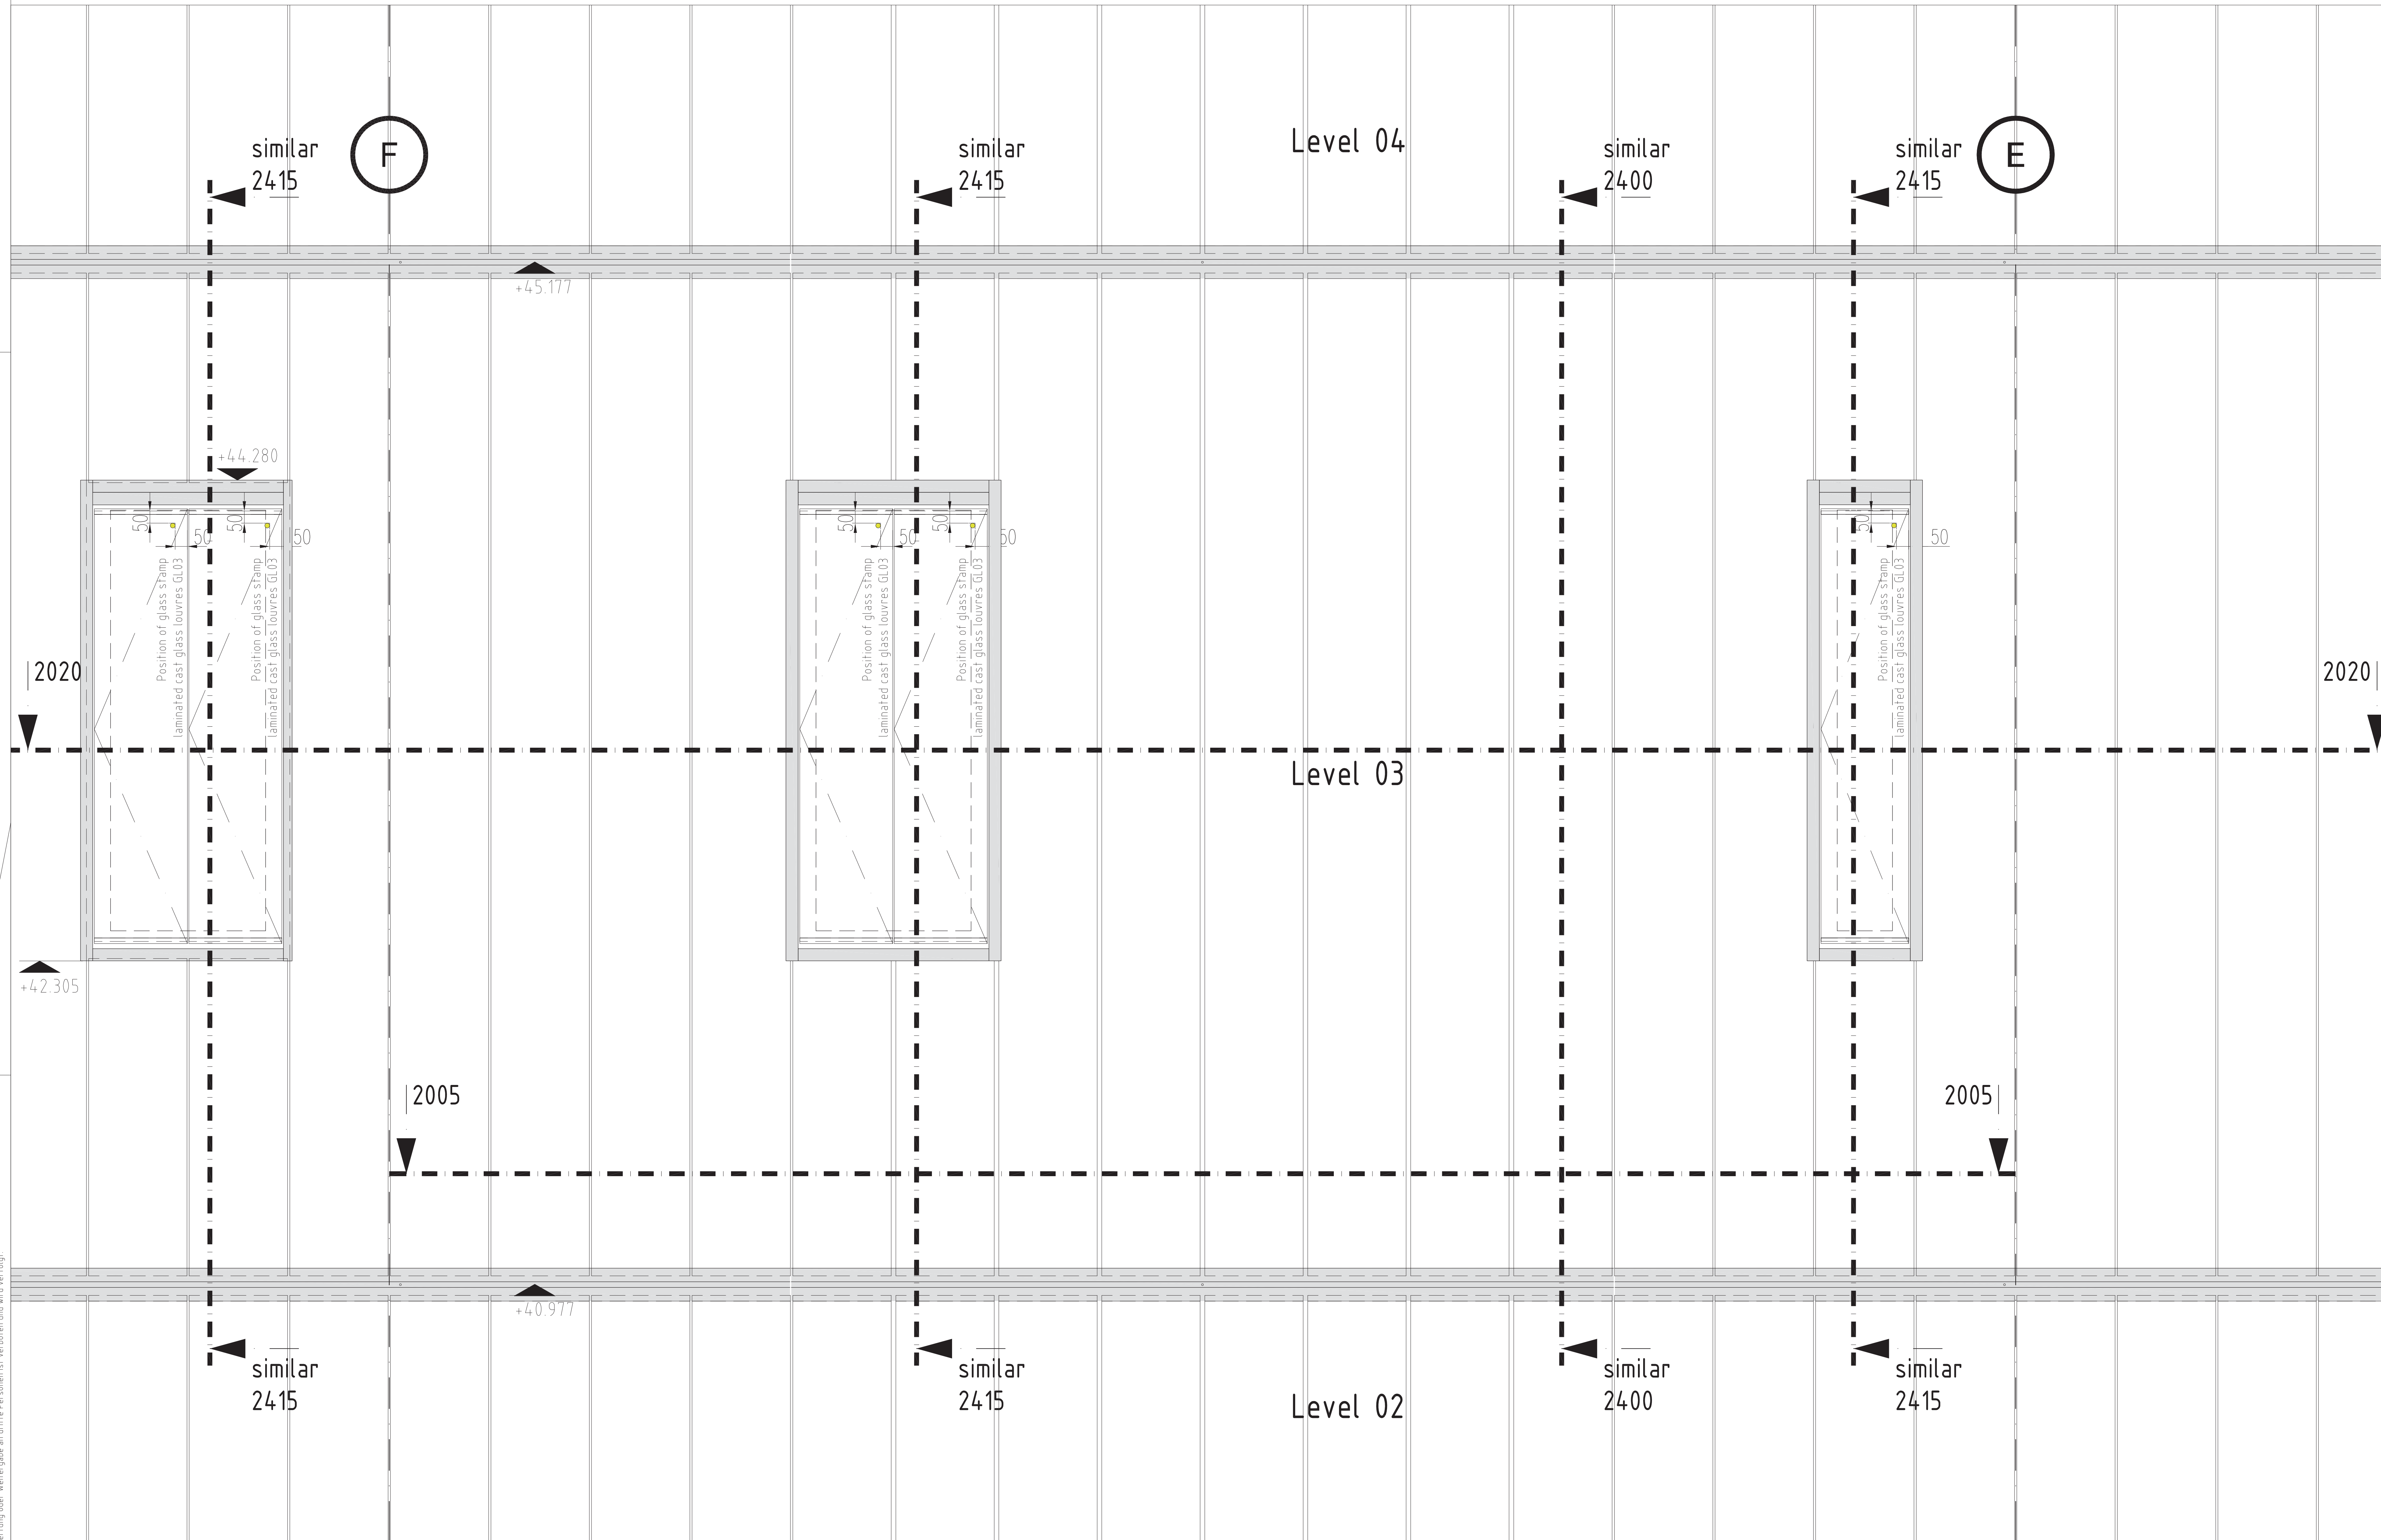


For window and louvres operation and safety notes see document 201142-AB02-CL-5900



Window with U-channel glazing
above (1/2 pieces),
below (1/2 pieces),
left (1 piece) and
right (1 piece)
are pre assembled in the factory as one unit

For glass stamp of double U-channel cast glazing GL01
see separate drawing 2806.

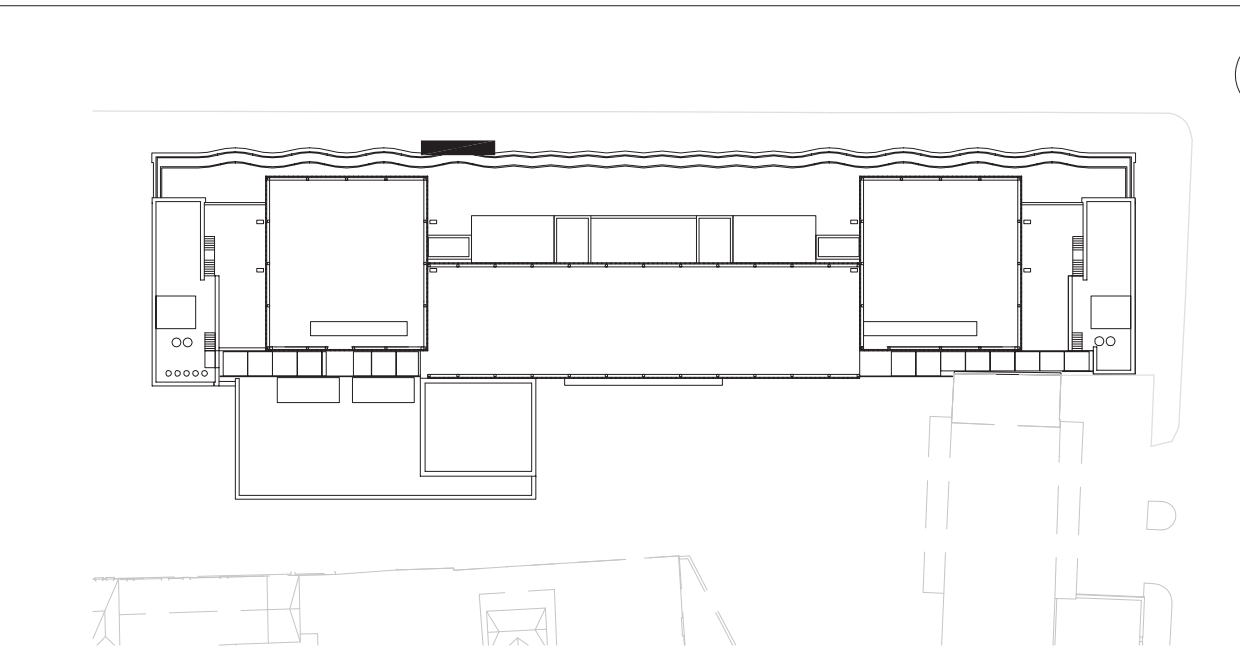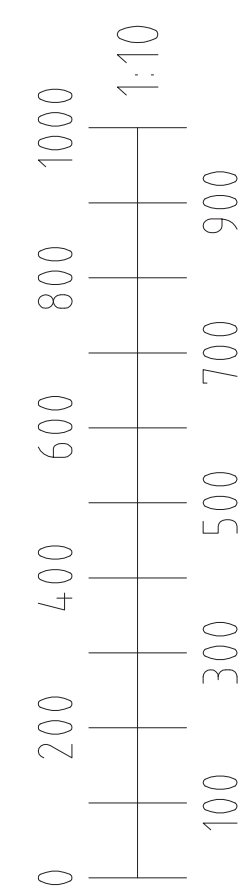

05	FOR CONSTRUCTION	REBA	14.11.2012
04	Note amended	REBA	27.09.12
03	Remark text deleted	REBA	29.08.12
02	Position of glass stamps	REBA	20.08.12
01	General revision (height of window revised, glass stamp)	REBA	26.04.12
REV. Description – Subject		Name	Date
CLIENT			
UCL Howland Street			
ARCHITECT			
Ion Ritchie Architects			
BUILDING LOCATION			
DESCRIPTION			
External Elevation 1300		DATE	REBA
clading Type 1A+4A		DATE	21.03.2012
–		SCALE	A0B1+4
		APPROVAL	
		PROJECT No.	201142-AB02
This drawing and its contents are the property of F&B and may not be reproduced or copied in whole or parts without our written permission.		DRAWING No.	CL-1300 05
FILED & CADD 06.0006.02	Template CAD004	Issued by TBSA	Edition 3 from 22.09.09
		17.01.2012	VERSION 00

Diese Zeichnung ist unser Eigentum. Jede Vervielfältigung, Verwertung oder Weitergabe an dritte Personen ist verboten und wird verfolgt.