

DATE	12/15/2011	BY	12/15/2011


SCALE
ONG
No. 11230-0000

SCALE 1:100 AT A3 SIZE




AS PROPOSED.

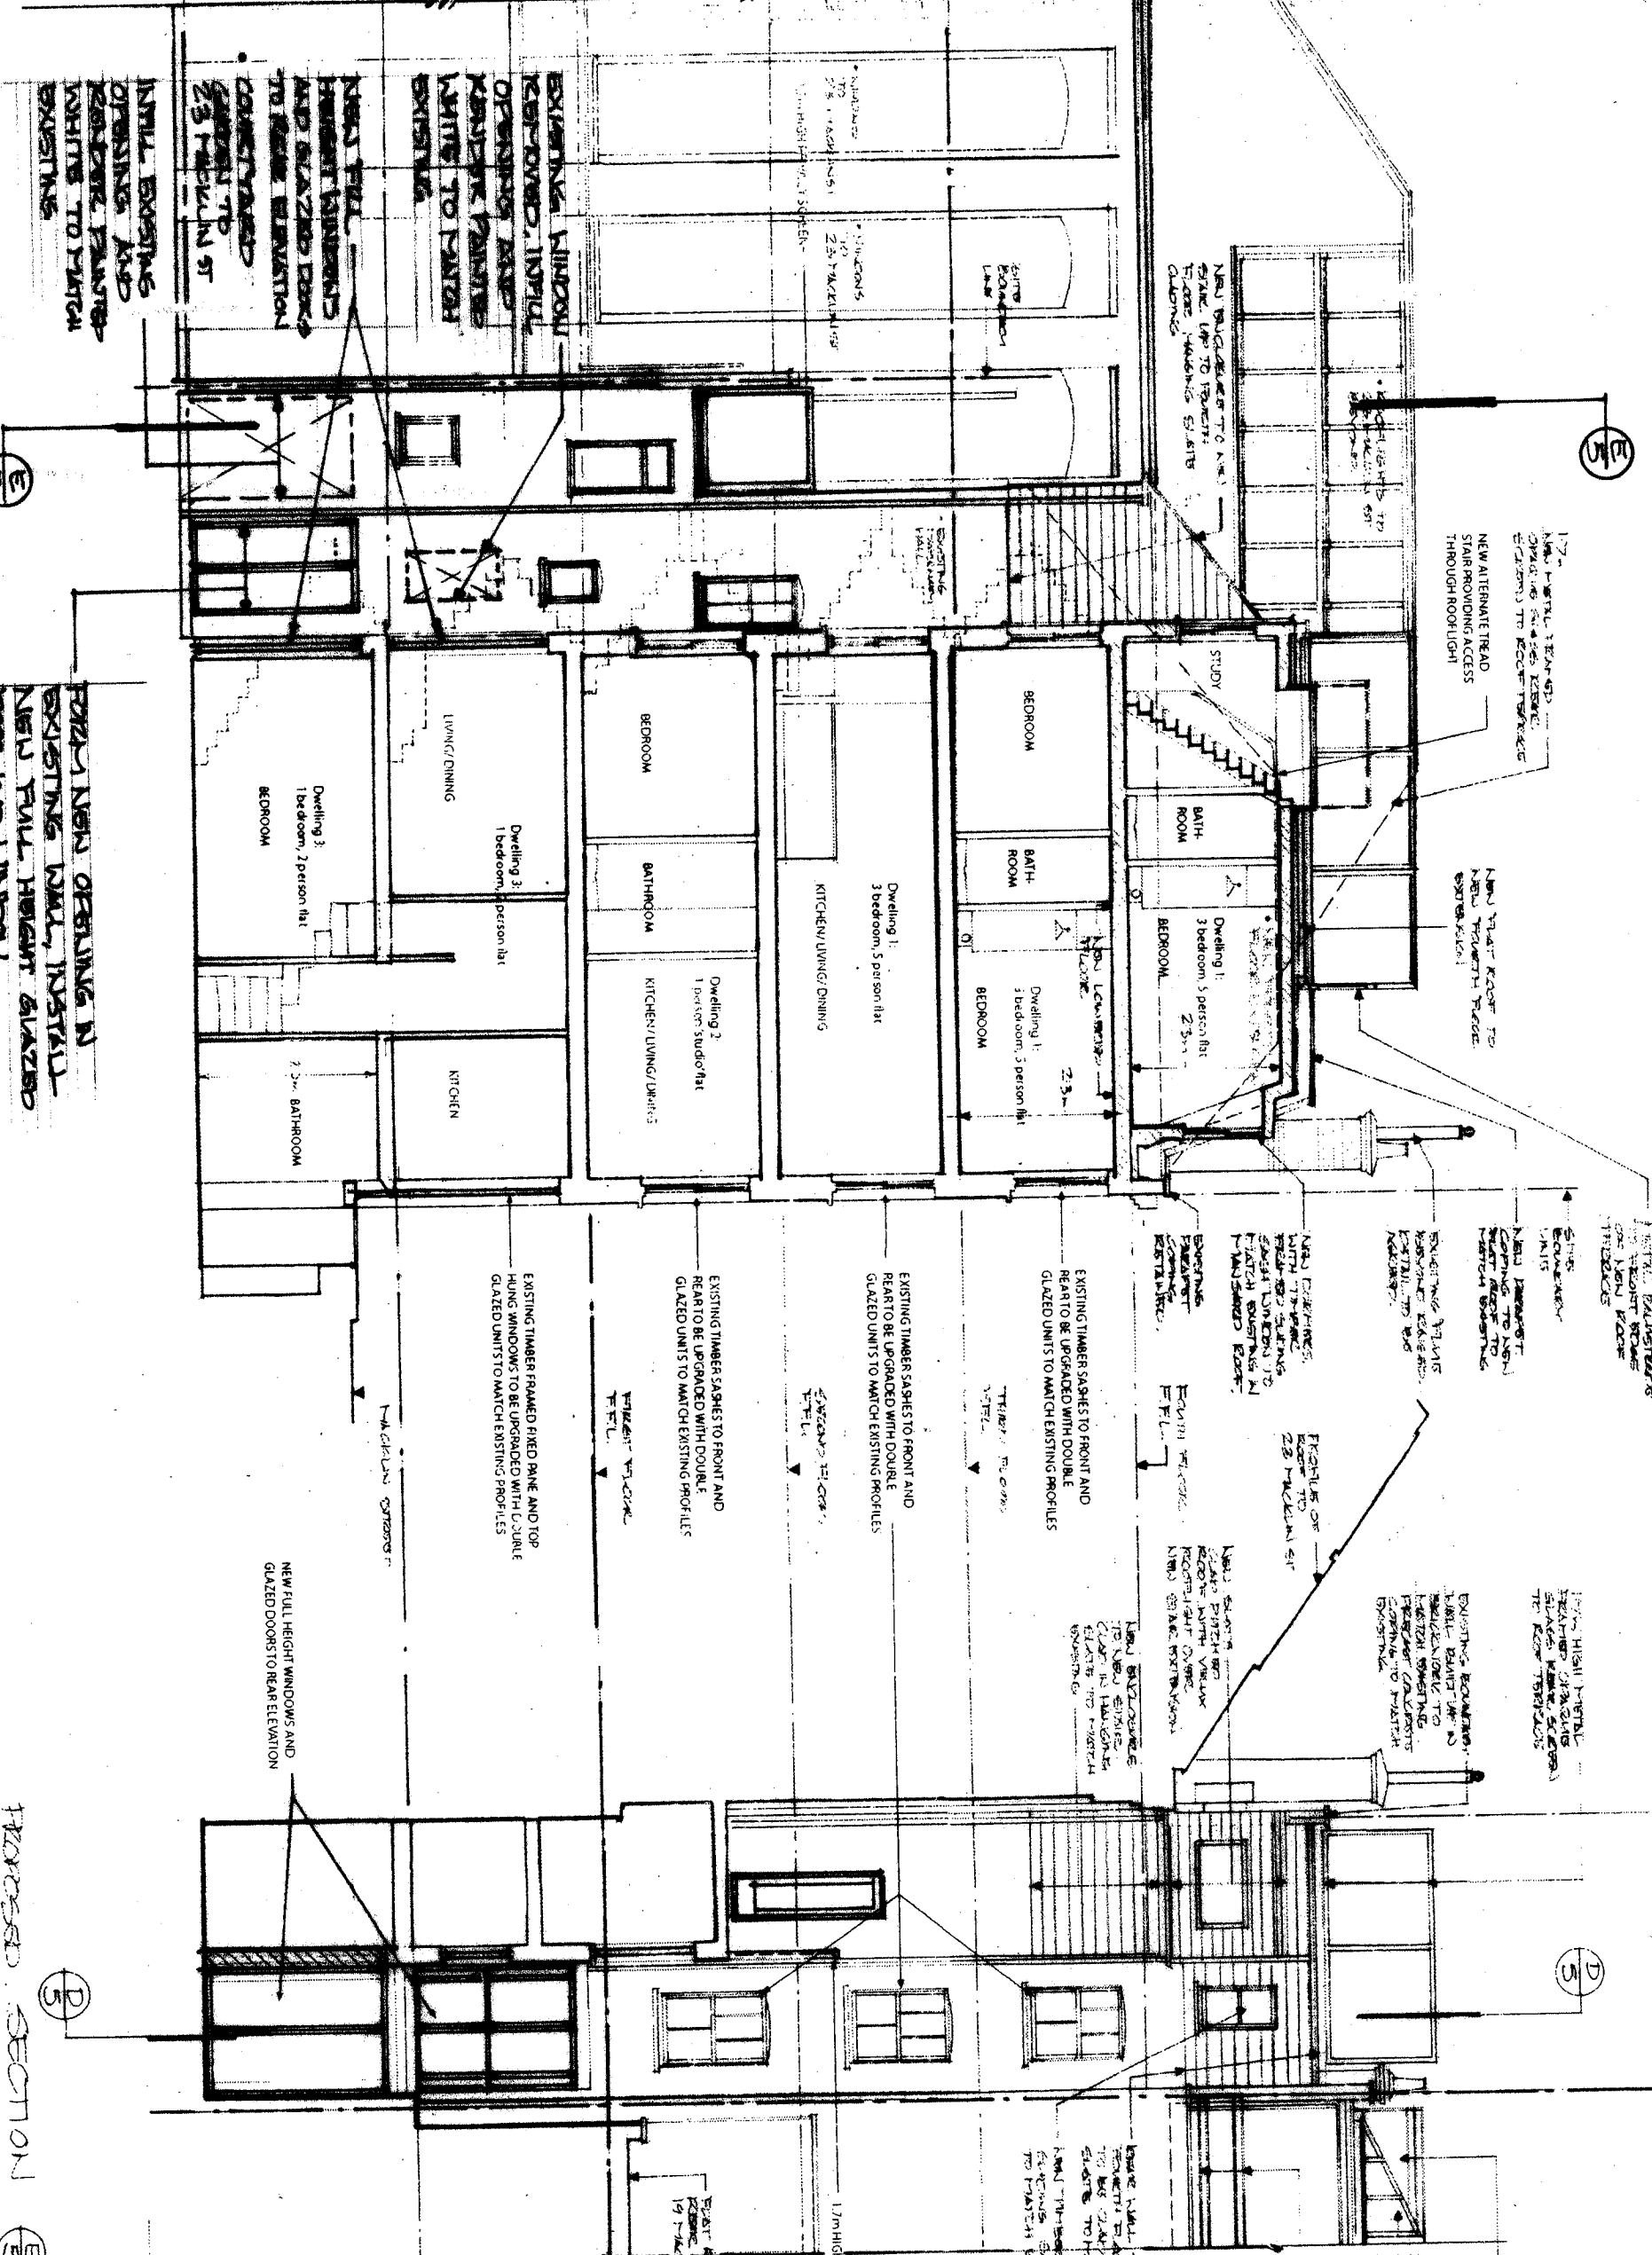

PROPOSED SECTION 1/5

SCALE 1/100 AT A3 SIZE.

NOT FOR CONSTRUCTION

30.05.13
REVISION 5.

25/06/2012 Revision D
Ground Floor & Basement Plan
mtd

06/07/2012 Revision C
Ground Floor & Basement Plan
(revised)

13/08/2011 Revision B
Ground & Basement Plan
Between Included Roof Ter-
race Access Rooflight revised

PROJECT

CLIENT
AS PROPOSED
SECTIONS D+E

ARCHITECTS
transformation
17 BUNNY STREET LONDON W11 9PE
TEL: 020 7424 0122 FAX: 020 7424 0133
e-mail: info@transformation-architects.co.uk

