


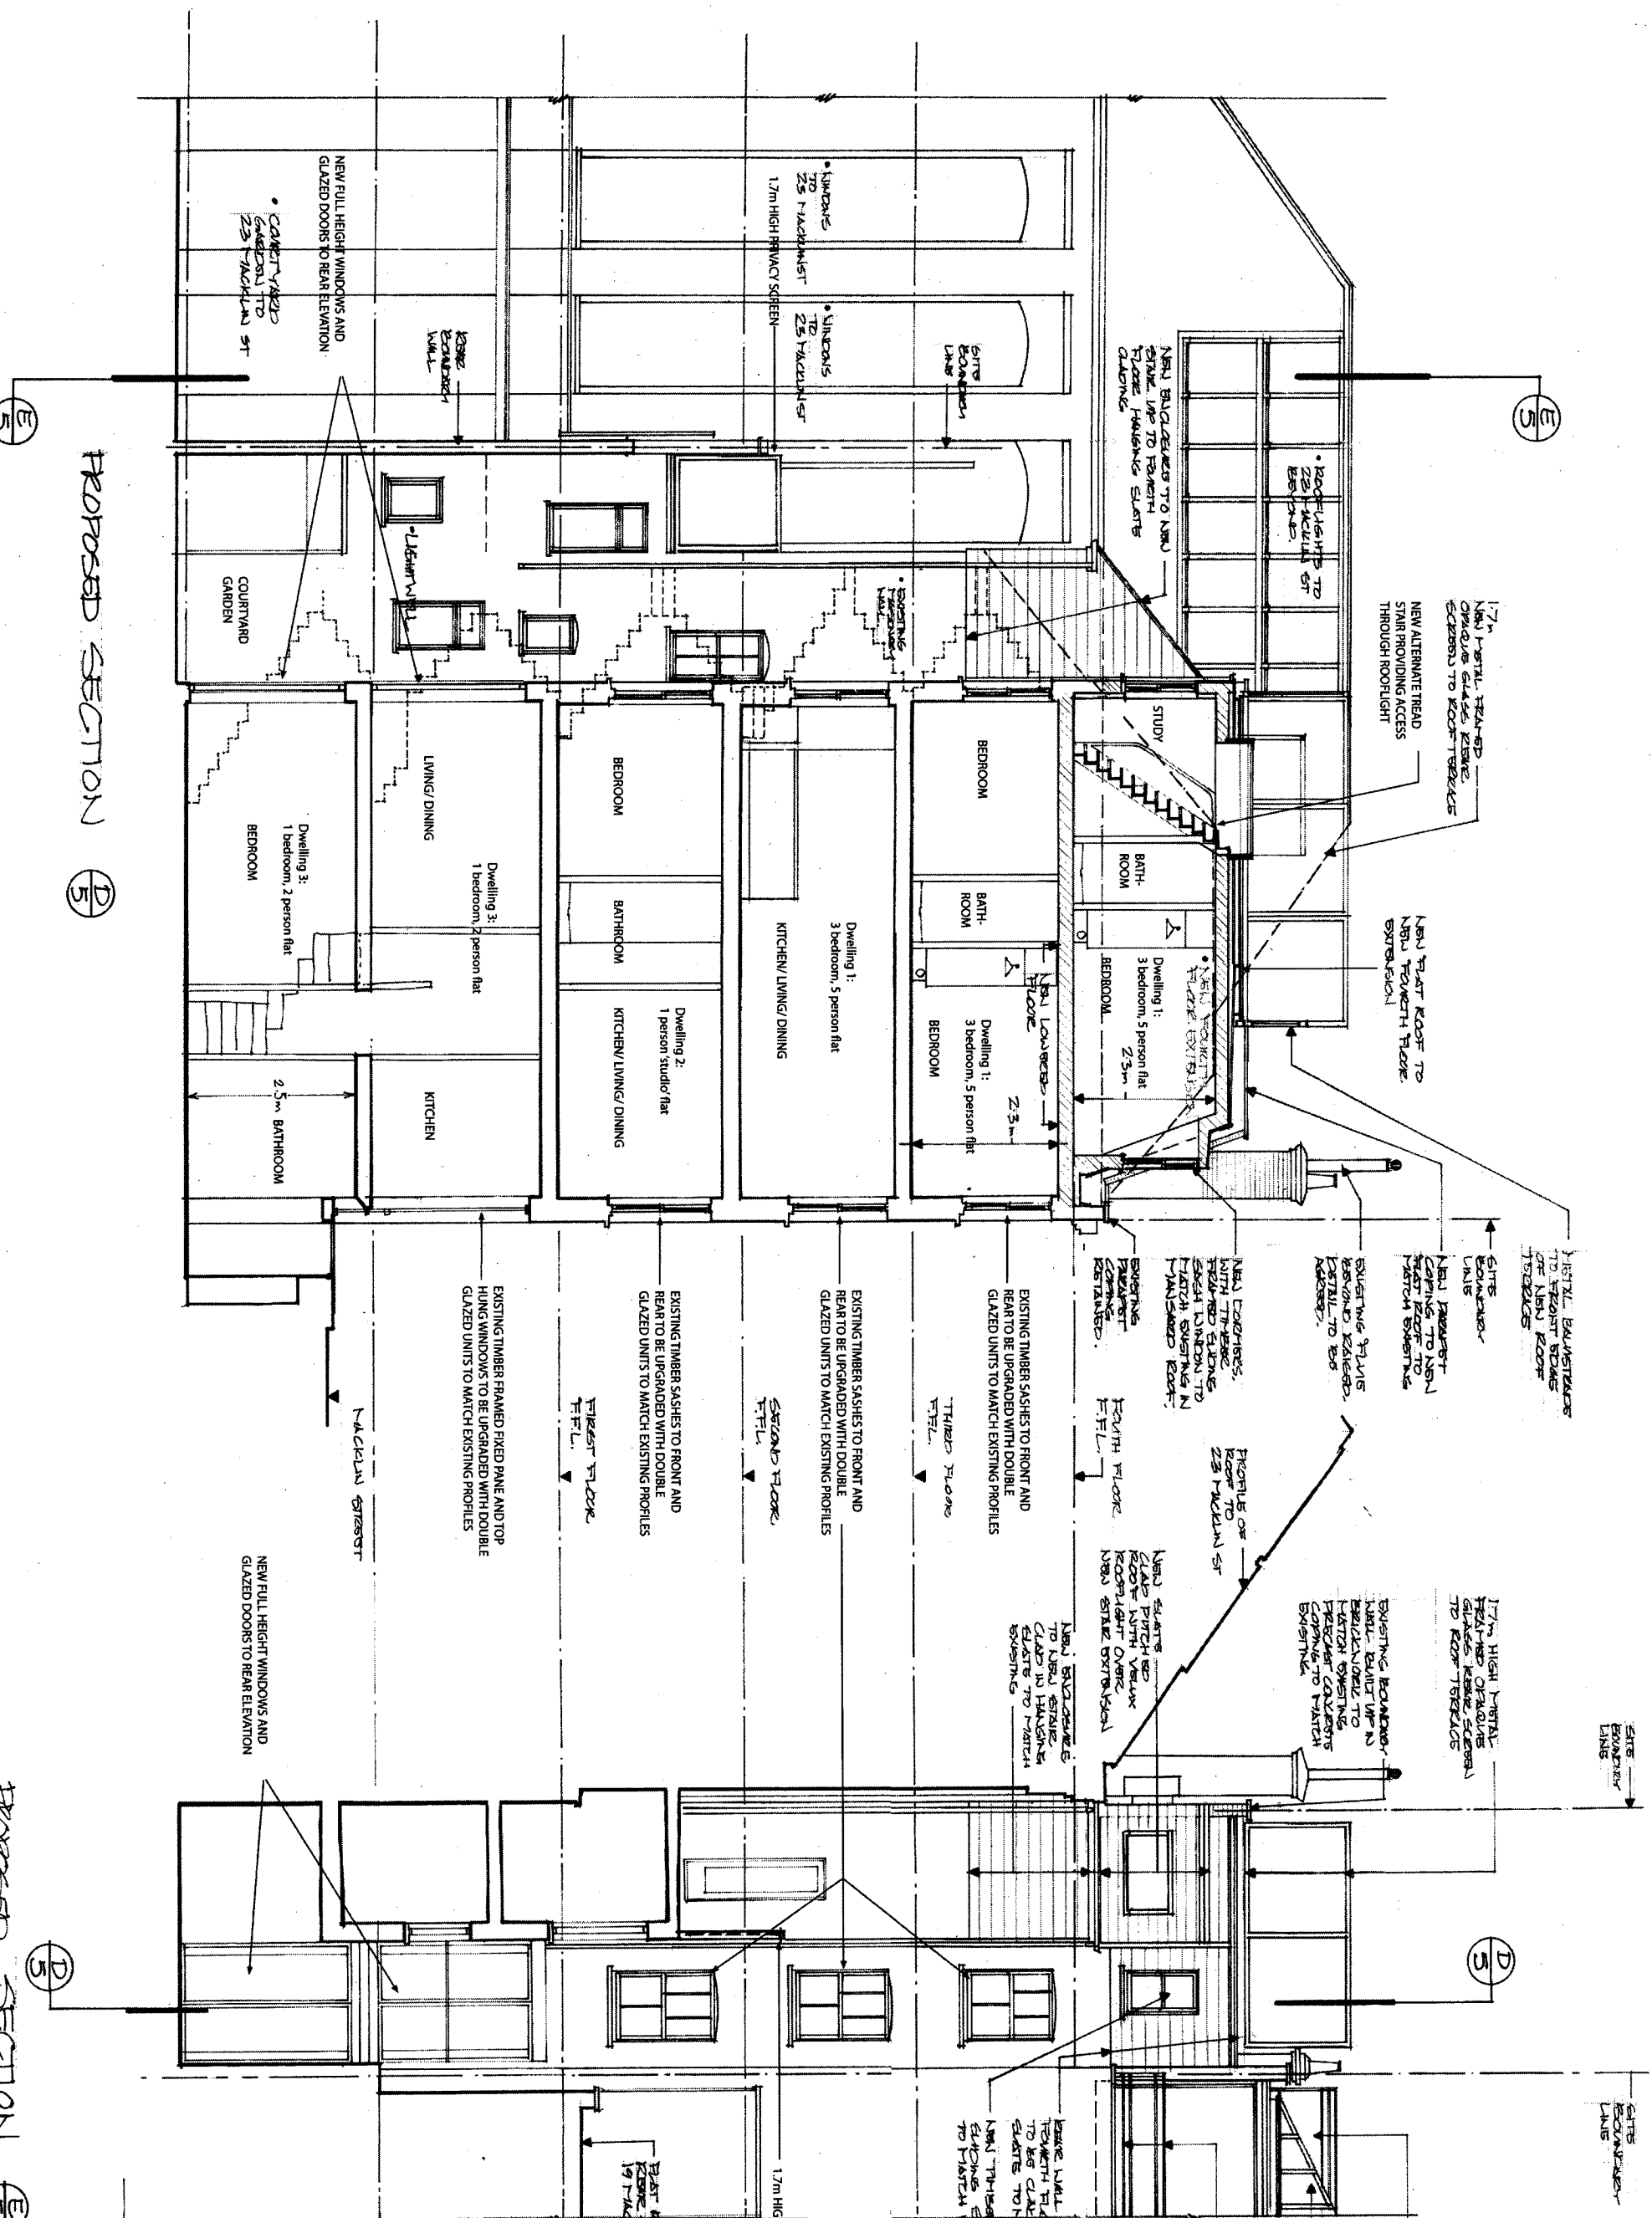




5

NOT FOR CONSTRUCTION

DATE	06/02/2012	REVISION	A
BY	ARCHITECT	REVISIONS	
PROJECT	21 HACKLUN ST LONDON WC2B 5SN		
AS APPROVED	SECTIONS D+E		

25/06/2012	Revision D
Ground Floor & Basement Flat	revised
06/02/2012	Revision C
Ground Floor & Basement Flat	revised
15/08/2011	Revision B
Ground & Basement Flat	revised
15/08/2011	Revision A
Ground & Basement Flat	revised