


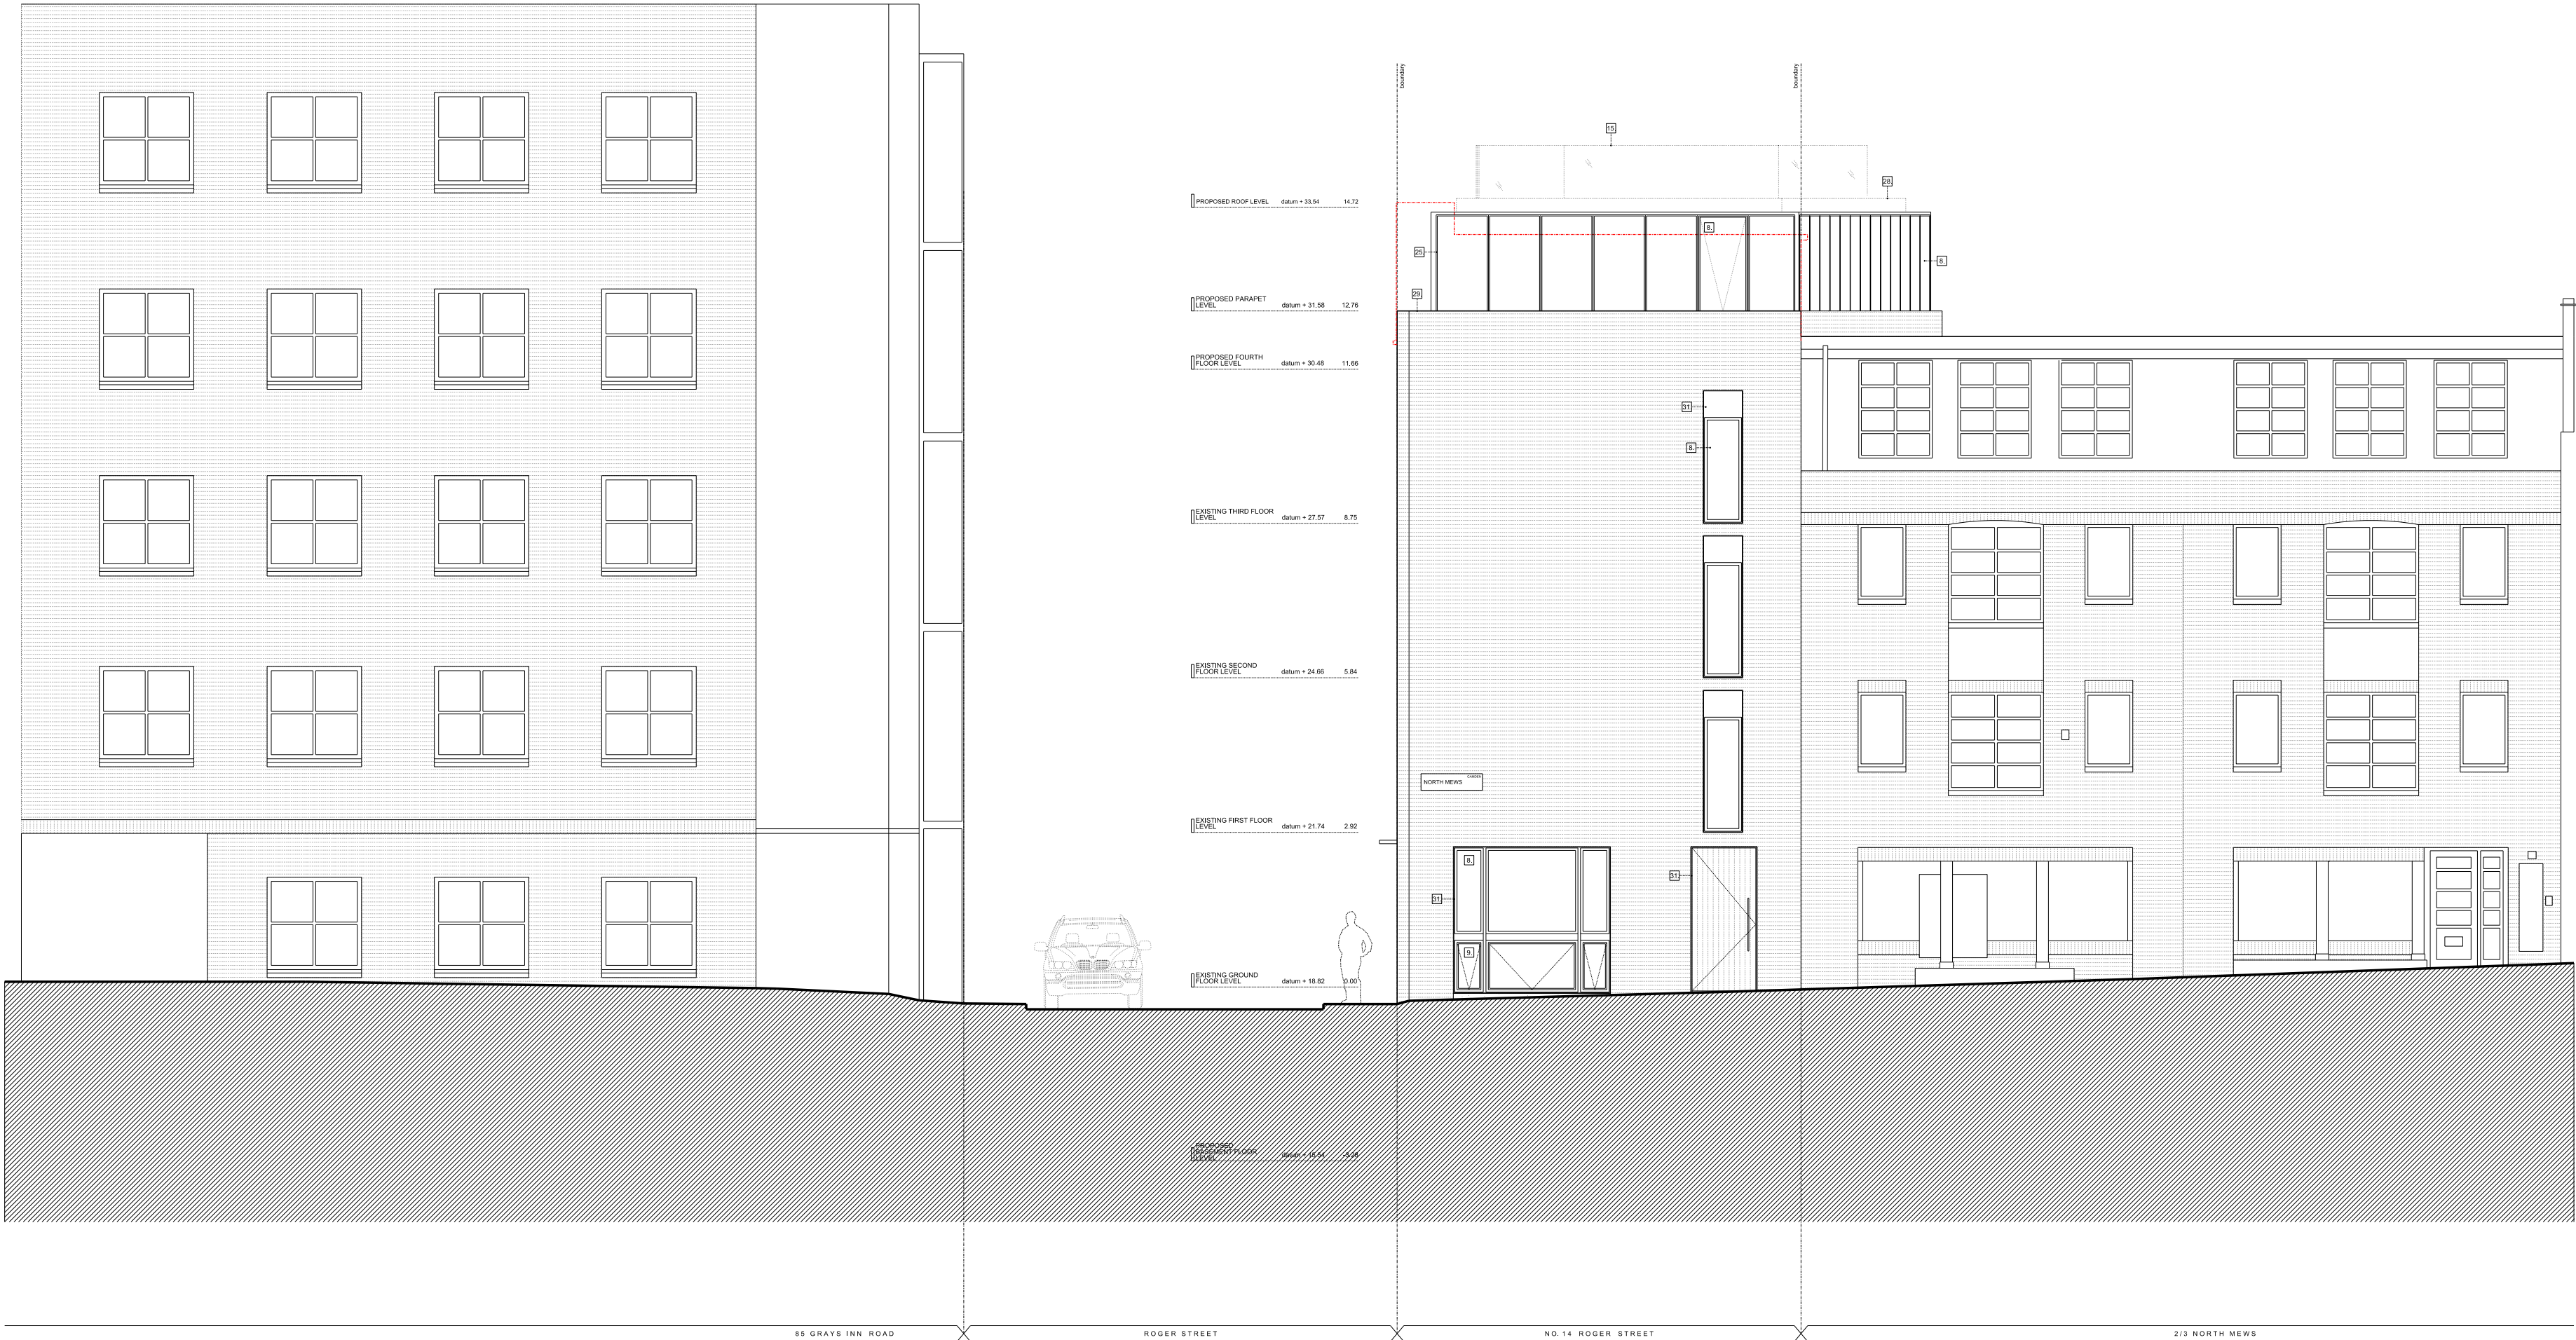

Legend

- Line Denotes Removal of Existing Structure
- Hatch denotes extent of existing roof/wall structure to be demolished
- Hatch denotes proposed excavation
- Existing structure
- Existing ground
- Line Denotes Outline of Existing Building

Key

- RWP - Rain Waterpipe
- Ex - Existing
- MW - Mains
- RC - Reinforced Concrete
- SE - Structural Engineer
- RAD - Radiator
- VPT - Solid Vent Pipe
- EM - Electrical Meter
- WM - Water Meter

LifeLine Homes Criteria Key:

- ① Parking space (capable of widening to 3300mm)
- ② Short distance from Parking
- ③ Level approach to dwelling
- ④ Accessible threshold - covered and R
- ⑤ Provision for a future stair lift
- ⑥ Width of doors and hall allow wheelchair access
- ⑦ Turning circle for wheelchair in ground floor living room
- ⑧ Entrance level living space
- ⑨ Potential for temporary entrance level bed-space
- ⑩ Accessible entrance level WC/shower drainage
- ⑪ WC and bathroom walls (ability to take adaptations)
- ⑫ Space for future stair through floor lift to bedroom
- ⑬ Easy route for 'hold' from bedroom to bathroom
- ⑭ Bathroom planned to give side access to WC and bath
- ⑮ Low window sills
- ⑯ Sockets and services controls at convenient height

Proposals Key:

- 1 Allow for excavation of proposed lightwell
- 2 Allow for 500mm excavation of lower ground floor level
- 3 Existing boundary wall to be retained
- 4 Existing lift and lift plant to be demolished
- 5 Proposed concrete underpin - refer to SE details
- 6 Proposed lightwell with stone pavers
- 7 Proposed anodised aluminium framed glass sliding doors
- 8 Proposed anodised aluminium framed window
- 9 Proposed anodised aluminium framed operable fan light window
- 10 Existing beams to be retained
- 11 Existing door opening to be enlarged to allow for new entrance door
- 12 Existing entrance steps to be reinstated
- 13 Existing brick work to be repaired, cleaned and repointed
- 14 Existing window openings to be stopped of existing windows and enlarged as shown to allow for proposed windows
- 15 Proposed glass balustrade
- 16 Existing window opening to be bricked up
- 17 Proposed fire escape
- 18 Proposed smoke curtain above - shown dashed
- 19 Proposed fire proof glazing
- 20 Proposed stone pavers
- 21 Proposed anodised aluminium framed bottom hung casement window
- 22 Proposed anodised aluminium framed side bed doors
- 23 Proposed fixed vertical 'blower' (anodised aluminium) louvers to provide ventilation to adjacent properties
- 24 Proposed painted metal railing
- 25 Proposed rainwater capping
- 26 Proposed mechanically operable roof light (to form balustrade when in open position)
- 27 Proposed window sill
- 28 Existing parapet to be raised by 500mm. New stone coping to parapet
- 29 Removal of existing roof structure to allow for proposed fourth floor level
- 30 Proposed 'blower' (anodised aluminium) steel frame
- 31 Proposed decorative brick panel using bricks to match existing
- 32 Proposed render finish
- 33 Proposed 'green' wall
- 34 Proposed Fourth Floor extension set back from parapet and not higher than existing Lill Creston / Plant Room structure
- 35 Re-use existing signage
- 36 Proposed colour backed glass

Revision

REV	DESCRIPTION	DATE
A	ISSUED FOR PLANNING	20/04/2013

PLANNING ISSUE

Project No: **12076**

Client: AJAM 4 Limited

Date: April 2013

Scale: 1:50@A0 / 1:100@A2

Project: No. 14 Roger Street

Drawing Title: Proposed North Mews Elevation

Drawing No: P_11

Drawn: TE

Approved: MW

Signed: A

Marek Wojciechowski Architects

28 Margaret Street W1W 8RZ T: 020 7566 9336 www.mwa.co.uk

Copyright Marek Wojciechowski Architects. This drawing should not be used to calculate areas for the purposes of taxation. It is the responsibility of the client to ensure that the drawing is used for the intended purpose and that the client is not liable for any errors or omissions. The client is responsible for ensuring that the drawing is used for the intended purpose and that the client is not liable for any errors or omissions. The client is responsible for ensuring that the drawing is used for the intended purpose and that the client is not liable for any errors or omissions.

0 5m 10m 15m 20m 25m 30m