




LOUNGE WINDOW 1

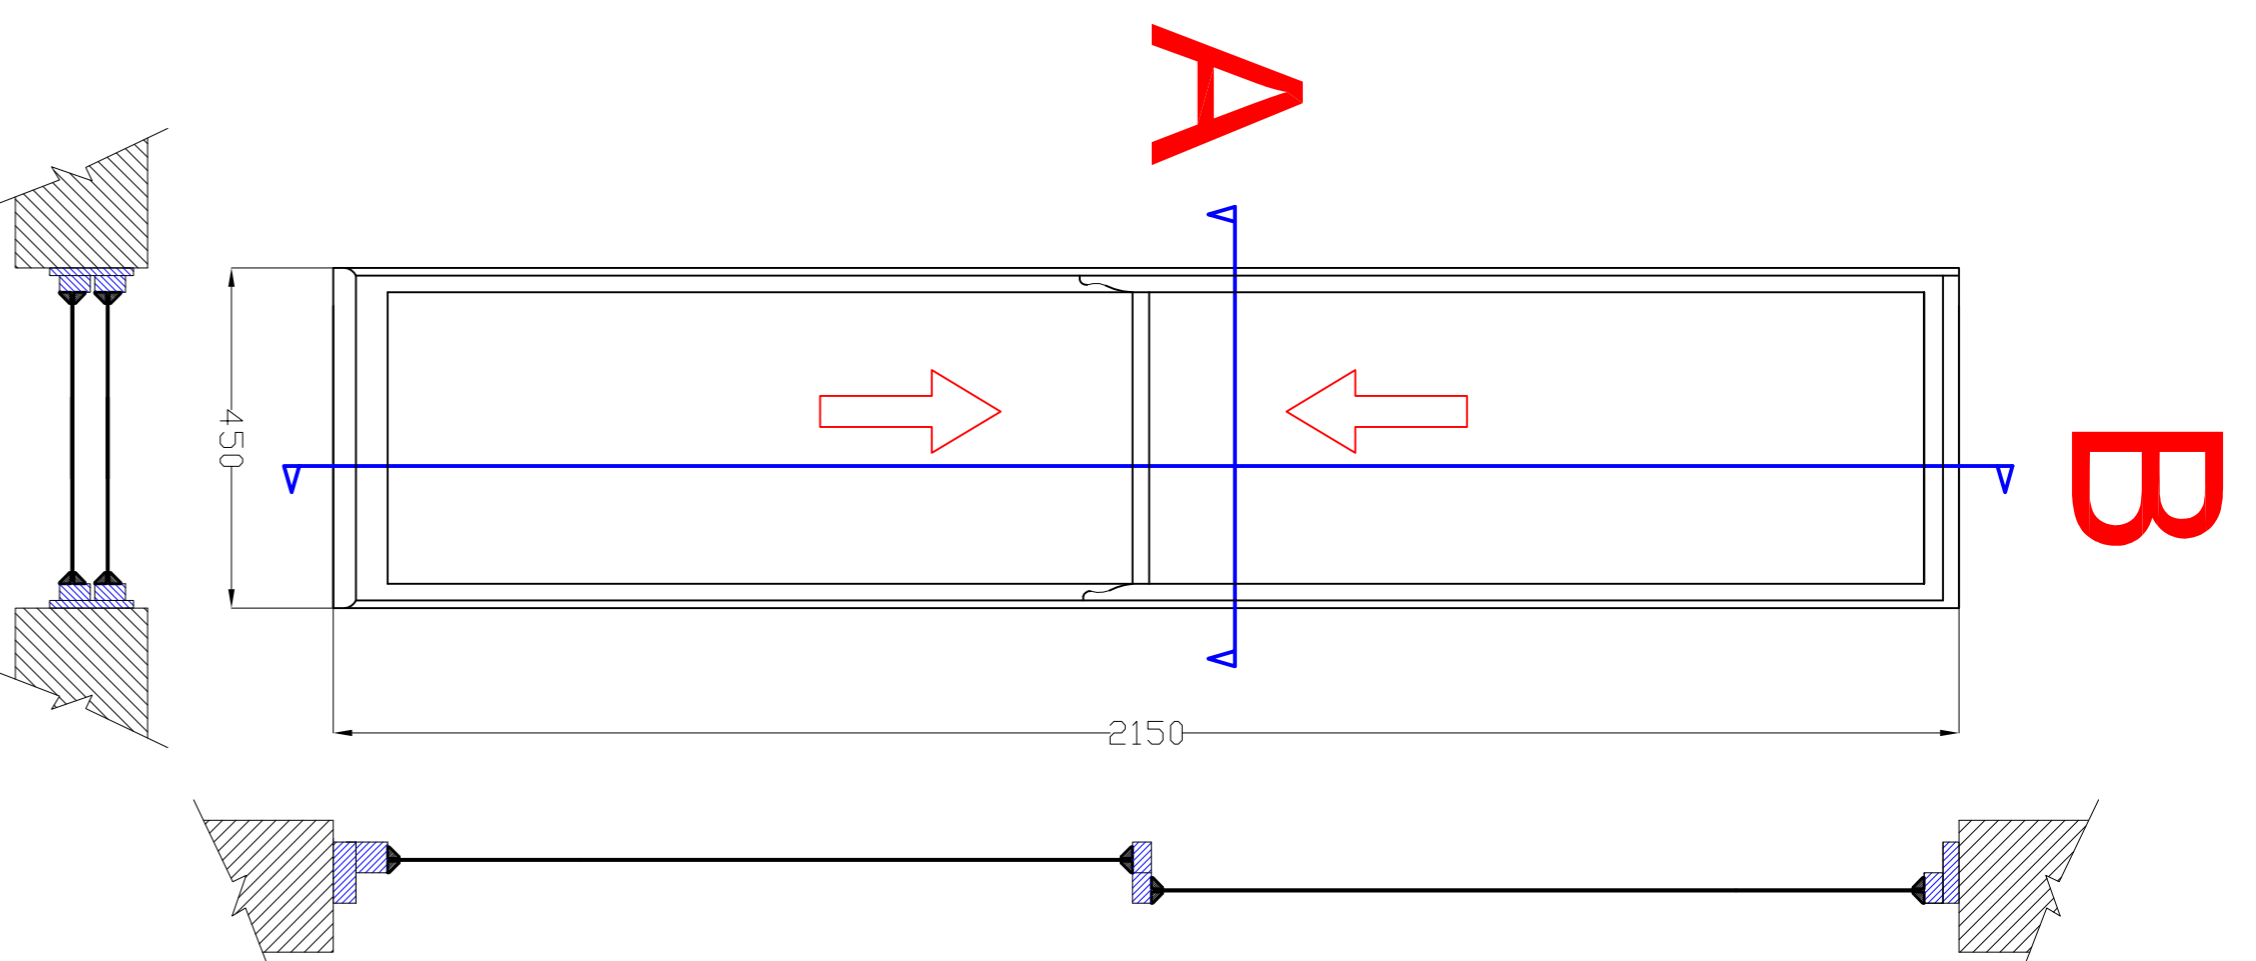


LOUNGE WINDOWS 2 & 3

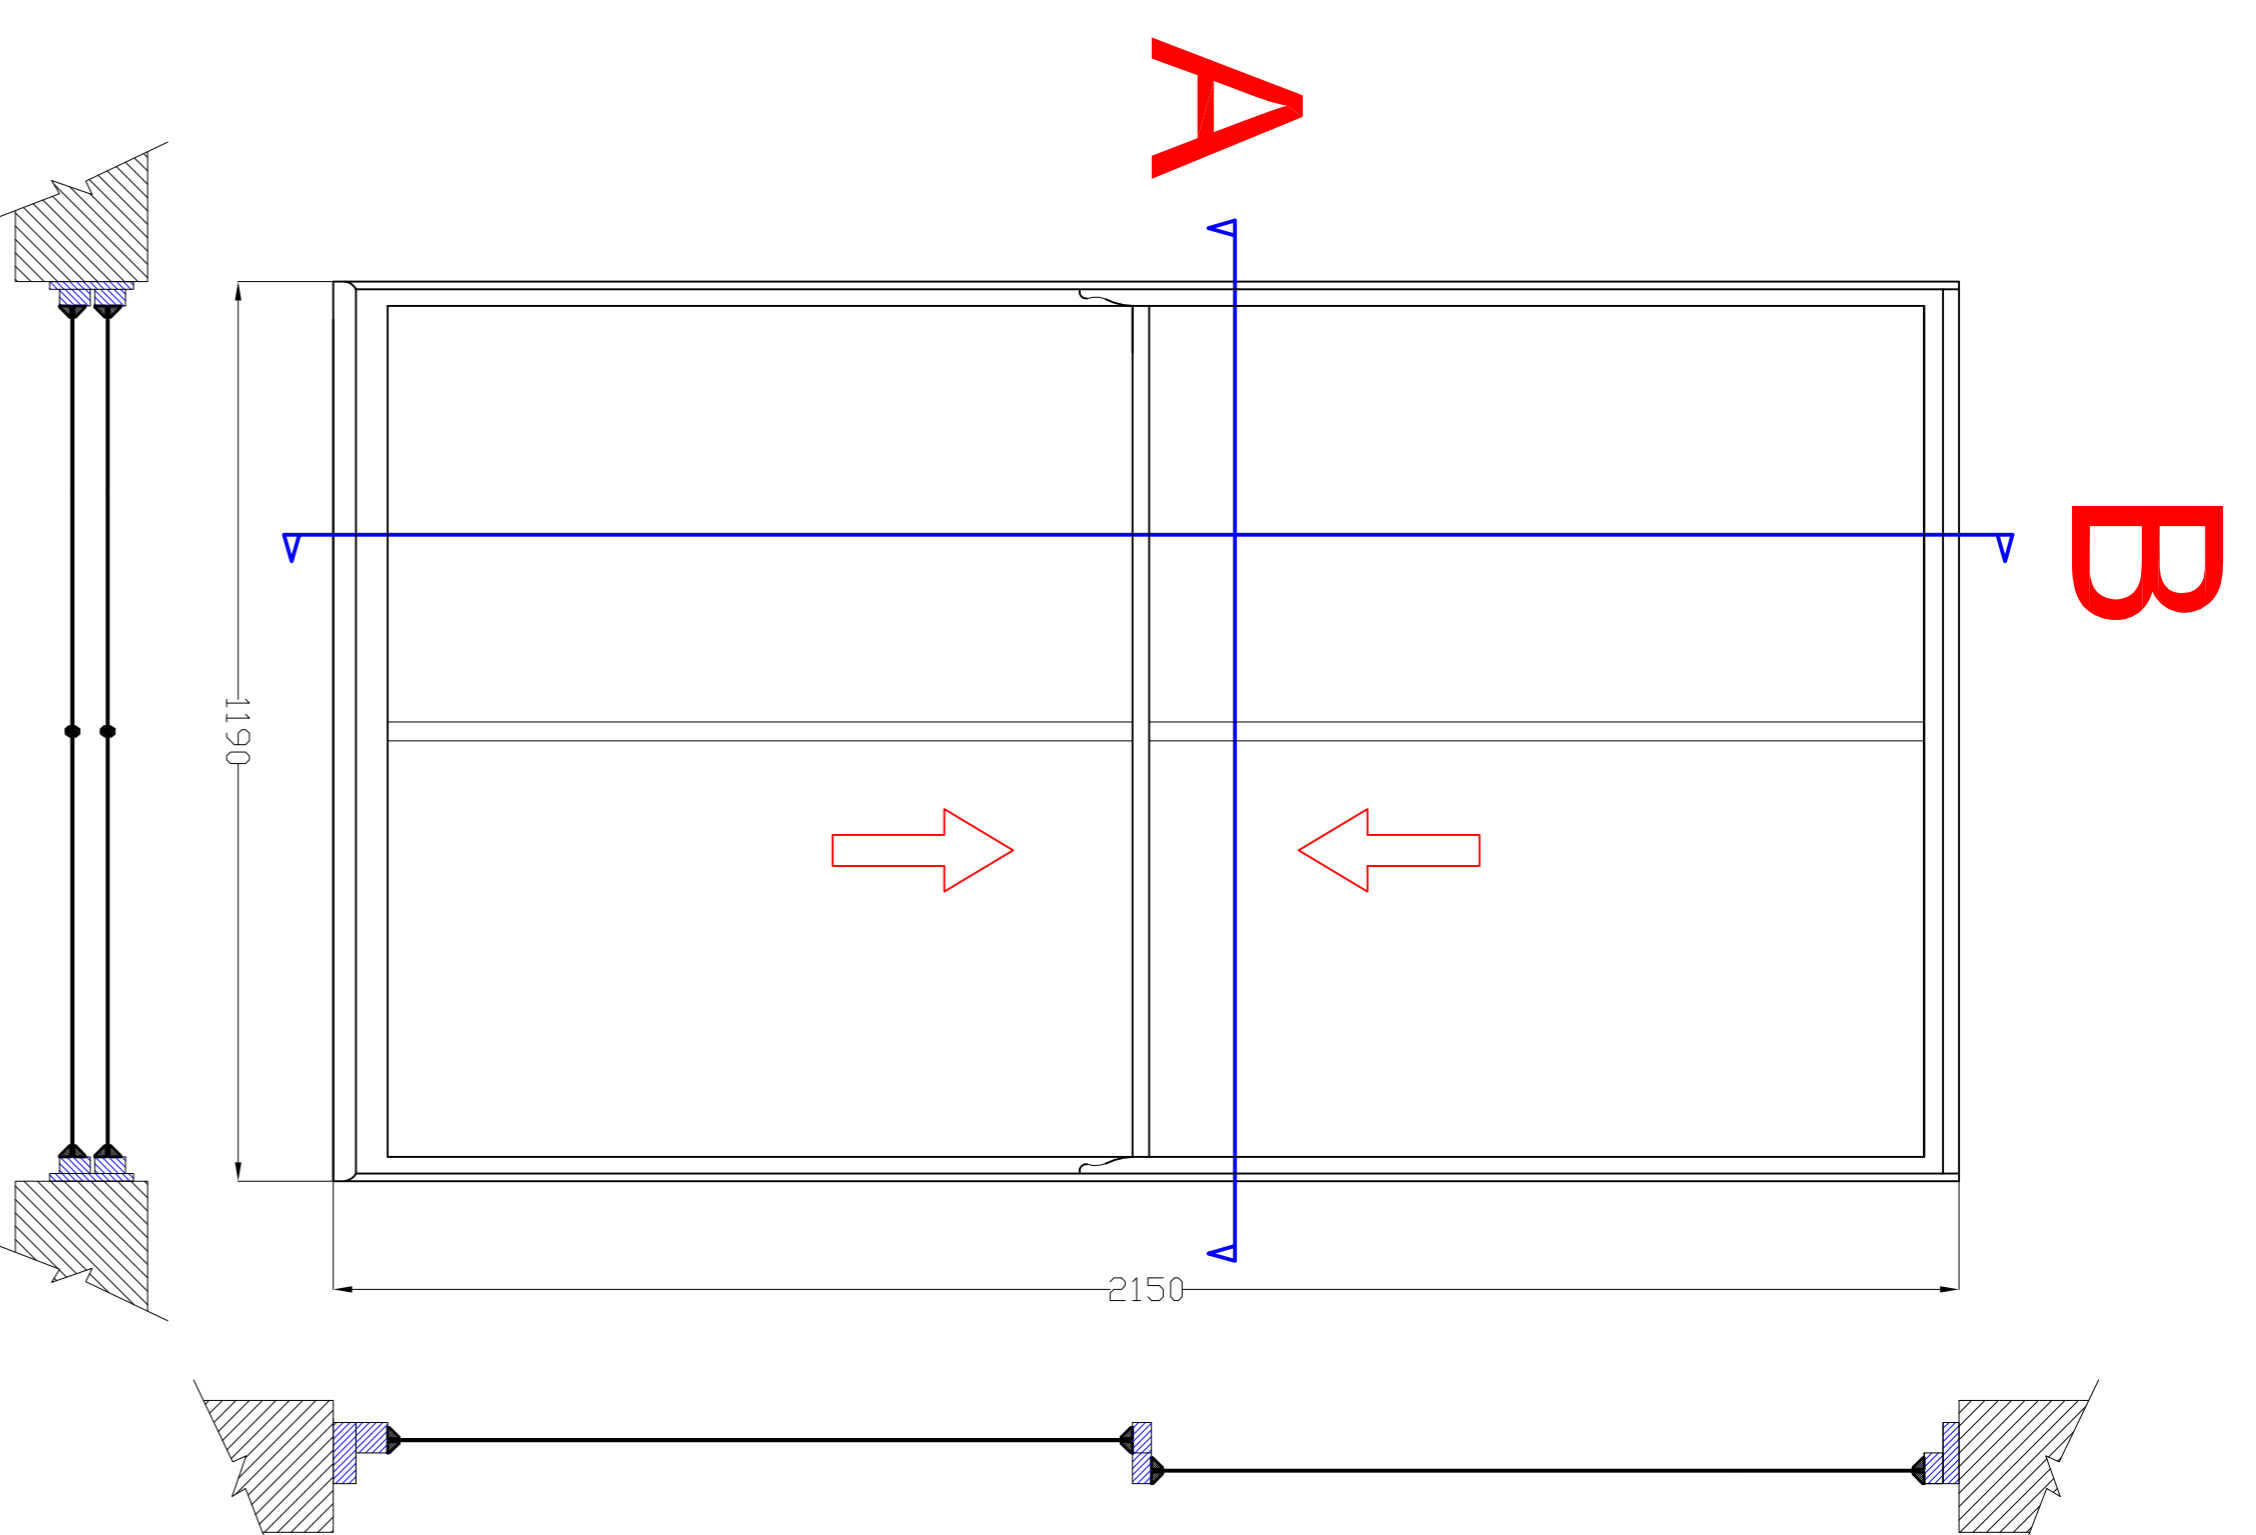

LOUNGE WINDOW 4

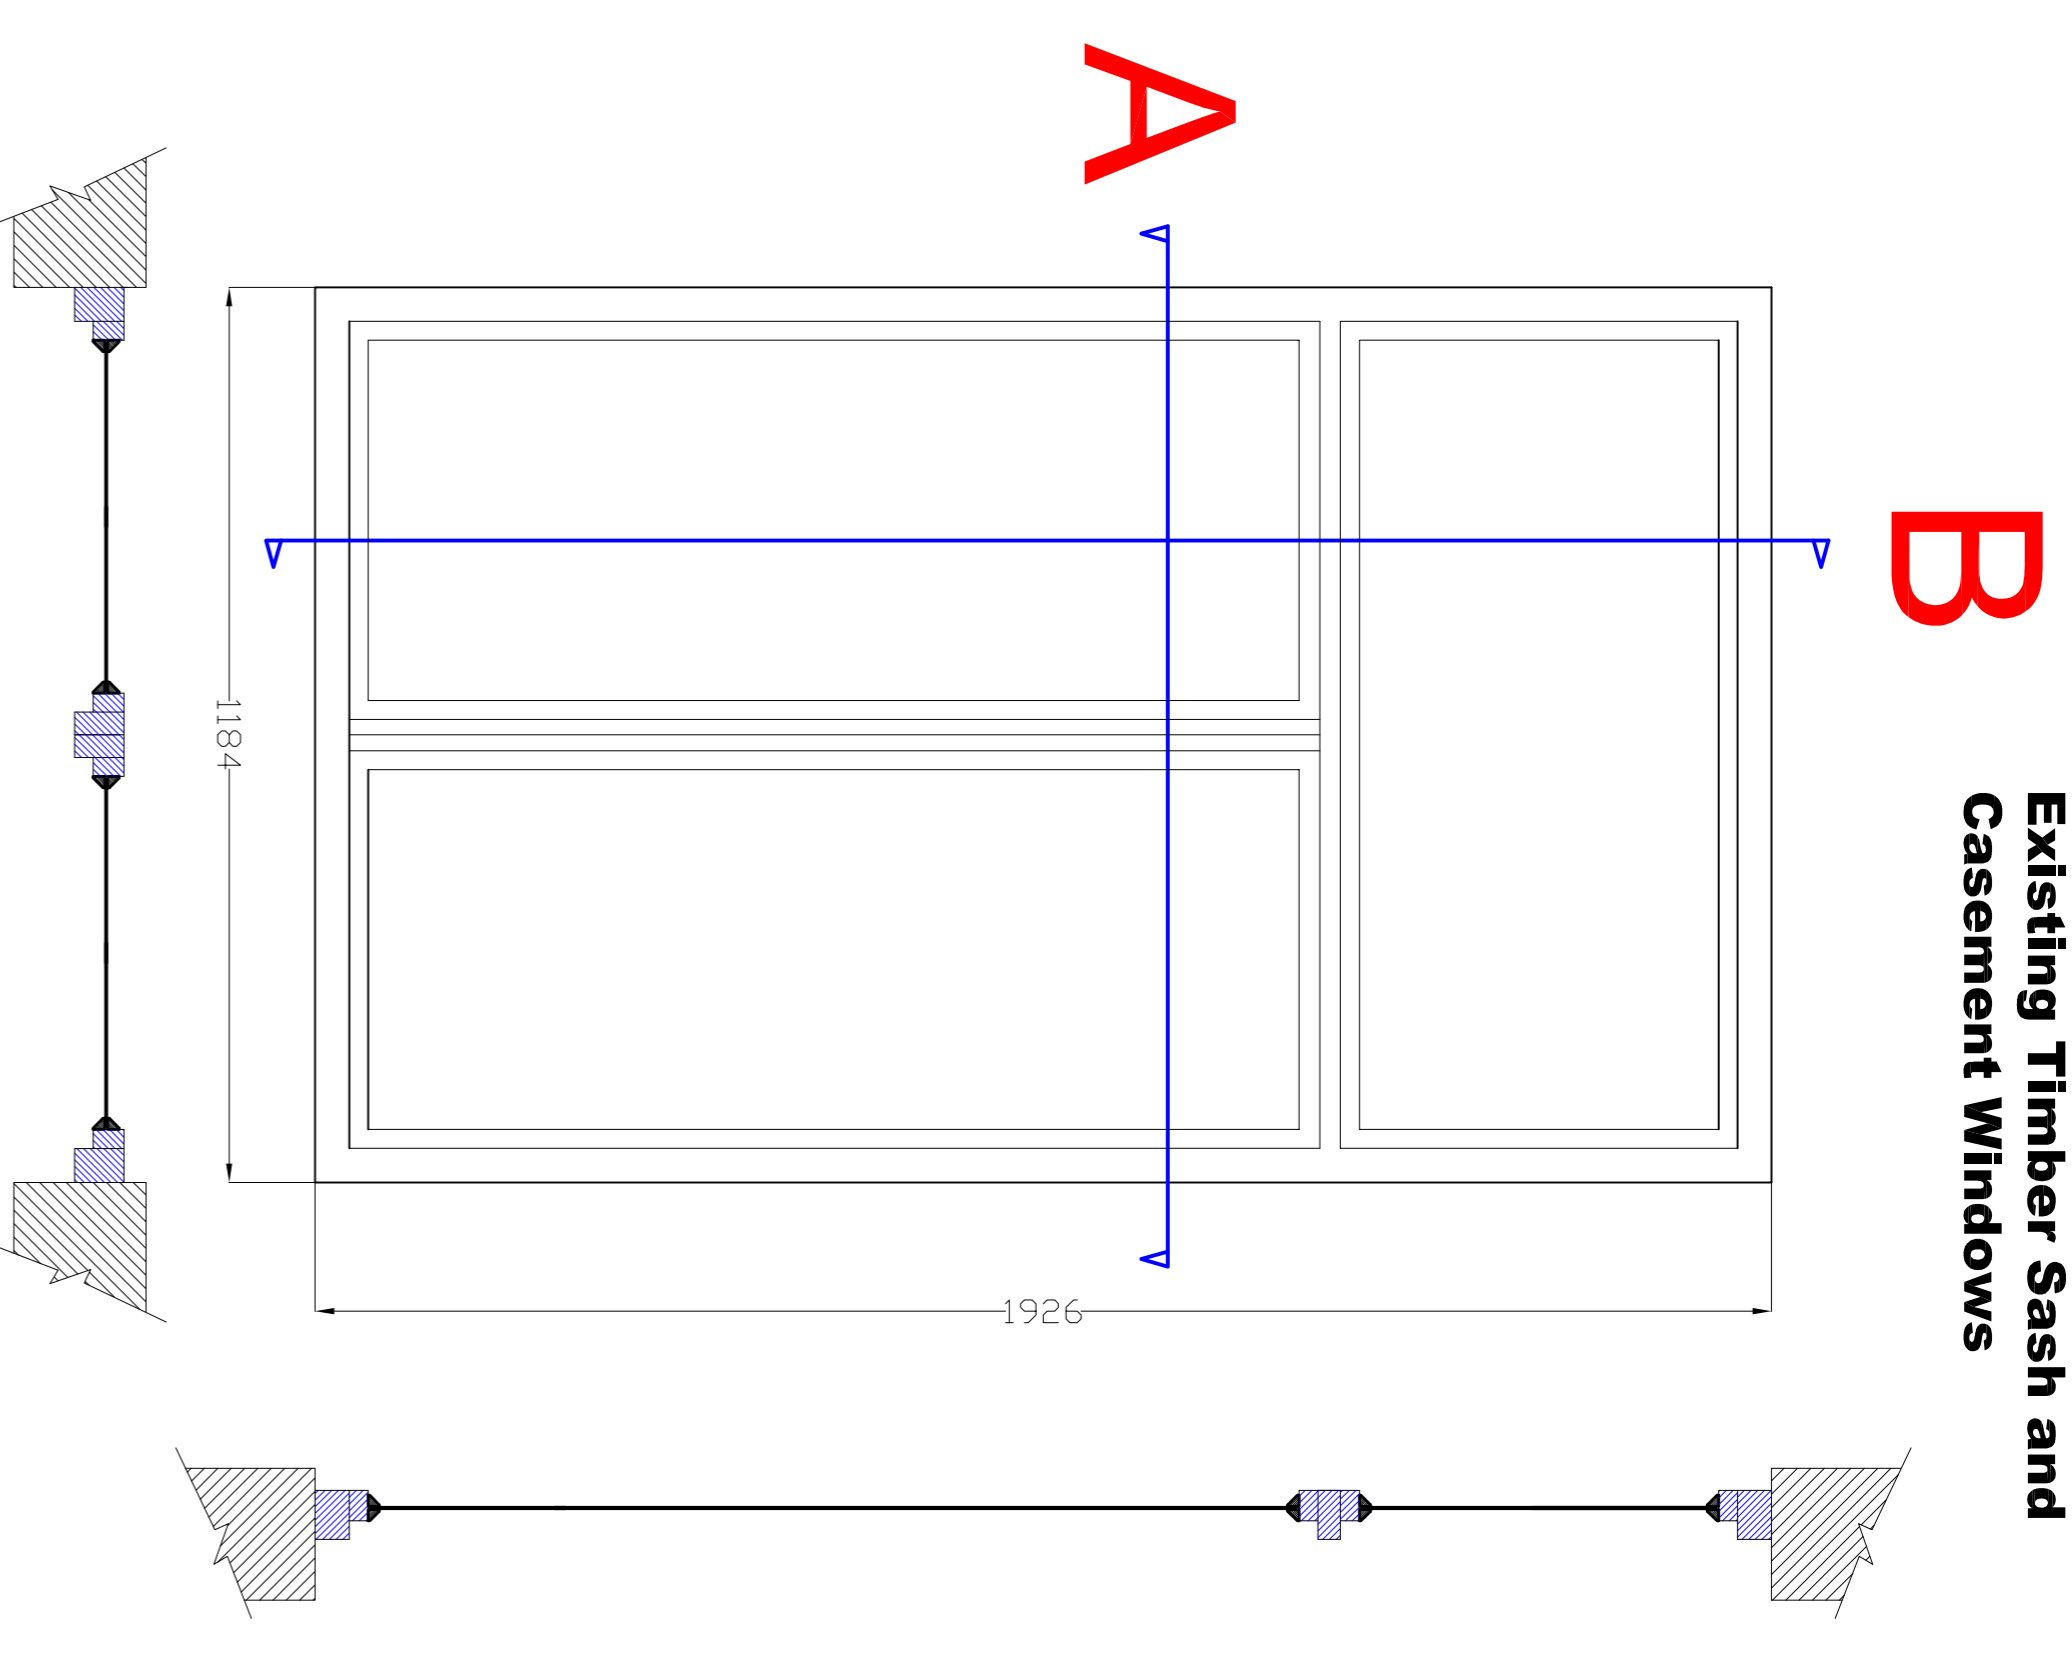

KITCHEN WINDOW 5

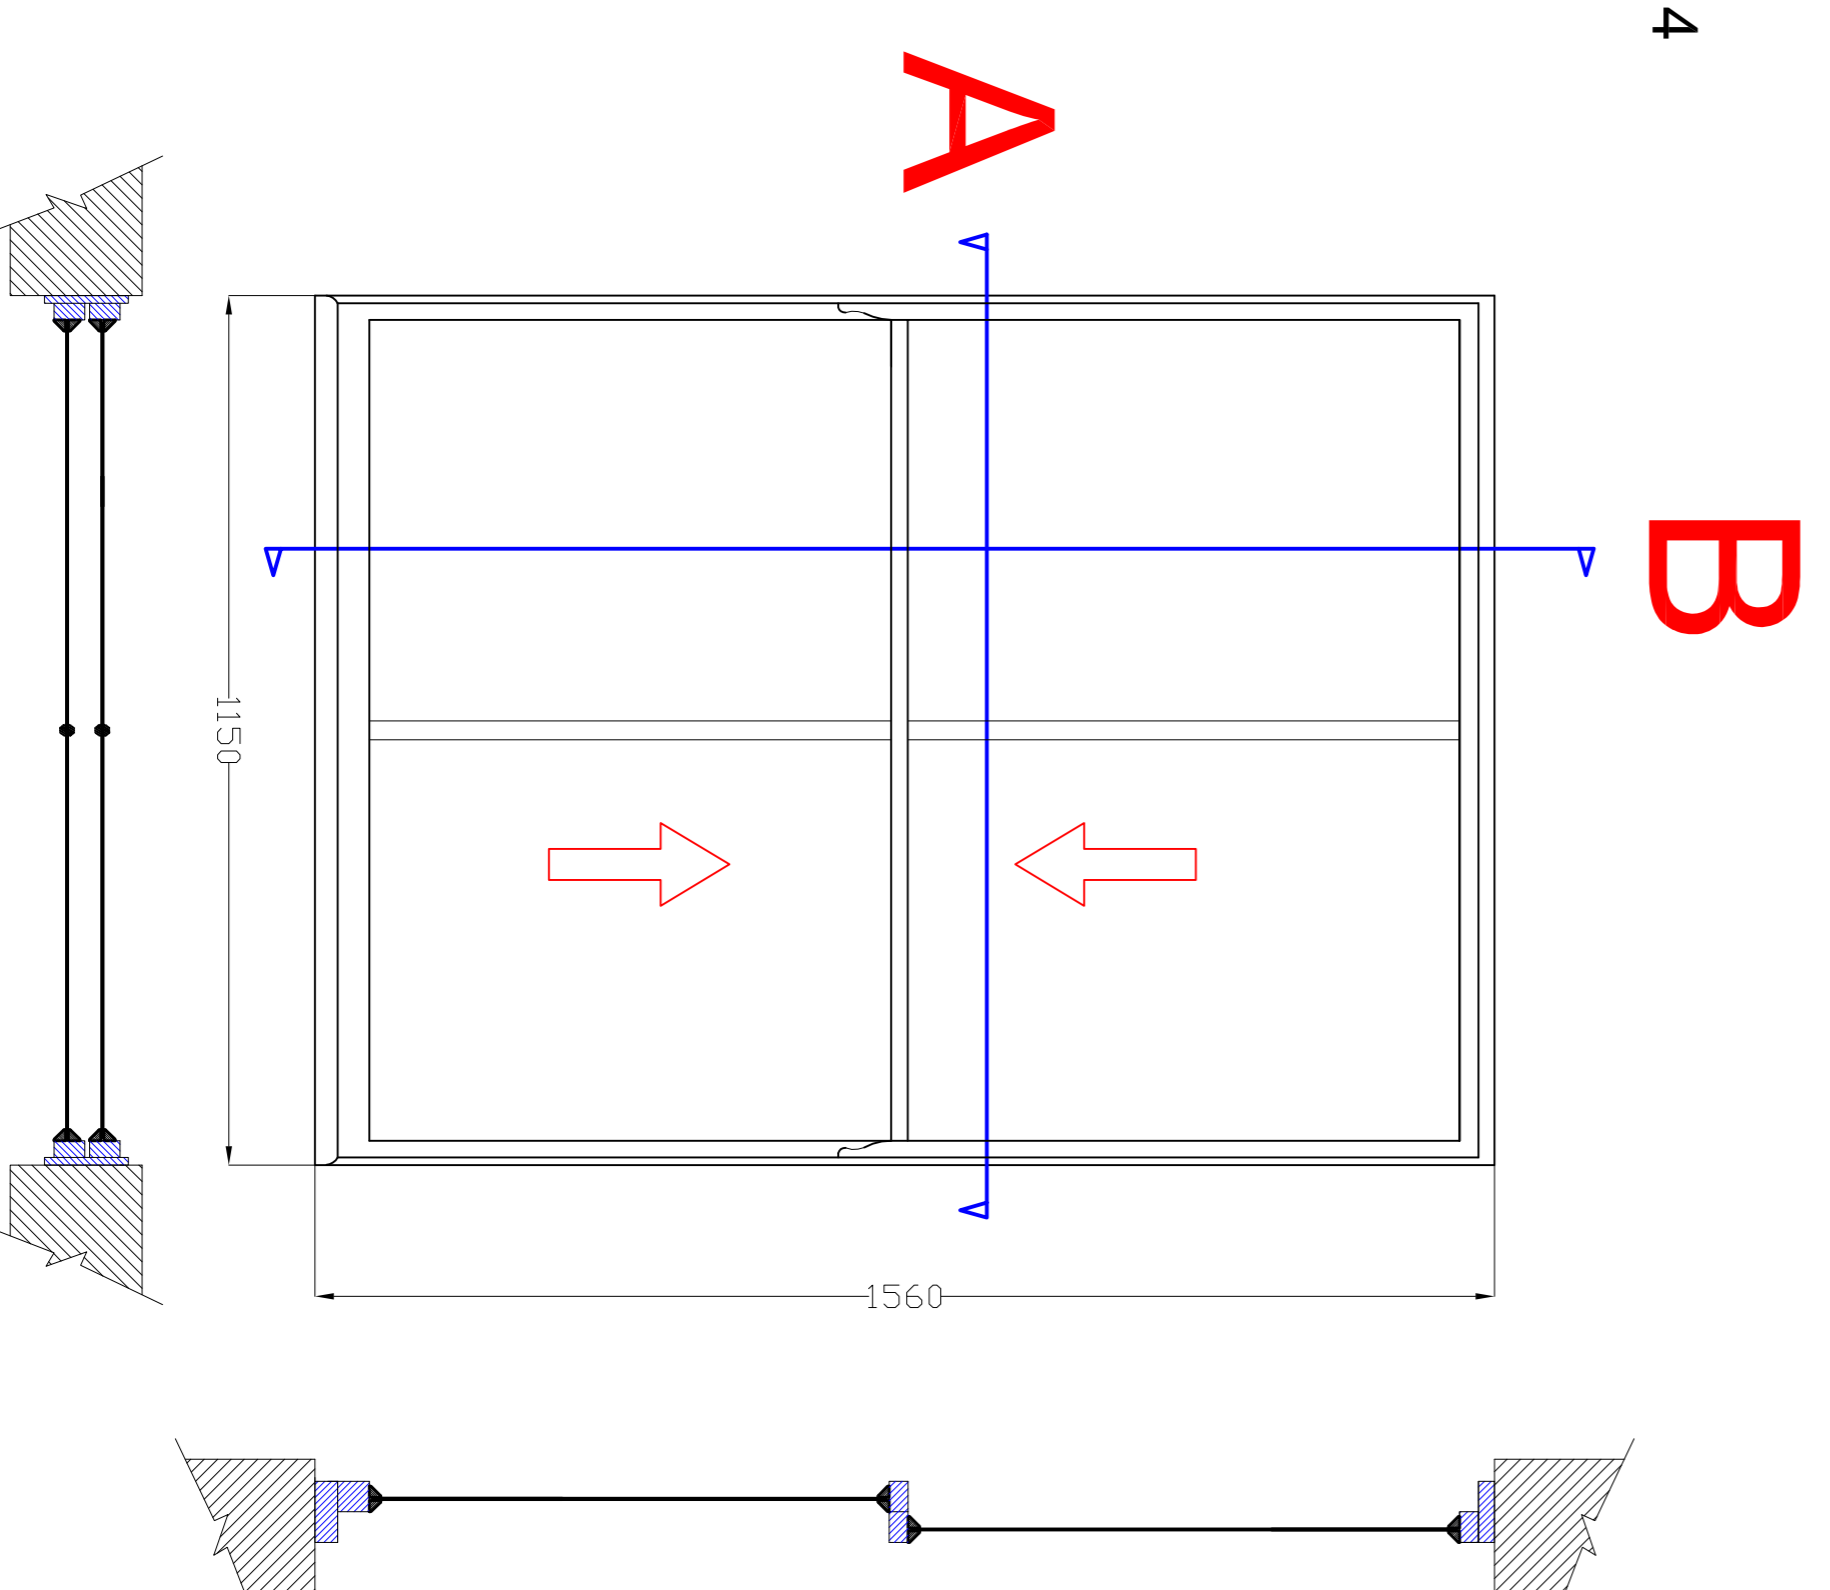

BEDROOM WINDOW 9