



A5 LOWER GROUND LEVEL +13.90-+14.225

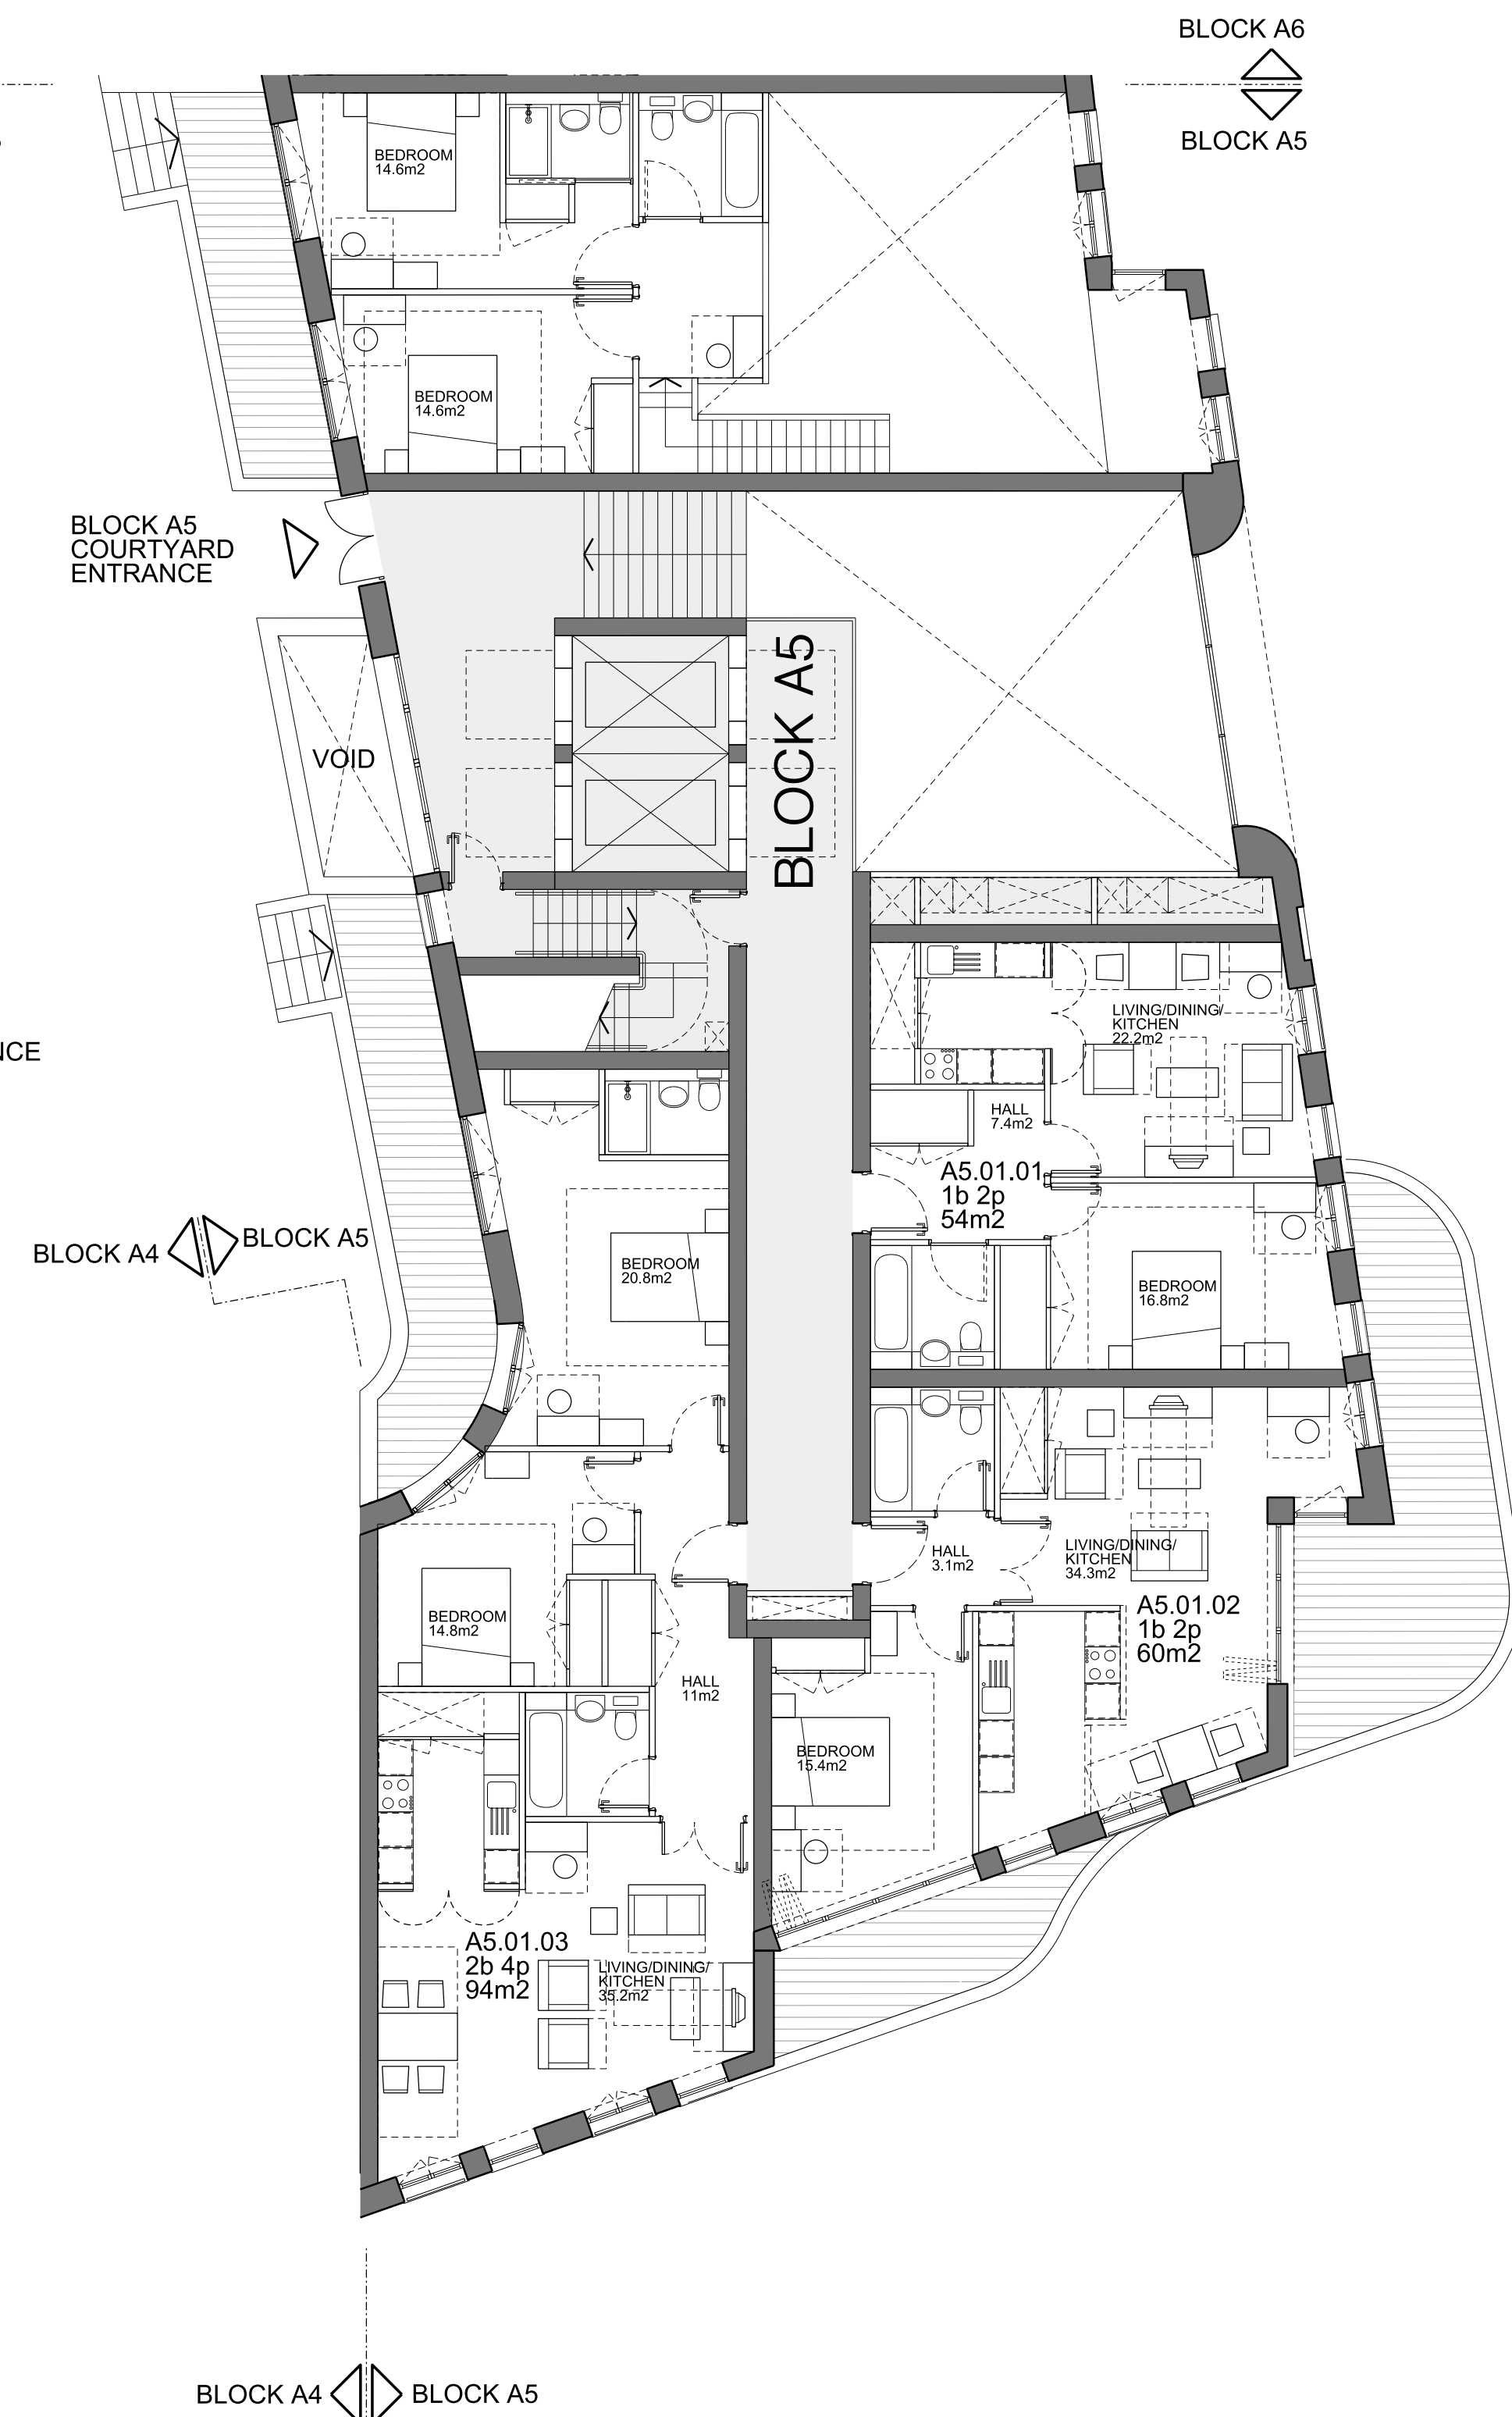


A5 UPPER GROUND LEVEL +17.225

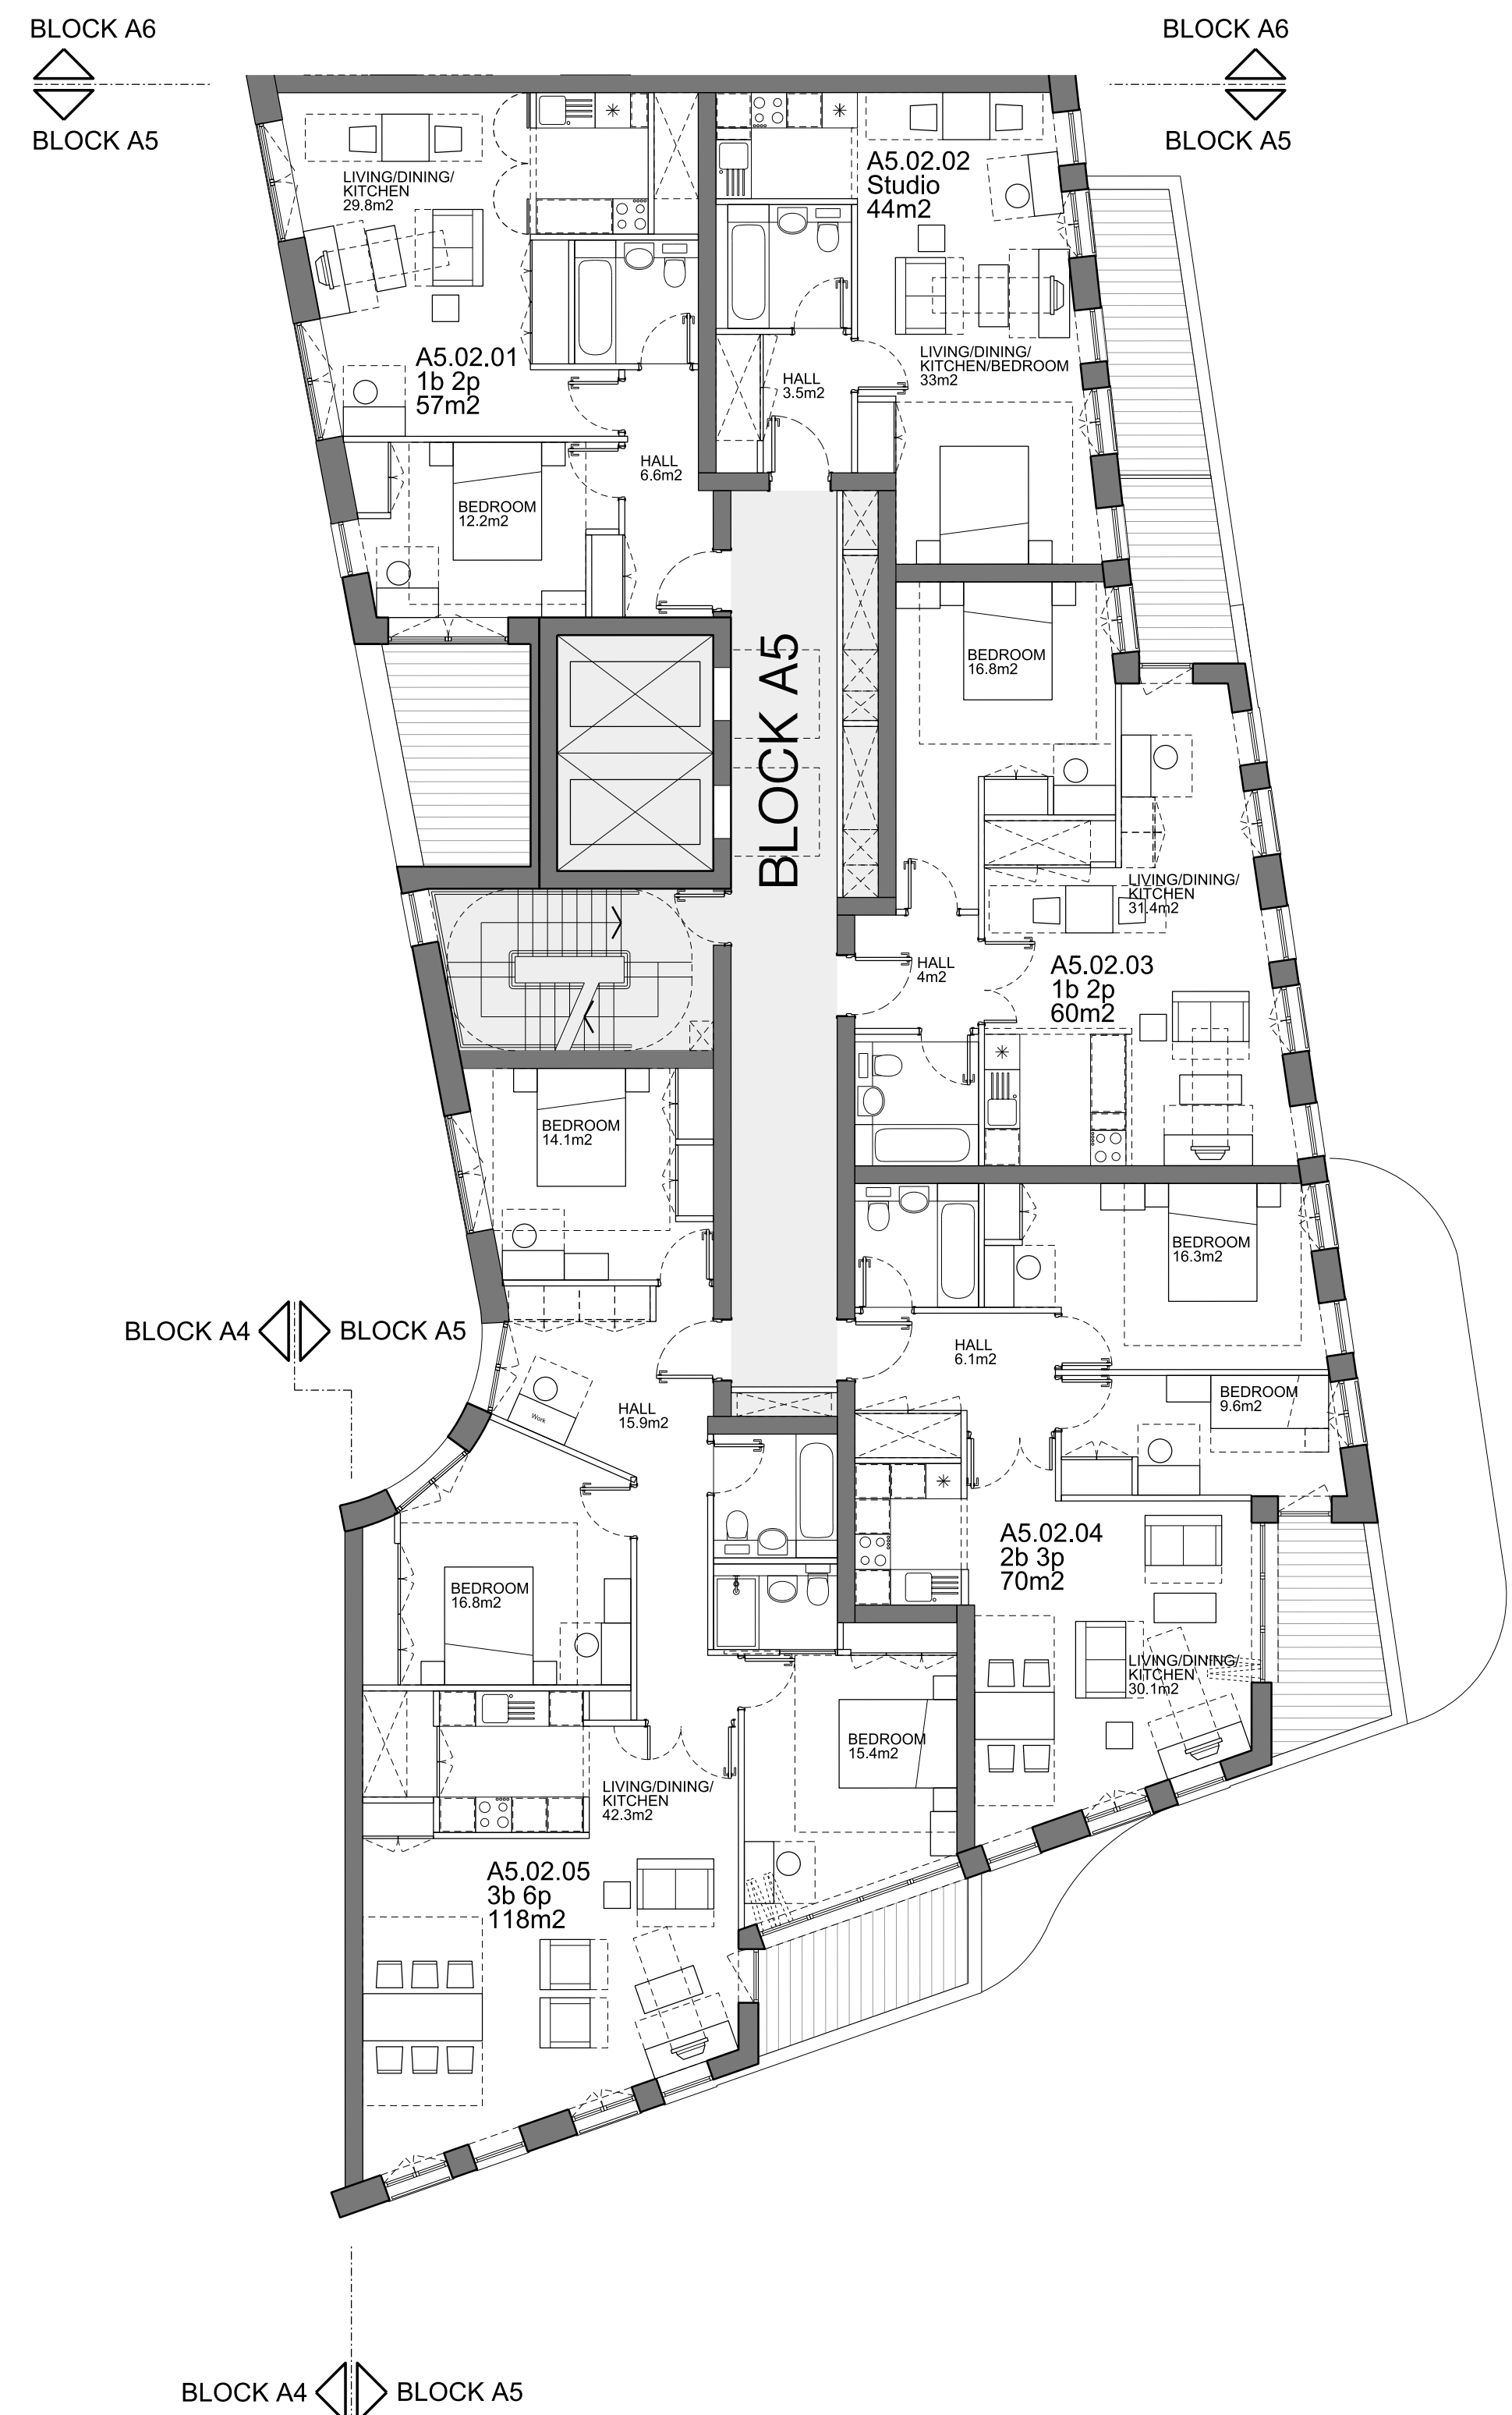

A5 LEVEL 01 +20.45

KEY	REV	DATE
	P01	24/04/2013 Issued for Planning

NOTE
1. All dimensions to be checked on site by the contractor and such dimensions to be his responsibility.
2. Report all drawing errors, omissions and discrepancies to the architect.

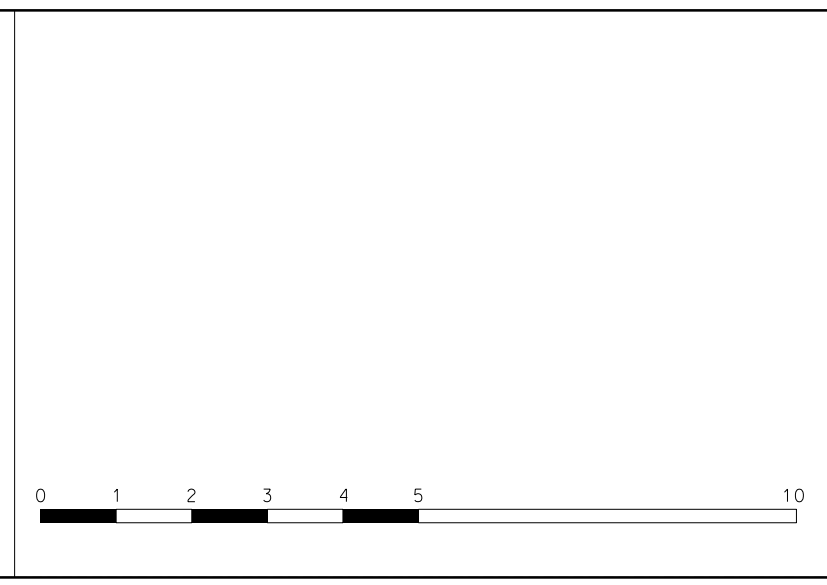

LOCATION

ALLFORD HALL MONAGHAN MORRIS					
ARCHITECTS Ltd 2ND FLOOR, BLOCK C, 5-23 OLD STREET LONDON EC1V 9HL TEL 020 7251 5261 FAX 020 7251 5123 WEB WWW.AHMM.CO.UK					
job title ROYAL MAIL MOUNT PLEASANT PHOENIX PLACE PLOT P1					
drawing title / location PROPOSED PLANS BLOCK A5 (01 OF 03)					
drawn by MR	checked CD	scale 1:100@A1; 1:200@A3	status PLANNING		
project 11159	zone P1	type -	classification (00)	drawing no P161	revision P01

