



A5 LEVEL 02-03 +23.675-+26.90

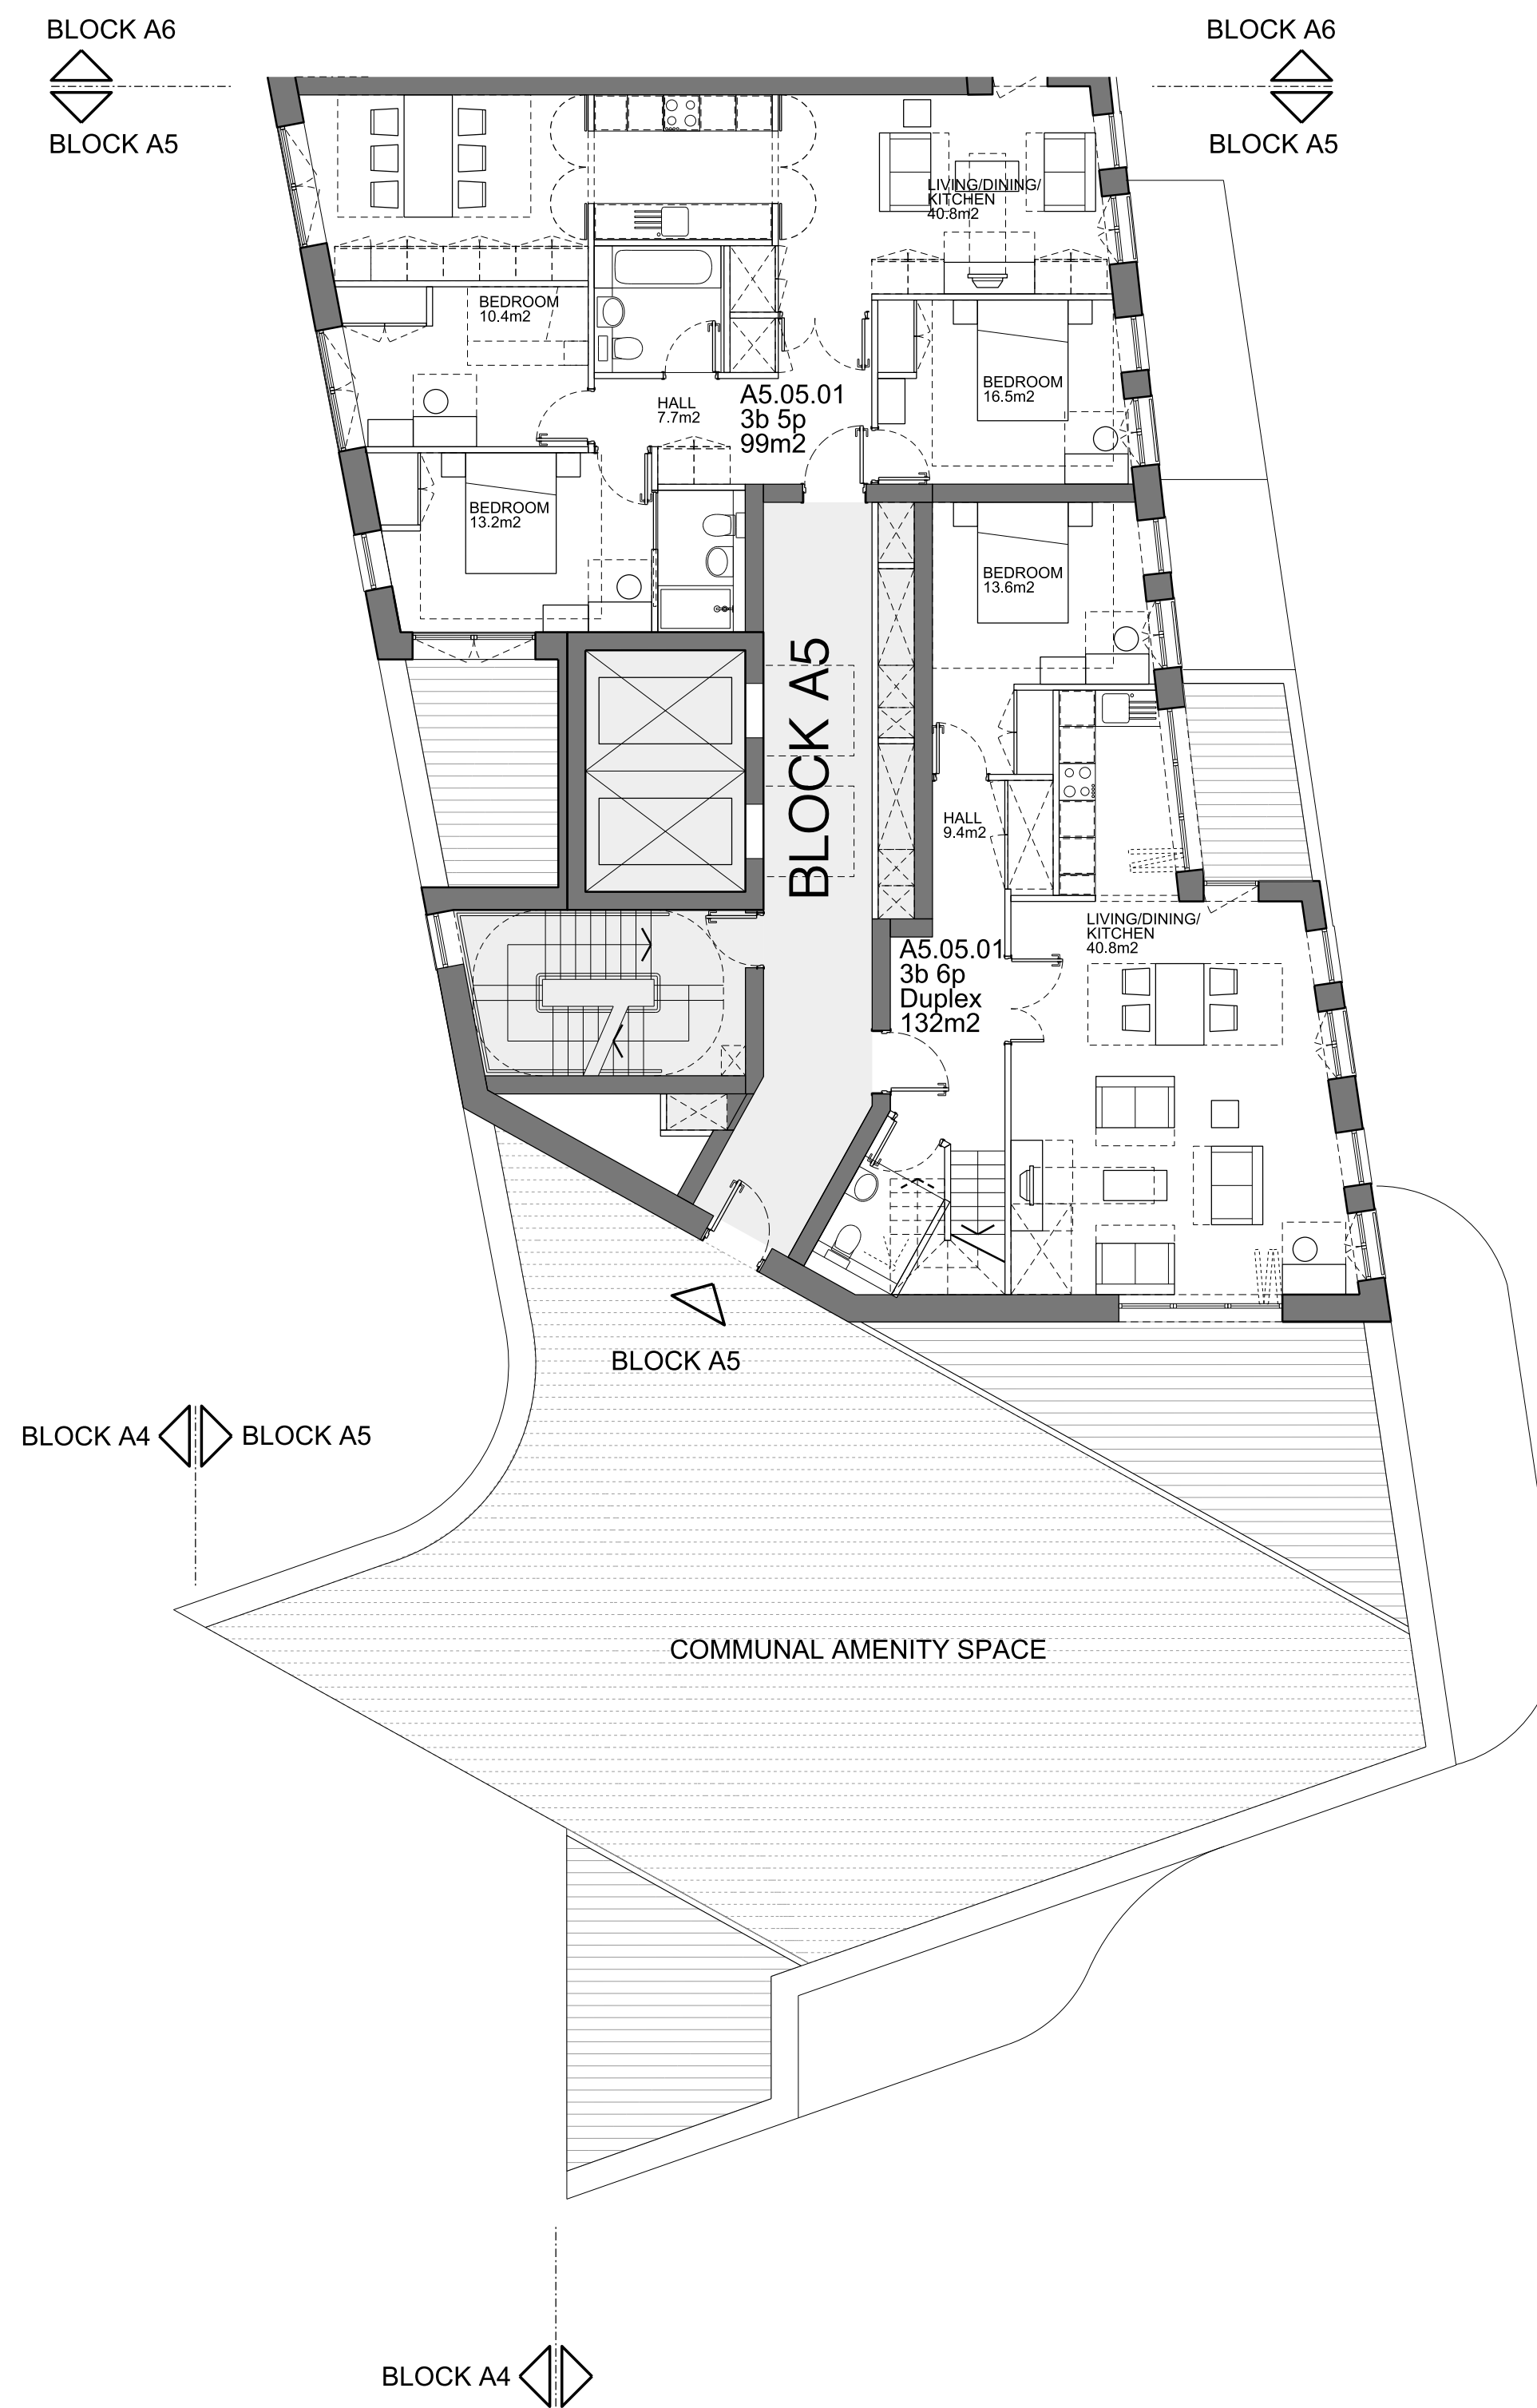


A5 LEVEL 04 +30.125

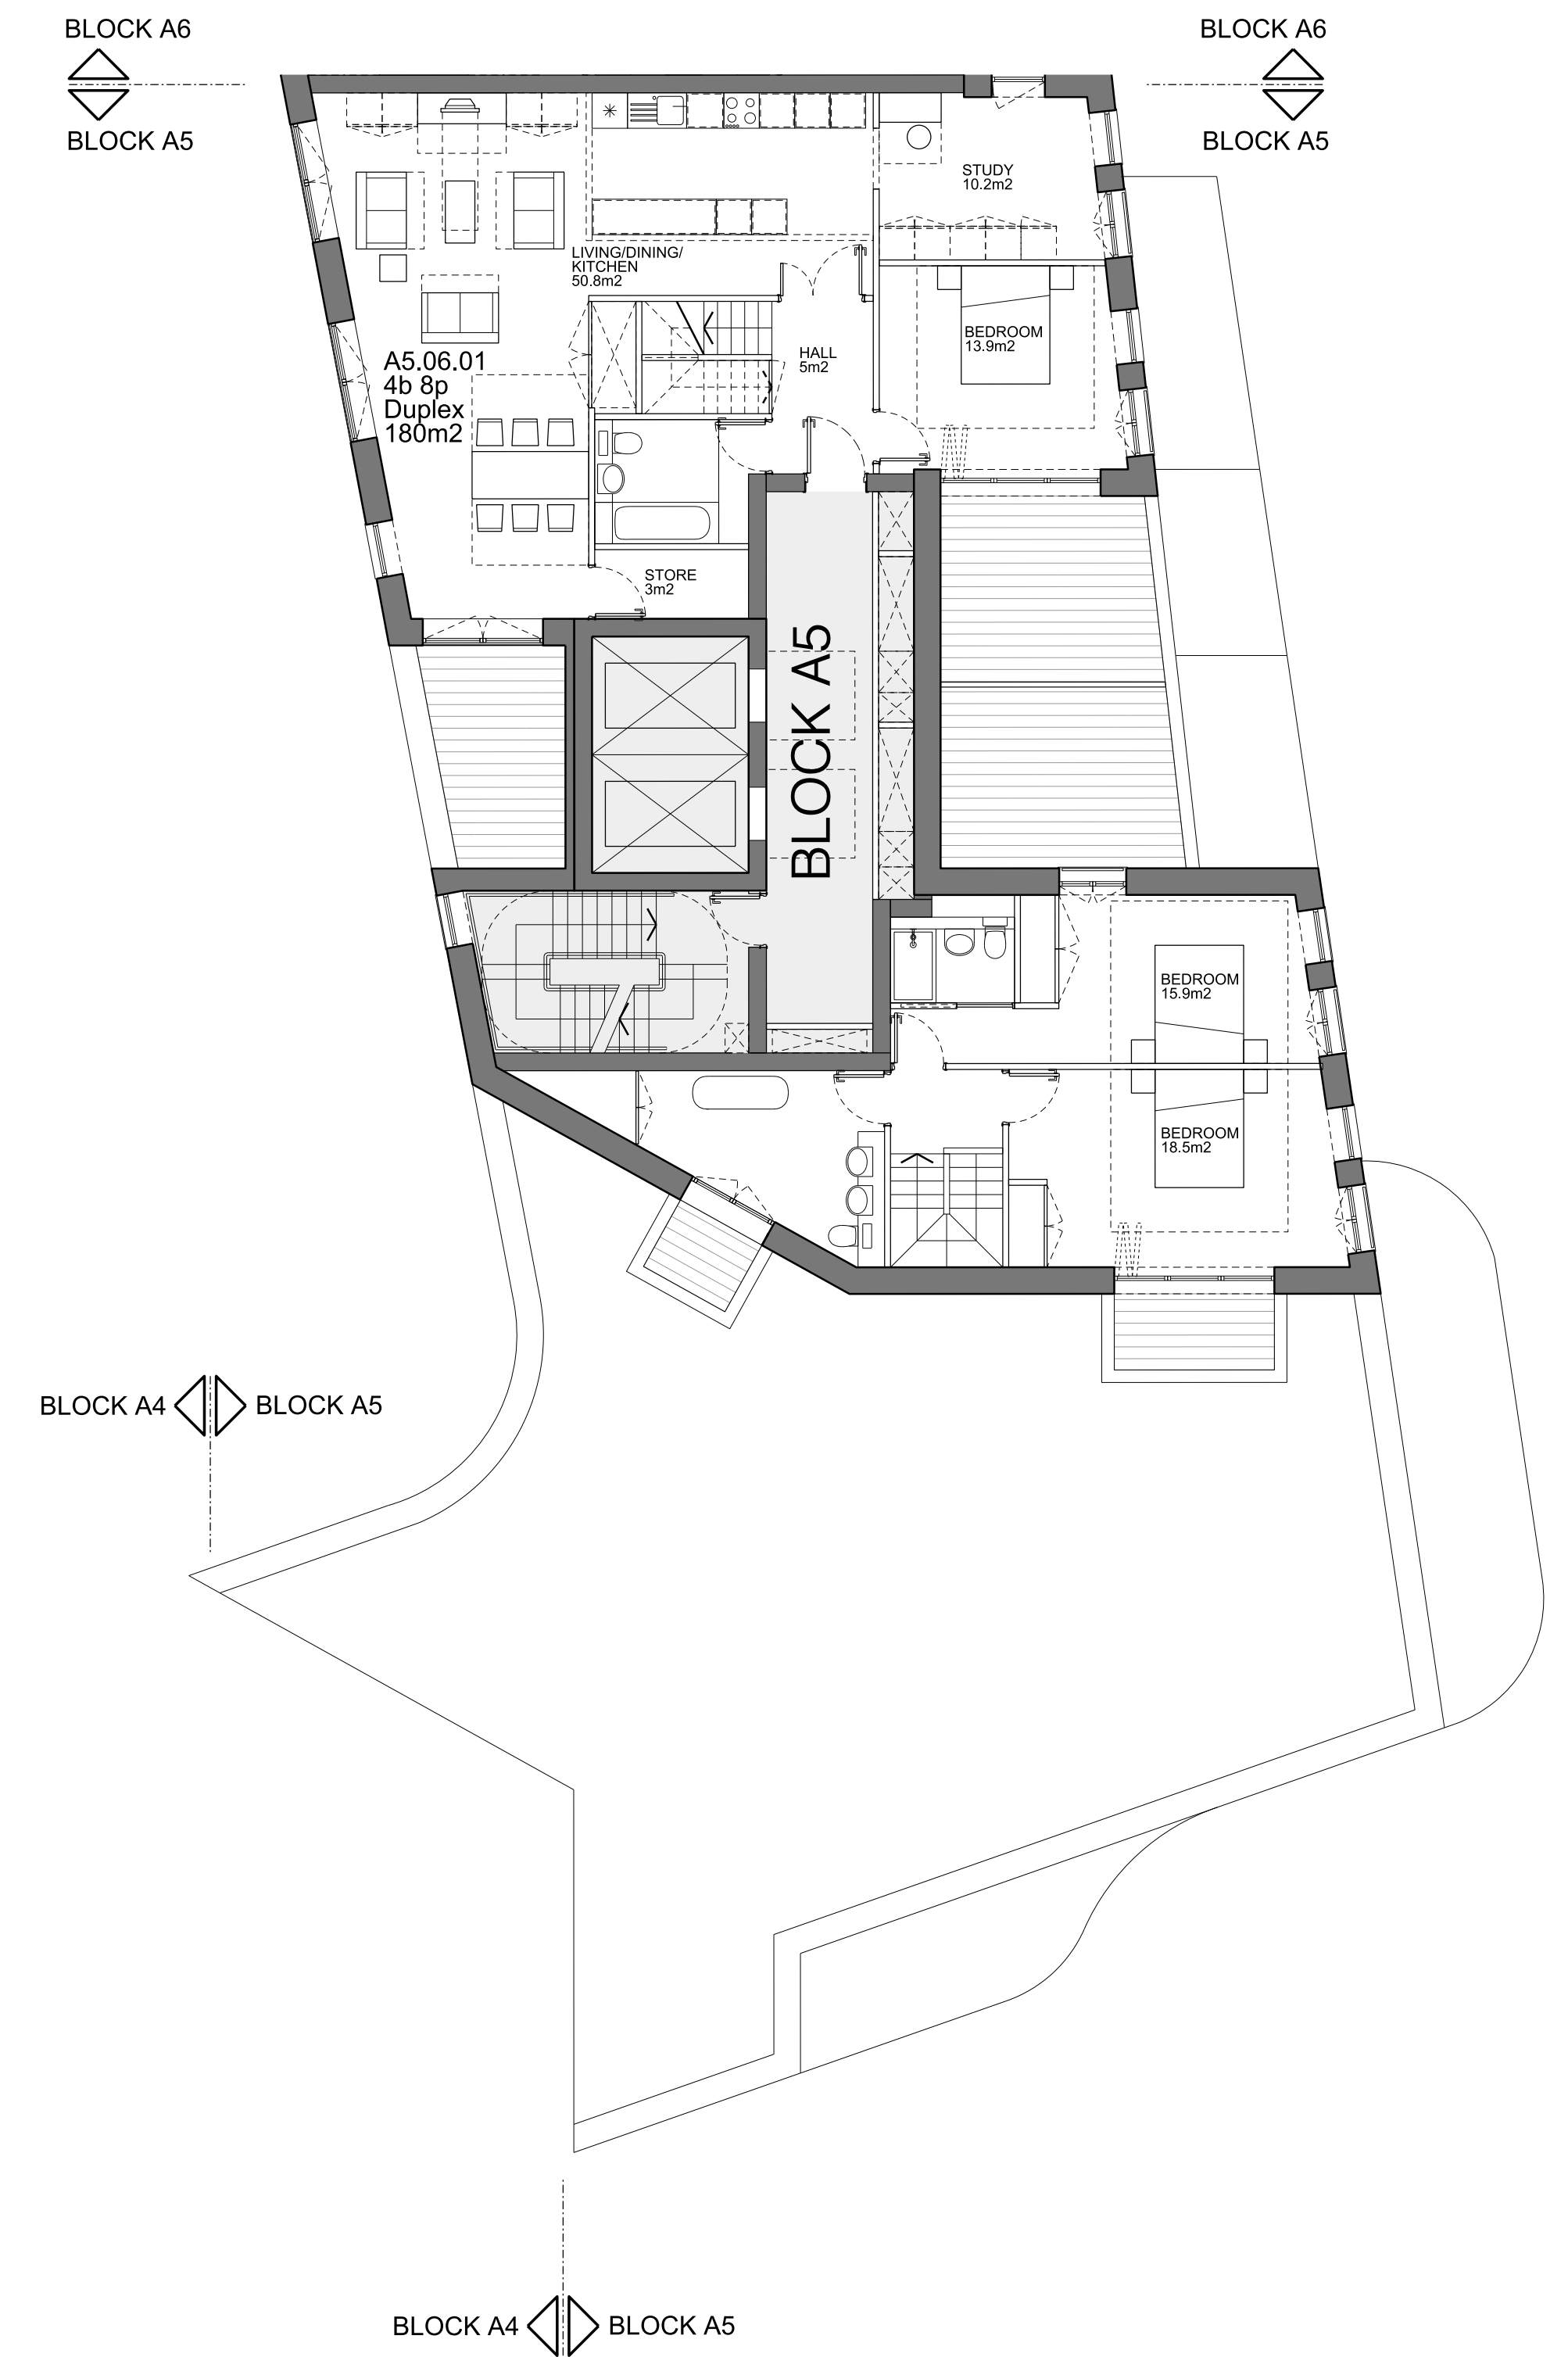

A5 LEVEL 05 +33.35

KEY	
	- Private amenity space at ground level
	- Private amenity space at upper levels
	- Communal amenity space
	- Green roof
	- Brown roof

REV	DATE	DESCRIPTION
P01	24/04/2013	Issued for Planning

 

NOTE

- All dimensions to be checked on site by the contractor and such dimensions to be his responsibility.
- Report all drawing errors, omissions and discrepancies to the architect.

LOCATION

project	zone	type	classification	drawing no	revision
11159	P1	-	(00)	P162	P01

ALLFORD HALL MONAGHAN MORRIS
 ARCHITECTS Ltd
 2ND FLOOR, BLOCK C, 5-23 OLD STREET LONDON EC1V 9HL
 TEL 020 7251 5261 FAX 020 7251 5123 WEB WWW.AHMM.CO.UK

job title
 ROYAL MAIL MOUNT PLEASANT
 PHOENIX PLACE PLOT P1

drawing title / location
 PROPOSED PLANS
 BLOCK A5 (02 OF 03)

drawn by	checked	scale	status
MR	CD	1:100@A1; 1:200@A3	PLANNING

