
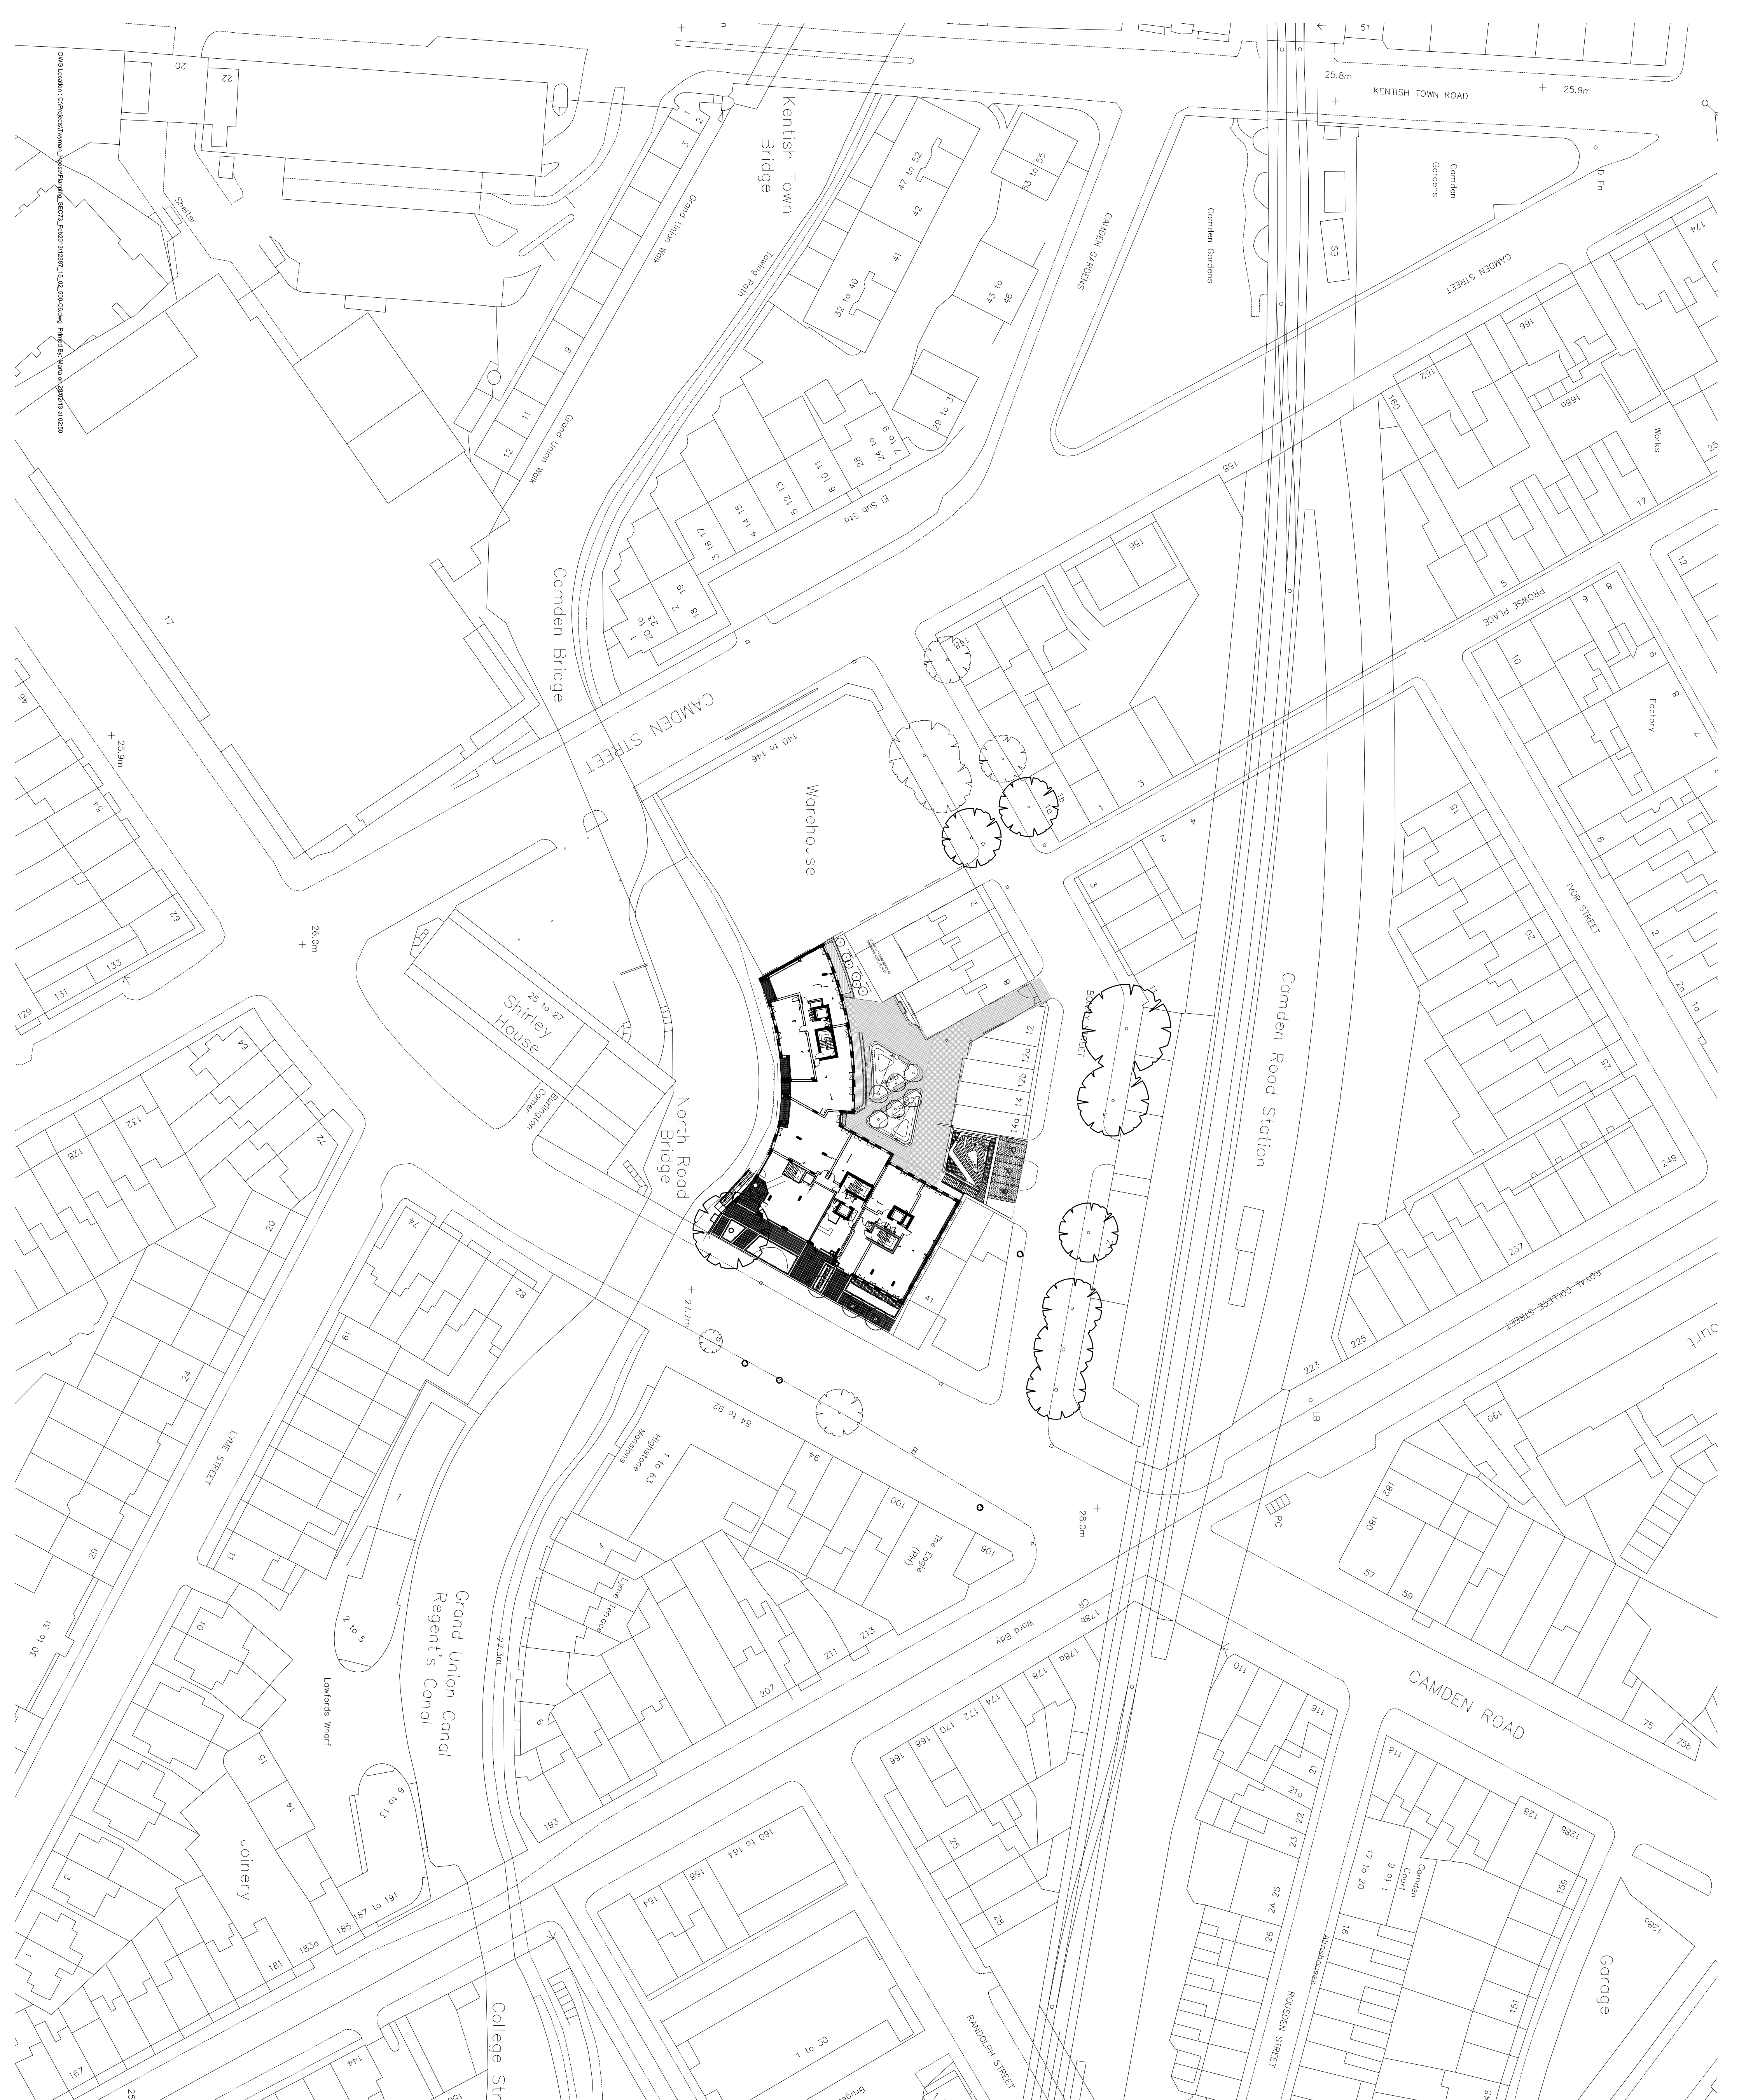


DO NOT SCALE DIMENSIONS OFF THIS DRAWING
 CHECK ALL DIMENSIONS ON SITE BEFORE FABRICATION
 REPORT ALL ERRORS OR OMISSIONS TO SPRUNT LIMITED
 SHALL NOT BE REPRODUCED IN PART OR WHOLE WITHOUT
 PRIOR EXPRESSED PERMISSION OF SPRUNT LIMITED

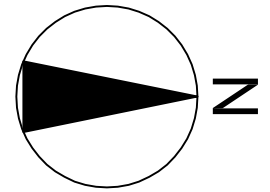

- 06 MB 26/02/13 MB CANAL STAIR AMENDED
- 05 SB 21/12/12 MB MANHOLE ACCESS ADDED
- 04 23/11/12 MB DRAWINGS UPDATED
- 03 20/11/12 MB BLOCK B STAIR CASE AMENDED
- 02 16/11/12 MB BLOCK B LOBBY RE-DESIGNED-DOV ADDED
- 01 05/11/12 MB BLOCK A RYR RISER ADDED
- 02 16/11/12 MB CANAL STAIRS ADDED
- 01 05/11/12 MB THAW ACCESS CHAMBER ADDED
- 01 05/11/12 MB FIRST ISSUE

FOR CONSTRUCTION

STATUS

CONTRACTOR

PROJECT
 TWYMAN HOUSE

CLIENT
 TAYLOR WIMPEY
 CENTRAL LONDON

DRAWING TITLE
 GENERAL ARRANGEMENT
 GROUND FLOOR

DATE CREATED 27.02.13 **SCALE** 1:500 @ A1

DATE AMENDED 28.02.13 **AMENDED BY** MARTA **CHECKED**

DRAWING NO & REVISION
 12387_15_02_500-06

The Quadrangle,
 180 Warton Street,
 London W1F 8FY
 T +44 (0)20 7287 1153
 F +44 (0)20 7287 3675
 www.sprunt.net

SPRUNT

WR 22