
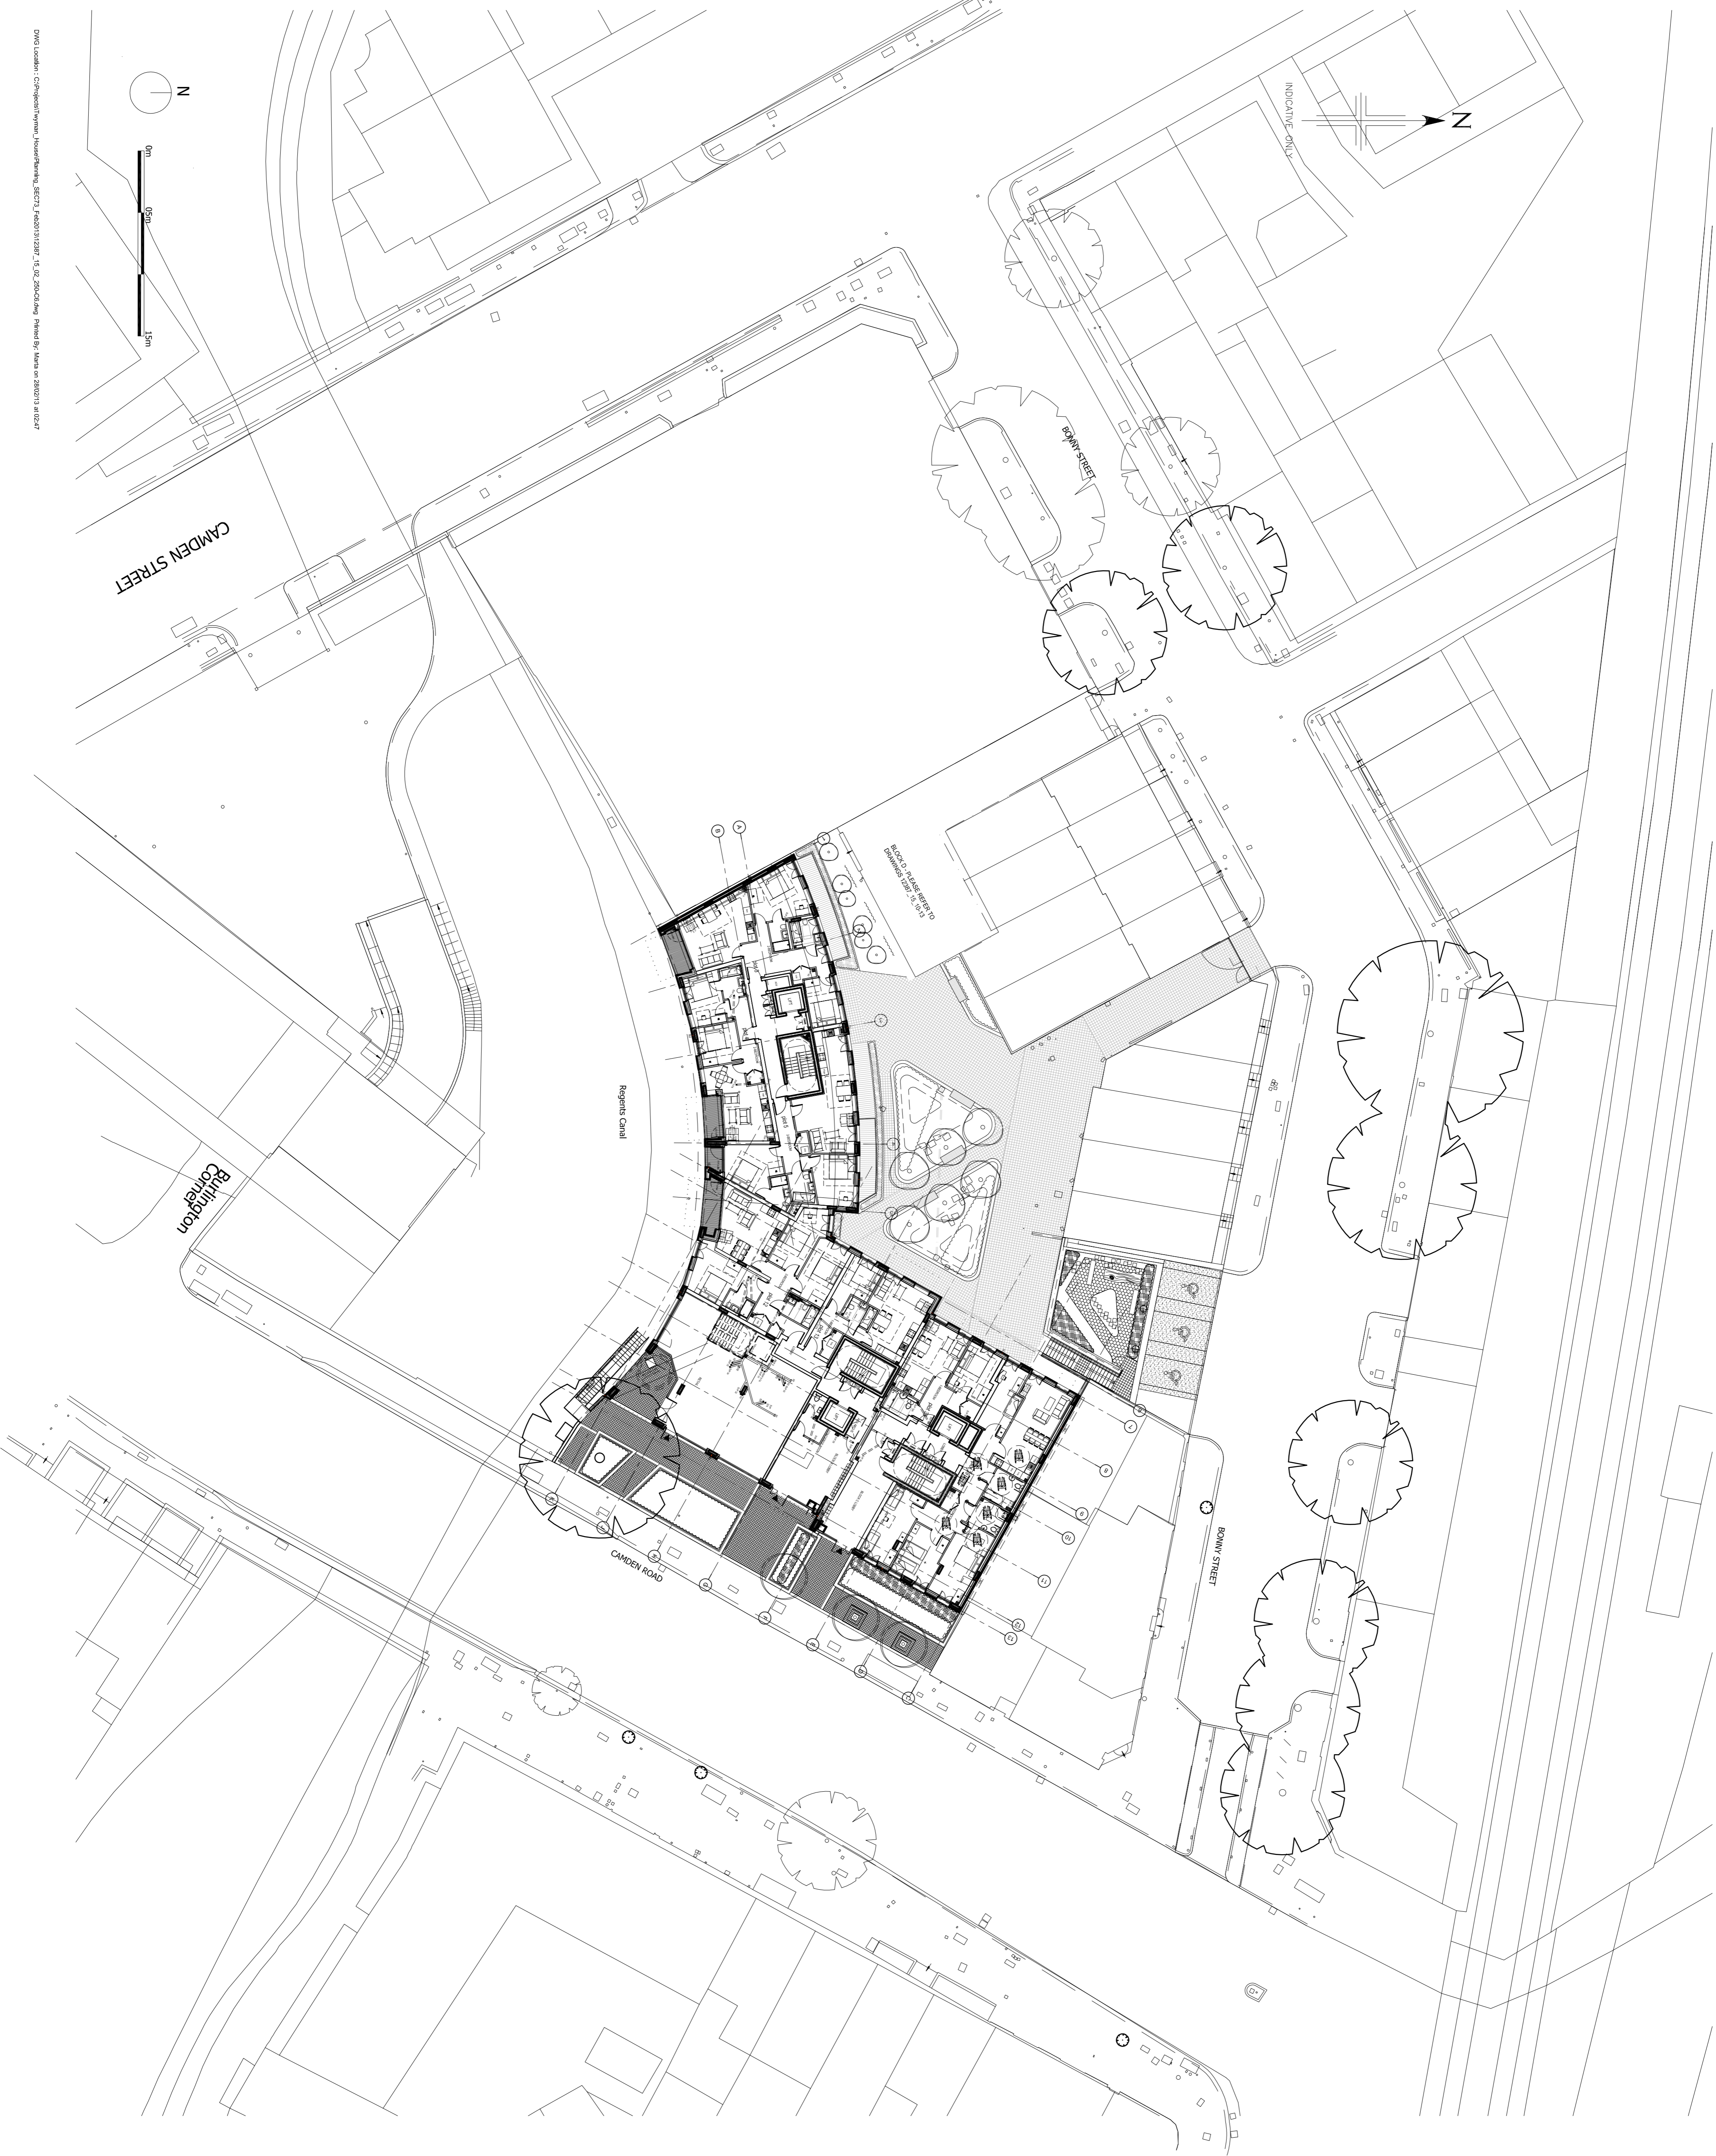


DO NOT SCALE DIMENSIONS OFF THIS DRAWING
 CHECK ALL DIMENSIONS ON SITE BEFORE FABRICATION
 REPORT ALL ERRORS OR OMISSIONS TO SPRUNT LIMITED
 SHALL NOT BE REPRODUCED IN PART OR WHOLE WITHOUT
 PRIOR EXPRESSED PERMISSION OF SPRUNT LIMITED

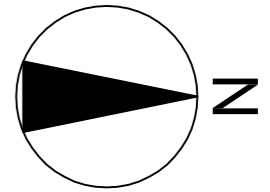

REV	BY	DATE	CHK	DESCRIPTION
06	MB	26/02/13	MB	CANAL STAIR AMENDED MANHOLE ACCESS ADDED
05	SB	21/12/12	MB	DRAWINGS UPDATED
04	MB	23/11/12	MB	BLOCK B STAIR CASE AMENDED BLOCK B LOBBY REDESIGNED+DOV ADDED BLOCK A DRY RISER ADDED
03	MB	20/11/12	MB	CANAL STAIRS ADDED
02	MB	16/11/12	MB	THW ACCESS CHAMBER ADDED
01	MB	05/11/12	MB	FIRST ISSUE

FOR CONSTRUCTION

PROJECT	TWYMAN HOUSE
CLIENT	TAYLOR WIMPEY CENTRAL LONDON
DRAWING TITLE	GENERAL ARRANGEMENT GROUND FLOOR
DATE CREATED	27.02.13
DATE AMENDED	28.02.13
DRAWN BY	MARTA
CHECKED	
DRAWING NO & REVISION	12387_15_02_250-06

The Quadrangle,
 180 Wardour Street,
 London W1F 8FY
 T +44 (0)20 7287 1153
 F +44 (0)20 7287 3675
 www.sprunt.net

