
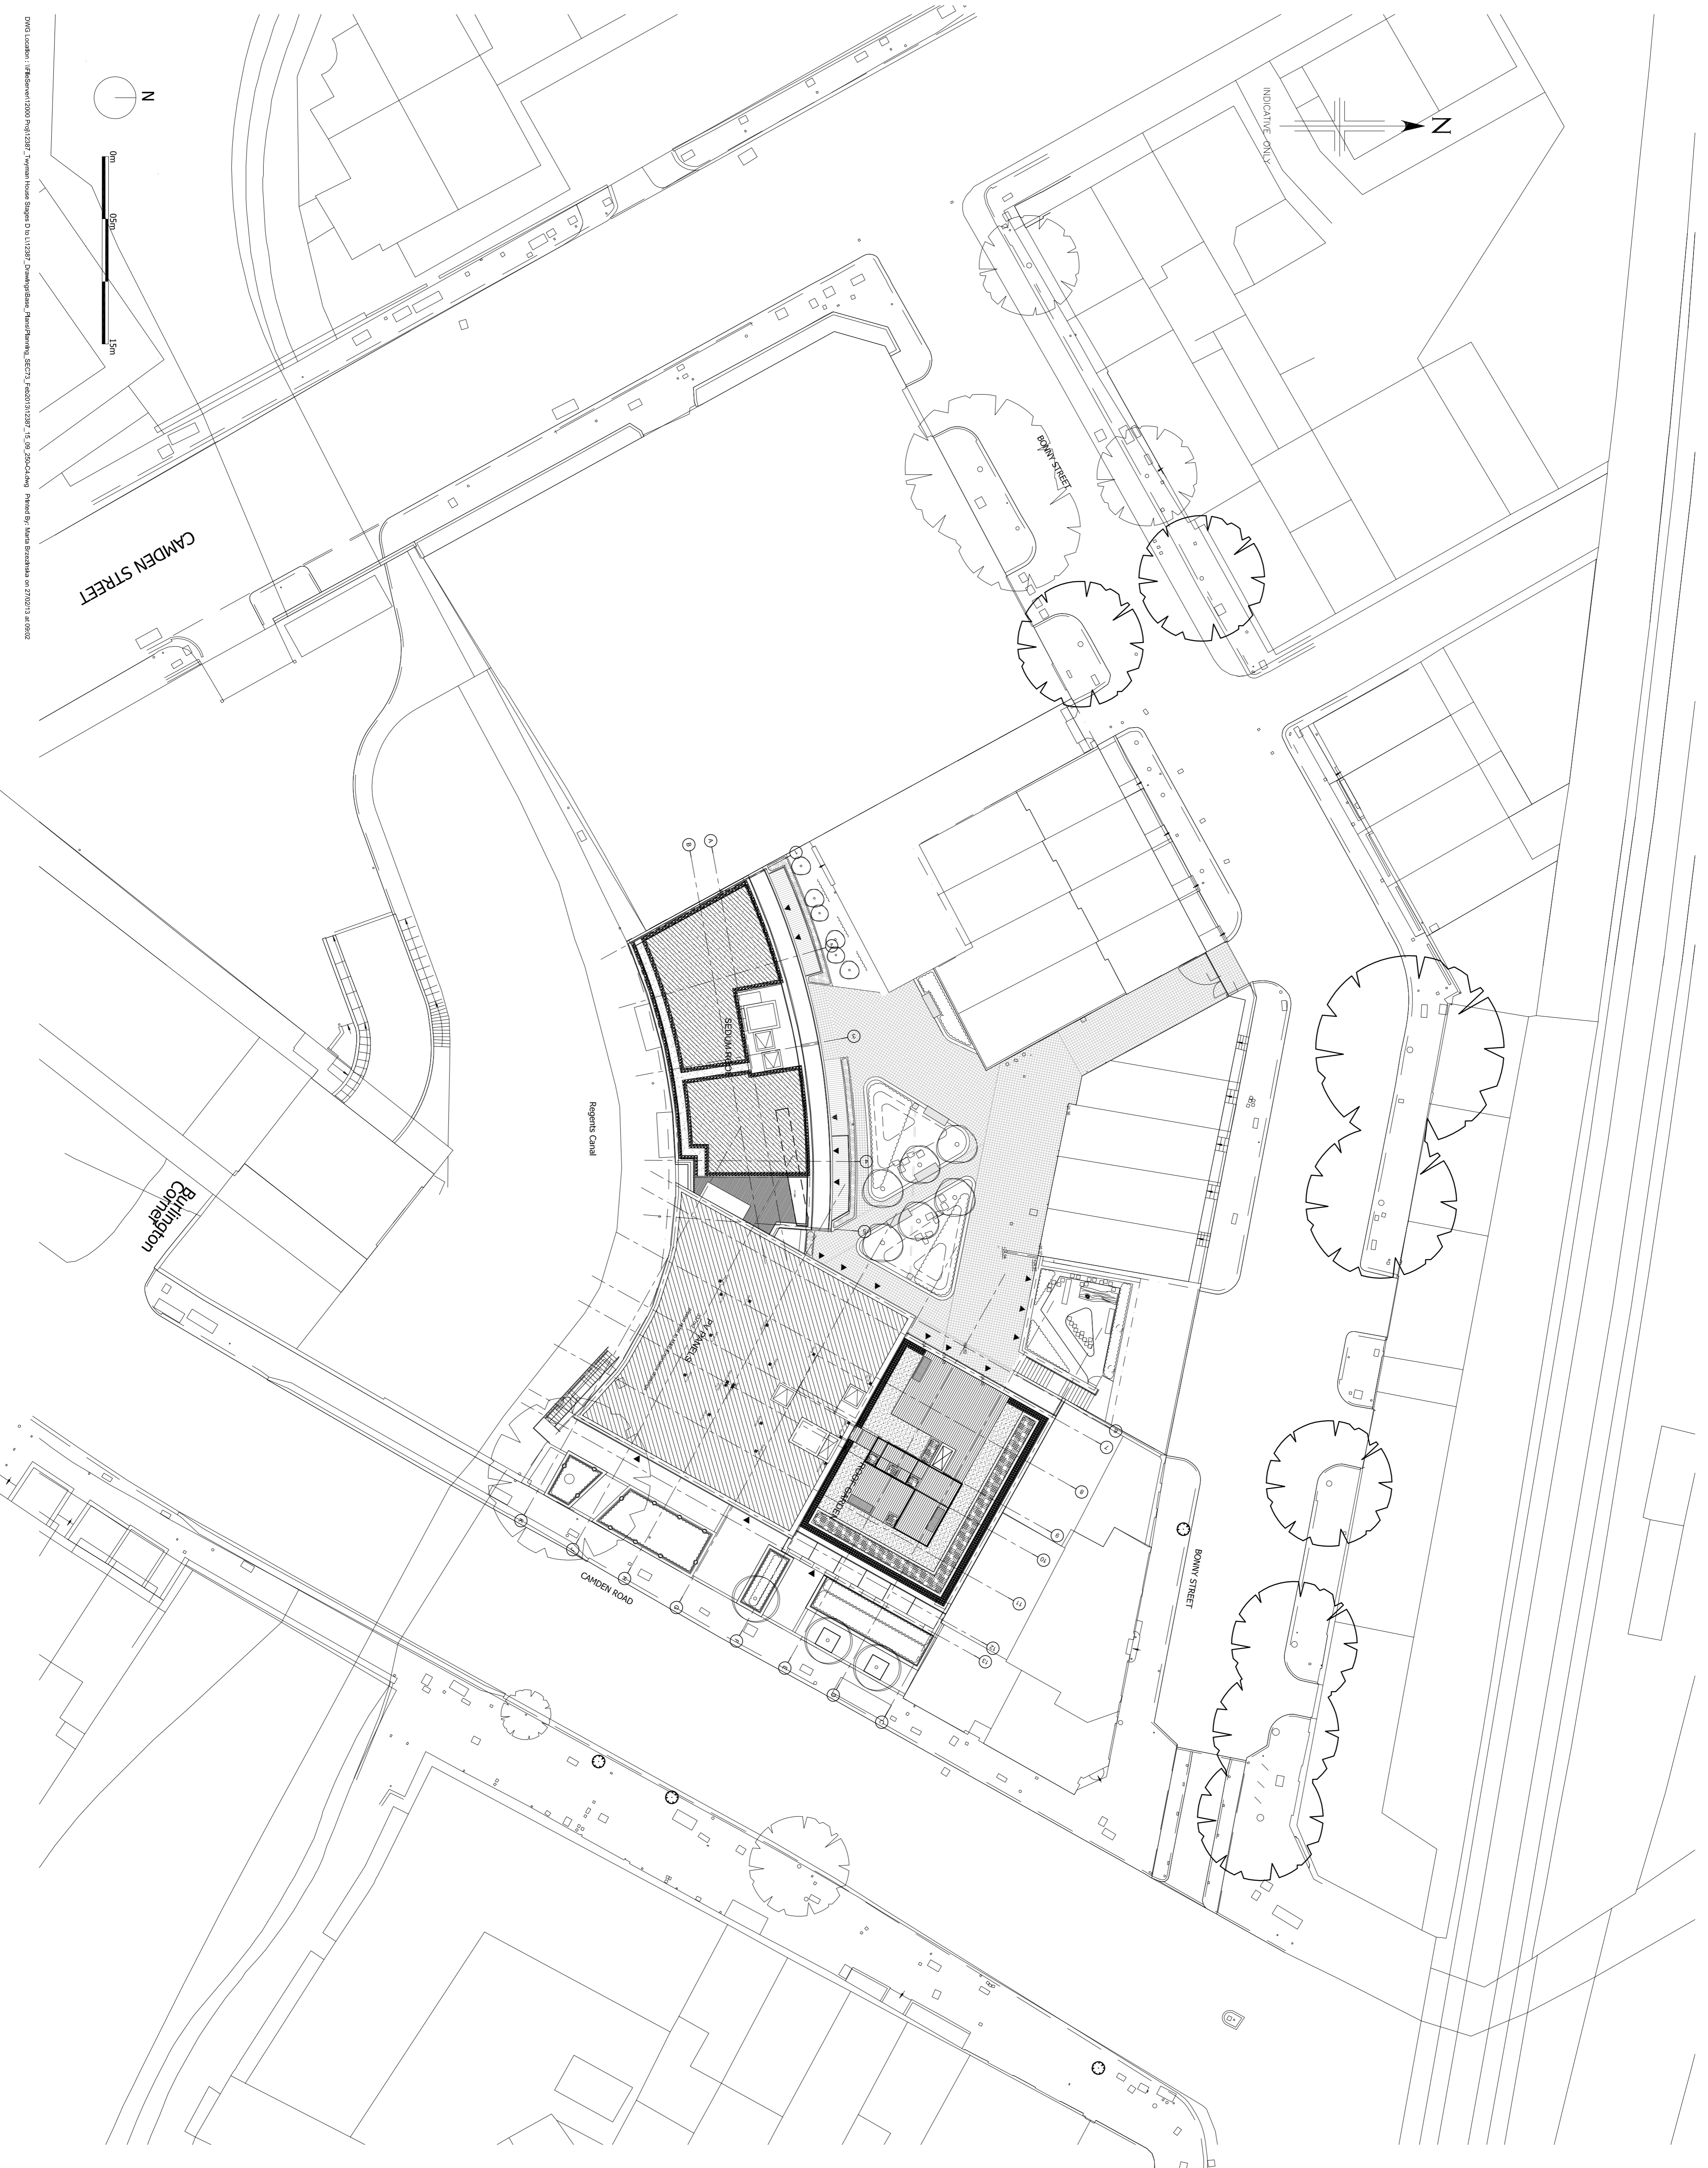


DO NOT SCALE DIMENSIONS OFF THIS DRAWING.
 CHECK ALL DIMENSIONS ON SITE BEFORE FABRICATION.
 REPORT ALL ERRORS OR OMISSIONS TO SPURNT LIMITED
 IMMEDIATELY. DIMENSIONS SHOWN ON THIS DRAWING
 SHALL NOT BE REPRODUCED IN PART OR WHOLE WITHOUT
 PRIOR EXPRESSED PERMISSION OF SPURNT LIMITED.

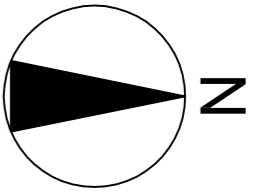

| | | | |
|--------|----------|-----|----------------------------------|
| C4 | 26.02.13 | MB | TERRACE BLOCK A AND P.V.'S ADDED |
| C3 | 18.01.13 | MB | P.V.'S REMOVED |
| C2 | 23.11.12 | MB | BLOCK B ADV ADDED |
| C1 | 05.11.12 | MB | FIRST ISSUE |
| REV BY | DATE | CHK | DESCRIPTION |

STATUS
FOR CONSTRUCTION

CONTRACTOR

PROJECT
TWYMAN HOUSE

CLIENT
**TAYLOR WIMPEY
 CENTRAL LONDON**

DRAWING TITLE
**GENERAL ARRANGEMENT
 ROOF**

DATE CREATED 27.02.13 SCALE 1:250 @ A1
 DATE AMENDED 27.02.13
 DRAWN BY MBRZEZINSKA CHECKED

DRAWING NO & REVISION
12387_15_09_250-C4

The Quadrangle,
 180 Wandour Street,
 London W1F 8FY
 T +44 (0)20 7287 1153
 F +44 (0)20 7287 3675
 www.sprunt.net

