


DO NOT SCALE DIMENSIONS OFF THIS DRAWING
 CHECK ALL DIMENSIONS ON SITE BEFORE PURSUING
 REPAIR ALL ERRORS OR OMISSIONS TO SPURNT DRAWING
 SHALL NOT BE REPRODUCED IN PART OR WHOLE WITHOUT
 PRIOR EXPRESSED PERMISSION OF SPURNT LIMITED

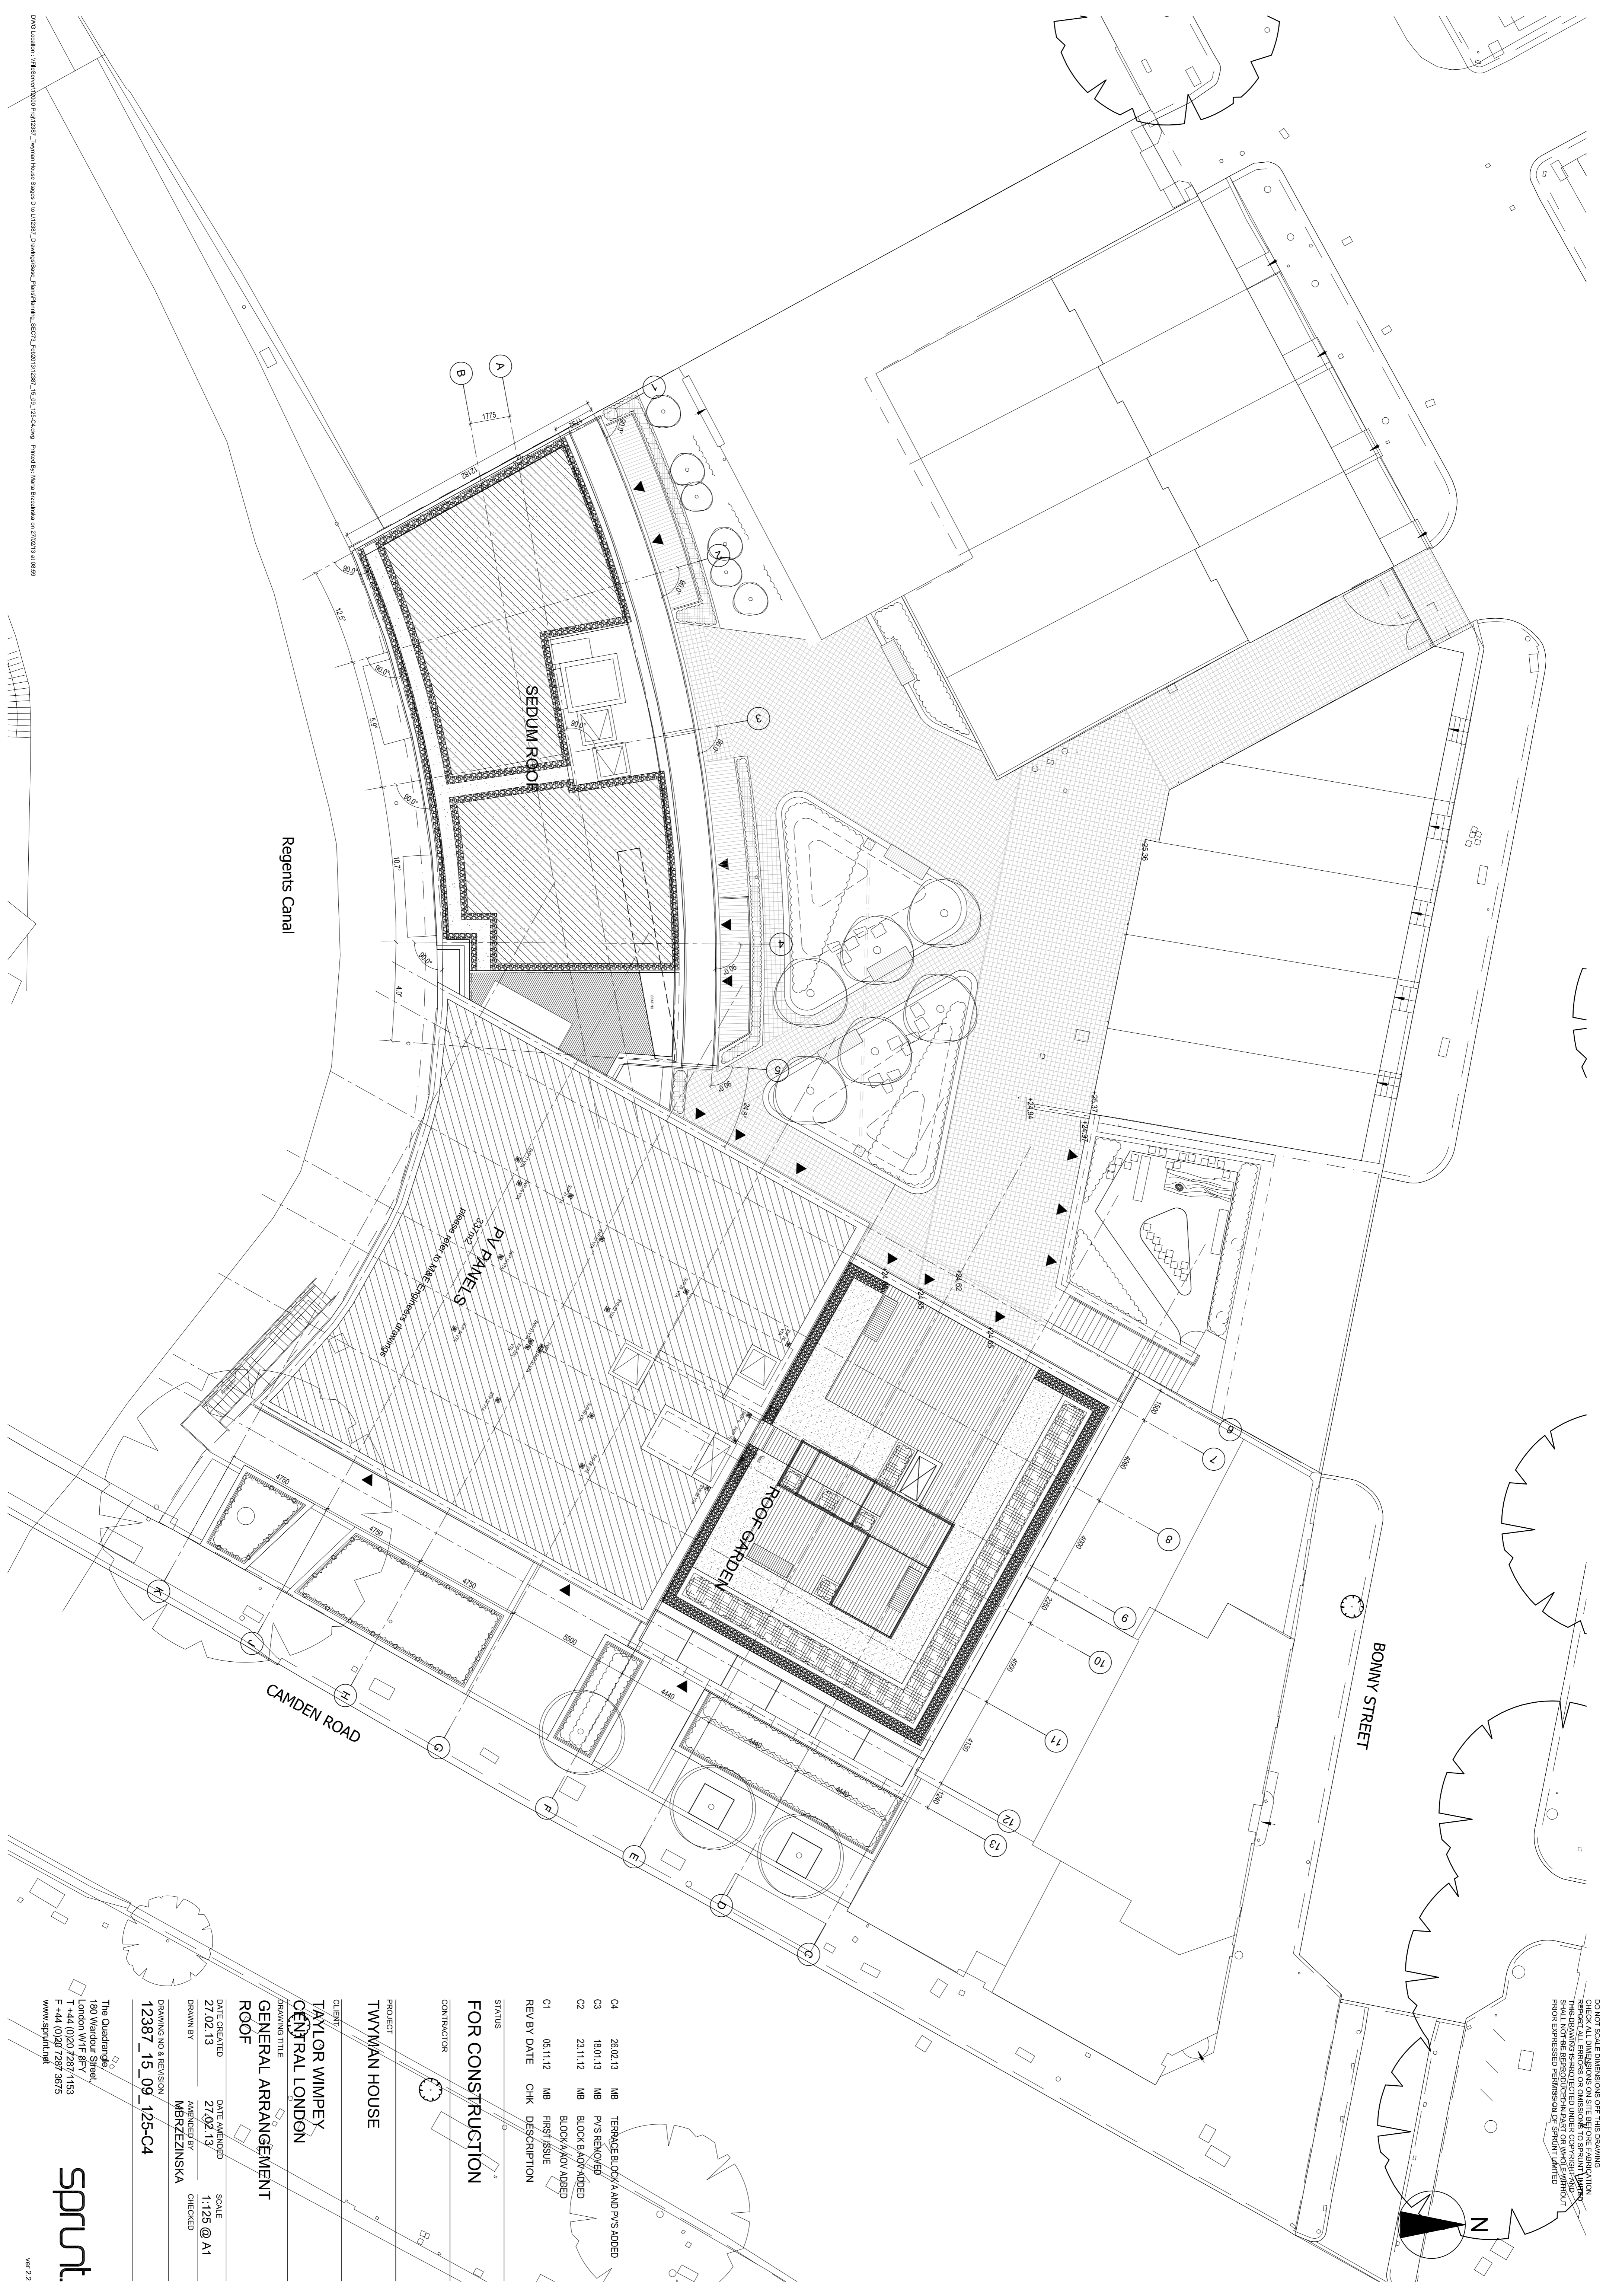

- C4 28.02.13 MB TERRACE BLOCK A AND PV'S ADDED
- C3 18.01.13 MB PV'S REMOVED
- C2 23.11.12 MB BLOCK B ADD ADDED
- C1 05.11.12 MB FIRST ISSUE
- REV BY DATE CHK DESCRIPTION

STATUS
FOR CONSTRUCTION

CONTRACTOR _____
 CHECKED _____

PROJECT
TWYMAN HOUSE

CLIENT
**TAYLOR WIMPEY
 CENTRAL LONDON**

DRAWING TITLE
**GENERAL ARRANGEMENT
 ROOF**

DATE CREATED 27.02.13 DATE AMENDED 27.02.13 SCALE 1:125 @ A1
 DRAWN BY MBRZEZINSKA CHECKED _____

DRAWING NO & REVISION
12387_15_09_125-C4

The Quadrant
 180 Wandour Street,
 London W1F 8EY
 T +44 (0)20 7287 1153
 F +44 (0)20 7287 3875
 www.spurnt.net

