


- FINISHES LEGEND:
- ① FACE BRICK - STAFFORDSHIRE BLUE BRINDLE SMOOTH : IBSTOCK (TBC)
 - ② FACE BRICK - WILFORD BUFF MULTI : TAYLOR MAXWELL (TBC)
 - ③ METAL FRAME WINDOWS / PATIO DOORS, FRAME COLOUR 7008 (TBC)
 - ④ METAL JULET BALCONIES, POWDERCOATED, COLOUR RAL 8022
 - ⑤ METAL / TIMBER BALCONIES, METAL POWDER COATED COLOUR RAL 8022
 - ⑥ METAL / GLASS BALUSTRADE
 - ⑦ GLASS CANOPY
 - ⑧ BLANK RECESSED WINDOWS

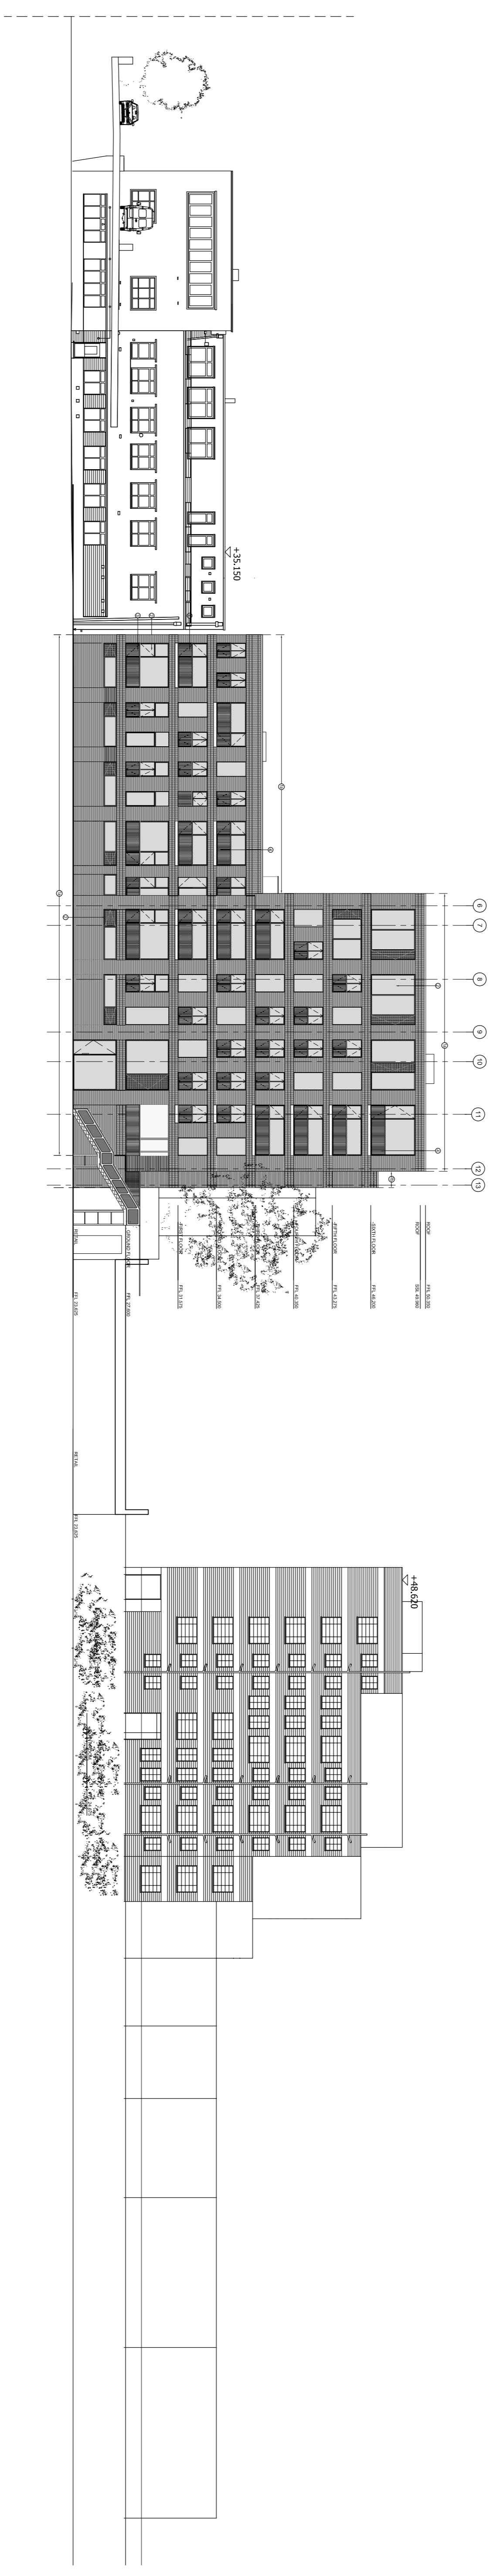

CANAL (SOUTH) ELEVATION

STATUS
 C1 SB 25.02.13 MB ISSUE FOR CONSTRUCTION
 REV BY DATE CHK DESCRIPTION

FOR CONSTRUCTION

CONTRACTOR
 WILLMOTT DIXON

PROJECT
 TWYMAN HOUSE

CLIENT
 TAYLOR WIMPEY
 CENTRAL LONDON

DRAWING TITLE
 CANAL (SOUTH)
 ELEVATION

DATE CREATED 27.02.13 DATE AMENDED 27.02.13 SCALE 1:250 @ A1
 DRAWN BY MBRZEZINSKA AMENDED BY MBRZEZINSKA CHECKED
 DRAWING NO & REVISION 12387_30_03_250-C1

The Quadrangle,
 180 Wandour Street,
 London W1F 8PY
 T +44 (0)20 7287 1153
 F +44 (0)20 7287 2675
 www.spurnt.net

