


DO NOT SCALE DIMENSIONS OFF THIS DRAWING  
 THIS DRAWING IS PROTECTED UNDER COPYRIGHT AND  
 REPORT ALL ERRORS OR OMISSIONS TO SPURNT LIMITED  
 PRIOR TO CONSTRUCTION AND PERMITTED PERMITS  
 AND PERMISSION OF SPURNT LIMITED

- FINISHES LEGEND:
- ① FACE BRICK - STAFFORDSHIRE BLUE BRINDLE SMOOTH : IBSTOCK (TBC)
  - ② FACE BRICK - WILFORD BUFF MULTI : TAYLOR MAXWELL (TBC)
  - ③ METAL FRAME WINDOWS / PATIO DOORS, FRAME COLOUR 7006 (TBC)
  - ④ METAL JULET BALCONIES, POWDERCOATED, COLOUR RAL 8022
  - ⑤ METAL / TIMBER BALCONIES, METAL POWDER COATED COLOUR RAL 8022
  - ⑥ METAL / GLASS BALUSTRADE
  - ⑦ GLASS CANOPY
  - ⑧ BLANK RECESSED WINDOWS

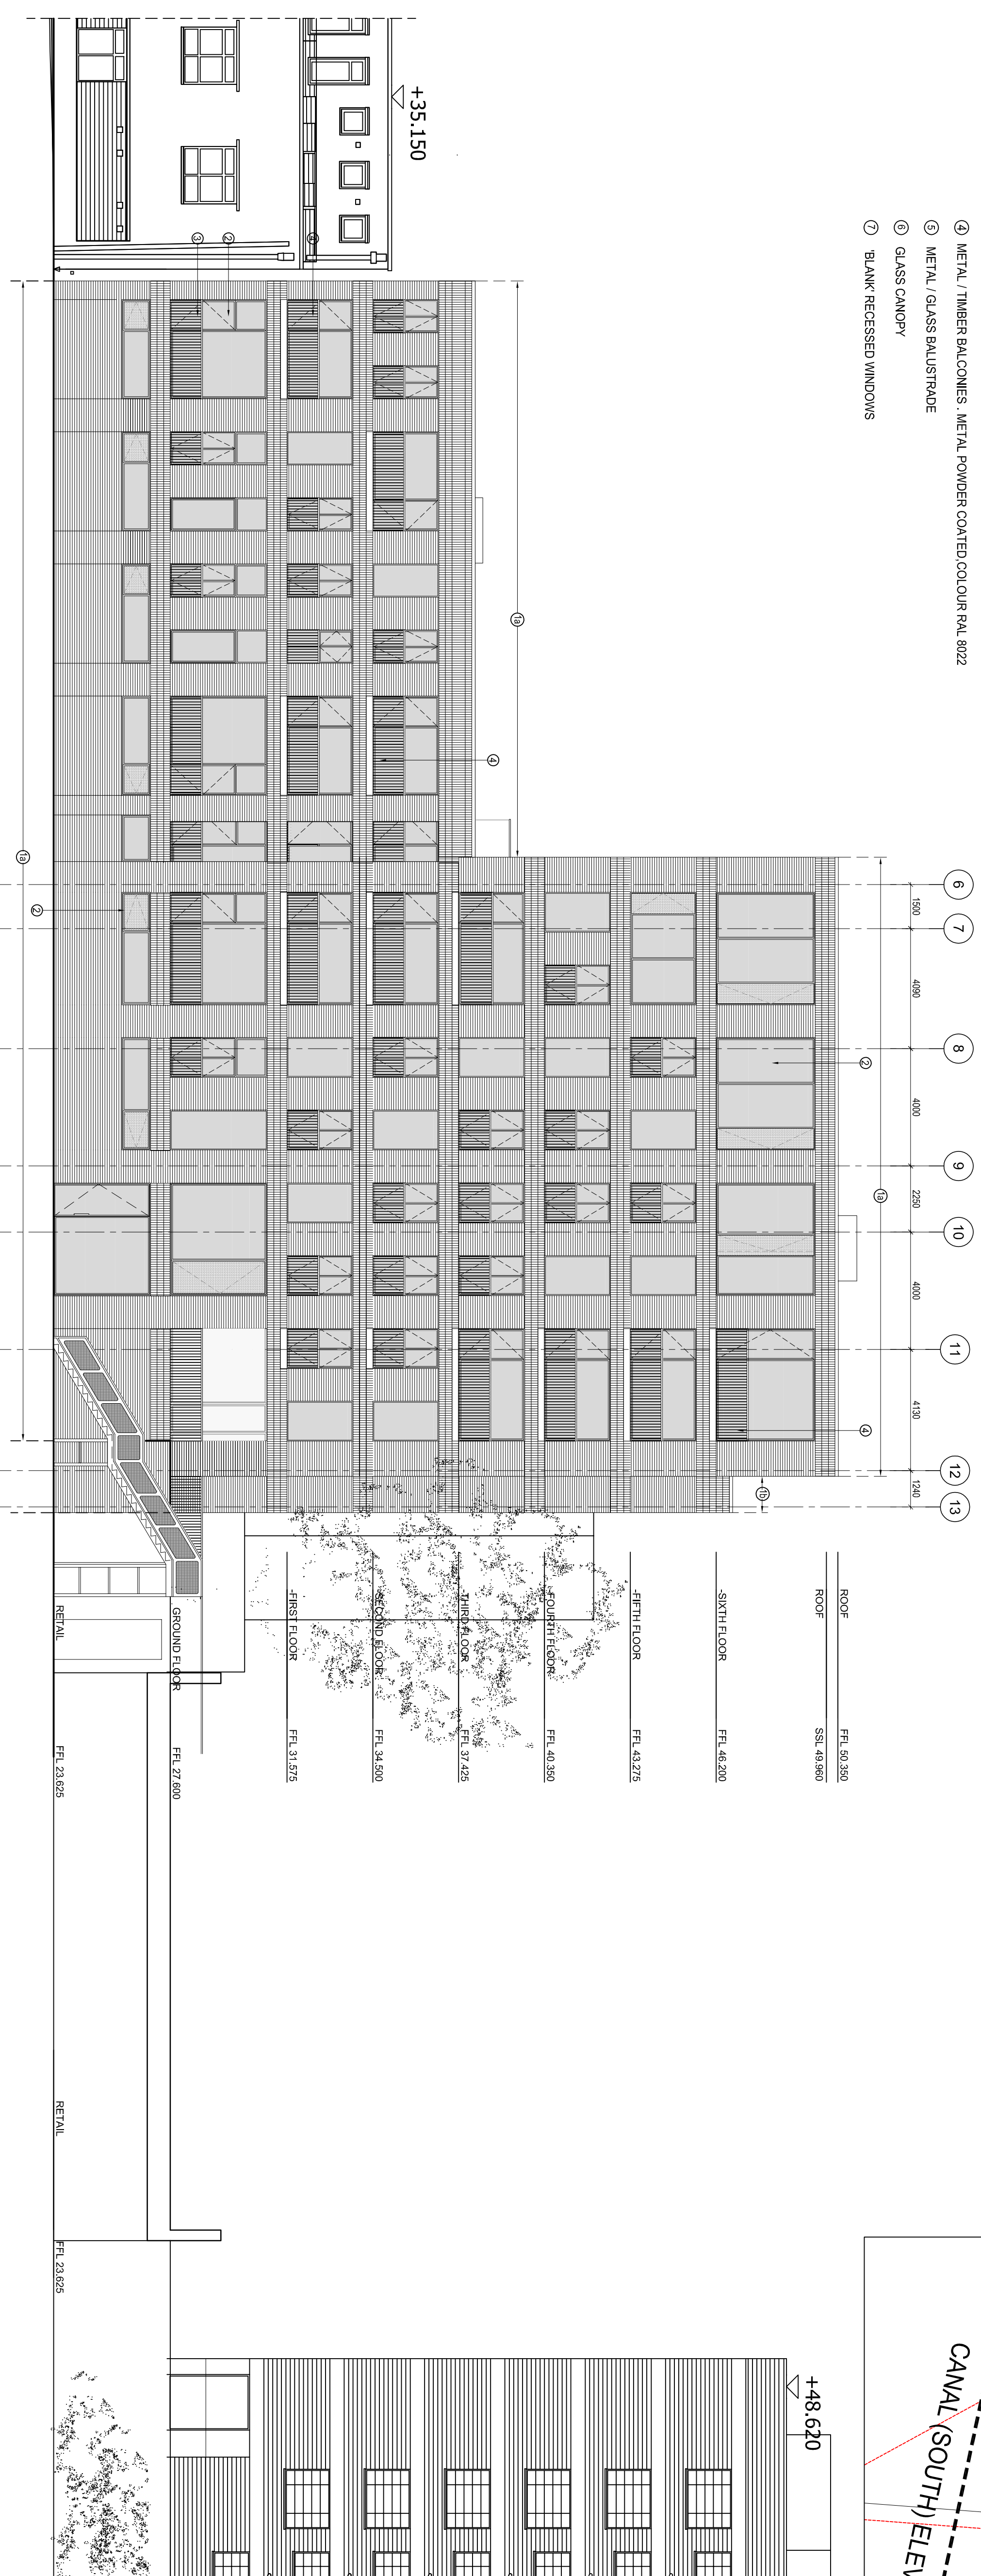

CANAL (SOUTH) ELEVATION

STATUS  
 C1 SB 25.02.13 MB ISSUE FOR CONSTRUCTION  
 REV BY DATE CHK DESCRIPTION

FOR CONSTRUCTION

CONTRACTOR  
 WILLMOTT DIXON

PROJECT  
 TWYMAN HOUSE

CLIENT  
 TAYLOR WIMPEY  
 CENTRAL LONDON

DRAWING TITLE  
 CANAL (SOUTH)  
 ELEVATION

DATE CREATED 27.02.13 SCALE 1:125 @ A1  
 DATE AMENDED 27.02.13  
 DRAWN BY MBRZEZINSKA CHECKED  
 DRAWING NO & REVISION 12387\_30\_03\_125-C1

The Quadrangle,  
 180 Wandour Street,  
 London W1F 8EY  
 T +44 (0)20 7287 1153  
 F +44 (0)20 7287 2675  
 www.spurnt.net

