
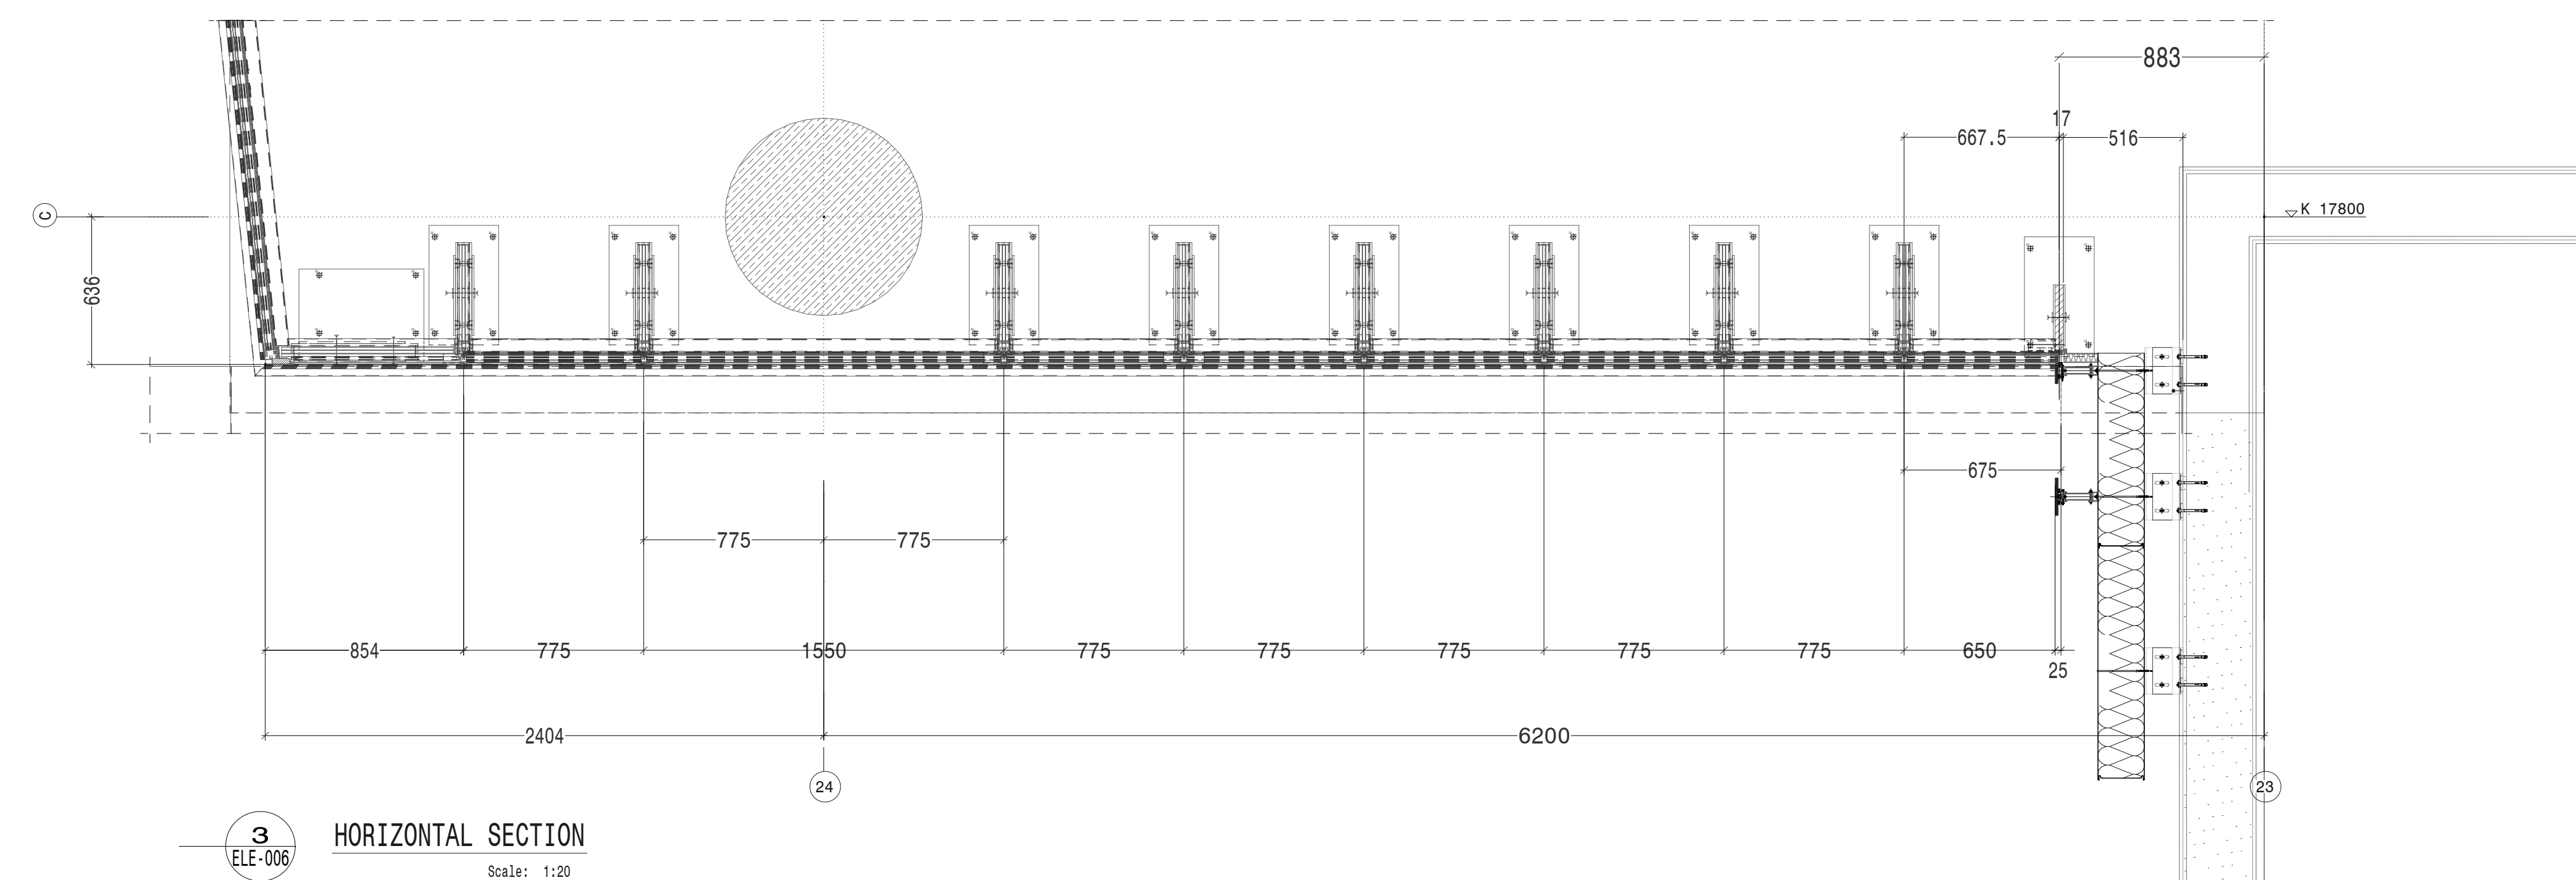
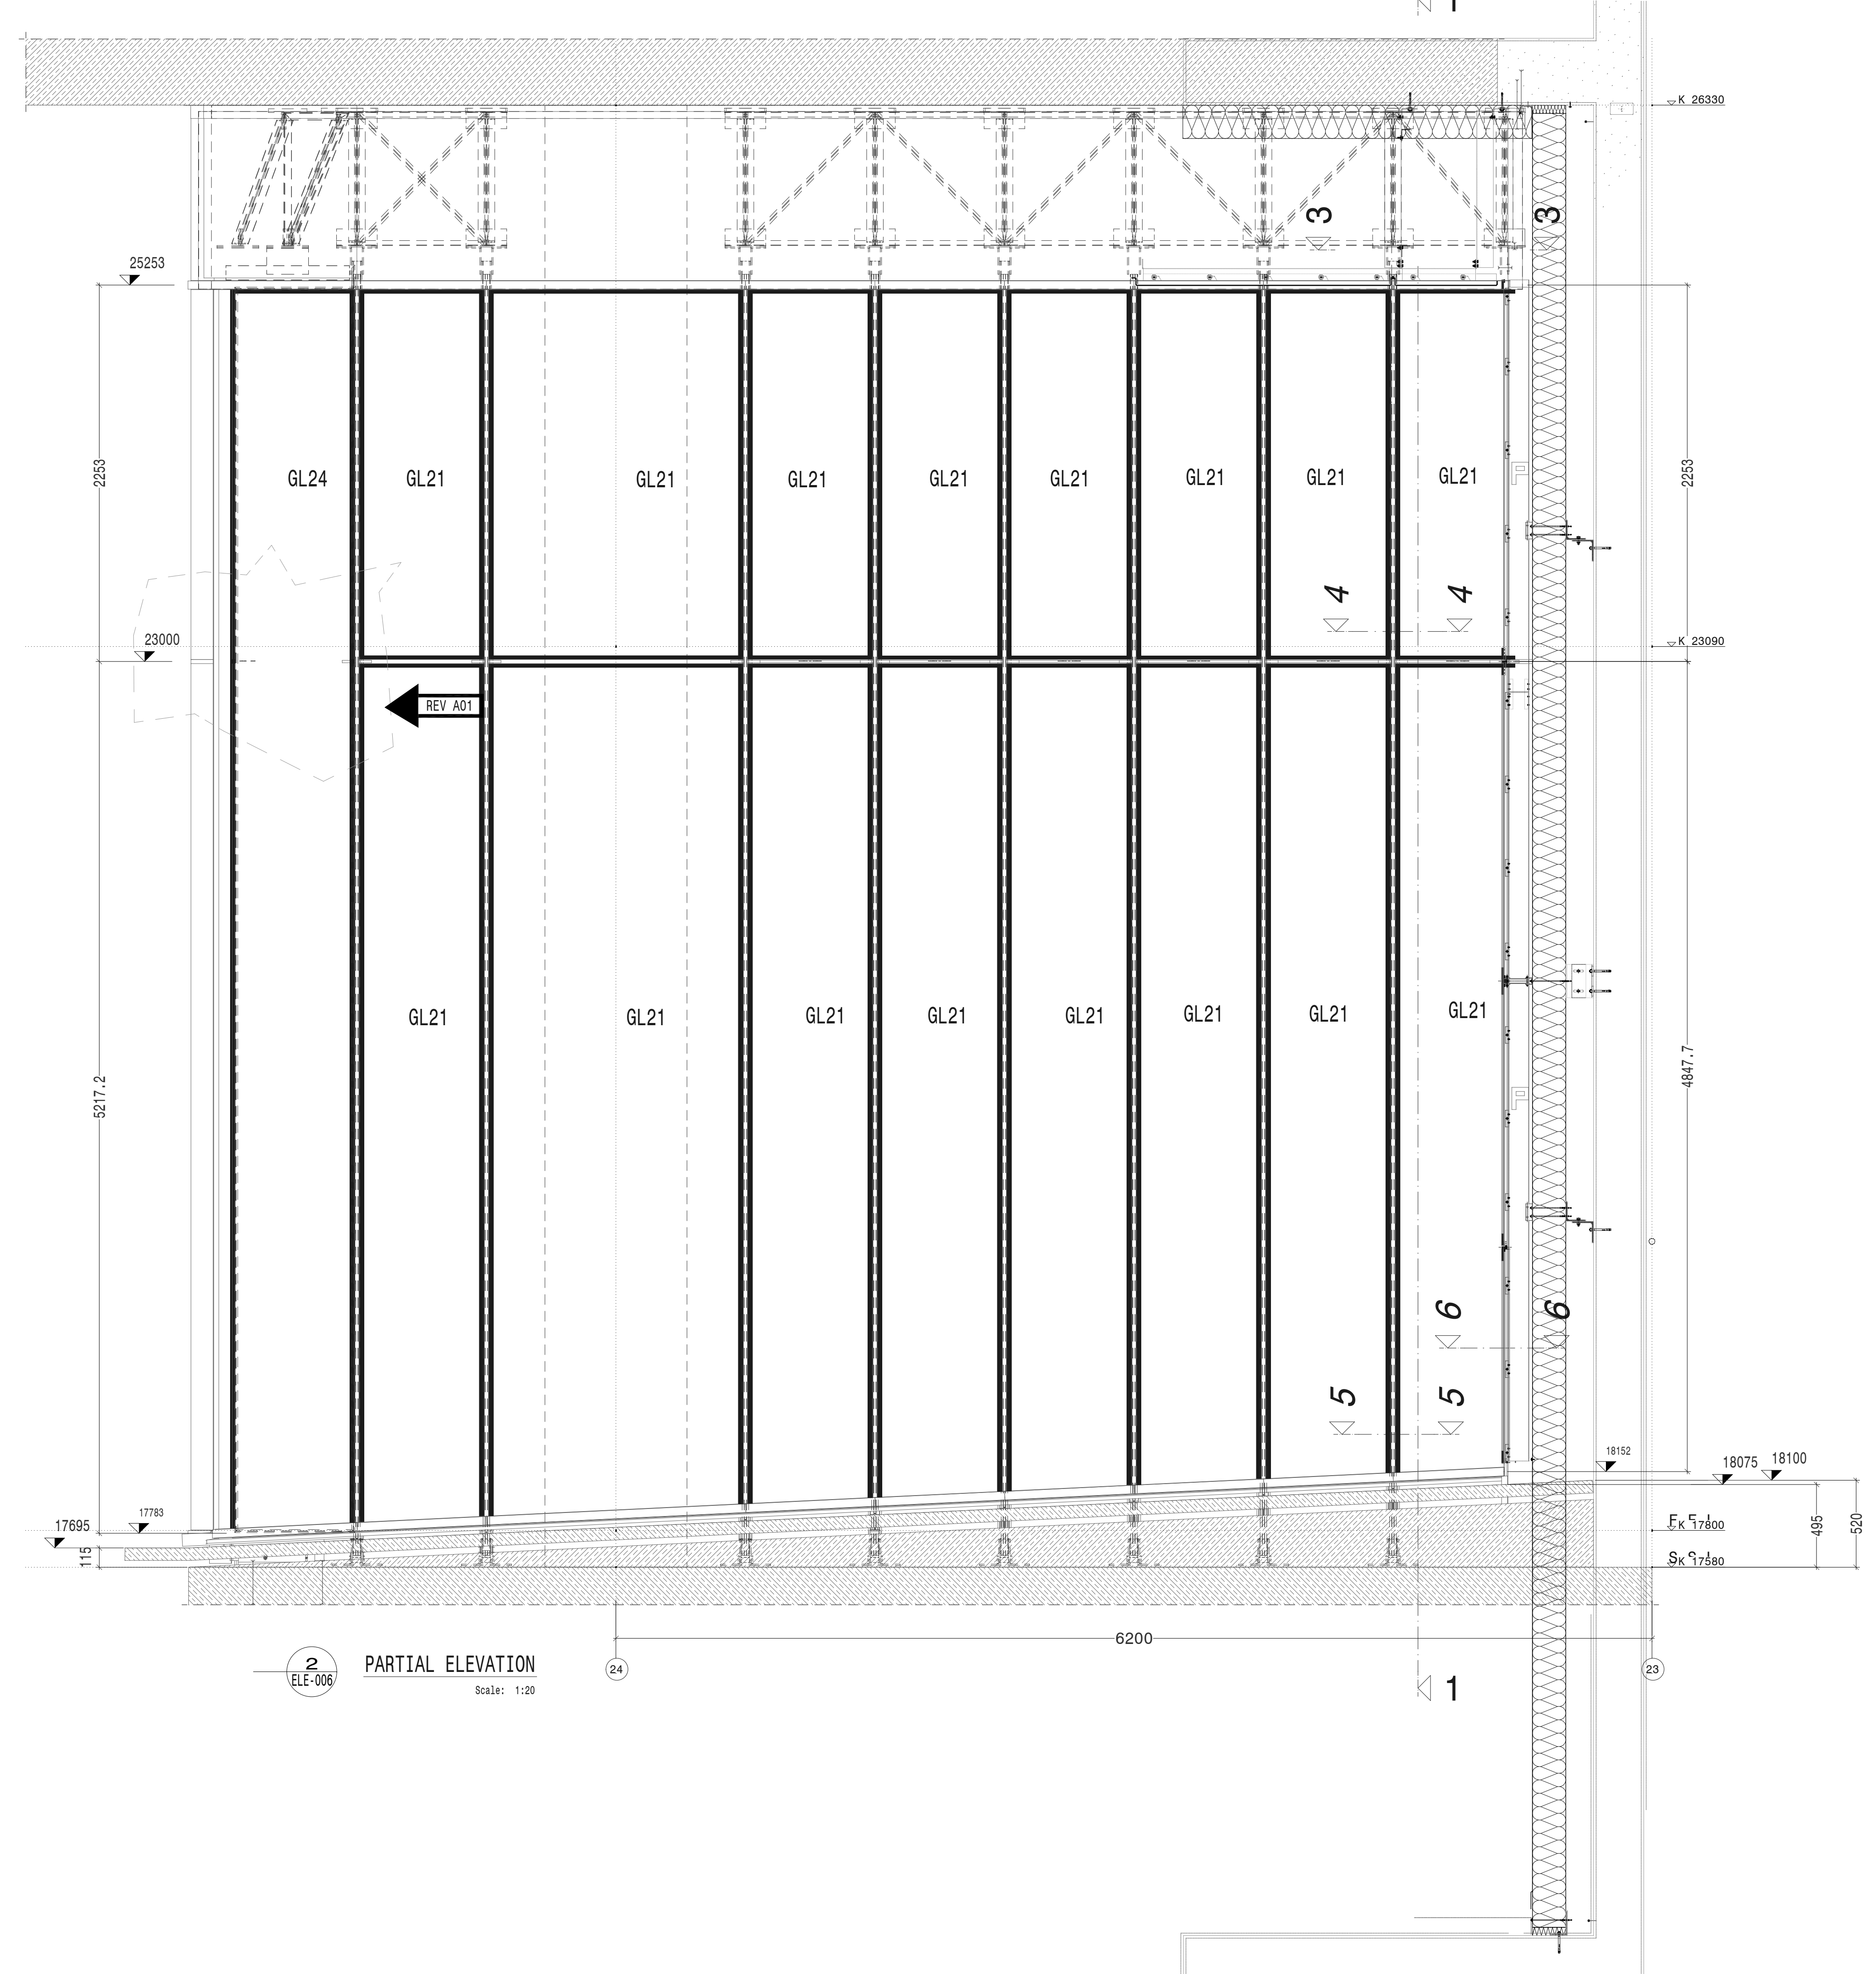


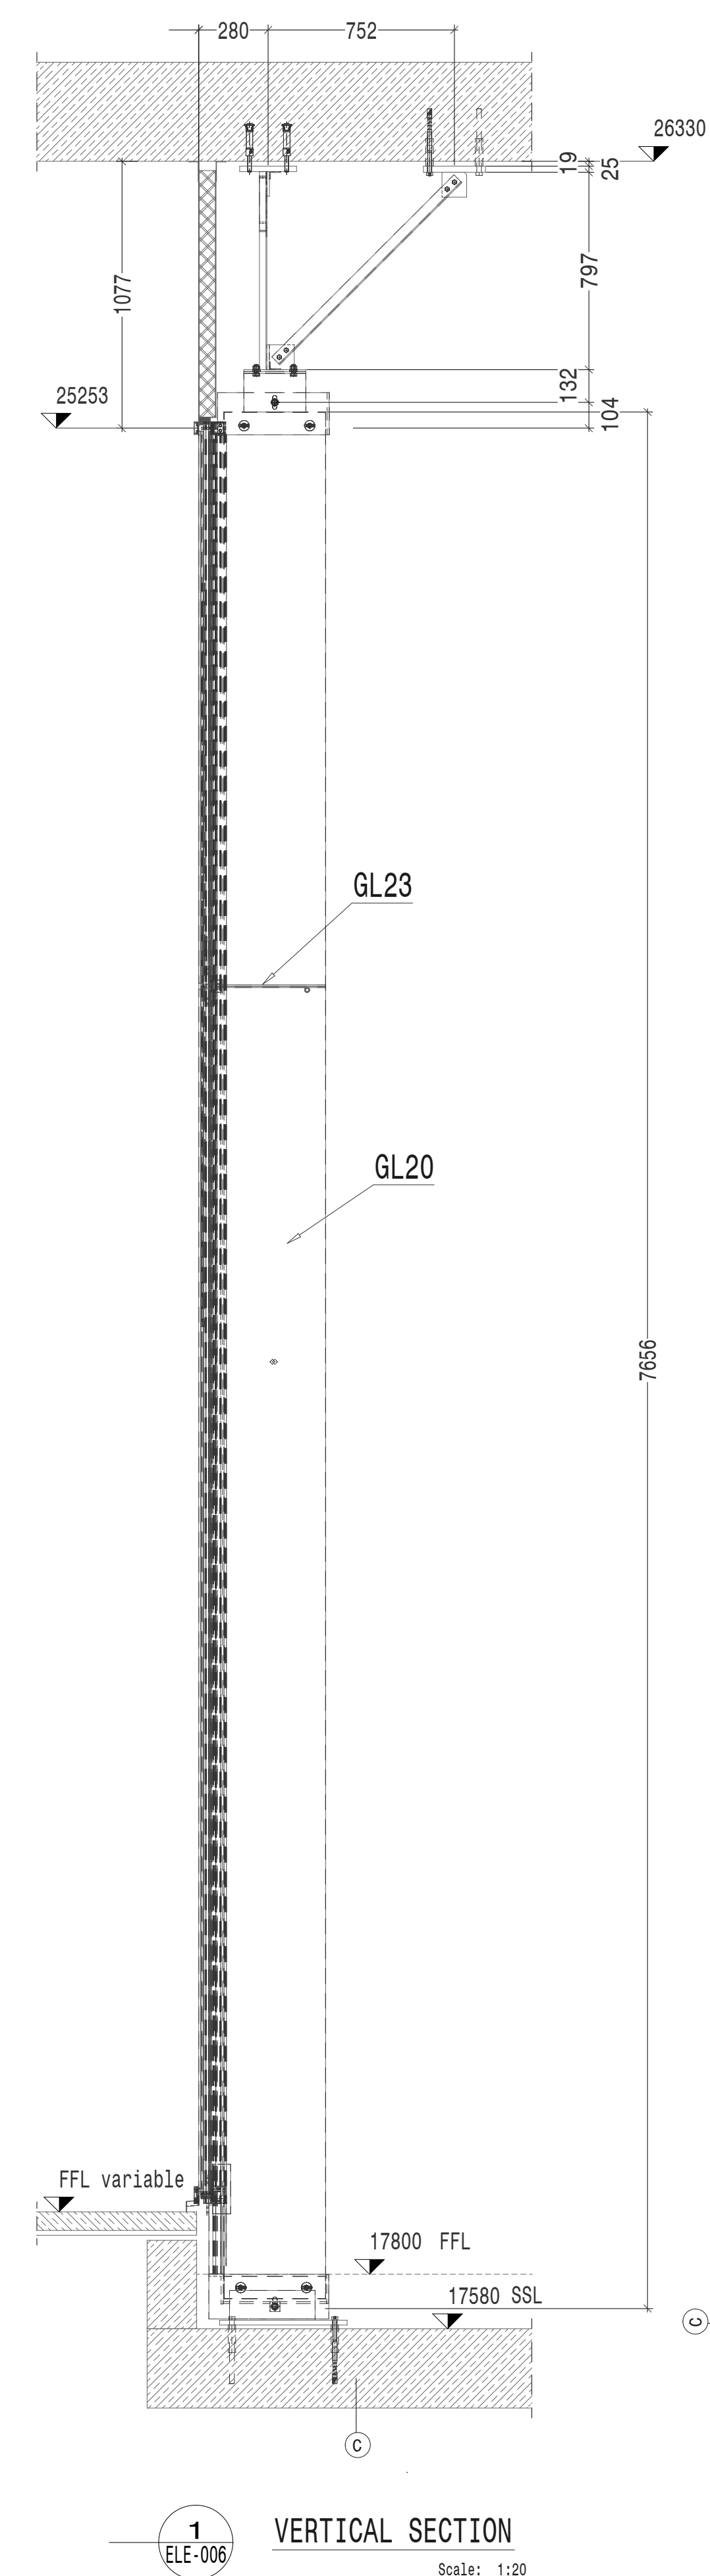

Project

COMMERCIAL IN CONFIDENCE
Prepared For
UKCMRI Construction Ltd.



Project No: 211P90626

NOTES:

*By others

Not for Disclosure, Strictly
Private and Confidential

Key Plan

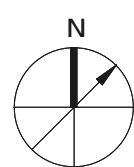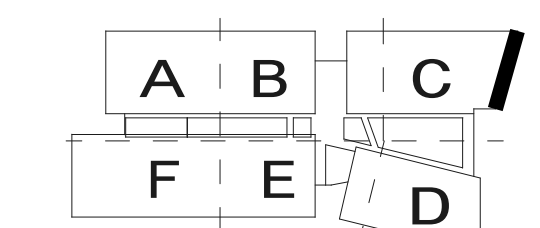

Do not scale dimensions from drawings
Site verify all dimensions prior to construction
Report all discrepancies to Architect immediately
This drawing is to be read in conjunction with all relevant
documents and drawings

[illegible]

STATUS	STATUS OF PREVIOUS ISSUE REVIEW (FOR NEW REVIEW ONLY)			
•	=	A	B	C

Drawn by:	Reviewed by:
AH	-
Drawn Date:	Scale:
09-01-2013	1:20
Project No:	Size:
211P90626	A0

PART. ELEVATION EWS 4F
Teaching Lab Glazing
BLOCK C, GRID B/23-24
North

Drawing Number: Revision:

3300-LXX-ZX-ELE-4601 -A01