
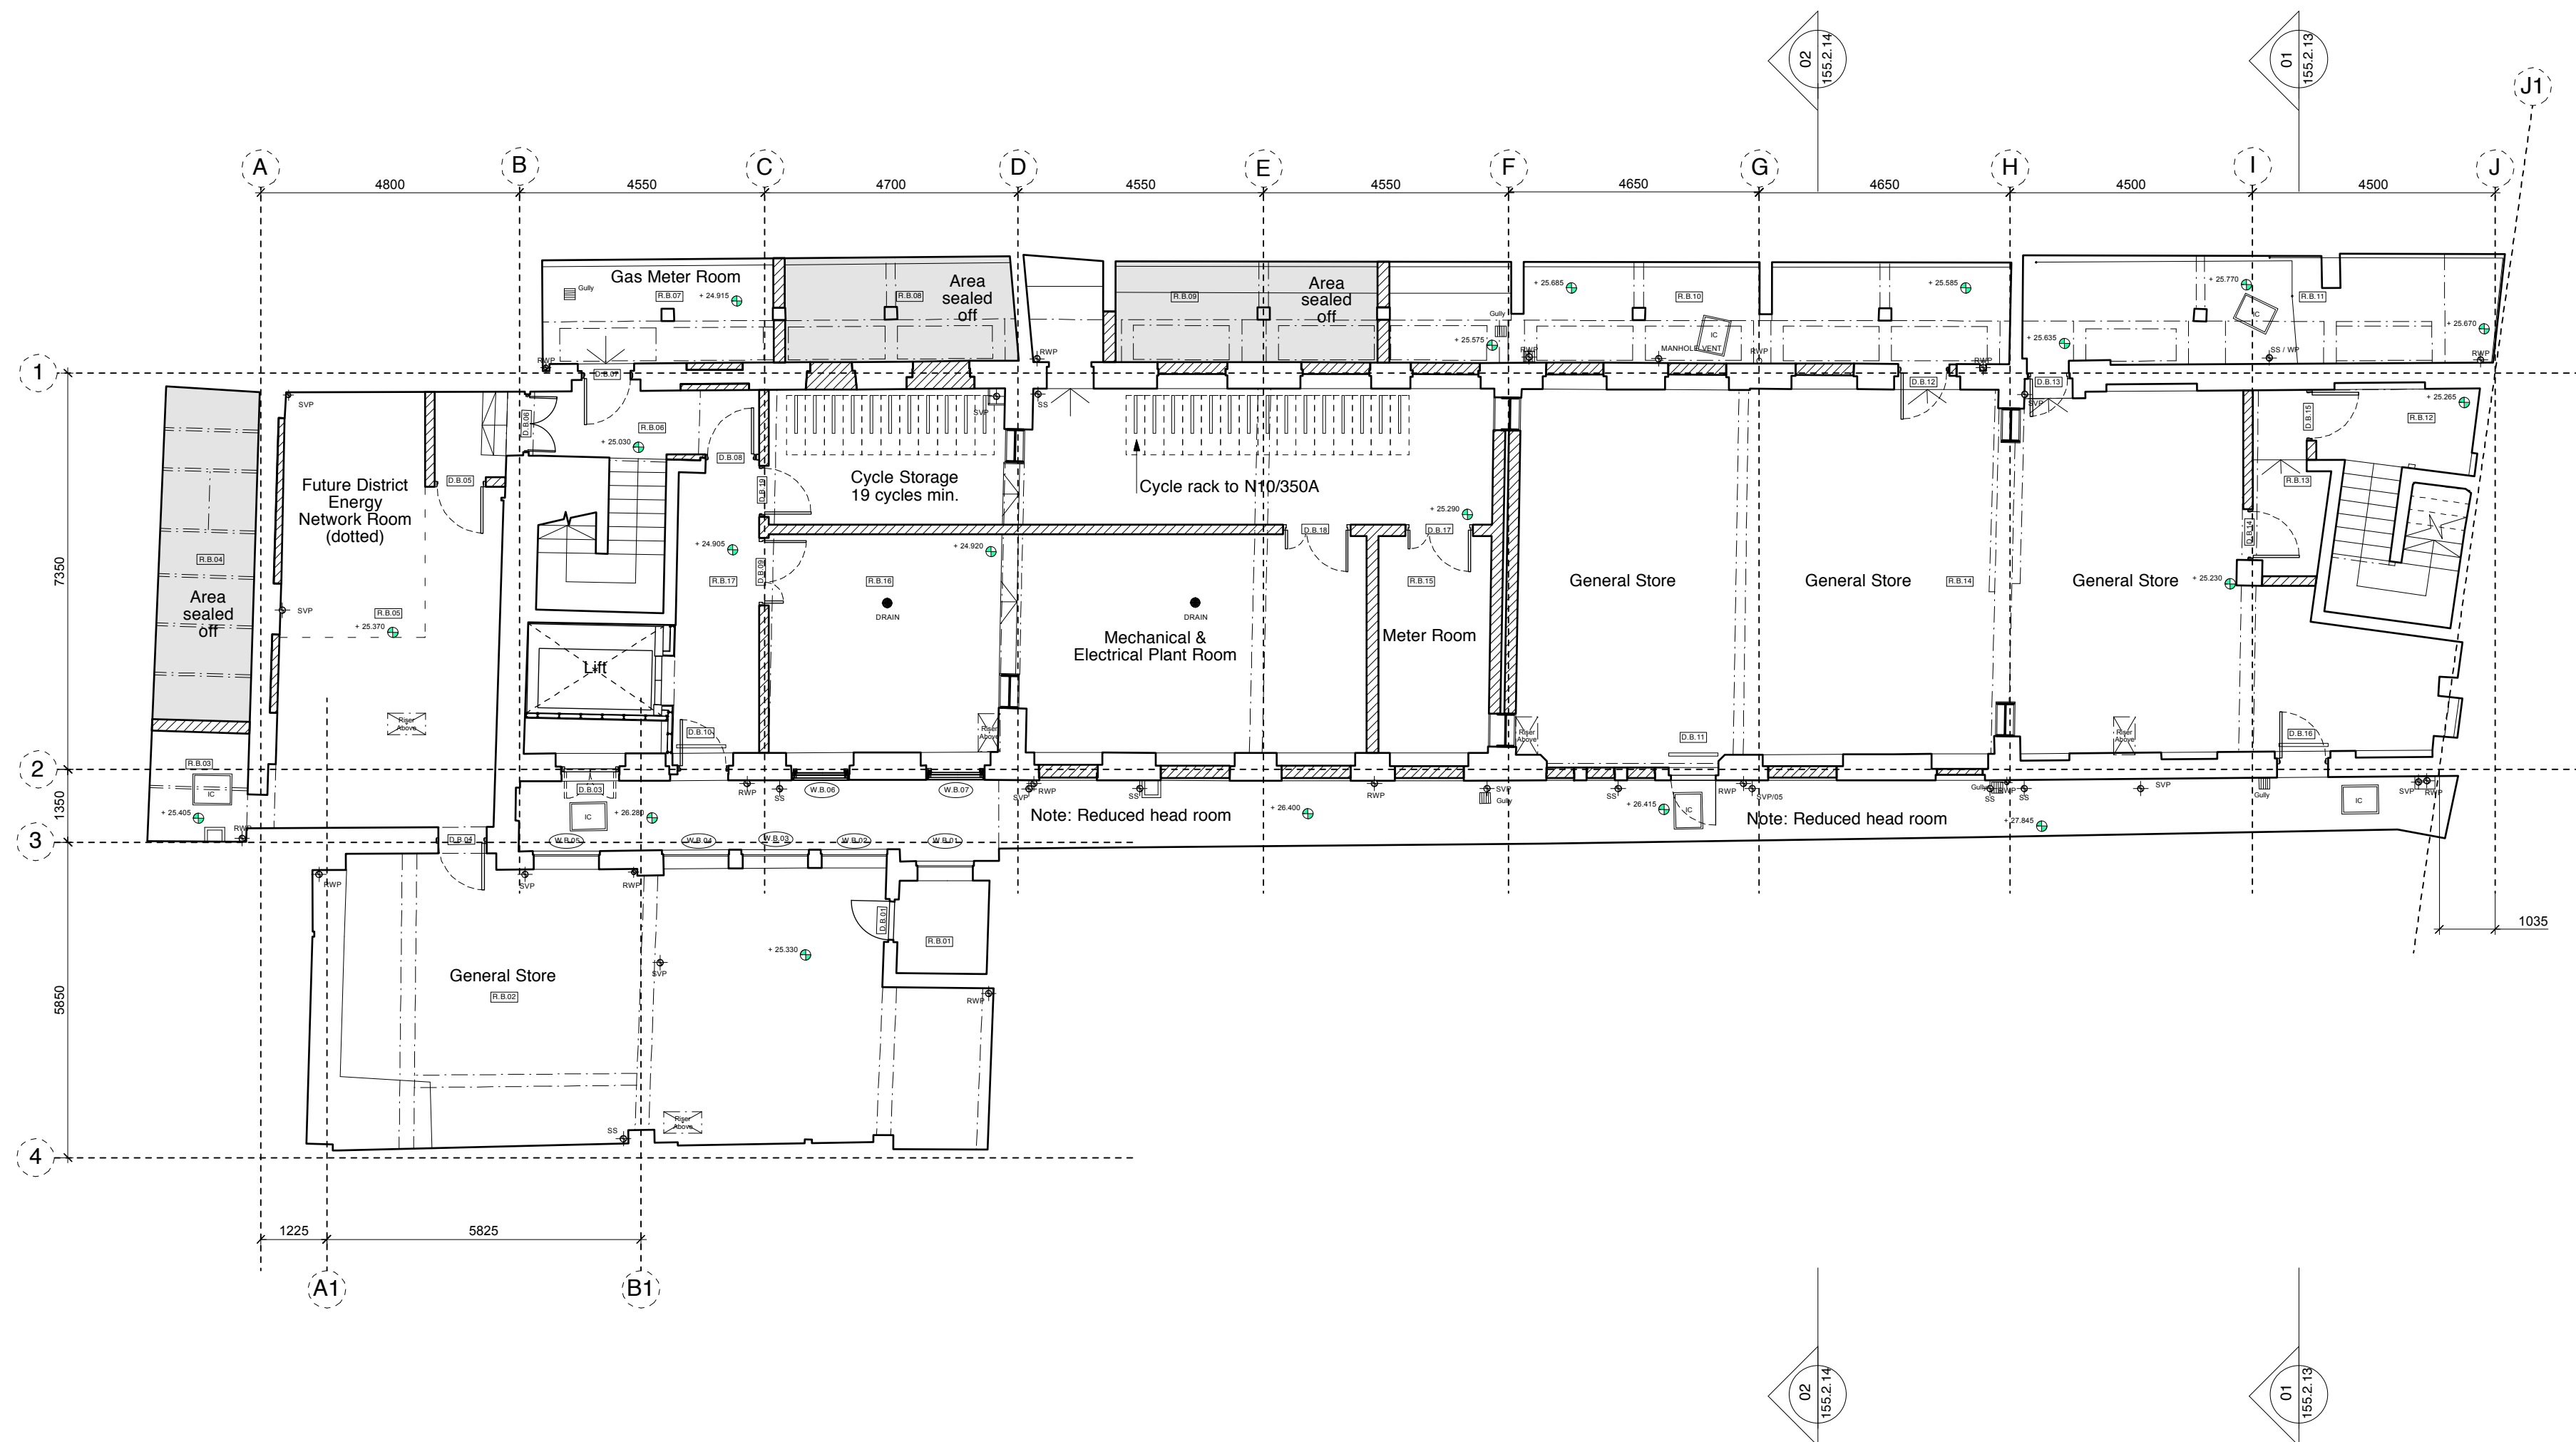


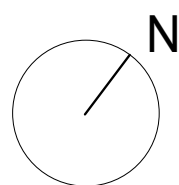

notes	
KEY:	Level FFL
+ 38.300 max. A.O.D.	
Unit A8(2B 4P)	Unit Ref (no. of Bedrooms no. Bedspaces)
	Unit entrance
	Zone for possible future lift
	Site boundary

B	27 03 13	Issued for Planning
A	17 09 10	Issued for Planning
	24 06 09	Issued for Planning

P L A N N I N G

rev	date	comments
DSDHA 8 Iliffe Yard London SE17 3QA T 020 7703 3555 F 020 7703 3890 E info@dsdha.co.uk W www.dsdha.co.uk		
project		
Suffolk House 1 -8 Whitfield Place London		
drawing title		
Proposed Basement Plan		
drawn	size	date
DA	A1/A3	20 05 09
drawing number		scale
P155_2_02		1:100 @ A1 1:200 @ A3
revision		
B		
REPORT DISCREPANCIES DO NOT SCALE FROM THIS DRAWING COPYRIGHT © DSDHA		USE LATEST REVISION CHECK DIMENSIONS ON SITE