


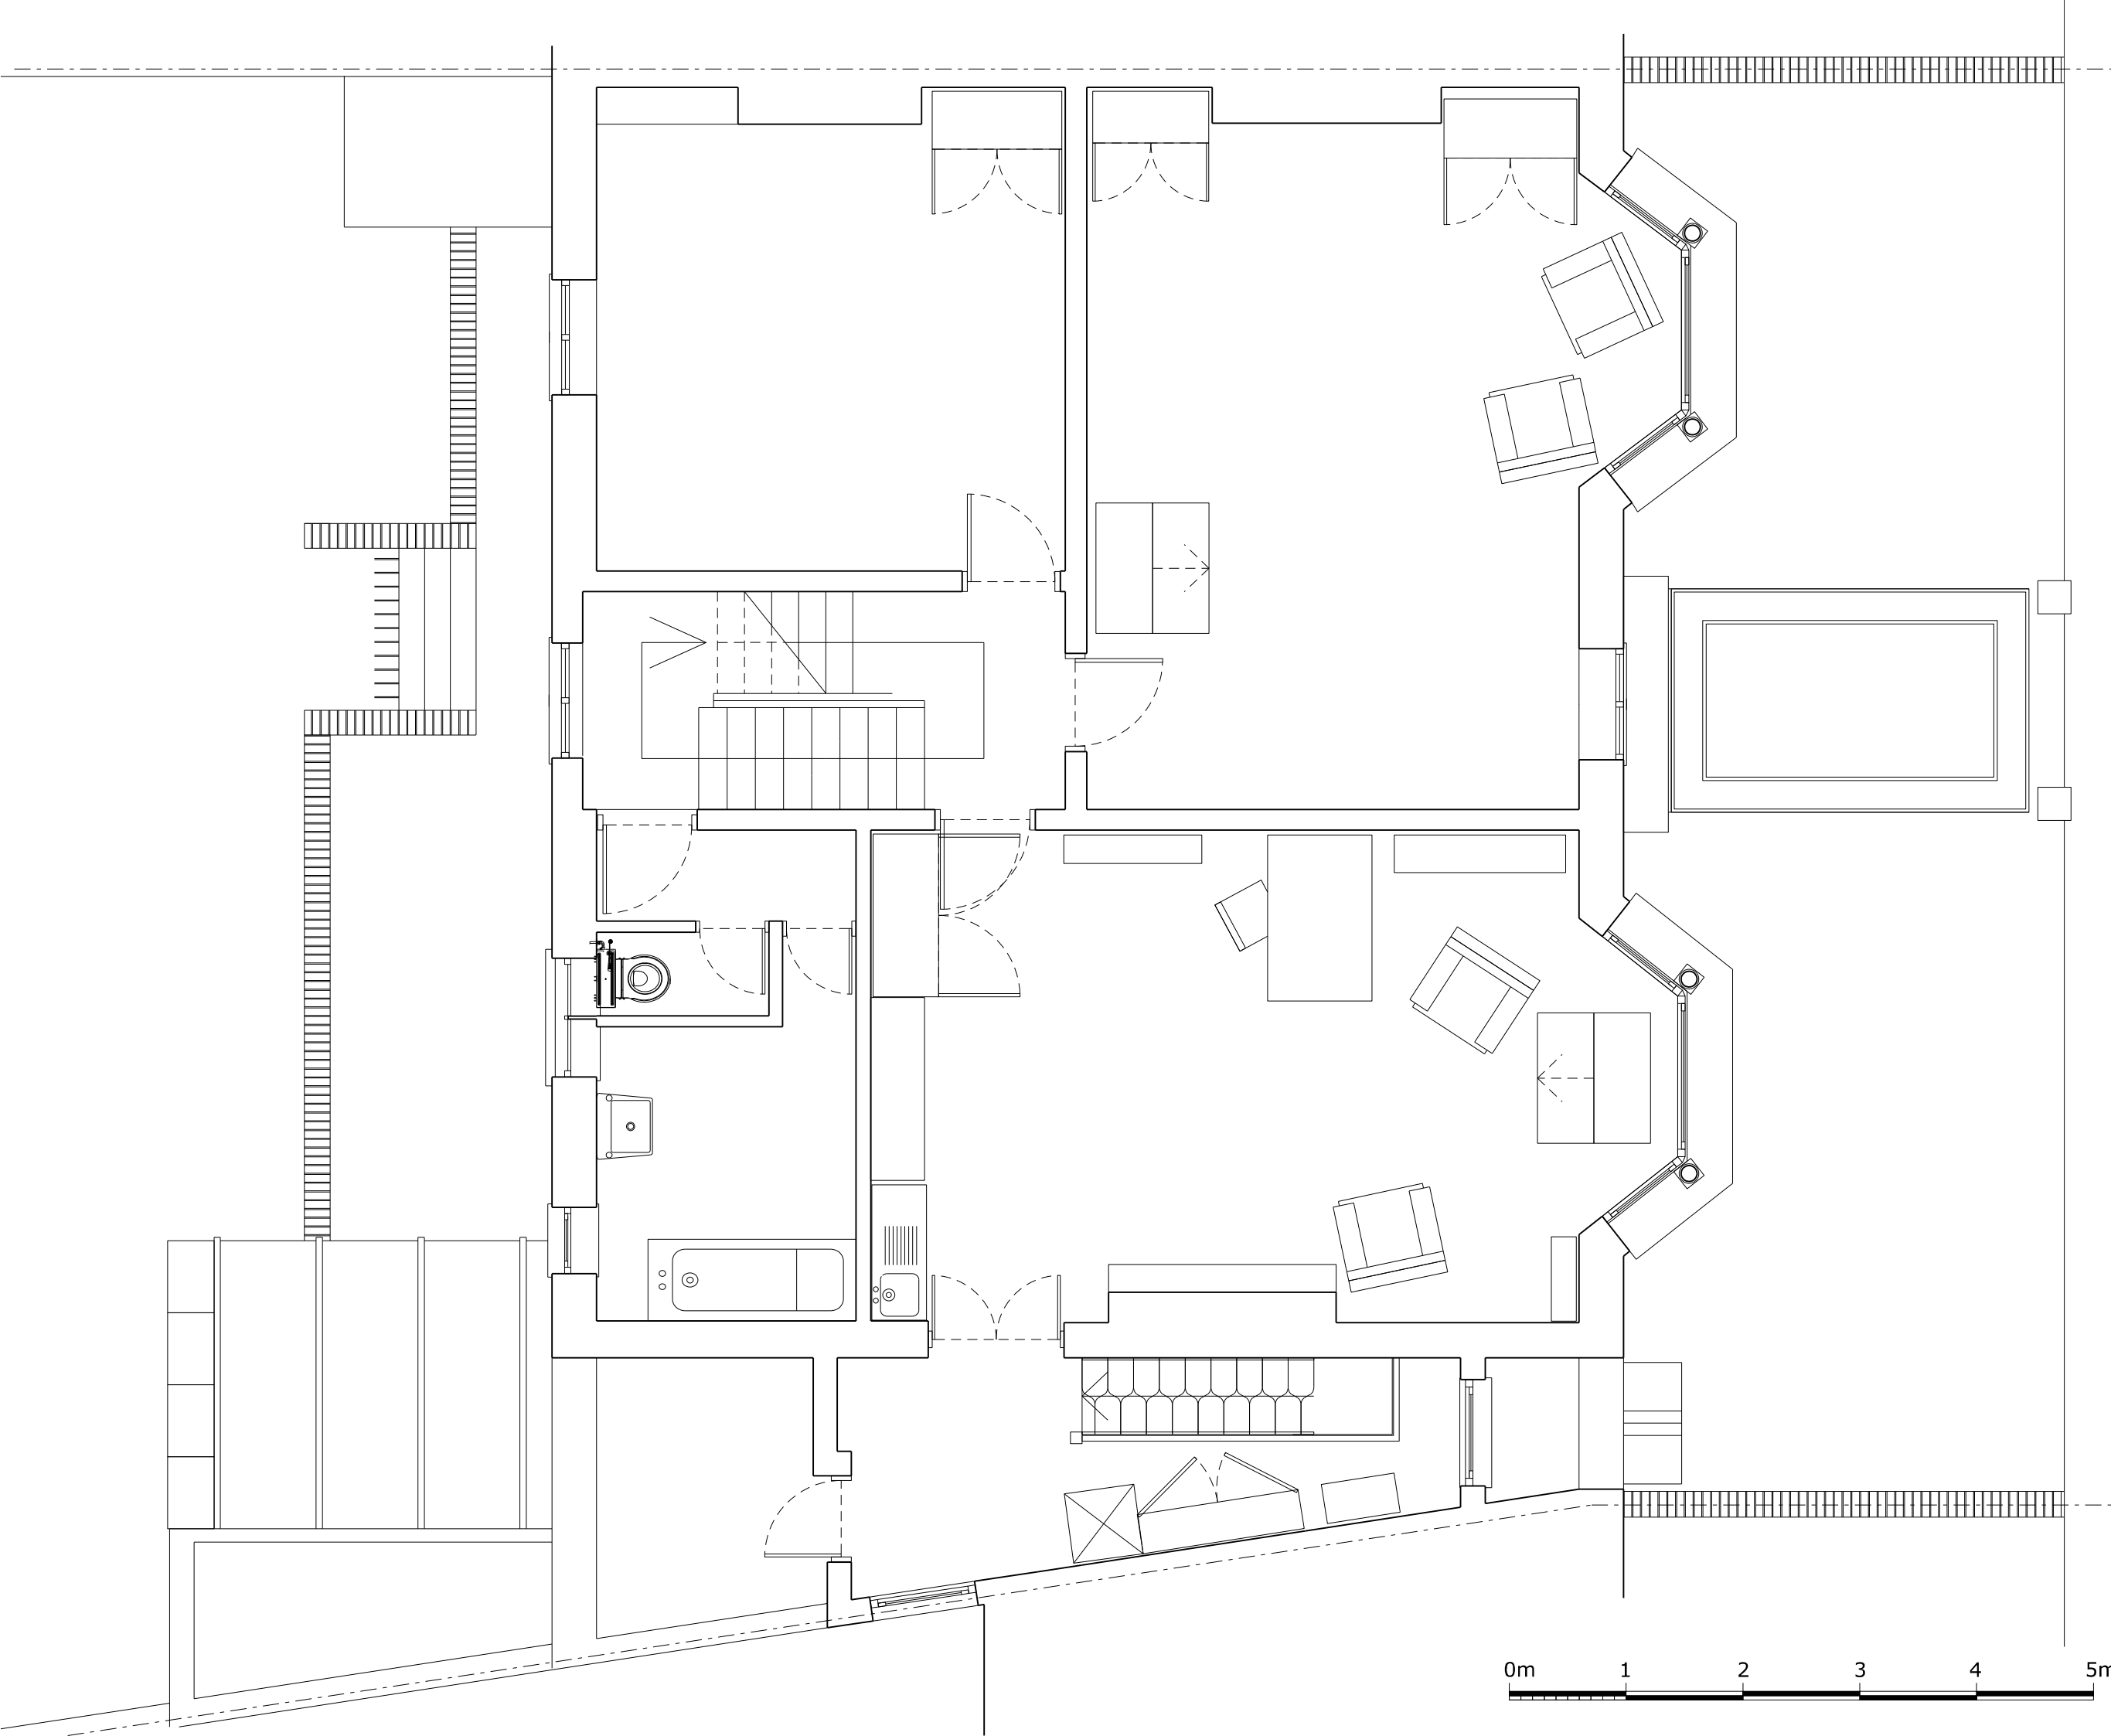

Contractor to check and verify all dimensions on site prior to commencing work. Any discrepancies to be reported to the architect immediately. This drawing is copyrighted

A3



Rev **P1** Date **26.04.13** Note **Planning**

Services

Structures

Client

Tony Cartlidge

Project title

South Hill Park Gardens

Drawing Title

First Floor_Existing

Scale @ A3 1:50

Project No.

175

Drawing no.

1103

Revision

P1

Status

Planning

Date of Issue

26.04.13



Clive Sall Architecture Ltd.

2 Providence Yard
Ezra Street
London E2 7RJ

Copyright © CLIVE SALL ARCHITECTURE LTD 2013

