

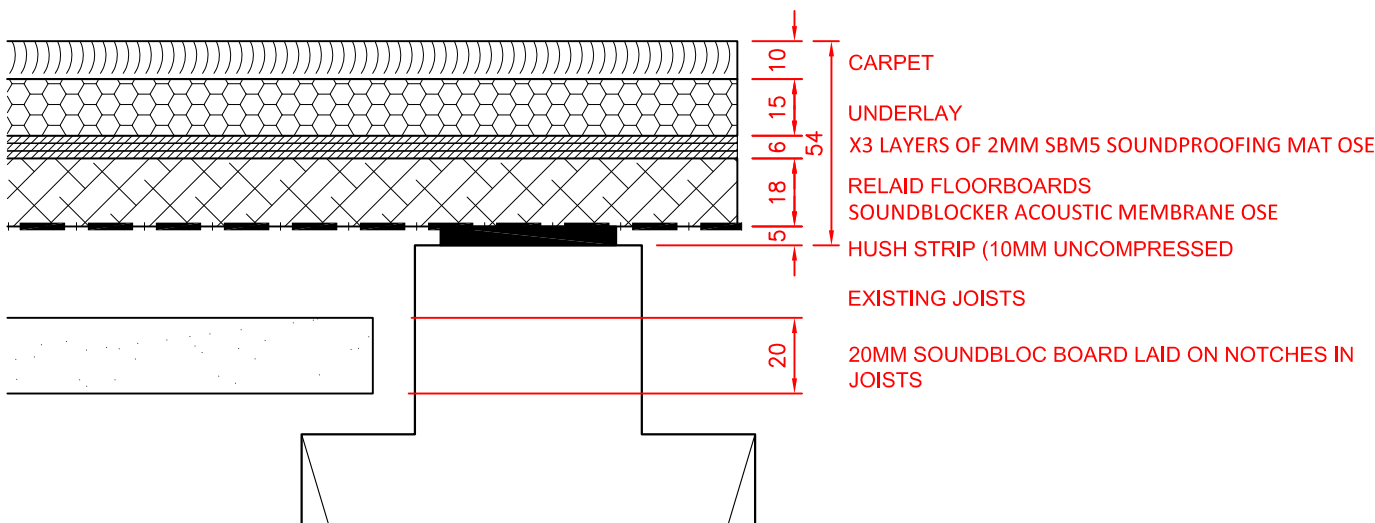


NOTE: ALL PUGGING TO BE LEFT UNDISTURBED IN FLOOR VOID, REMOVE ONLY LOCAL TO SERVICES


- 1 STONE FLOORING
- 2 TIMBER FLOORING
- 3 CARPET FLOORING

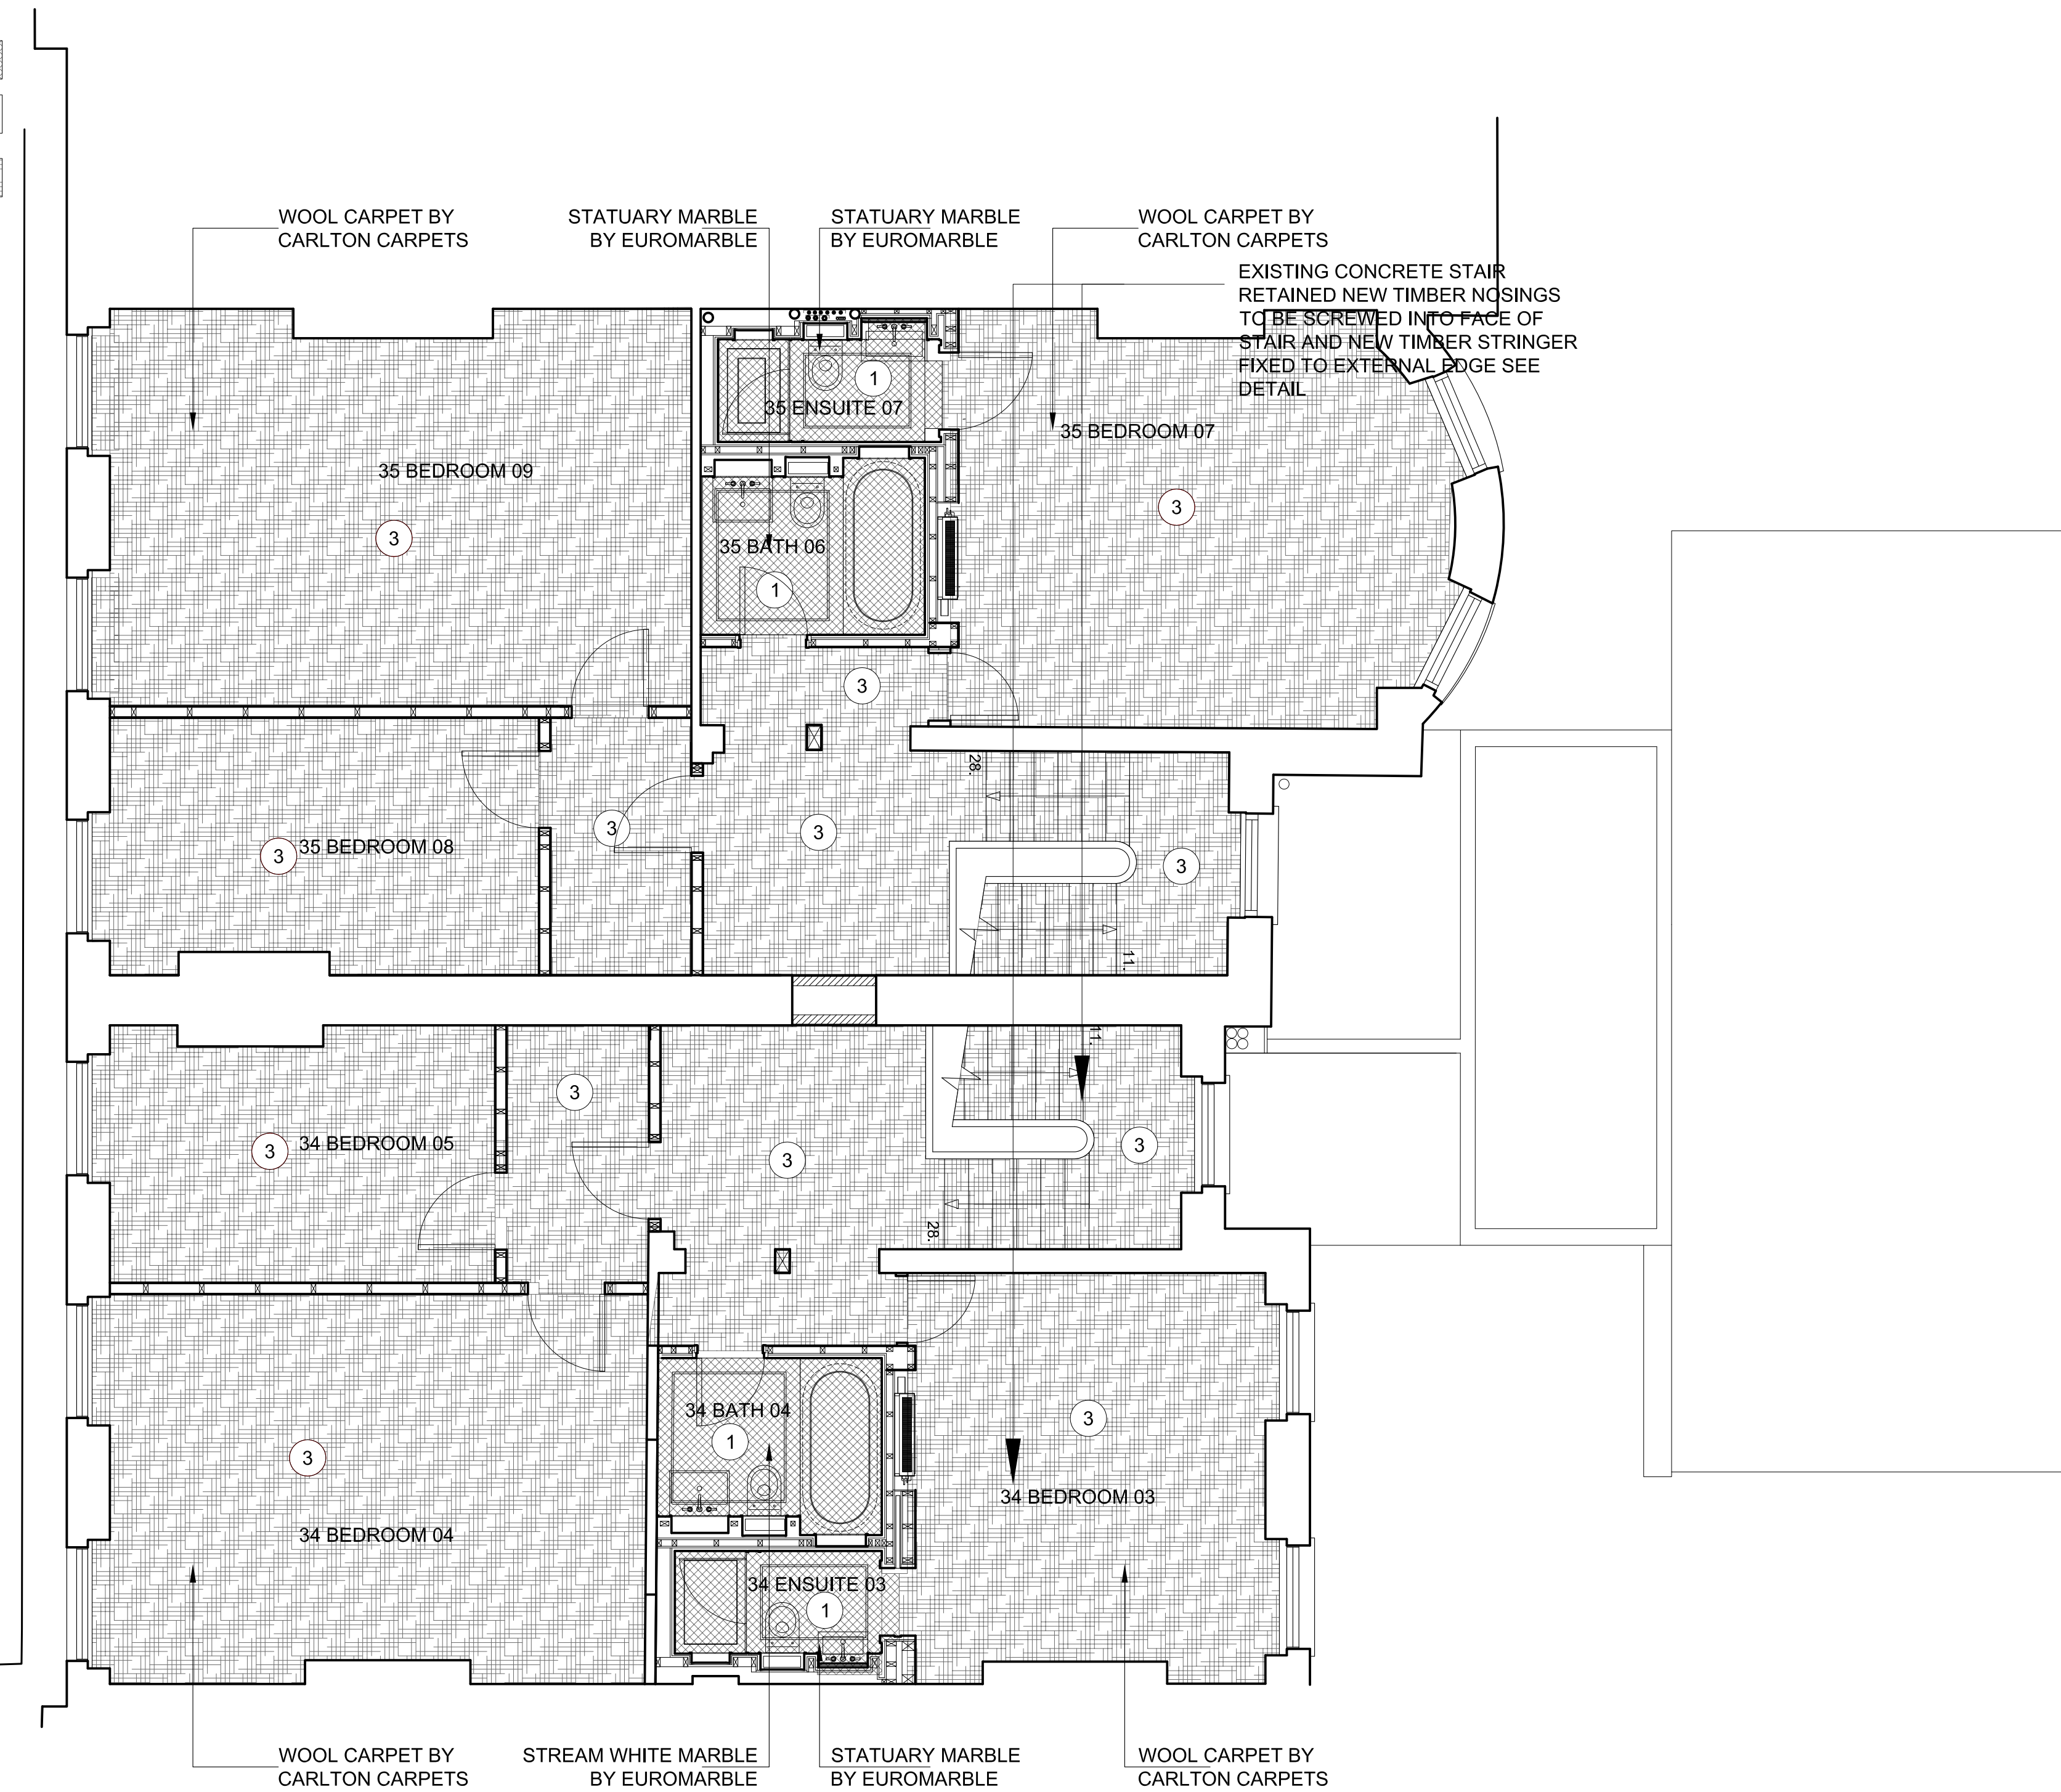

STANDARD CARPET DETAIL 1:2

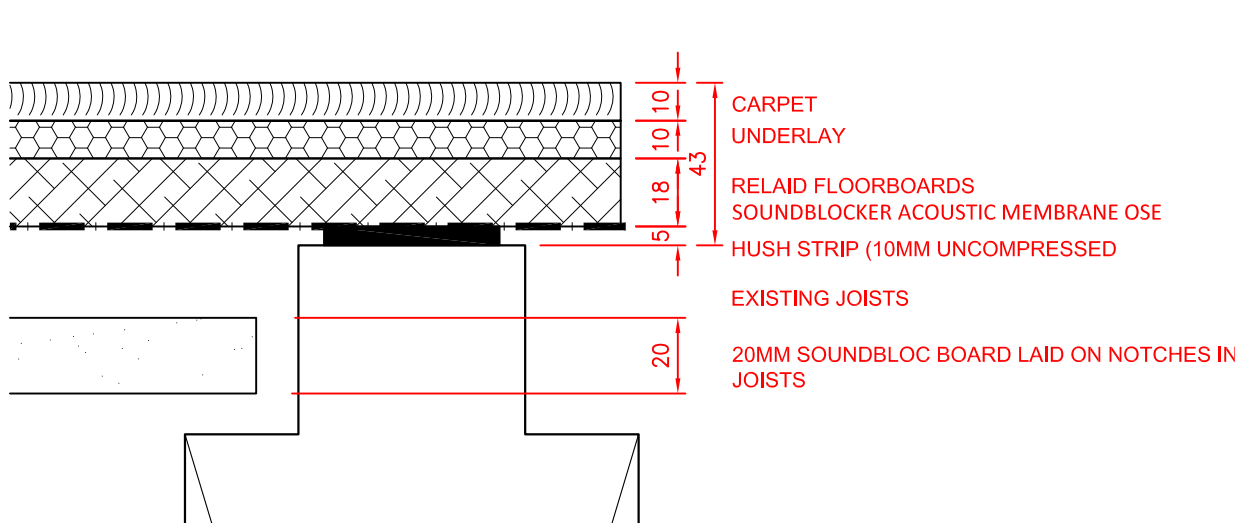

CARPET DETAIL HALL 1:2

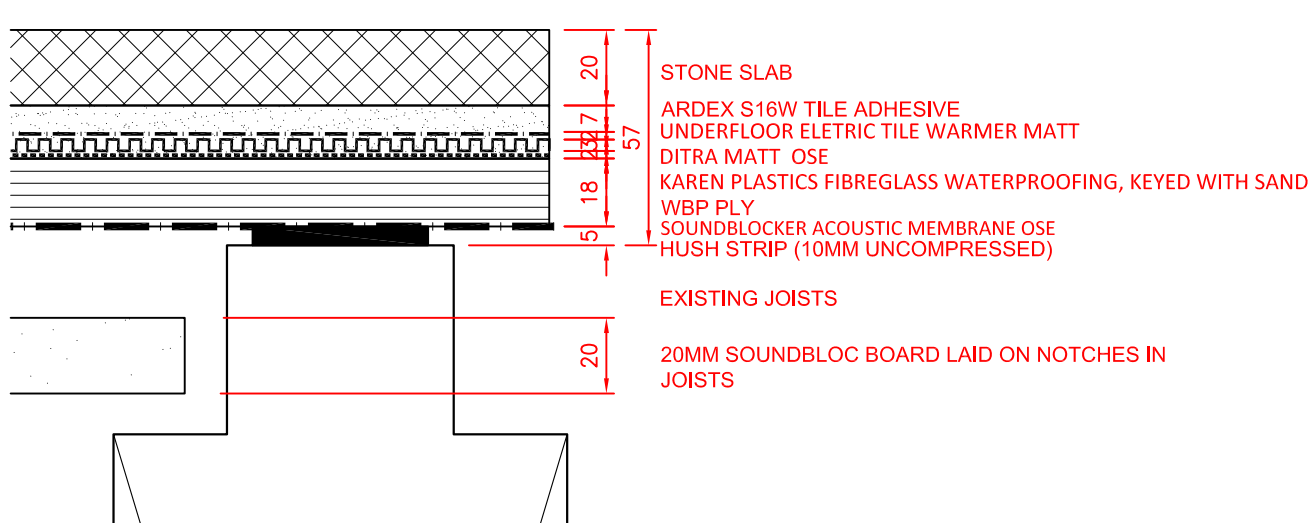

BATHROOM DETALS 1:2

NOTES :

All dimensions in millimetres.

All dimensions and levels are to be checked on site by the main contractor prior to commencing excavation works. any discrepancy is to be reported back to the designer for instruction.

This drawing is the property of ARGENT DESIGN LIMITED and may not be reproduced or disclosed to a third party in any form without written permission

## PLANNING

C	ISSUED TO PLANNING	01 / 04 / 13
B	FLOOR BUILD UP ADDED	28 / 06 / 11
A	ISSUED FOR CONSTRUCTION	18 / 05 11

CLIENT/PROJECT:

34-35 FITZROY SQUARE

SHEET TITLE:		
Third Floor Finishes Plan		
SCALE:	1:100 (A3)	DRAWN BY: AA
DATE:	2010-08-09	APPROVED: JC
DRAWING No:	3435FS-3F-135	Rev. No.: C

**ARGENT**  
DESIGN LIMITED

100 GEORGE STREET  
LONDON, W1U 8NU  
TELEPHONE: 020 7563 4250  
FAX: 020 7563 4251  
EMAIL : INFO@ARGENTDESIGN.CO.UK