



Neighbouring  
Property No. 18



SCALE BAR

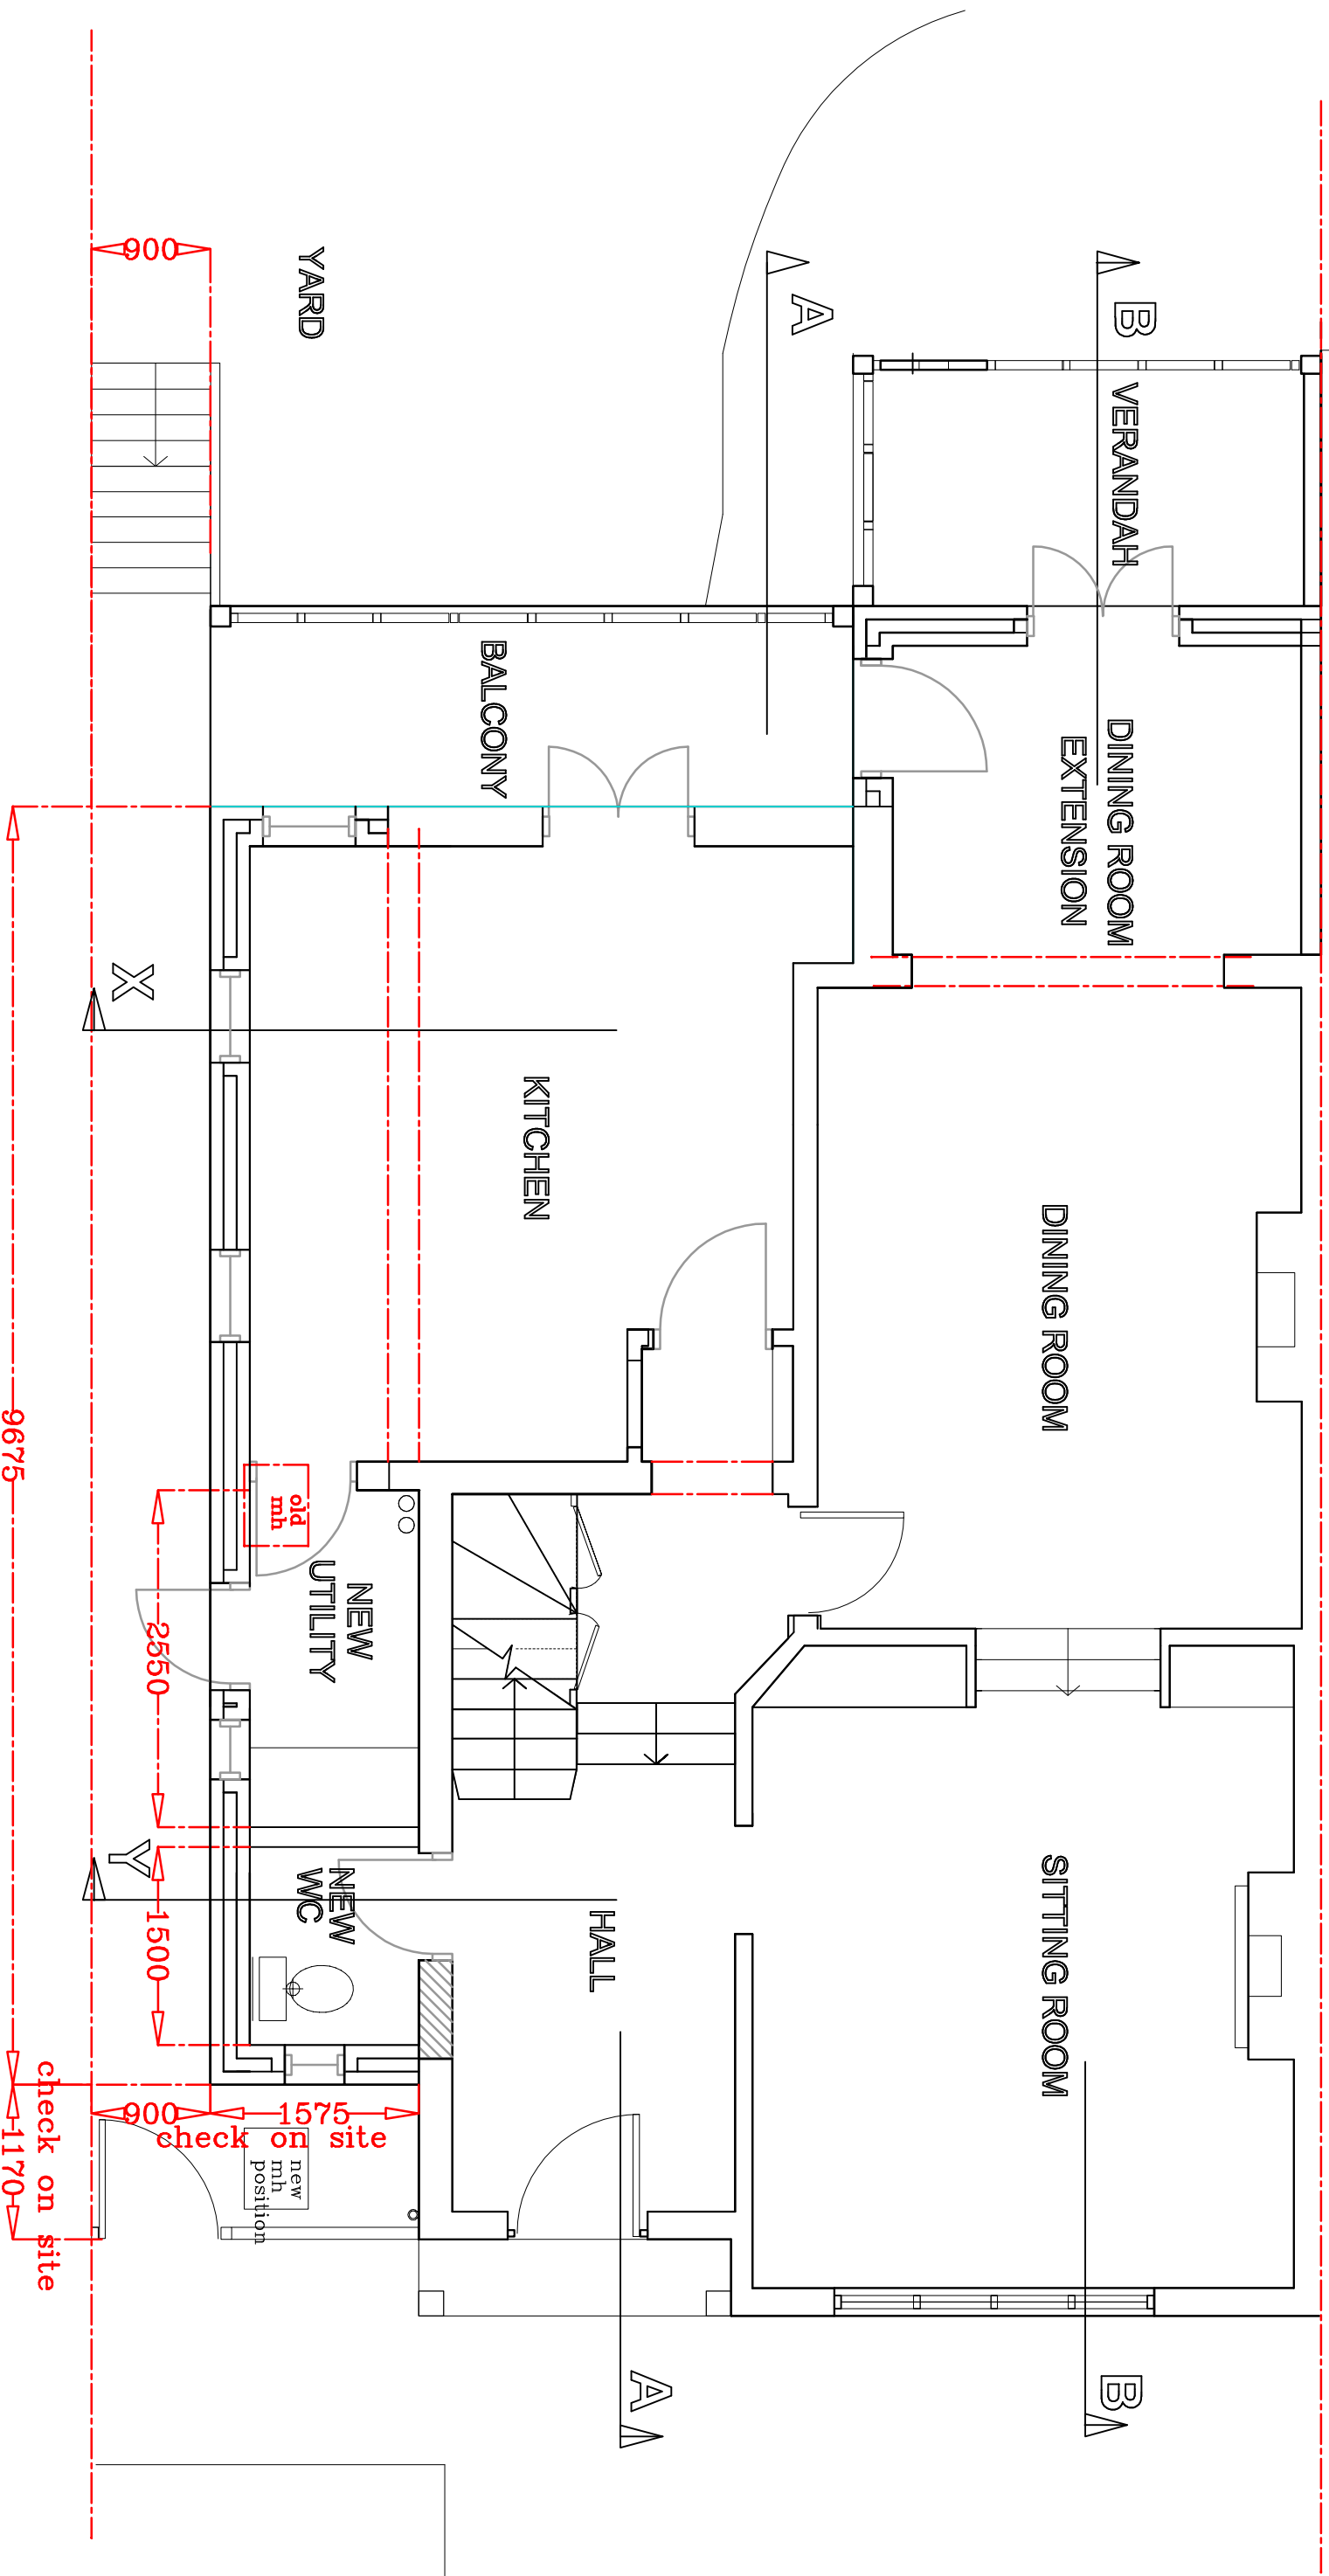

# Proposed Ground Plan

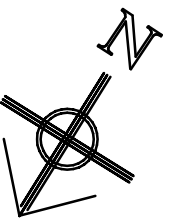

Scale : 1 : 50

Date : February 2013

Drawn by : J. Griffin

Dwg. **20MAKPEACE D01**

REV.