


This drawing is the copyright of SYM. It may not be copied or distributed to any third party for any purpose except as authorised in writing by SYM.

This drawing is to be read in conjunction with all other relevant drawings and specifications and any discrepancy, variation or omission is to be reported to SYM before the affected work commences.

All dimensions in millimetres unless otherwise stated. Do not scale from this drawing. Figured dimensions only are to be used.


Dimensions are to be checked on site before work proceeds.



The logo for SYM (Systech Yards Manufacturing) features a stylized blue and yellow circular emblem with a central 'Y' shape. To the right of the emblem, the letters 'S', 'Y', and 'M' are stacked vertically in a bold, blue, sans-serif font.

Consulting Engineers

Notes

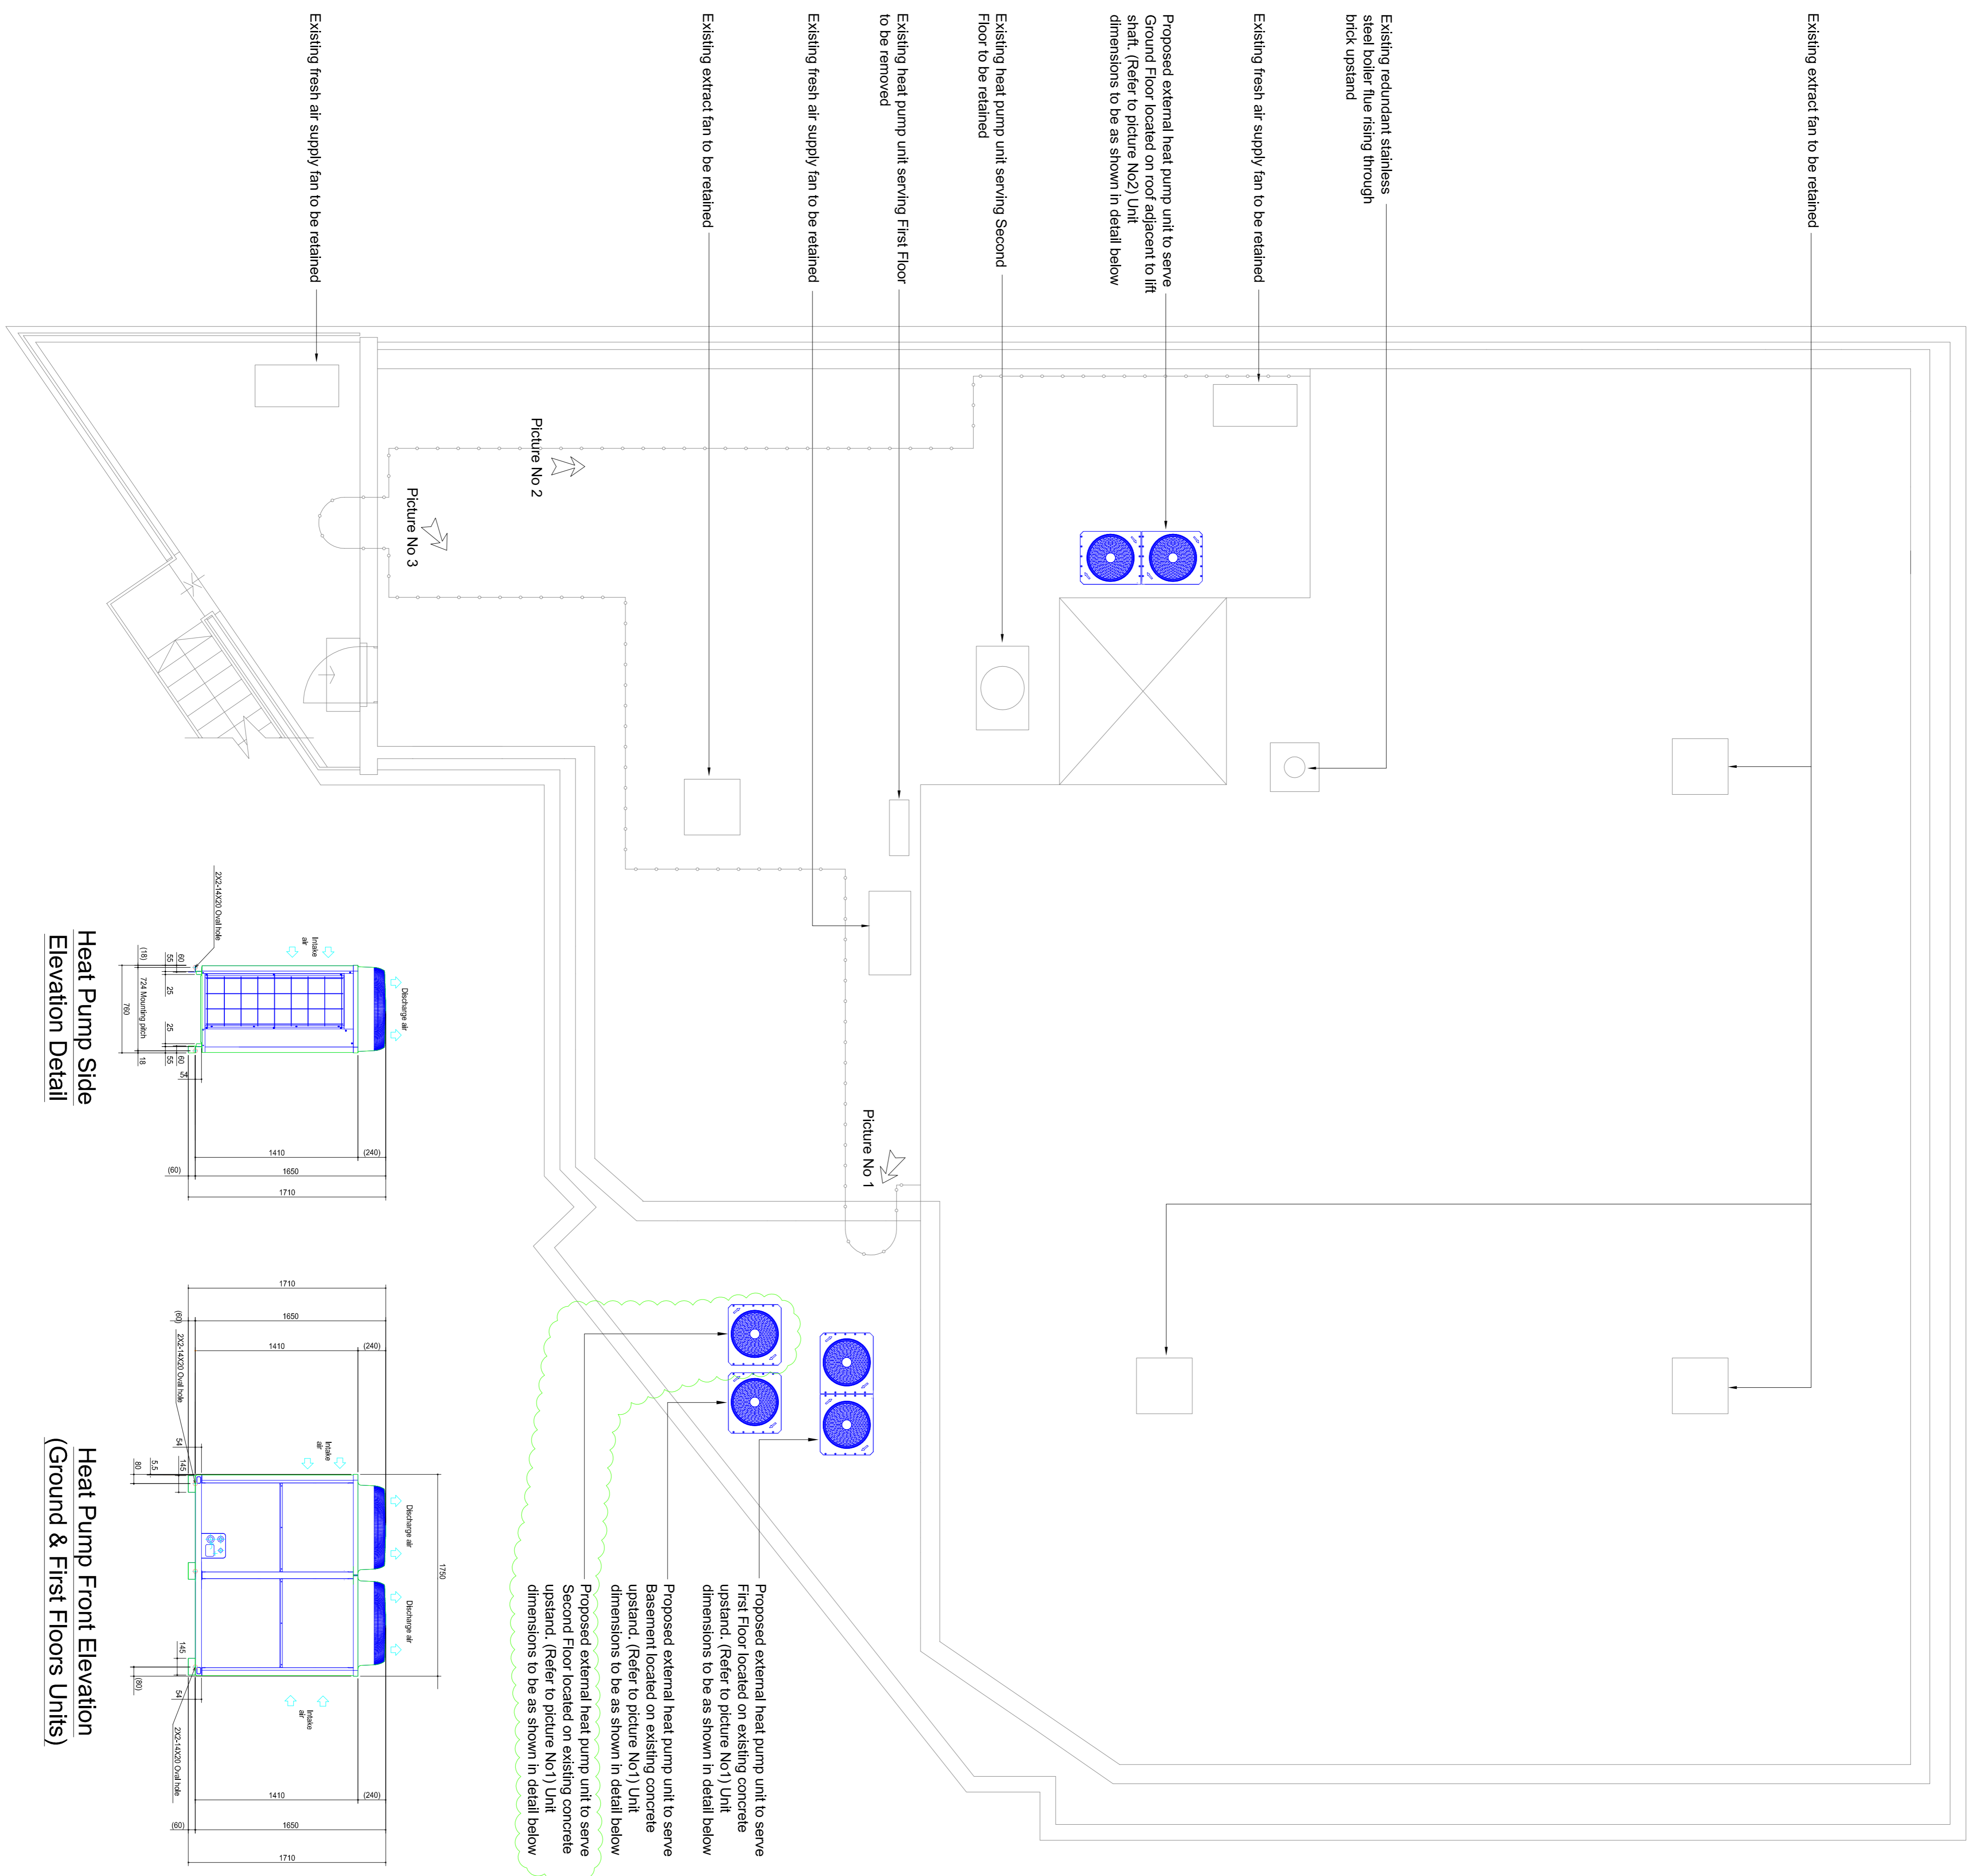

Picture No 1



Picture No 2



Picture No 3

B	18.02.2013	Additional unit added as indicated	BGT	BGT
A	18.02.2013	Additional units added as indicated	BGT	BGT
Rev.	Date	Details	Drwn	Chkd

FOR INFORMATION

Consulting Engineers Building Services	
SVNJ	
London	01442 869369
Edinburgh	0131 554 3666

Blake Associates

Structural Engineer

Jenkins & Potter

Quantity Surveyor

Sweett Ltd

Project Name

44 Wicklow Street

Refurbishment

Client:

CNWL NHS Foundation Trust

Drawing Title

Proposed Roof Level Heat Pump Layout

Scale	Date	Orig. By	Drawn By	Checked
1:500@A1	Feb 2013	BGT	BGT	DL
Drawing Number				Revision
2689.MSK.100				B