


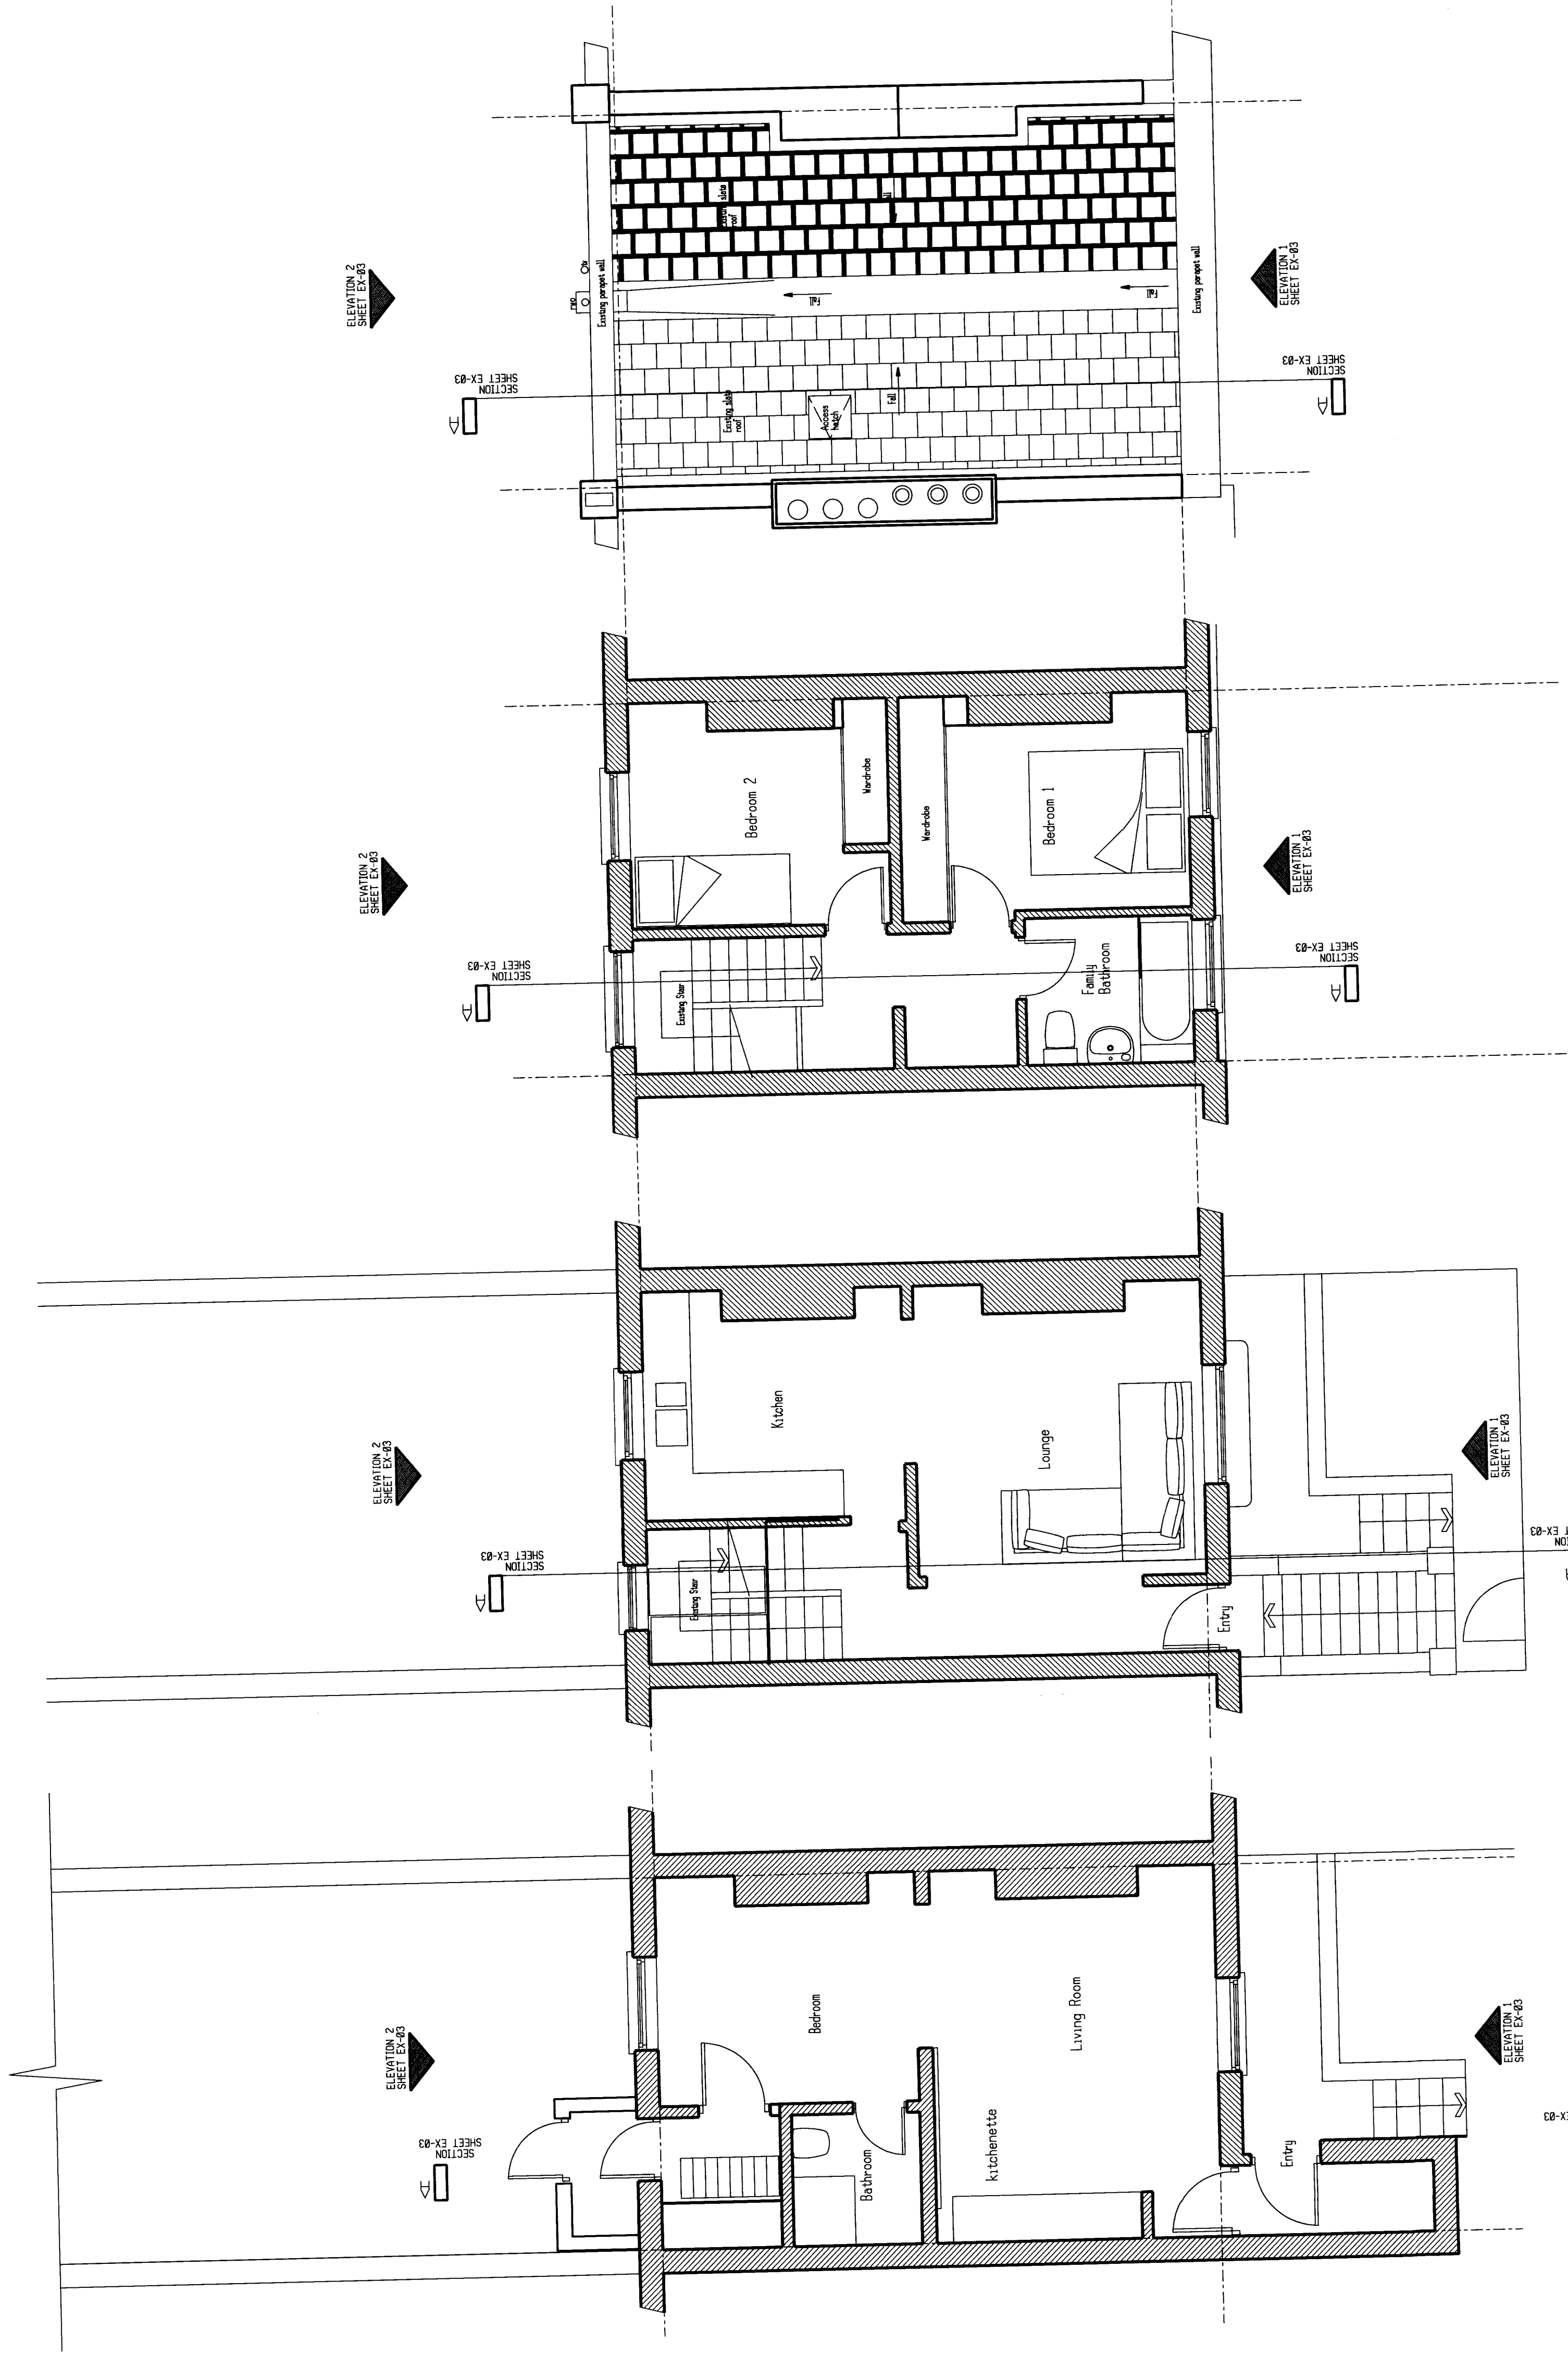

4. Proposed Roof Plan

3. Proposed First Floor

2. Proposed Ground Floor

1. Proposed Lower Ground Floor

FOR PLANNING

HITCHCOX DAVISON ARCHITECTS

3 Baptist Gardens, The Birches, Colemans Hatch
East Sussex TN7 4HL

Project London NW5 4ET

01342 82 6828
M 07723 234 738
email: mcd@hitchcox.com

20/03/13

221/GA/02

1:50

rev D

Proposed Floor Plans