



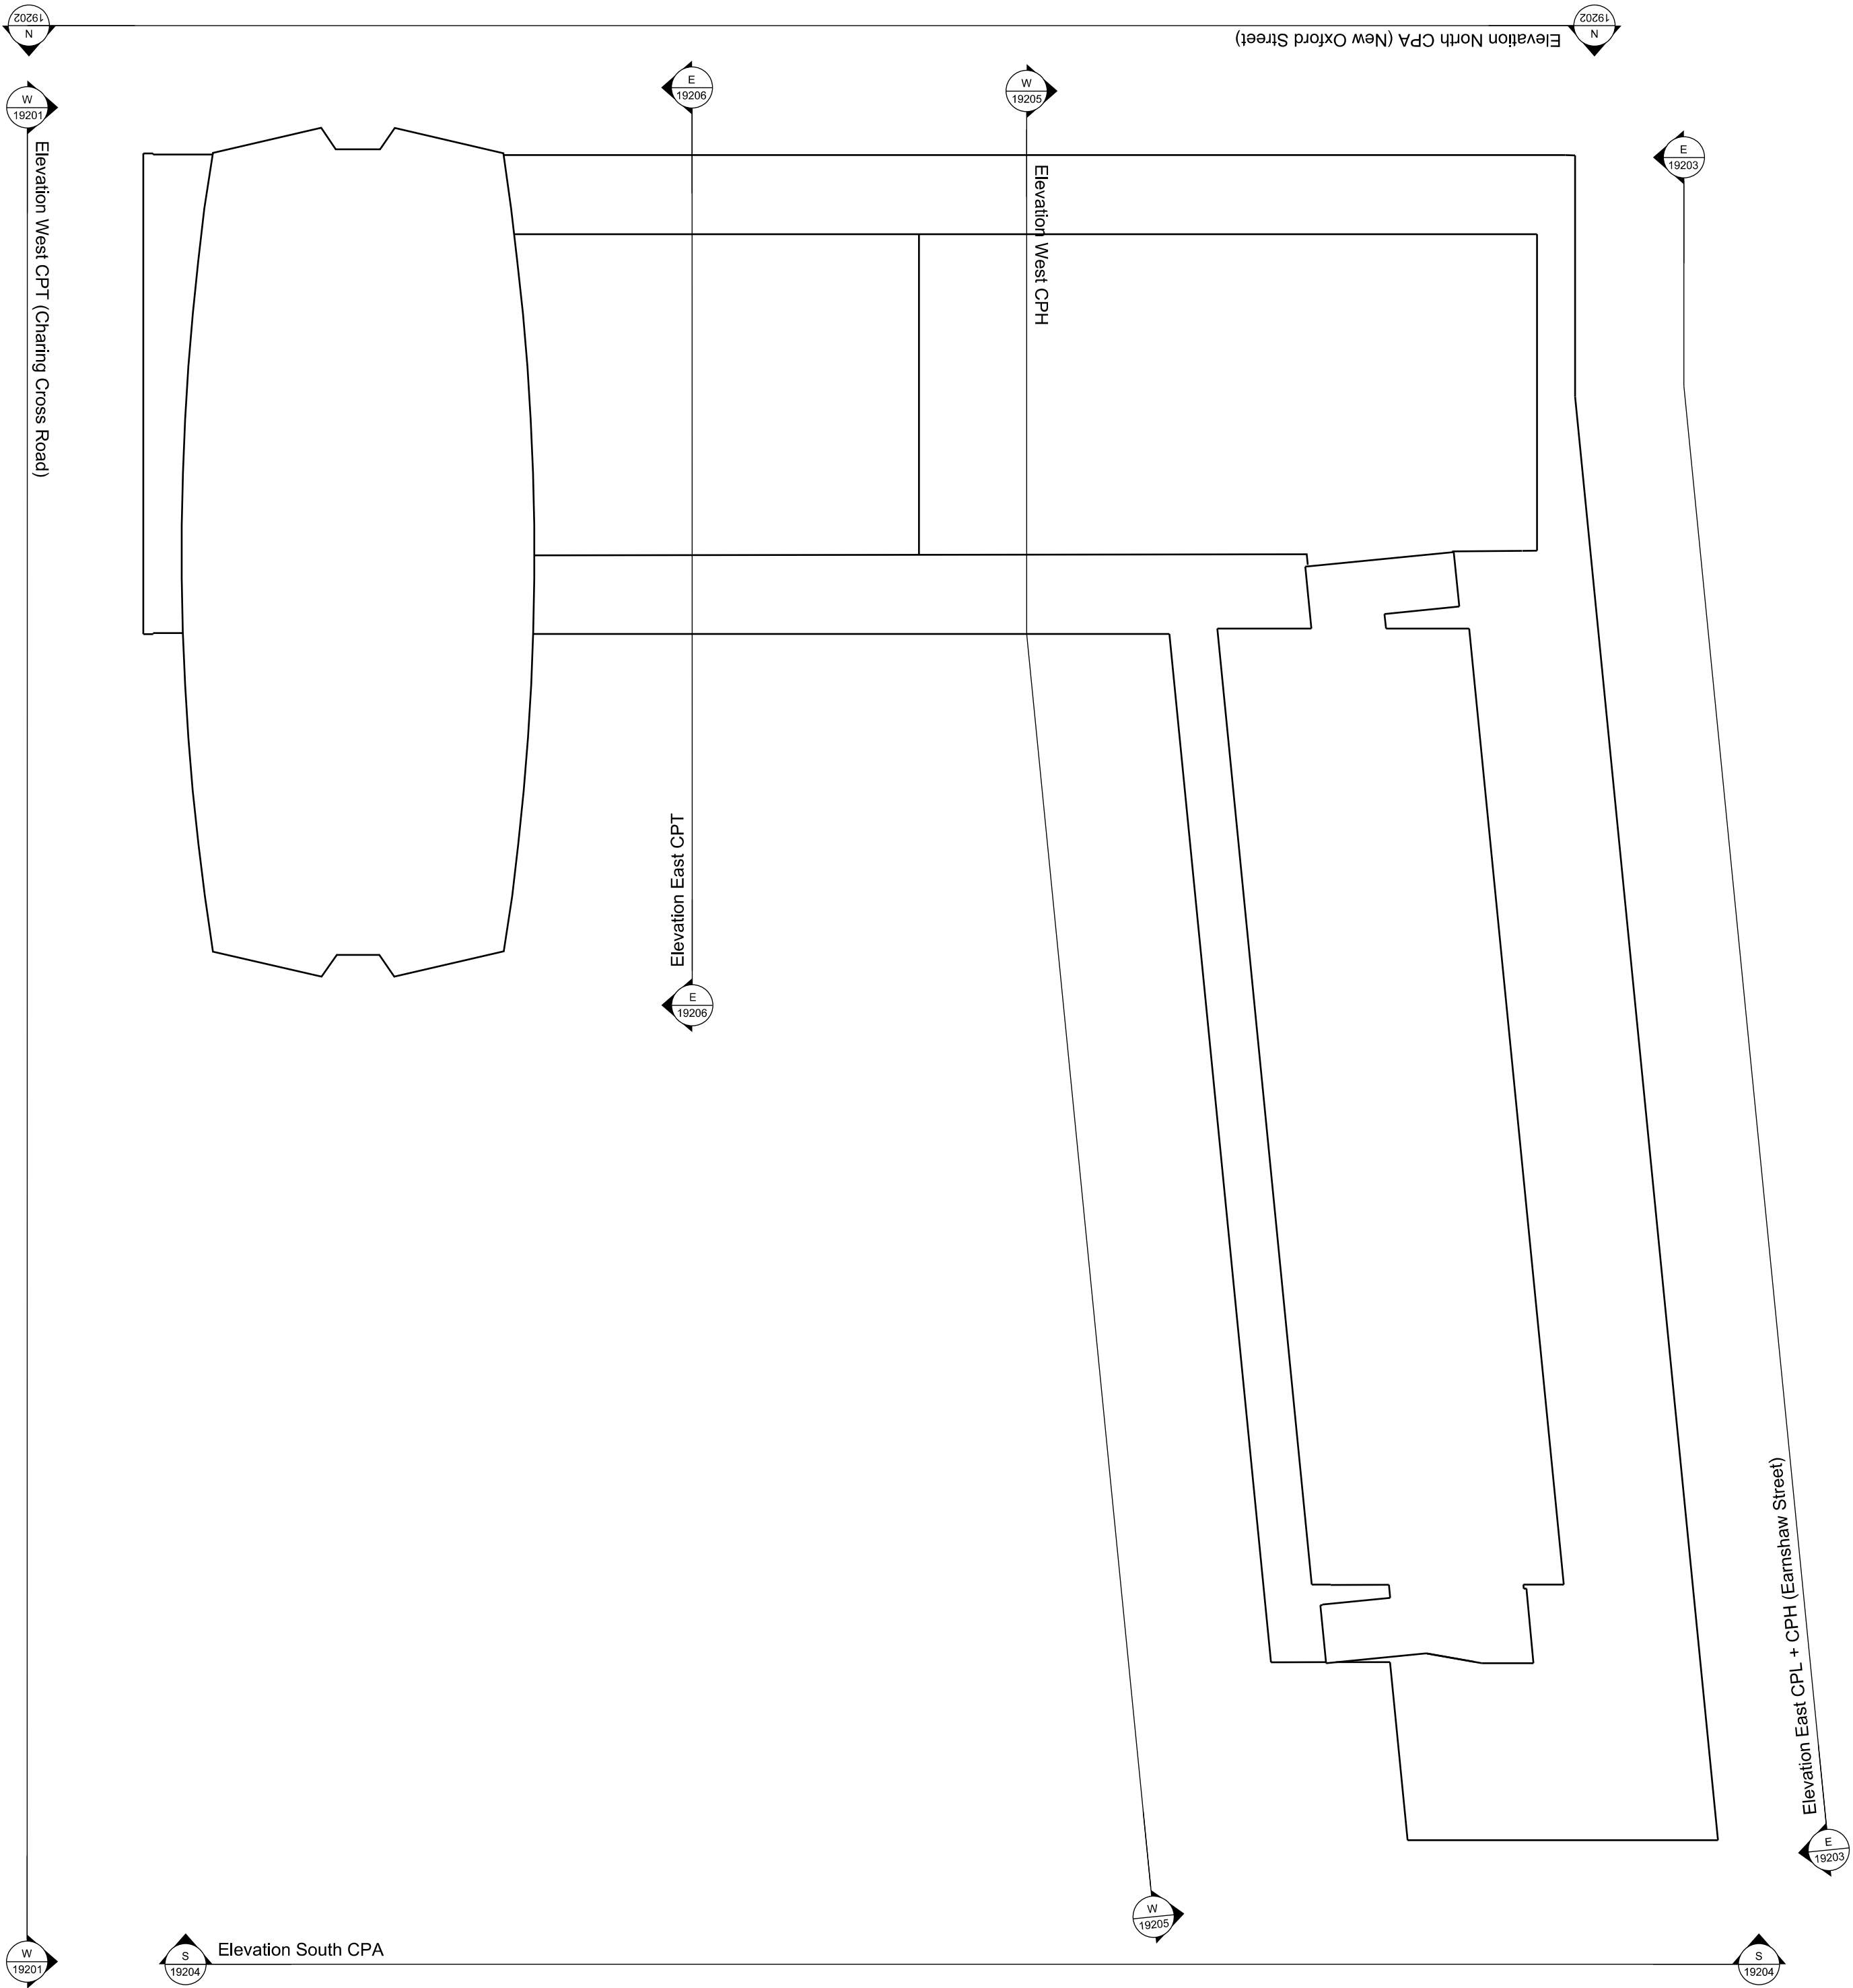

REVISIONS			
REV	DATE	DESCRIPTION	
PL1	01.04.13	PLANNING ISSUE	

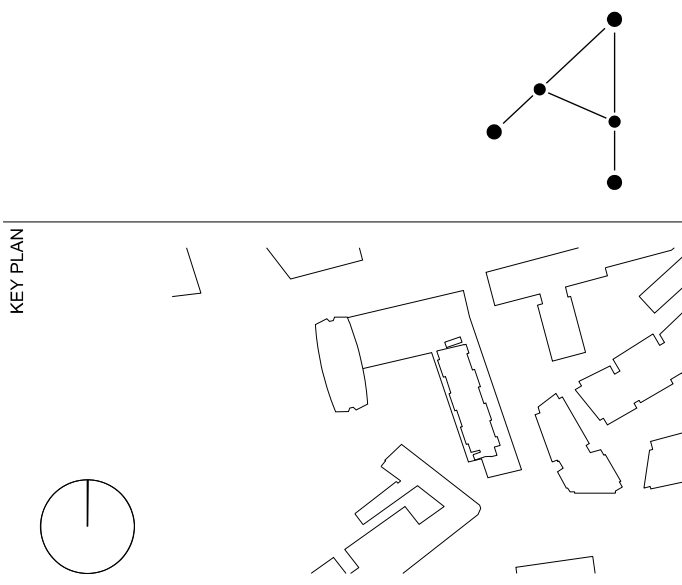

PLANNING

RICK MATHER ARCHITECTS ©					
123 Camden High Street London NW1 7JR T: 020 7284 1727 F: 020 7287 7826 info@rickmather.com www.rickmather.com					
JOB Centre Point 101-103 New Oxford Street London, WC1A 1DD					
TITLE ELEVATION KEY PLAN 1:250 SET - EXISTING AMALGAMATED DRAWINGS					
DRAWN DMcC	JOB # 552	DRG # 19200-CPA	REV PL1		
CHECKED GM	SCALE@A1 1:250	SIZE A1	DATE APR 13	REV DATE 01.04.13	




NOTES

DO NOT SCALE FROM THIS DRAWING.
CONTRACTOR TO CHECK ALL DIMENSIONS ON SITE.
ANY DISCREPANCIES TO BE REPORTED TO THE ARCHITECT IMMEDIATELY.

THE SURVEY INFORMATION CONTAINED IN THIS DRAWING WAS PROVIDED BY PLOWMAN CRAVEN SURVEY DRAWINGS DEC 2011 - OCT 2012.

COPYRIGHT RICK MATHER ARCHITECTS LLP ©

REVISIONS			
PL1	REV	DATE	DESCRIPTION
		01.04.13	PLANNING ISSUE

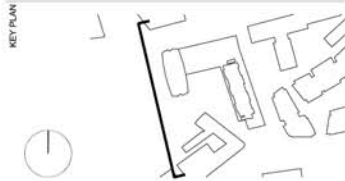

PLANNING

RICK MATHER ARCHITECTS ©

123 Camden High Street London NW1 7JR
T: 020 7284 1727 F: 020 7267 7526
info@rickmather.com www.rickmather.com

Centre Point
101-103 New Oxford Street
London, WC1A 1DD

EXISTING ELEVATION
WEST C.P.T. (CHARING CROSS ROAD) ELEVATION
AMALGAMATED DRAWINGS

DRAWN	JOB #	DRG #	REV
DMcC	552	19201-CPA	PL1
CHECKED	SCALE	SIZE	DATE
GM	1:250	A1	APR 13
REV	DATE	REV	DATE
	01.04.13		




- +56.185m EXISTING ROOF SSL
+184' 4"
- +53.518m EIGHTH FLOOR SSL
+175' 7"
- +50.851m SEVENTH FLOOR SSL
+166' 10"
- +48.184m SIXTH FLOOR SSL
+158' 1"
- +45.517m FIFTH FLOOR SSL
+149' 4"
- +42.850m FOURTH FLOOR SSL
+140' 7"
- +40.183m THIRD FLOOR SSL
+131' 10"
- +37.544m SECOND FLOOR SSL
+123' 10"
- +34.696m FIRST FLOOR MEZZANINE SSL
+113' 10"
- +33.172m UPPER LINK BRIDGE SSL
+108' 10"
- +31.648m FIRST FLOOR SSL
+103' 10"
- +28.600m MEZZANINE FLOOR SSL
+93' 10"
- +26.679m GROUND FLOOR SSL
+87' 9"
- +21.590m BASEMENT SSL
+70' 10"
- +18.694m SUB BASEMENT SSL
+61' 4"

NOTE FFL IS 2" ABOVE SSL

NOTES
DO NOT SCALE FROM THIS DRAWING.
CONTRACTOR TO CHECK ALL DIMENSIONS ON SITE.
ANY DISCREPANCIES TO BE REPORTED TO THE ARCHITECT IMMEDIATELY.
THE SURVEY INFORMATION CONTAINED IN THIS DRAWING WAS PROVIDED BY PLOWMAN CRAVEN SURVEY DRAWINGS DEC 2011 - OCT 2012.
COPYRIGHT RICK MATHER ARCHITECTS LLP ©

REVISIONS			
PL1	REV	DATE	DESCRIPTION
		01.04.13	PLANNING ISSUE

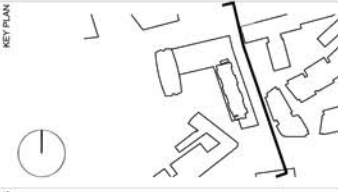

PLANNING


RICK MATHER ARCHITECTS ©

123 Camden High Street London NW1 7JR
T: 020 7284 1727 F: 020 7267 7526
info@rickmather.com www.rickmather.com

JOB
Centre Point
101-103 New Oxford Street
London, WC1A 1DD

TITLE
EXISTING ELEVATION
EAST C.P.H. (EARNSHAW STREET) ELEVATION
AMALGAMATED DRAWINGS


DRAWN	JOB #	DRG #	REV
DMcC	552	19203-CPA	PL1
CHECKED	SCALE	SIZE	DATE
GM	1:250	A1	APR 13
REV DATE	01.04.13		

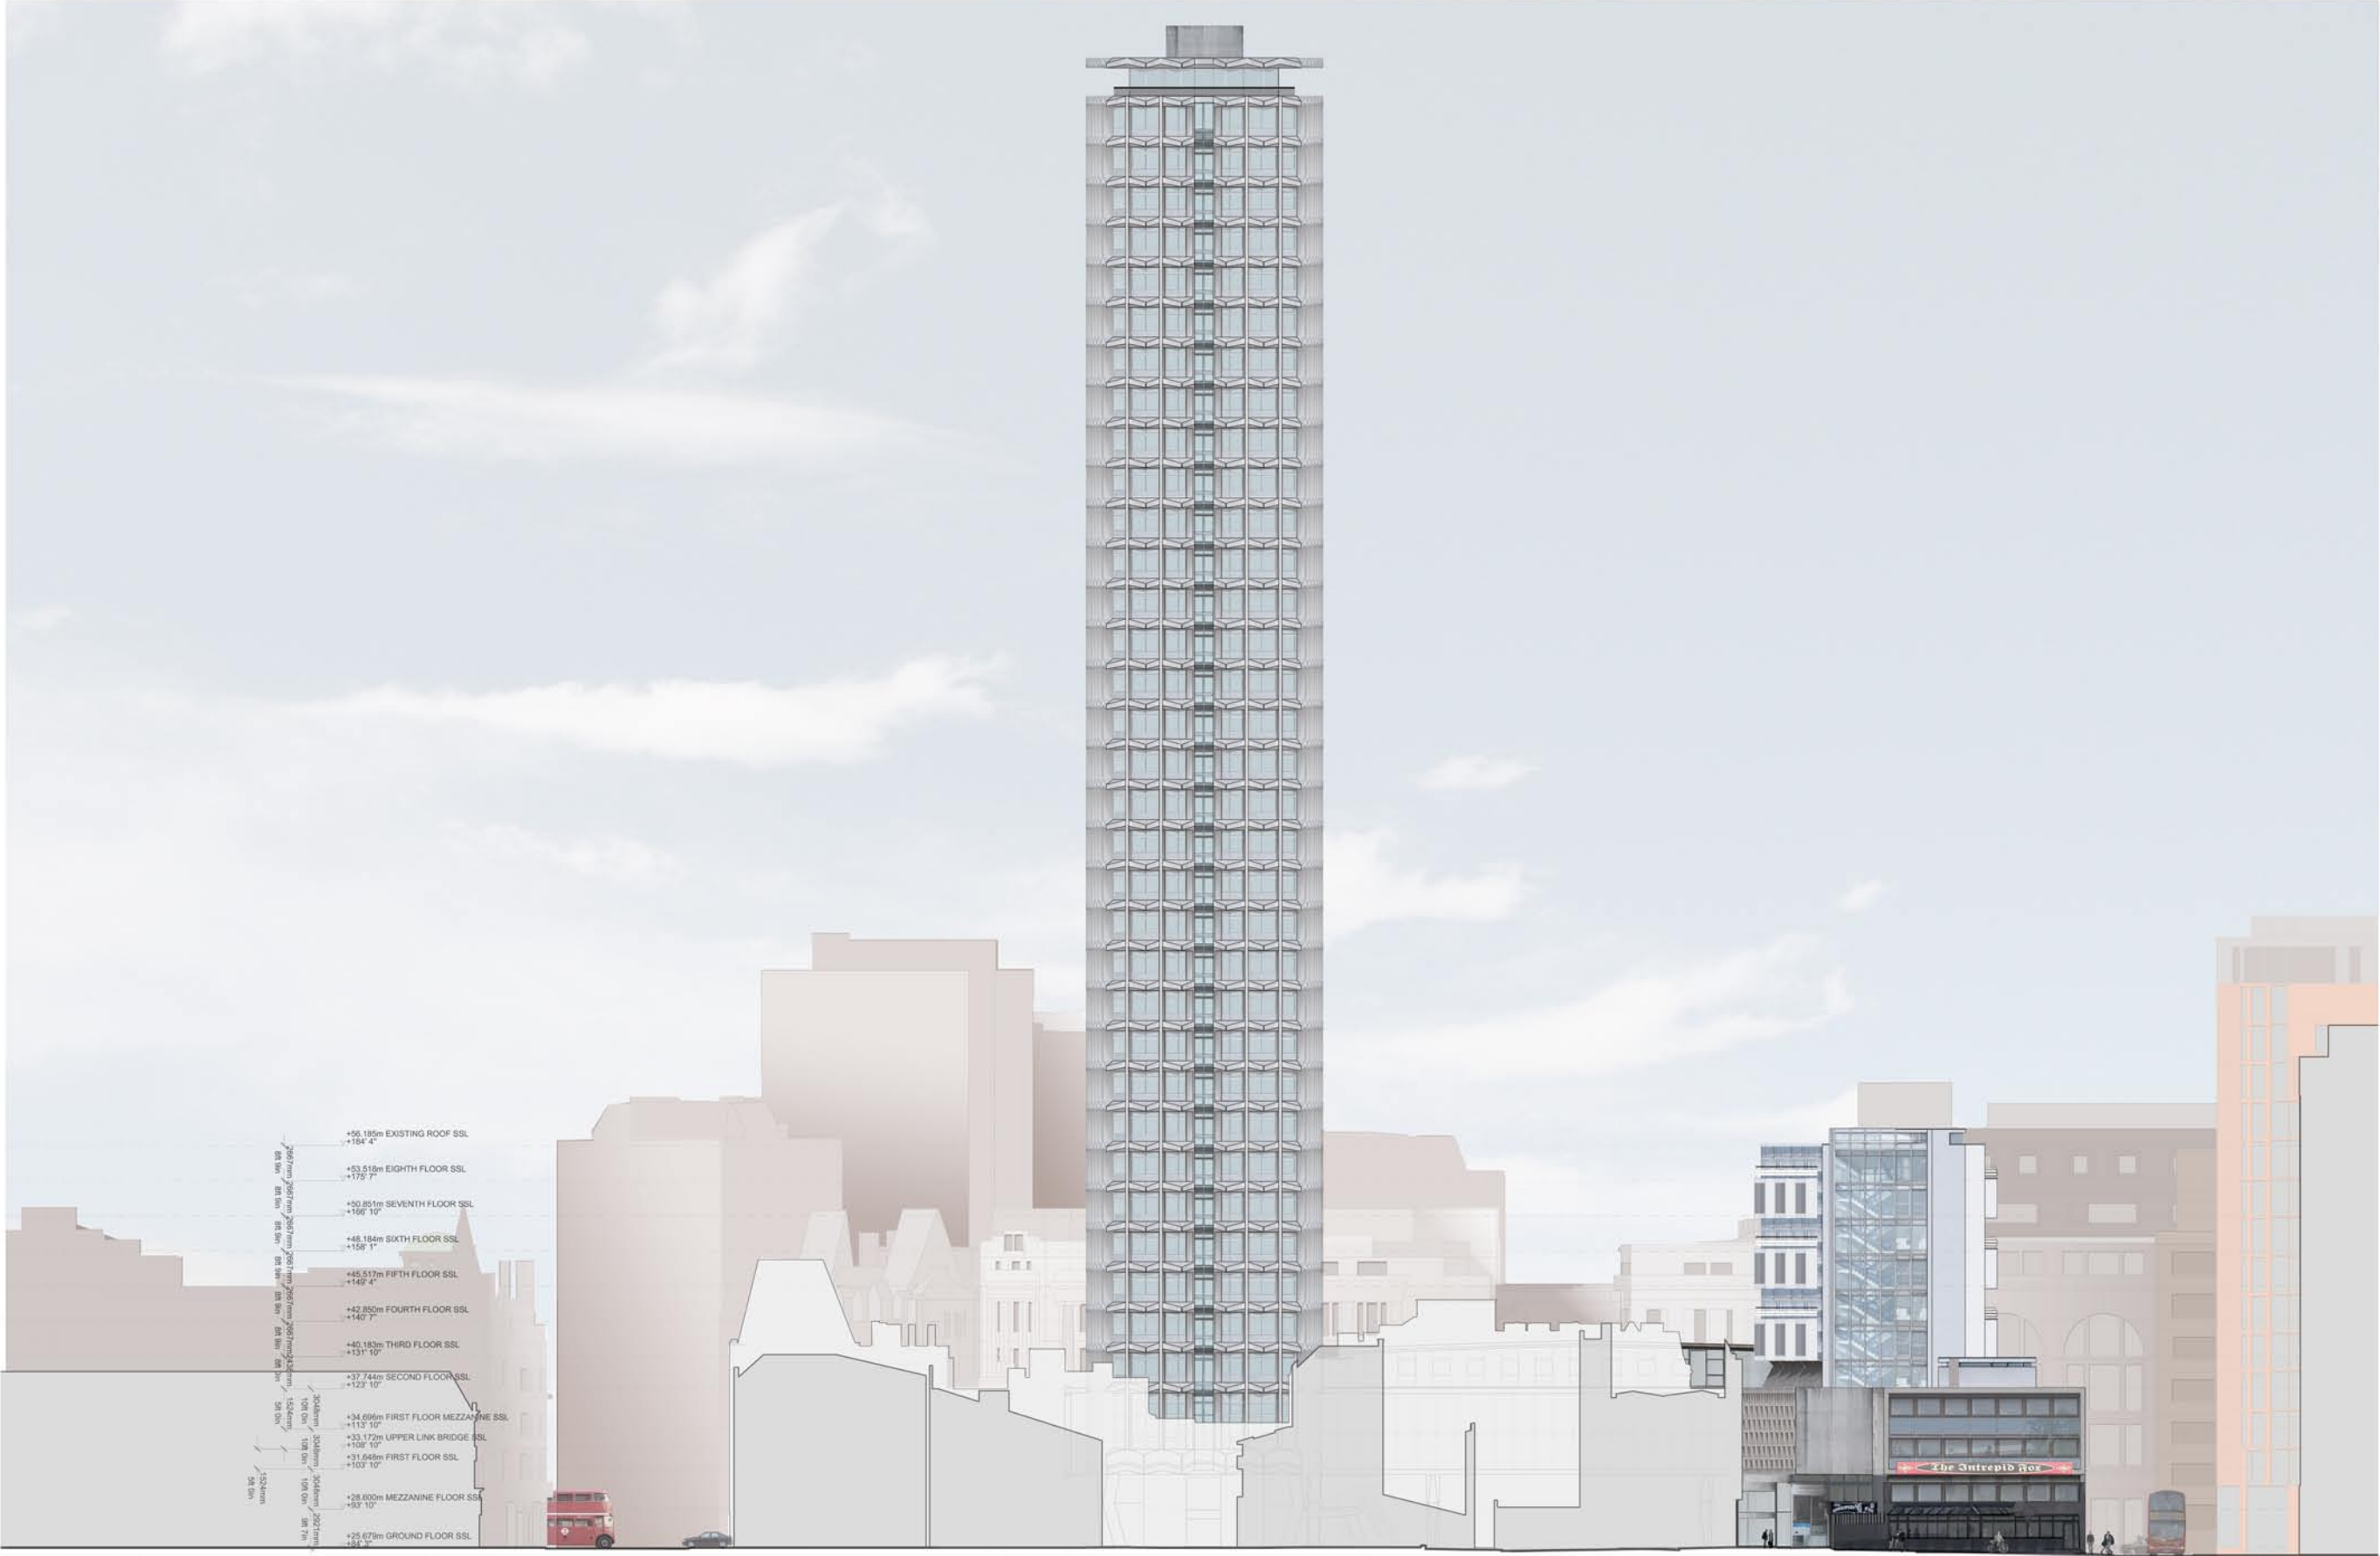

NOTE FFL IS 2" ABOVE SSL

NOTES
DO NOT SCALE FROM THIS DRAWING.
CONTRACTOR TO CHECK ALL DIMENSIONS ON SITE.
ANY DISCREPANCIES TO BE REPORTED TO THE ARCHITECT IMMEDIATELY.
THE SURVEY INFORMATION CONTAINED IN THIS DRAWING WAS PROVIDED BY PLOWMAN CRAVEN SURVEY DRAWINGS DEC 2011 - OCT 2012.
COPYRIGHT RICK MATHER ARCHITECTS LLP ©

REVISIONS			
PL1	REV	DATE	DESCRIPTION
PL1	REV	01.04.13	PLANNING ISSUE

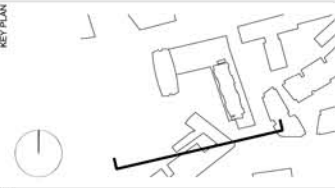

PLANNING

RICK MATHER ARCHITECTS ©

123 Camden High Street London NW1 7JR
T: 020 7284 1727 F: 020 7267 7526
info@rickmather.com www.rickmather.com

JOB
Centre Point
101-103 New Oxford Street
London, WC1A 1DD

TITLE
EXISTING ELEVATION
SOUTH ELEVATION
AMALGAMATED DRAWINGS

DRAWN	JOB #	DRG #	REV
DMcC	552	19204-CPA	PL1
CHECKED	SCALE	SIZE	DATE
GM	1:250	A1	APR 13
REV	DATE	REV	DATE
			01.04.13




- +56.185m EXISTING ROOF SSL
+194' 4"
- +53.518m EIGHTH FLOOR SSL
+179' 7"
- +50.851m SEVENTH FLOOR SSL
+166' 10"
- +48.184m SIXTH FLOOR SSL
+158' 1"
- +45.517m FIFTH FLOOR SSL
+149' 4"
- +42.850m FOURTH FLOOR SSL
+140' 7"
- +40.183m THIRD FLOOR SSL
+131' 10"
- +37.744m SECOND FLOOR SSL
+123' 10"
- +34.696m FIRST FLOOR MEZZAN
+113' 10"
- +33.172m UPPER LINK BRIDGE S
+108' 10"
- +31.648m FIRST FLOOR SSL
+103' 10"
- +28.600m MEZZANINE FLOOR SS
+93' 10"
- +25.679m GROUND FLOOR SSL
+84' 3"
- +21.590m BASMENT SSL
+70' 10"
- +18.694m SUB BASEMENT SSL
+61' 4"

NOTE FFL IS 2" ABOVE SSL

CRANK


NOTES
DO NOT SCALE FROM THIS DRAWING.
CONTRACTOR TO CHECK ALL DIMENSIONS ON SITE.
ANY DISCREPANCIES TO BE REPORTED TO THE ARCHITECT IMMEDIATELY.
THE SURVEY INFORMATION CONTAINED IN THIS DRAWING WAS PROVIDED BY PLOWMAN CRAVEN SURVEY DRAWINGS DEC 2011 - OCT 2012.
COPYRIGHT RICK MATHER ARCHITECTS LLP ©

REVISIONS			
PL1	REV	DATE	DESCRIPTION
		01.04.13	PLANNING ISSUE

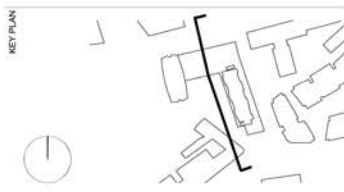

PLANNING

RICK MATHER ARCHITECTS ©			
123 Camden High Street London NW1 7JR T: 020 7284 1727 F: 020 7267 7526 info@rickmather.com www.rickmather.com			
JOB Centre Point 101-103 New Oxford Street London, WC1A 1DD			
TITLE EXISTING ELEVATION WEST C.P.H ELEVATION AMALGAMATED DRAWINGS			
DRAWN DMcC	JOB # 552	DRG # 19205-CPA	REV PL1
CHECKED GM	SCALE@A1 1:250	SIZE A1	DATE APR 13
		REV DATE 01.04.13	

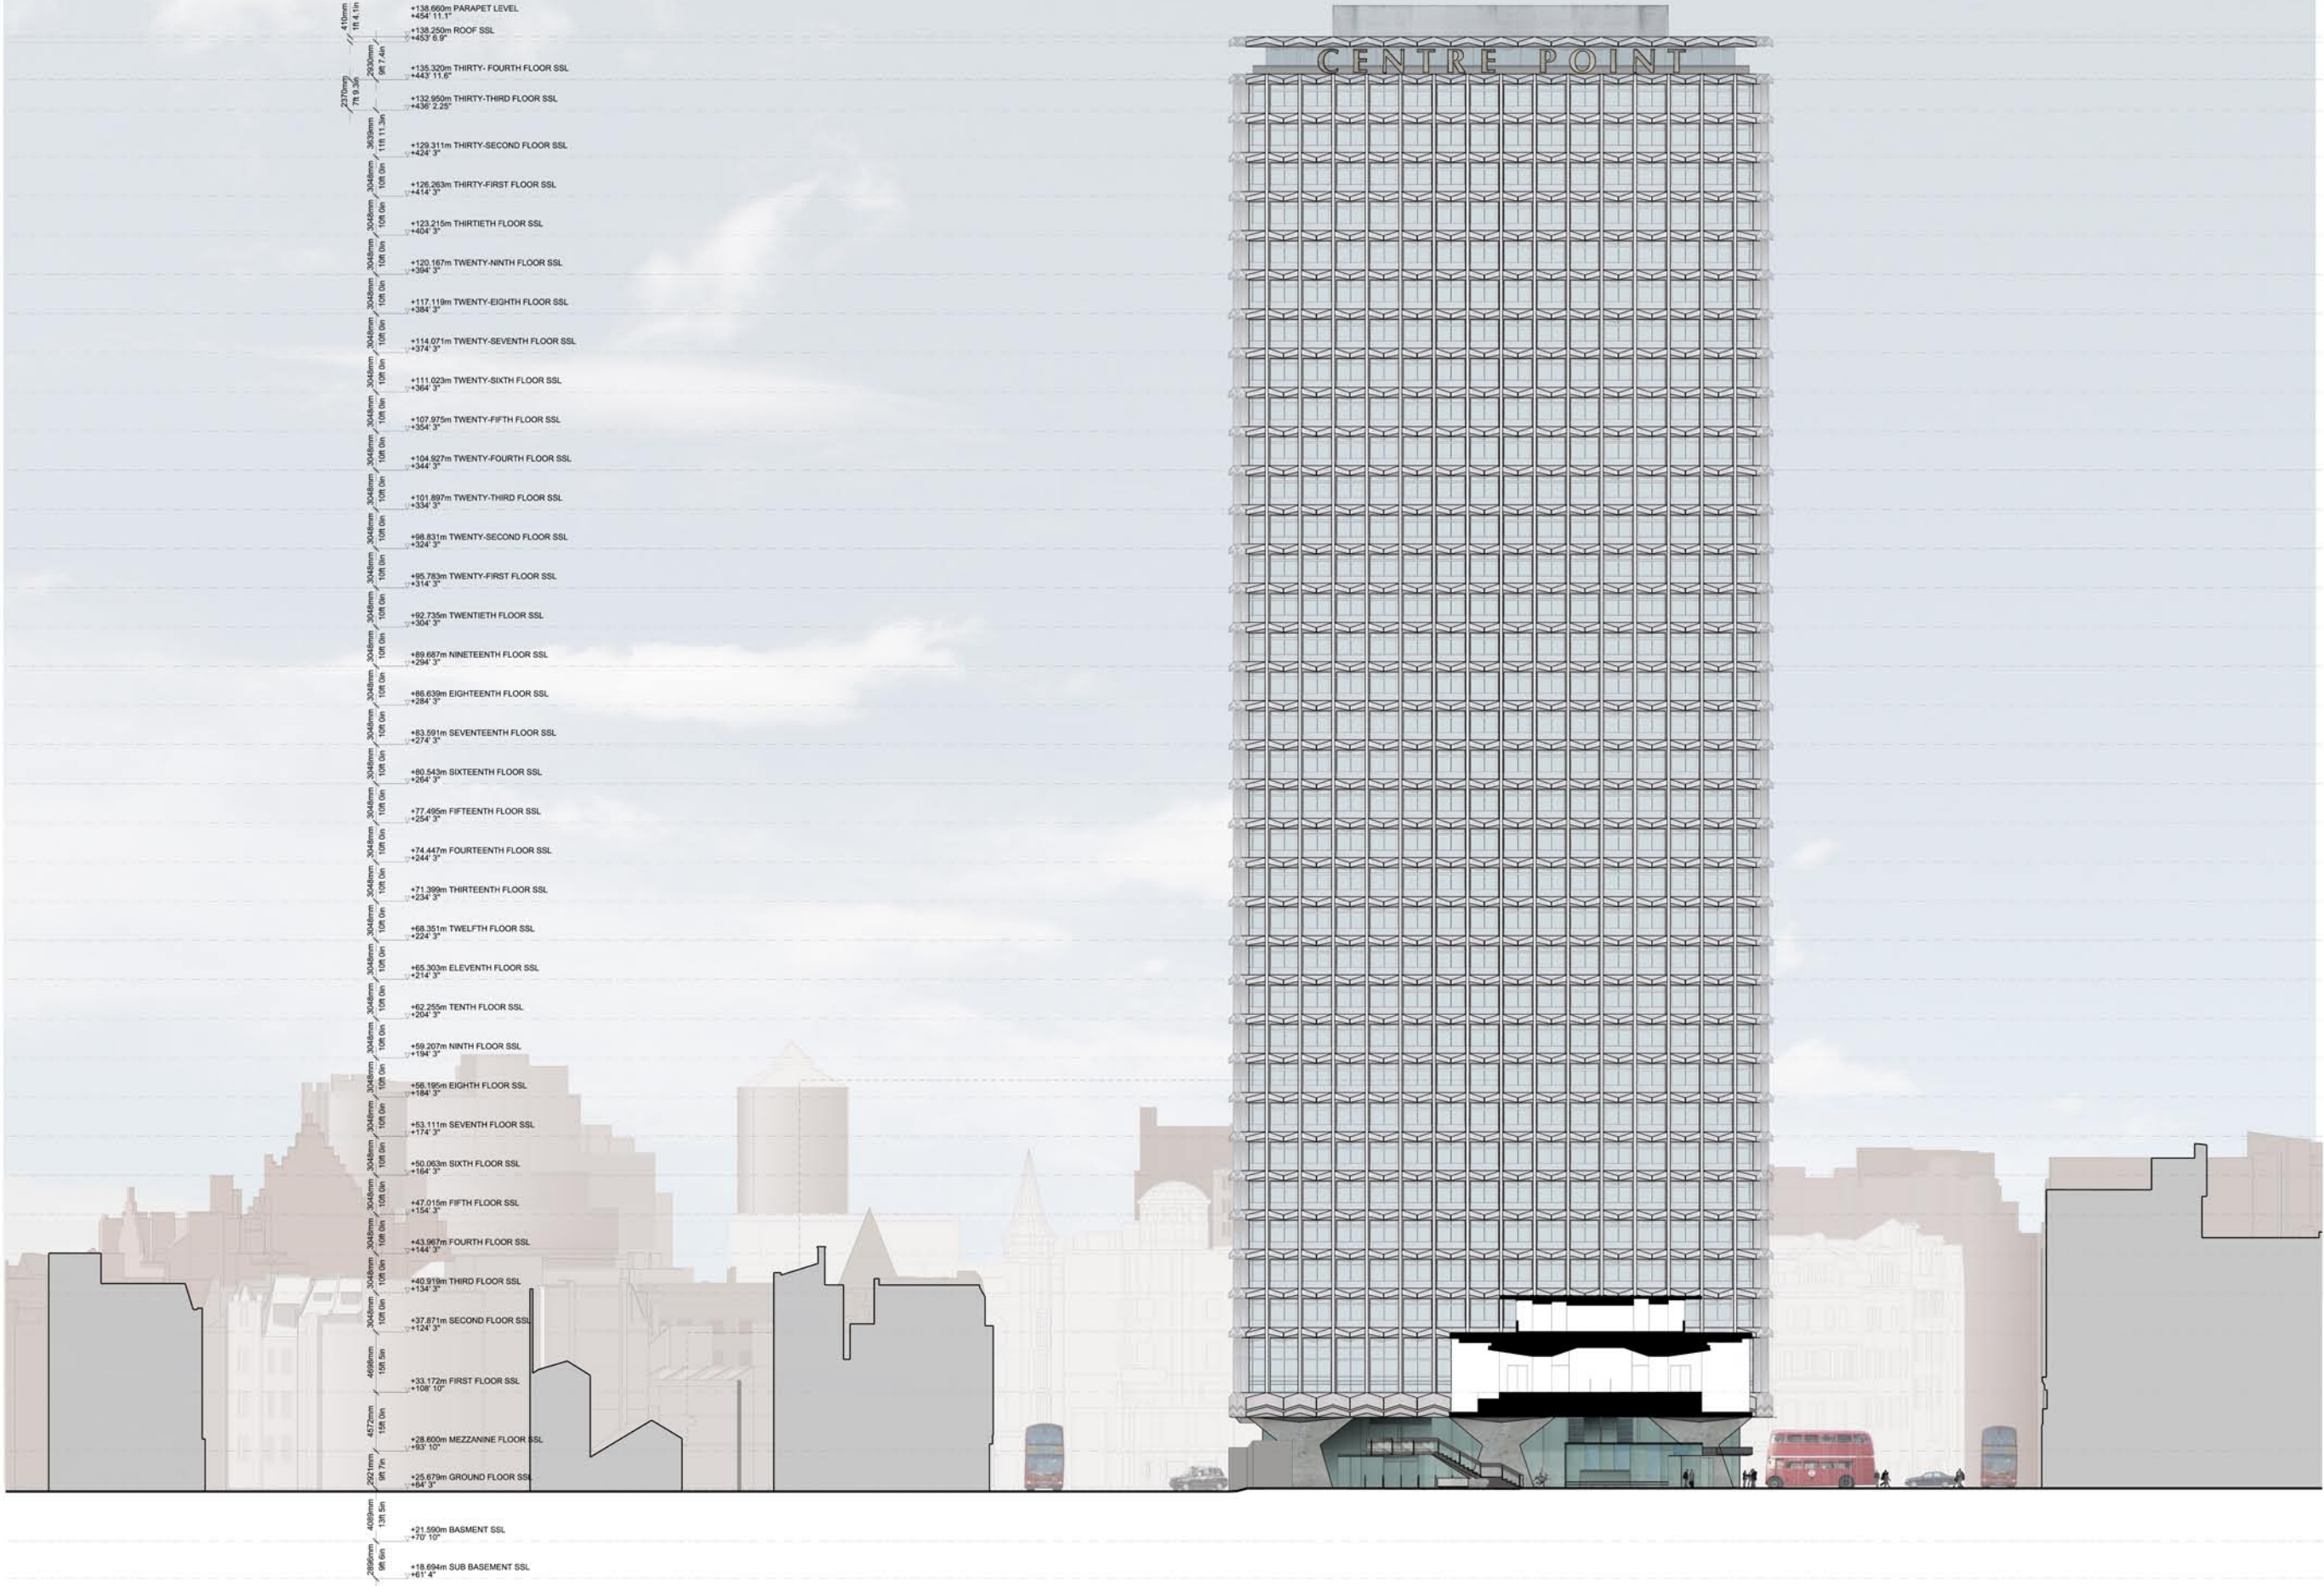

NOTE FFL IS 2" ABOVE SSL

NOTES
DO NOT SCALE FROM THIS DRAWING.
CONTRACTOR TO CHECK ALL DIMENSIONS ON SITE.
ANY DISCREPANCIES TO BE REPORTED TO THE ARCHITECT IMMEDIATELY.
THE SURVEY INFORMATION CONTAINED IN THIS DRAWING WAS PROVIDED BY PLOWMAN CRAVEN SURVEY DRAWINGS DEC 2011 - OCT 2012.
COPYRIGHT RICK MATHER ARCHITECTS LLP ©

REVISIONS			
PL1	REV	DATE	DESCRIPTION



PLANNING


RICK MATHER ARCHITECTS ©

123 Camden High Street London NW1 7JR
T: 020 7284 1727 F: 020 7267 7526
info@rickmather.com www.rickmather.com


JOB
Centre Point
101-103 New Oxford Street
London, WC1A 1DD

TITLE
EXISTING ELEVATION
EAST C.P.T. ELEVATION
AMALGAMATED DRAWINGS

DRAWN	JOB #	DRG #	REV
DMcC	552	19206-CPA	PL1
CHECKED	SCALE	SIZE	DATE
GM	1:250	A1	APR 13
REV	DATE	REV	DATE
			01.04.13

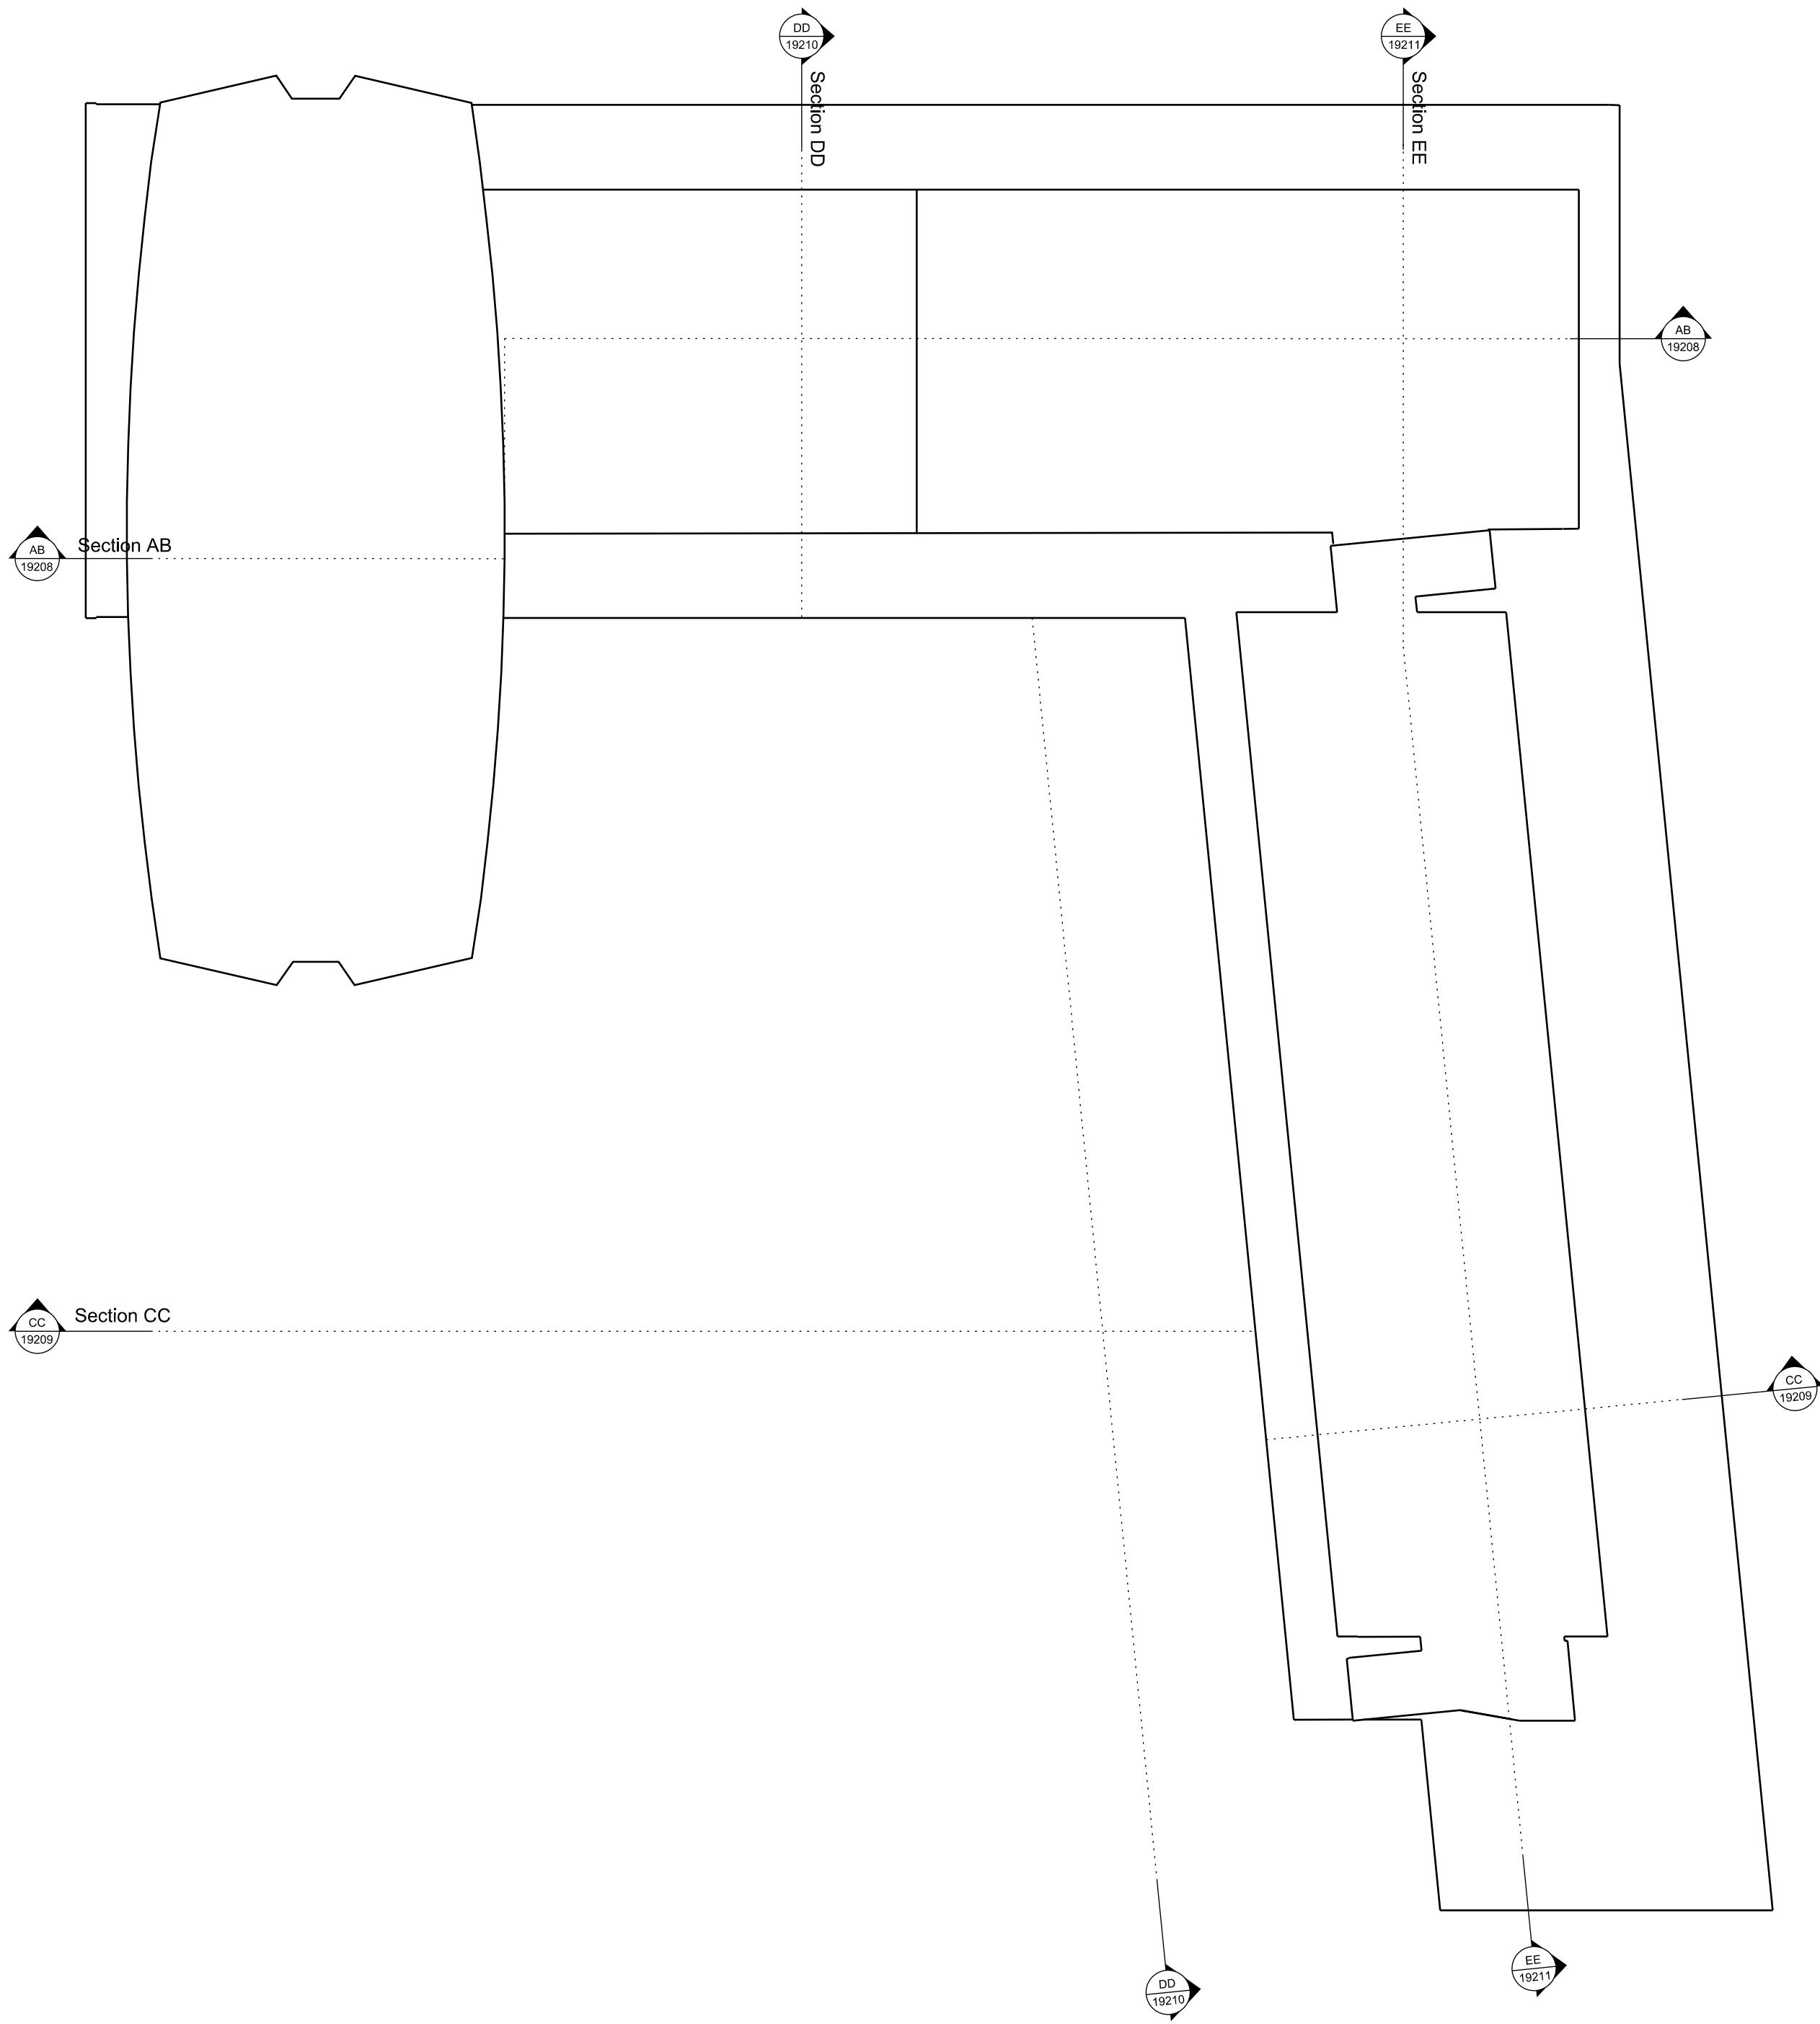


REVISIONS			
REV	DATE	DESCRIPTION	
PL1	01.04.13	PLANNING ISSUE	

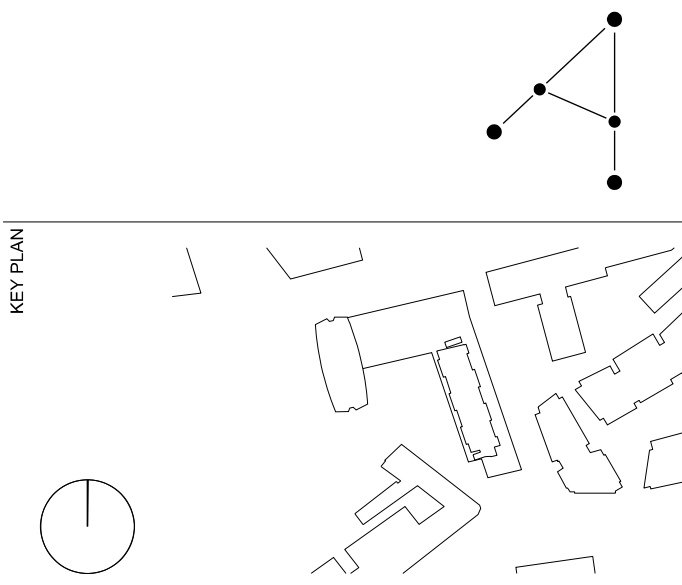

PLANNING

RICK MATHER ARCHITECTS ©					
123 Camden High Street London NW1 7JR T: 020 7284 1727 F: 020 7287 7826 info@rickmather.com www.rickmather.com					
JOB Centre Point 101-103 New Oxford Street London, WC1A 1DD					
TITLE SECTION KEY PLAN 1:250 SET - EXISTING AMALGAMATED DRAWINGS					
DRAWN DMcC	JOB # 552	DRG # 19207-CPA	REV PL1		
CHECKED GM	SCALE@A1 1:250	SIZE A1	DATE APR 13	REV DATE 01.04.13	

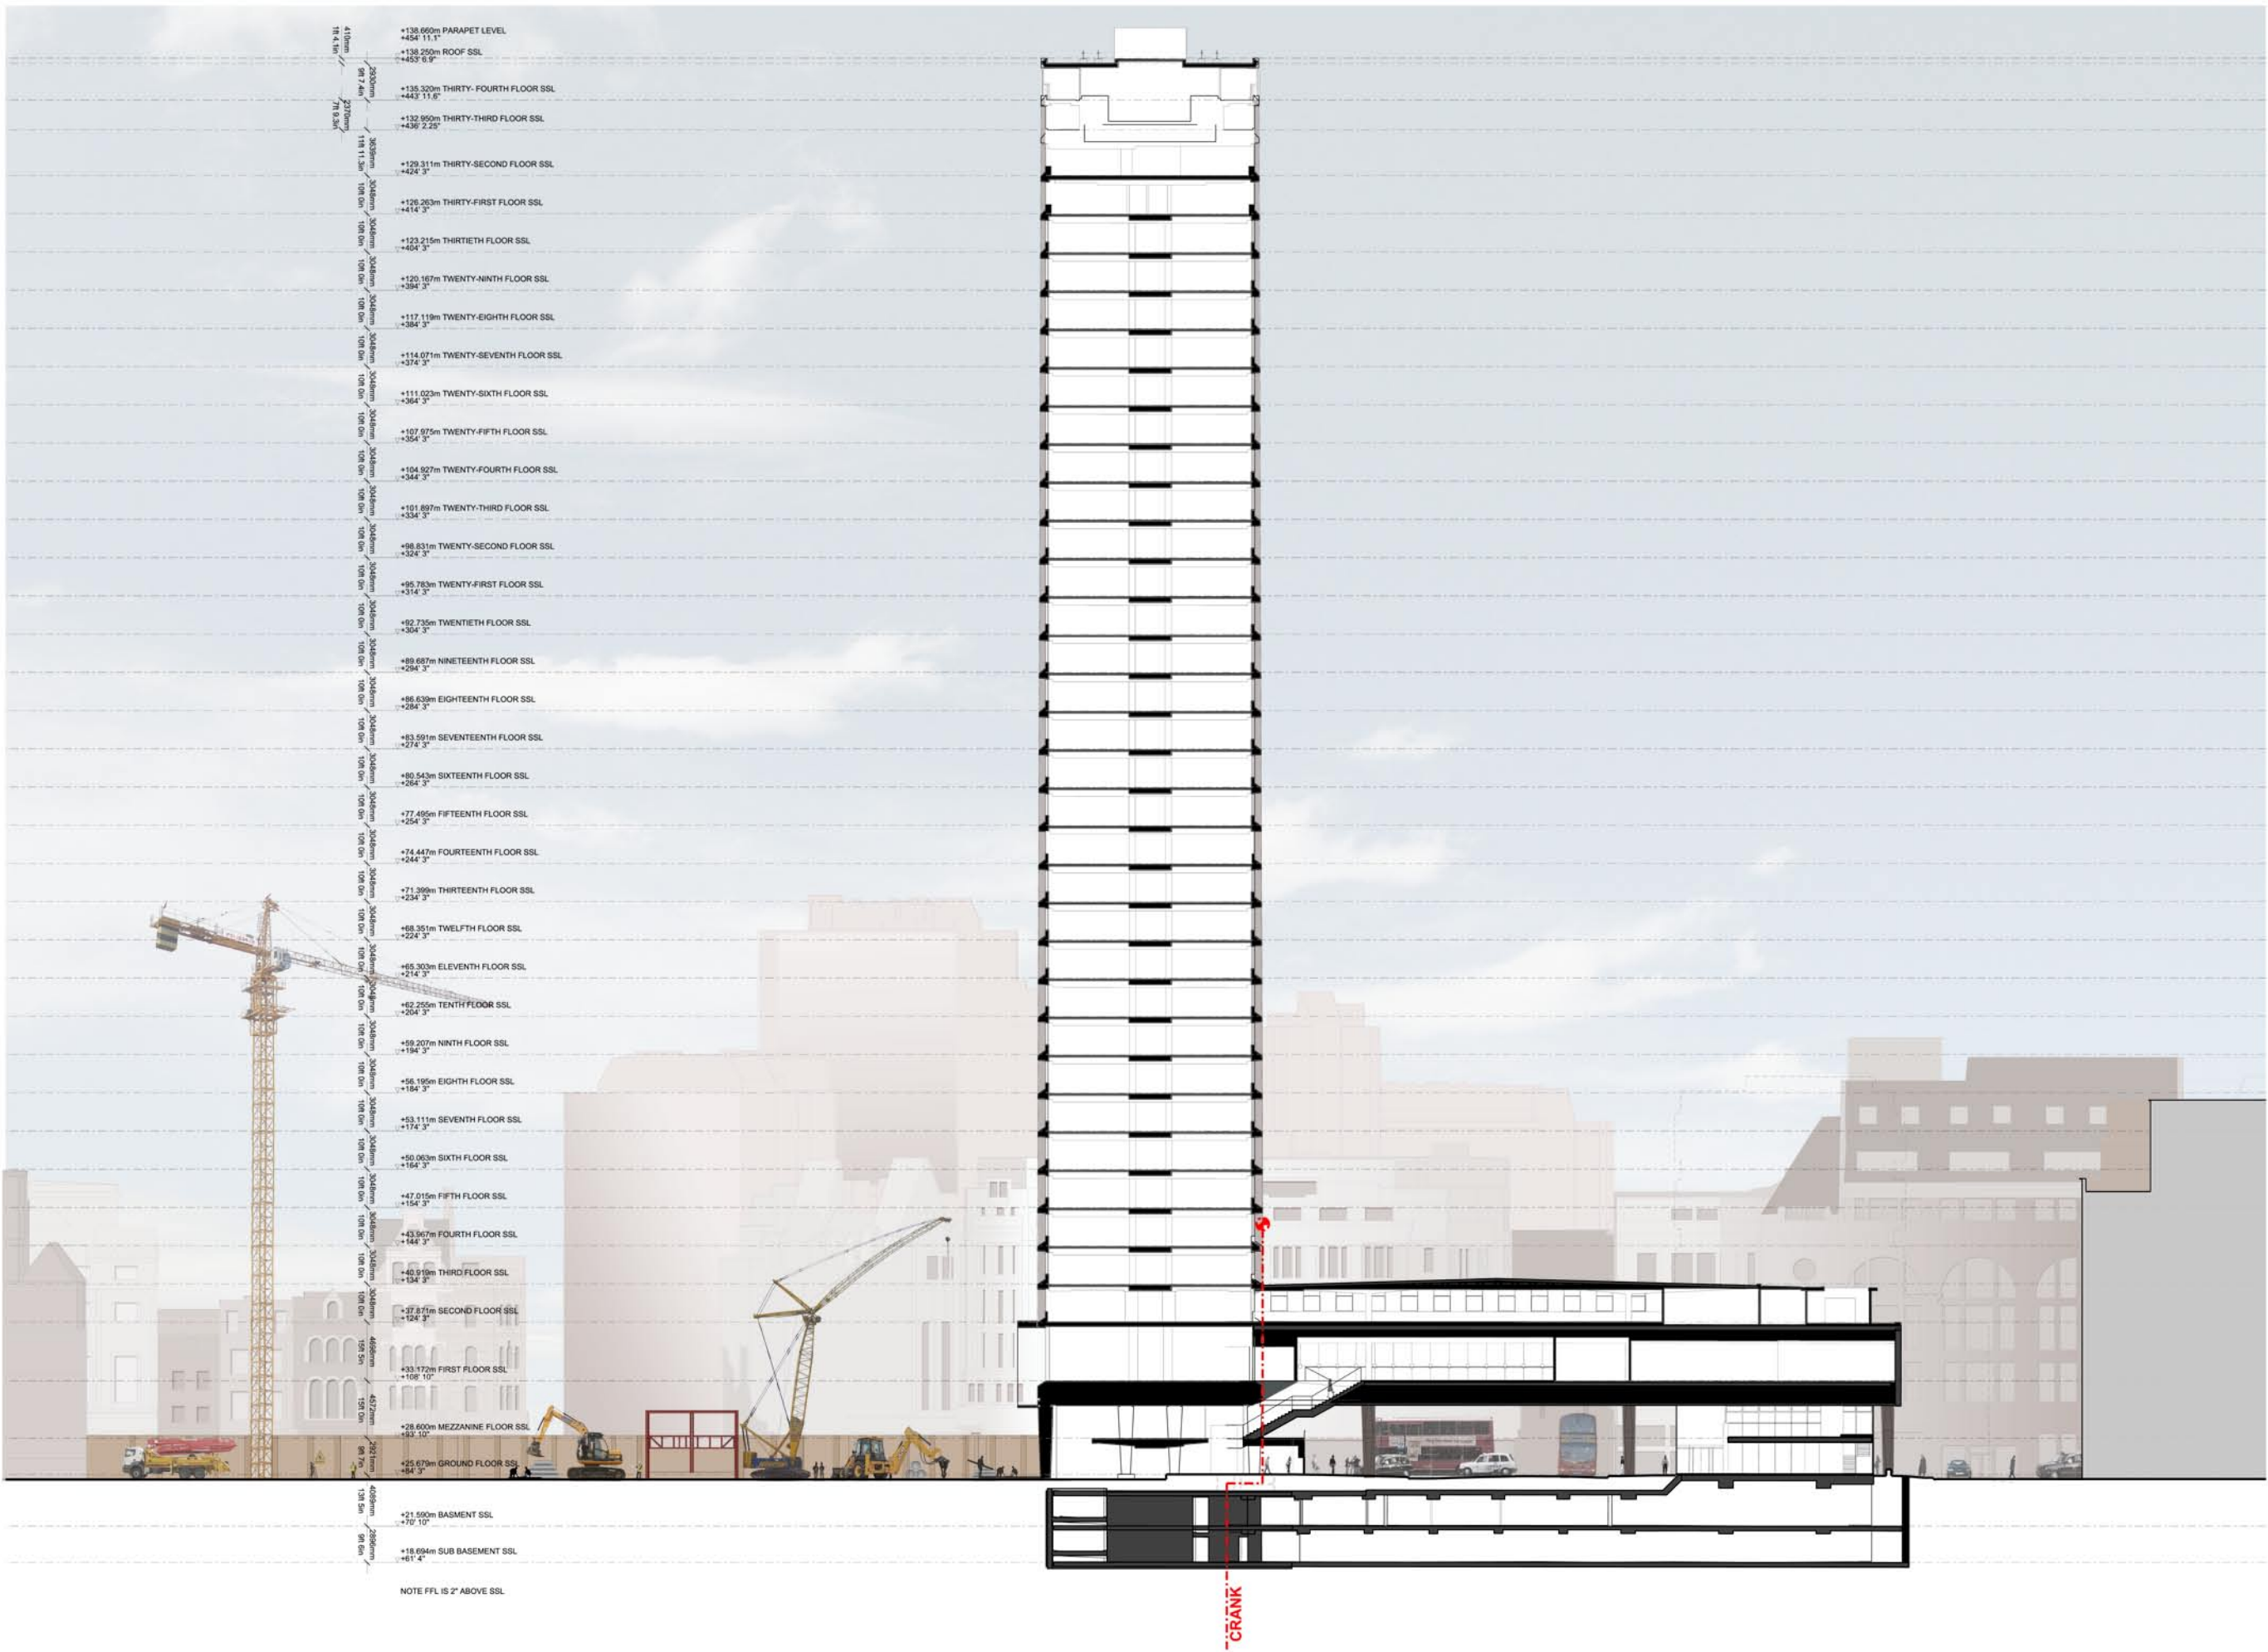

- +138.600m PARAPET LEVEL
+434' 11.1"
- +138.250m ROOF SSL
+433' 6.9"
- +135.320m THIRTY-FOURTH FLOOR SSL
+443' 11.6"
- +132.950m THIRTY-THIRD FLOOR SSL
+436' 2.25"
- +129.311m THIRTY-SECOND FLOOR SSL
+424' 3"
- +126.263m THIRTY-FIRST FLOOR SSL
+414' 3"
- +123.215m THIRTIETH FLOOR SSL
+404' 3"
- +120.167m TWENTY-NINTH FLOOR SSL
+394' 3"
- +117.119m TWENTY-EIGHTH FLOOR SSL
+384' 3"
- +114.071m TWENTY-SEVENTH FLOOR SSL
+374' 3"
- +111.023m TWENTY-SIXTH FLOOR SSL
+364' 3"
- +107.975m TWENTY-FIFTH FLOOR SSL
+354' 3"
- +104.927m TWENTY-FOURTH FLOOR SSL
+344' 3"
- +101.897m TWENTY-THIRD FLOOR SSL
+334' 3"
- +98.831m TWENTY-SECOND FLOOR SSL
+324' 3"
- +95.783m TWENTY-FIRST FLOOR SSL
+314' 3"
- +92.735m TWENTIETH FLOOR SSL
+304' 3"
- +89.687m NINETEENTH FLOOR SSL
+294' 3"
- +86.639m EIGHTEENTH FLOOR SSL
+284' 3"
- +83.591m SEVENTEENTH FLOOR SSL
+274' 3"
- +80.543m SIXTEENTH FLOOR SSL
+264' 3"
- +77.495m FIFTEENTH FLOOR SSL
+254' 3"
- +74.447m FOURTEENTH FLOOR SSL
+244' 3"
- +71.399m THIRTEENTH FLOOR SSL
+234' 3"
- +68.351m TWELFTH FLOOR SSL
+224' 3"
- +65.303m ELEVENTH FLOOR SSL
+214' 3"
- +62.255m TENTH FLOOR SSL
+204' 3"
- +59.207m NINTH FLOOR SSL
+194' 3"
- +56.159m EIGHTH FLOOR SSL
+184' 3"
- +53.111m SEVENTH FLOOR SSL
+174' 3"
- +50.063m SIXTH FLOOR SSL
+164' 3"
- +47.015m FIFTH FLOOR SSL
+154' 3"
- +43.967m FOURTH FLOOR SSL
+144' 3"
- +40.919m THIRD FLOOR SSL
+134' 3"
- +37.871m SECOND FLOOR SSL
+124' 3"
- +33.172m FIRST FLOOR SSL
+106' 10"
- +28.600m MEZZANINE FLOOR SSL
+93' 10"
- +25.679m GROUND FLOOR SSL
+84' 3"
- +21.590m BASMENT SSL
+70' 10"
- +18.094m SUB BASEMENT SSL
+61' 4"

NOTE FFL IS 2" ABOVE SSL

NOTES
DO NOT SCALE FROM THIS DRAWING.
CONTRACTOR TO CHECK ALL DIMENSIONS ON SITE.
ANY DISCREPANCIES TO BE REPORTED TO THE ARCHITECT IMMEDIATELY.
THE SURVEY INFORMATION CONTAINED IN THIS DRAWING WAS PROVIDED BY PLOWMAN CRAVEN SURVEY DRAWINGS DEC 2011 - OCT 2012.
COPYRIGHT RICK MATHER ARCHITECTS LLP ©

REVISIONS			
PL1	REV	DATE	DESCRIPTION
		01.04.13	PLANNING ISSUE




PLANNING

RICK MATHER ARCHITECTS ©
123 Camden High Street London NW1 7JR
T: 020 7284 1727 F: 020 7267 7526
info@rickmather.com www.rickmather.com

JOB
Centre Point
101-103 New Oxford Street
London, WC1A 1DD

TITLE
EXISTING SECTION
SECTION AA + BB
AMALGAMATED DRAWINGS

DRAWN	JOB #	DRG #	REV
DMcC	552	19208-CPA	PL1
CHECKED	SCALE	SIZE	DATE
GM	1:250	A1	APR 13
		REV DATE	REV
		01.04.13	

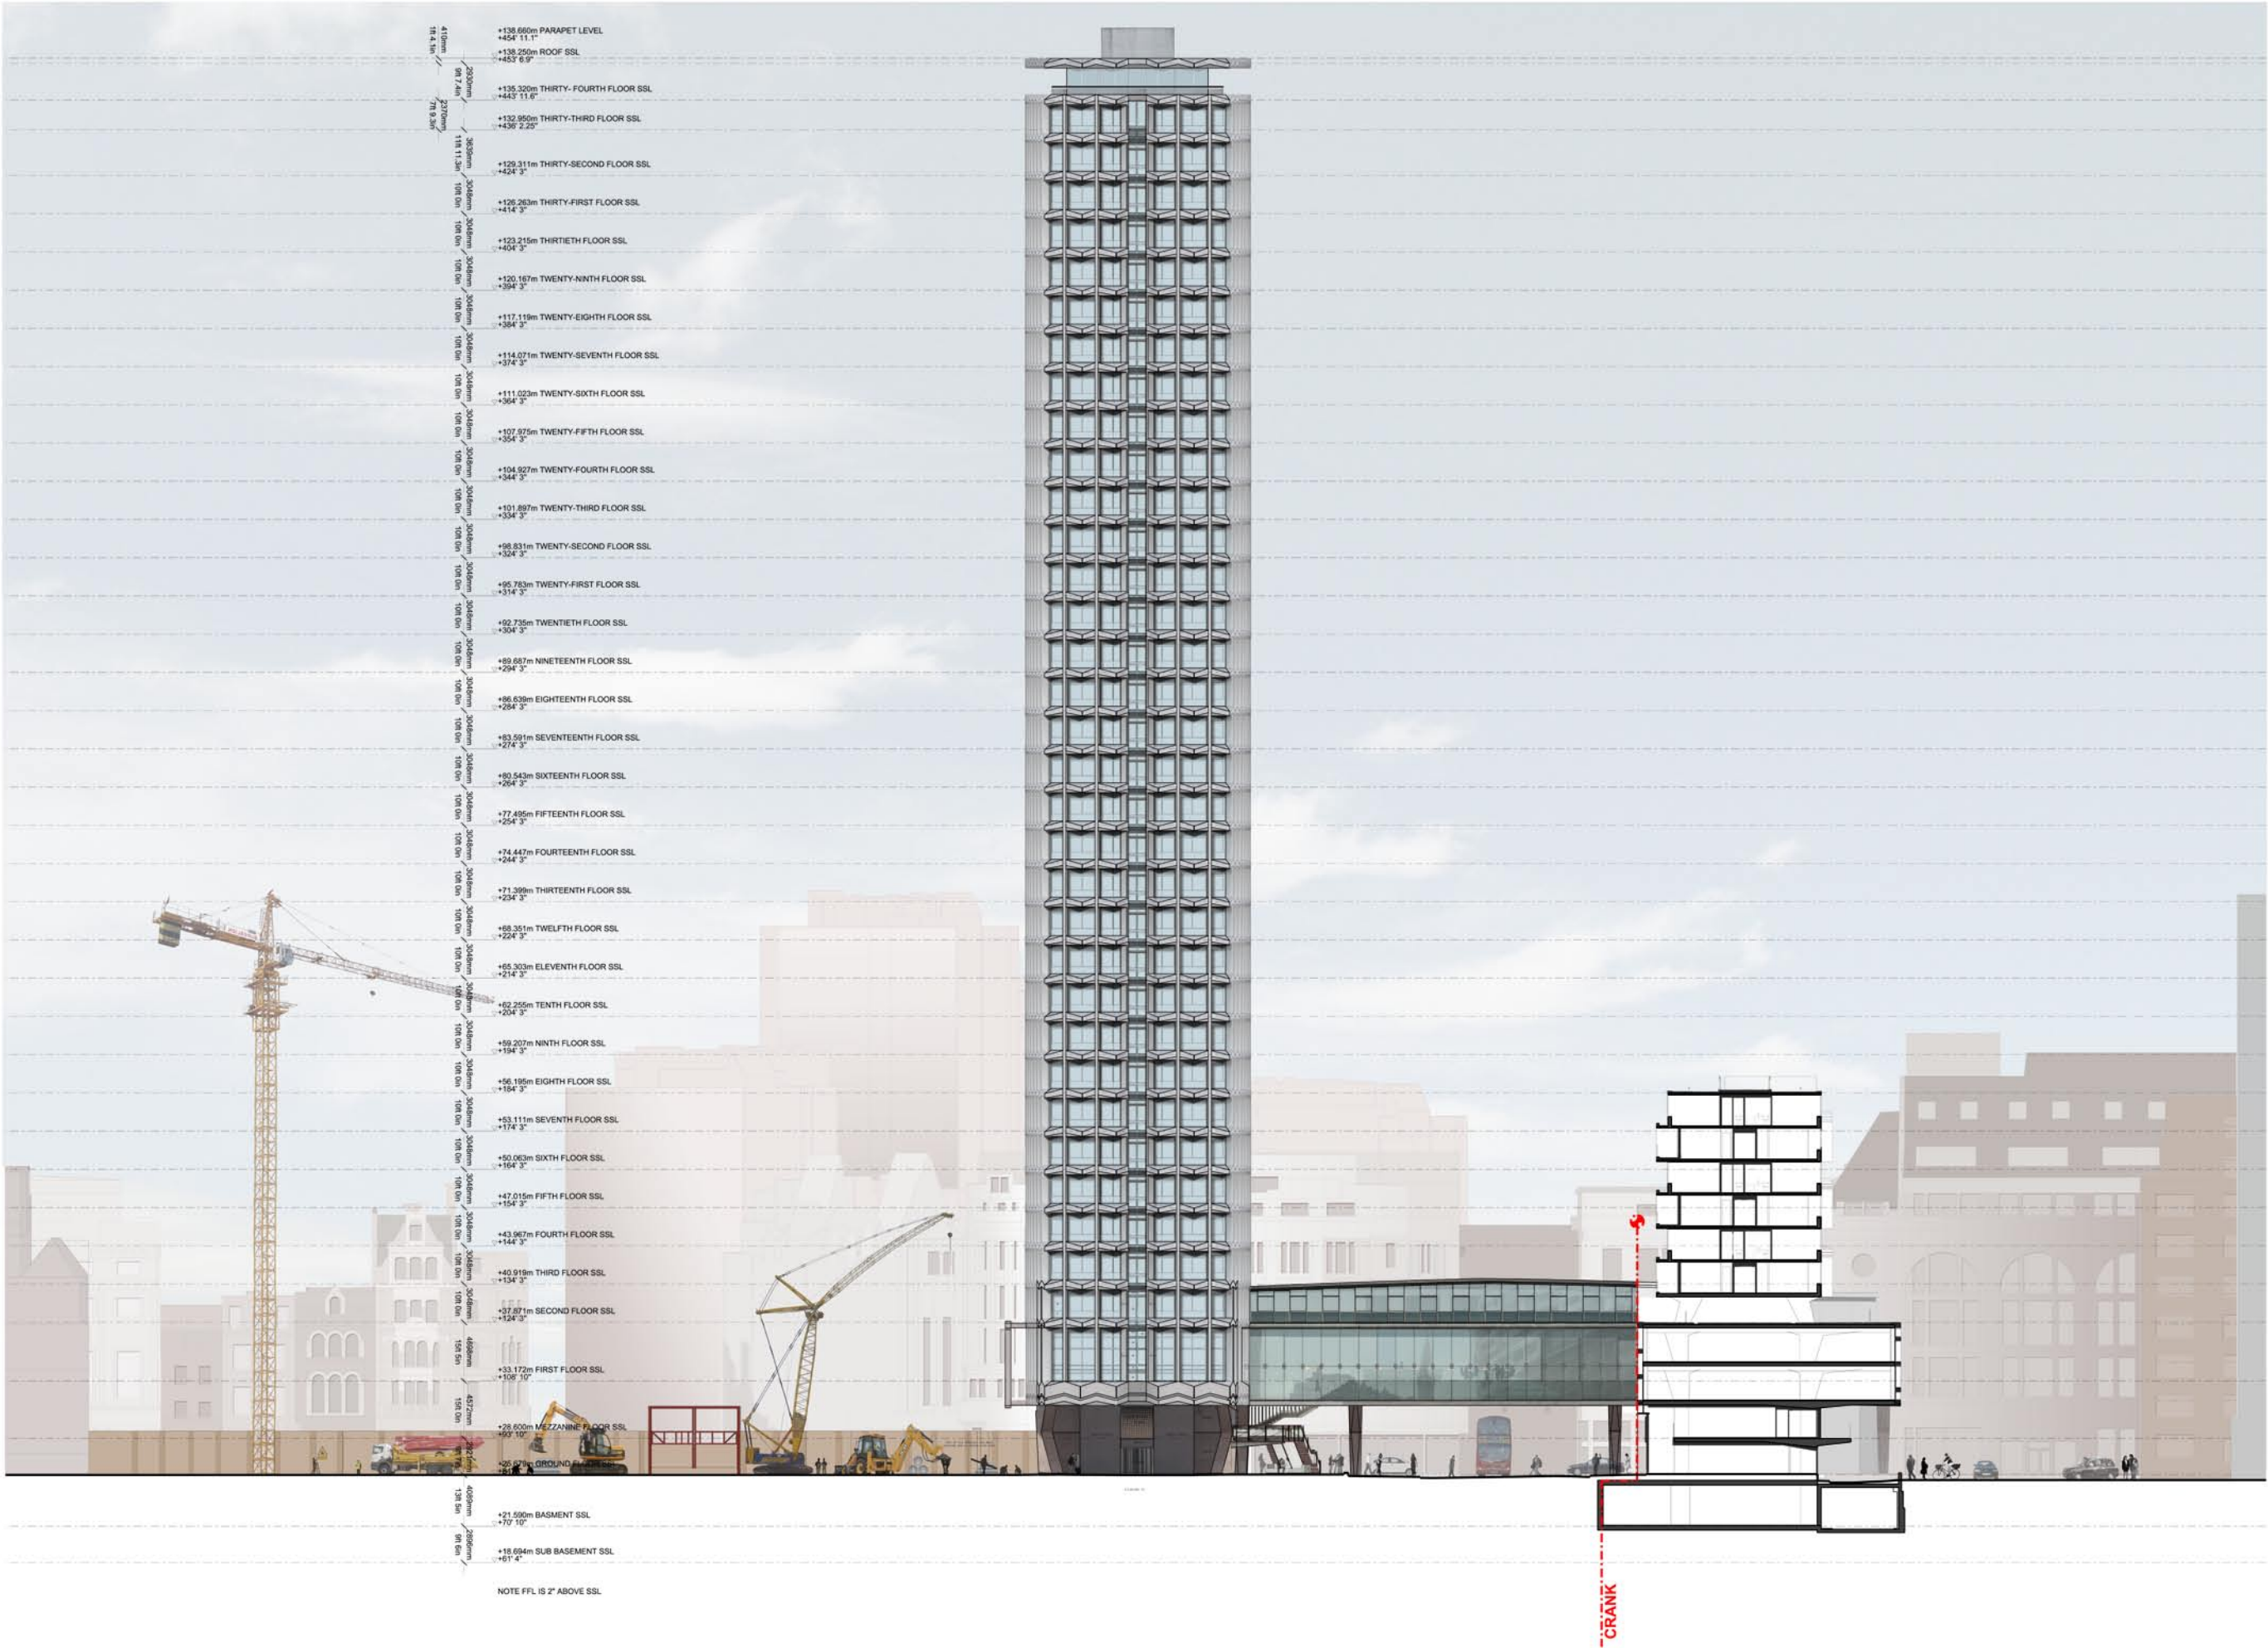

41.1m
16' 1 1/4"

+136.660m PARAPET LEVEL
+454' 11 1/2"

+138.250m ROOF SSL
+453' 6 9/16"

+135.320m THIRTY-FOUR FLOOR SSL
+443' 11 6/16"

+132.950m THIRTY-THIRD FLOOR SSL
+436' 2 25/32"

+129.311m THIRTY-SECOND FLOOR SSL
+424' 3"

+126.263m THIRTY-FIRST FLOOR SSL
+414' 3"

+123.215m THIRTIETH FLOOR SSL
+404' 3"

+120.167m TWENTY-NINTH FLOOR SSL
+394' 3"

+117.119m TWENTY-EIGHTH FLOOR SSL
+384' 3"

+114.071m TWENTY-SEVENTH FLOOR SSL
+374' 3"

+111.023m TWENTY-SIXTH FLOOR SSL
+364' 3"

+107.975m TWENTY-FIFTH FLOOR SSL
+354' 3"

+104.927m TWENTY-FOUR FLOOR SSL
+344' 3"

+101.887m TWENTY-THIRD FLOOR SSL
+334' 3"

+98.831m TWENTY-SECOND FLOOR SSL
+324' 3"

+95.783m TWENTY-FIRST FLOOR SSL
+314' 3"

+92.735m TWENTIETH FLOOR SSL
+304' 3"

+89.687m NINETEENTH FLOOR SSL
+294' 3"

+86.639m EIGHTEENTH FLOOR SSL
+284' 3"

+83.591m SEVENTEENTH FLOOR SSL
+274' 3"

+80.543m SIXTEENTH FLOOR SSL
+264' 3"

+77.495m FIFTEENTH FLOOR SSL
+254' 3"

+74.447m FOURTEENTH FLOOR SSL
+244' 3"

+71.399m THIRTEENTH FLOOR SSL
+234' 3"

+68.351m TWELFTH FLOOR SSL
+224' 3"

+65.303m ELEVENTH FLOOR SSL
+214' 3"

+62.255m TENTH FLOOR SSL
+204' 3"

+59.207m NINTH FLOOR SSL
+194' 3"

+56.159m EIGHTH FLOOR SSL
+184' 3"

+53.111m SEVENTH FLOOR SSL
+174' 3"

+50.063m SIXTH FLOOR SSL
+164' 3"

+47.015m FIFTH FLOOR SSL
+154' 3"

+43.967m FOURTH FLOOR SSL
+144' 3"

+40.919m THIRO FLOOR SSL
+134' 3"

+37.871m SECOND FLOOR SSL
+124' 3"

+33.172m FIRST FLOOR SSL
+108' 10"

+26.600m MEZZANINE FLOOR SSL
89' 10"

+21.590m BASMENT SSL
+70' 10"

+16.094m SUB BASEMENT SSL
+61' 4"

NOTE FFL IS 2" ABOVE SSL

NOTES

DO NOT SCALE FROM THIS DRAWING.
CONTRACTOR TO CHECK ALL DIMENSIONS ON SITE.
ANY DISCREPANCIES TO BE REPORTED TO THE ARCHITECT IMMEDIATELY.

THE SURVEY INFORMATION CONTAINED IN THIS DRAWING WAS PROVIDED BY PLOWMAN CRAVEN SURVEY DRAWINGS DEC 2011 - OCT 2012.

COPYRIGHT RICK MATHER ARCHITECTS LLP ©

REVISIONS

PL1	01.04.13	PLANNING ISSUE
REV	DATE	DESCRIPTION

KEY PLAN

PLANNING

RICK MATHER ARCHITECTS ©

123 Camden High Street London NW1 7JR
T: 020 7284 1727 F: 020 7267 7526
info@rickmather.com www.rickmather.com

JOB

Centre Point
101-103 New Oxford Street
London, WC1A 1DD

TITLE

EXISTING SECTION
SECTION CC
AMALGAMATED DRAWINGS

DRAWN	JOB #	DRG #	REV
DMcC	552	19209-CPA	PL1

CHECKED	SCALE	SIZE	DATE	REV DATE
GM	1:250	A1	APR 13	01.04.13




NOTES
DO NOT SCALE FROM THIS DRAWING.
CONTRACTOR TO CHECK ALL DIMENSIONS ON SITE.
ANY DISCREPANCIES TO BE REPORTED TO THE ARCHITECT IMMEDIATELY.

THE SURVEY INFORMATION CONTAINED IN THIS DRAWING WAS PROVIDED BY PLOWMAN CRAVEN SURVEY DRAWINGS DEC 2011 - OCT 2012.


COPYRIGHT RICK MATHER ARCHITECTS LLP ©

REVISIONS			
PL1	REV	DATE	DESCRIPTION
		01.04.13	PLANNING ISSUE

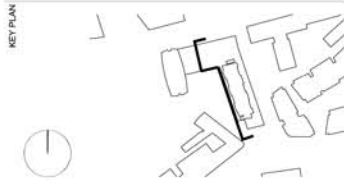


PLANNING

RICK MATHER ARCHITECTS ©				
123 Camden High Street London NW1 7JR T: 020 7284 1727 F: 020 7267 7526 info@rickmather.com www.rickmather.com				
JOB Centre Point 101-103 New Oxford Street London, WC1A 1DD				
TITLE EXISTING SECTION SECTION DD AMALGAMATED DRAWINGS				
DRAWN	DMcC	JOB #	552	DRG #
CHECKED	GM	SCALE	1:250	DATE
		SIZE	A1	REV
			APR 13	PL1
				01.04.13

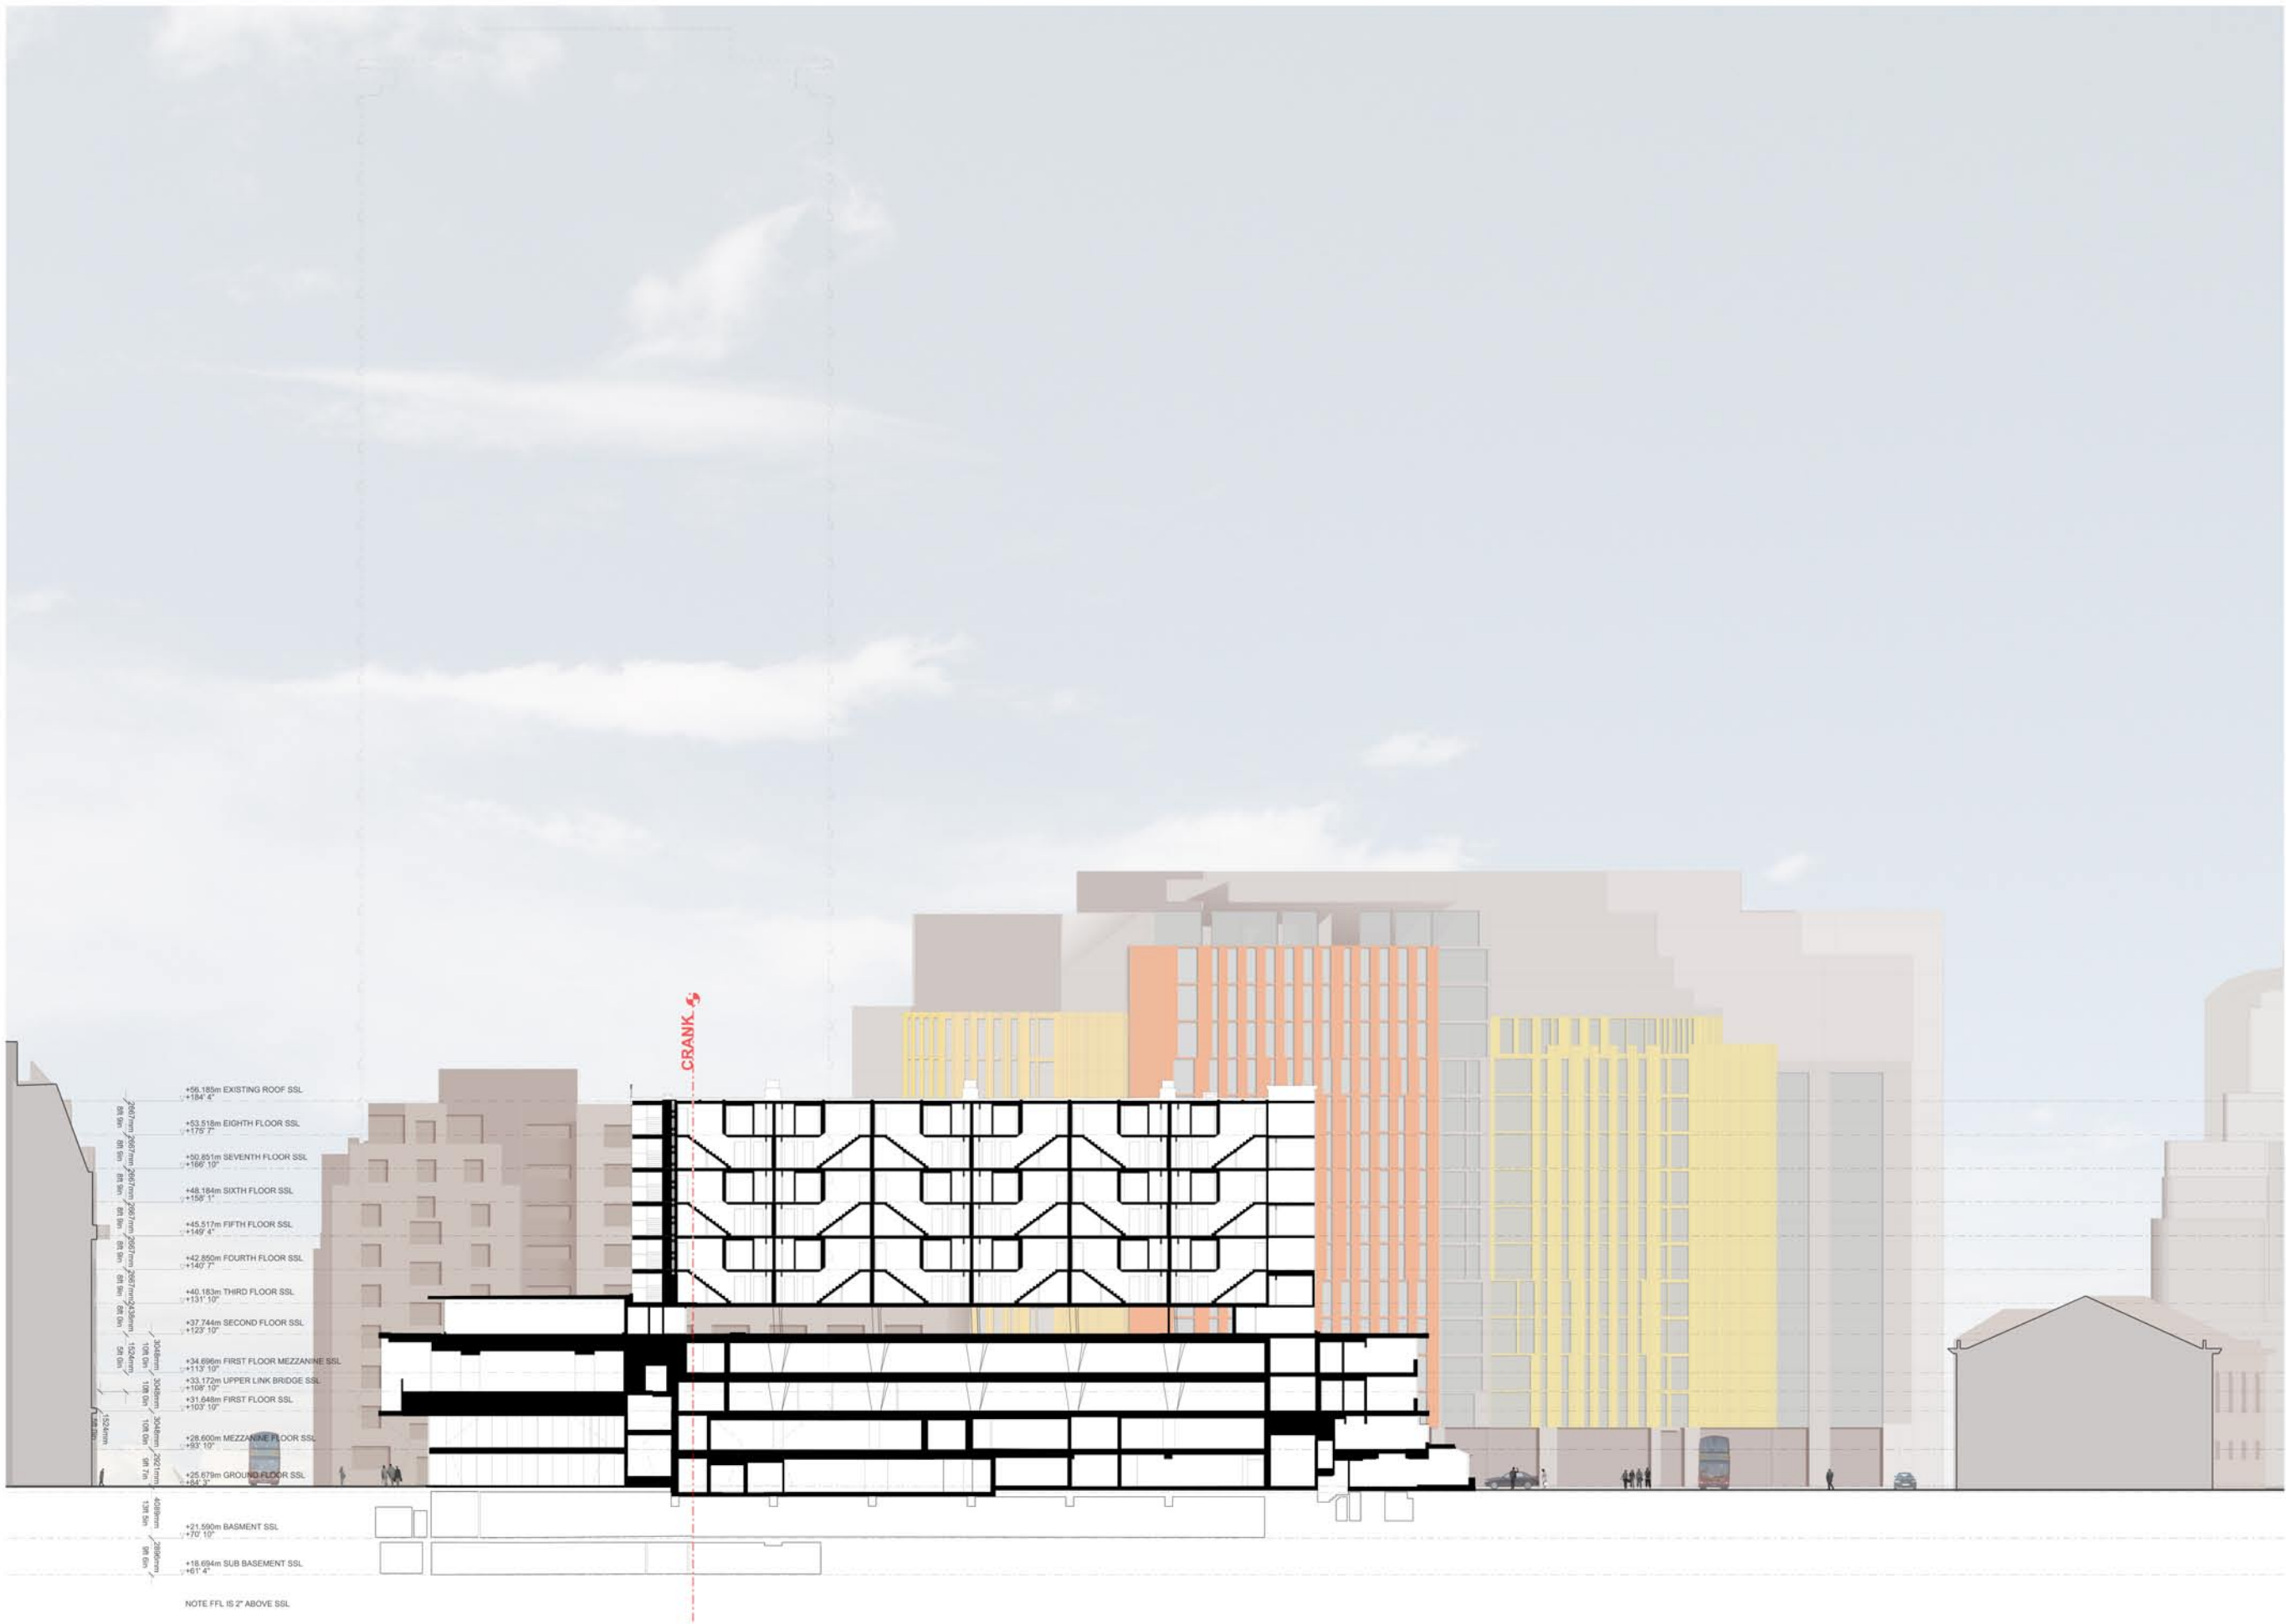

NOTES
DO NOT SCALE FROM THIS DRAWING.
CONTRACTOR TO CHECK ALL DIMENSIONS ON SITE.
ANY DISCREPANCIES TO BE REPORTED TO THE ARCHITECT
IMMEDIATELY.
THE SURVEY INFORMATION CONTAINED IN THIS DRAWING
WAS PROVIDED BY PLOWMAN CRAVEN SURVEY DRAWINGS
DEC 2011 - OCT 2012.
COPYRIGHT RICK MATHER ARCHITECTS LLP ©

REVISIONS			
PL1	REV	DATE	DESCRIPTION

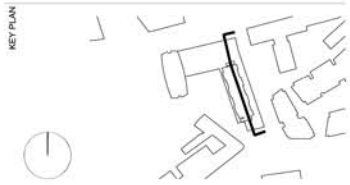

PLANNING

RICK MATHER ARCHITECTS ©					
123 Camden High Street London NW1 7JR T: 020 7284 1727 F: 020 7267 7526 info@rickmather.com www.rickmather.com					
JOB Centre Point 101-103 New Oxford Street London, WC1A 1DD					
TITLE EXISTING SECTION SECTION EE AMALGAMATED DRAWINGS					
DRAWN	DMcC	JOB #	552	DRG #	19211-CPA
CHECKED	GM	SCALE	1:250	DATE	APR 13
		SIZE	A1	REV	PL1
				REV DATE	01.04.13