


NOTES  
DO NOT SCALE FROM THIS DRAWING.  
CONTRACTOR TO CHECK ALL DIMENSIONS ON SITE.  
ANY DISCREPANCIES TO BE REPORTED TO THE ARCHITECT IMMEDIATELY.

THE SURVEY INFORMATION CONTAINED IN THIS DRAWING WAS PROVIDED BY PLOWMAN CRAVEN SURVEY DRAWINGS DEC 2011 - OCT 2012.

COPYRIGHT RICK MATHER ARCHITECTS LLP ©

AREA KEY	RESIDENTIAL	
	RETAIL	
	PLANT	
	CIRCULATION	
	CAR PARK	
	BACK OF HOUSE	
	OFFICE	
KEY	DEMOLITION	
	EXISTING STRUCTURE	
KEY	PARTITION	
	PROPOSED STRUCTURE	

REVISIONS	PL1	01.04.13	PLANNING ISSUE
	REV	DATE	DESCRIPTION

 

STATUS  
**PLANNING**


**RICK MATHER ARCHITECTS ©**

123 Camden High Street London NW1 7JR  
T: 020 7284 1727 F: 020 7287 7826  
info@rickmather.com www.rickmather.com

JOB  
**Centre Point**  
101-103 New Oxford Street  
London, WC1A 1DD



TITLE  
**PROPOSED FLOOR PLAN**  
SUB-BASEMENT  
CENTRE POINT TOWER

DRAWN	DMcC	JOB #	552	DRG #	19600-CPT	REV	PL1
CHECKED	GM	SCALE@1	1:100	SIZE	A1	DATE	APR 13
						REV/DATE	01.04.13

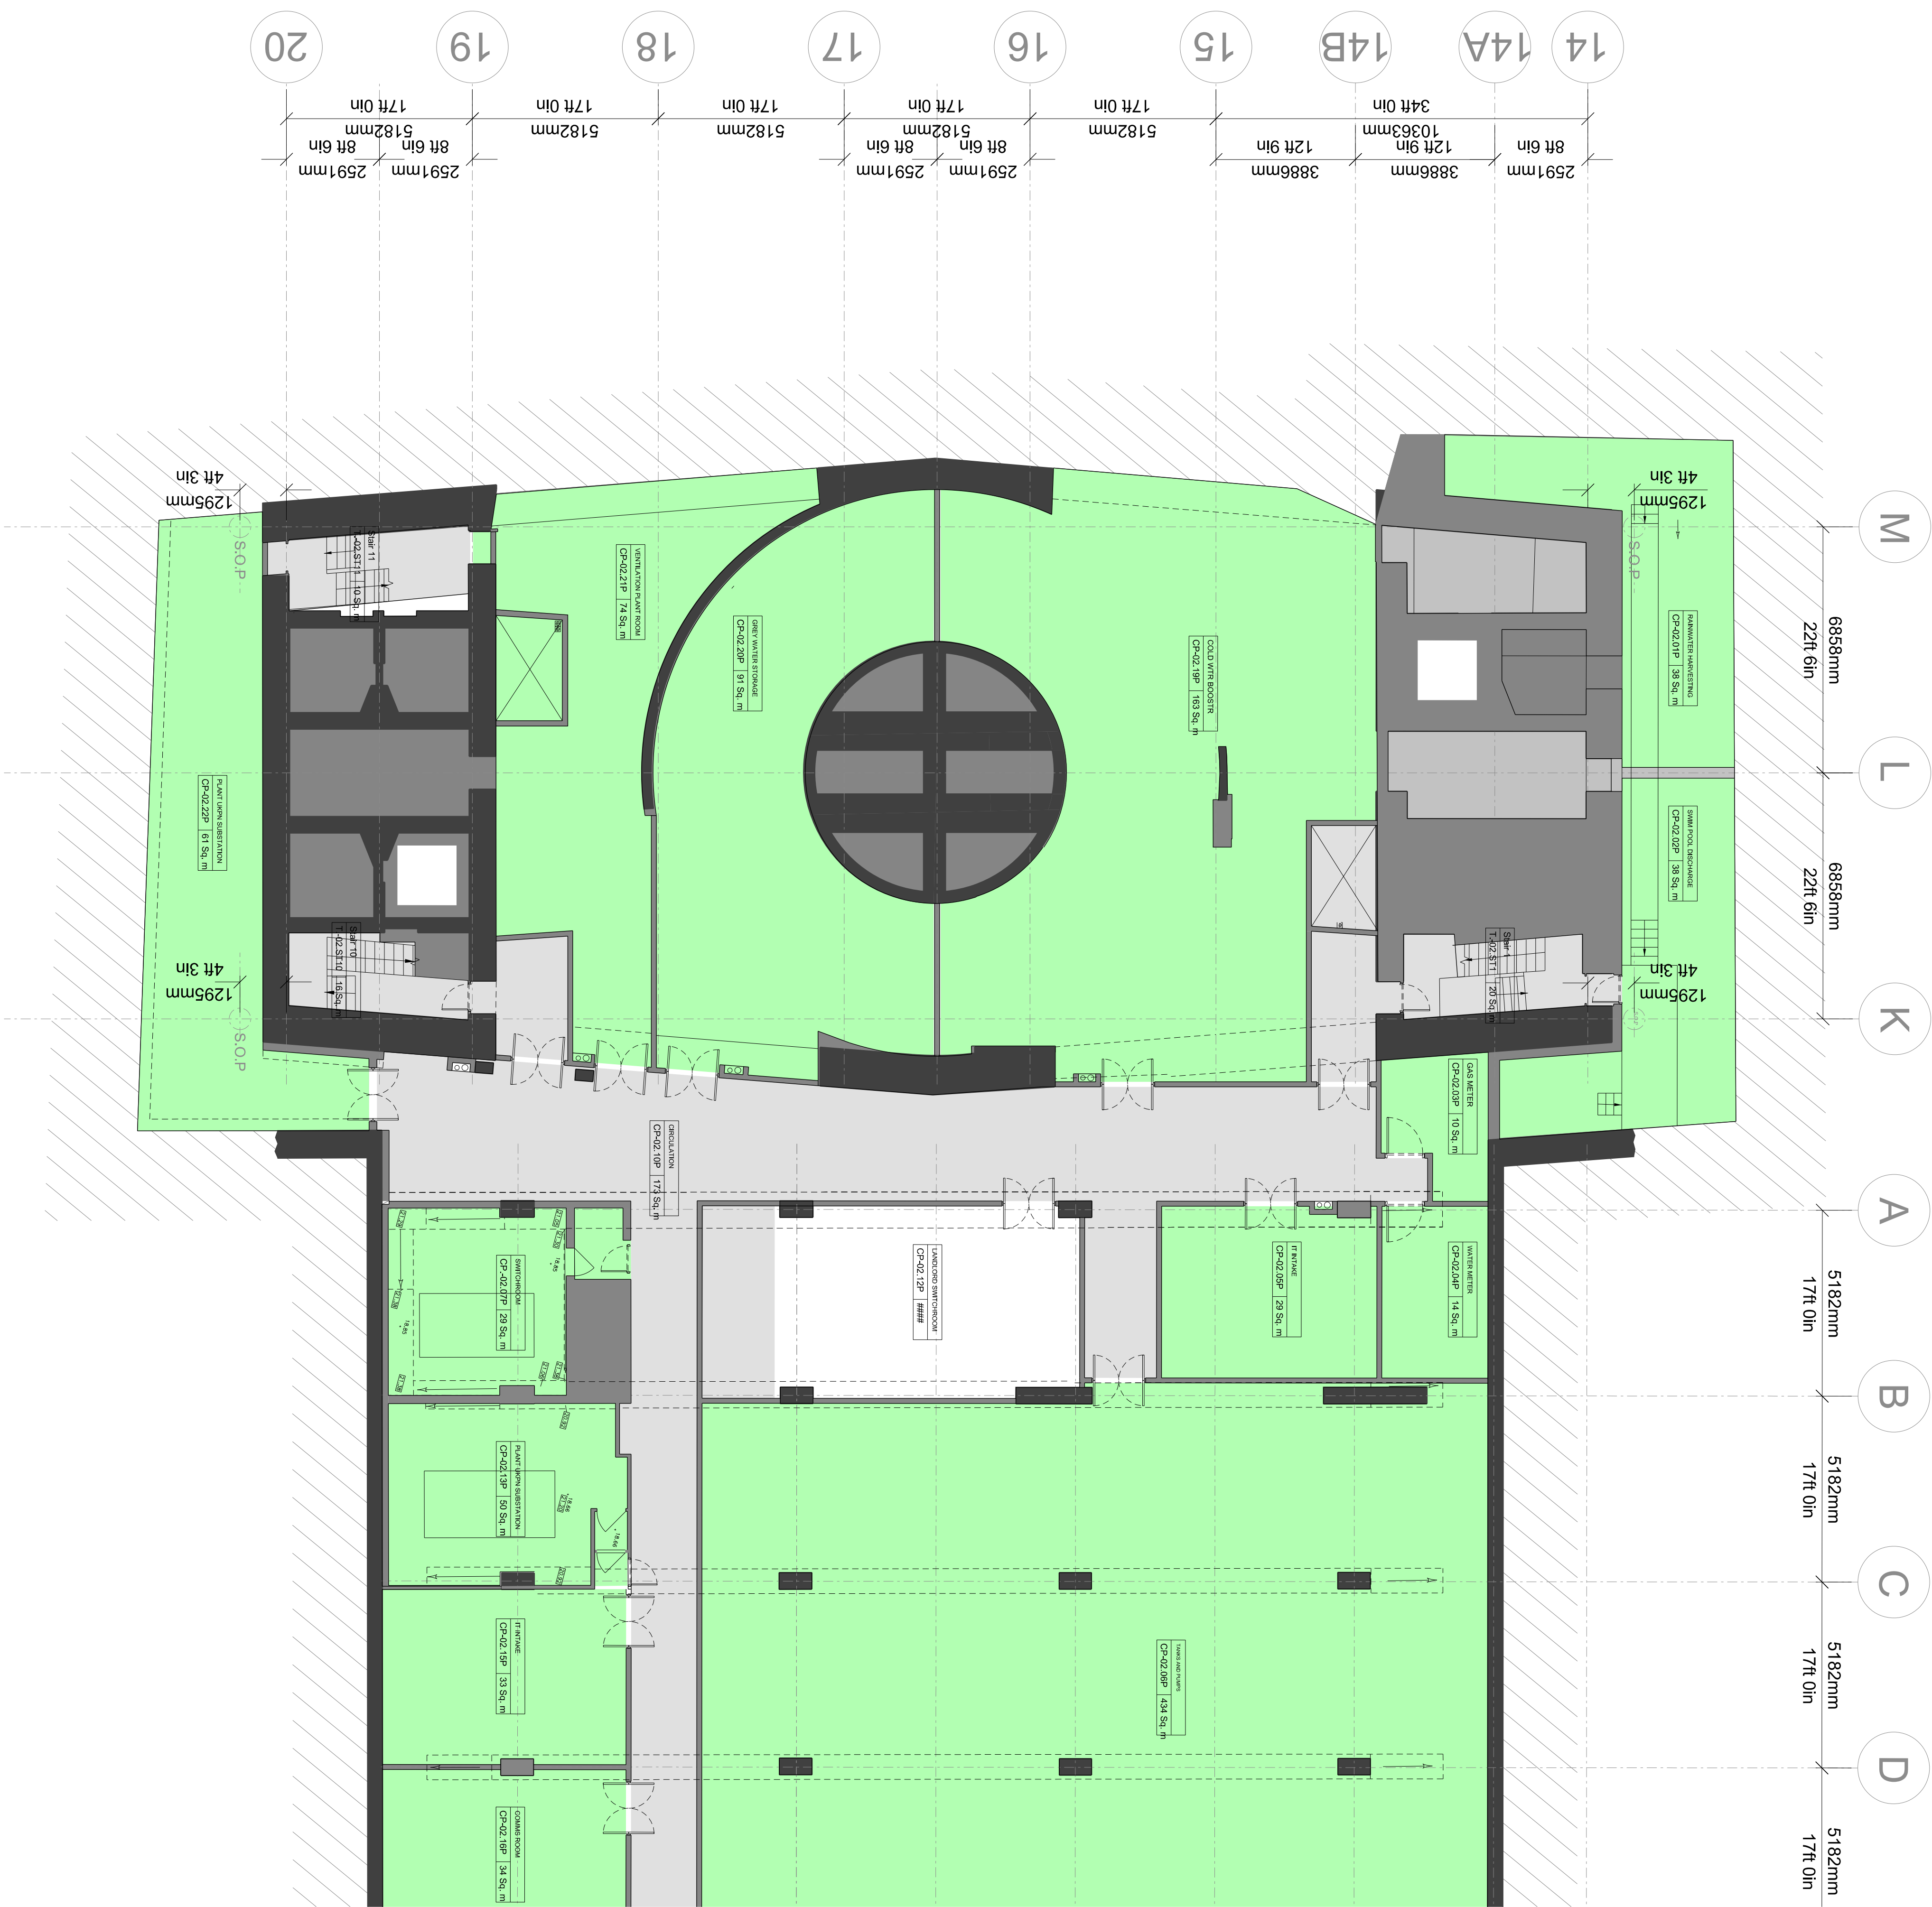


THE SURVEY INFORMATION CONTAINED IN THIS DRAWING  
WAS PROVIDED BY PLOWMAN CRAVEN SURVEY DRAWINGS  
DEC 2011 - OCT 2012.

**COPYRIGHT RICK MATHER ARCHITECTS LLP ©**

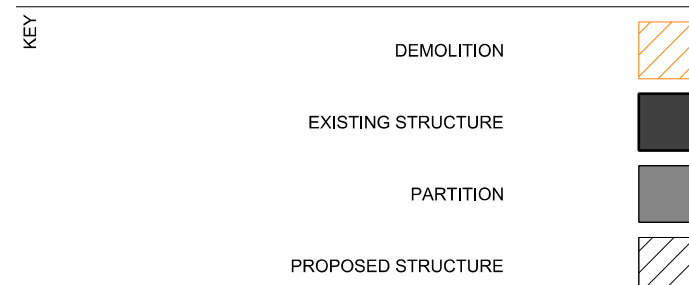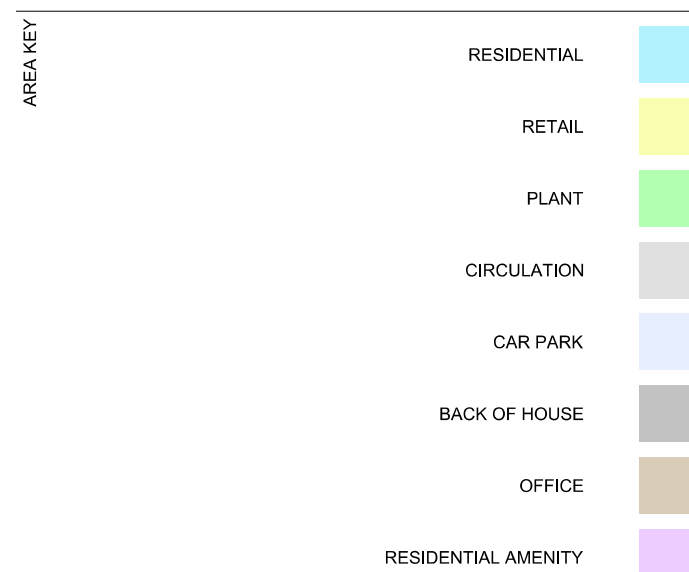

PL1 REV	01.04.13 DATE	PLANNING ISSUE DESCRIPTION
------------	------------------	-------------------------------

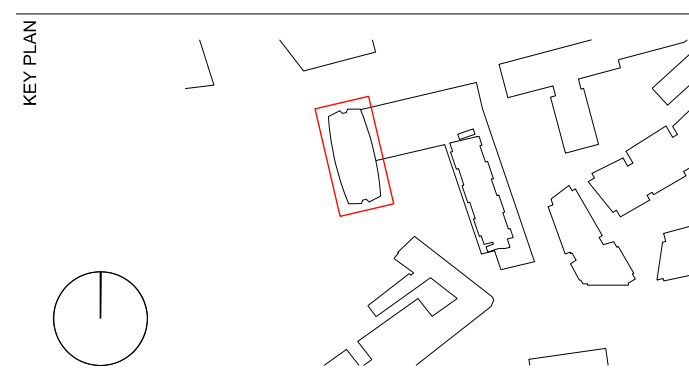

# STATUS PLANNING


**RICK MATHER ARCHITECTS ©**

123 Camden High Street London NW1 7JR  
T: 020 7284 1727 F: 020 7267 7826  
info@rickmather.com www.rickmather.com



**Centre Point**  
101-103 New Oxford Street  
London, WC1A 1DD

**TITLE** **PROPOSED FLOOR PLAN**  
BASEMENT  
CENTRE POINT TOWER

DRAWN	DMcC	JOB # <b>552</b>	DRG # <b>19601-CPT</b>		REV <b>PL1</b>
CHECKED	GM	SCALE@A1 1:100	SIZE A1	DATE APR 13	REV DATE 01.04.13

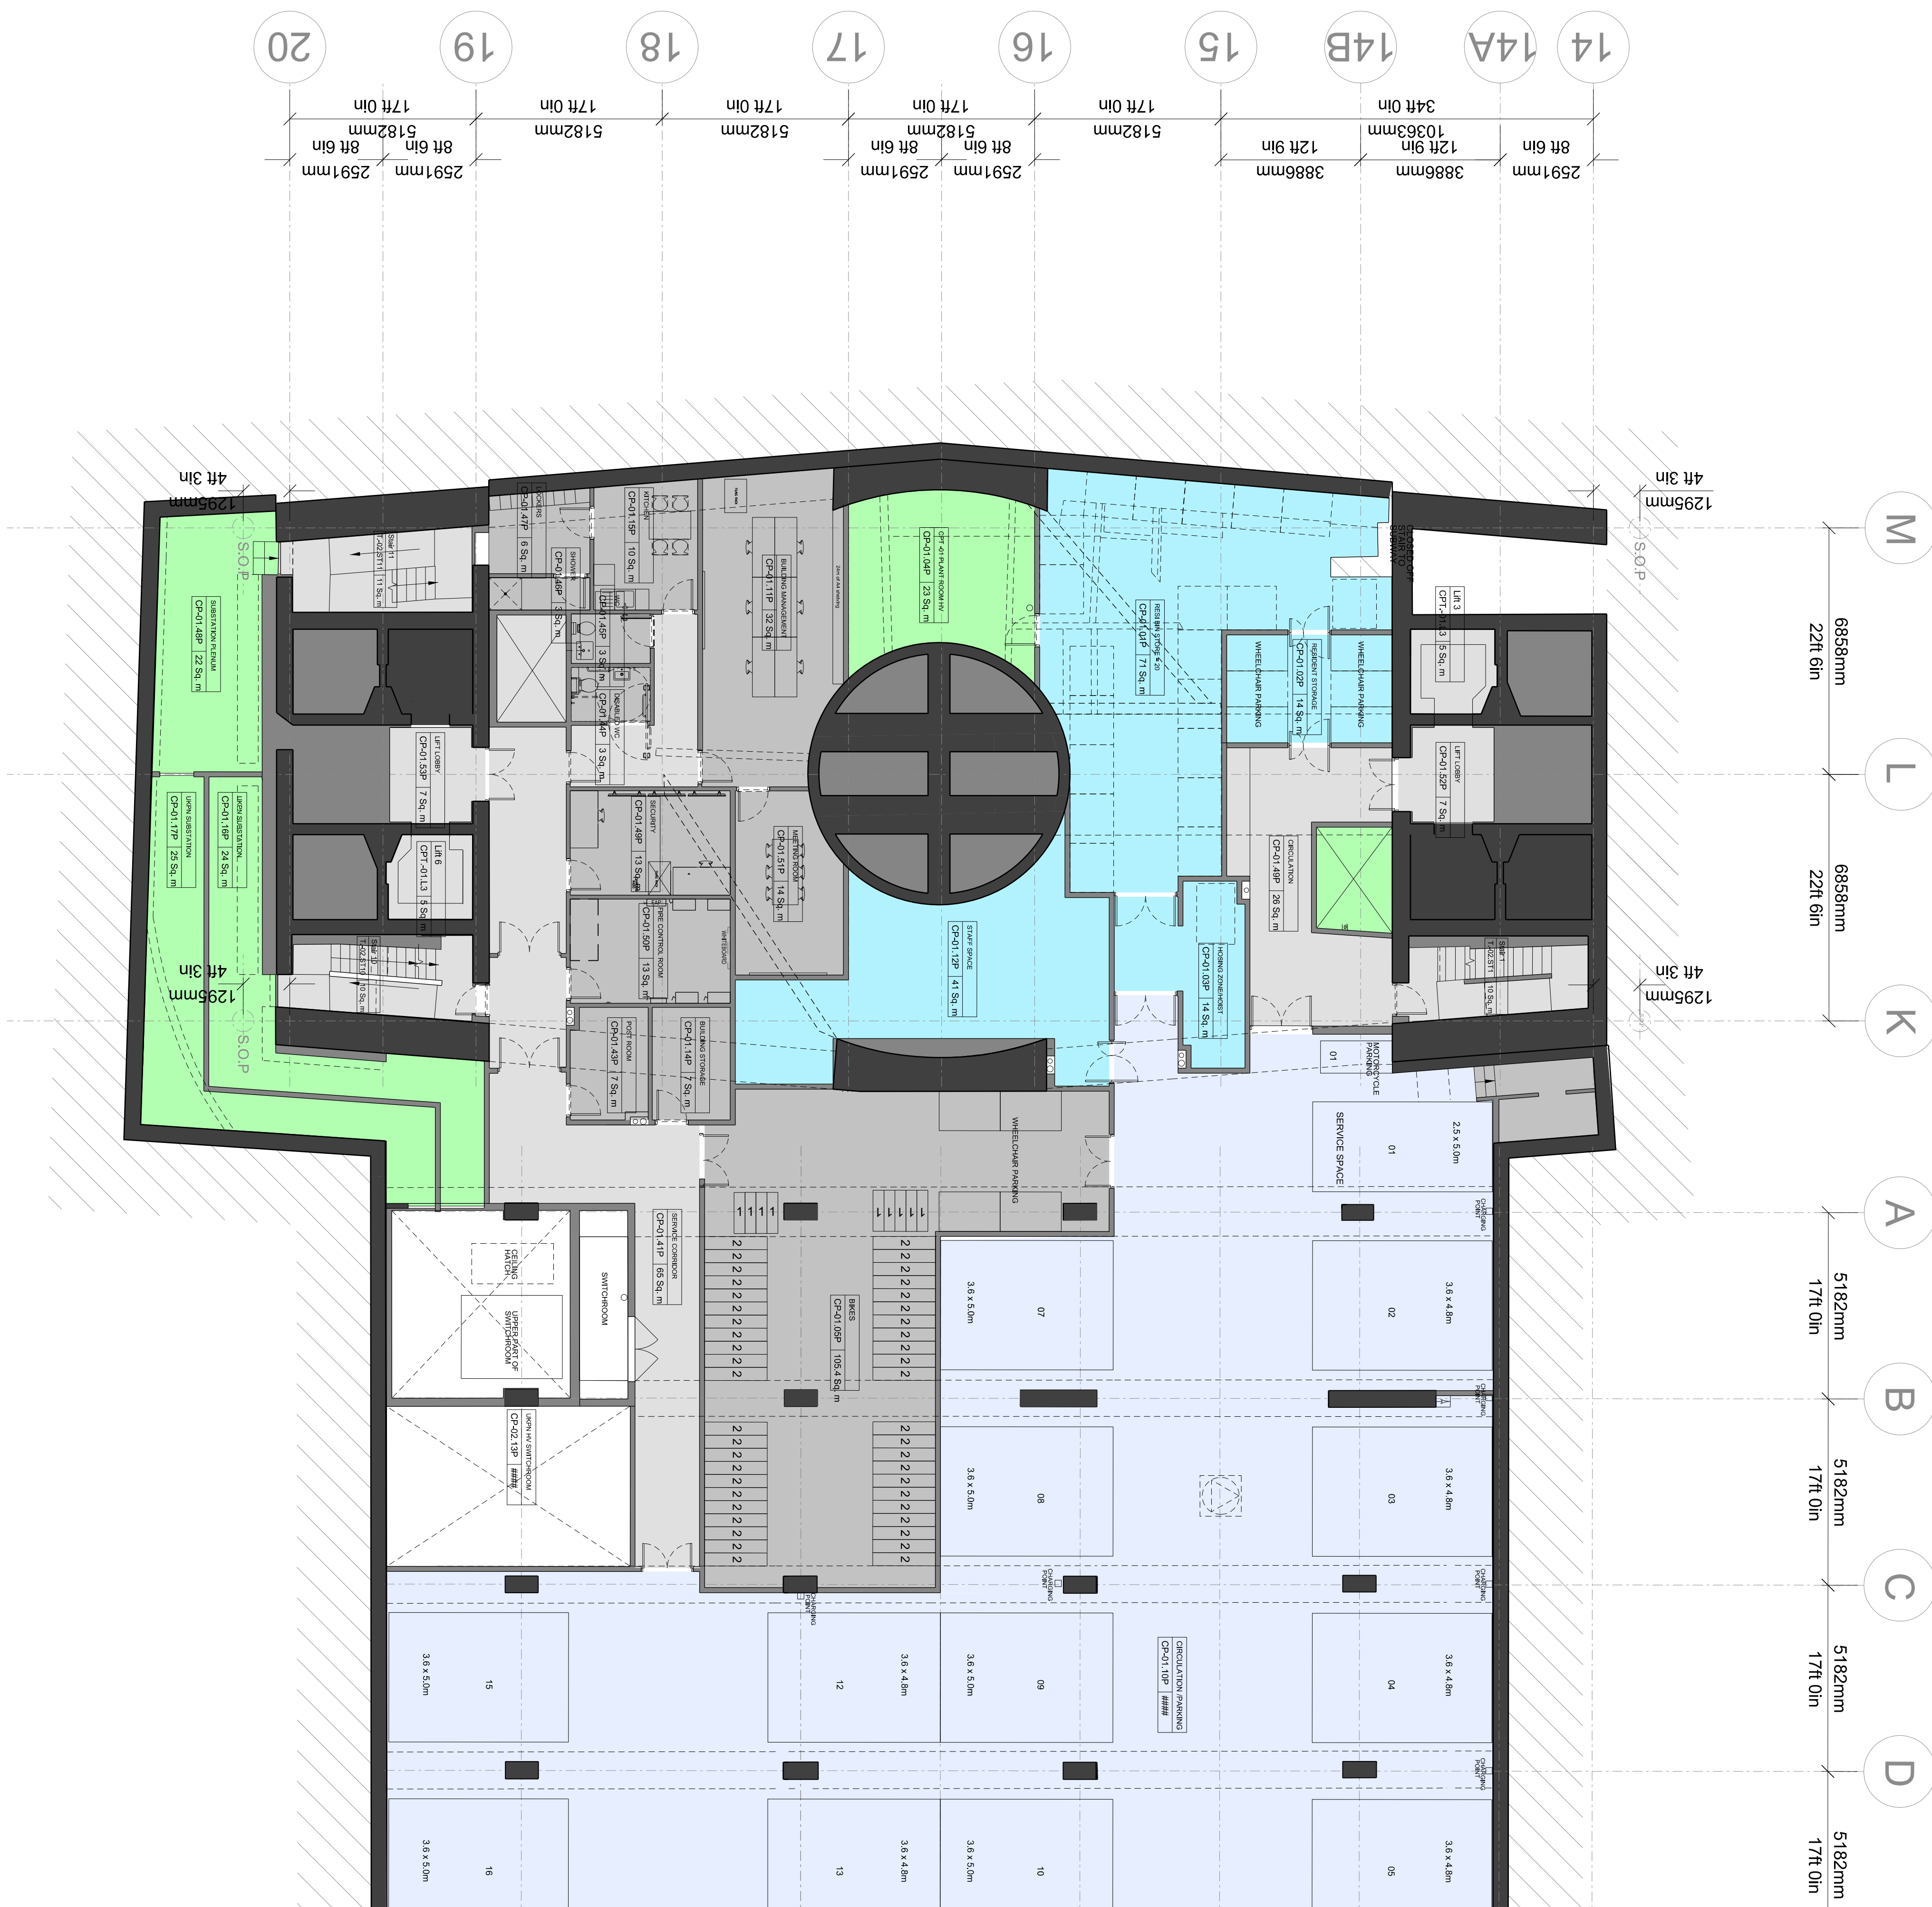



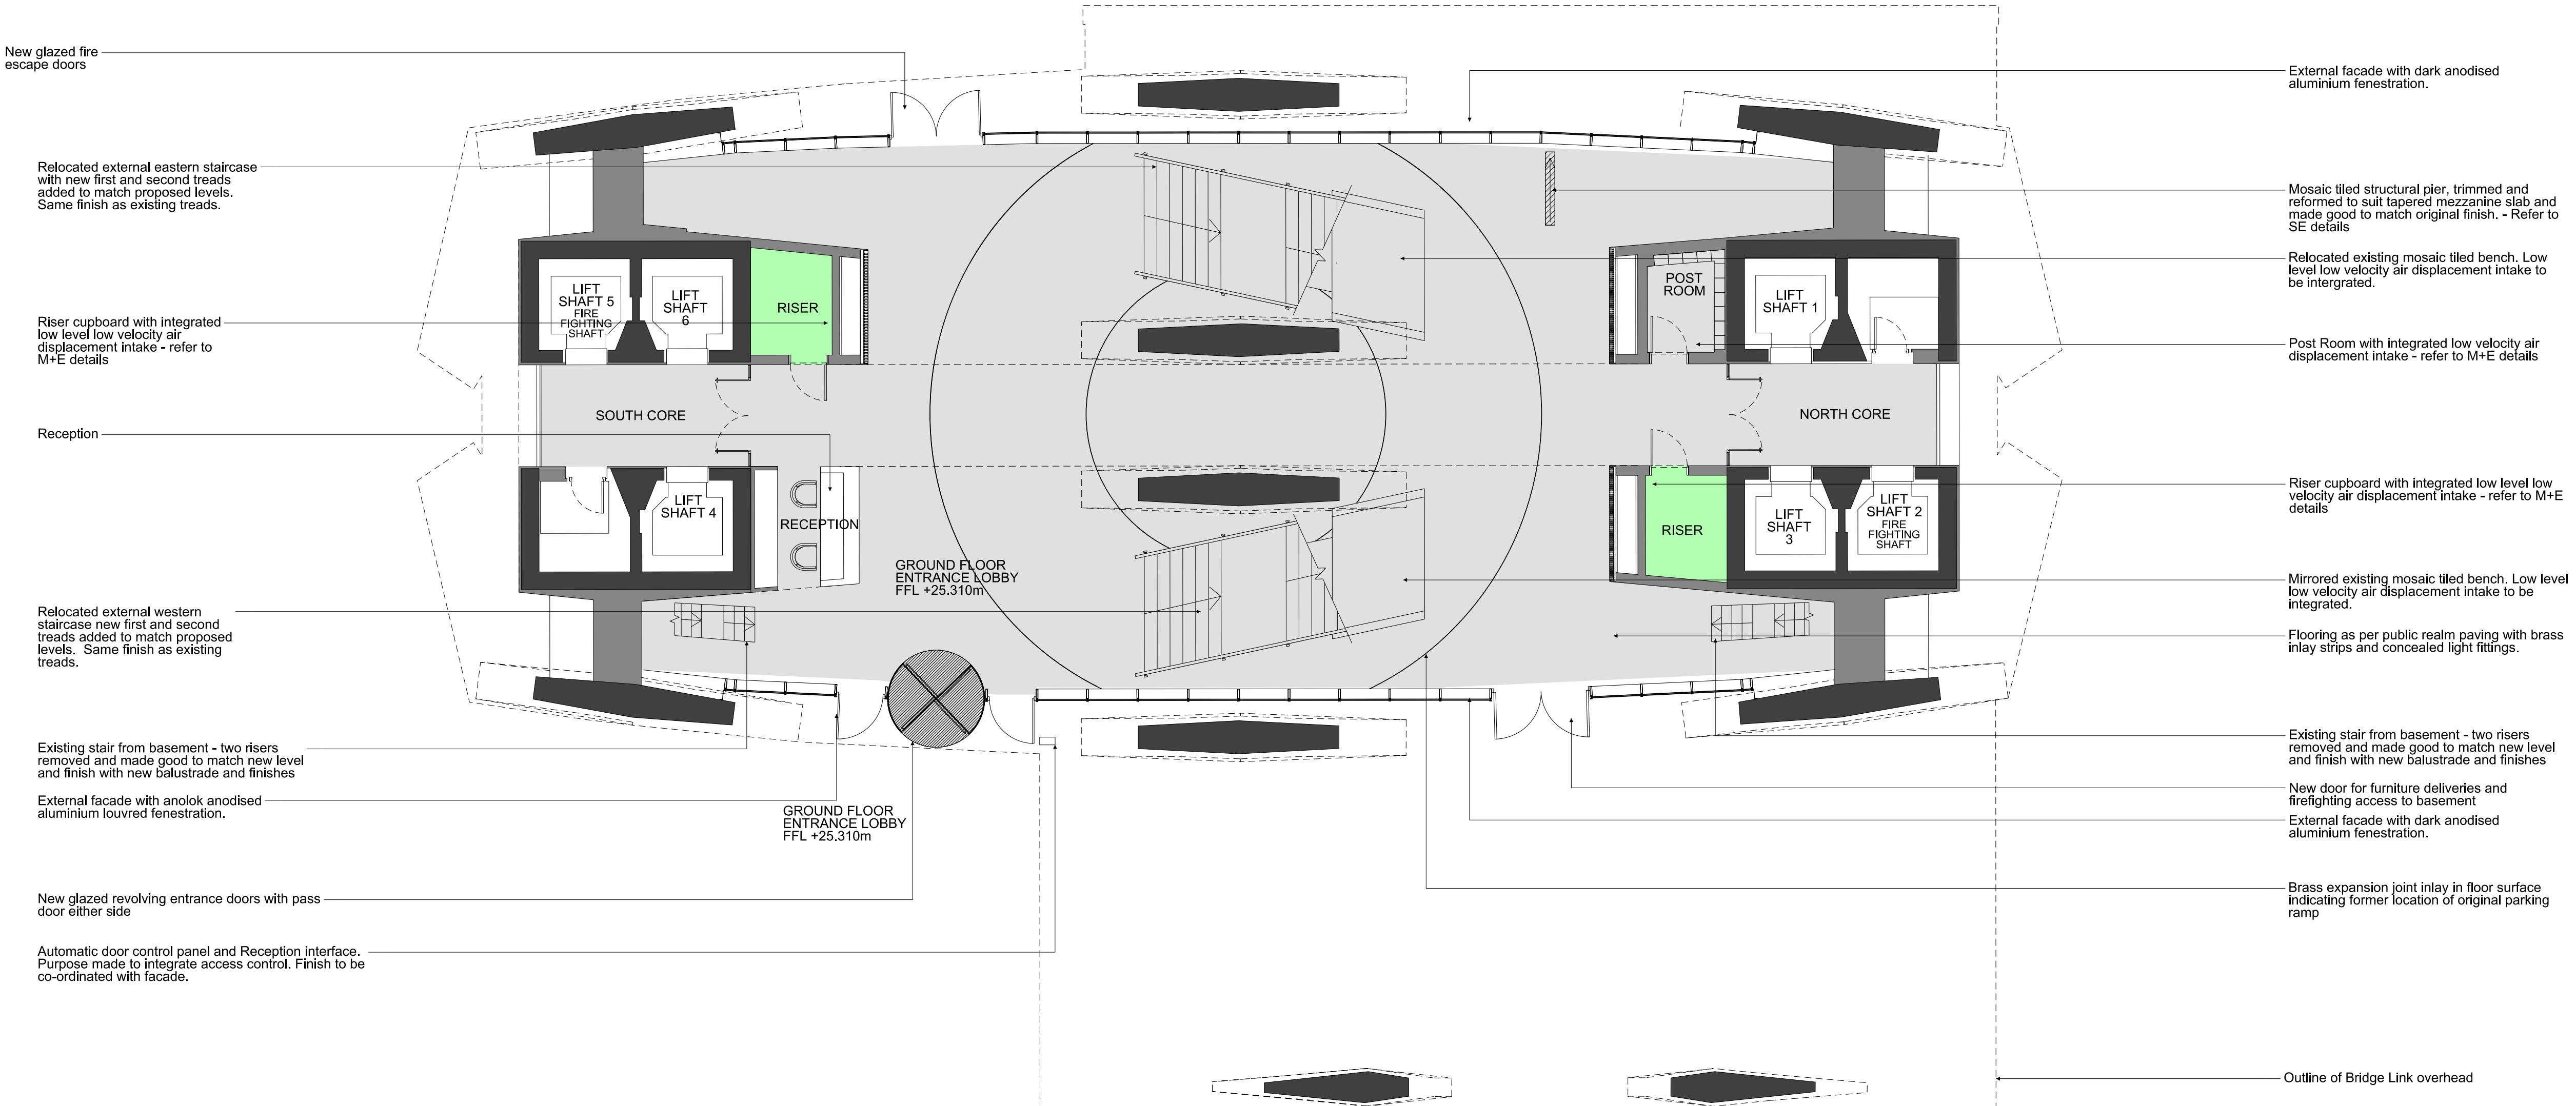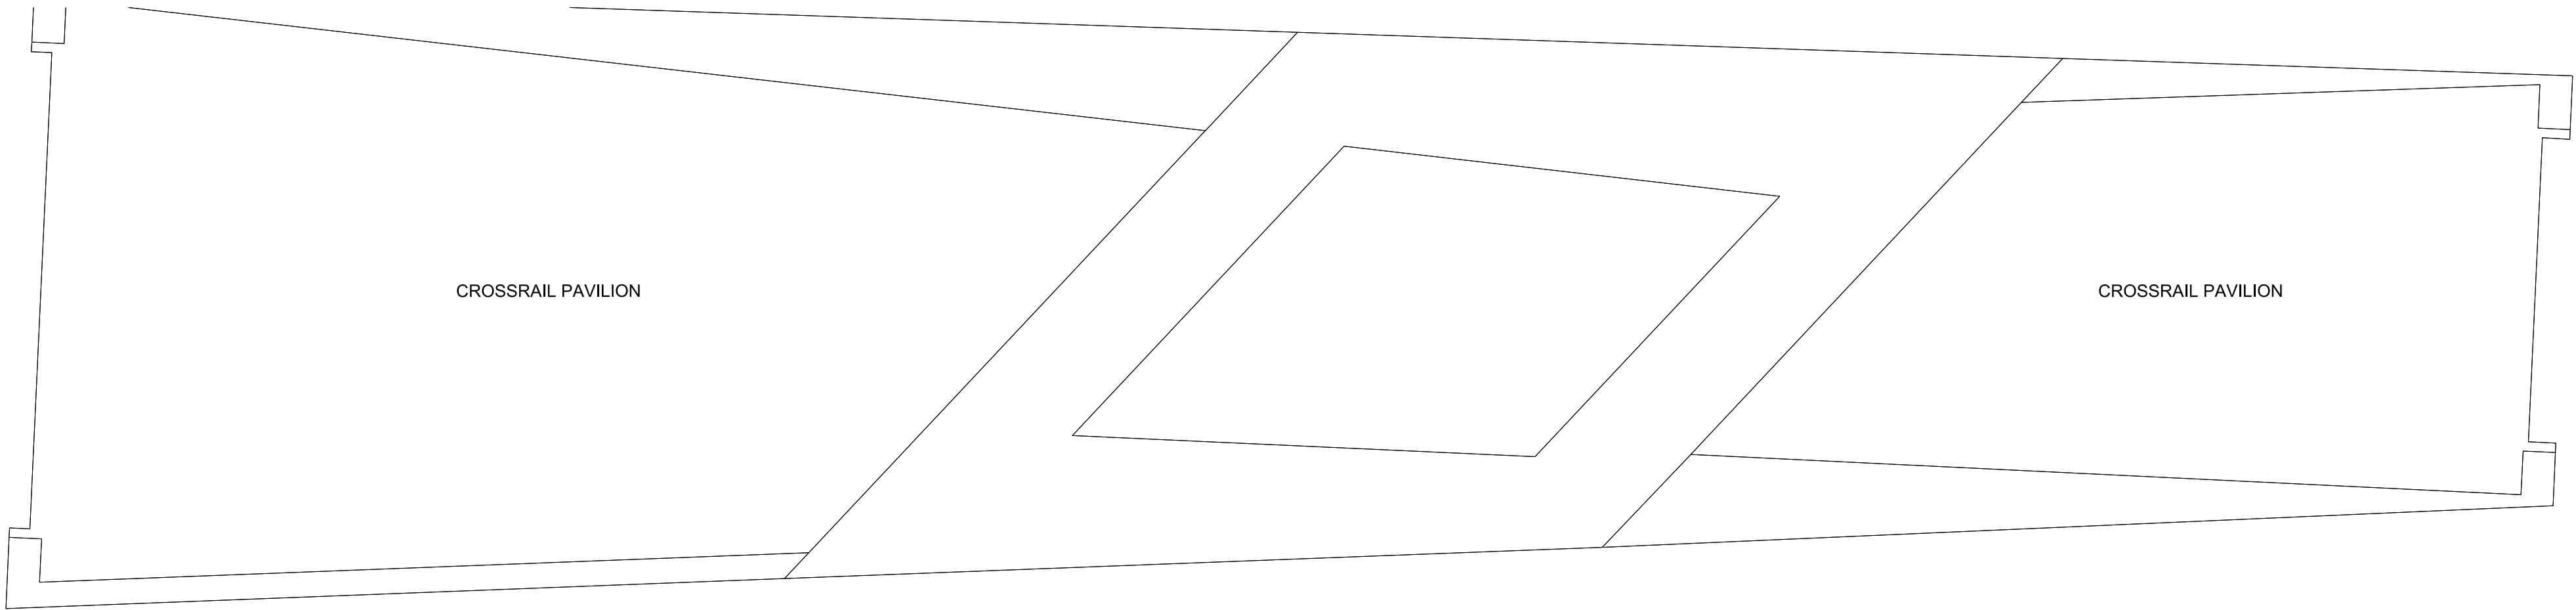

1 GROUND FLOOR PLAN PROPOSED 1:100

NOTES  
DO NOT SCALE FROM THIS DRAWING.  
CONTRACTOR TO CHECK ALL DIMENSIONS ON SITE.  
ANY DISCREPANCIES TO BE REPORTED TO THE ARCHITECT IMMEDIATELY.  
COPYRIGHT CONRAN AND PARTNERS LIMITED ©

AREA KEY

RESIDENTIAL

RETAIL

PLANT

CIRCULATION

CAR PARK

BACK OF HOUSE

OFFICE

RESIDENTIAL AMENITY

KEY


DEMOLITION

EXISTING STRUCTURE

PARTITION

PROPOSED STRUCTURE

REVISIONS		
REV	DATE	DESCRIPTION
PL1	01.04.13	PLANNING ISSUE

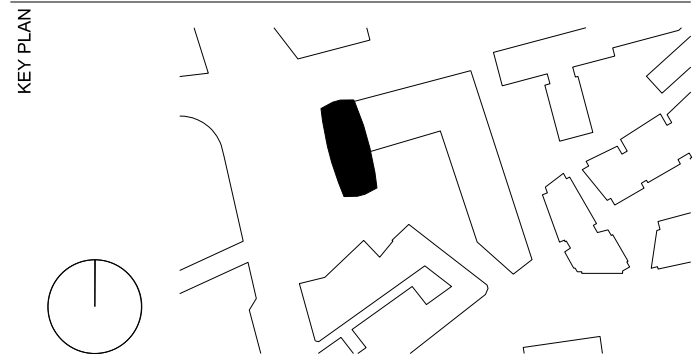

STATUS

PLANNING

CONRAN+ PARTNERS

Architects Designers

22 Shad Thames London SE1 2YU

T: 020 7403 8899

cp@conran.com www.conranandpartners.com

JOB

Centre Point

101-103 New Oxford Street

London, WC1A 1DD


TITLE

GA PROPOSED PLANS

GROUND FLOOR

CENTRE POINT TOWER

DRAWN	NT	JOB #	552	DRG #	19602-CPT	REV	PL1
CHECKED	NE	SCALE@A1	1:100	SIZE	A1	DATE	APR 13
						REV DATE	01.04.13

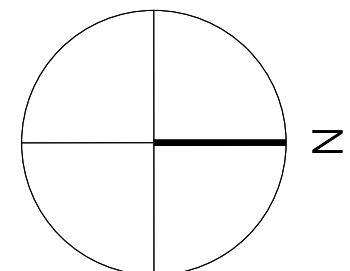

NOTES  
DO NOT SCALE FROM THIS DRAWING.  
CONTRACTOR TO CHECK ALL DIMENSIONS ON SITE.  
ANY DISCREPANCIES TO BE REPORTED TO THE ARCHITECT IMMEDIATELY.  
COPYRIGHT CONRAN AND PARTNERS LIMITED ©

AREA KEY

RESIDENTIAL

RETAIL

PLANT

CIRCULATION

CAR PARK

BACK OF HOUSE

OFFICE

RESIDENTIAL AMENITY


KEY

DEMOLITION

EXISTING STRUCTURE

PARTITION


PROPOSED STRUCTURE

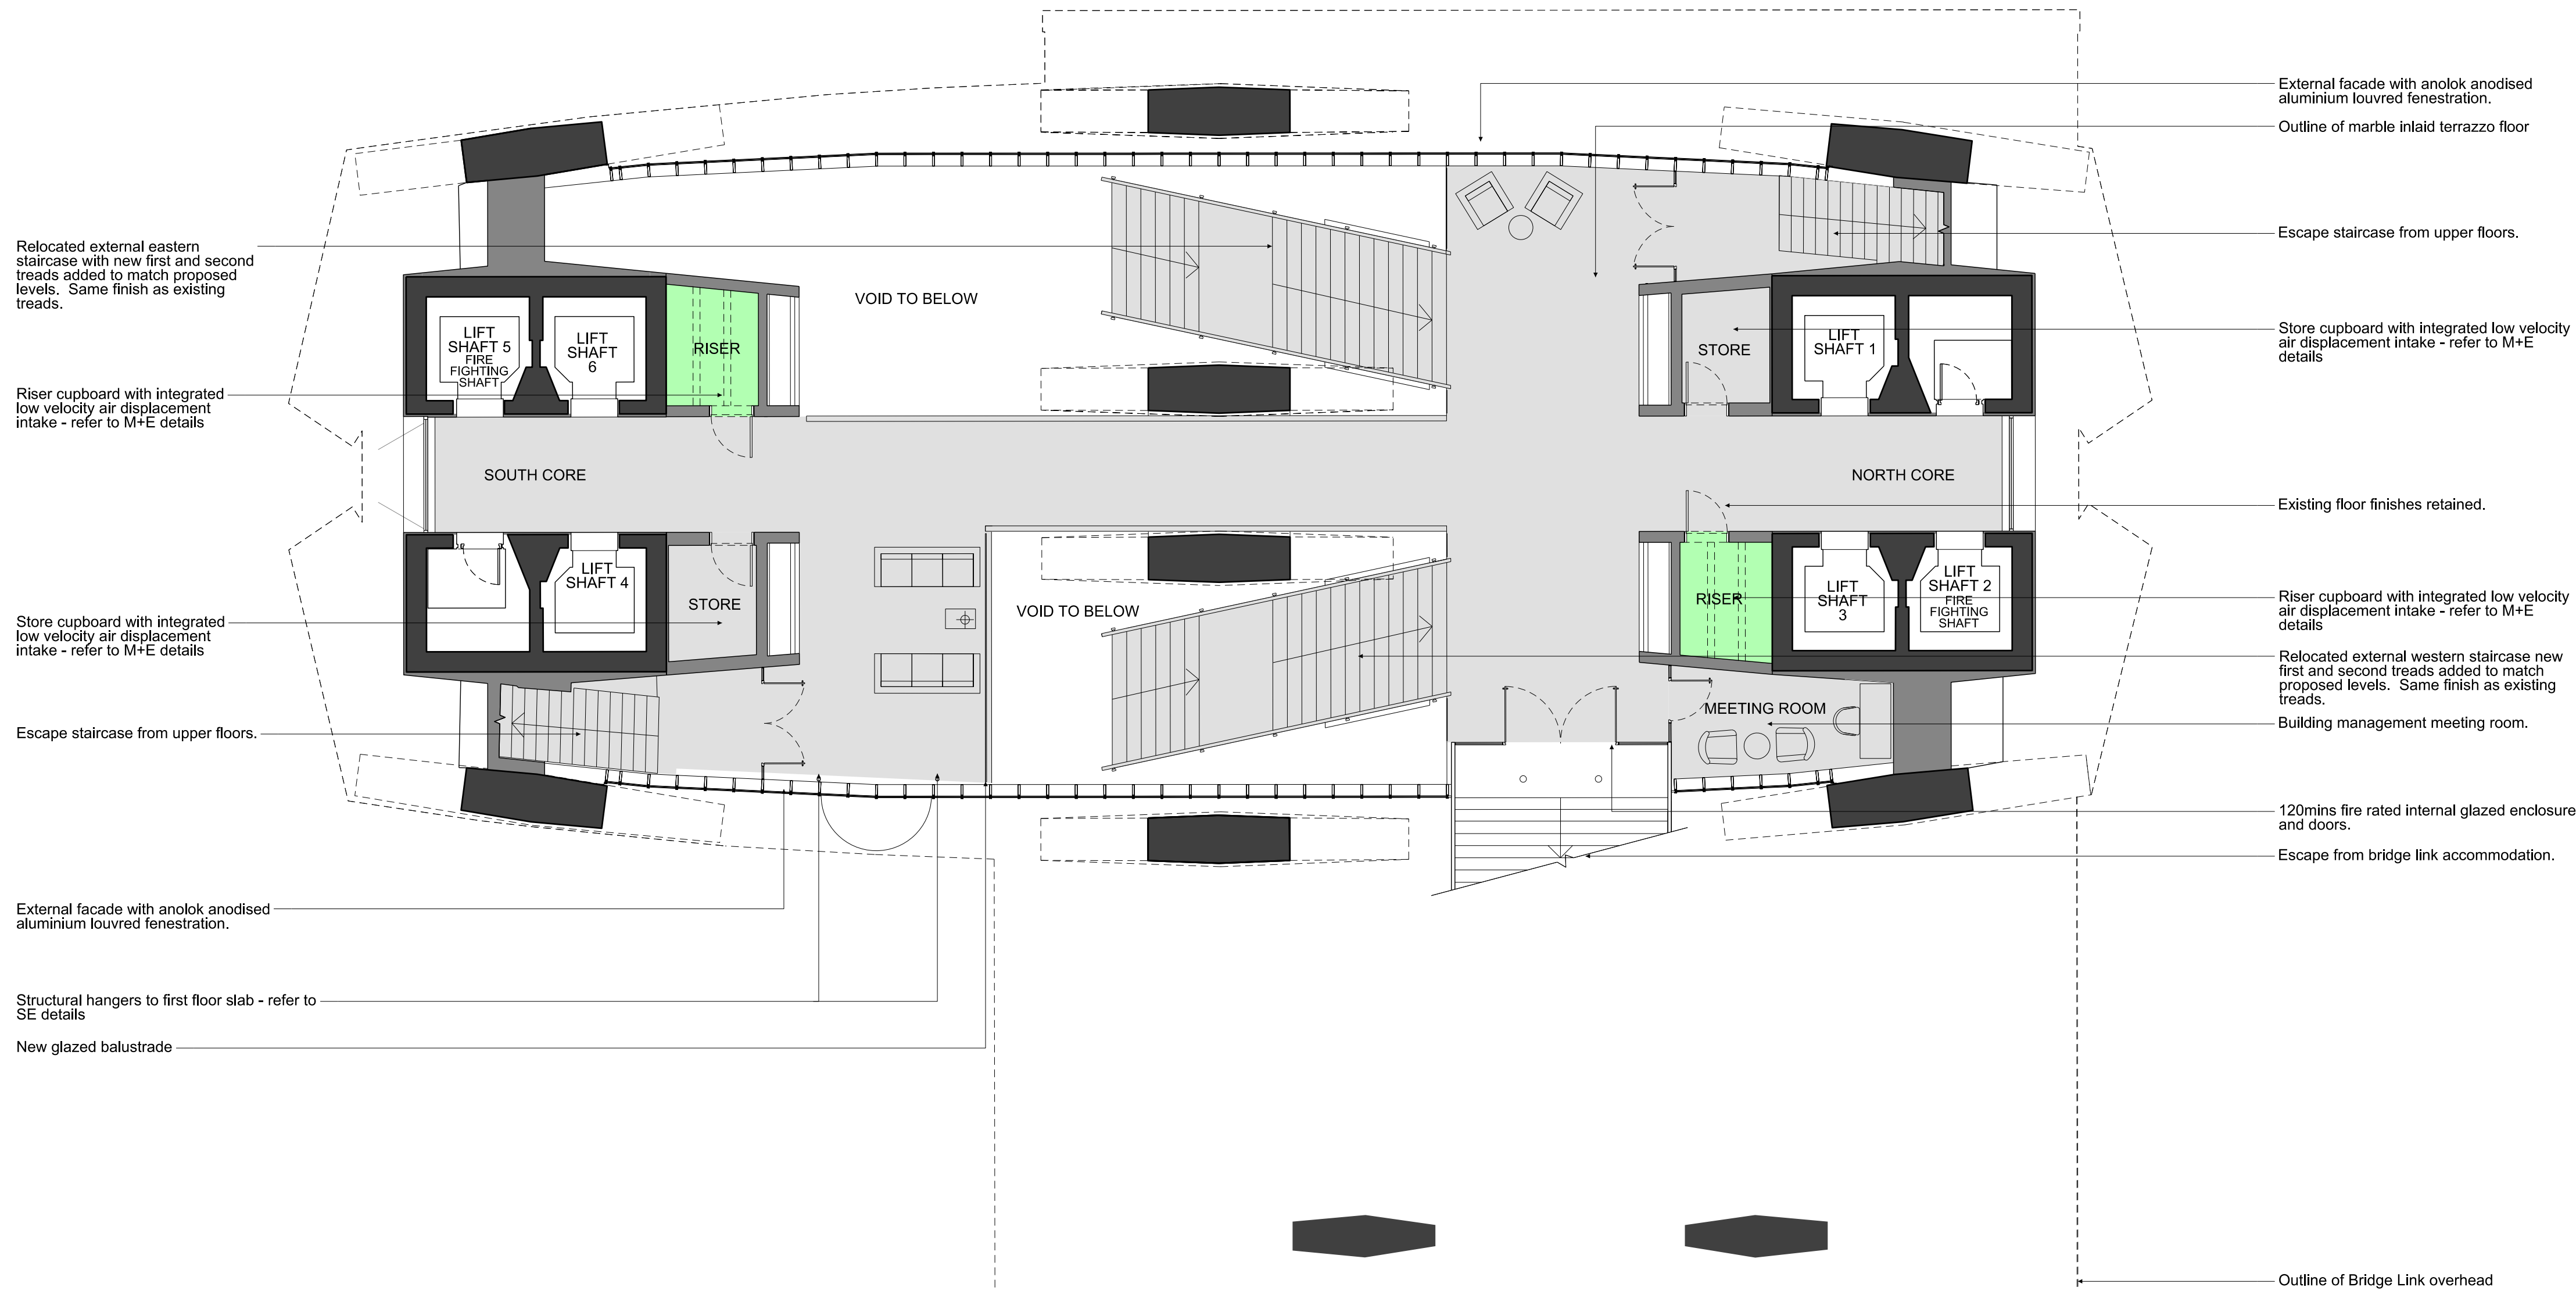

1 MEZZANINE PLAN  
PROPOSED 1:100

REVISIONS

REV	DATE	DESCRIPTION
PL1	01.04.13	PLANNING ISSUE

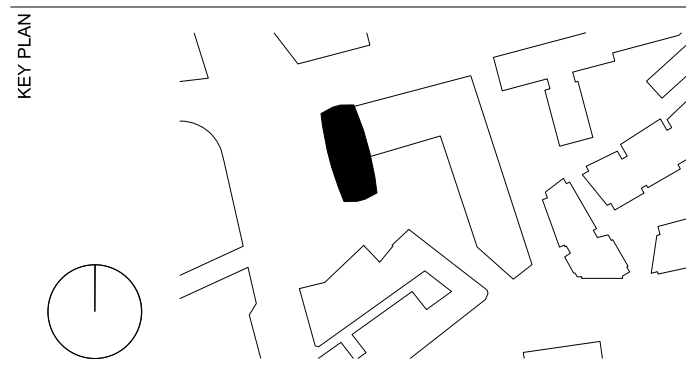

STATUS  
PLANNING

CONRAN+  
PARTNERS

Architects Designers  
22 Shad Thames London SE1 2YU  
T: 020 7403 8899  
cp@conran.com www.conranandpartners.com

JOB

Centre Point  
101-103 New Oxford Street  
London, WC1A 1DD


TITLE

GA PROPOSED PLANS  
MEZZANINE  
CENTRE POINT TOWER

DRAWN	NT	JOB #	552	DRG #	19603-CPT	REV	PL1
CHECKED	NE	SCALE@A1	1:100	SIZE	A1	DATE	APR 13
						REV DATE	01.04.13

NOTES  
DO NOT SCALE FROM THIS DRAWING.  
CONTRACTOR TO CHECK ALL DIMENSIONS ON SITE.  
ANY DISCREPANCIES TO BE REPORTED TO THE ARCHITECT IMMEDIATELY.  
COPYRIGHT CONRAN AND PARTNERS LIMITED ©

AREA KEY	RESIDENTIAL	
	RETAIL	
	PLANT	
	CIRCULATION	
	CAR PARK	
	BACK OF HOUSE	
	OFFICE	
KEY	RESIDENTIAL AMENITY	
	DEMOLITION	
	EXISTING STRUCTURE	
	PARTITION	
	PROPOSED STRUCTURE	

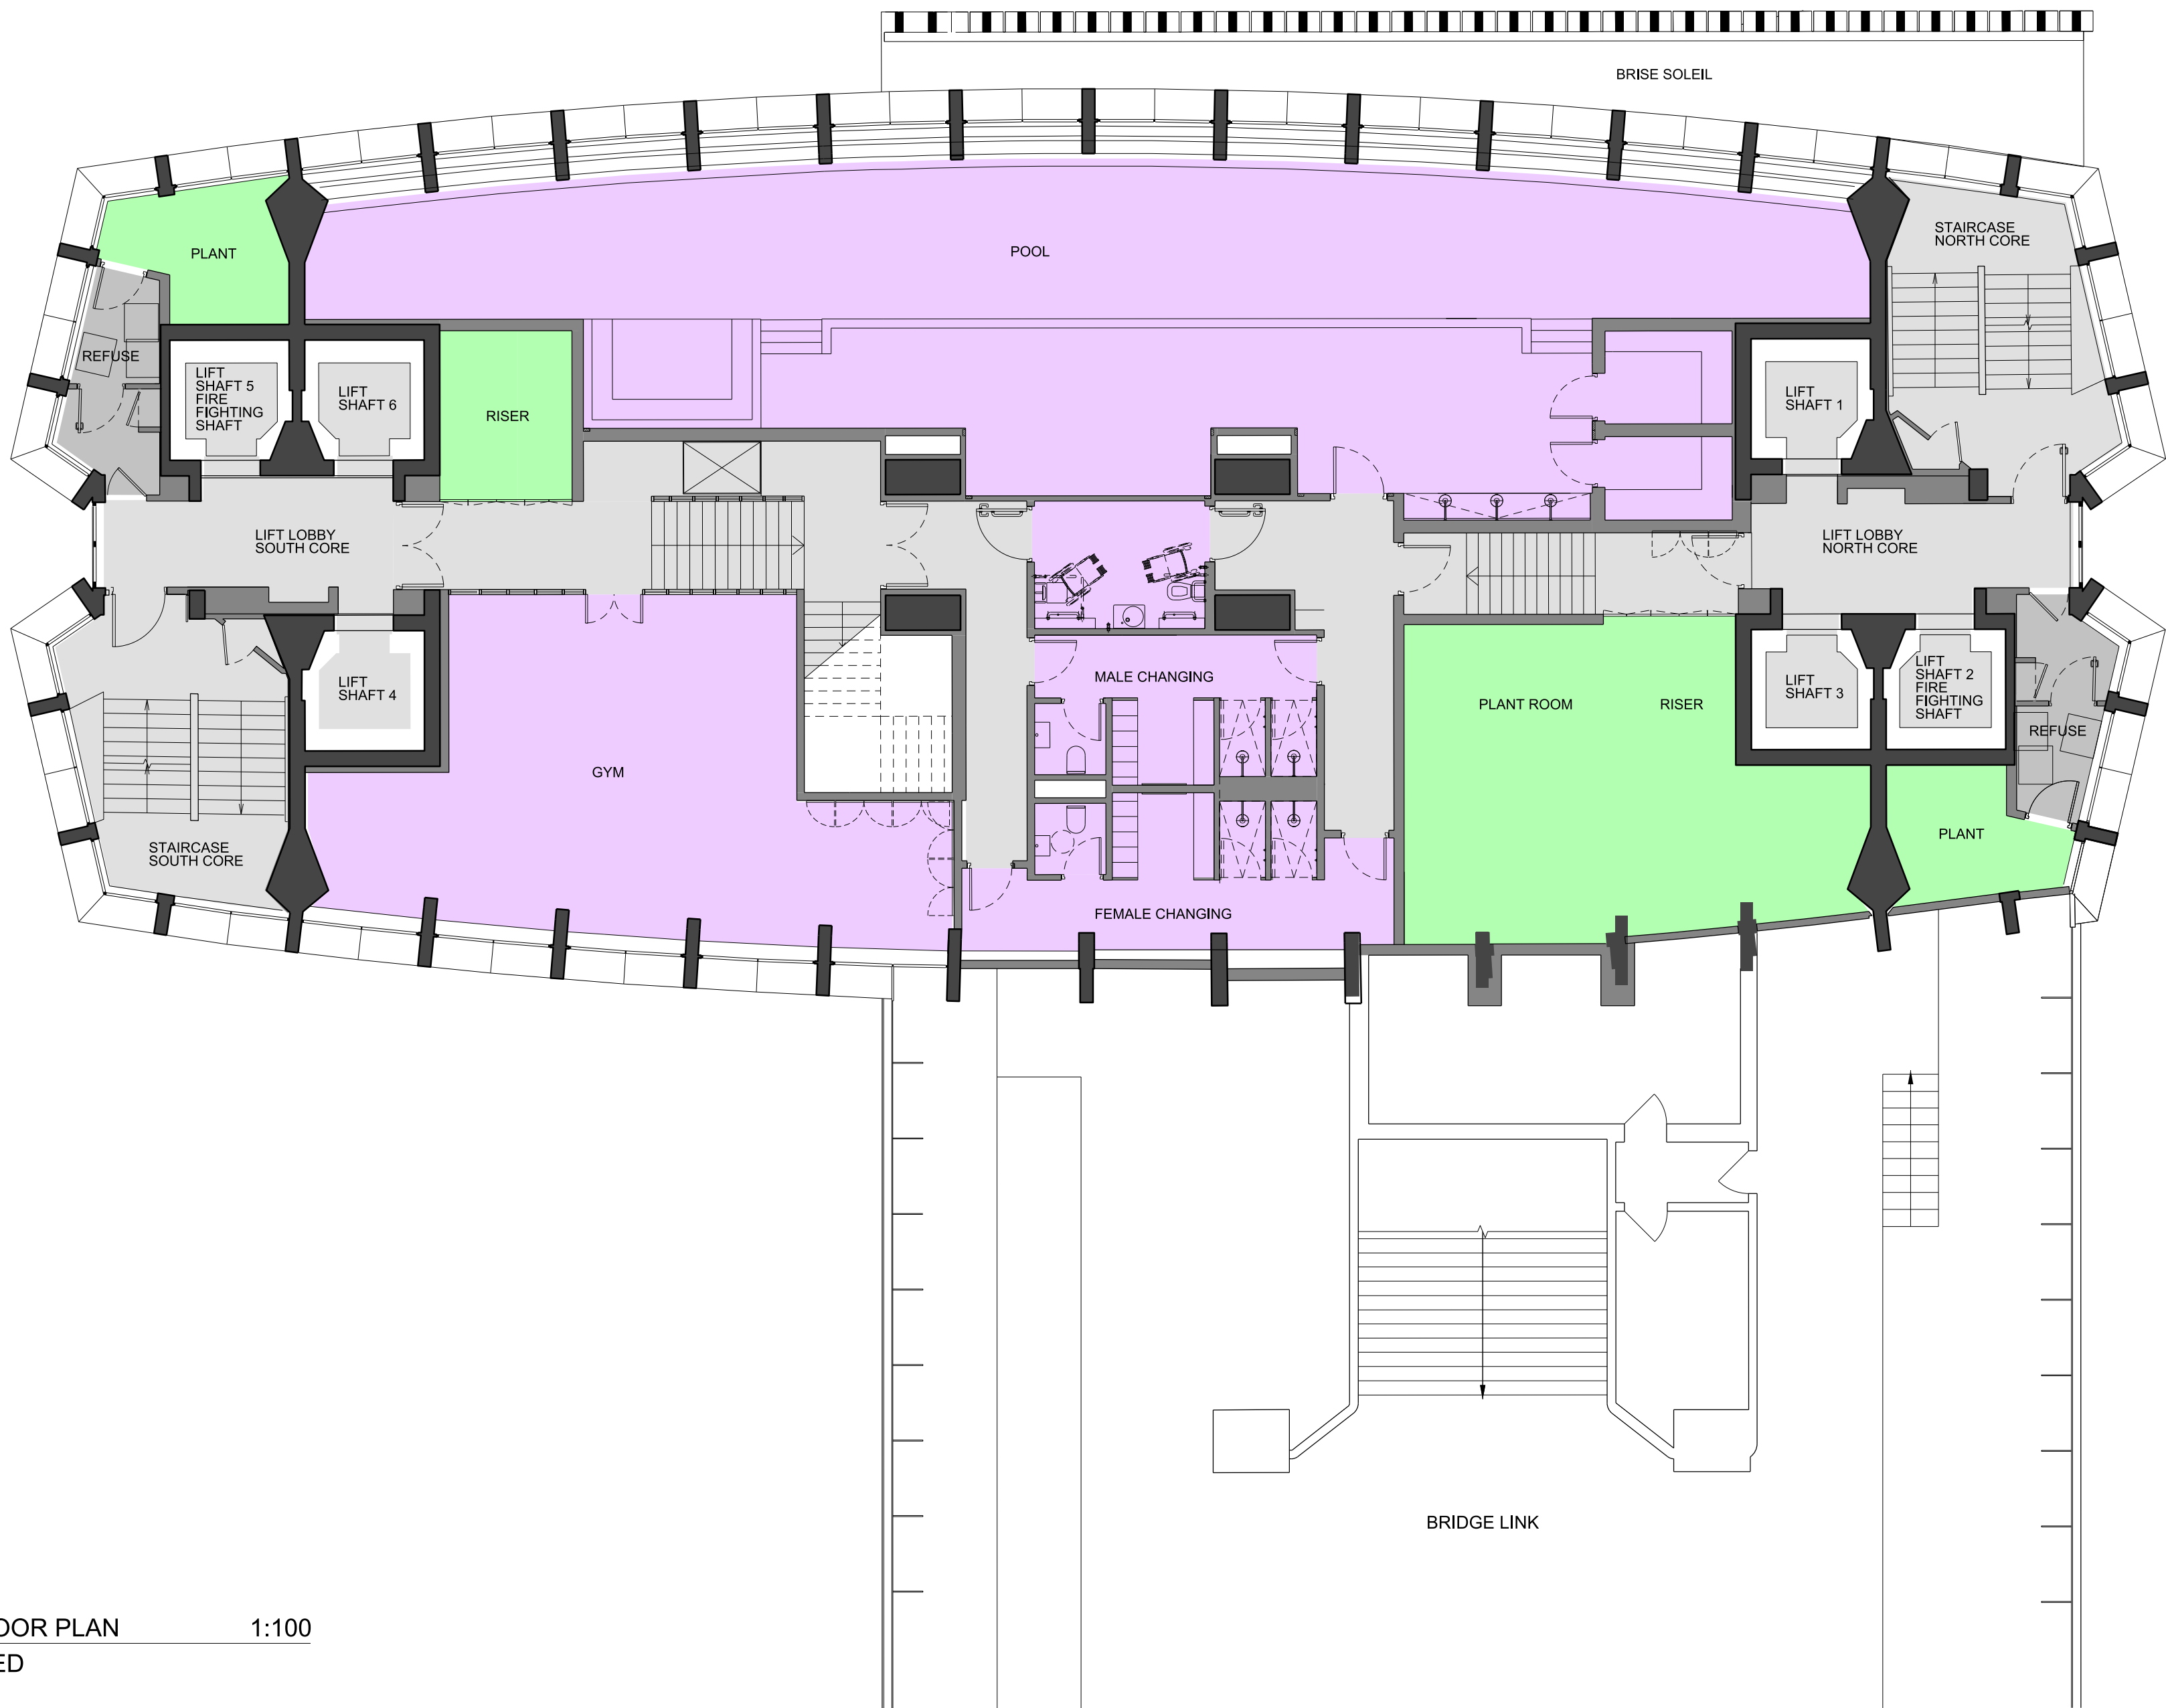

1 FIRST FLOOR PLAN  
PROPOSED 1:100

REVISIONS	PL1	01.04.13	PLANNING ISSUE
	REV	DATE	DESCRIPTION




STATUS  
**PLANNING**

**CONRAN+ PARTNERS**  
Architects Designers  
22 Shad Thames London SE1 2YU  
T: 020 7403 8899  
cp@conran.com www.conranandpartners.com

**Centre Point**  
101-103 New Oxford Street  
London, WC1A 1DD

**TITLE**  
GA PROPOSED PLANS  
FIRST FLOOR  
CENTRE POINT TOWER

CHECKED	DRAWN	ALC	JOB #	552	DRG #	19604-CPT	REV	PL1
NE	SCALE @A1	1:100	SIZE	A1	DATE	APR 13	REV DATE	01.04.13

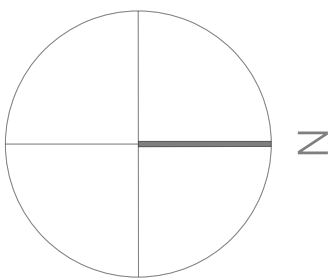



NOTES  
DO NOT SCALE FROM THIS DRAWING.  
CONTRACTOR TO CHECK ALL DIMENSIONS ON SITE.  
ANY DISCREPANCIES TO BE REPORTED TO THE ARCHITECT IMMEDIATELY.  
COPYRIGHT CONRAN AND PARTNERS LIMITED ©

AREA KEY

RESIDENTIAL

RETAIL

PLANT

CIRCULATION

CAR PARK

BACK OF HOUSE

OFFICE

RESIDENTIAL AMENITY


KEY

DEMOLITION

EXISTING STRUCTURE


PARTITION

PROPOSED STRUCTURE

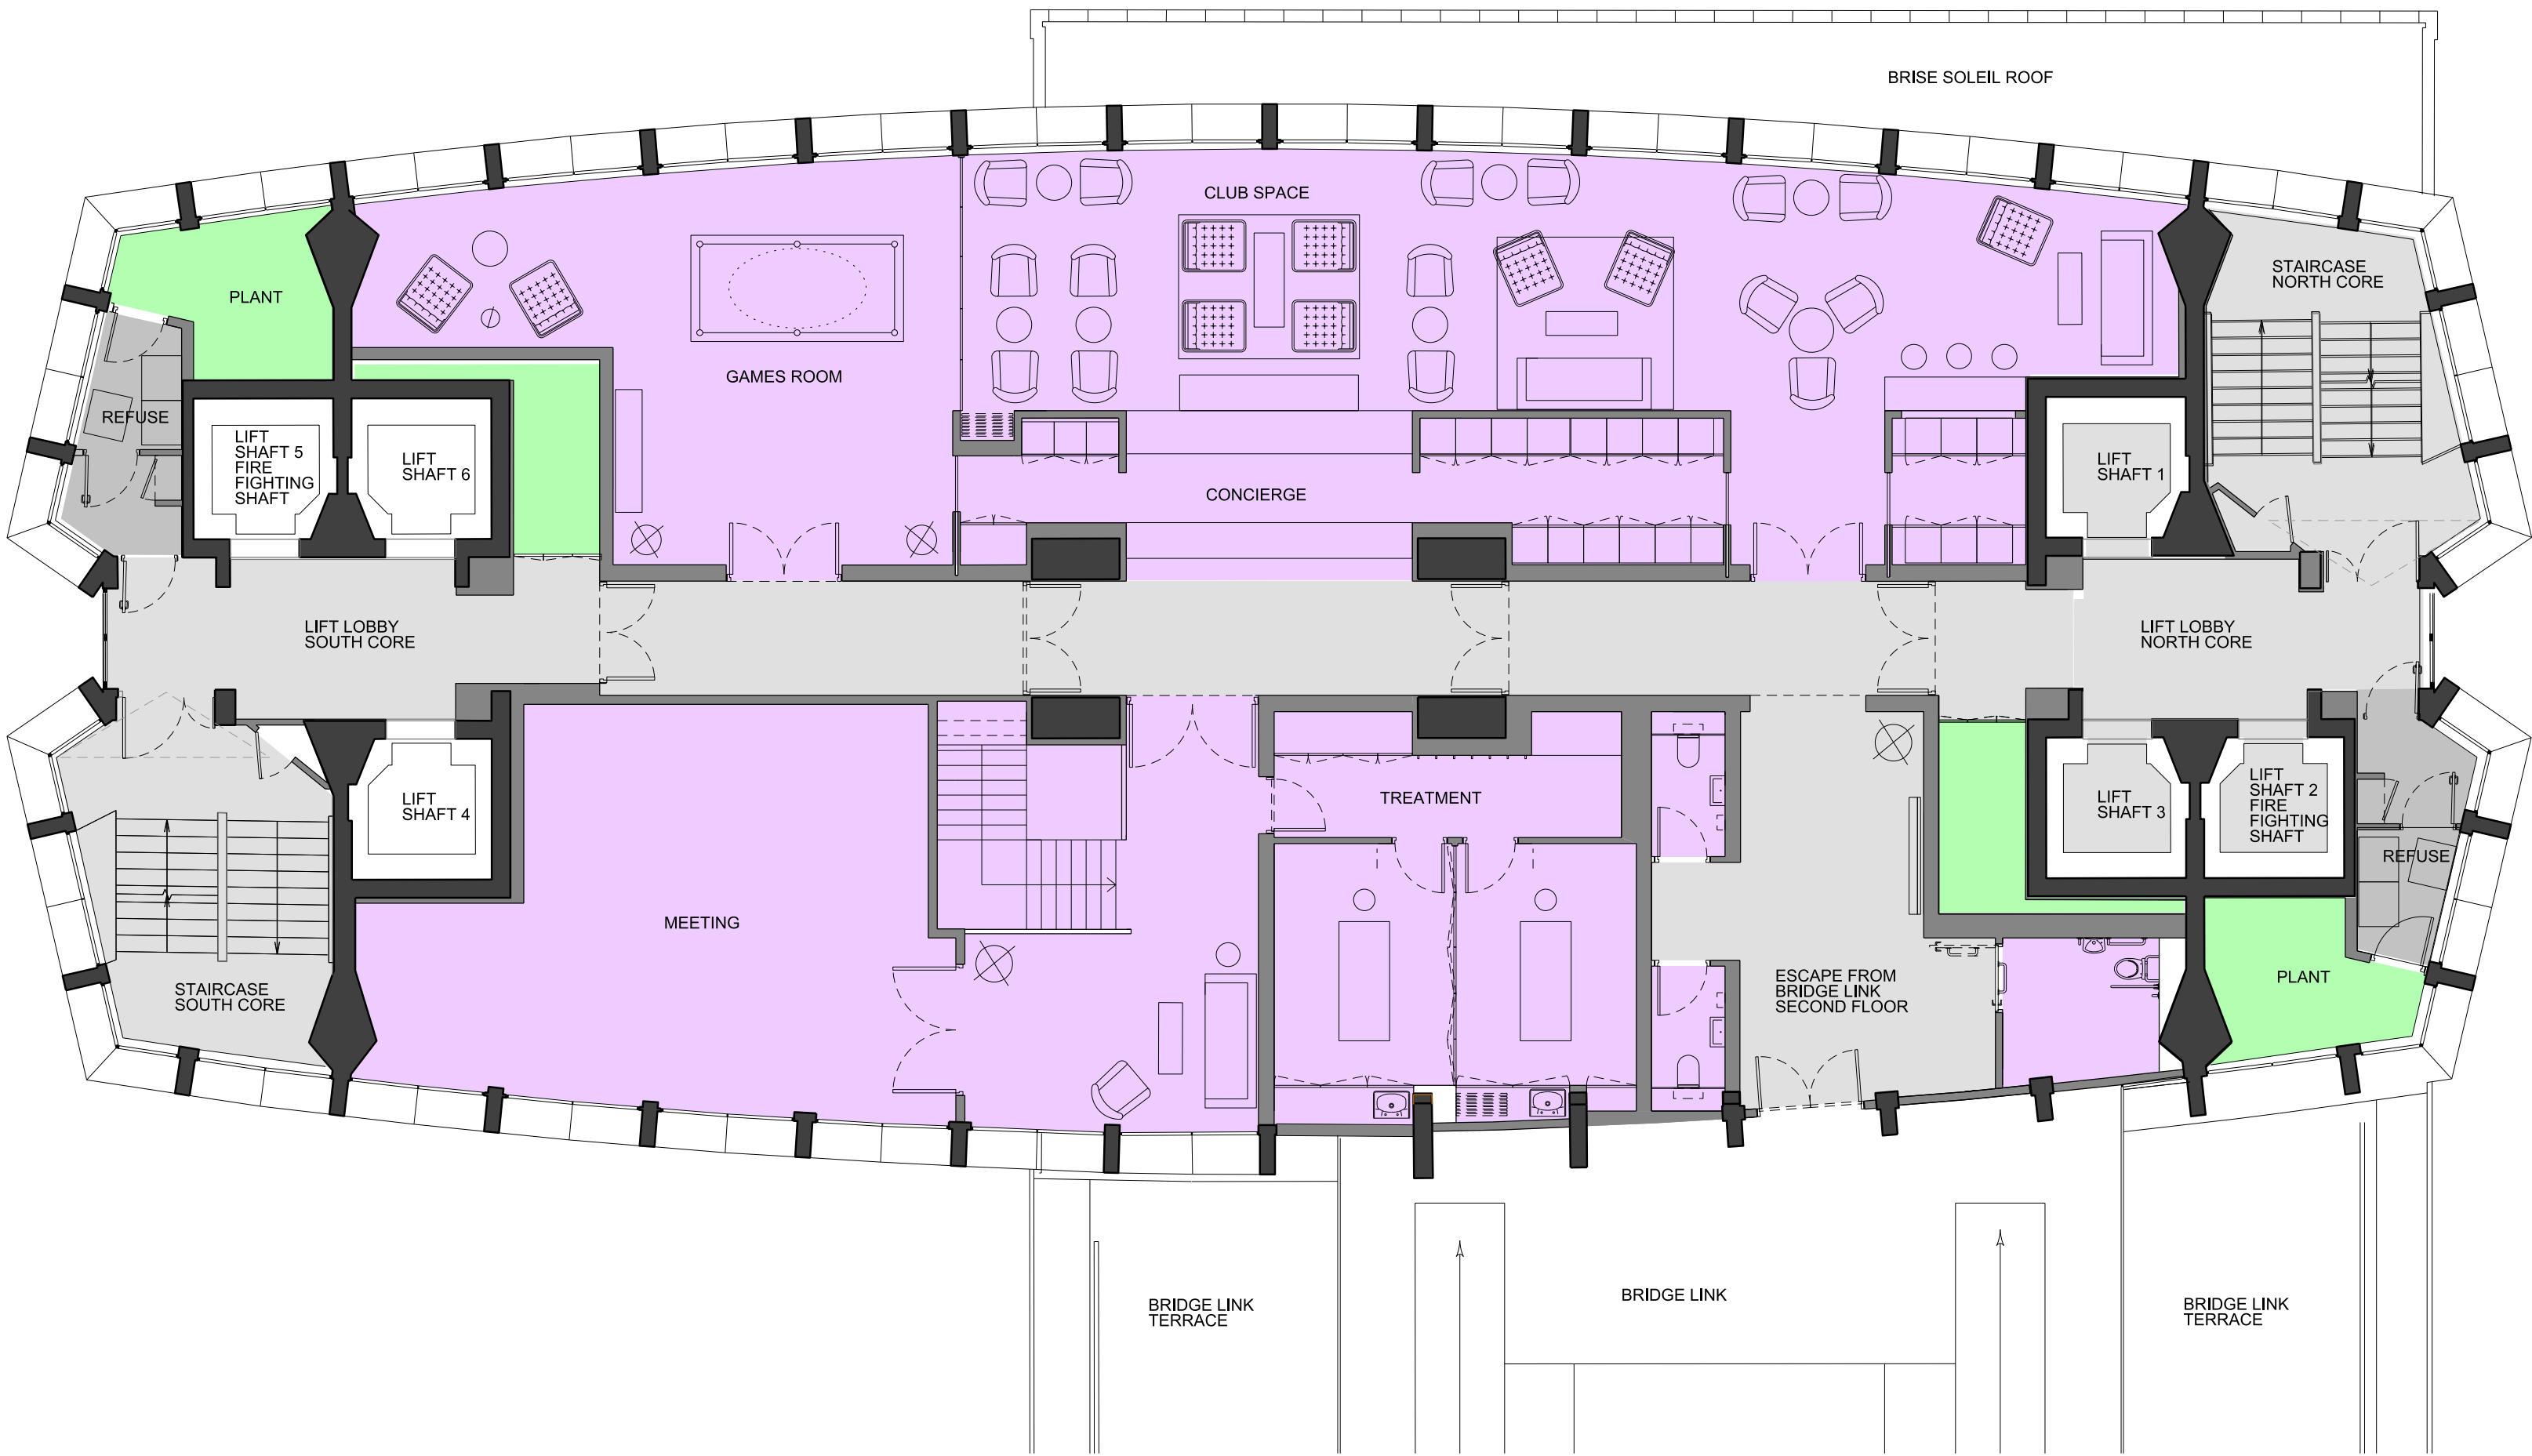

1 SECOND FLOOR PLAN  
PROPOSED 1:100

REVISIONS			
REV	DATE	DESCRIPTION	
PL1	01.04.13	PLANNING ISSUE	

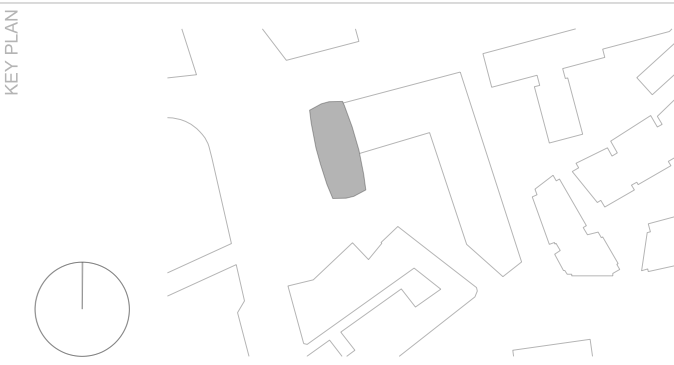

STATUS

PLANNING

CONRAN+  
PARTNERS

Architects Designers  
22 Shad Thames London SE1 2YU  
T: 020 7403 8899  
cp@conran.com www.conranandpartners.com


JOB

Centre Point  
101-103 New Oxford Street  
London, WC1A 1DD

TITLE


GA PROPOSED PLANS  
SECOND FLOOR PLAN  
CENTRE POINT TOWER

CHECKED	DRAWN	ALC	JOB #	552	DRG #	19605-CPT	REV	PL1
NE	SCALE @A1	1:100	SIZE	A1	DATE	APR 13	REV DATE	01.04.13

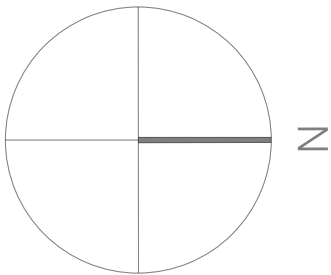


NOTES:  
DO NOT SCALE FROM THIS DRAWING.  
CONTRACTOR TO CHECK ALL DIMENSIONS ON SITE.  
ANY DISCREPANCIES TO BE REPORTED TO THE ARCHITECT  
IMMEDIATELY.  
COPYRIGHT CONRAN AND PARTNERS LIMITED ©

AREA KEY	RESIDENTIAL	
	RETAIL	
	PLANT	
	CIRCULATION	
	CAR PARK	
	BACK OF HOUSE	
	OFFICE	
KEY	DEMOLITION	
	EXISTING STRUCTURE	
	PARTITION	
	PROPOSED STRUCTURE	

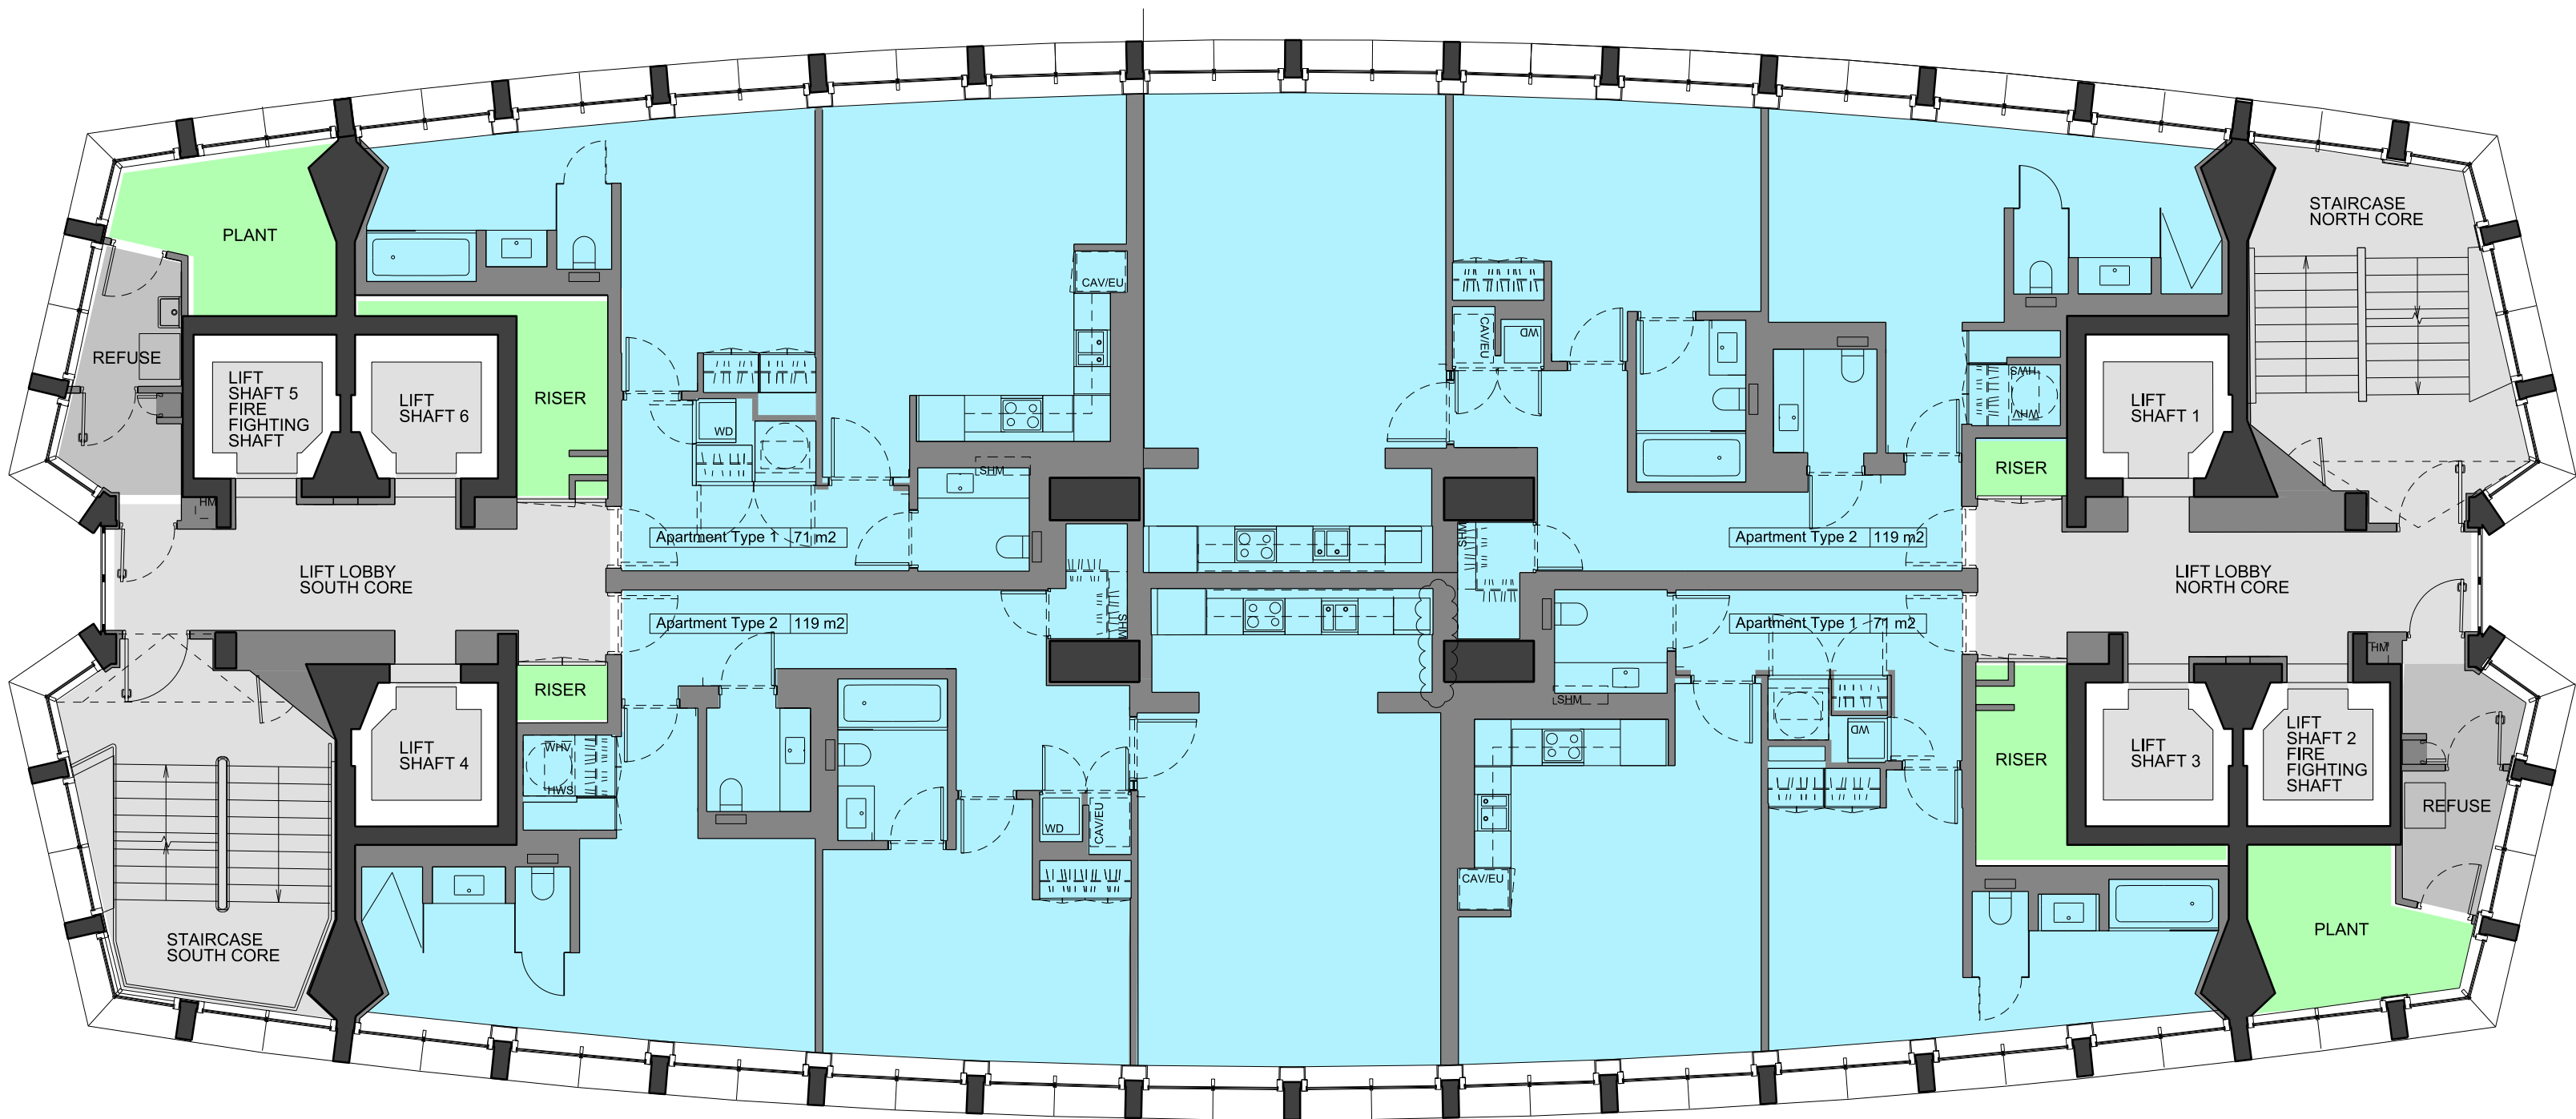


2 FOURTH FLOOR PLAN  
PROPOSED 1:100

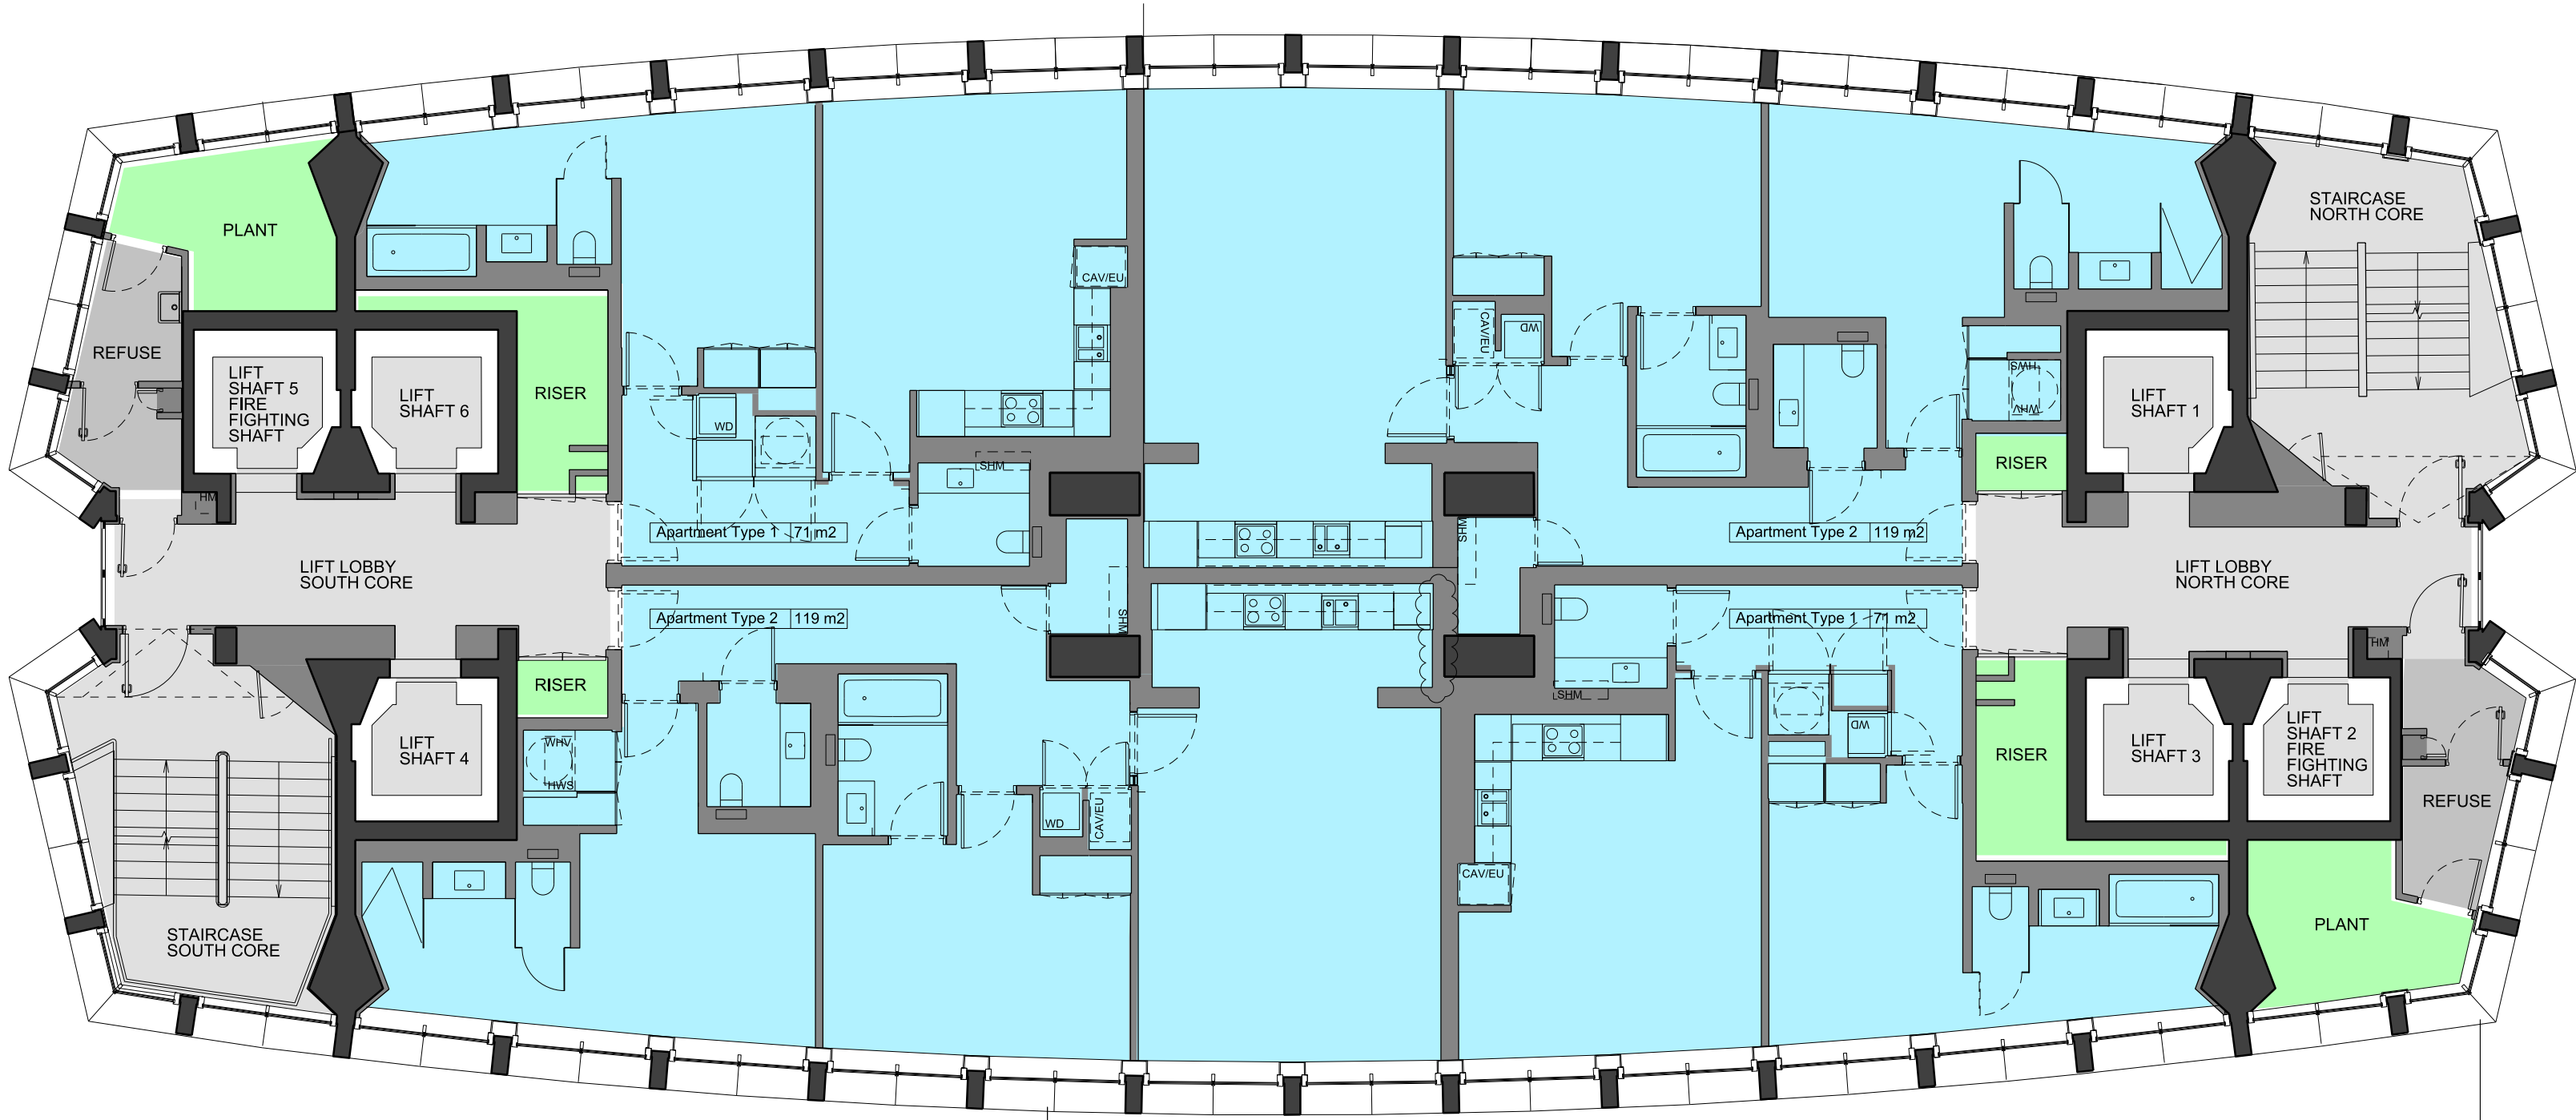

1 THIRD FLOOR PLAN  
PROPOSED 1:100

BRIDGE LINK ROOF

REVISIONS	PL1	01.04.13	PLANNING ISSUE
	REV	DATE	DESCRIPTION

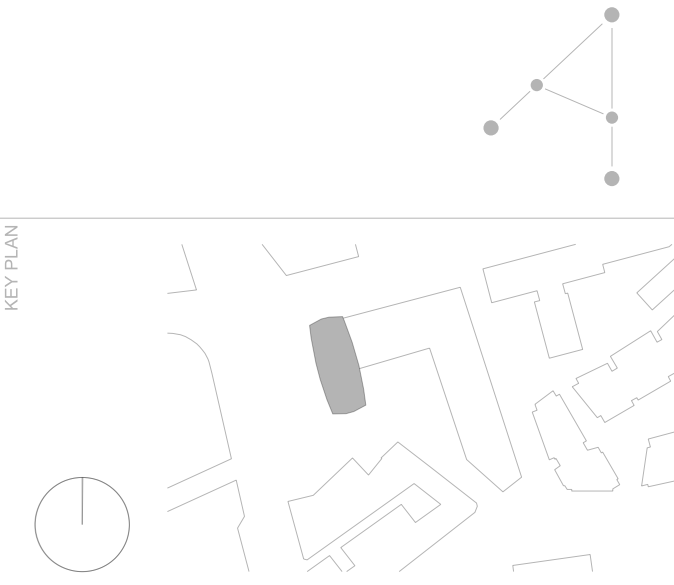


STATUS			
PLANNING			
CONRAN+ PARTNERS			
Architects Designers			
22 Shad Thames London SE1 2YU			
T: 020 7403 8899			
cp@conran.com www.conranandpartners.com			
JOB#			
Centre Point			
101-103 New Oxford Street			
London, WC1A 1DD			
TITLE			
GA PROPOSED PLANS			
LEVEL 3 + 4			
CENTRE POINT TOWER			
DRAWN	NT	552	19606-CPT
	SCALE@A1	1:100	PL1
CHECKED	NE	1:100	APR 13
	SCALE@A1	1:100	01.04.13




NOTES:  
DO NOT SCALE FROM THIS DRAWING.  
CONTRACTOR TO CHECK ALL DIMENSIONS ON SITE.  
ANY DISCREPANCIES TO BE REPORTED TO THE ARCHITECT  
IMMEDIATELY.  
COPYRIGHT CONRAN AND PARTNERS LIMITED ©

AREA KEY	RESIDENTIAL	
	RETAIL	
	PLANT	
	CIRCULATION	
	CAR PARK	
	BACK OF HOUSE	
	OFFICE	
KEY	DEMOLITION	
	EXISTING STRUCTURE	
	PARTITION	
	PROPOSED STRUCTURE	

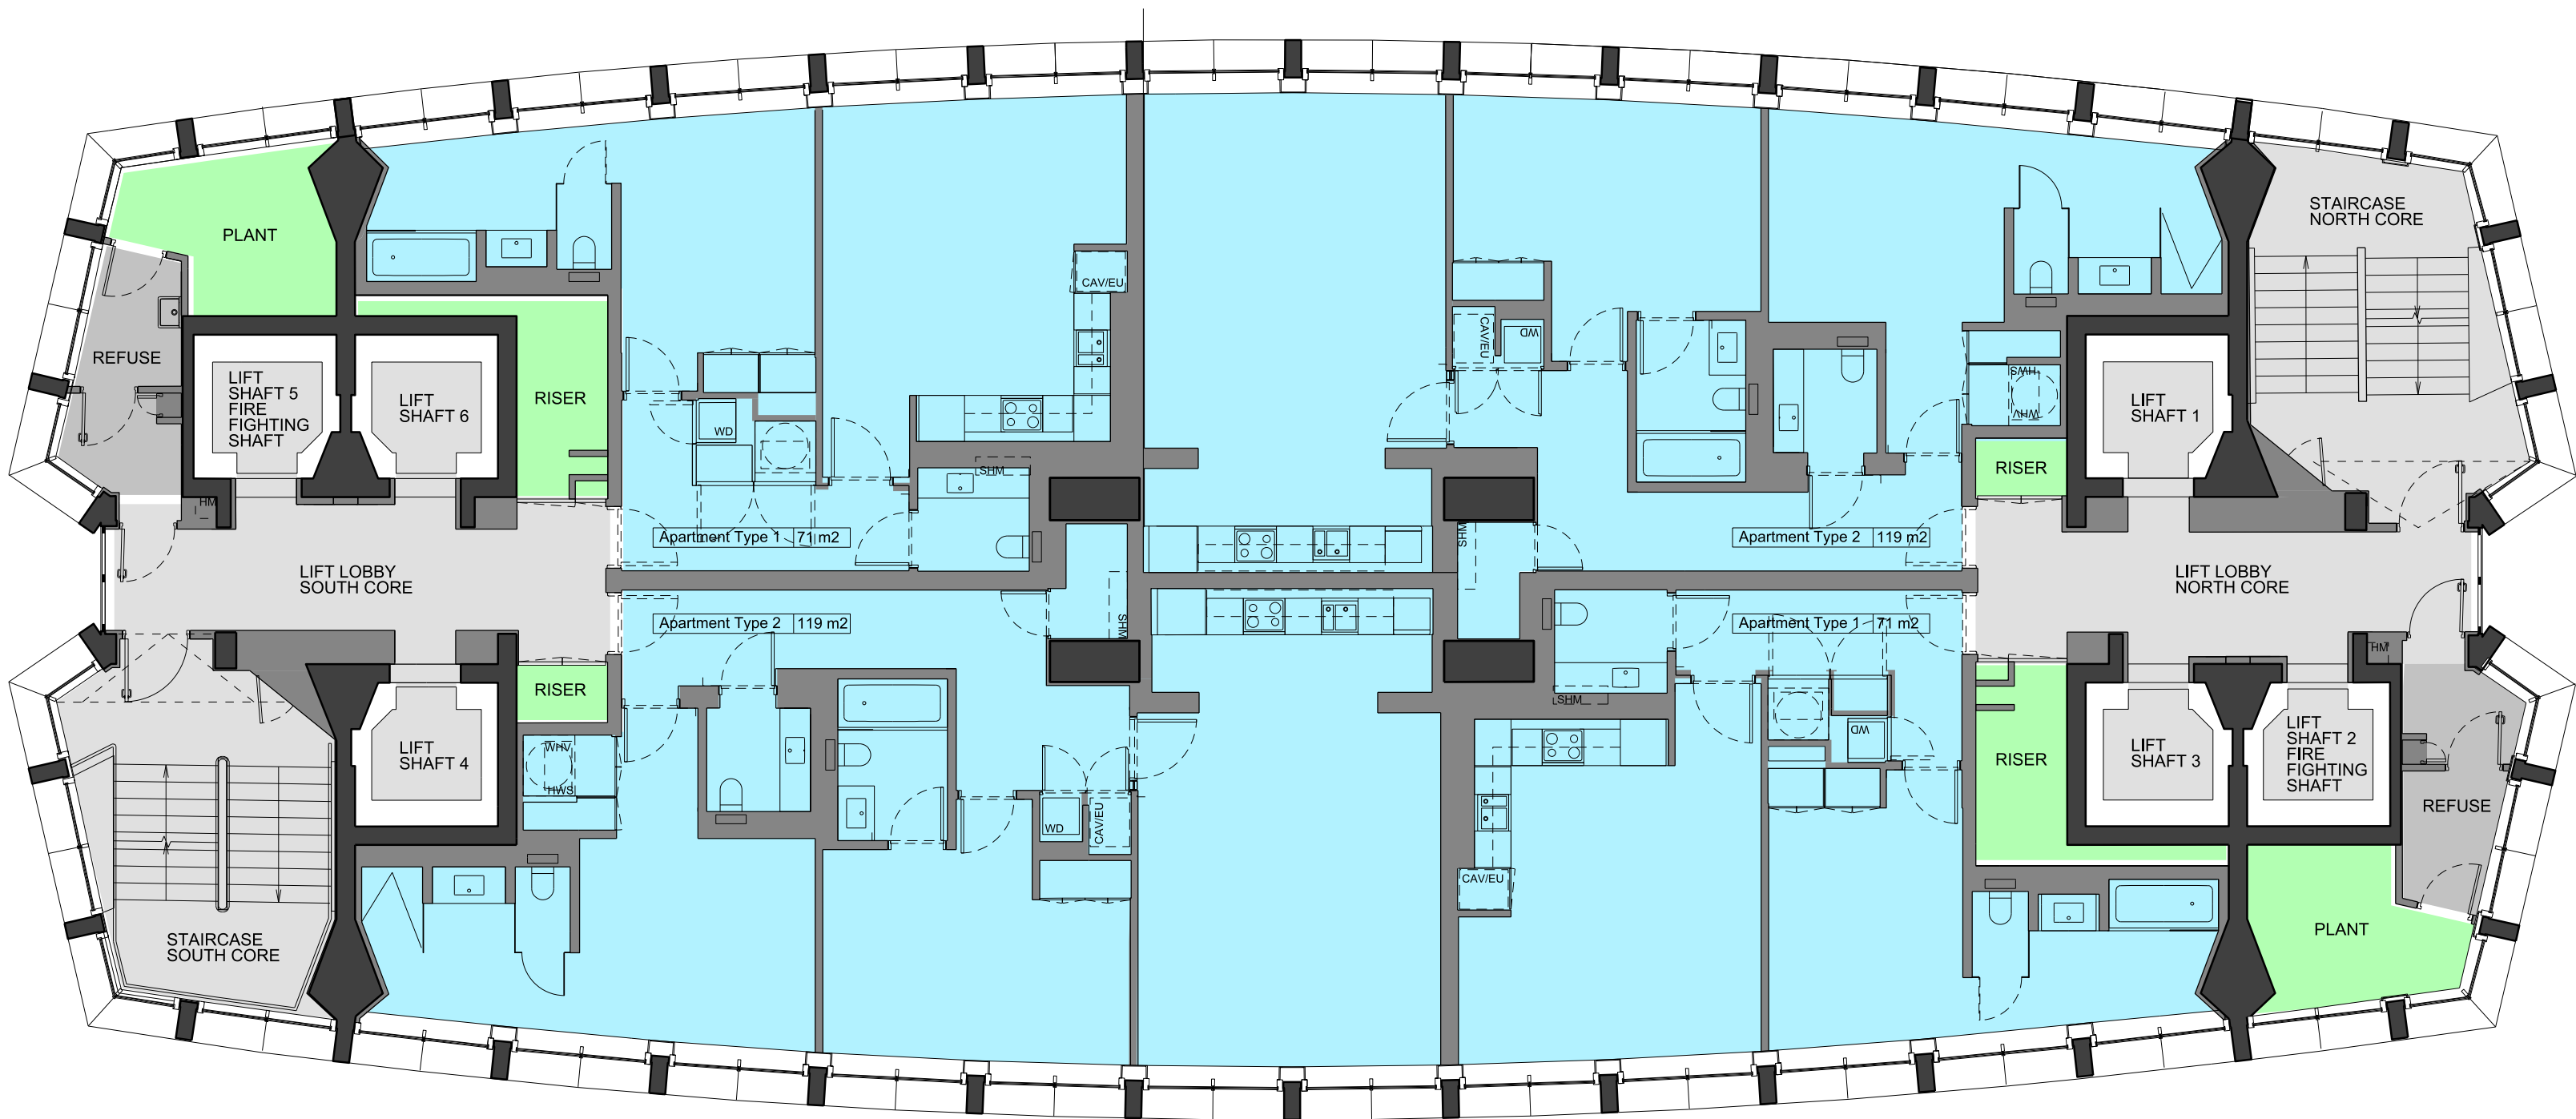


2 SIXTH FLOOR PLAN  
PROPOSED 1:100

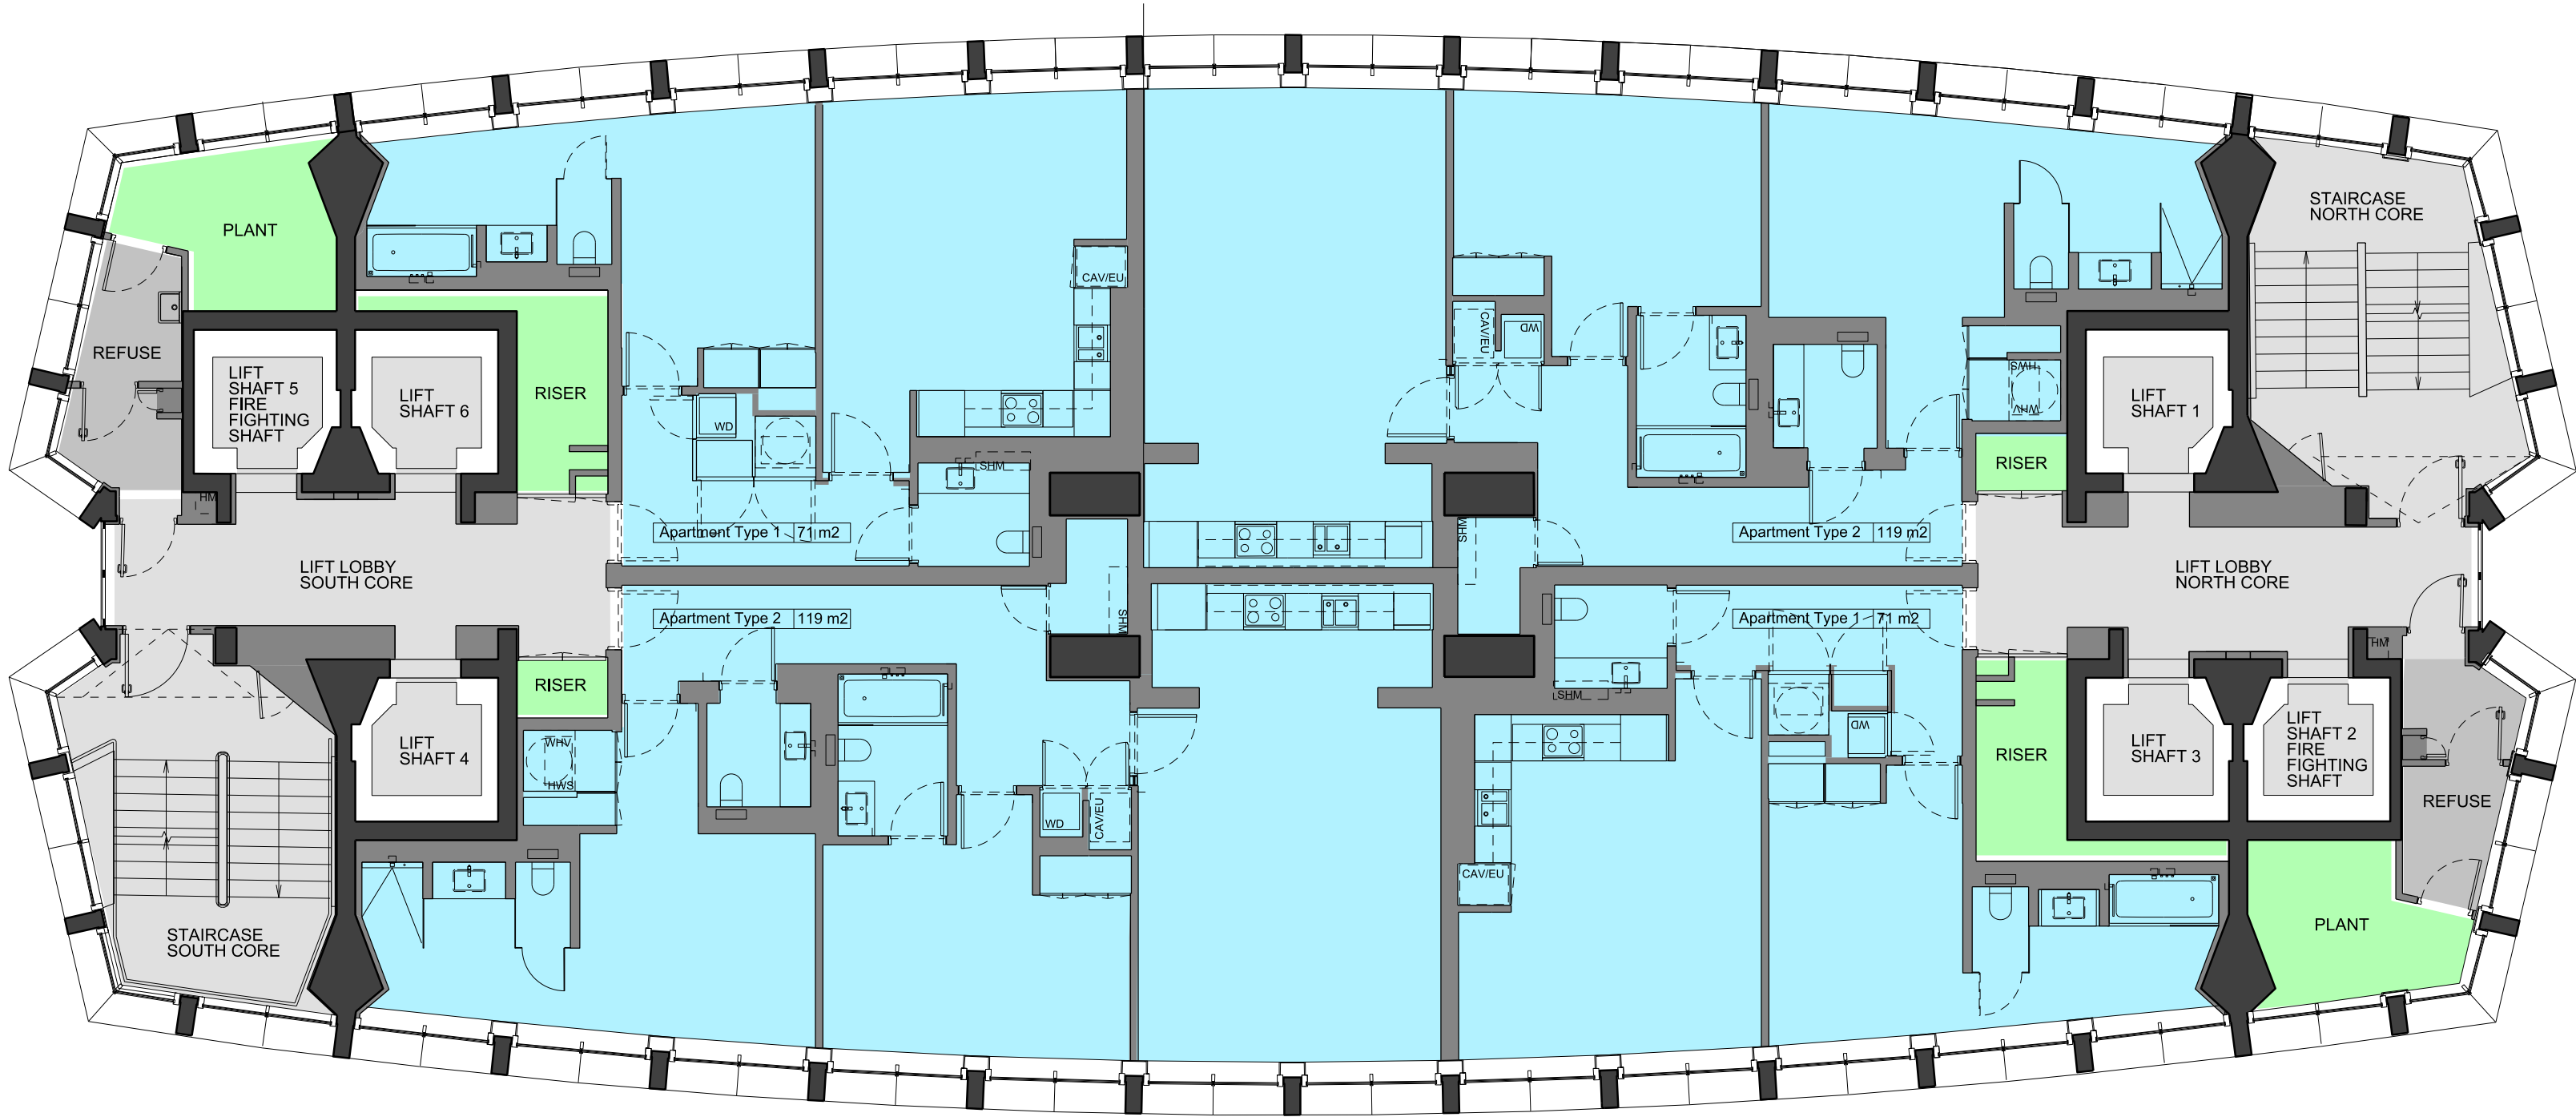

1 FIFTH FLOOR PLAN  
PROPOSED 1:100

REVISIONS	PL1	01.04.13	PLANNING ISSUE
	REV	DATE	DESCRIPTION

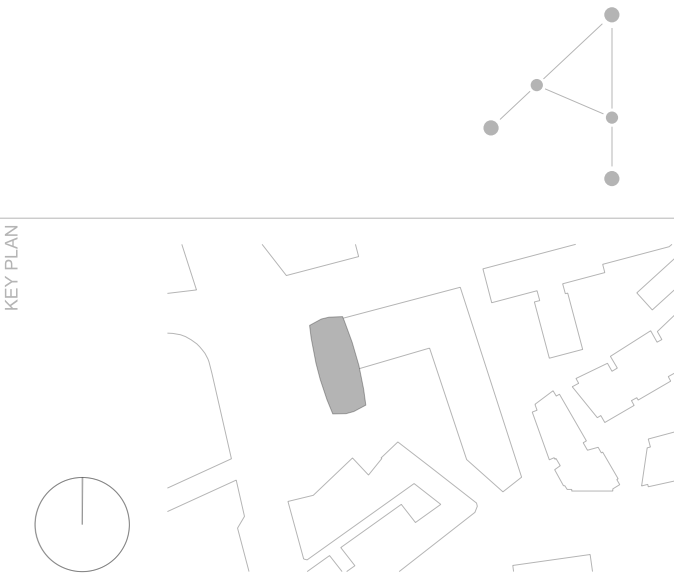


STATUS  
**PLANNING**

**CONRAN+ PARTNERS**  
Architects Designers  
22 Shad Thames London SE1 2YU  
T: 020 7403 8899  
cp@conran.com www.conranandpartners.com

JOB  
**Centre Point**  
101-103 New Oxford Street  
London, WC1A 1DD



 



 

TITLE  
GA PROPOSED PLANS  
LEVEL 5 + 6  
CENTRE POINT TOWER

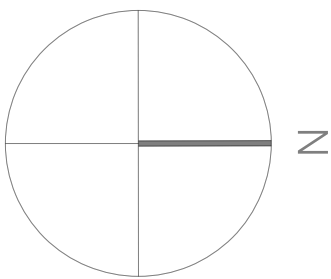CHECKED	DRAWN	NT	JOB #	552	DRG #	19607-CPT	REV	PL1
NE	SCALE @ A1	1:100	SIZE	A1	DATE	APR 13	REV DATE	01.04.13





 



LEGEND

RESIDENTIAL	
RETAIL	
PLANT	
CIRCULATION	
CAR PARK	
BACK OF HOUSE	
OFFICE	
RESIDENTIAL AMENITY	

---

DEMOLITION	
EXISTING STRUCTURE	
PARTITION	
PROPOSED STRUCTURE	



REV	DATE	DESCRIPTION
PL1	01.04.13	PLANNING ISSUE




**CONRAN+**  
**PARTNERS**  
Architects Designers  
22 Shad Thames London SE1 2YU  
T: 020 7403 8899  
cp@conran.com [www.conranandpartners.com](http://www.conranandpartners.com)

**Centre Point**  
101-103 New Oxford Street  
London, WC1A 1DD


GA PROPOSED PLANS  
LEVEL 7 + 8  
CENTRE POINT TOWER

NT	JOB # <b>552</b>	DRG # <b>19608-CPT</b>		REV <b>PL1</b>
NE	SCALE@A1 <b>1:100</b>	SIZE <b>A1</b>	DATE <b>APR 13</b>	REV DATE <b>01.04.13</b>

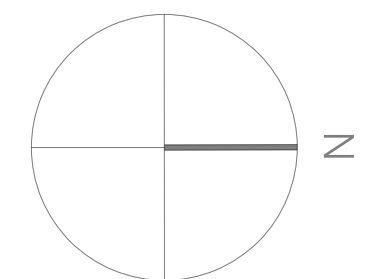


NOTES:  
DO NOT SCALE FROM THIS DRAWING.  
CONTRACTOR TO CHECK ALL DIMENSIONS ON SITE.  
ANY DISCREPANCIES TO BE REPORTED TO THE ARCHITECT IMMEDIATELY.  
COPYRIGHT CONRAN AND PARTNERS LIMITED ©

AREA KEY	RESIDENTIAL	
	RETAIL	
	PLANT	
	CIRCULATION	
	CAR PARK	
	BACK OF HOUSE	
	OFFICE	
KEY	DEMOLITION	
	EXISTING STRUCTURE	
	PARTITION	
	PROPOSED STRUCTURE	

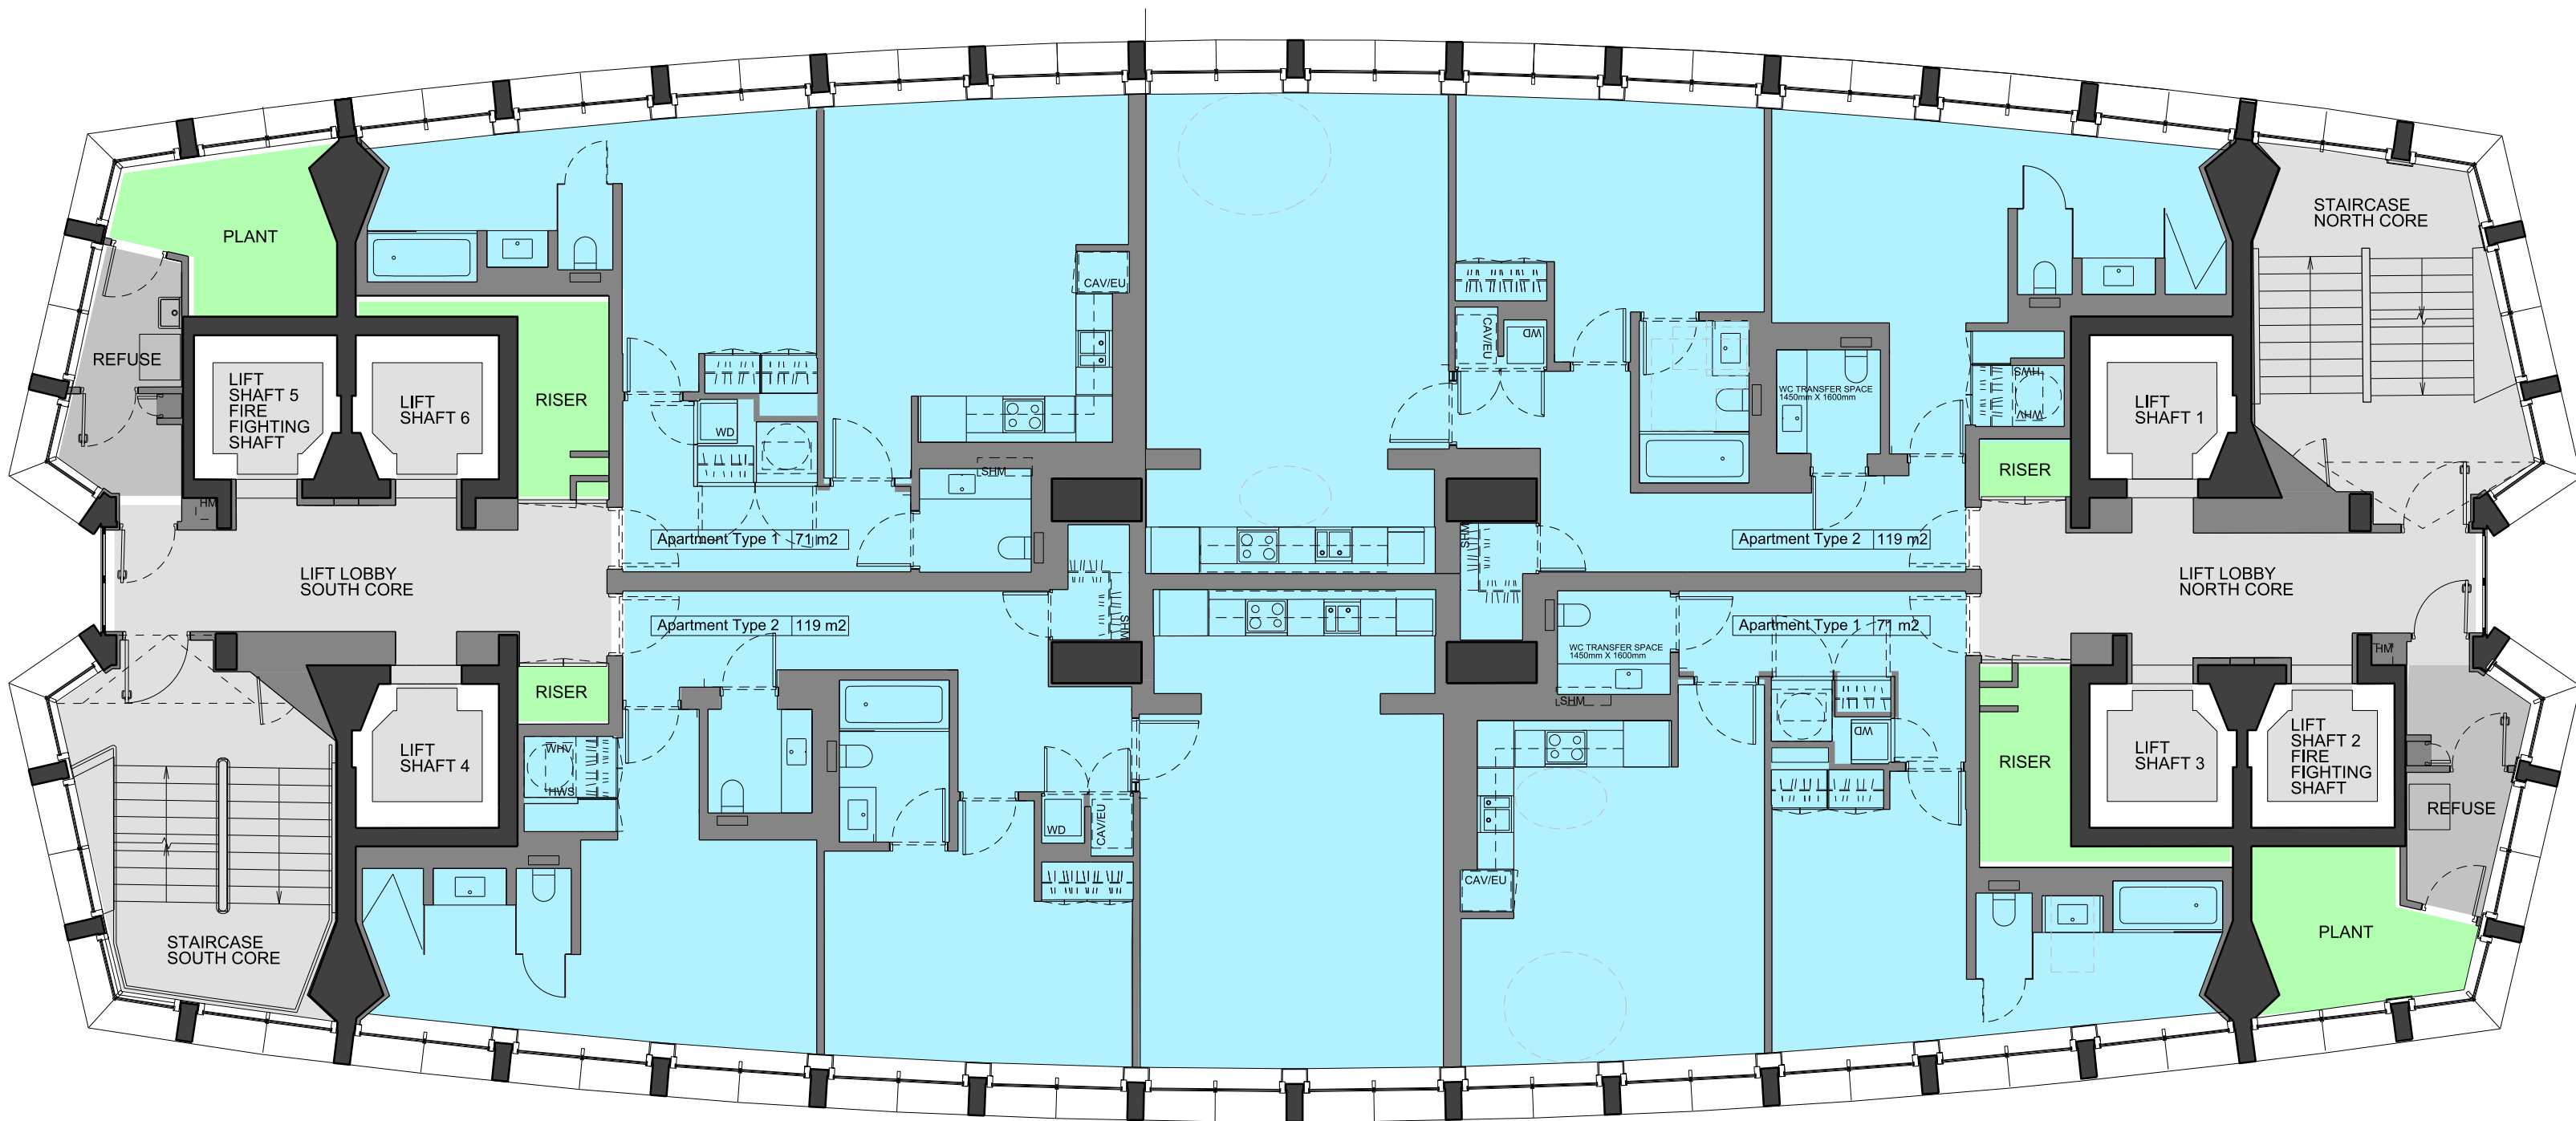


2 TENTH FLOOR PLAN  
PROPOSED 1:100

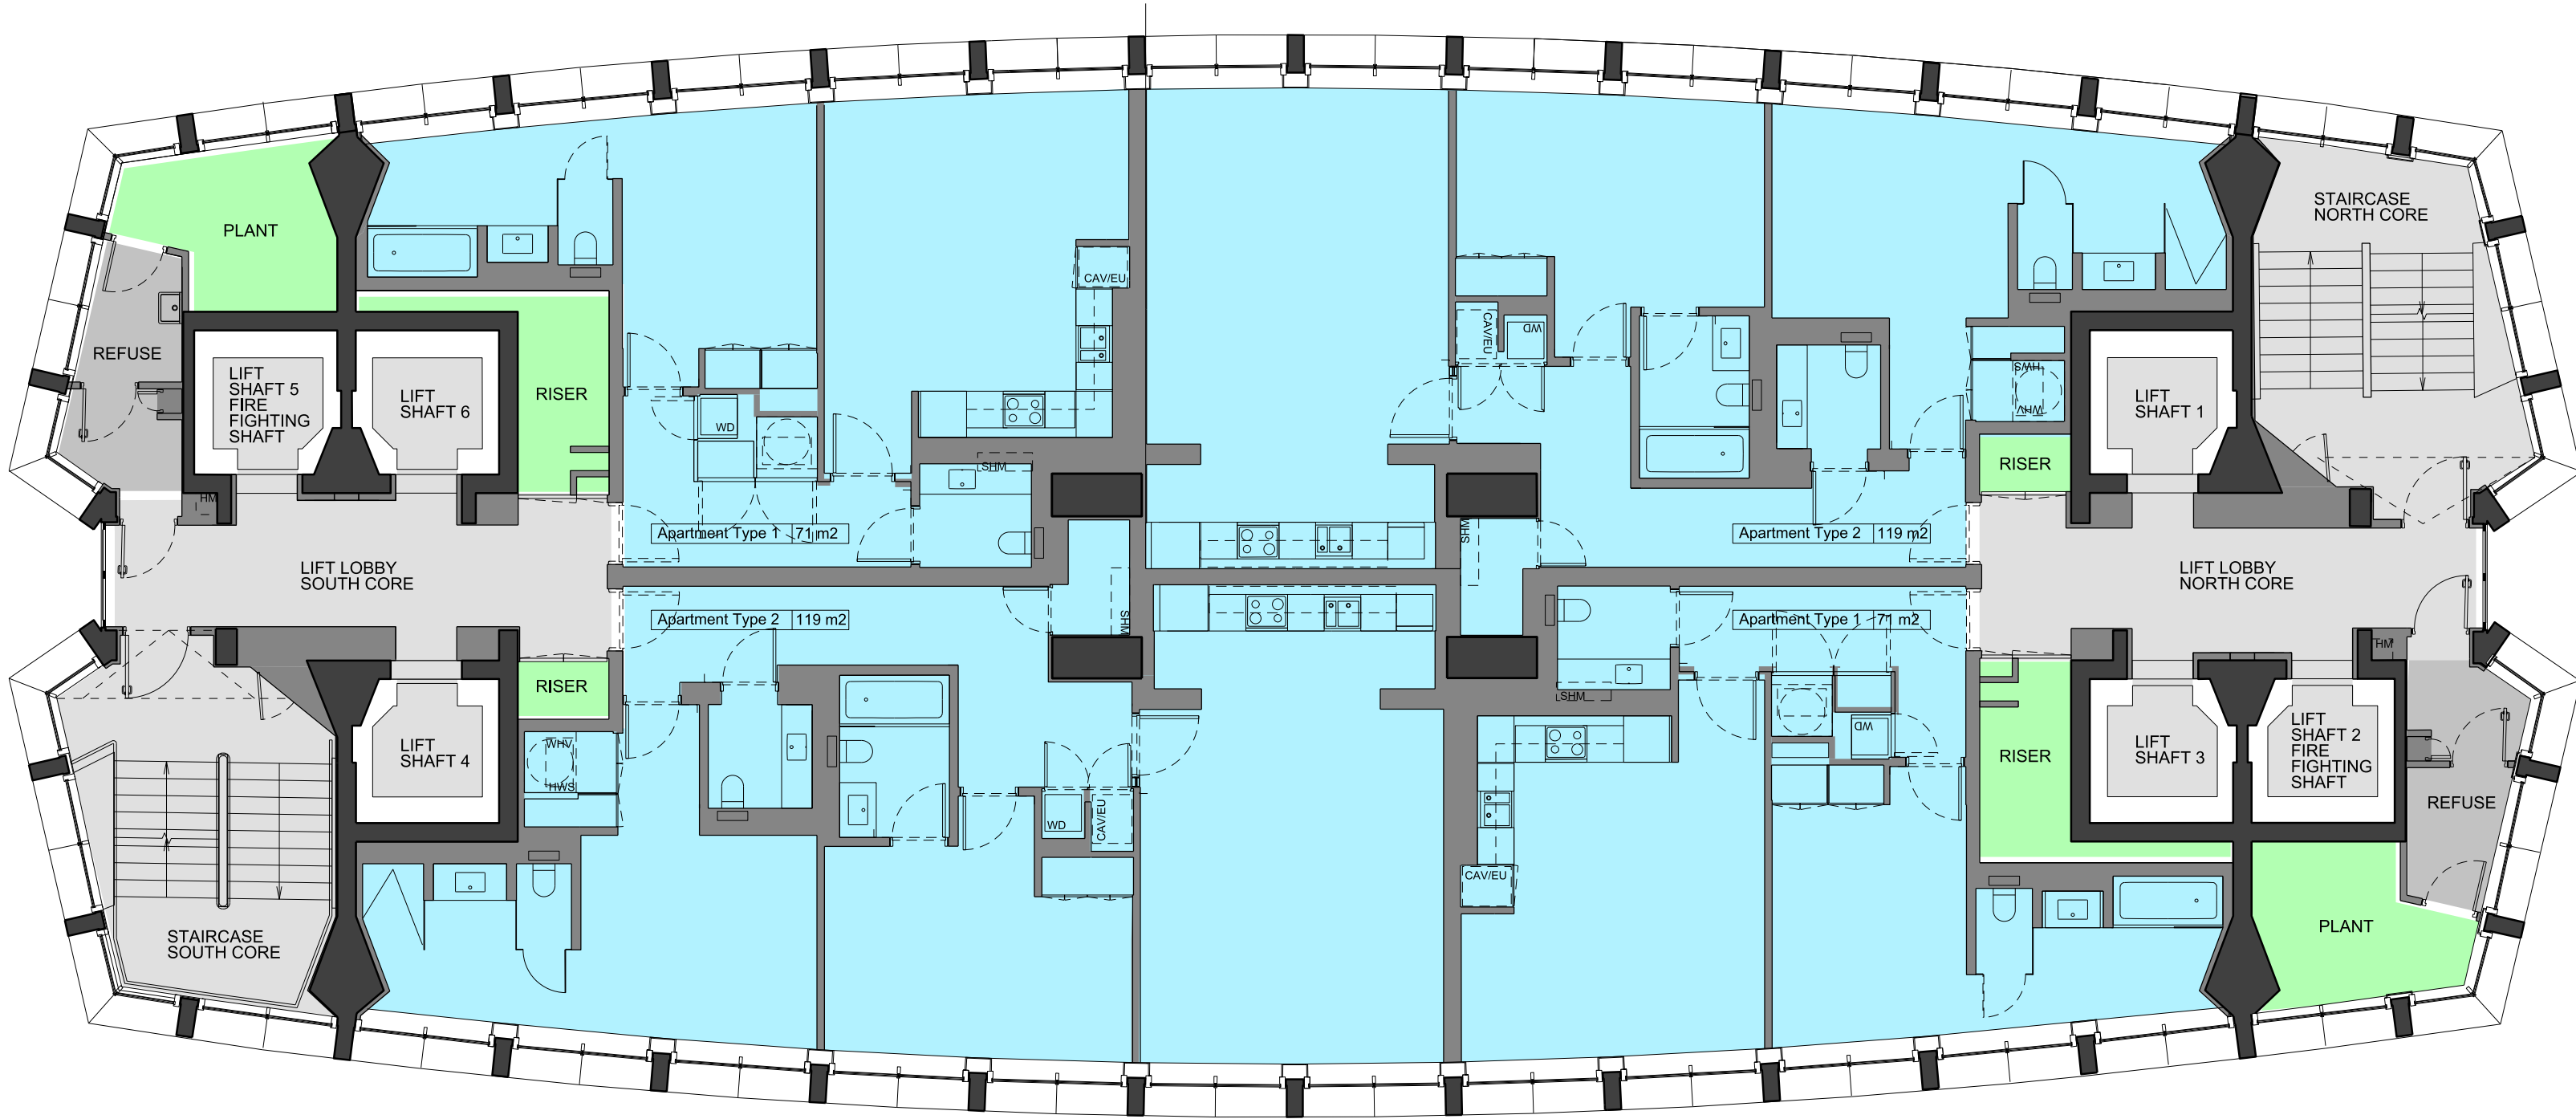

1 NINTH FLOOR PLAN  
PROPOSED 1:100

REVISIONS	PL1	01.04.13	PLANNING ISSUE
	REV	DATE	DESCRIPTION

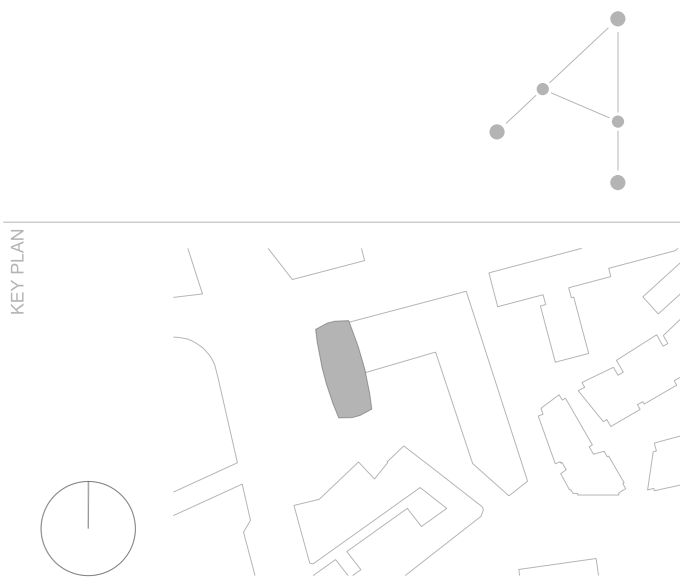


STATUS  
**PLANNING**

**CONRAN+ PARTNERS**  
Architects Designers  
22 Shad Thames London SE1 2YU  
T: 020 7403 8899  
cp@conran.com www.conranandpartners.com

**Centre Point**  
101-103 New Oxford Street  
London, WC1A 1DD

TITLE  
GA PROPOSED PLANS  
LEVEL 9 + 10  
CENTRE POINT TOWER


CHECKED	DRAWN	NT	JOB #	552	PROJ #	19609-CPT	REV	PL1
NE	SCALE @ A1	1:100	SIZE	A1	DATE	APR 13	REV DATE	01.04.13

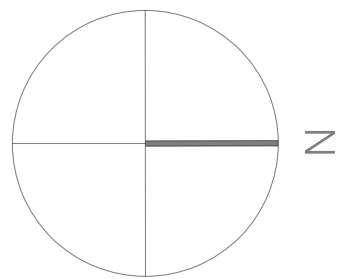




NOTES:  
DO NOT SCALE FROM THIS DRAWING.  
CONTRACTOR TO CHECK ALL DIMENSIONS ON SITE.  
ANY DISCREPANCIES TO BE REPORTED TO THE ARCHITECT  
IMMEDIATELY.  
COPYRIGHT CONRAN AND PARTNERS LIMITED ©

AREA KEY	RESIDENTIAL	
	RETAIL	
	PLANT	
	CIRCULATION	
	CAR PARK	
	BACK OF HOUSE	
	OFFICE	
KEY	DEMOLITION	
	EXISTING STRUCTURE	
	PARTITION	
	PROPOSED STRUCTURE	

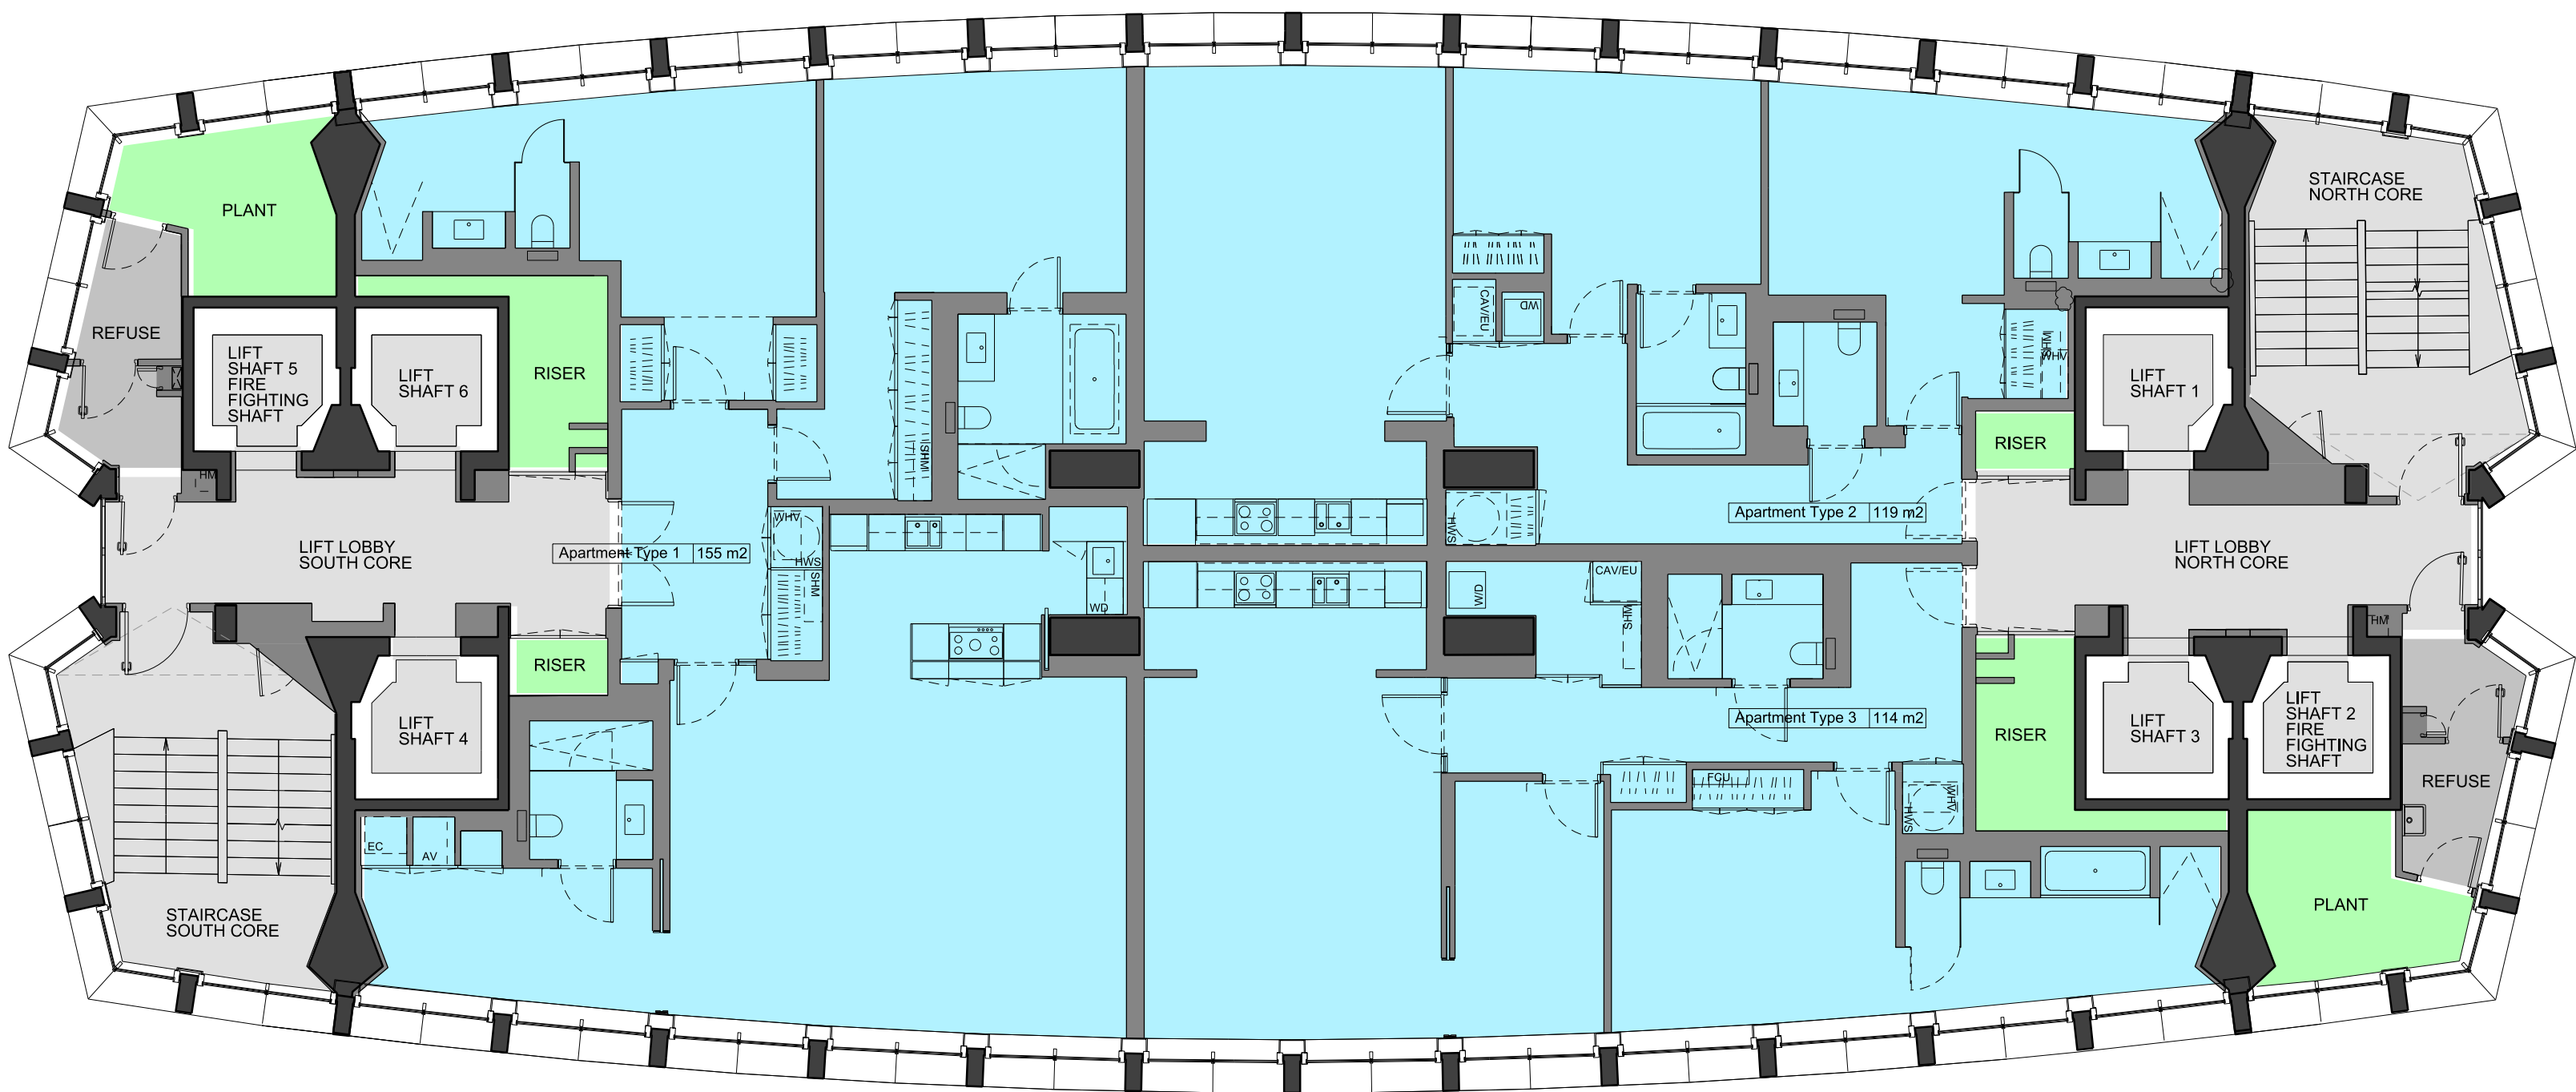


2 TWELFTH FLOOR PLAN 1:100  
PROPOSED

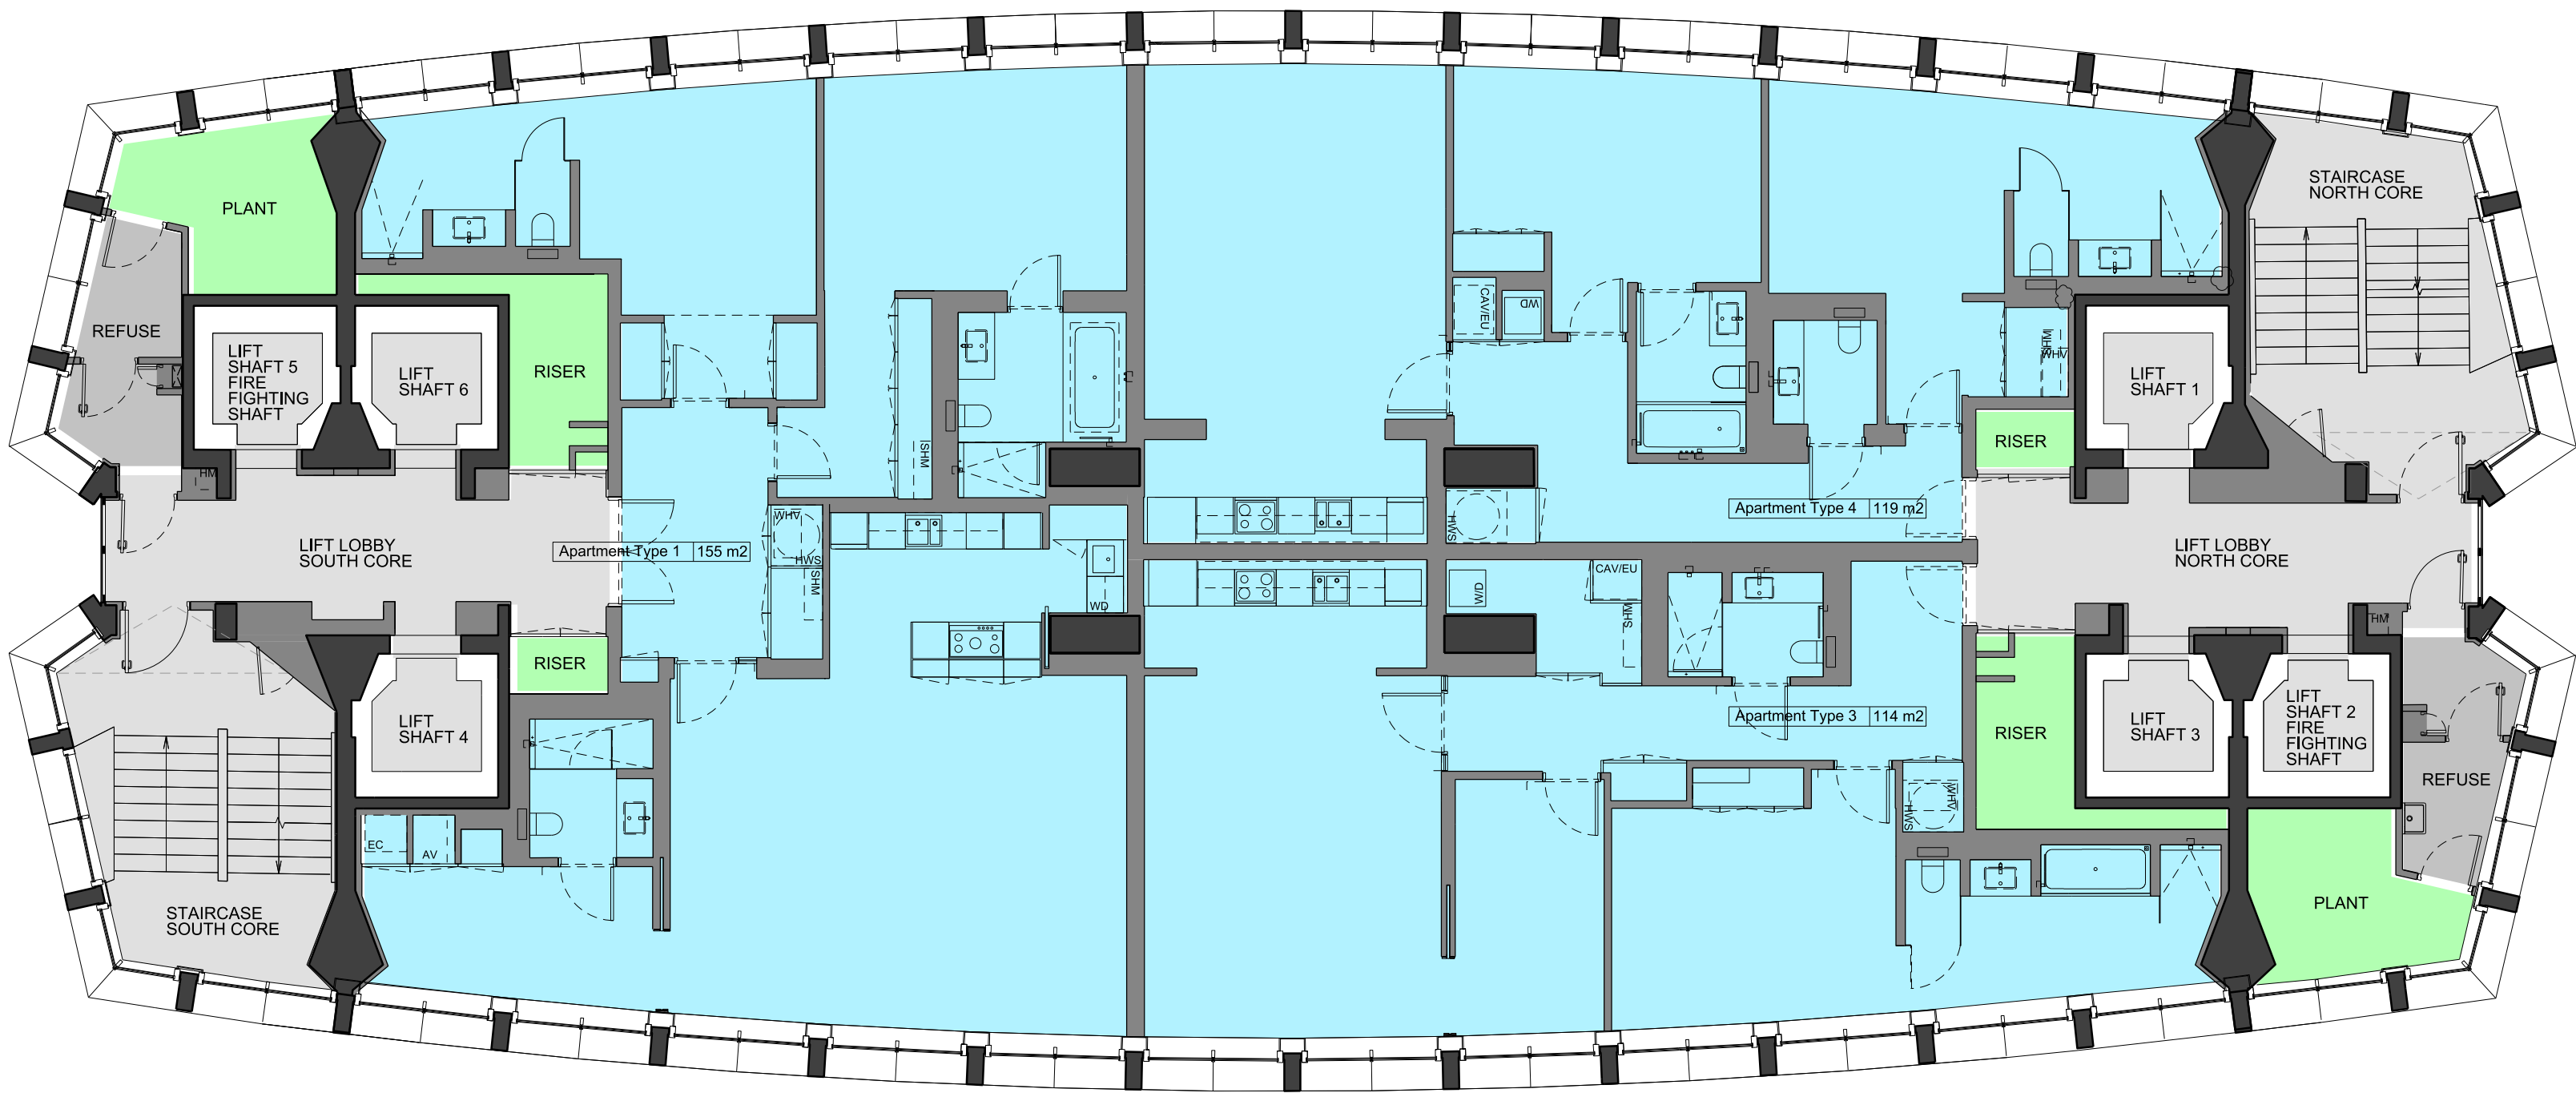

1 ELEVENTH FLOOR PLAN 1:100  
PROPOSED


REVISIONS	PL1	01.04.13	PLANNING ISSUE
	REV	DATE	DESCRIPTION

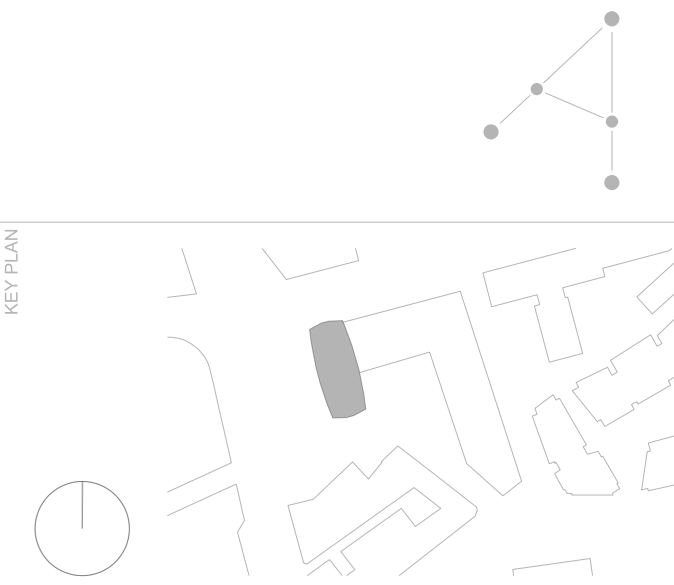


STATUS			
PLANNING			
CONRAN+ PARTNERS			
Architects Designers			
22 Shad Thames London SE1 2YU			
T: 020 7403 8899			
cp@conran.com www.conranandpartners.com			
JOB#			
Centre Point			
101-103 New Oxford Street			
London, WC1A 1DD			
TITLE			
GA PROPOSED PLANS			
LEVEL 11 + 12			
CENTRE POINT TOWER			
DRAWN	NT	552	19610-CPT
	SCALE@A1	1:100	PL1
CHECKED	NE	1:100	APR 13
	DATE	APR 13	01.04.13

NOTES:  
DO NOT SCALE FROM THIS DRAWING.  
CONTRACTOR TO CHECK ALL DIMENSIONS ON SITE.  
ANY DISCREPANCIES TO BE REPORTED TO THE ARCHITECT  
IMMEDIATELY.  
COPYRIGHT CONRAN AND PARTNERS LIMITED ©

AREA KEY	RESIDENTIAL	
	RETAIL	
	PLANT	
	CIRCULATION	
	CAR PARK	
	BACK OF HOUSE	
	OFFICE	
KEY	DEMOLITION	
	EXISTING STRUCTURE	
	PARTITION	
	PROPOSED STRUCTURE	

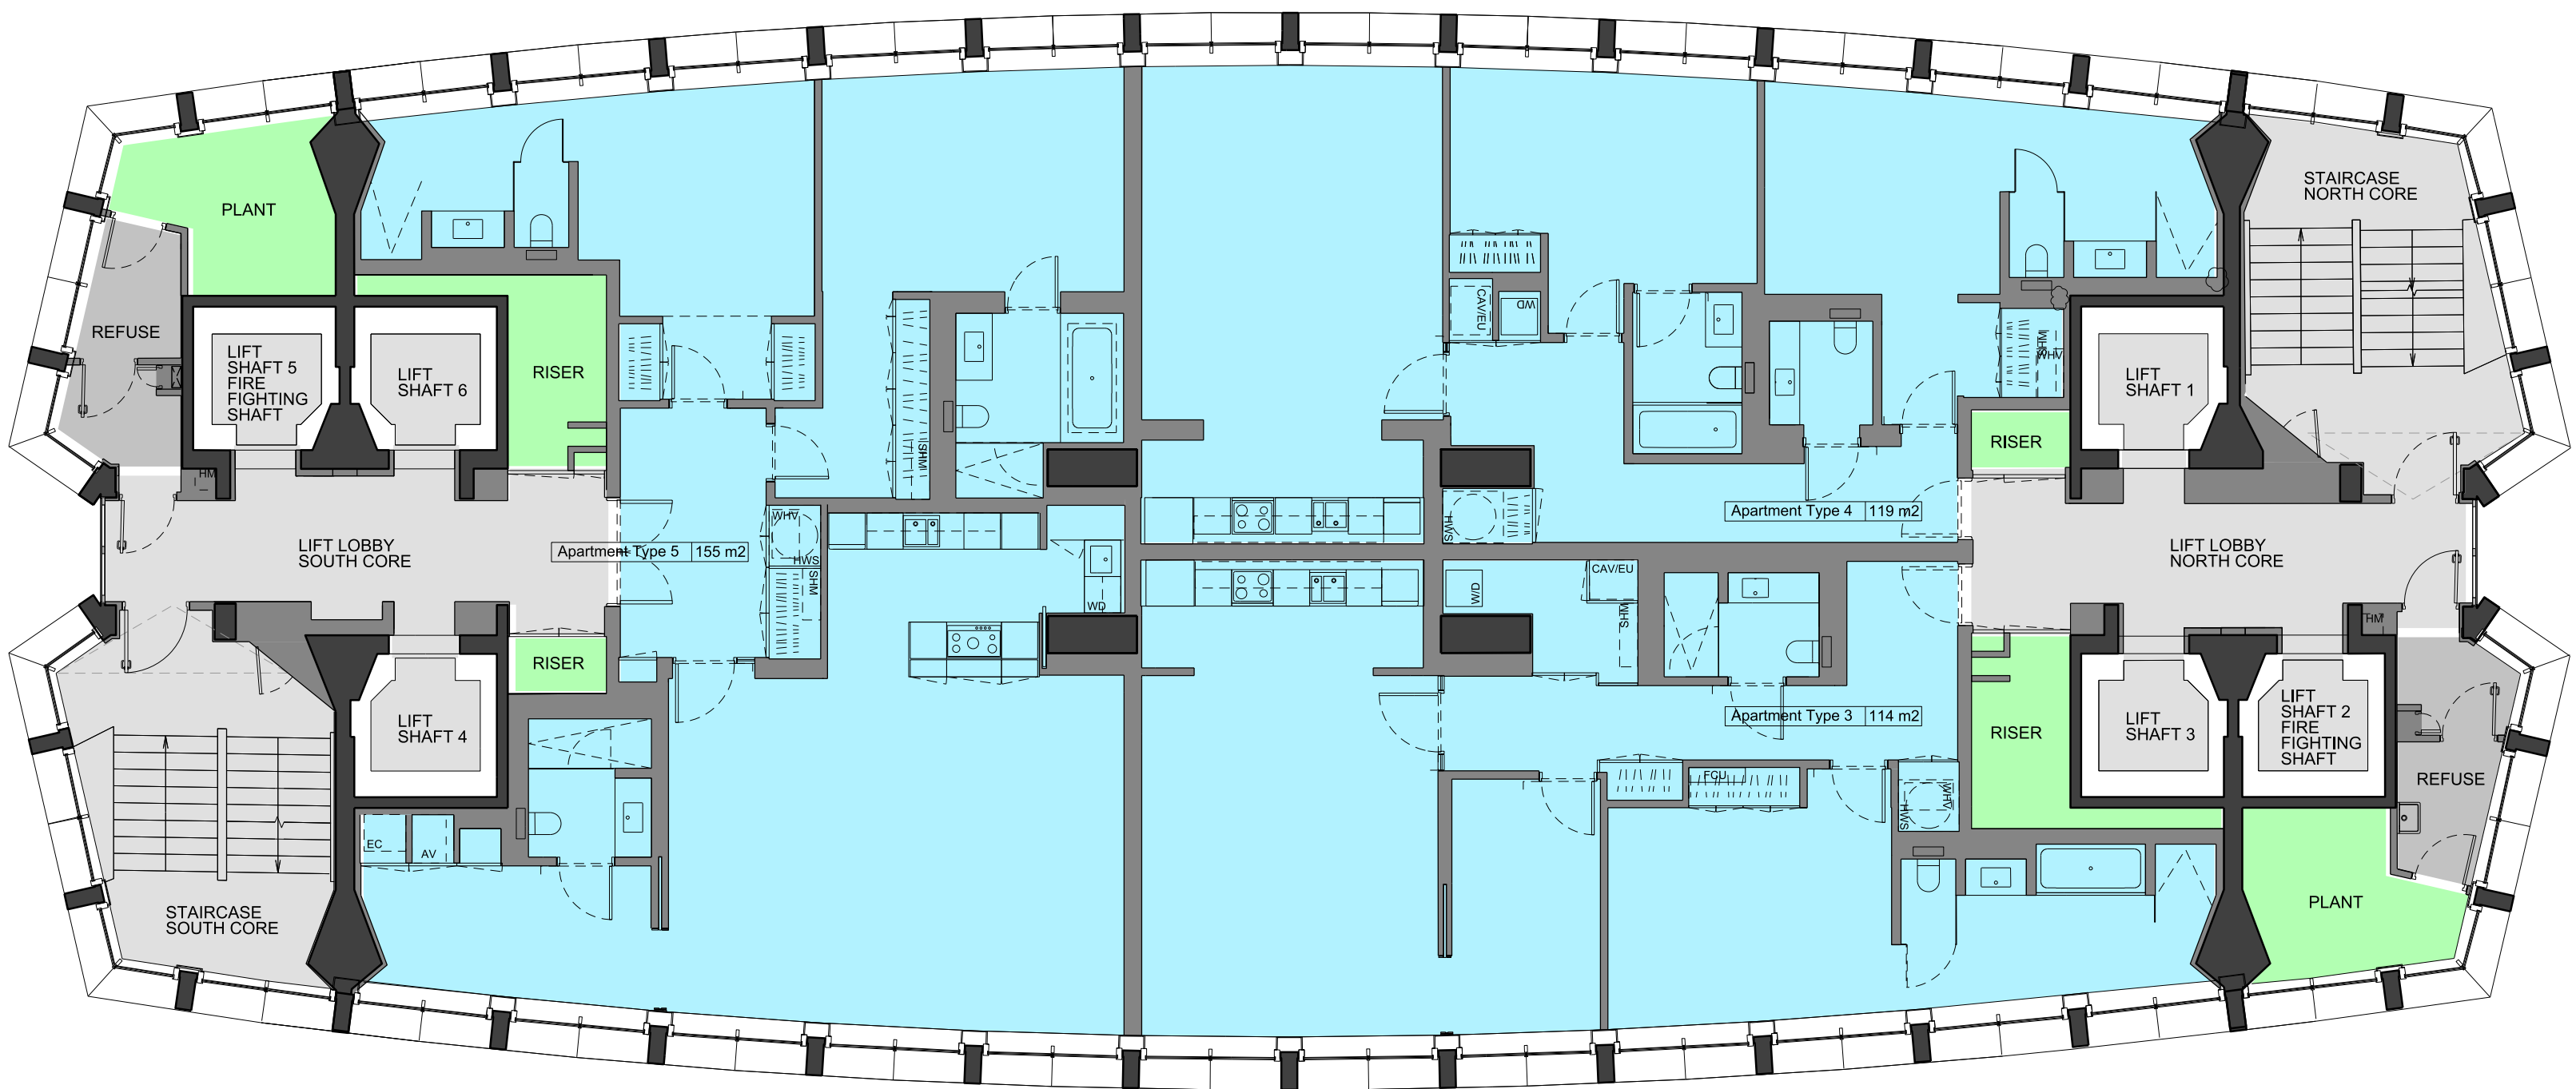


2 FOURTEENTH FLOOR PLAN 1:100  
PROPOSED

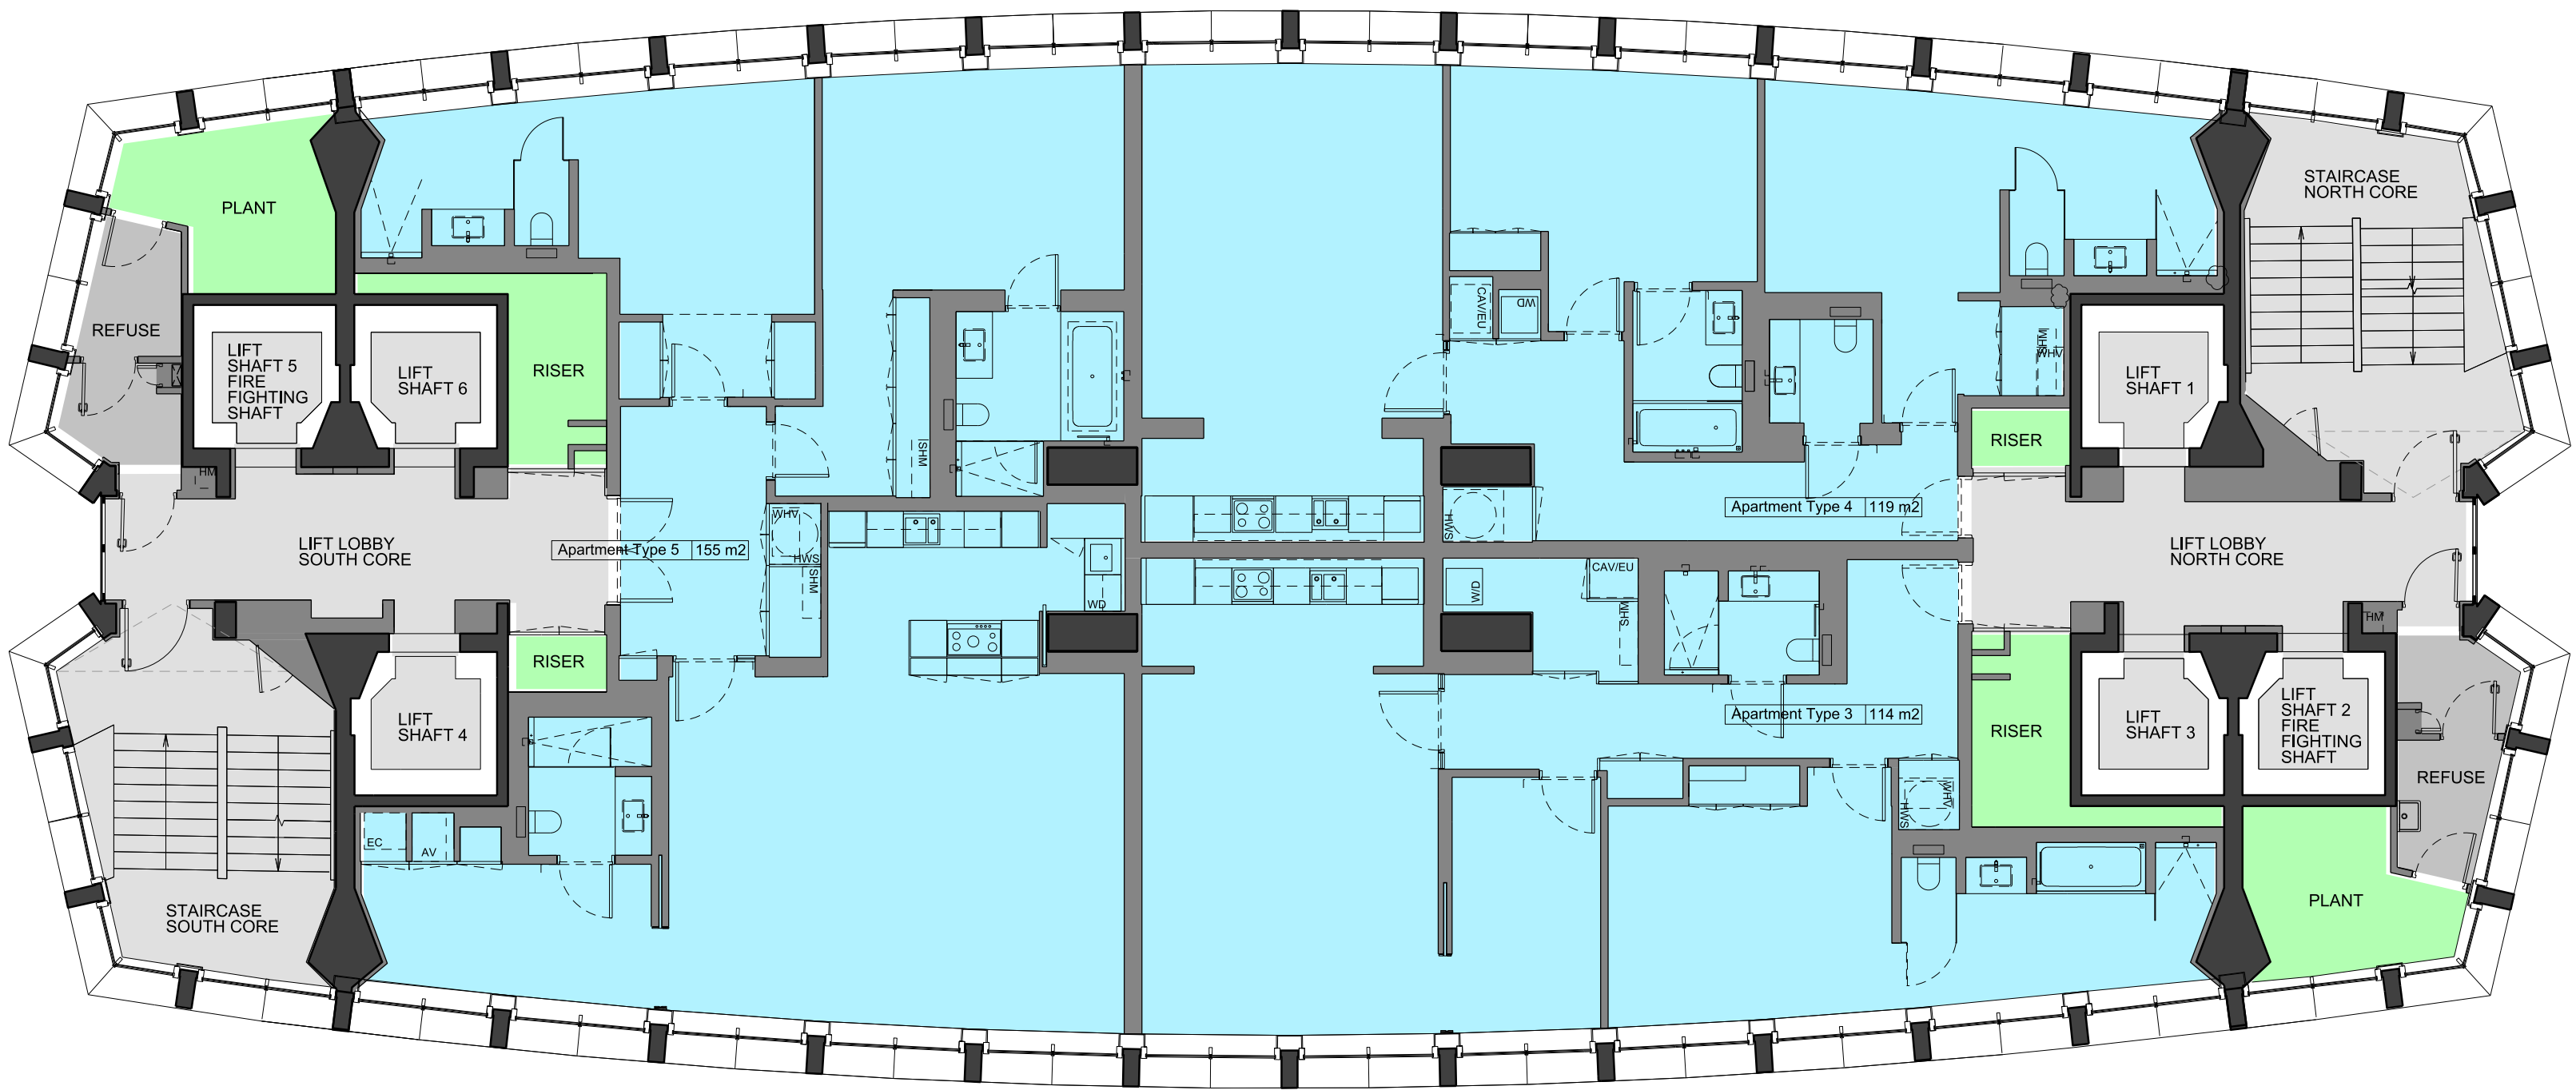

1 THIRTEENTH FLOOR PLAN 1:100  
PROPOSED

REVISIONS	PL1	01.04.13	PLANNING ISSUE
	REV	DATE	DESCRIPTION

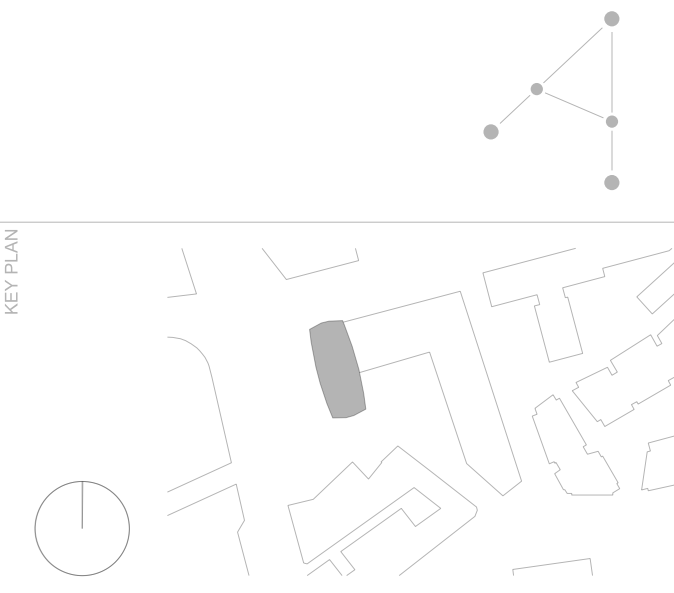


STATUS  
**PLANNING**

**CONRAN+ PARTNERS**  
Architects Designers  
22 Shad Thames London SE1 2YU  
T: 020 7403 8899  
cp@conran.com www.conranandpartners.com








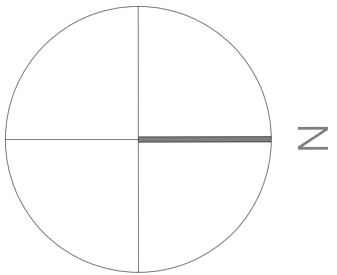


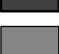

**Centre Point**  
101-103 New Oxford Street  
London, WC1A 1DD

TITLE  
GA PROPOSED PLANS  
LEVEL 13 + 14  
CENTRE POINT TOWER

CHECKED	DRAWN	NT	JOB #	552	DWG #	19611-CPT	REV	PL1
NE	SCALE @ A1	1:100	SIZE	A1	DATE	APR 13	REV DATE	01.04.13

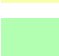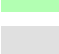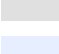



RESIDENTIAL	
RETAIL	
PLANT	
CIRCULATION	
CAR PARK	
BACK OF HOUSE	
OFFICE	
RESIDENTIAL AMENITY	
<hr/>	
DEMOLITION	
EXISTING STRUCTURE	
PARTITION	
PROPOSED STRUCTURE	




REV	DATE	DESCRIPTION
PL1	01.04.13	PLANNING ISSUE

**CONRAN+  
PARTNERS**  
Architects Designers  
22 Shad Thames London SE1 2YU  
T: 020 7403 8899  
cp@conran.com [www.conranandpartners.com](http://www.conranandpartners.com)

GA PROPOSED PLANS  
LEVEL 15 + 16  
CENTRE POINT TOWER

NT	JOB # <b>552</b>	DRG # <b>19612-CPT</b>		REV <b>PL1</b>
NE	SCALE@A1 <b>1:100</b>	SIZE <b>A1</b>	DATE <b>APR 13</b>	REV DATE <b>01.04.13</b>

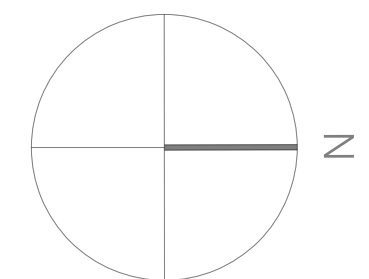


NOTES:  
DO NOT SCALE FROM THIS DRAWING.  
CONTRACTOR TO CHECK ALL DIMENSIONS ON SITE.  
ANY DISCREPANCIES TO BE REPORTED TO THE ARCHITECT  
IMMEDIATELY.  
COPYRIGHT CONRAN AND PARTNERS LIMITED ©

AREA KEY	RESIDENTIAL	
	RETAIL	
	PLANT	
	CIRCULATION	
	CAR PARK	
	BACK OF HOUSE	
	OFFICE	
KEY	DEMOLITION	
	EXISTING STRUCTURE	
	PARTITION	
	PROPOSED STRUCTURE	




2 EIGHTEENTH FLOOR PLAN 1:100  
PROPOSED

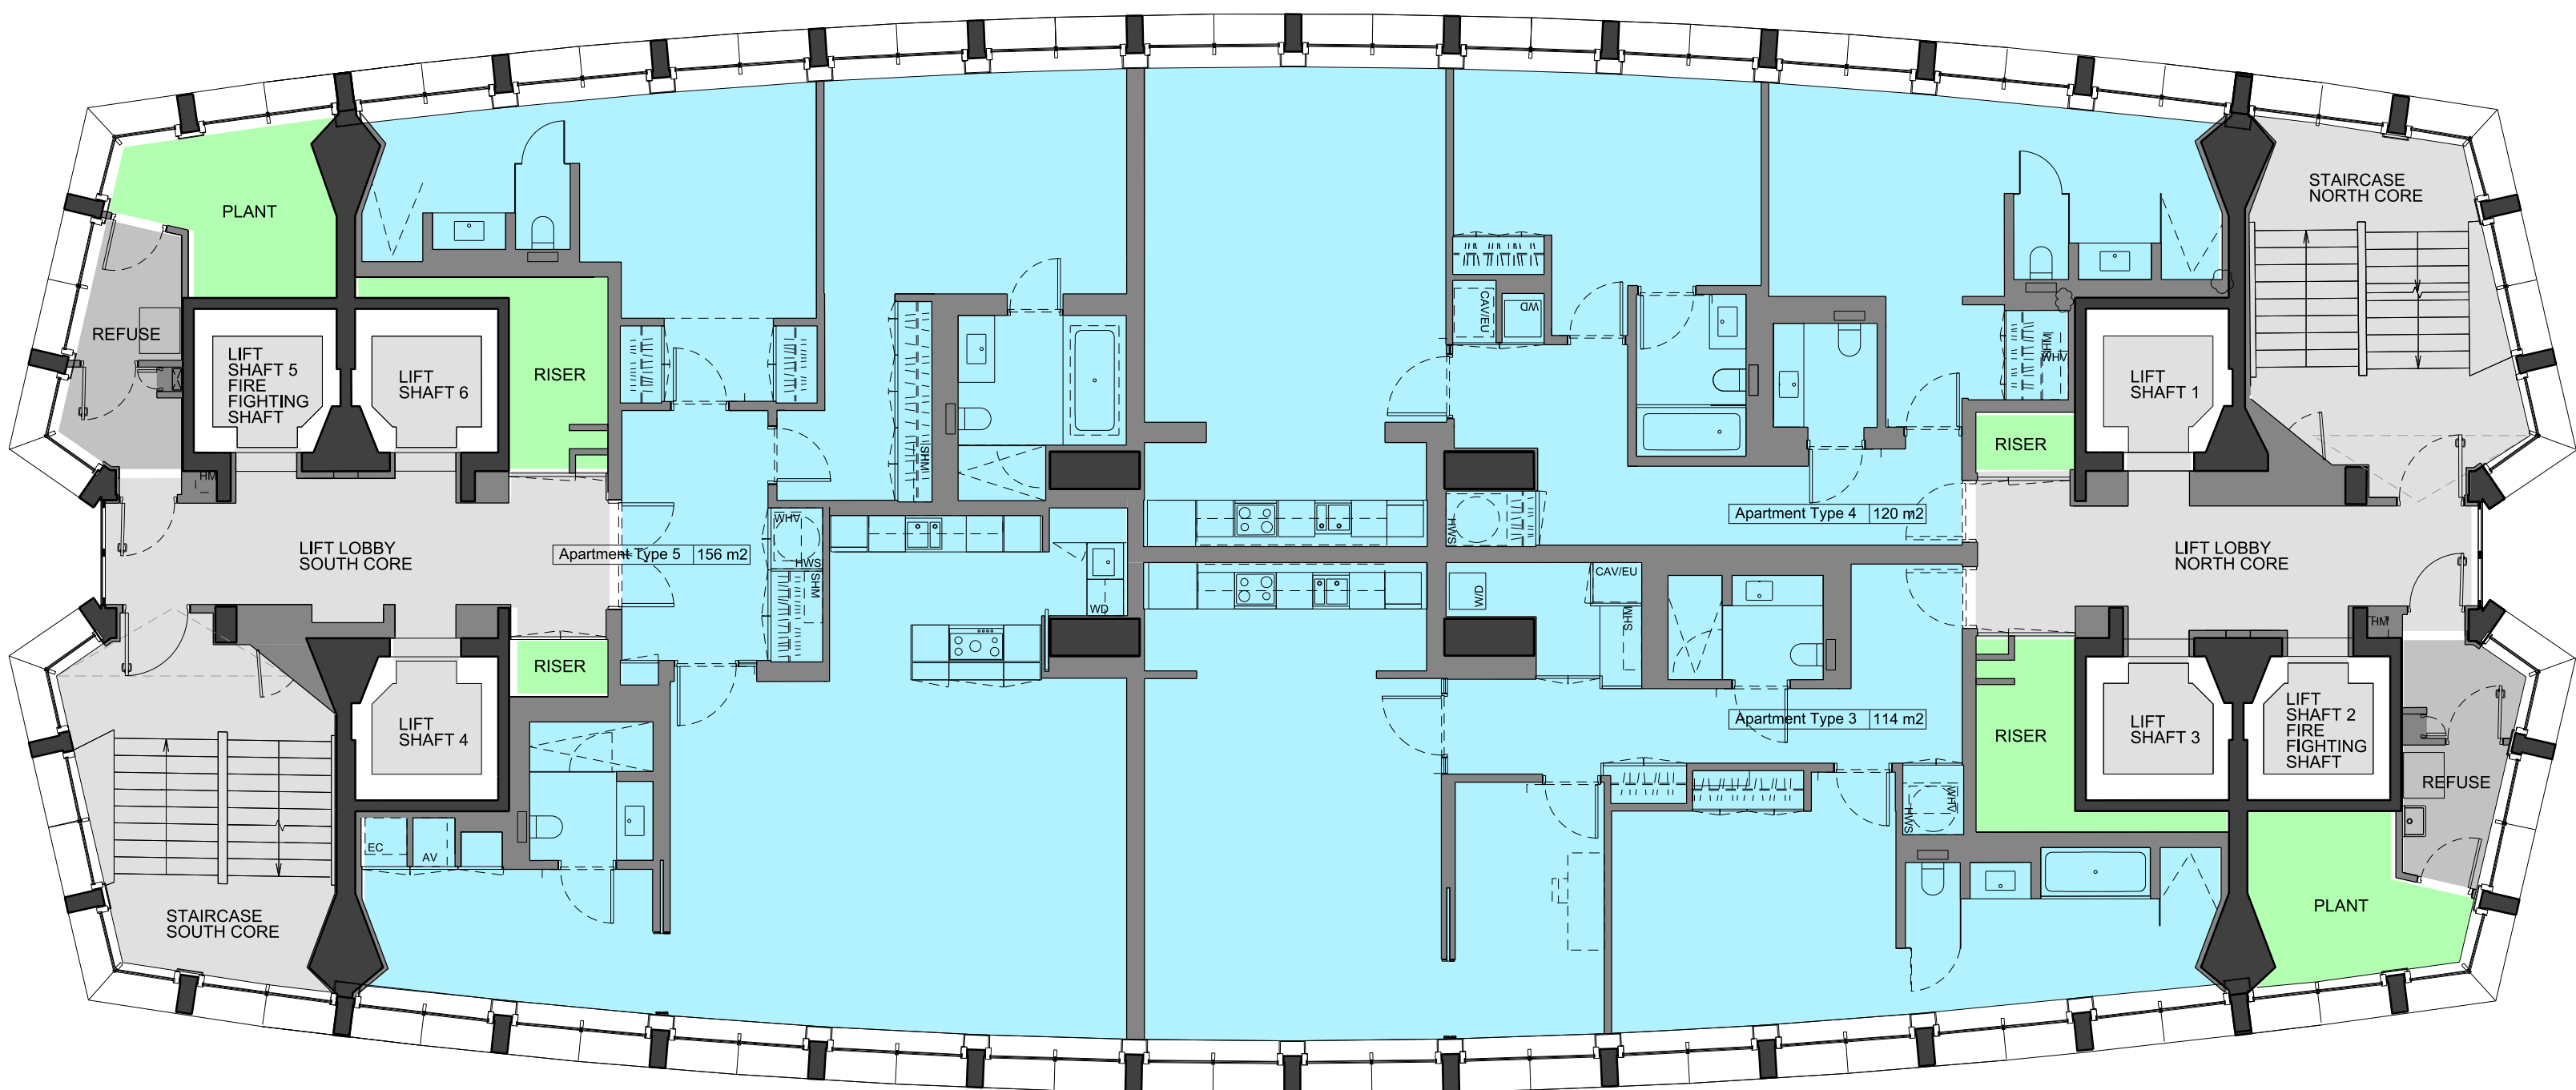

1 SEVENTEENTH FLOOR PLAN 1:100  
PROPOSED

REVISIONS	PL1	01.04.13	PLANNING ISSUE
	REV	DATE	DESCRIPTION

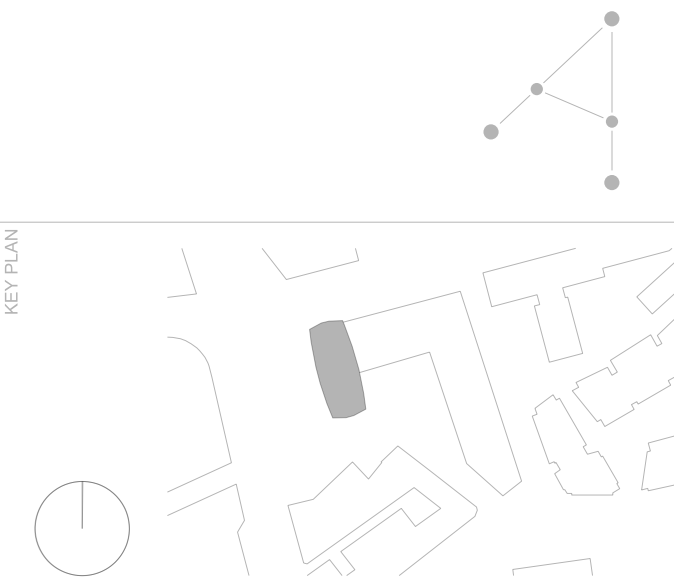


## PLANNING

<b>CONRAN+ PARTNERS</b> Architects Designers 22 Shad Thames London SE1 2YU T: 020 7403 8899 cp@conran.com www.conranandpartners.com				
<b>Centre Point</b> 101-103 New Oxford Street London, WC1A 1DD				
GA PROPOSED PLANS LEVEL 17 +18 CENTRE POINT TOWER				
CHECKED	DRAWN	JOB #	DRG #	REV
NT		552	19613-CPT	PL1
SCALE @ A1	SIZE	DATE	REV DATE	REV
NE 1:100	A1	APR 13	01.04.13	



NOTES:  
DO NOT SCALE FROM THIS DRAWING.  
CONTRACTOR TO CHECK ALL DIMENSIONS ON SITE.  
ANY DISCREPANCIES TO BE REPORTED TO THE ARCHITECT IMMEDIATELY.  
COPYRIGHT CONRAN AND PARTNERS LIMITED ©

AREA KEY	RESIDENTIAL	
	RETAIL	
	PLANT	
	CIRCULATION	
	CAR PARK	
	BACK OF HOUSE	
	OFFICE	
KEY	DEMOLITION	
	EXISTING STRUCTURE	
	PARTITION	
	PROPOSED STRUCTURE	

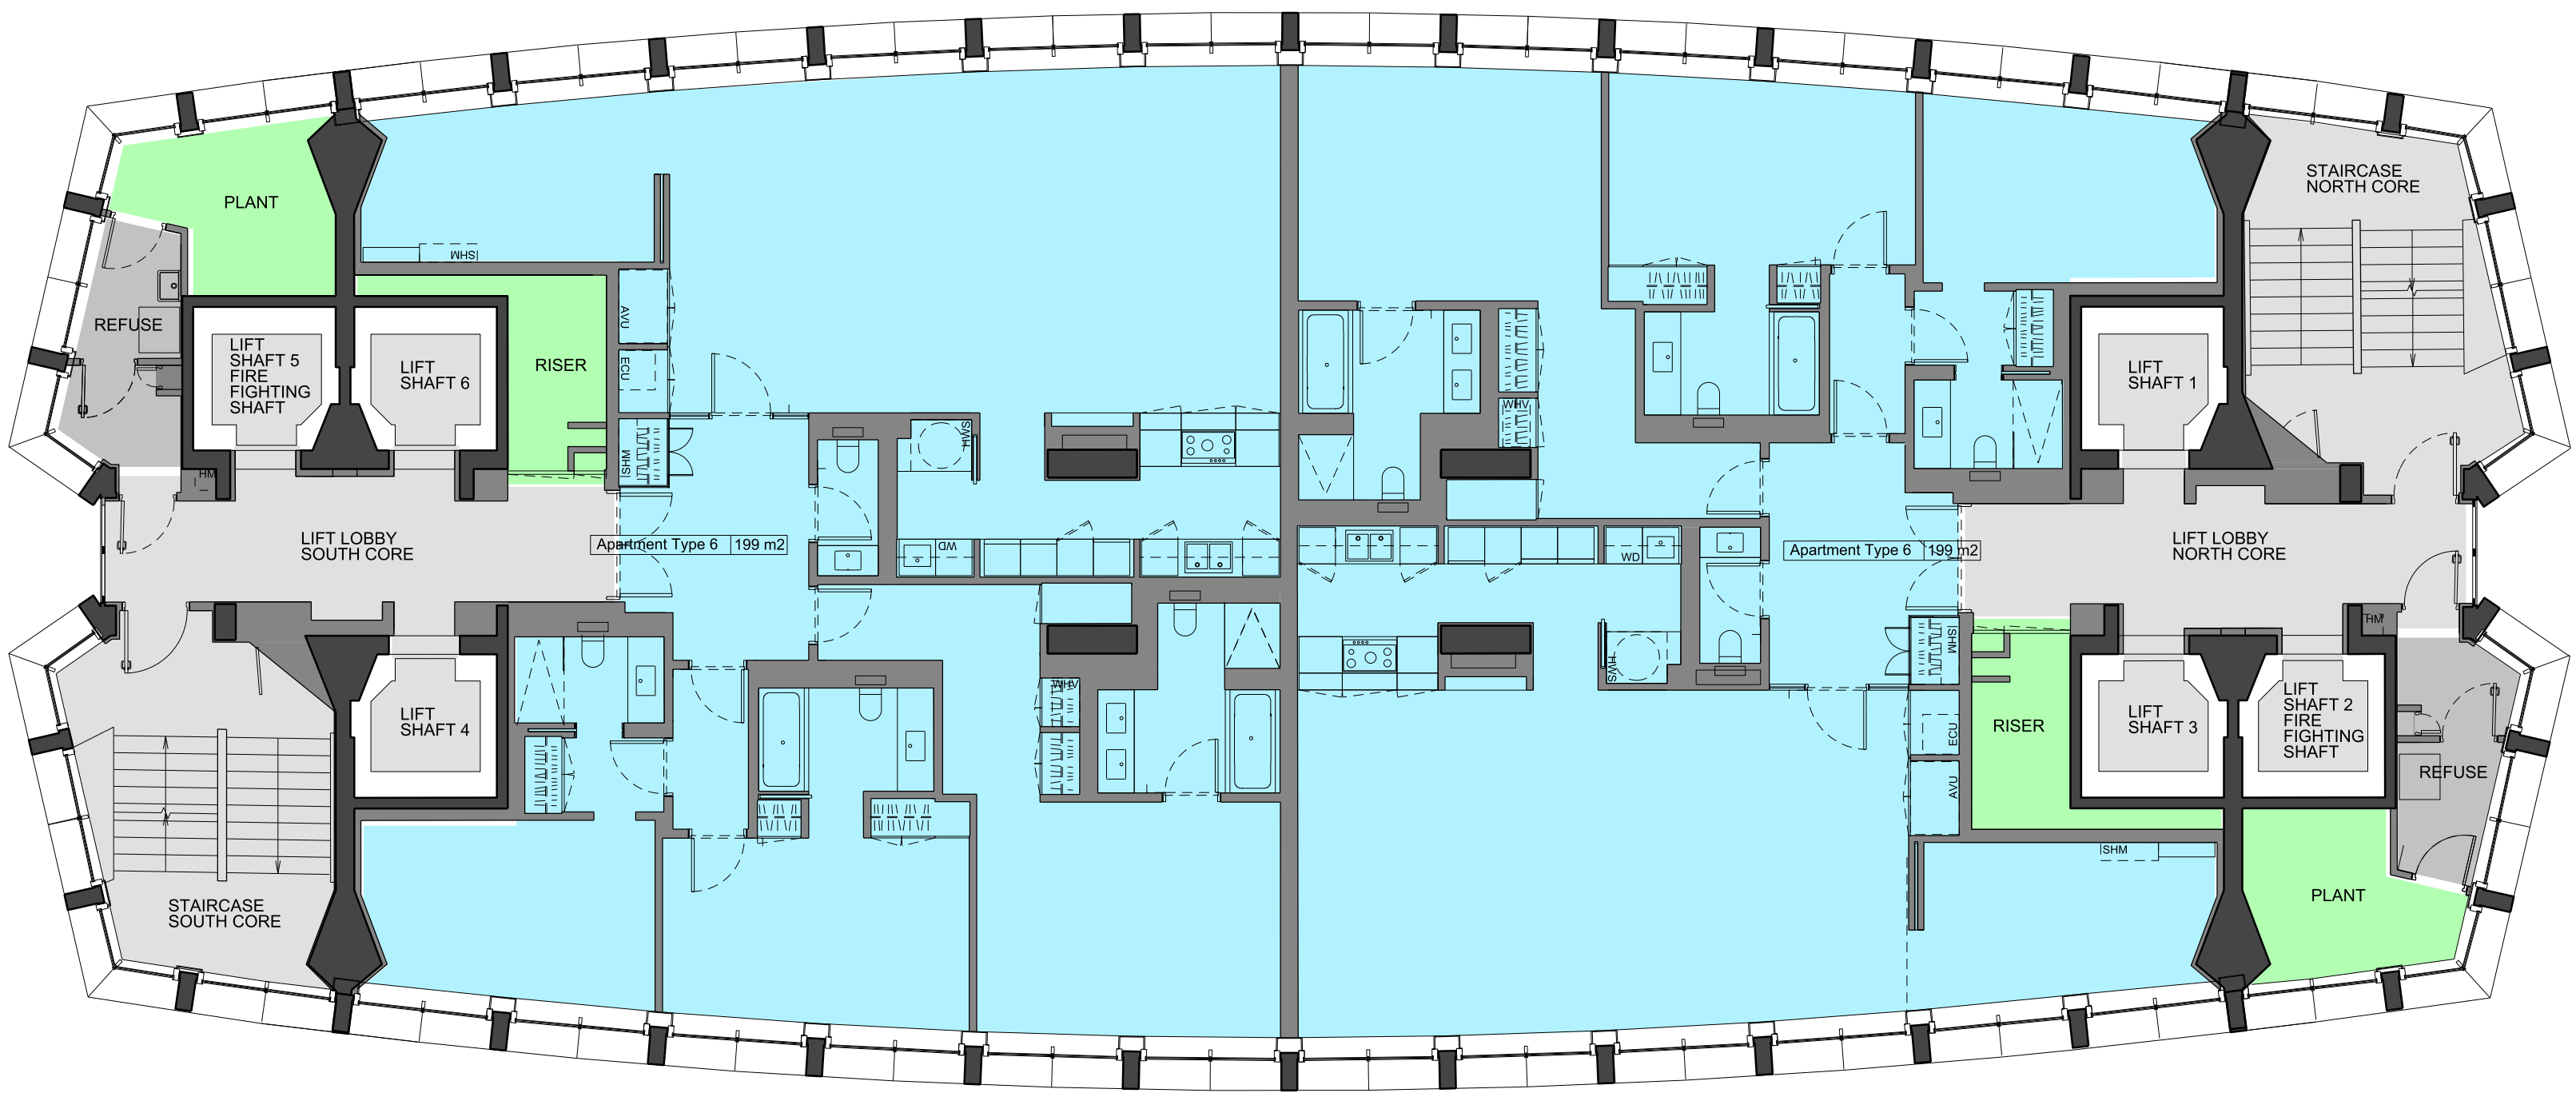


2 TWENTIETH FLOOR PLAN 1:100  
PROPOSED



1 NINETEENTH FLOOR PLAN 1:100  
PROPOSED

REVISIONS	PL1	01.04.13	PLANNING ISSUE
	REV	DATE	DESCRIPTION

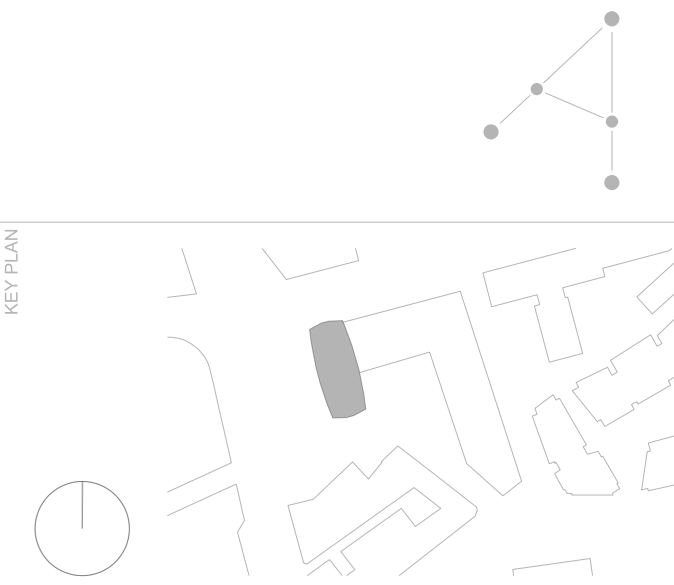

## PLANNING

<b>CONRAN+ PARTNERS</b> Architects Designers 22 Shad Thames London SE1 2YU T: 020 7403 8899 cp@conran.com www.conranandpartners.com				
<b>Centre Point</b> 101-103 New Oxford Street London, WC1A 1DD				
GA PROPOSED PLANS LEVEL 19 + 20 CENTRE POINT TOWER				
CHECKED	DRAWN	NT	JOB #	REV
NE	1:100	552	19614-CPT	PL1
SCALE @A1	DATE	DATE	DATE	DATE
1:100	APR 13	APR 13	APR 13	01.04.13

NOTES:  
DO NOT SCALE FROM THIS DRAWING.  
CONTRACTOR TO CHECK ALL DIMENSIONS ON SITE.  
ANY DISCREPANCIES TO BE REPORTED TO THE ARCHITECT  
IMMEDIATELY.  
COPYRIGHT CONRAN AND PARTNERS LIMITED ©

AREA KEY	RESIDENTIAL	
	RETAIL	
	PLANT	
	CIRCULATION	
	CAR PARK	
	BACK OF HOUSE	
	OFFICE	
KEY	DEMOLITION	
	EXISTING STRUCTURE	
	PARTITION	
	PROPOSED STRUCTURE	




2 TWENTY-SECOND FLOOR PLAN 1:100  
PROPOSED



1 TWENTY-FIRST FLOOR PLAN 1:100  
PROPOSED

REVISIONS	PL1	01.04.13	PLANNING ISSUE
	REV	DATE	DESCRIPTION

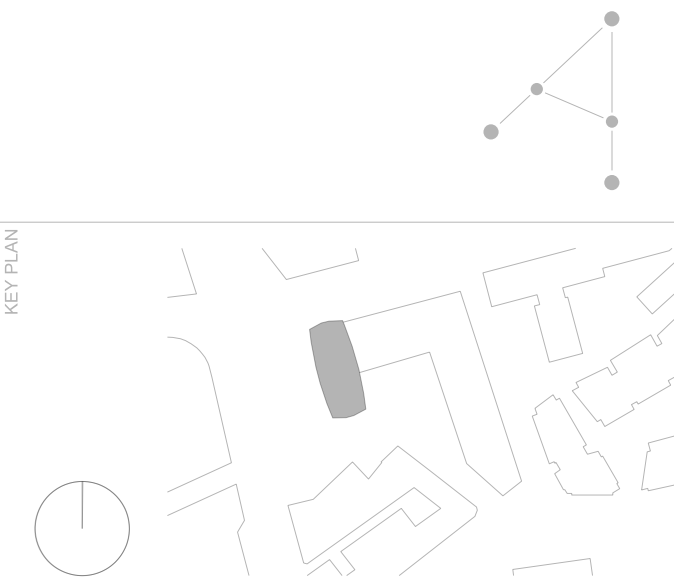

STATUS				PLANNING			
CONRAN+ PARTNERS				Architects Designers			
22 Shad Thames London SE1 2YU				T: 020 7403 8899			
cp@conran.com				www.conranandpartners.com			
Centre Point				101-103 New Oxford Street			
London, WC1A 1DD				GA PROPOSED PLANS			
LEVEL 21 + 22				CENTRE POINT TOWER			
DRAWN	NT	552	19615-CPT	PL1			
	SCALE @ A1	1:100	SIZE	DATE	REV	DATE	REV
CHECKED	NE	1:100	A1	APR 13	01.04.13		



NOTES:  
DO NOT SCALE FROM THIS DRAWING.  
CONTRACTOR TO CHECK ALL DIMENSIONS ON SITE.  
ANY DISCREPANCIES TO BE REPORTED TO THE ARCHITECT  
IMMEDIATELY.  
COPYRIGHT CONRAN AND PARTNERS LIMITED ©




2 TWENTY-FOUR FLOOR PLAN 1:100  
PROPOSED



1 TWENTY-THIRD FLOOR PLAN 1:100  
PROPOSED

AREA KEY	RESIDENTIAL	
	RETAIL	
	PLANT	
	CIRCULATION	
	CAR PARK	
	BACK OF HOUSE	
	OFFICE	
KEY	DEMOLITION	
	EXISTING STRUCTURE	
	PARTITION	
	PROPOSED STRUCTURE	

REVISIONS	PL1	01.04.13	PLANNING ISSUE
	REV	DATE	DESCRIPTION

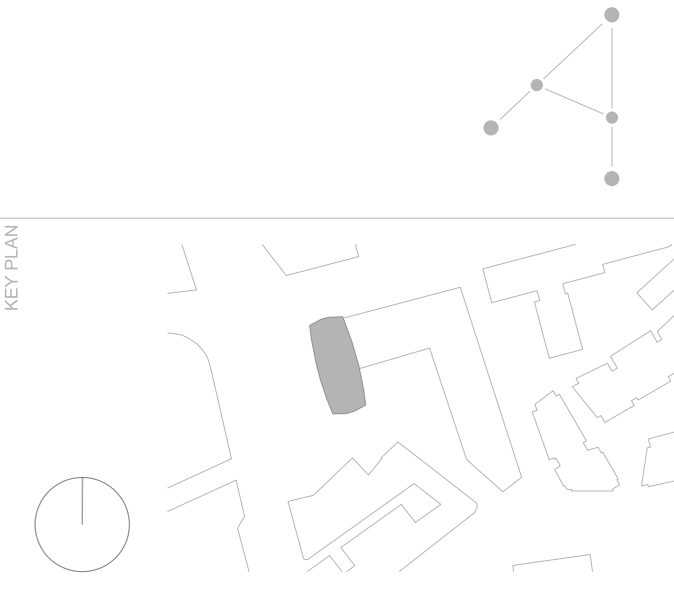


STATUS				PLANNING			
CONRAN+ PARTNERS				Architects Designers			
22 Shad Thames London SE1 2YU				T: 020 7403 8899			
cp@conran.com				www.conranandpartners.com			
Centre Point				101-103 New Oxford Street			
London, WC1A 1DD				GA PROPOSED PLANS			
LEVEL 23 + 24				CENTRE POINT TOWER			
DRAWN	NT	552	19616-CPT	PL1			
	SCALE @ A1	1:100	SIZE	DATE	REV	DATE	REV
CHECKED		NE	1:100	A1	APR 13	01.04.13	

NOTES:  
DO NOT SCALE FROM THIS DRAWING.  
CONTRACTOR TO CHECK ALL DIMENSIONS ON SITE.  
ANY DISCREPANCIES TO BE REPORTED TO THE ARCHITECT  
IMMEDIATELY.  
COPYRIGHT CONRAN AND PARTNERS LIMITED ©




2 TWENTY-SIXTH FLOOR PLAN 1:100  
PROPOSED

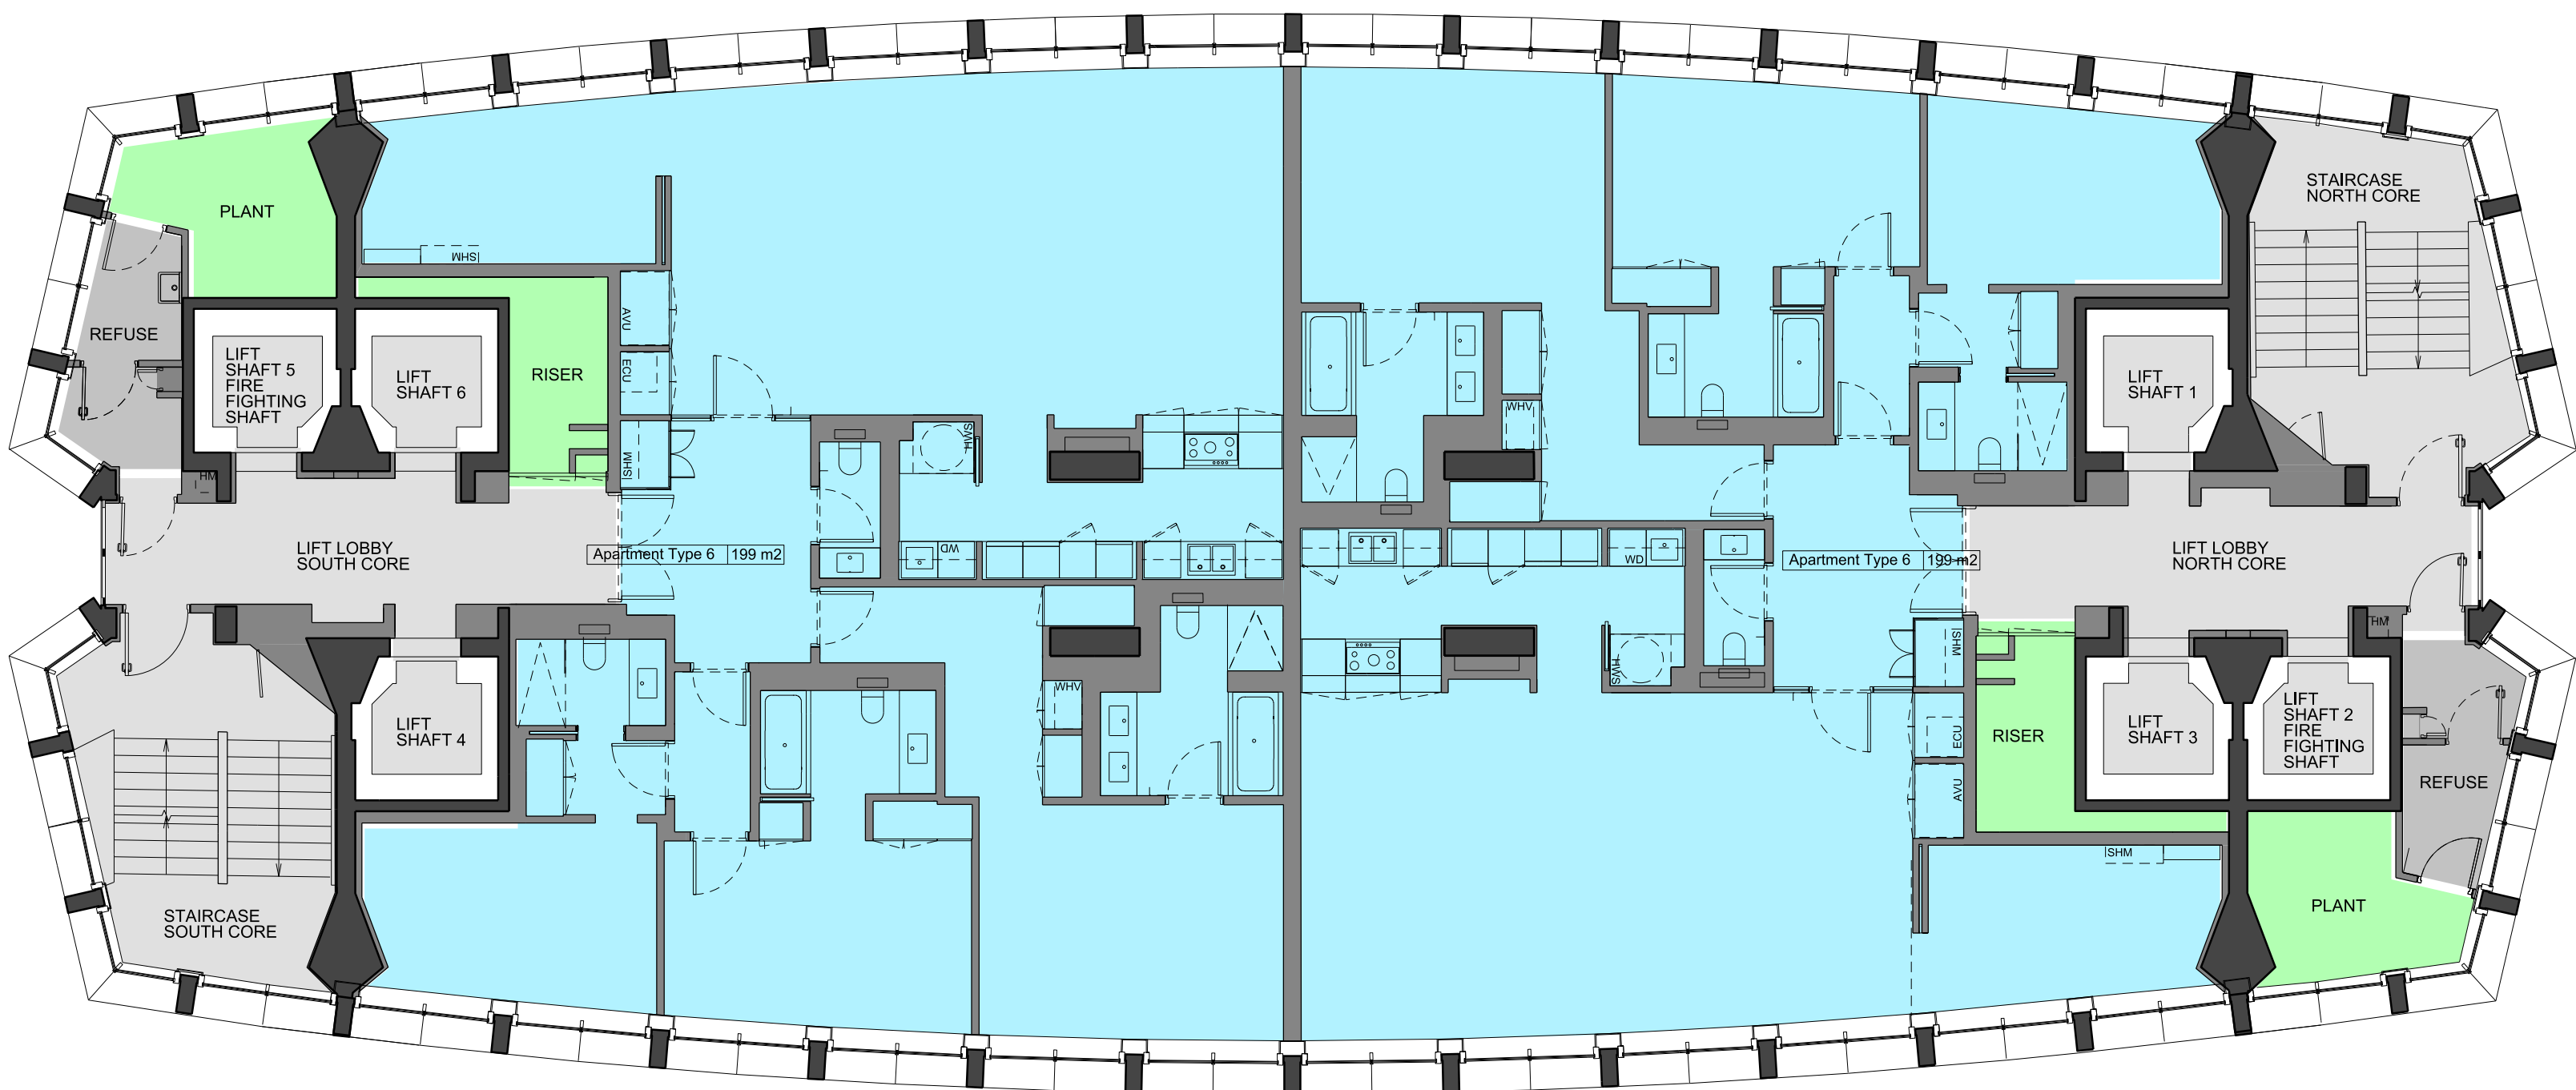

1 TWENTY-FIFTH FLOOR PLAN 1:100  
PROPOSED

AREA KEY	RESIDENTIAL	
	RETAIL	PLANT
KEY	CIRCULATION	CAR PARK
	BACK OF HOUSE	OFFICE
KEY	DEMOLITION	EXISTING STRUCTURE
	PARTITION	PROPOSED STRUCTURE
KEY	RESIDENTIAL AMENITY	

REVISIONS	PL1	01.04.13	PLANNING ISSUE
	REV	DATE	DESCRIPTION

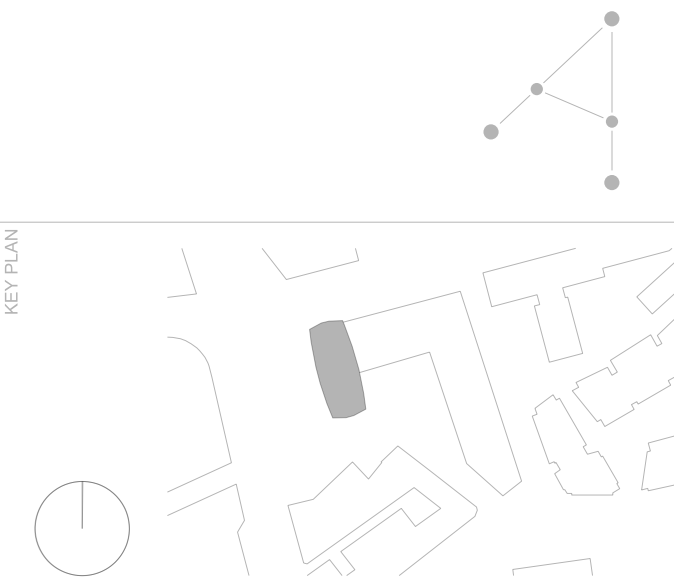

STATUS		PLANNING	
CONRAN+ PARTNERS		Architects Designers	
22 Shad Thames London SE1 2YU		T: 020 7403 8899	
cp@conran.com www.conranandpartners.com			
Centre Point		101-103 New Oxford Street	
London, WC1A 1DD			
GA PROPOSED PLANS		LEVEL 25 + 26	
CENTRE POINT TOWER			
DRAWN	NT	552	19617-CPT
	SCALE @ A1	1:100	A1
CHECKED	NE	1:100	APR 13
	SCALE @ A1	1:100	APR 13
REV		PL1	
REV DATE		01.04.13	



NOTES:  
DO NOT SCALE FROM THIS DRAWING.  
CONTRACTOR TO CHECK ALL DIMENSIONS ON SITE.  
ANY DISCREPANCIES TO BE REPORTED TO THE ARCHITECT  
IMMEDIATELY.  
COPYRIGHT CONRAN AND PARTNERS LIMITED ©




2 TWENTY-EIGHTH FLOOR PLAN 1:100  
PROPOSED



1 TWENTY-SEVENTH FLOOR PLAN 1:100  
PROPOSED


AREA KEY	RESIDENTIAL	
	RETAIL	
	PLANT	
	CIRCULATION	
	CAR PARK	
	BACK OF HOUSE	
	OFFICE	
KEY	DEMOLITION	
	EXISTING STRUCTURE	
	PARTITION	
	PROPOSED STRUCTURE	

REVISIONS	PL1	01.04.13	PLANNING ISSUE
	REV	DATE	DESCRIPTION

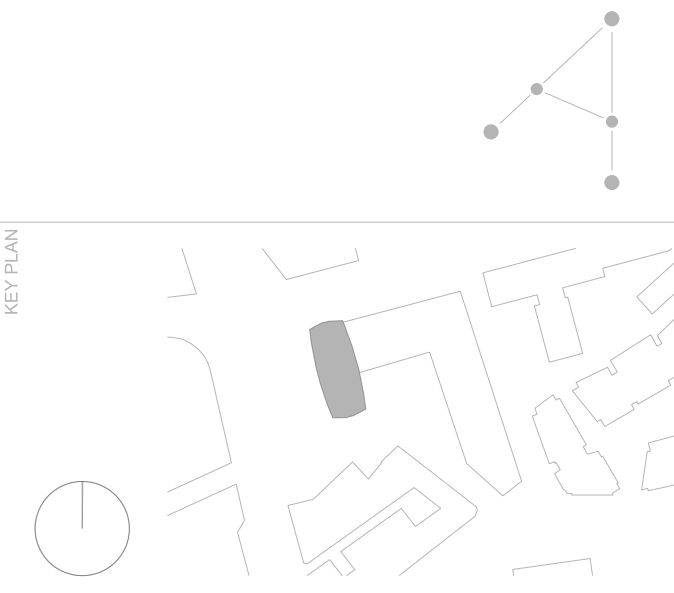






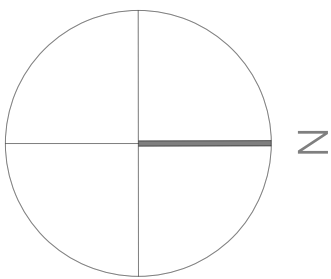





## PLANNING
 
<b>CONRAN+ PARTNERS</b> Architects Designers 22 Shad Thames London SE1 2YU T: 020 7403 8899 cp@conran.com www.conranandpartners.com				
<b>Centre Point</b> 101-103 New Oxford Street London, WC1A 1DD				
GA PROPOSED PLANS LEVEL 27 + 28 CENTRE POINT TOWER				
CHECKED	DRAWN	JOB #	DRG #	REV
NT		552	19618-CPT	PL1
SCALE @A1	SIZE	DATE	REV DATE	REV
NE	1:100	A1	APR 13	01.04.13



NOTES:  
DO NOT SCALE FROM THIS DRAWING.  
CONTRACTOR TO CHECK ALL DIMENSIONS ON SITE.  
ANY DISCREPANCIES TO BE REPORTED TO THE ARCHITECT  
IMMEDIATELY.  
COPYRIGHT CONRAN AND PARTNERS LIMITED ©

AREA KEY	RESIDENTIAL	
	RETAIL	
	PLANT	
	CIRCULATION	
	CAR PARK	
	BACK OF HOUSE	
	OFFICE	
KEY	DEMOLITION	
	EXISTING STRUCTURE	
	PARTITION	
	PROPOSED STRUCTURE	




2 THIRTIETH FLOOR PLAN 1:100  
PROPOSED



1 TWENTY-NINTH FLOOR PLAN 1:100  
PROPOSED


REVISIONS	PL1	01.04.13	PLANNING ISSUE
	REV	DATE	DESCRIPTION

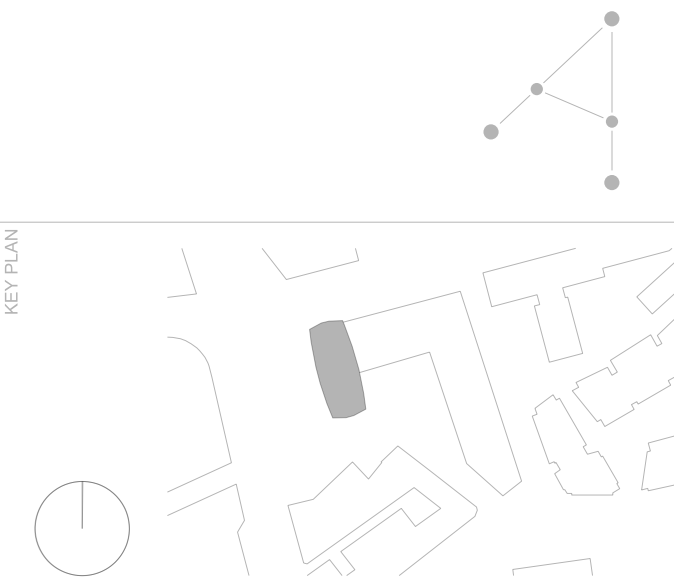


STATUS				PLANNING			
CONRAN+ PARTNERS				Architects Designers			
22 Shad Thames London SE1 2YU				T: 020 7403 8899			
cp@conran.com www.conranandpartners.com							
Centre Point				101-103 New Oxford Street			
				London, WC1A 1DD			
TITLE				GA PROPOSED PLANS			
				LEVEL 29 + 30			
				CENTRE POINT TOWER			
DRAWN	ALC	552	19619-CPT	REV	PL1		
	CHECKED	NE	SCALE @ A1	SIZE	DATE	REV	DATE
		1:100	A1	APR 13	01.04.13		



AREA KEY	RESIDENTIAL	
	RETAIL	
	PLANT	
	CIRCULATION	
	CAR PARK	
	BACK OF HOUSE	
	OFFICE	
KEY	DEMOLITION	
	EXISTING STRUCTURE	
	PARTITION	
	PROPOSED STRUCTURE	

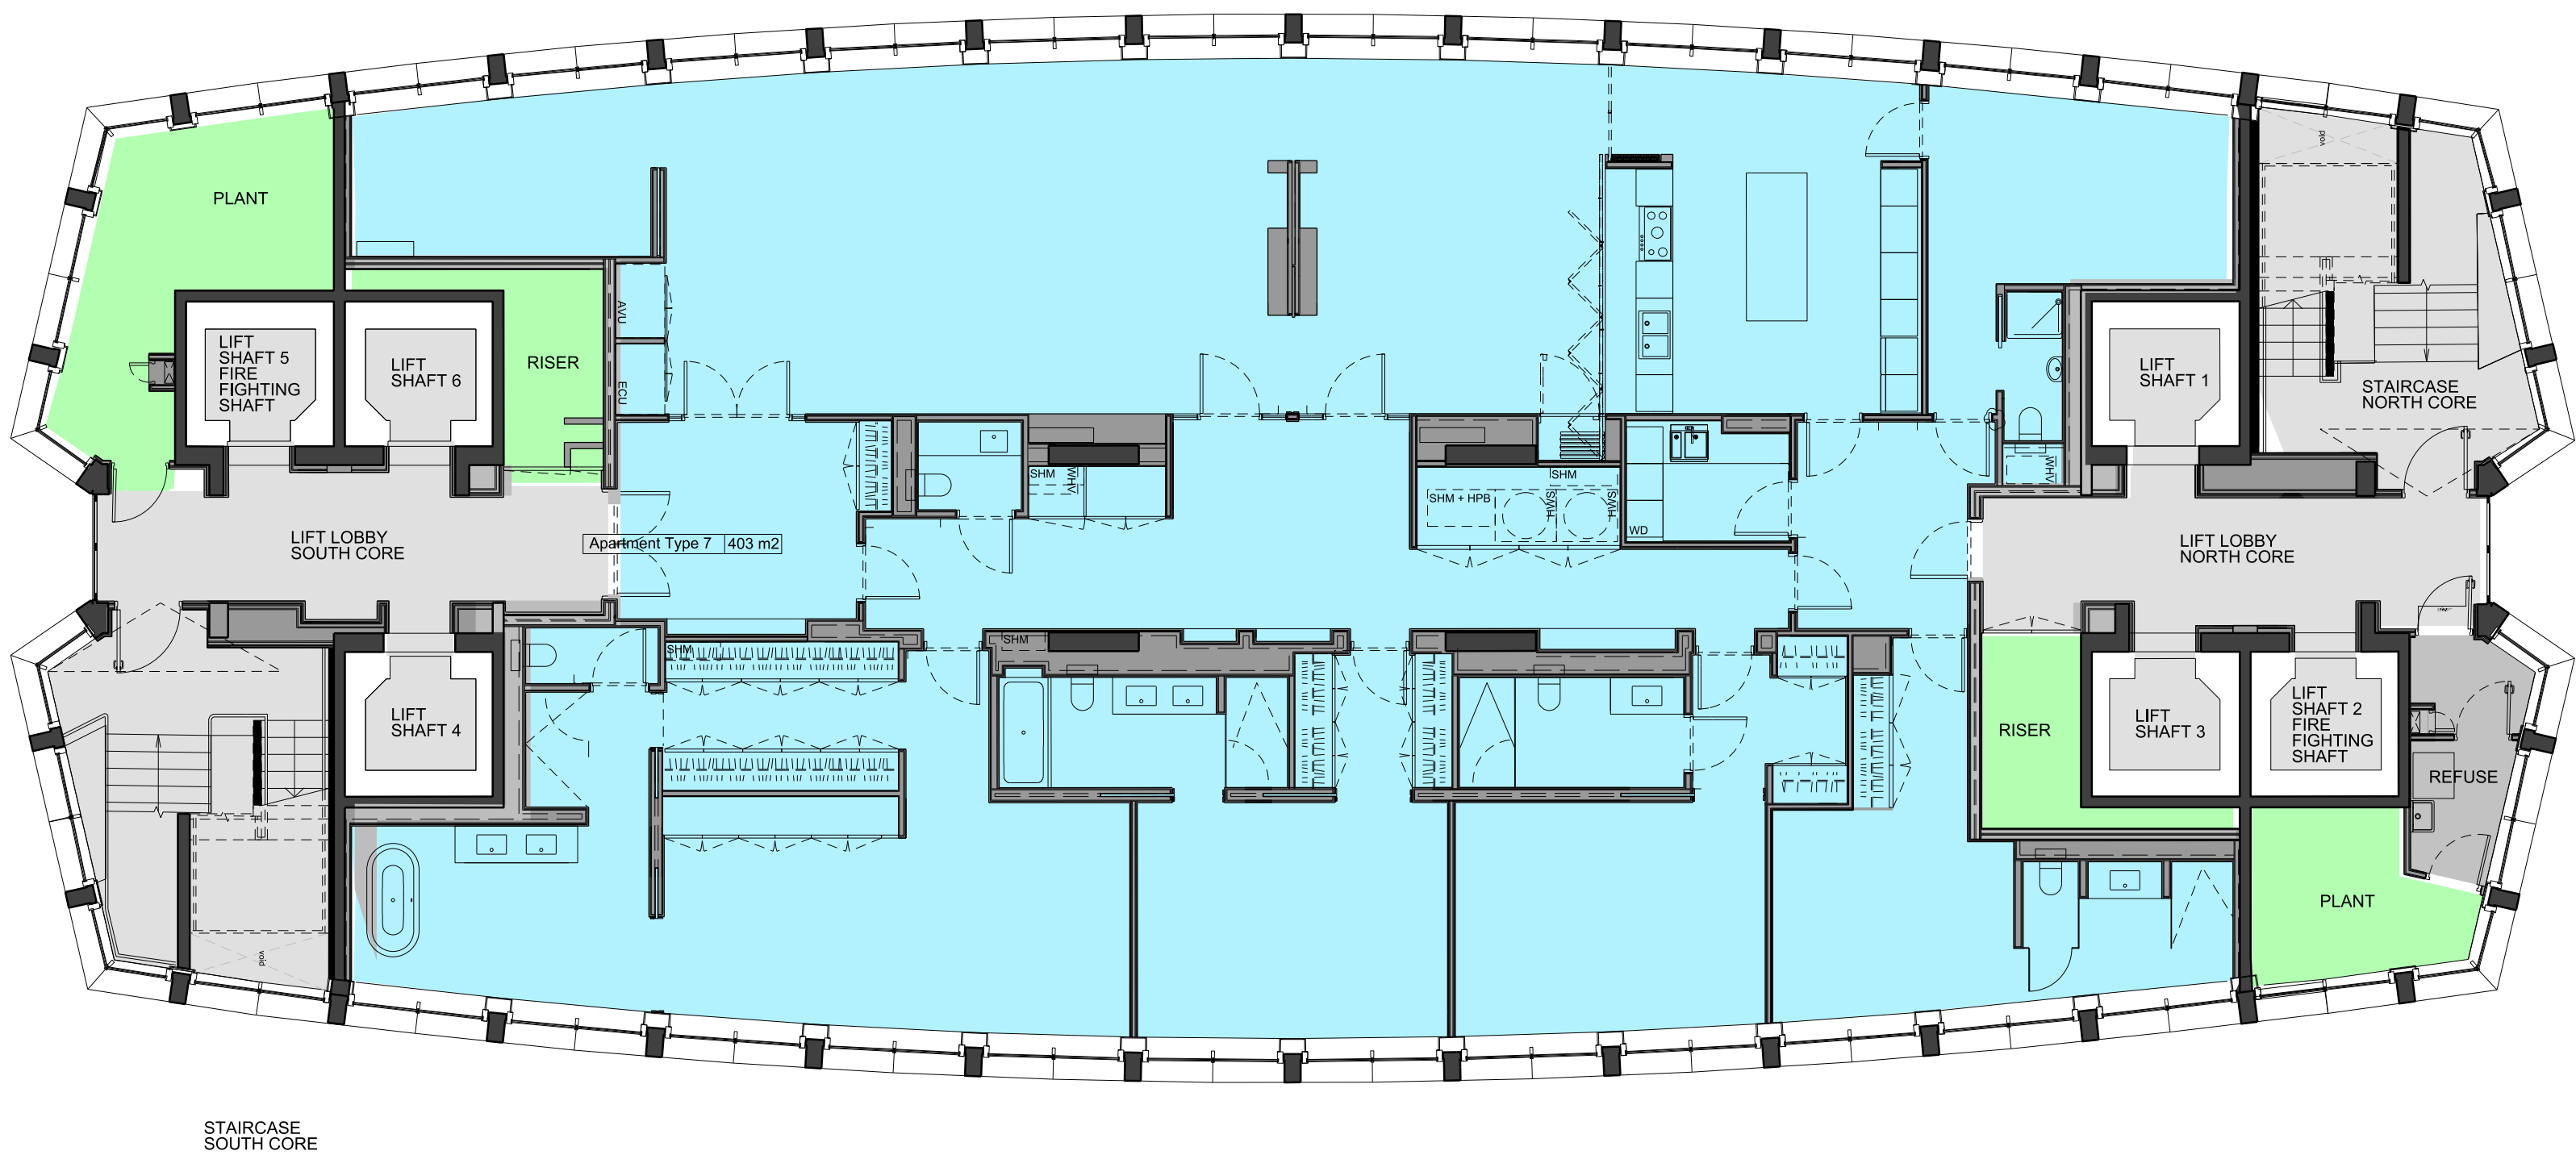

2 THIRTY-SECOND FLOOR PLAN 1:100  
PROPOSED

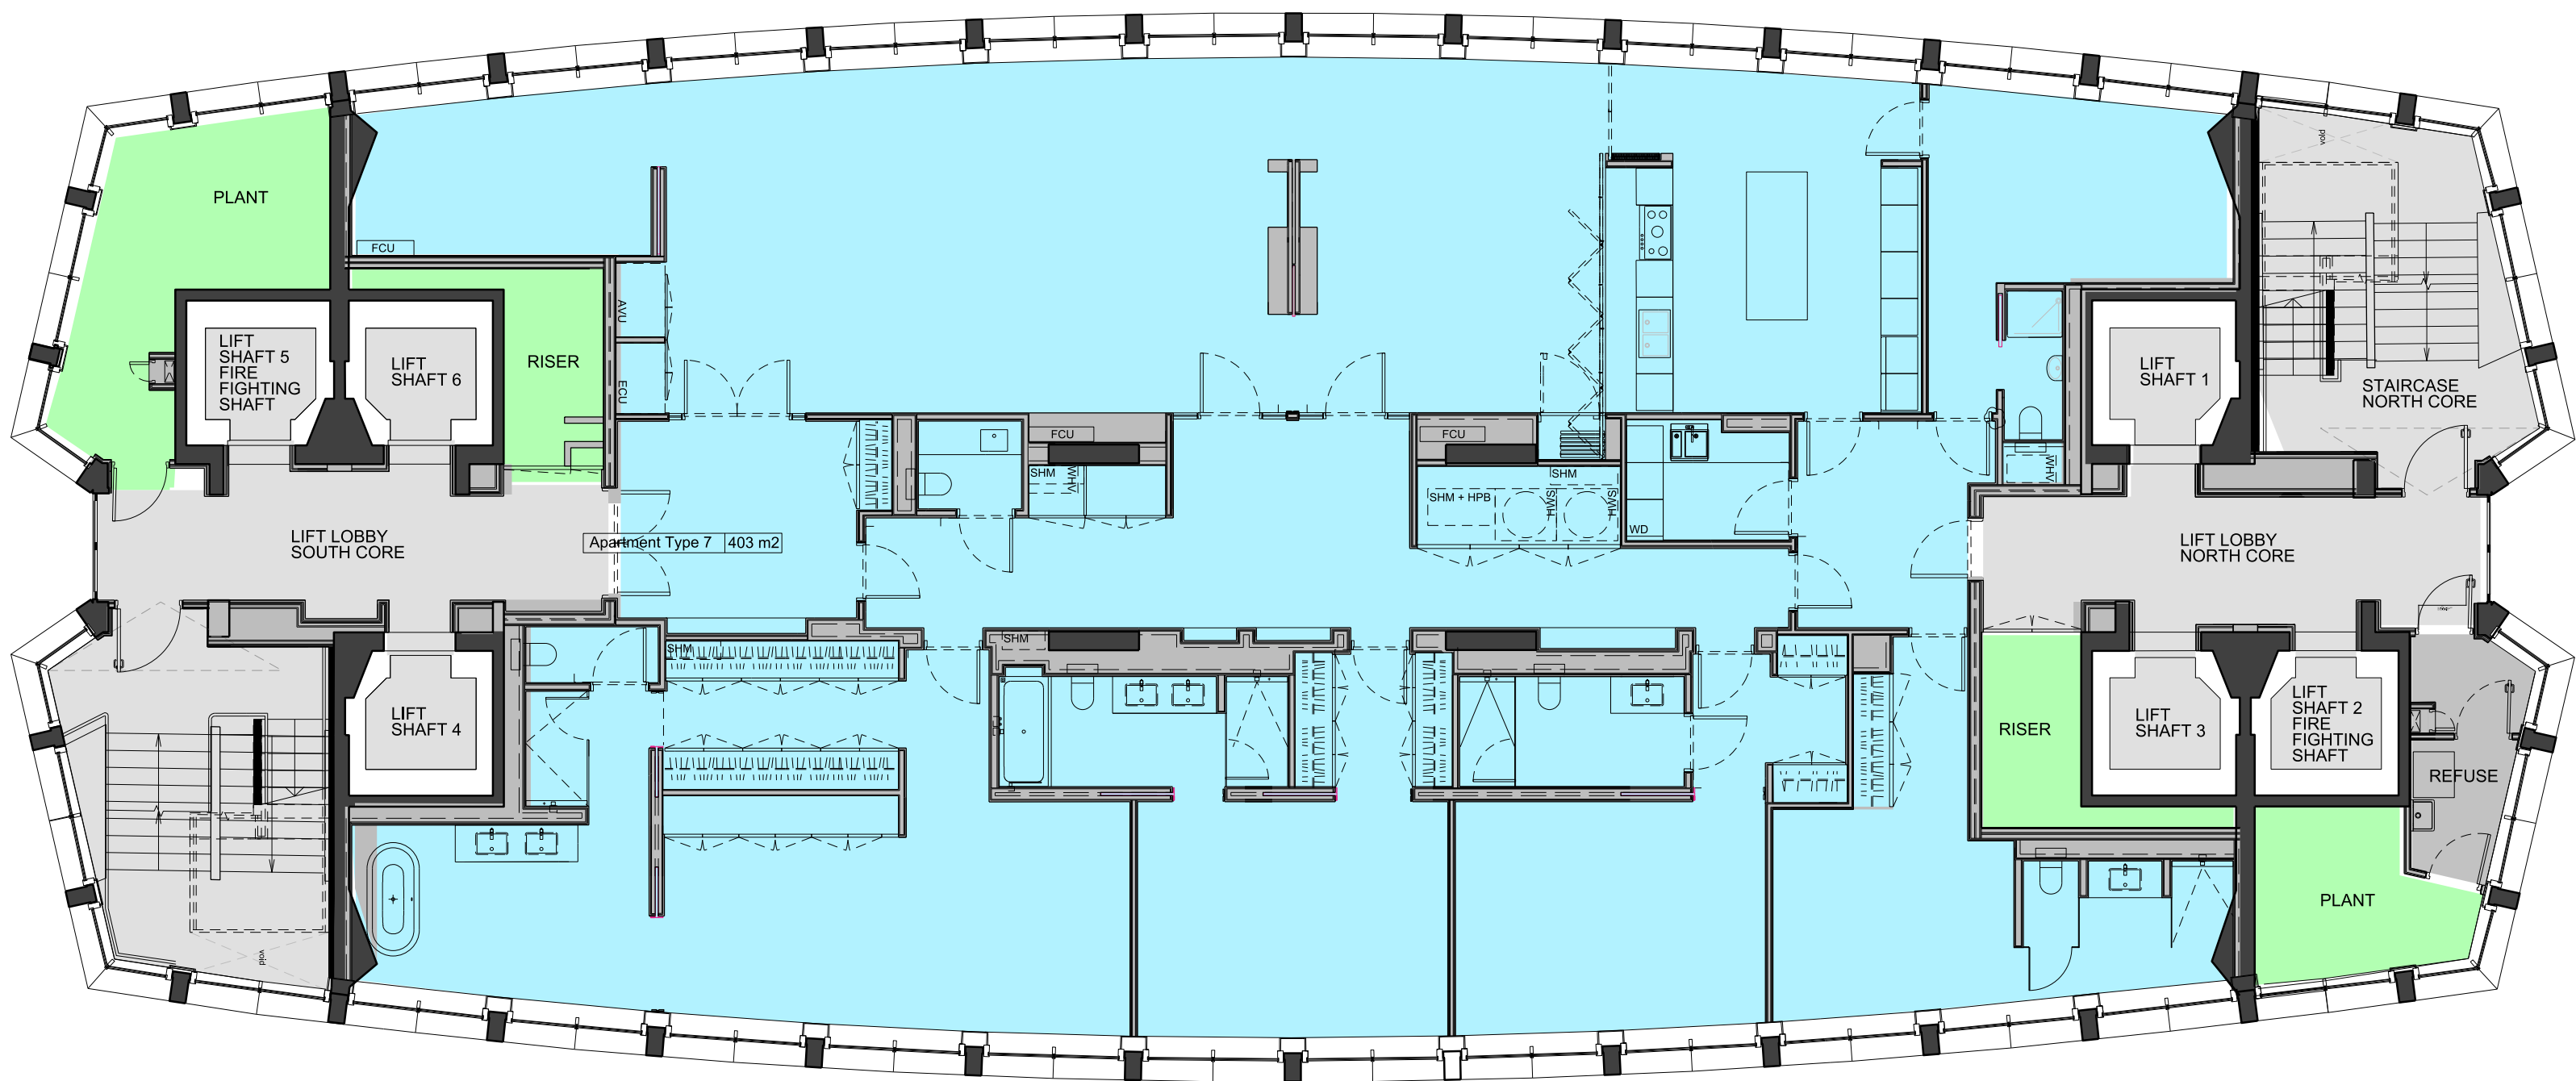

1 THIRTY-FIRST FLOOR PLAN 1:100  
PROPOSED

REVISIONS	PL1	01.04.13	PLANNING ISSUE
	REV	DATE	DESCRIPTION




STATUS  
**PLANNING**

**CONRAN+ PARTNERS**  
Architects Designers  
22 Shad Thames London SE1 2YU  
T: 020 7403 8899  
cp@conran.com www.conranandpartners.com


**Centre Point**  
101-103 New Oxford Street  
London, WC1A 1DD

TITLE  
GA PROPOSED PLANS  
LEVEL 31 + 32  
CENTRE POINT TOWER

CHECKED	DRAWN	ALC	JOB #	552	PROJ #	19620-CPT	REV	PL1
NE	SCALE @ A1	1:100	SIZE	A1	DATE	APR 13	REV DATE	01.04.13

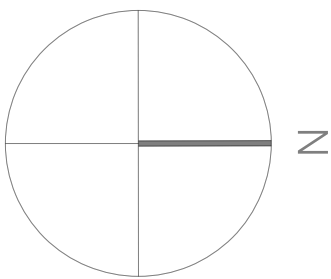


NOTES:  
DO NOT SCALE FROM THIS DRAWING.  
CONTRACTOR TO CHECK ALL DIMENSIONS ON SITE.  
ANY DISCREPANCIES TO BE REPORTED TO THE ARCHITECT IMMEDIATELY.  
COPYRIGHT CONRAN AND PARTNERS LIMITED ©

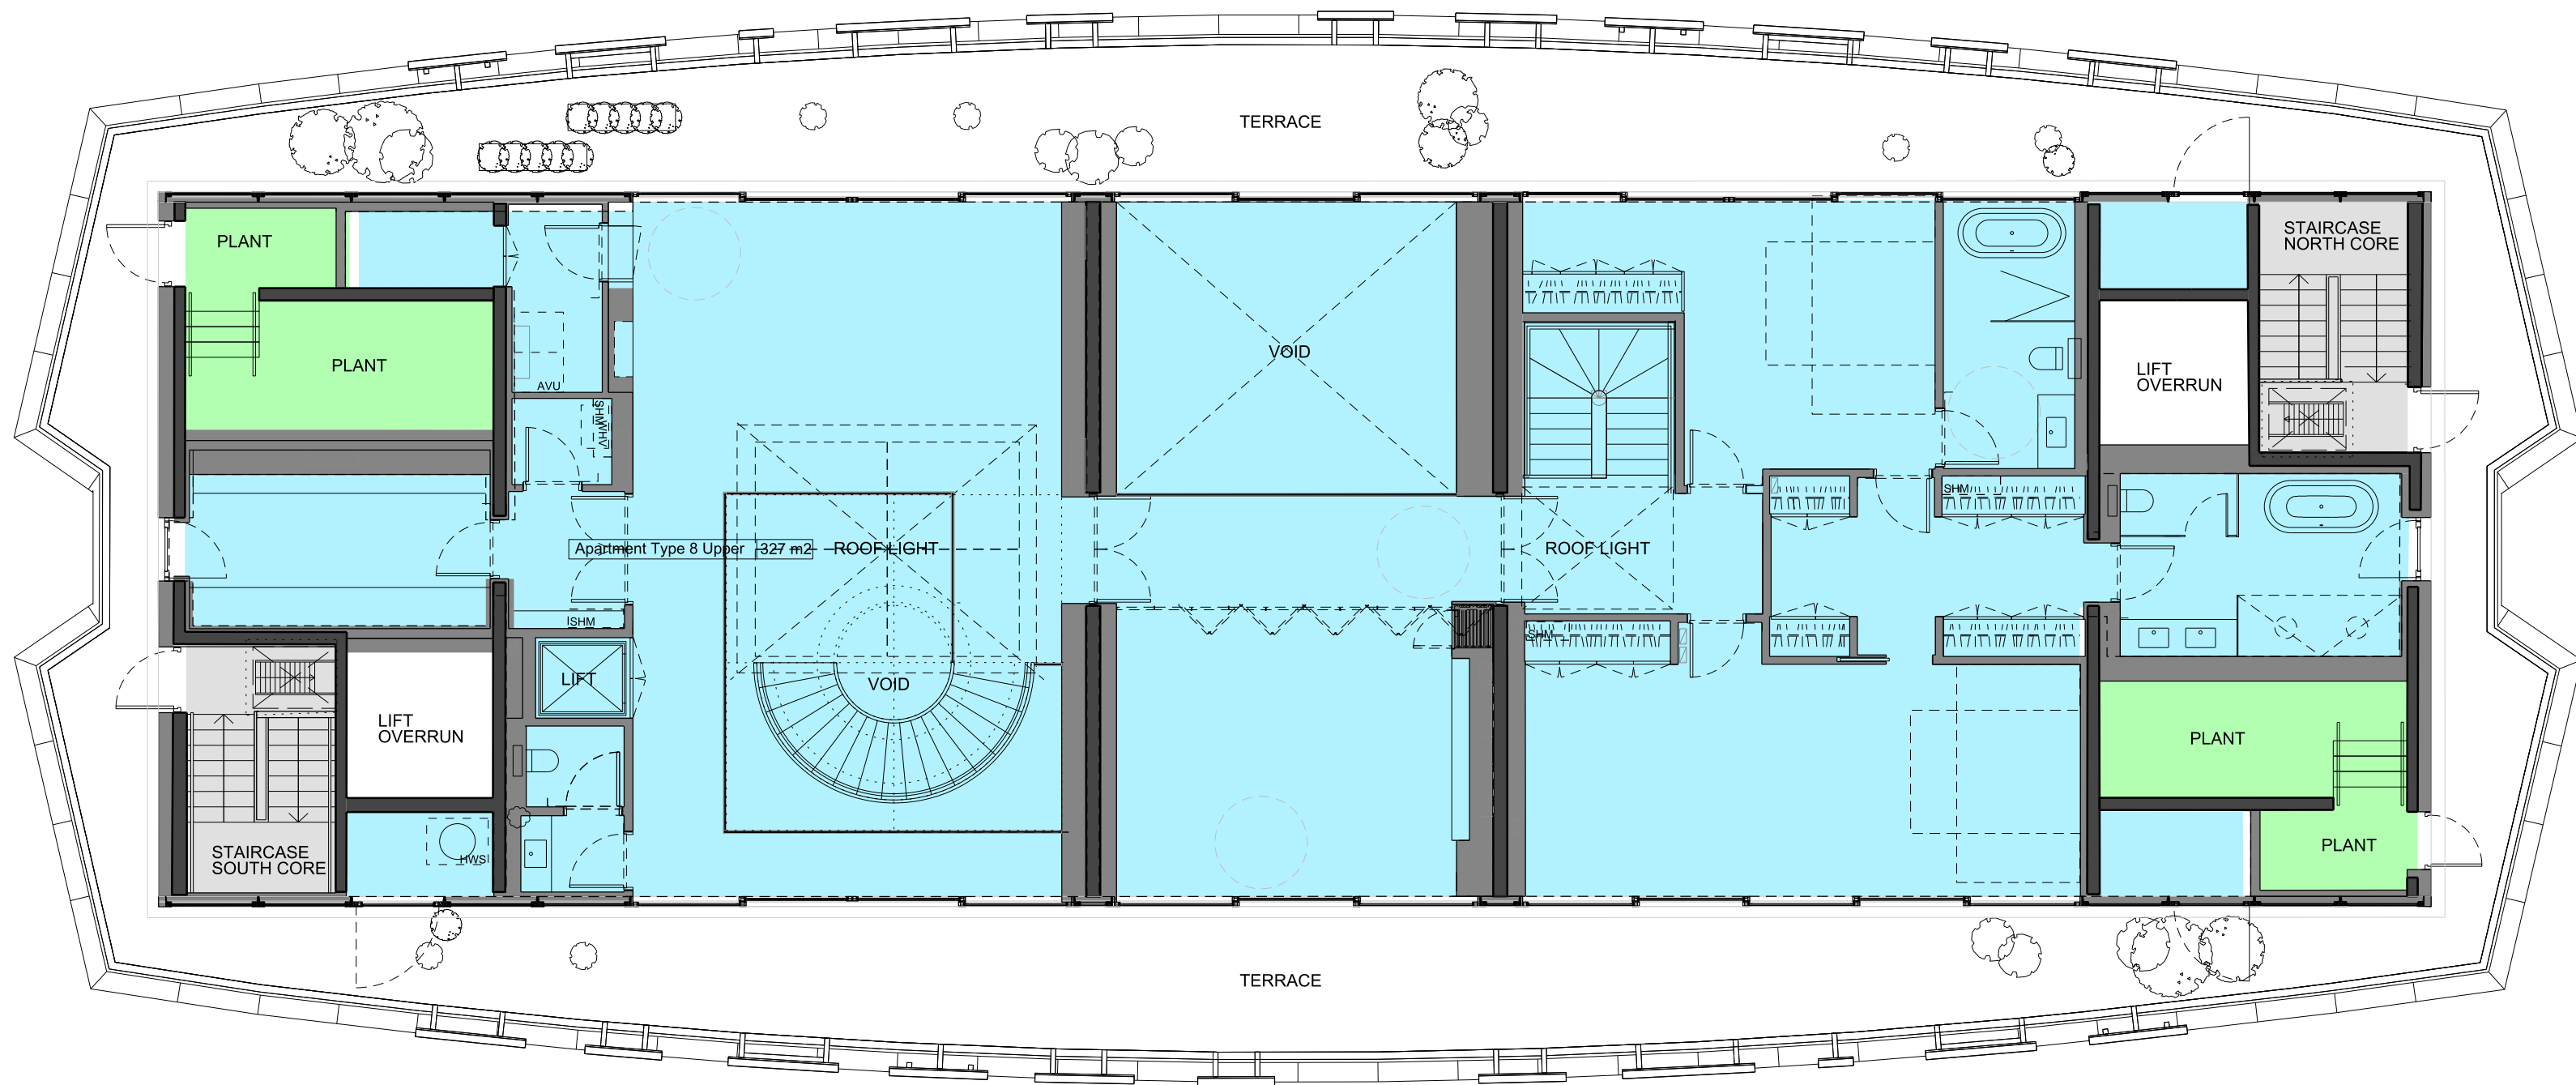


AREA KEY	RESIDENTIAL	
	RETAIL	PLANT
KEY	CIRCULATION	CAR PARK
	BACK OF HOUSE	OFFICE
KEY	RESIDENTIAL AMENITY	DEMOLITION
	EXISTING STRUCTURE	PARTITION
KEY	PROPOSED STRUCTURE	REFUSE

2 THIRTY-FOURTH FLOOR PLAN 1:100  
PROPOSED

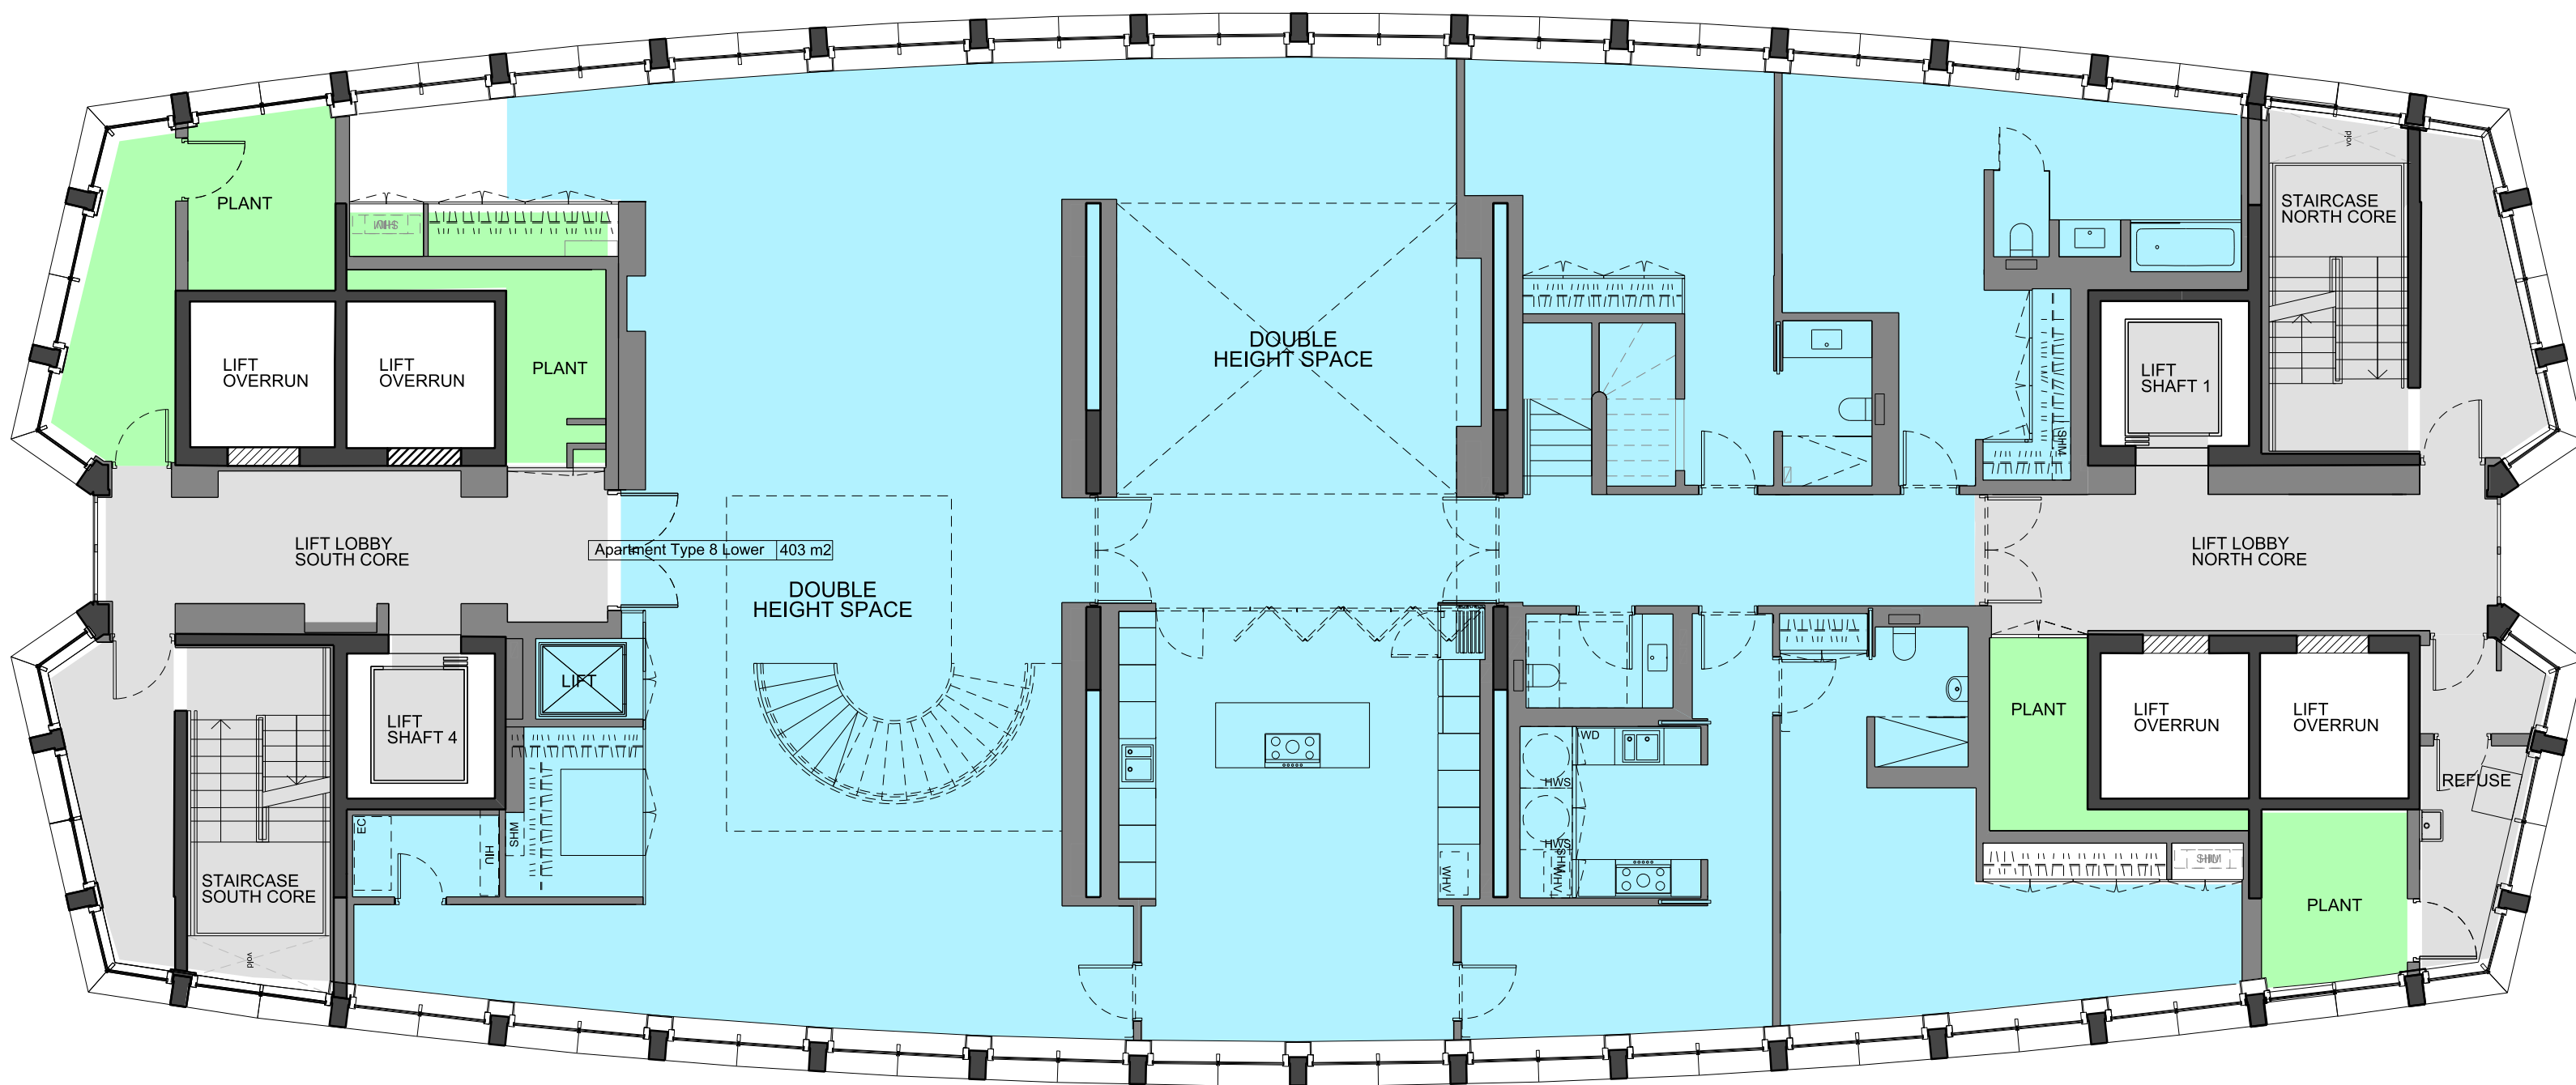


1 THIRTY-THIRD FLOOR PLAN 1:100  
PROPOSED

REVISIONS	PL1	01.04.13	PLANNING ISSUE
	REV	DATE	DESCRIPTION

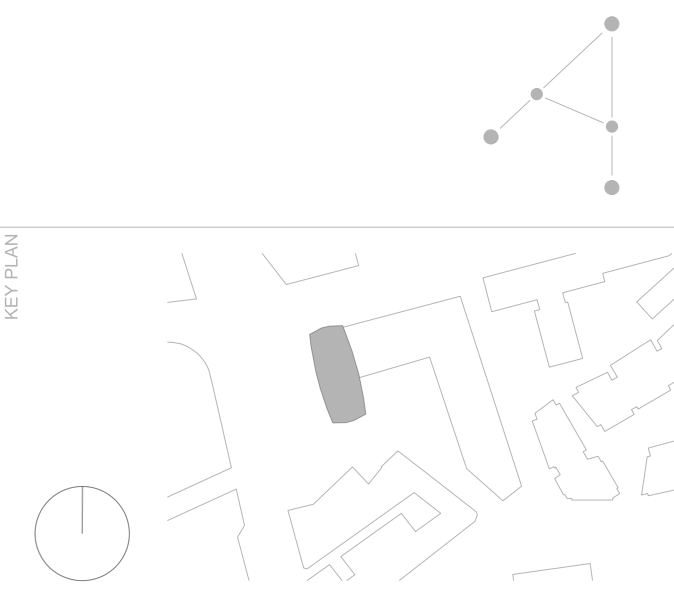

STATUS			
PLANNING			
CONRAN+ PARTNERS			
Architects Designers			
22 Shad Thames London SE1 2YU			
T: 020 7403 8899			
cp@conran.com www.conranandpartners.com			
Centre Point			
101-103 New Oxford Street			
London, WC1A 1DD			
TITLE			
GA PROPOSED PLANS			
LEVEL 33 + 34			
CENTRE POINT TOWER			
DRAWN	NT	552	19621-CPT
	SCALE @ A1	1:100	DATE
CHECKED	NE	1:100	APR 13
	SCALE @ A1	1:100	DATE
REV		REV	DATE
PL1		REV	DATE
01.04.13		REV	DATE

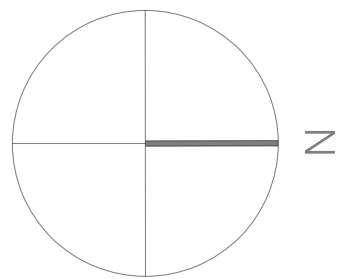



NOTES  
DO NOT SCALE FROM THIS DRAWING.  
CONTRACTOR TO CHECK ALL DIMENSIONS ON SITE.  
ANY DISCREPANCIES TO BE REPORTED TO THE ARCHITECT IMMEDIATELY.  
COPYRIGHT CONRAN AND PARTNERS LIMITED ©

AREA KEY

RESIDENTIAL

RETAIL

PLANT

CIRCULATION

CAR PARK

BACK OF HOUSE

OFFICE

RESIDENTIAL AMENITY


KEY

DEMOLITION

EXISTING STRUCTURE


PARTITION

PROPOSED STRUCTURE

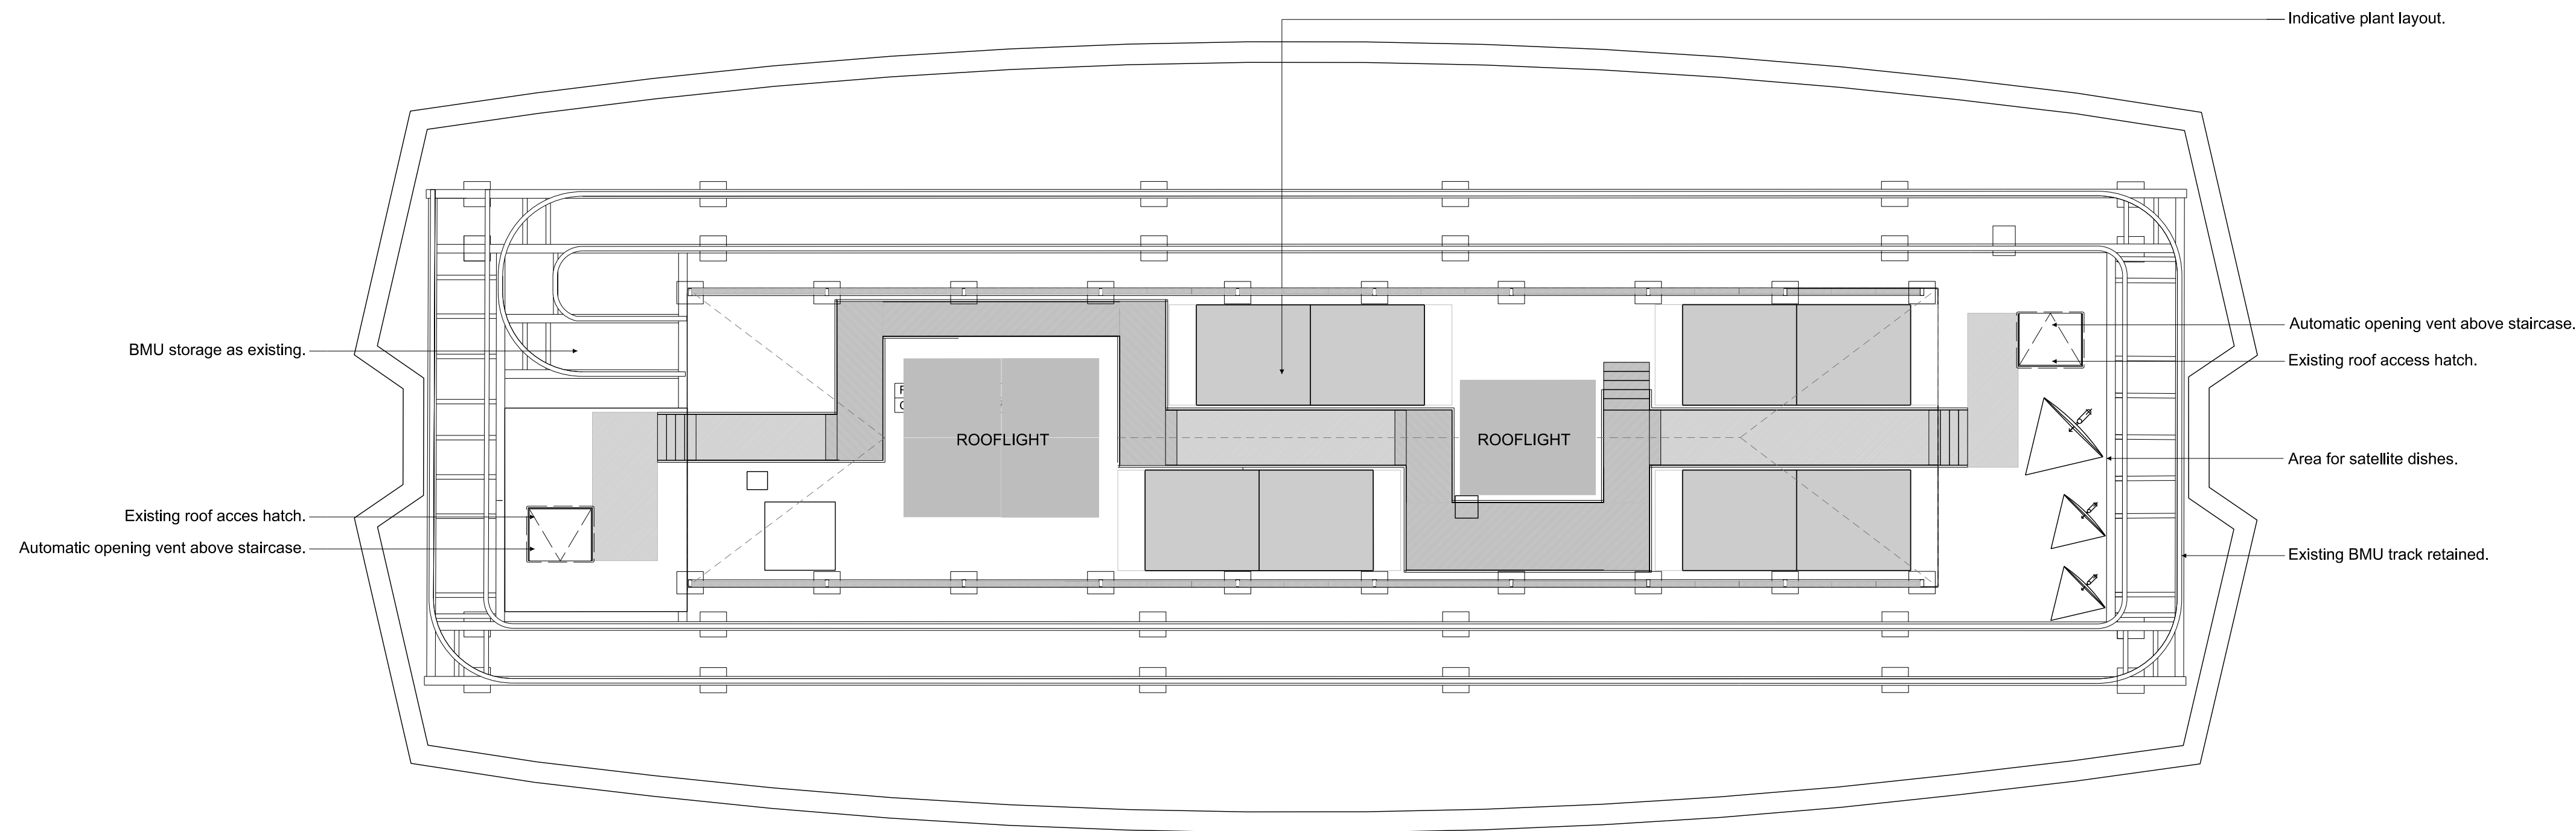

REVISIONS

REV	DATE	DESCRIPTION
PL1	01.04.13	PLANNING ISSUE

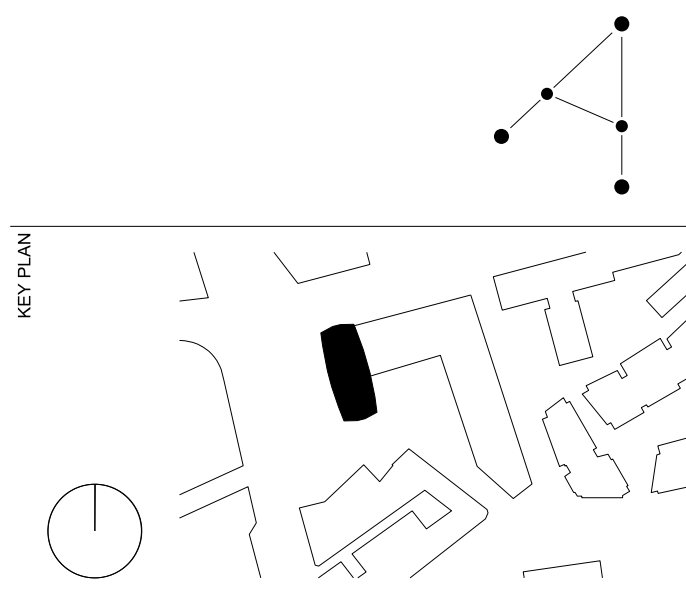

STATUS

PLANNING

CONRAN+  
PARTNERS

Architects Designers  
22 Shad Thames London SE1 2YU  
T: 020 7403 8899  
cp@conran.com www.conranandpartners.com

JOB

Centre Point  
101-103 New Oxford Street  
London, WC1A 1DD

TITLE

GA PROPOSED PLANS  
ROOF LEVEL  
CENTRE POINT TOWER

DRAWN	NT	JOB #	552	DRG #	19622-CPT	REV	PL1
CHECKED	NE	SCALE@A1	1:100	SIZE	A1	DATE	APR 13
						REV DATE	01.04.13

1 ROOF LEVEL PLAN  
PROPOSED

1:100

