



NOTES
DO NOT SCALE FROM THIS DRAWING.
CONTRACTOR TO CHECK ALL DIMENSIONS ON SITE.
ANY DISCREPANCIES TO BE REPORTED TO THE ARCHITECT IMMEDIATELY.


THE SURVEY INFORMATION CONTAINED IN THIS DRAWING WAS PROVIDED BY PLOWMAN CRAVEN SURVEY DRAWINGS DEC 2011 - OCT 2012.

COPYRIGHT RICK MATHER ARCHITECTS LLP ©

AREA KEY	RESIDENTIAL	
	RETAIL	PLANT
	CIRCULATION	CAR PARK
	BACK OF HOUSE	OFFICE
	RESIDENTIAL AMENITY	

KEY	DEMOLITION	
	EXISTING STRUCTURE	PARTITION
	PROPOSED STRUCTURE	

REVISIONS	PL1	01.04.13	PLANNING ISSUE
	REV	DATE	DESCRIPTION

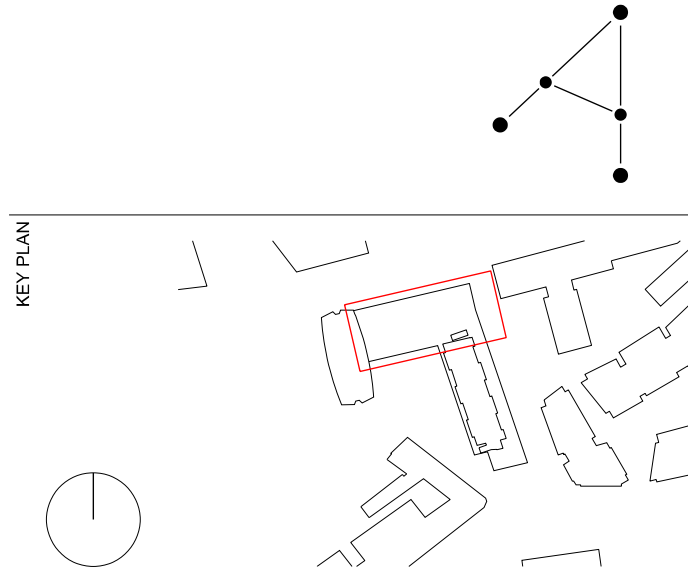

PLANNING

RICK MATHER ARCHITECTS ©			
123 Camden High Street London NW1 7JR T: 020 7284 1727 F: 020 7287 7826 info@rickmather.com www.rickmather.com			
JOB #	Centre Point 101-103 New Oxford Street London, WC1A 1DD		
TITLE	PEOPOSED FLOOR PLAN SUB-BASEMENT CENTRE POINT LINK		
DRAWN	DMcC	JOB # 552	DRG # 19625-CPL
CHECKED	GM	SCALE#A1 1:100	DATE APR 13
		SIZE A1	REV DATE 01.04.13



NOTES

DO NOT SCALE FROM THIS DRAWING.
CONTRACTOR TO CHECK ALL DIMENSIONS ON SITE.
ANY DISCREPANCIES TO BE REPORTED TO THE ARCHITECT IMMEDIATELY.


THE SURVEY INFORMATION CONTAINED IN THIS DRAWING WAS PROVIDED BY PLOWMAN CRAVEN SURVEY DRAWINGS DEC 2011 - OCT 2012.

COPYRIGHT RICK MATHER ARCHITECTS LLP ©

AREA KEY	RESIDENTIAL	
	RETAIL	
	PLANT	
	CIRCULATION	
	CAR PARK	
	BACK OF HOUSE	
	OFFICE	
	RESIDENTIAL AMENITY	

KEY	DEMOLITION	
	EXISTING STRUCTURE	
	PARTITION	
	PROPOSED STRUCTURE	

REVISIONS	PL1	01.04.13	PLANNING ISSUE
	REV	DATE	DESCRIPTION

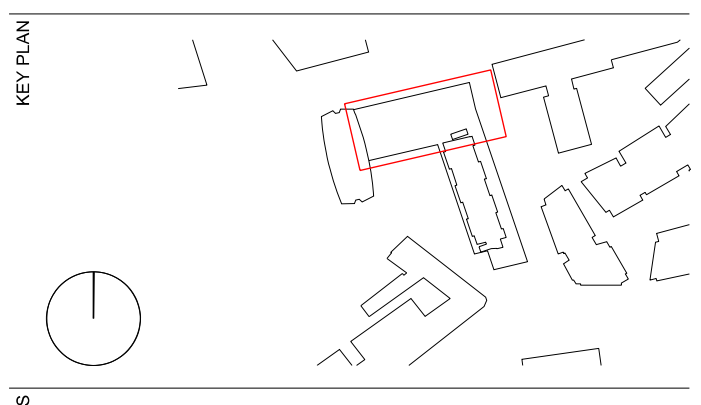

PLANNING

RICK MATHER ARCHITECTS ©			
123 Camden High Street London NW1 7JR T: 020 7284 1727 F: 020 7287 7826 info@rickmather.com www.rickmather.com			
JOB #	Centre Point 101-103 New Oxford Street London, WC1A 1DD		
TITLE	PROPOSED FLOOR PLAN BASEMENT CENTRE POINT LINK		
DRAWN	DMcC	JOB # 552	DRG # 19626-CPL
CHECKED	GM	SCALE 1:100	DATE APR 13
		SIZE A1	REV 01.04.13



NOTES

DO NOT SCALE FROM THIS DRAWING.
CONTRACTOR TO CHECK ALL DIMENSIONS ON SITE.
ANY DISCREPANCIES TO BE REPORTED TO THE ARCHITECT IMMEDIATELY.

THE SURVEY INFORMATION CONTAINED IN THIS DRAWING WAS PROVIDED BY PLOWMAN CRAVEN SURVEY DRAWINGS DEC 2011.

COPYRIGHT RICK MATHER ARCHITECTS LLP ©

AREA KEY

RESIDENTIAL	
RETAIL	
PLANT	
CIRCULATION	
CAR PARK	
BACK OF HOUSE	
OFFICE	
RESIDENTIAL AMENITY	

KEY

DEMOLITION	
EXISTING STRUCTURE	
PARTITION	
PROPOSED STRUCTURE	
INDICATIVE RESTAURANT ARRANGEMENT	

REVISIONS

PL1	01.04.13	PLANNING ISSUE
REV	DATE	DESCRIPTION

KEY PLAN

STATUS

PLANNING

RICK MATHER ARCHITECTS ©

123 Camden High Street London NW1 7JR
T: 020 7284 1727 F: 020 7287 7826
info@rickmather.com www.rickmather.com

JOB

Centre Point
101-103 New Oxford Street
London, WC1A 1DD

TITLE

PROPOSED FLOOR PLAN
GROUND FLOOR
CENTRE POINT LINK

DRAWN	DMcC	JOB #	552	DRG #	19627-CPL	REV	PL1
CHECKED	GM	SCALE@A1	1:100	SIZE	A1	DATE	APR 13
				REV DATE			01.04.13



NOTES

DO NOT SCALE FROM THIS DRAWING.
CONTRACTOR TO CHECK ALL DIMENSIONS ON SITE.
ANY DISCREPANCIES TO BE REPORTED TO THE ARCHITECT IMMEDIATELY.

THE SURVEY INFORMATION CONTAINED IN THIS DRAWING WAS PROVIDED BY PLOWMAN CRAVEN SURVEY DRAWINGS DEC 2011 - OCT 2012.

COPYRIGHT RICK MATHER ARCHITECTS LLP ©

AREA KEY

RESIDENTIAL

RETAIL

PLANT

CIRCULATION

CAR PARK

BACK OF HOUSE

OFFICE

RESIDENTIAL AMENITY

KEY

DEMOLITION

EXISTING STRUCTURE

PARTITION

PROPOSED STRUCTURE

INDICATIVE RESTAURANT ARRANGEMENT

REVISIONS

PL1	01.04.13	PLANNING ISSUE
REV	DATE	DESCRIPTION

KEY PLAN

STATUS

PLANNING

RICK MATHER ARCHITECTS ©

123 Camden High Street London NW1 7JR
T: 020 7284 1727 F: 020 7287 7826
info@rickmather.com www.rickmather.com

JOB #

Centre Point

101-103 New Oxford Street
London, WC1A 1DD

TITLE

PROPOSED FLOOR PLAN
GROUND FLOOR MEZZANINE
CENTRE POINT LINK



DRAWN	DMcC	JOB #	552	DRG #	19628-CPL	REV	PL1
CHECKED	GM	SCALE@A1	1:100	SIZE	A1	DATE	APR 13
				REV DATE			01.04.13

NOTES

DO NOT SCALE FROM THIS DRAWING.
CONTRACTOR TO CHECK ALL DIMENSIONS ON SITE.
ANY DISCREPANCIES TO BE REPORTED TO THE ARCHITECT IMMEDIATELY.

THE SURVEY INFORMATION CONTAINED IN THIS DRAWING
WAS PROVIDED BY PLOWMAN CRAVEN SURVEY DRAWINGS
DEC 2011 - OCT 2012.

COPYRIGHT RICK MATHER ARCHITECTS LLP ©

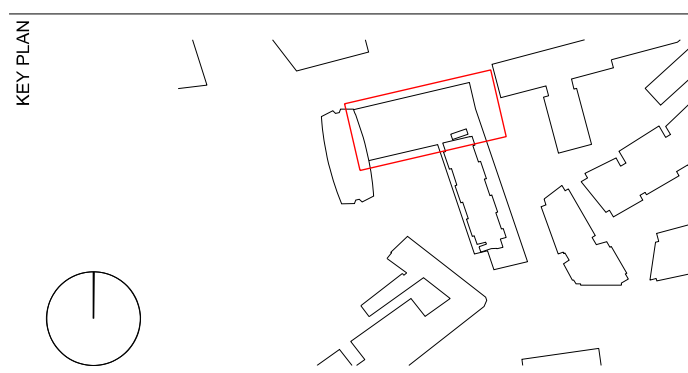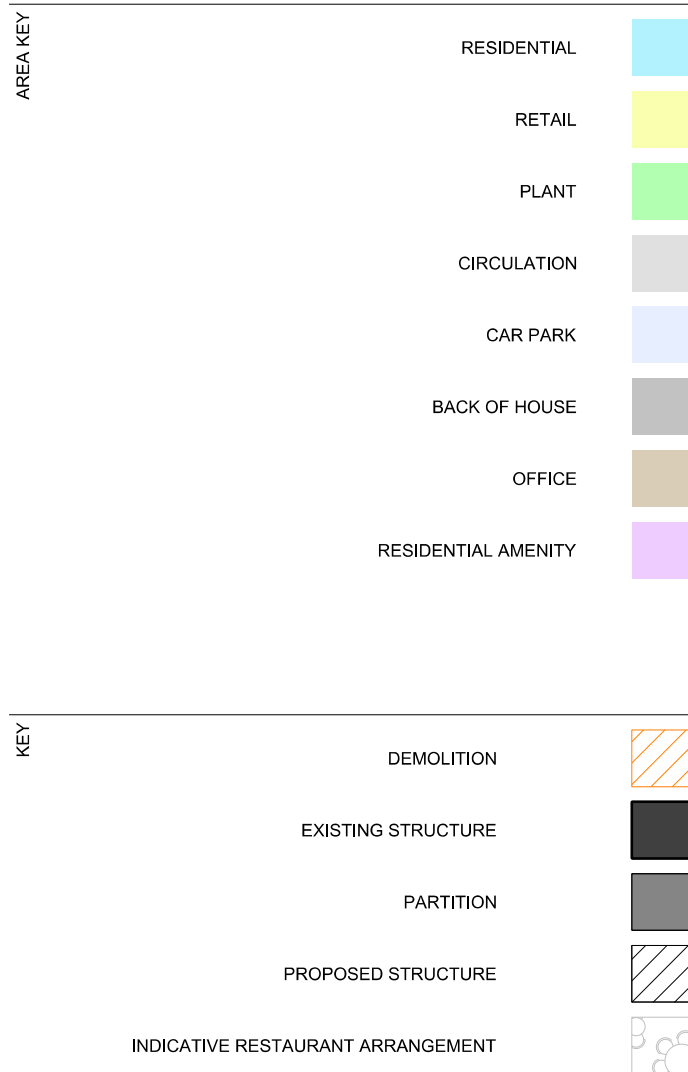

STATUS PLANNING


RICK MATHER ARCHITECTS ©

123 Camden High Street London NW1 7JR
T: 020 7284 1727 F: 020 7267 7826
info@rickmather.com www.rickmather.com

Centre Point
101-103 New Oxford Street
London, WC1A 1DD

PROPOSED FLOOR PLAN
FIRST FLOOR PLAN
CENTRE POINT LINK

DRAWN	JOB #	DRG #	REV
DMcC	552	19629-CPL	PL1
CHECKED	SCALE@A1	SIZE	DATE
GM	1:100	A1	APR 13
			REV DATE
			01.04.13

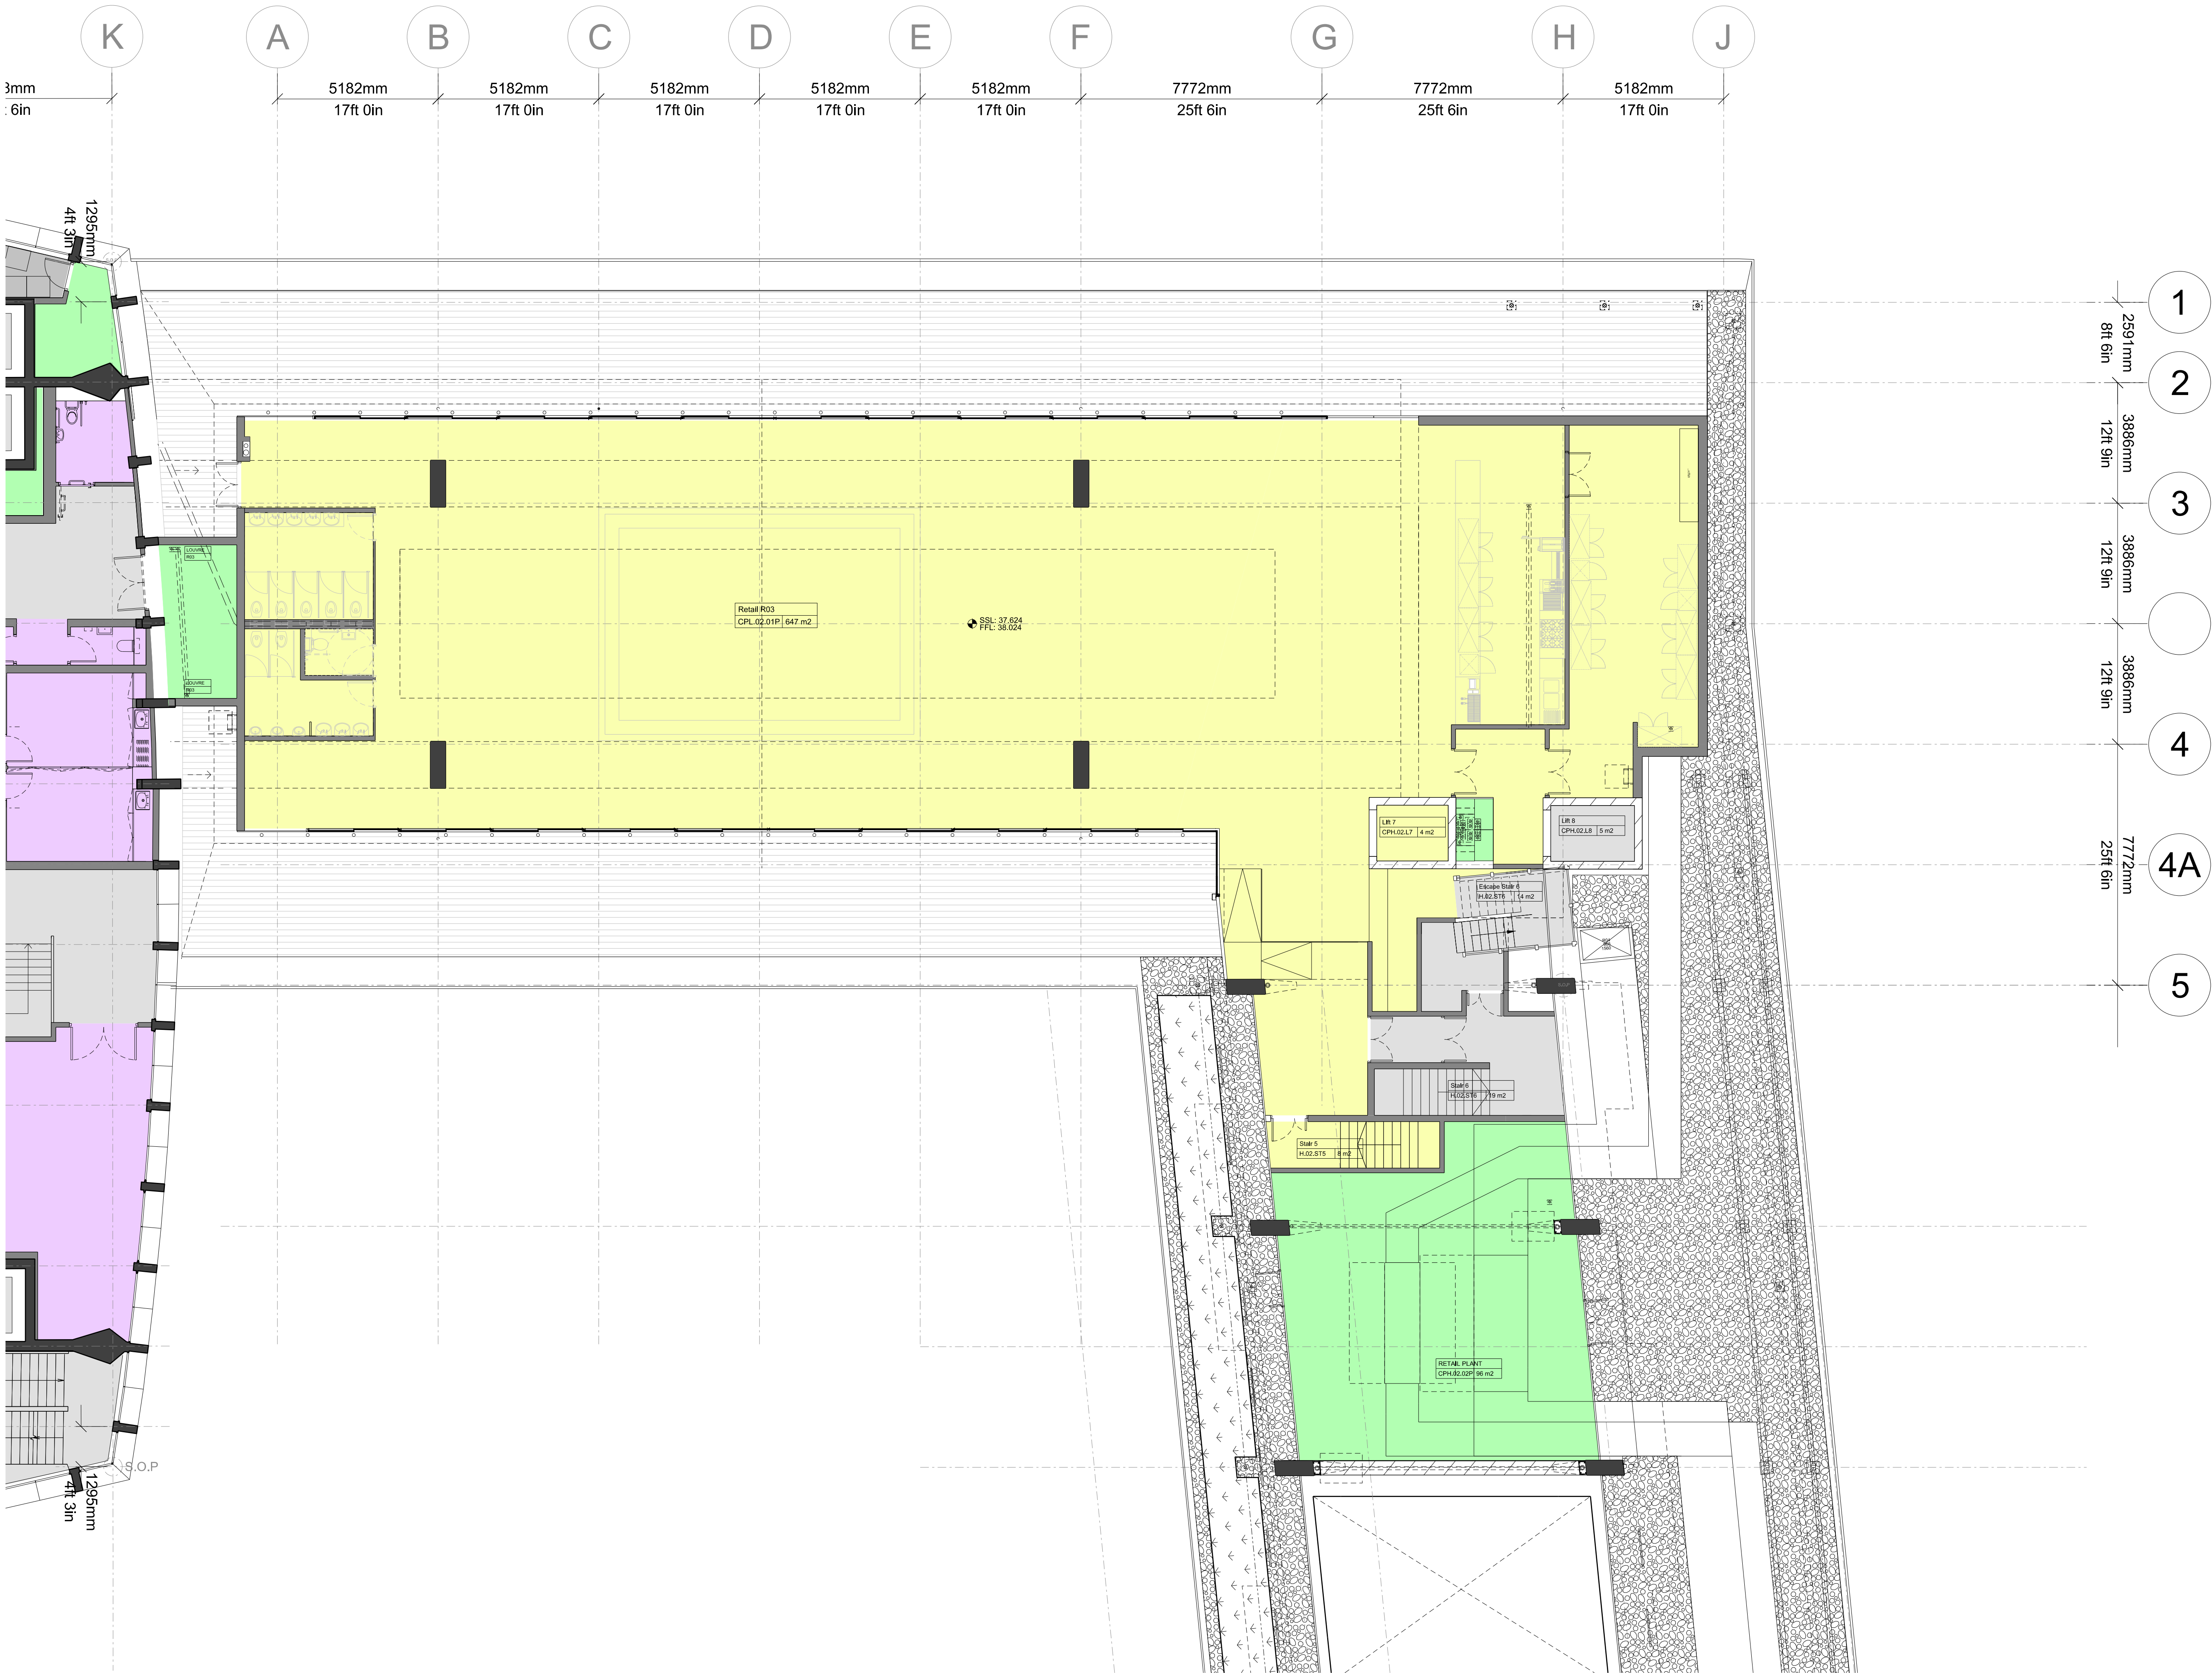

NOTES
DO NOT SCALE FROM THIS DRAWING.
CONTRACTOR TO CHECK ALL DIMENSIONS ON SITE.
ANY DISCREPANCIES TO BE REPORTED TO THE ARCHITECT IMMEDIATELY.

THE SURVEY INFORMATION CONTAINED IN THIS DRAWING WAS PROVIDED BY PLOWMAN CRAVEN SURVEY DRAWINGS DEC 2011 - OCT 2012.

COPYRIGHT RICK MATHER ARCHITECTS LLP ©


AREA KEY

RESIDENTIAL	
RETAIL	
PLANT	
CIRCULATION	
CAR PARK	
BACK OF HOUSE	
OFFICE	
RESIDENTIAL AMENITY	

KEY

DEMOLITION	
EXISTING STRUCTURE	
PARTITION	
PROPOSED STRUCTURE	
INDICATIVE RESTAURANT ARRANGEMENT	

REVISIONS			
PL1	01.04.13	PLANNING ISSUE	
REV	DATE	DESCRIPTION	

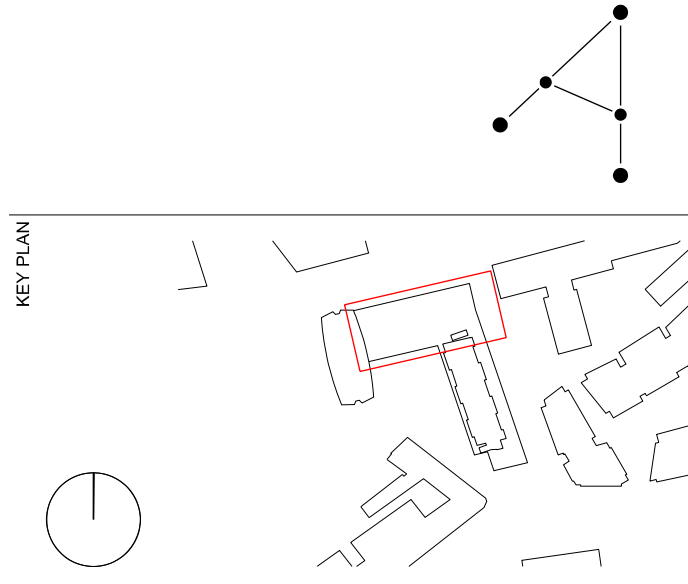

STATUS
PLANNING


RICK MATHER ARCHITECTS ©

123 Camden High Street London NW1 7JR
T: 020 7284 1727 F: 020 7287 7826
info@rickmather.com www.rickmather.com

JOB
Centre Point
101-103 New Oxford Street
London, WC1A 1DD

TITLE
PROPOSED FLOOR PLAN
SECOND FLOOR PLAN
CENTRE POINT LINK

DRAWN	DMcC	JOB #	552	DWG #	19630-CPL	REV	PL1
CHECKED	GM	SCALE@A1	1:100	SIZE	A1	DATE	APR 13
				REV DATE			01.04.13

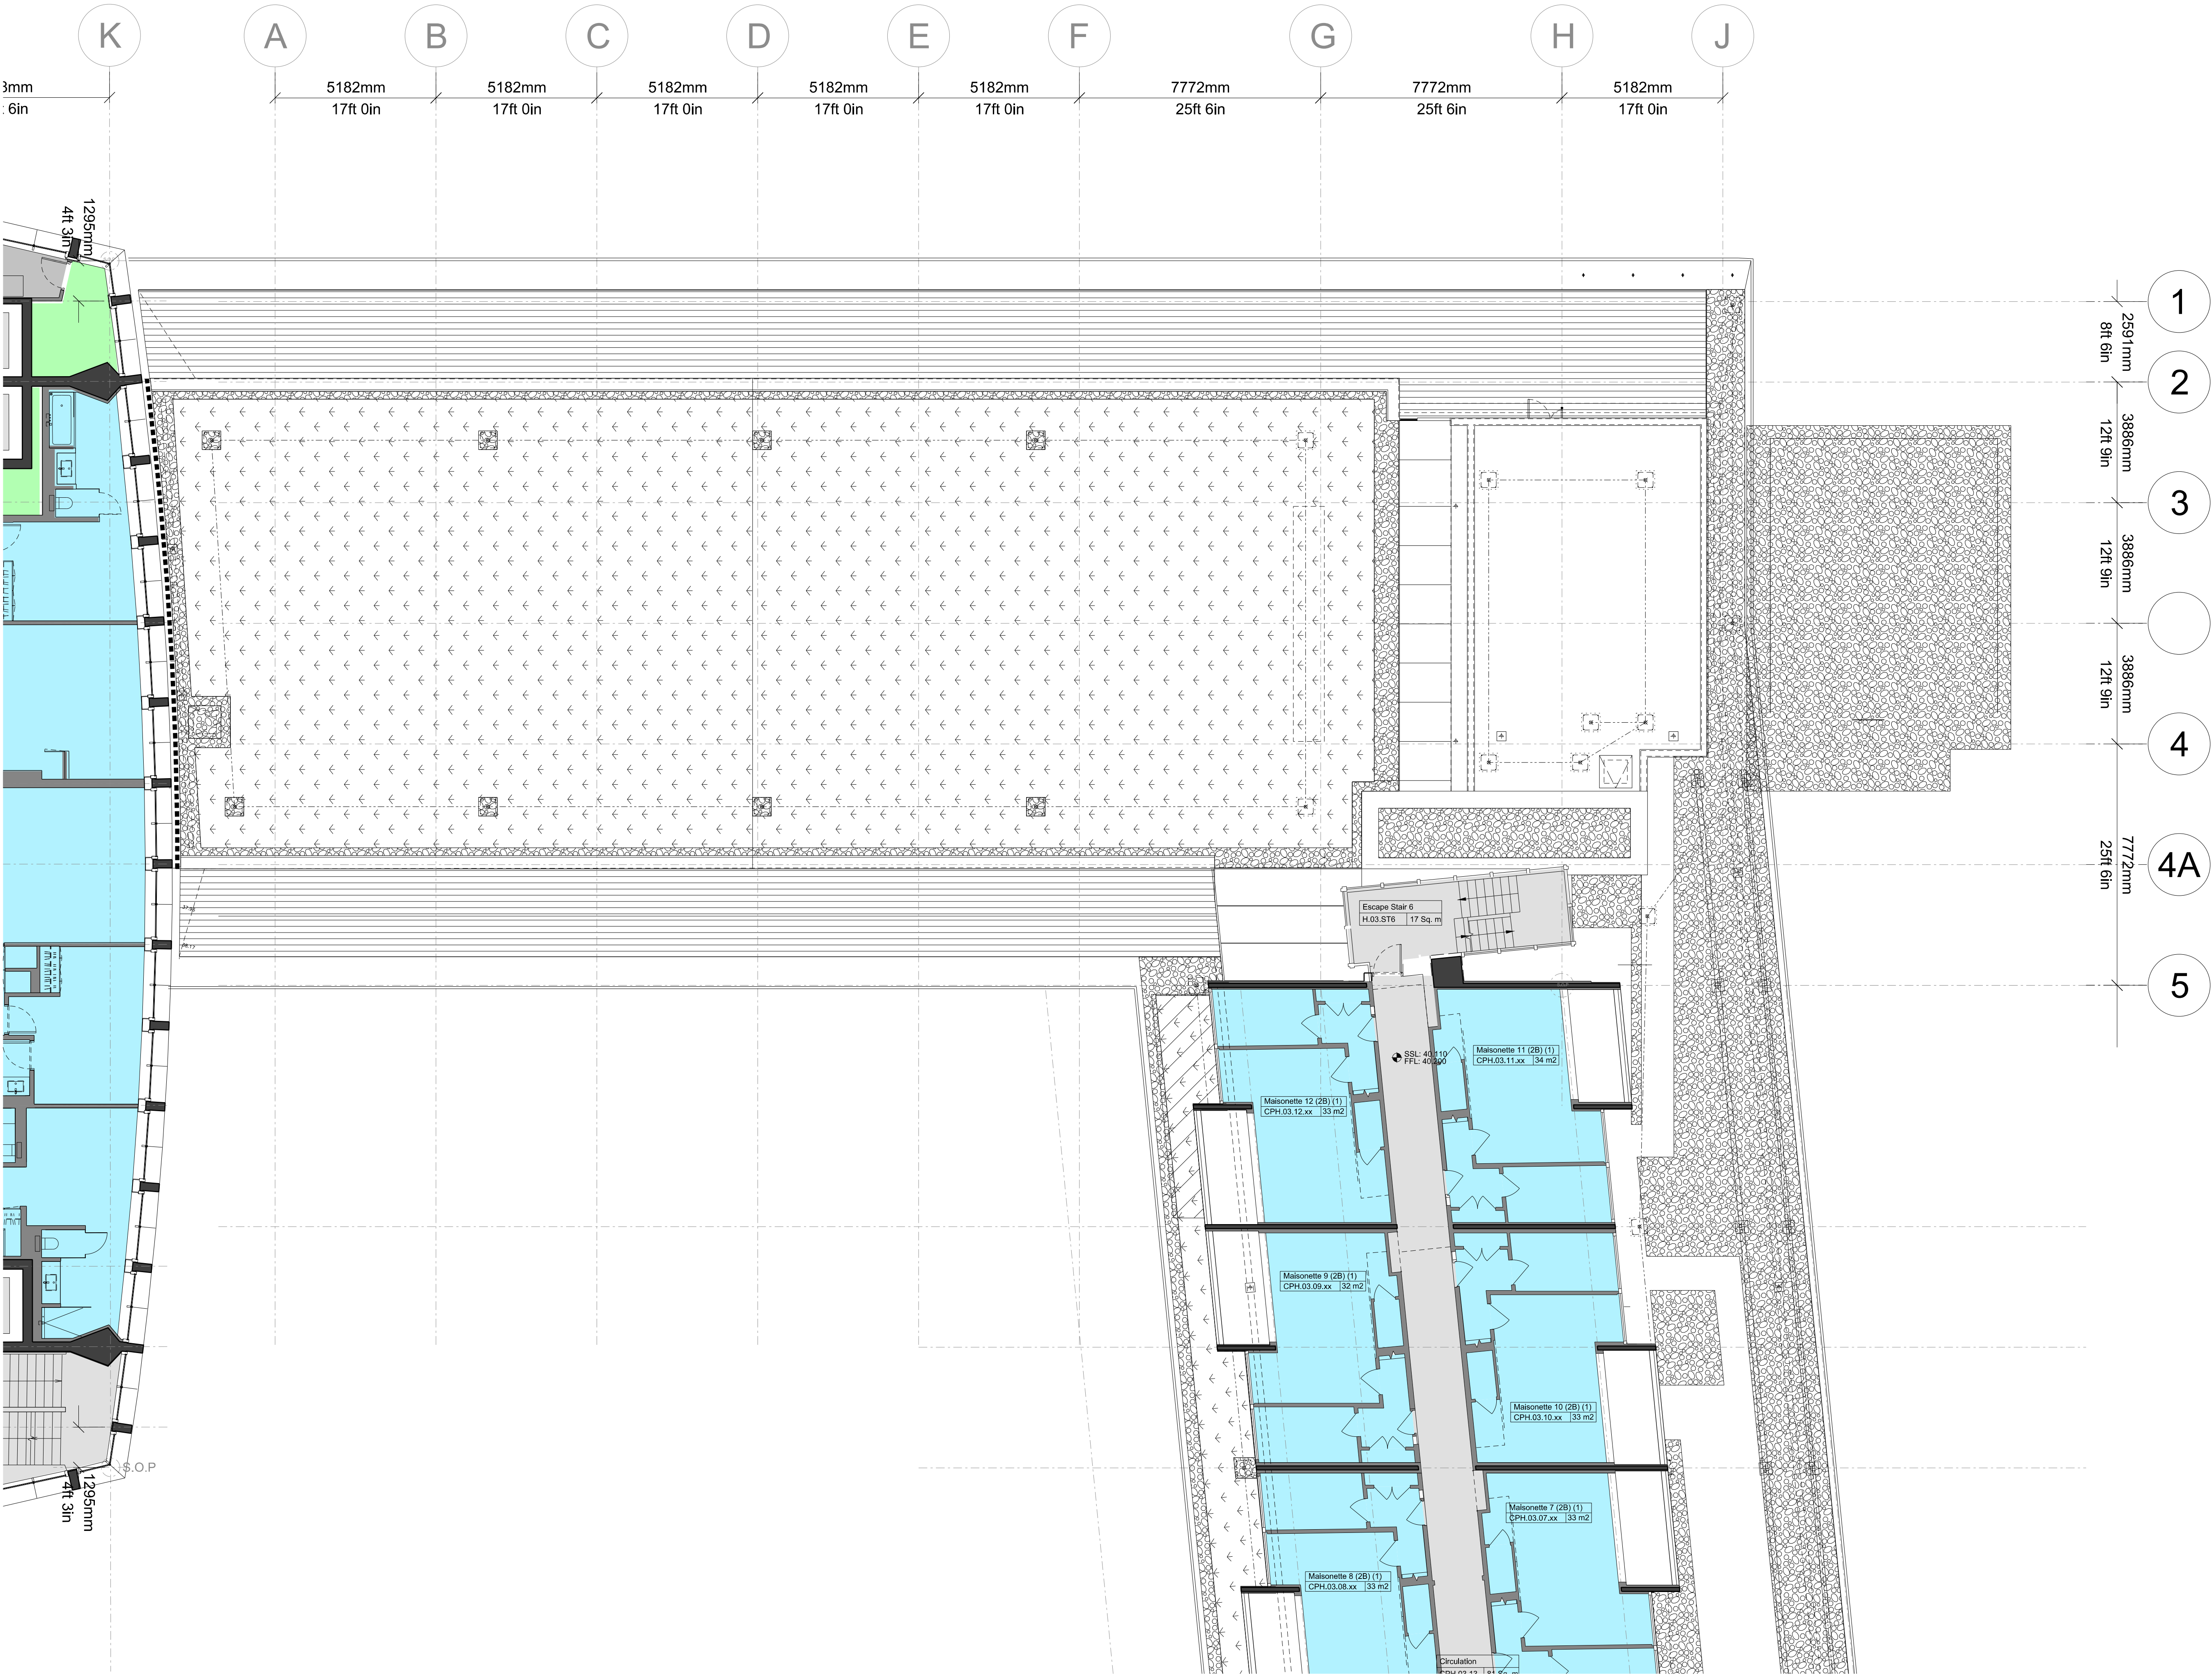

NOTES
DO NOT SCALE FROM THIS DRAWING.
CONTRACTOR TO CHECK ALL DIMENSIONS ON SITE.
ANY DISCREPANCIES TO BE REPORTED TO THE ARCHITECT IMMEDIATELY.


THE SURVEY INFORMATION CONTAINED IN THIS DRAWING
WAS PROVIDED BY PLOWMAN CRAVEN SURVEY DRAWINGS
DEC 2011 - OCT 2012.

COPYRIGHT RICK MATHER ARCHITECTS LLP ©

AREA KEY	RESIDENTIAL	
	RETAIL	
	PLANT	
	CIRCULATION	
	CAR PARK	
	BACK OF HOUSE	
	OFFICE	
	RESIDENTIAL AMENITY	

KEY	DEMOLITION	
	EXISTING STRUCTURE	
	PARTITION	
	PROPOSED STRUCTURE	

REVISIONS	PL1	01.04.13	PLANNING ISSUE
	REV	DATE	DESCRIPTION

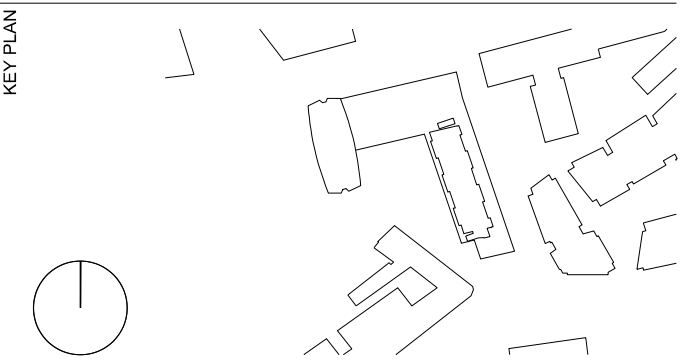

PLANNING

RICK MATHER ARCHITECTS ©					
101-103 New Oxford Street London W1A 1DD T: 020 7841 1101 F: 020 7867 7868 info@rickmather.com www.rickmather.com					
JOB Centre Point 101-103 New Oxford Street London, WC1A 1DD					
TITLE PROPOSED FLOOR PLAN ROOF PLAN CENTRE POINT LINK					
DRAWN	DM:cC	JOB #	552	DRG #	19631-CPL
CHECKED	GM	SCALE/BAT	1:100	SIZE	A1
		DATE	APR 13	REV DATE	01.04.13